



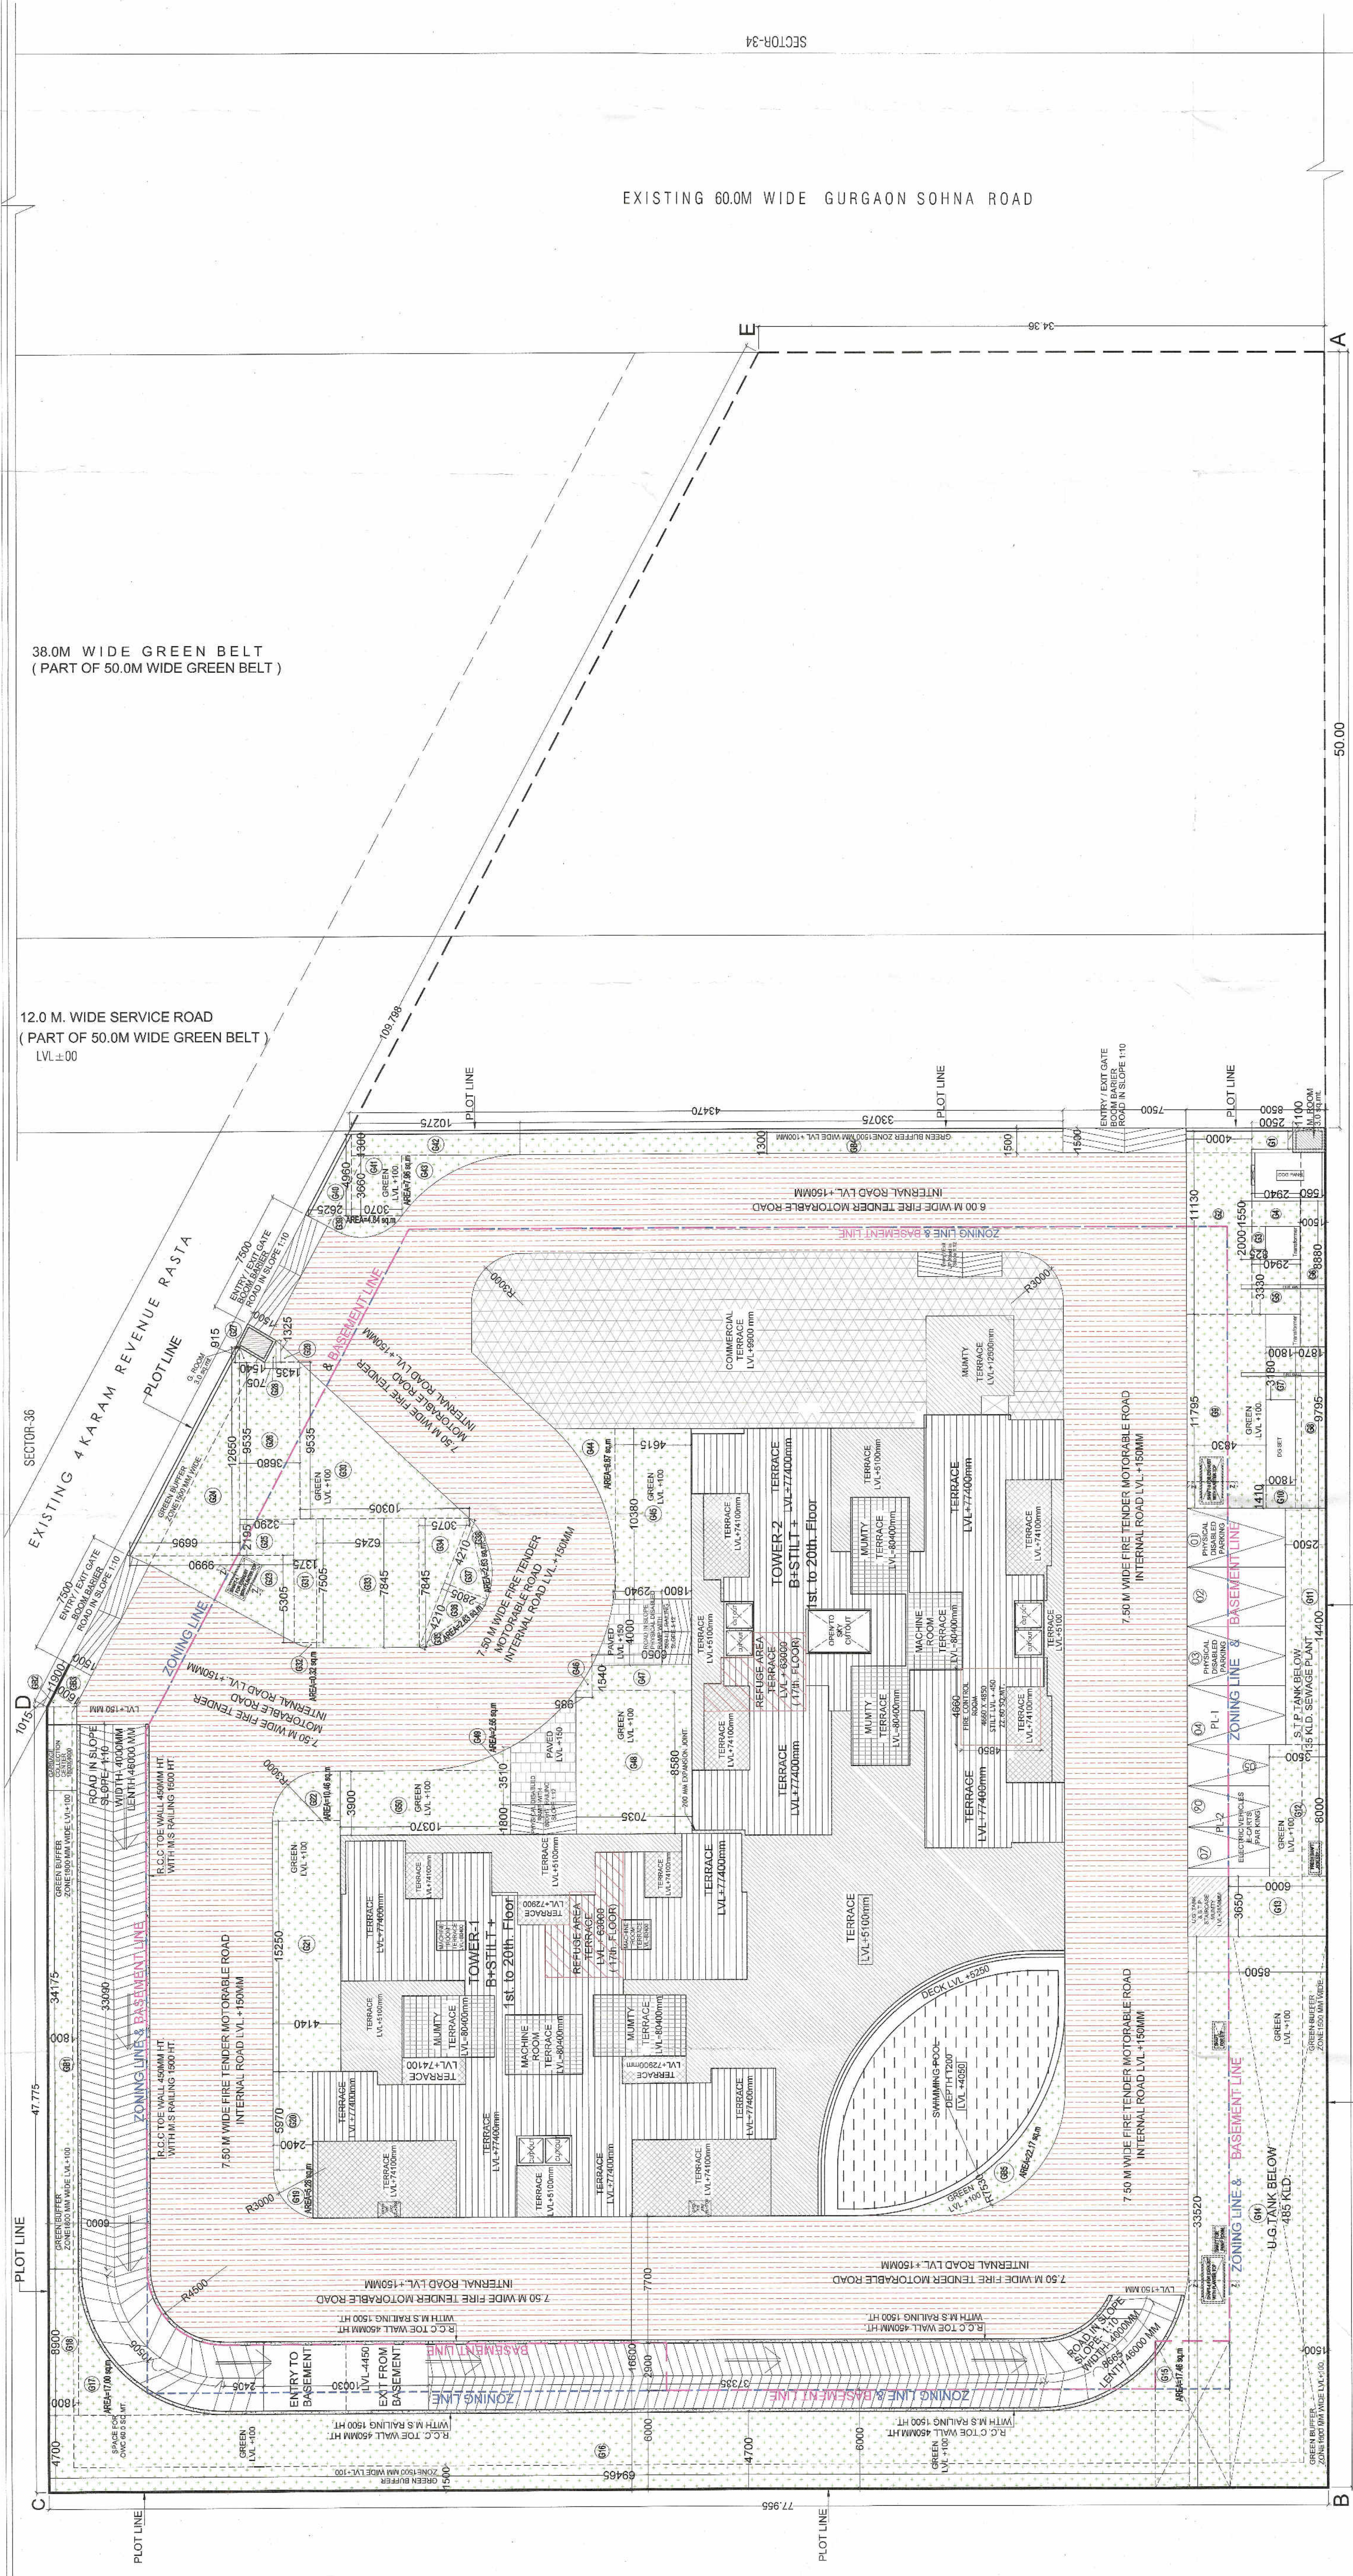

General Notes :-

1. All Staircase Handrails fitted on both side of stair flights.
2. Each tower Stair/Ground Floor 1 Nos. Wheelchair Provided.
3. Wheelchair for E-CARDS and Disabled provided.
4. Toilet/Washbasin for Disabled provided.
5. 2x24/7 On site ambulance services with oxygen support facility. Tied Up Nearest Hospital
6. Mandatory tie-up with emergency facilities with the Nearest Hospital's multi speciality Hospital
7. Basic first aid medical facility with nurse and physiotherapy services/Ceriatric Care centers.
8. Emergency rooms with provision for accommodating one of two patients and an attendant, attached toilet, medicines and medical accessories that may be needed for treatment.
9. Pharmacy tie-ups for medicine with door-step delivery.

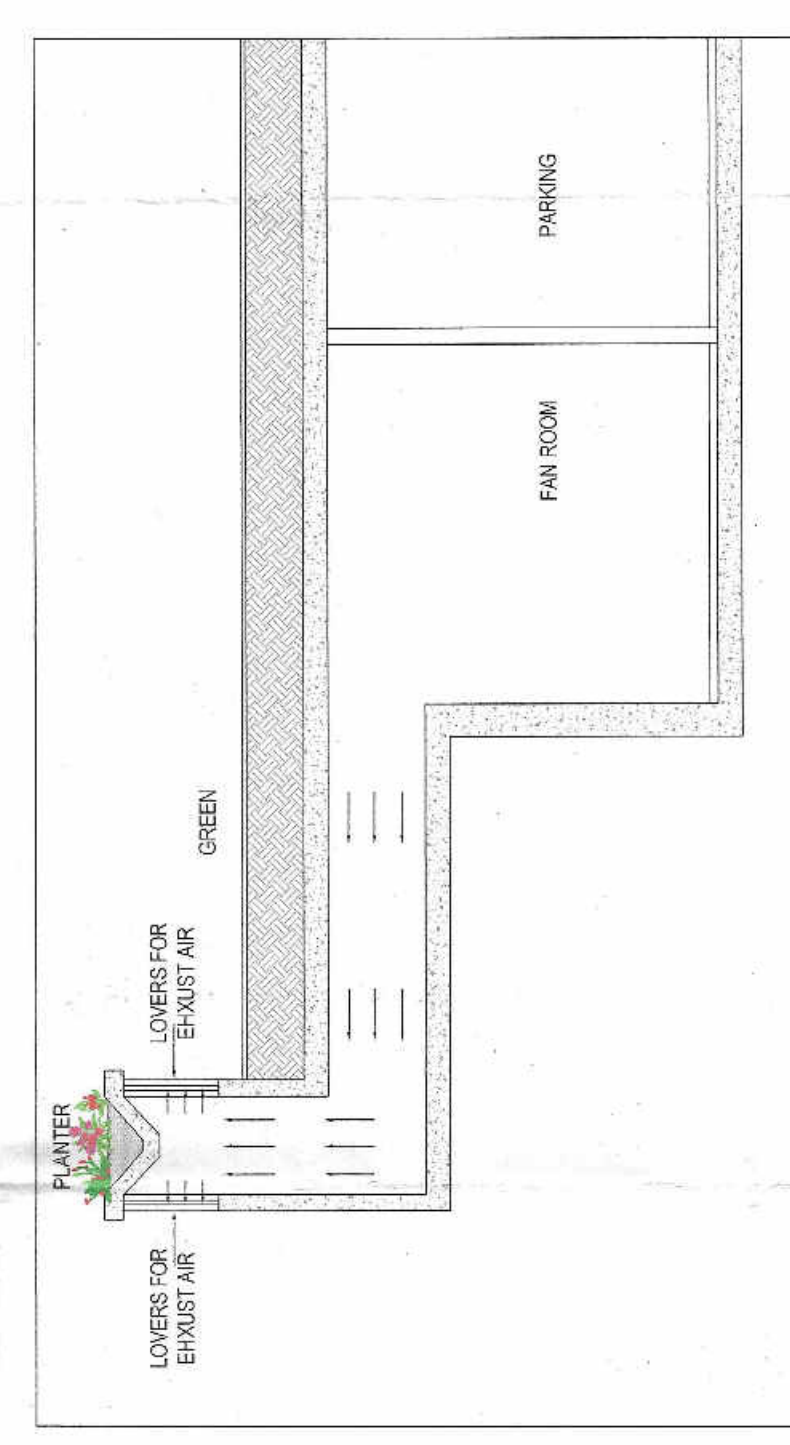

TYPICAL SECTION AT Z-Z
FRESH / EXHAUST AIR CUTOUT
WITH GREEN PLANTER TOP

GREEN BELT AREA CALCULATION (B)								
GB1	1	X	34.175	X	1.800	=	61.52	
GB2	0.5	X	1.015	X	1.600	=	0.81	
GB3	1	X	1.900	X	1.500	=	2.85	
GB4	1	X	1.300	X	33.075	=	43.00	
GB5	1	X	AS PER P LINE			=	22.17	
TOTAL GREEN BELT AREA							@ 1.79%	130.34

TOTAL GREEN AREA CALCULATION (A+B)		
1	GREEN AREA (A)	= 1467.93
2	GREEN AREA (B)	= 130.34
TOTAL GREEN AREA @ 22.04%		1598.27

[illegible]