
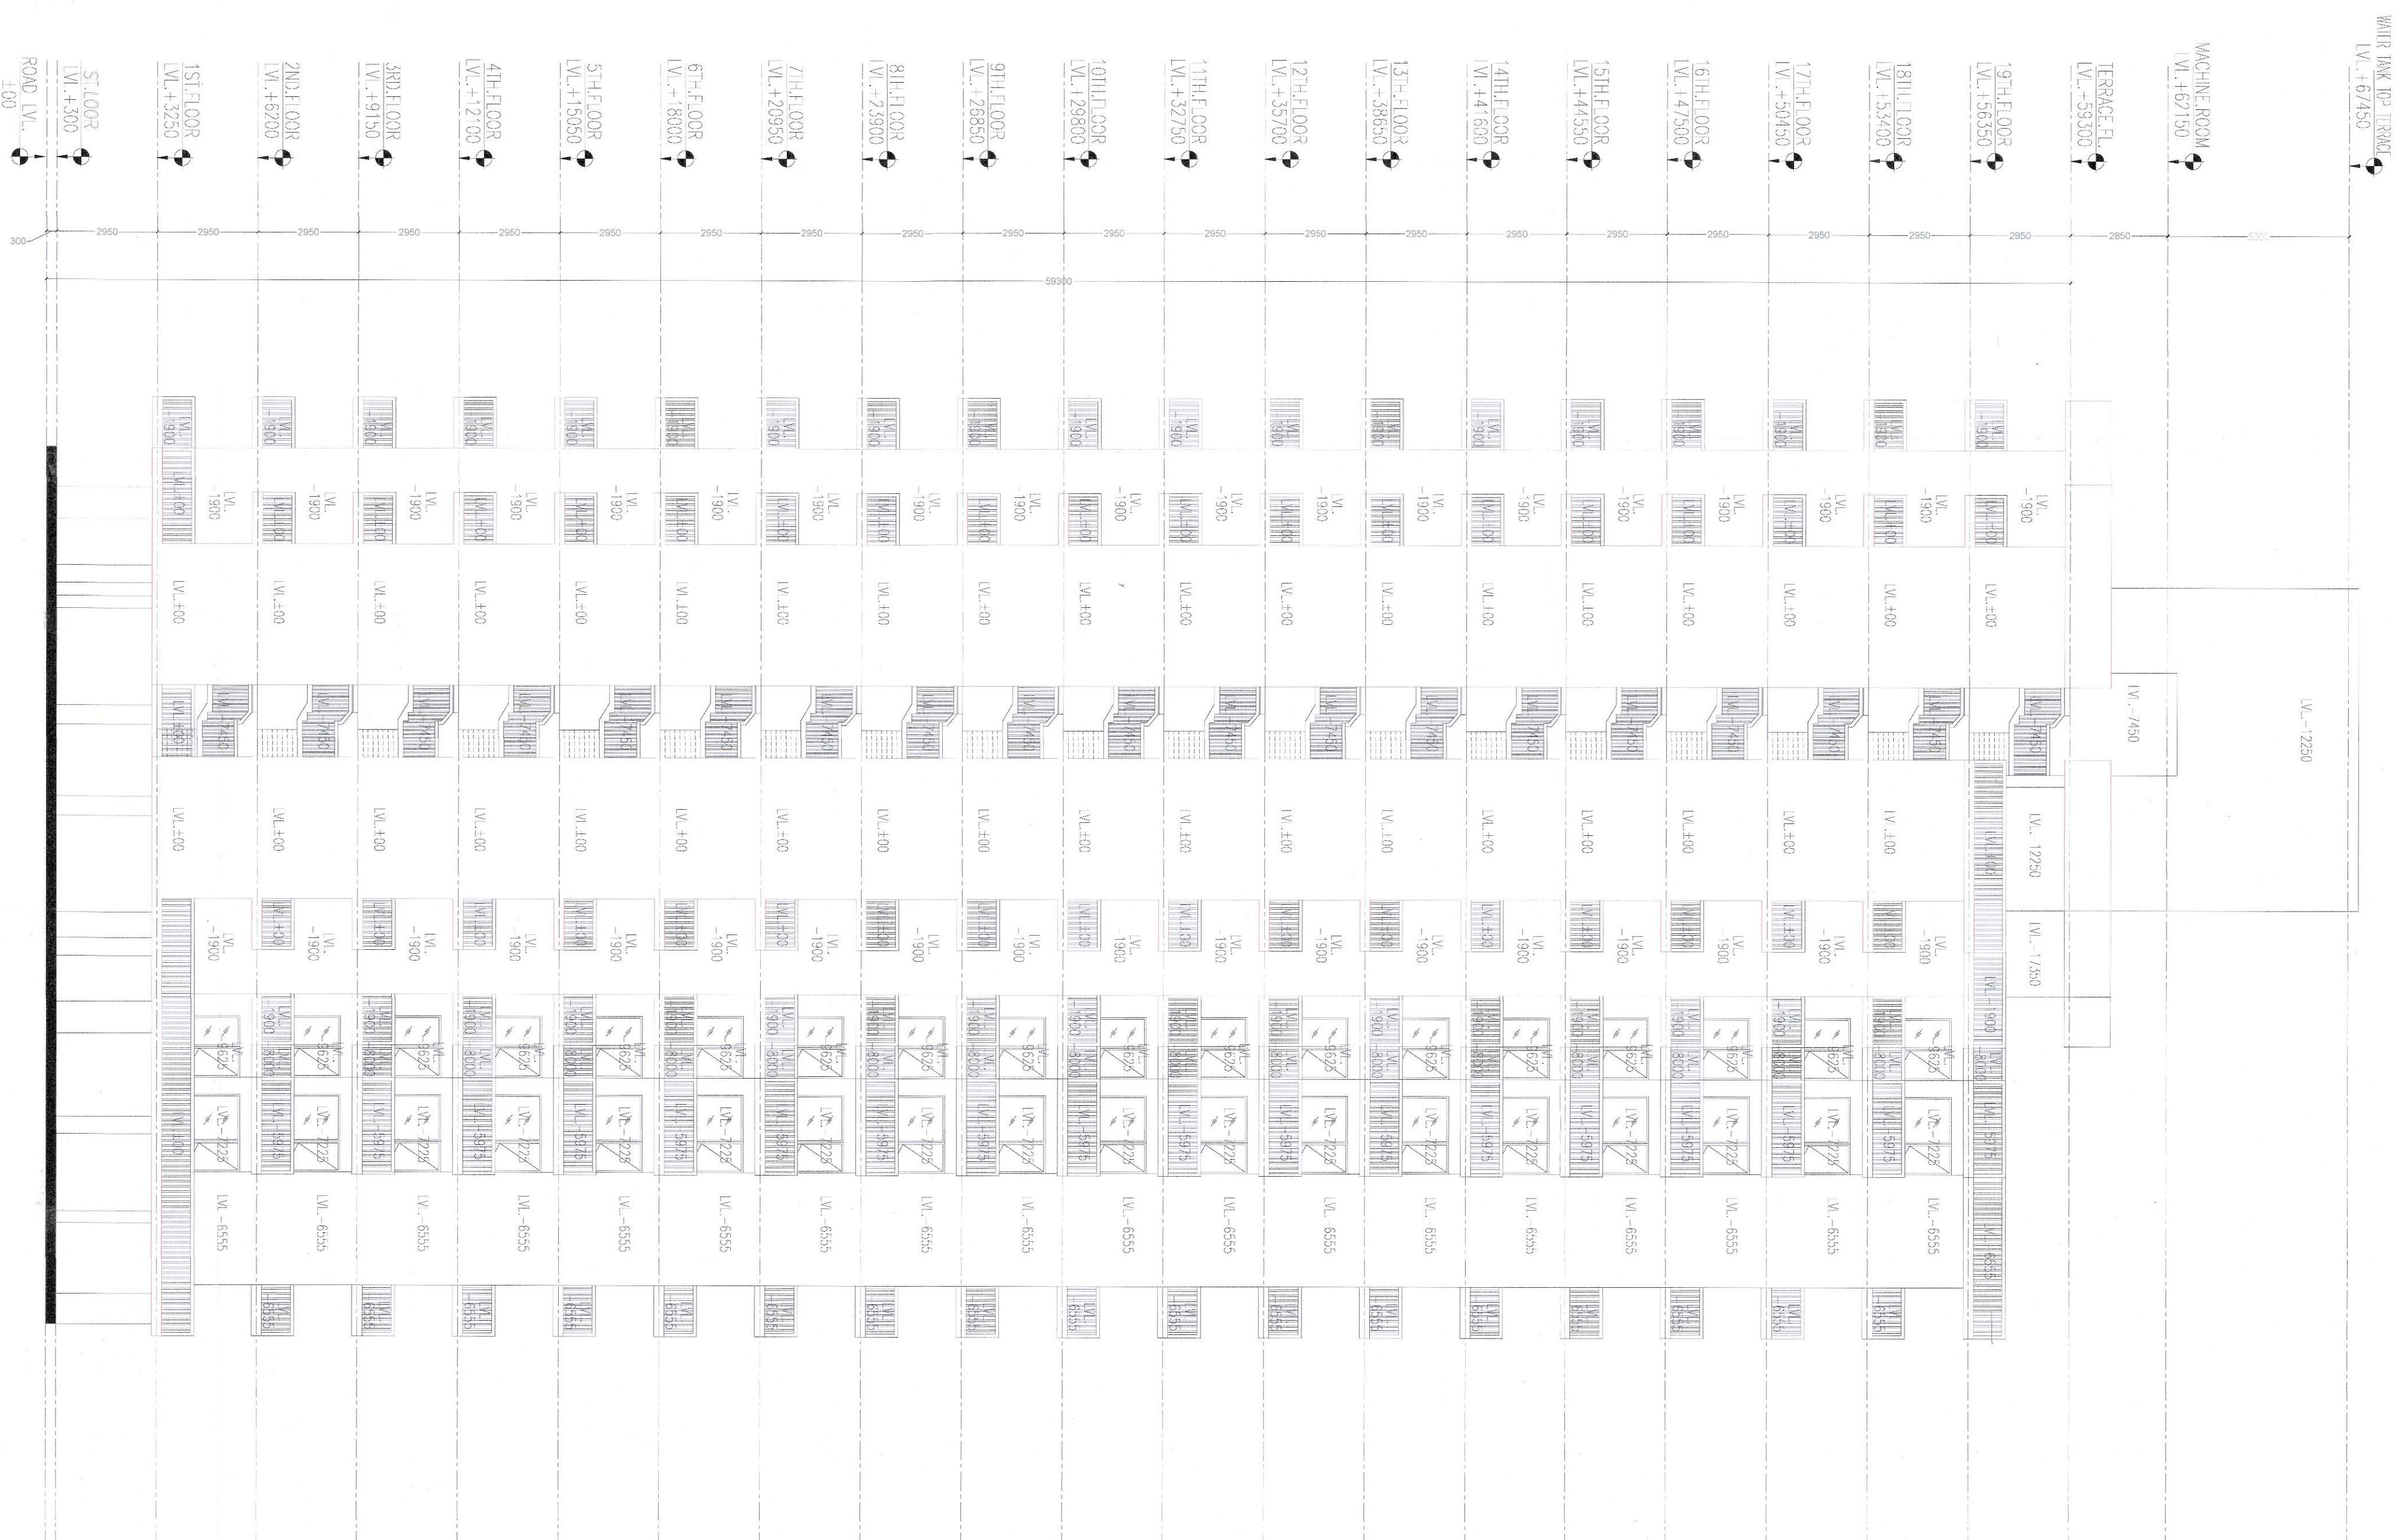
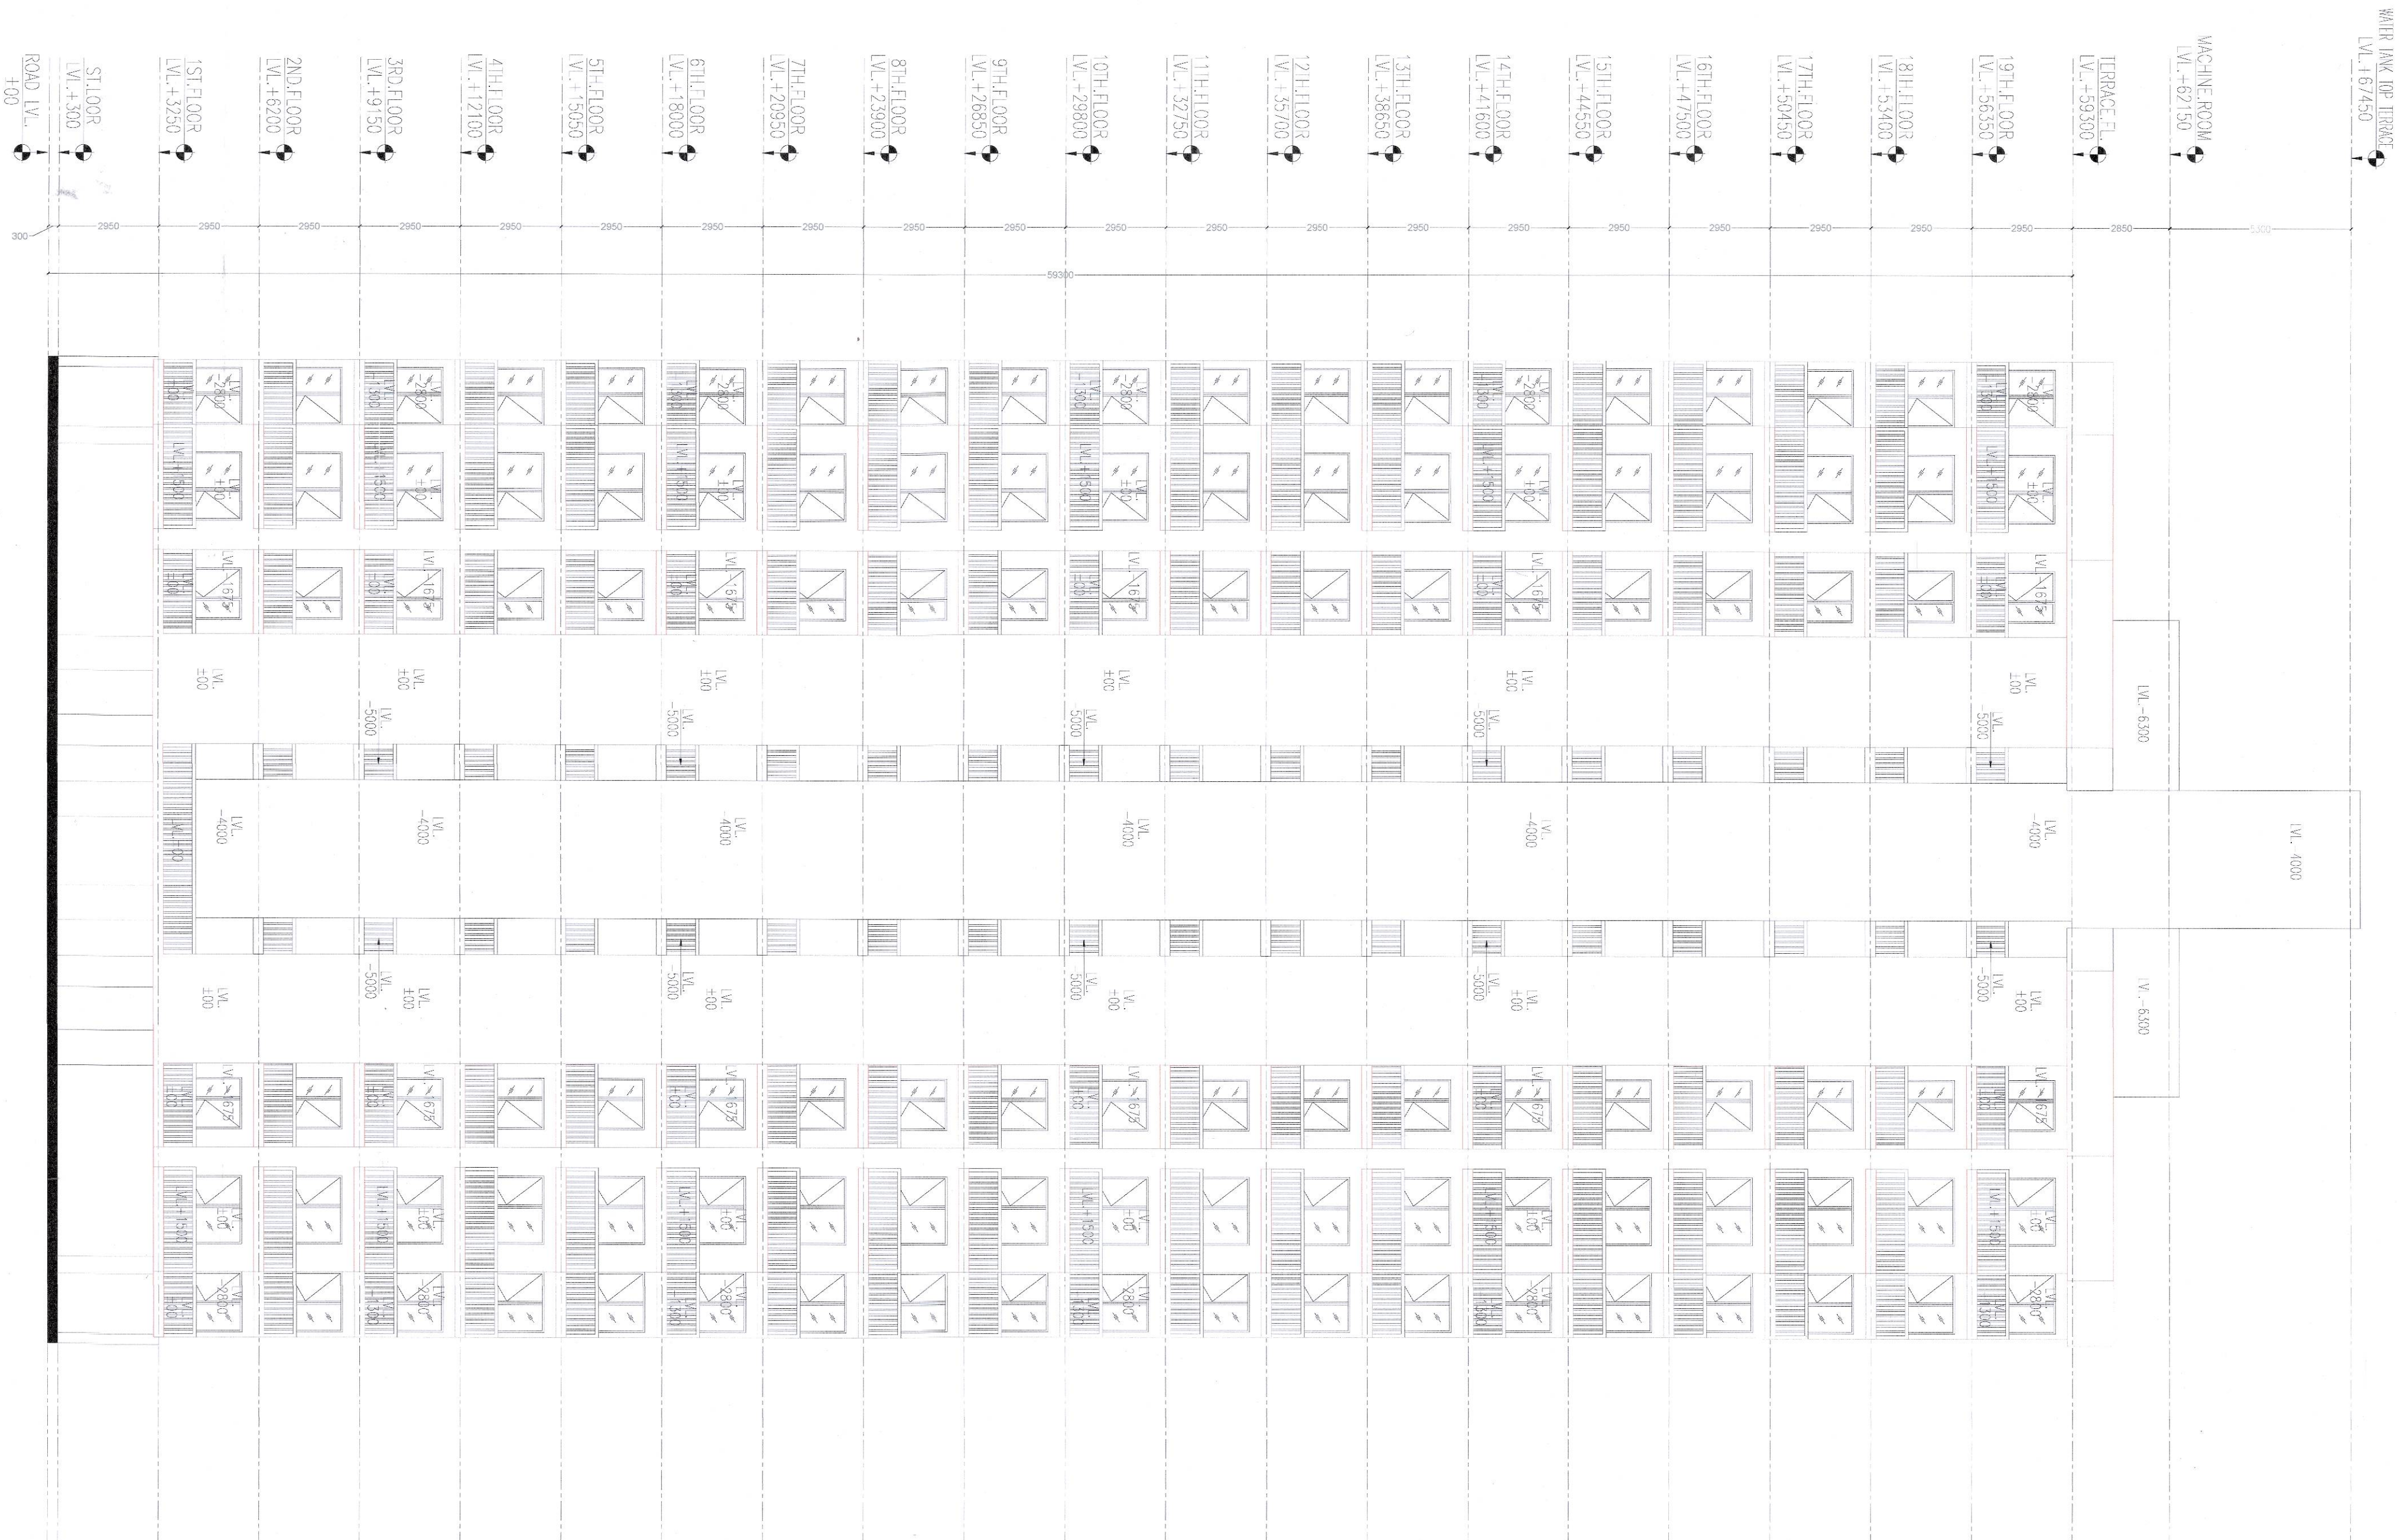


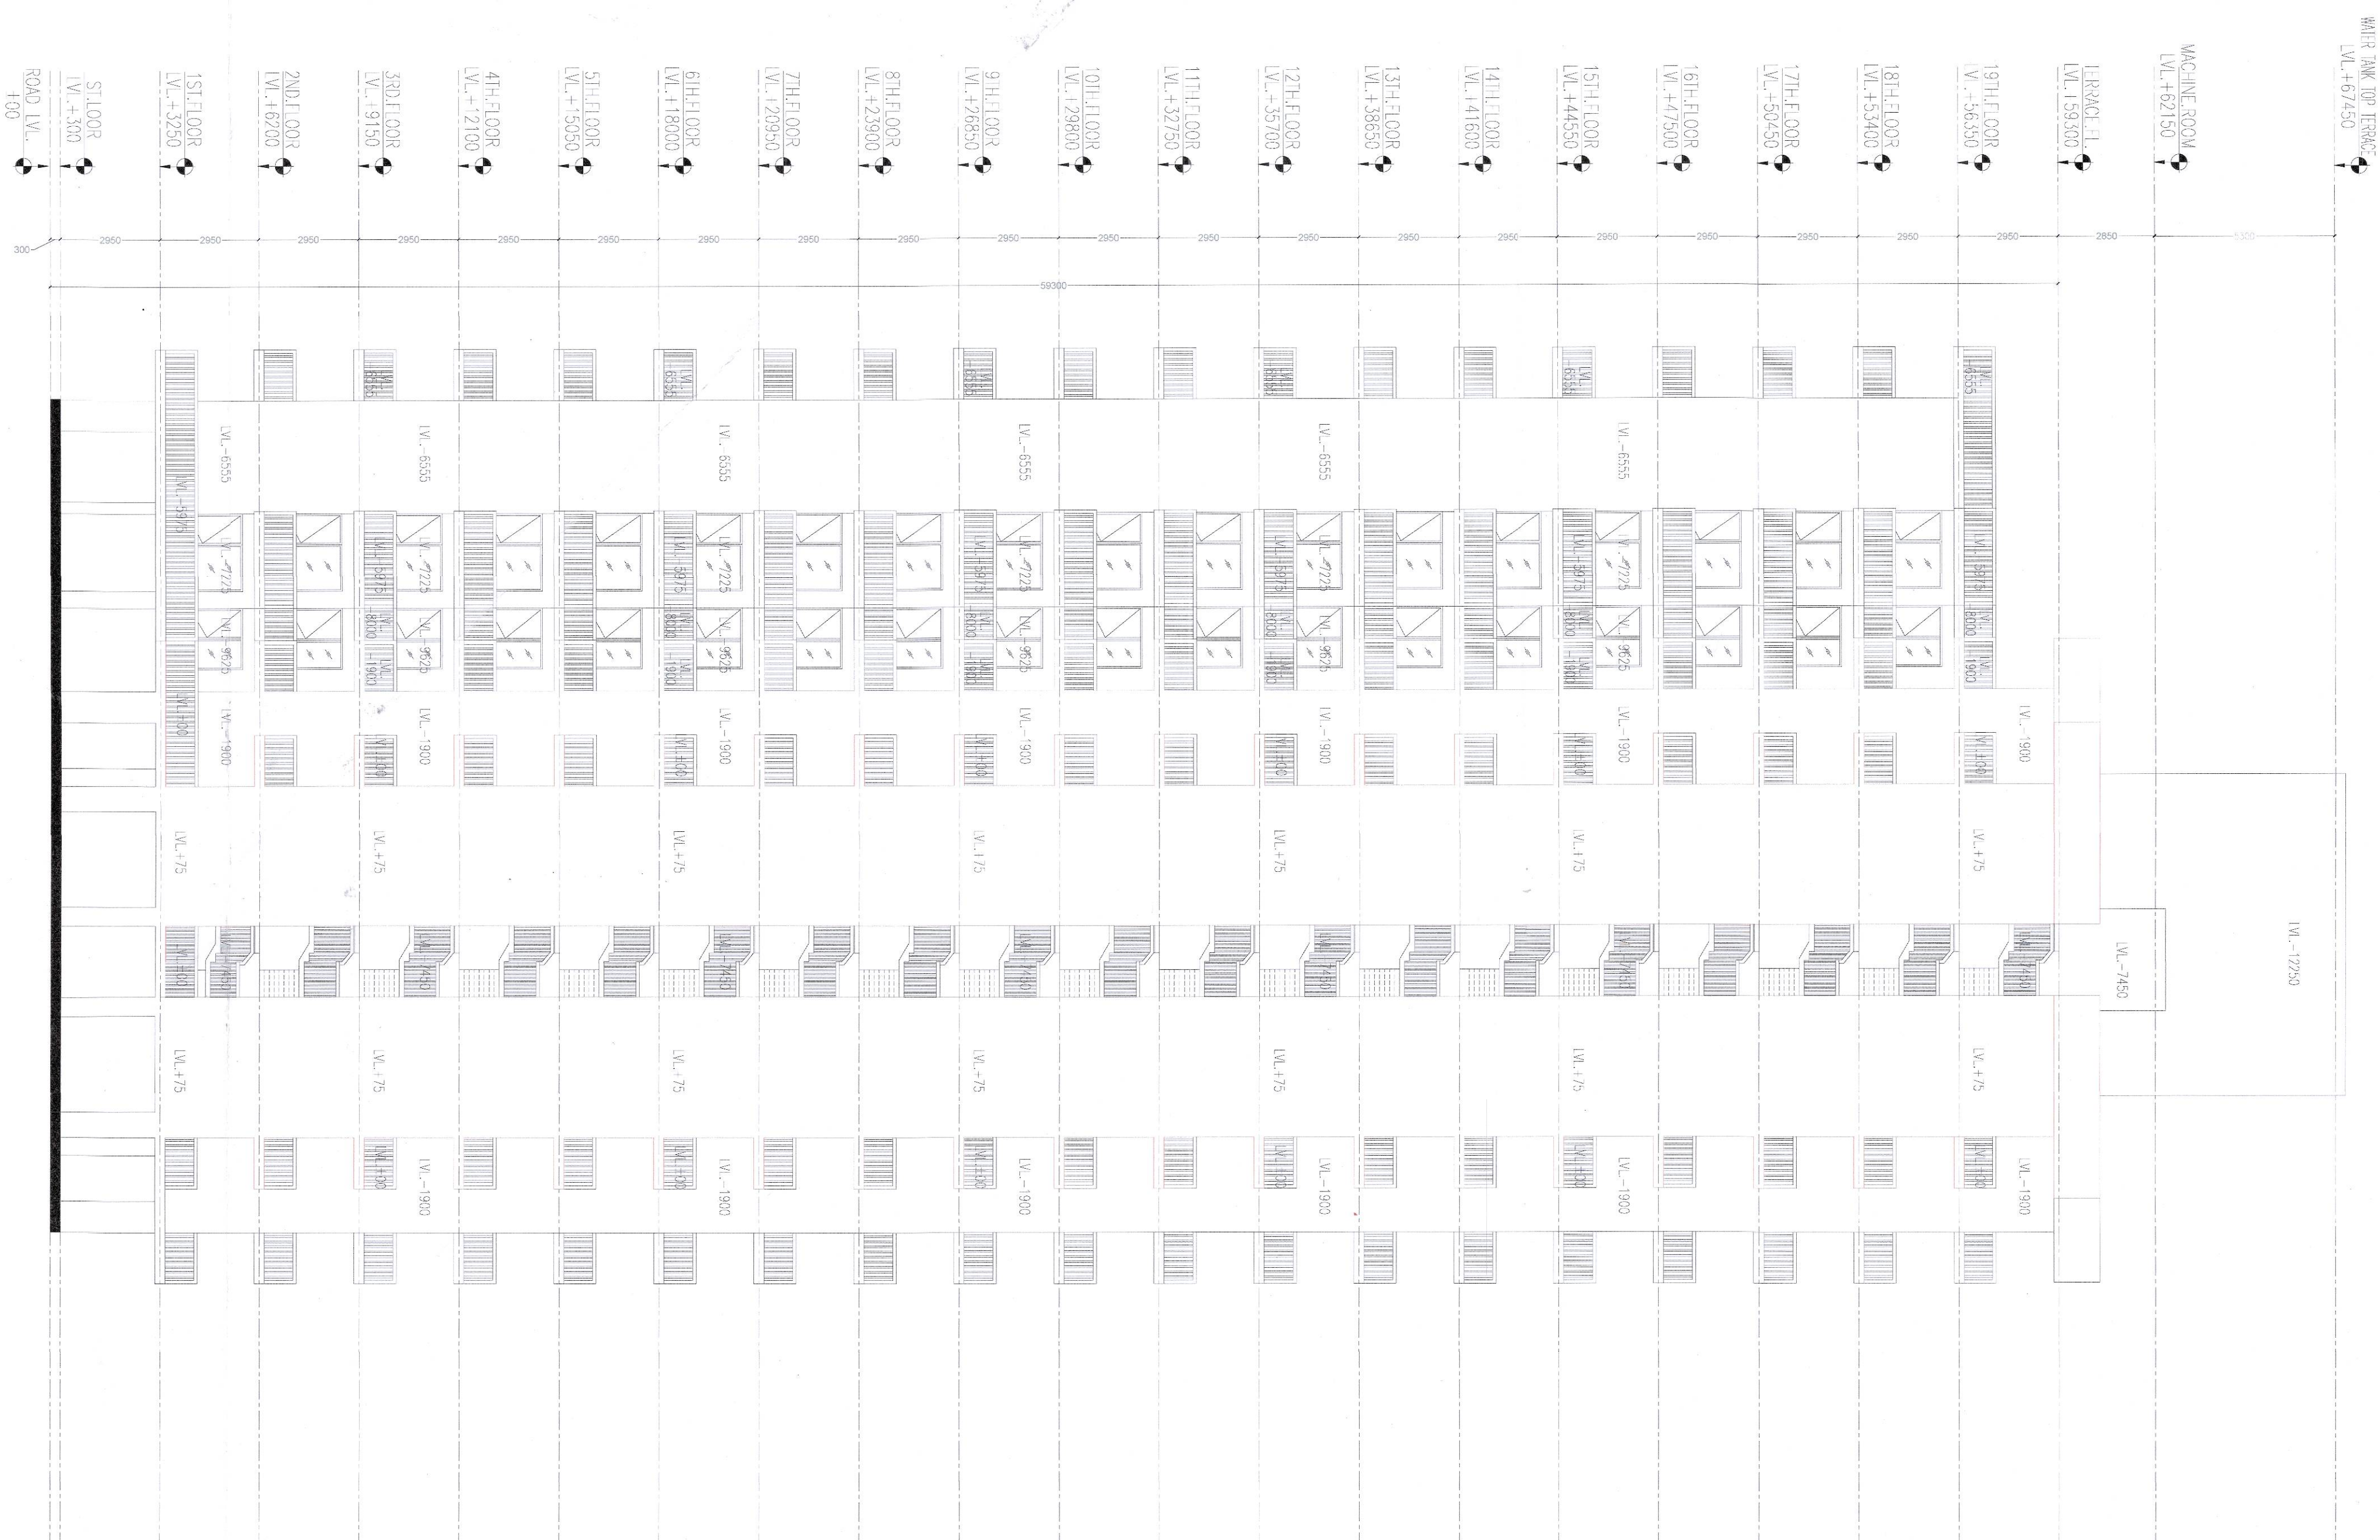

NOTES:-

1. ALL DIMENSIONS IN MM.
2. ALL INTERNAL WALLS ARE 75MM AND EXTERNAL WALLS ARE 150MM THICK RCC WALL.
3. LIFT SHALL BE WITH 100% POWER BACKUP.

PROJECT:

APPROVAL OF REVISED BUILDING PLANS OF PHASE-II FALLING IN AFFORDABLE GROUP HOUSING COLONY OVER AN AREA MEASURING 9.684 ACRES (LICENSE NO.236 OF 2023 DATED 02.11.2023) AND LICENSE NO.266 OF 2023 DATED 28.12.2023) IN SECTOR-36,SONMA BEING DEVELOPED BY 4S DEVELOPERS PVT.LTD.

ARCHITECT:

VAAR CONSULTANTS LLP

ARCHITECTURE, INTERIORS, PLANNING

Unit, No. 303, Nines Time Center, Suncity, Sector -54, Golf Course Road, Gurgaon
O :- 0124-4284293 M:- 0-98899158485 Mail :- ar.vikas.ehlawat@gmail.com

OWNERS SIGNATURE:

ARCHITECT SIGNATURE:-

DRAWING TITLE

TOWER - H
ELEVATION

DATE:- SEP-2023
SCALE:- 1:150 (A1)

SHEET NO.

1-11-01