


**SANCTIONED
TO BE READ WITH THIS OFFICE
MEMO NO.:**


1	2	

SYMBOL	WALL TYPE
	STRUCTURAL COLUMN
	BLOCKWORK
	NON STRUCTURAL WALL

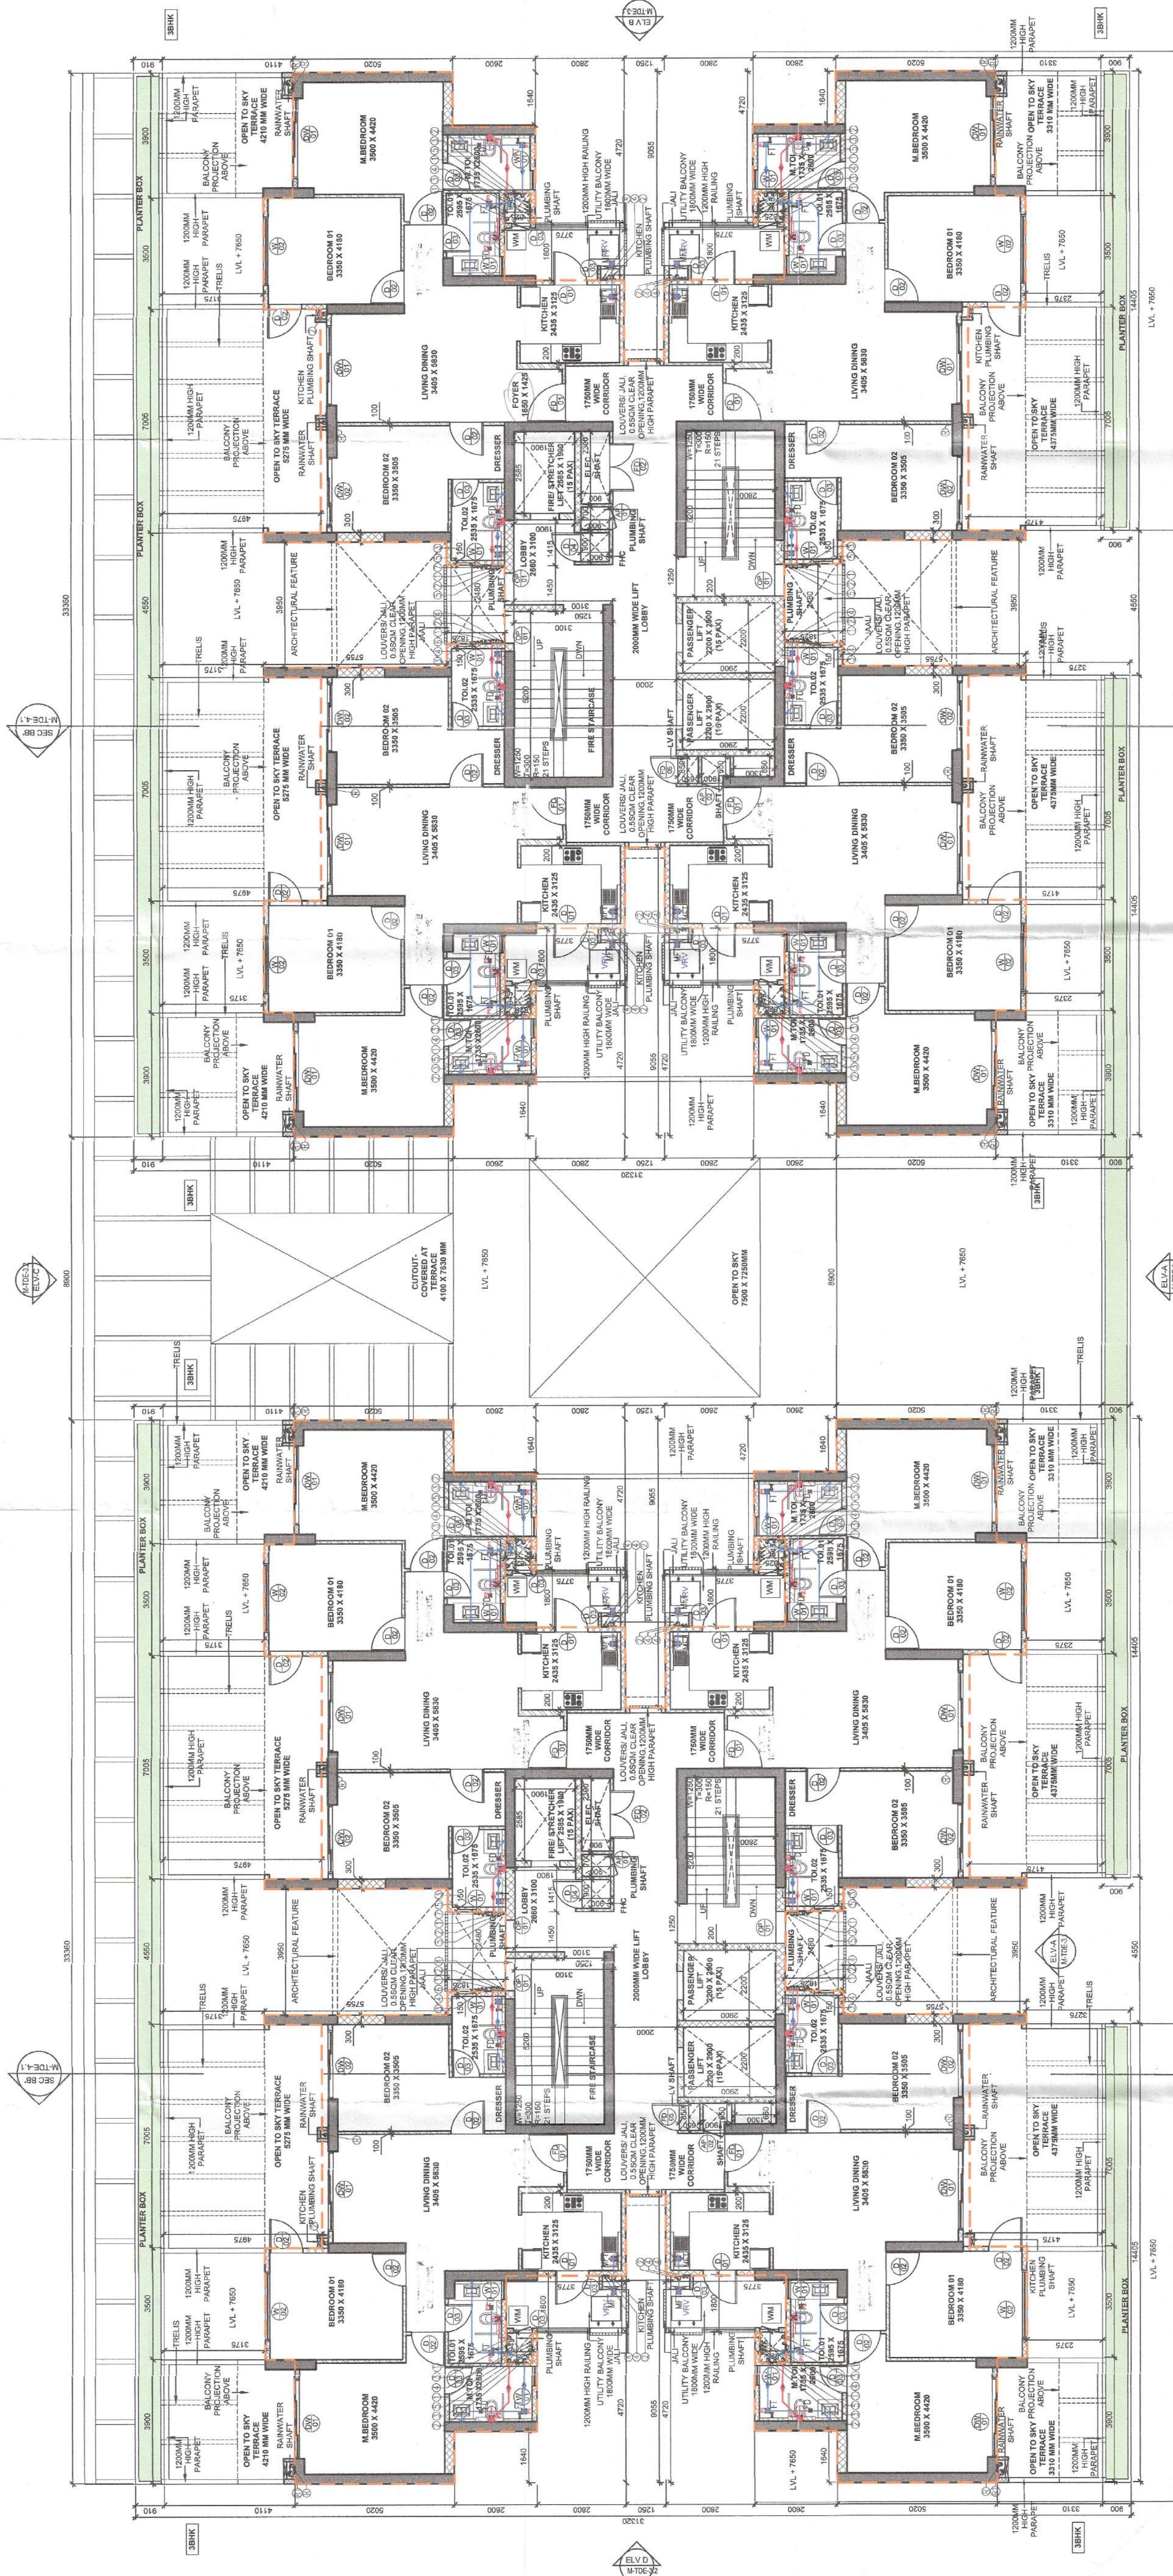


TOWER E - FIRST FLOOR PLAN

TOWER D - FIRST FLOOR PLAN

TOWER 101 - FIRST FLOOR AREA CALCULATION					
S.NO.	LENGTH (M)	BREADTH (M)	NO.	NO.	AREA (SQ.M)
COVERED AREA					2044.95
1	31.83	11.12	1		354.05
TOTAL COVERED AREA					2044.95
DECK AREA					28.818
A	9.00	3.12	2		55.92
B	8.50	2.71	2		46.05
C	1.60	4.17	2		13.462
D	1.54	2.62	4		16.112
E	1.54	0.65	4		4.006
F	4.71	3.60	4		68.64
G	8.65	1.50	2		25.98
H	8.50	1.75	2		29.625
I	4.80	3.82	2		36.312
J	1.60	2.62	2		8.384
K	2.50	3.60	2		17.90
L	8.50	0.60	1		5.10
M	1.45	3.10	1		4.495
N	1.45	0.60	1		0.87
O	2.50	0.60	2		3.00
P	2.50	0.50	1		1.25
Q	3.70	0.50	1		1.85
R	1.41	1.50	1		2.115
S	1.40	2.71	4		15.124
T	1.40	0.50	1		0.7
U	1.65	1.50	1		2.475
V	3.00	0.50	1		1.50
X	5.95	1.71	1		10.1745
Y	1.50	2.80	1		4.2
Z	1.50	1.50	1		2.25
AA	1.00	4.12	2		8.24
AB	1.50	1.17	2		3.51
AC	1.50	0.10	1		0.15
AD	1.50	0.10	1		0.15
AE	1.50	2.71	1		4.065
TOTAL DECK AREA					288.18
TOTAL COVERED AREA (DECK + IN)					2333.13
TOTAL DECK AREA (DECK + OUT)					2911.31



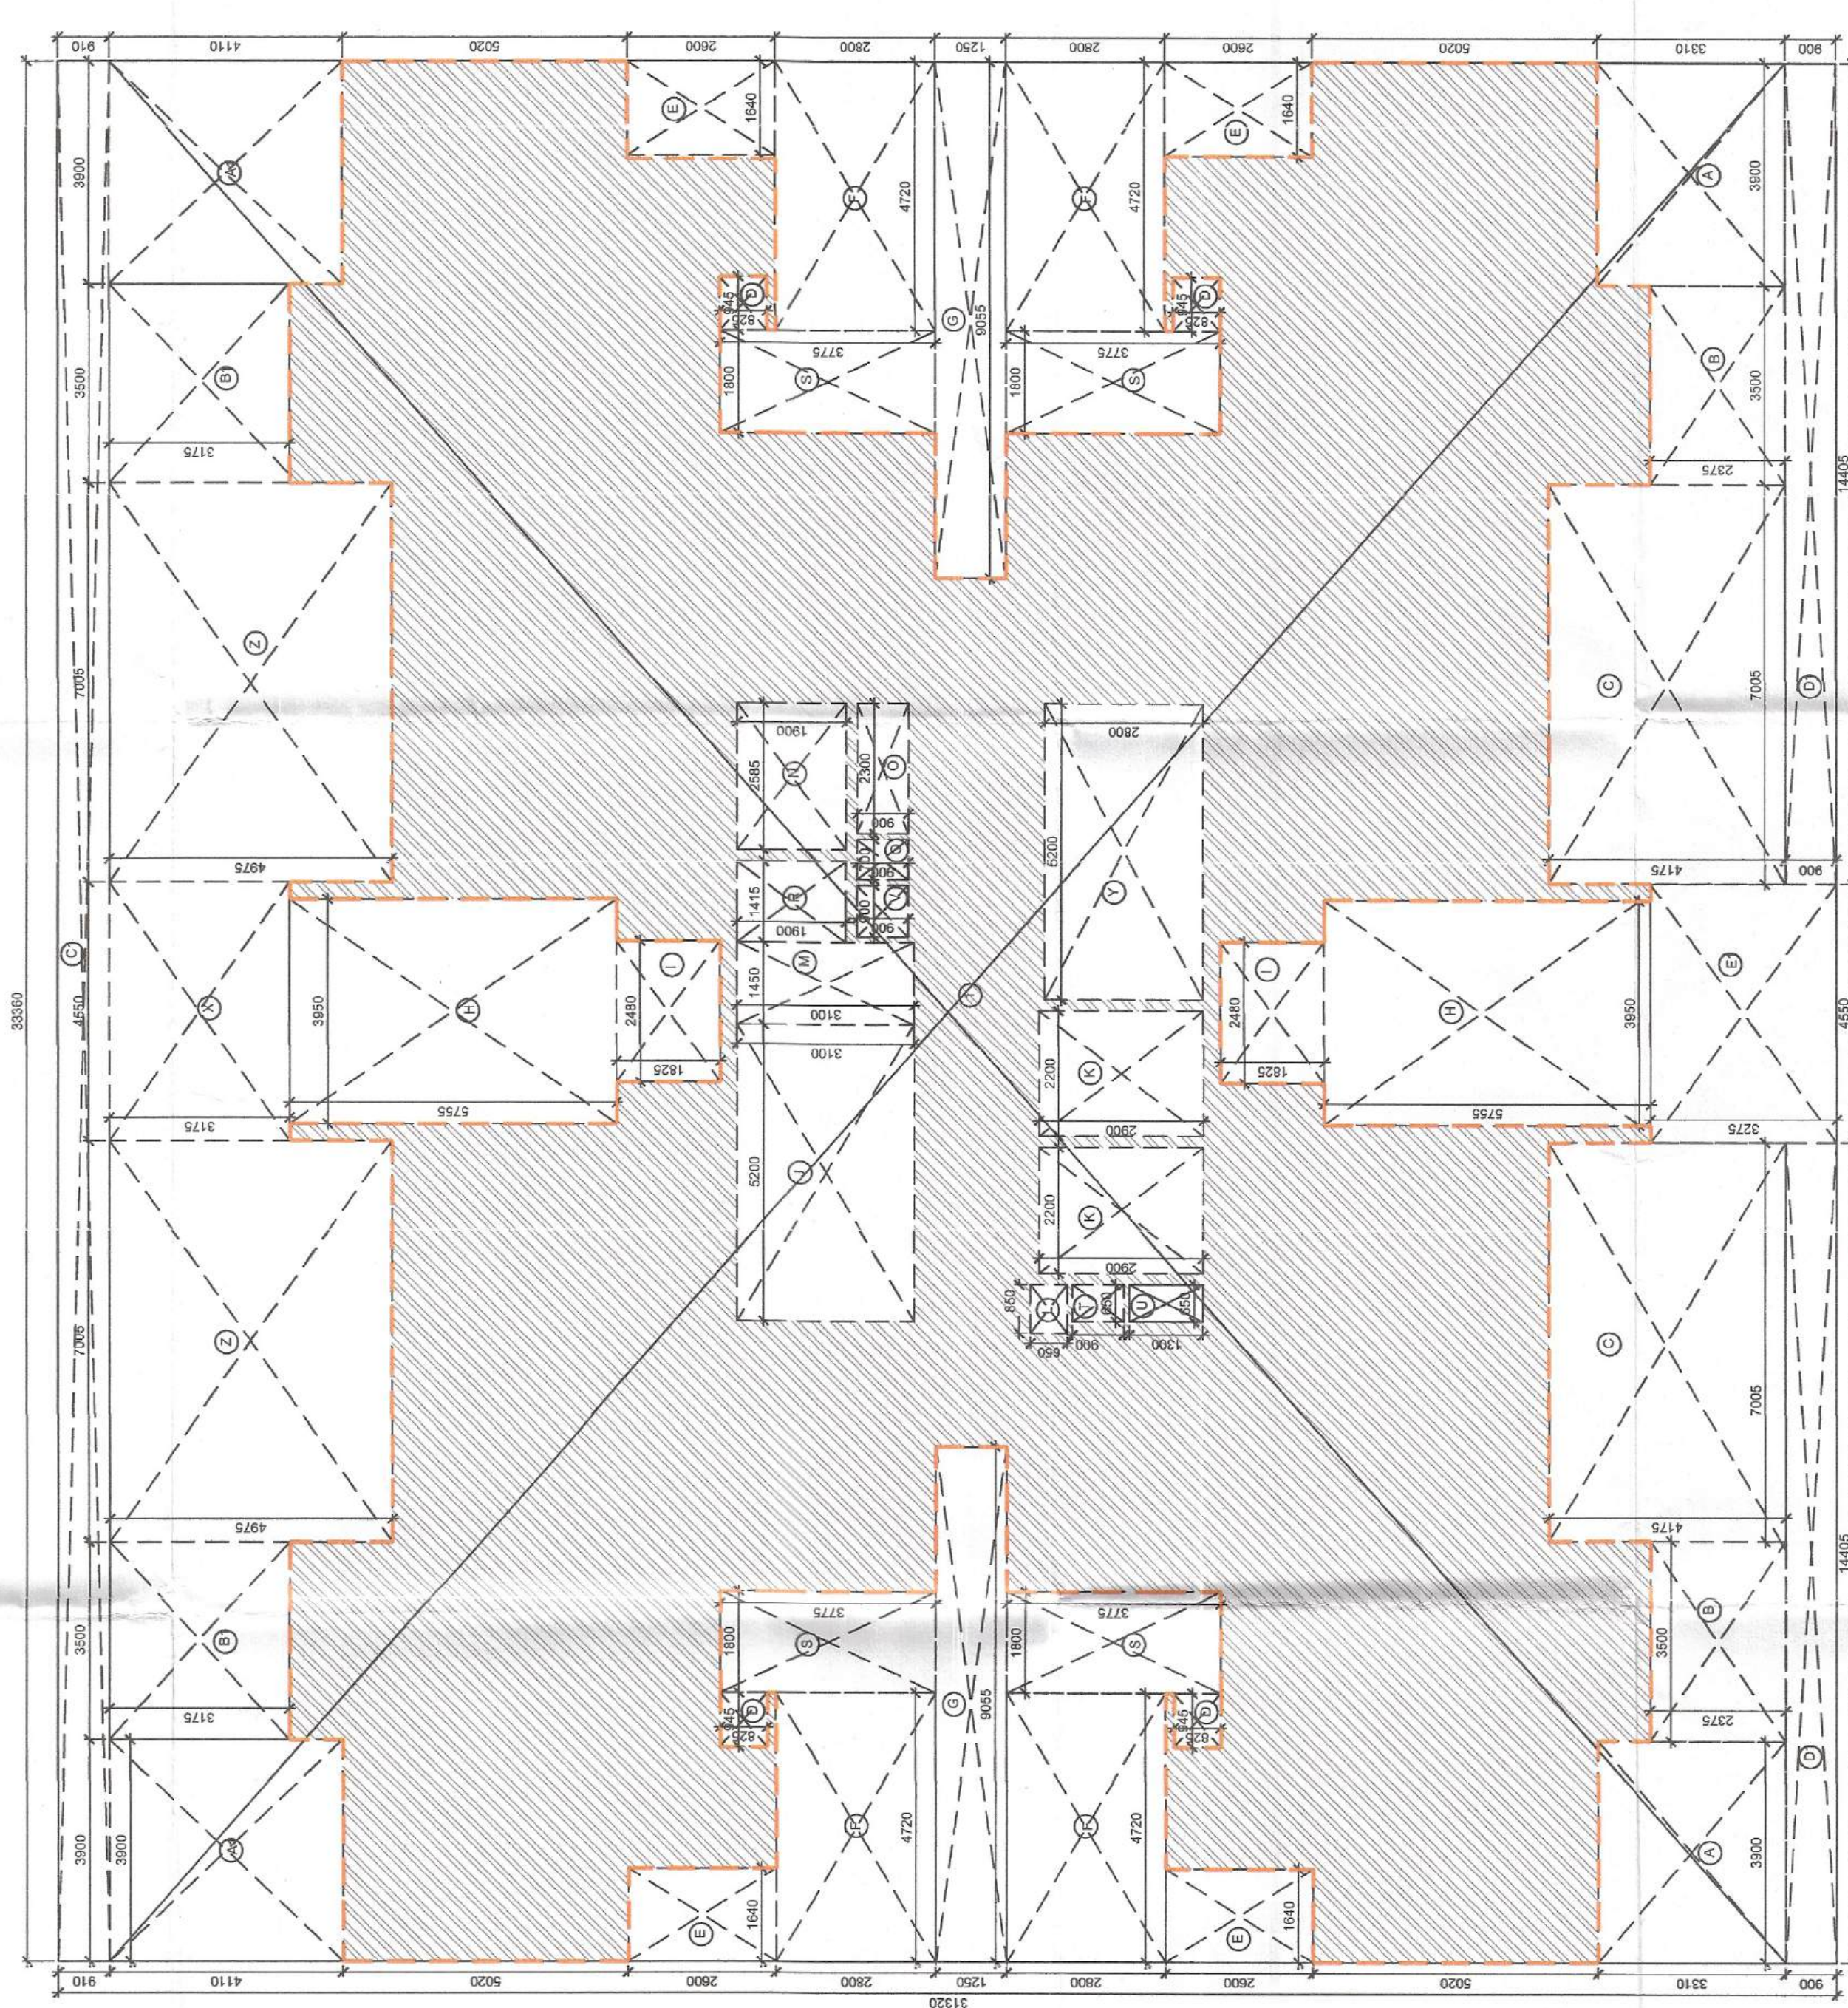

TOWER E FIRST FLOOR AREA DIAGRAM

TOWER D_ FIRST FLOOR AREA DIAGRAM