



DT. *Dev*
ATP *✓*
JE *Sumit*
AD *Ven*
PAT. *JK*

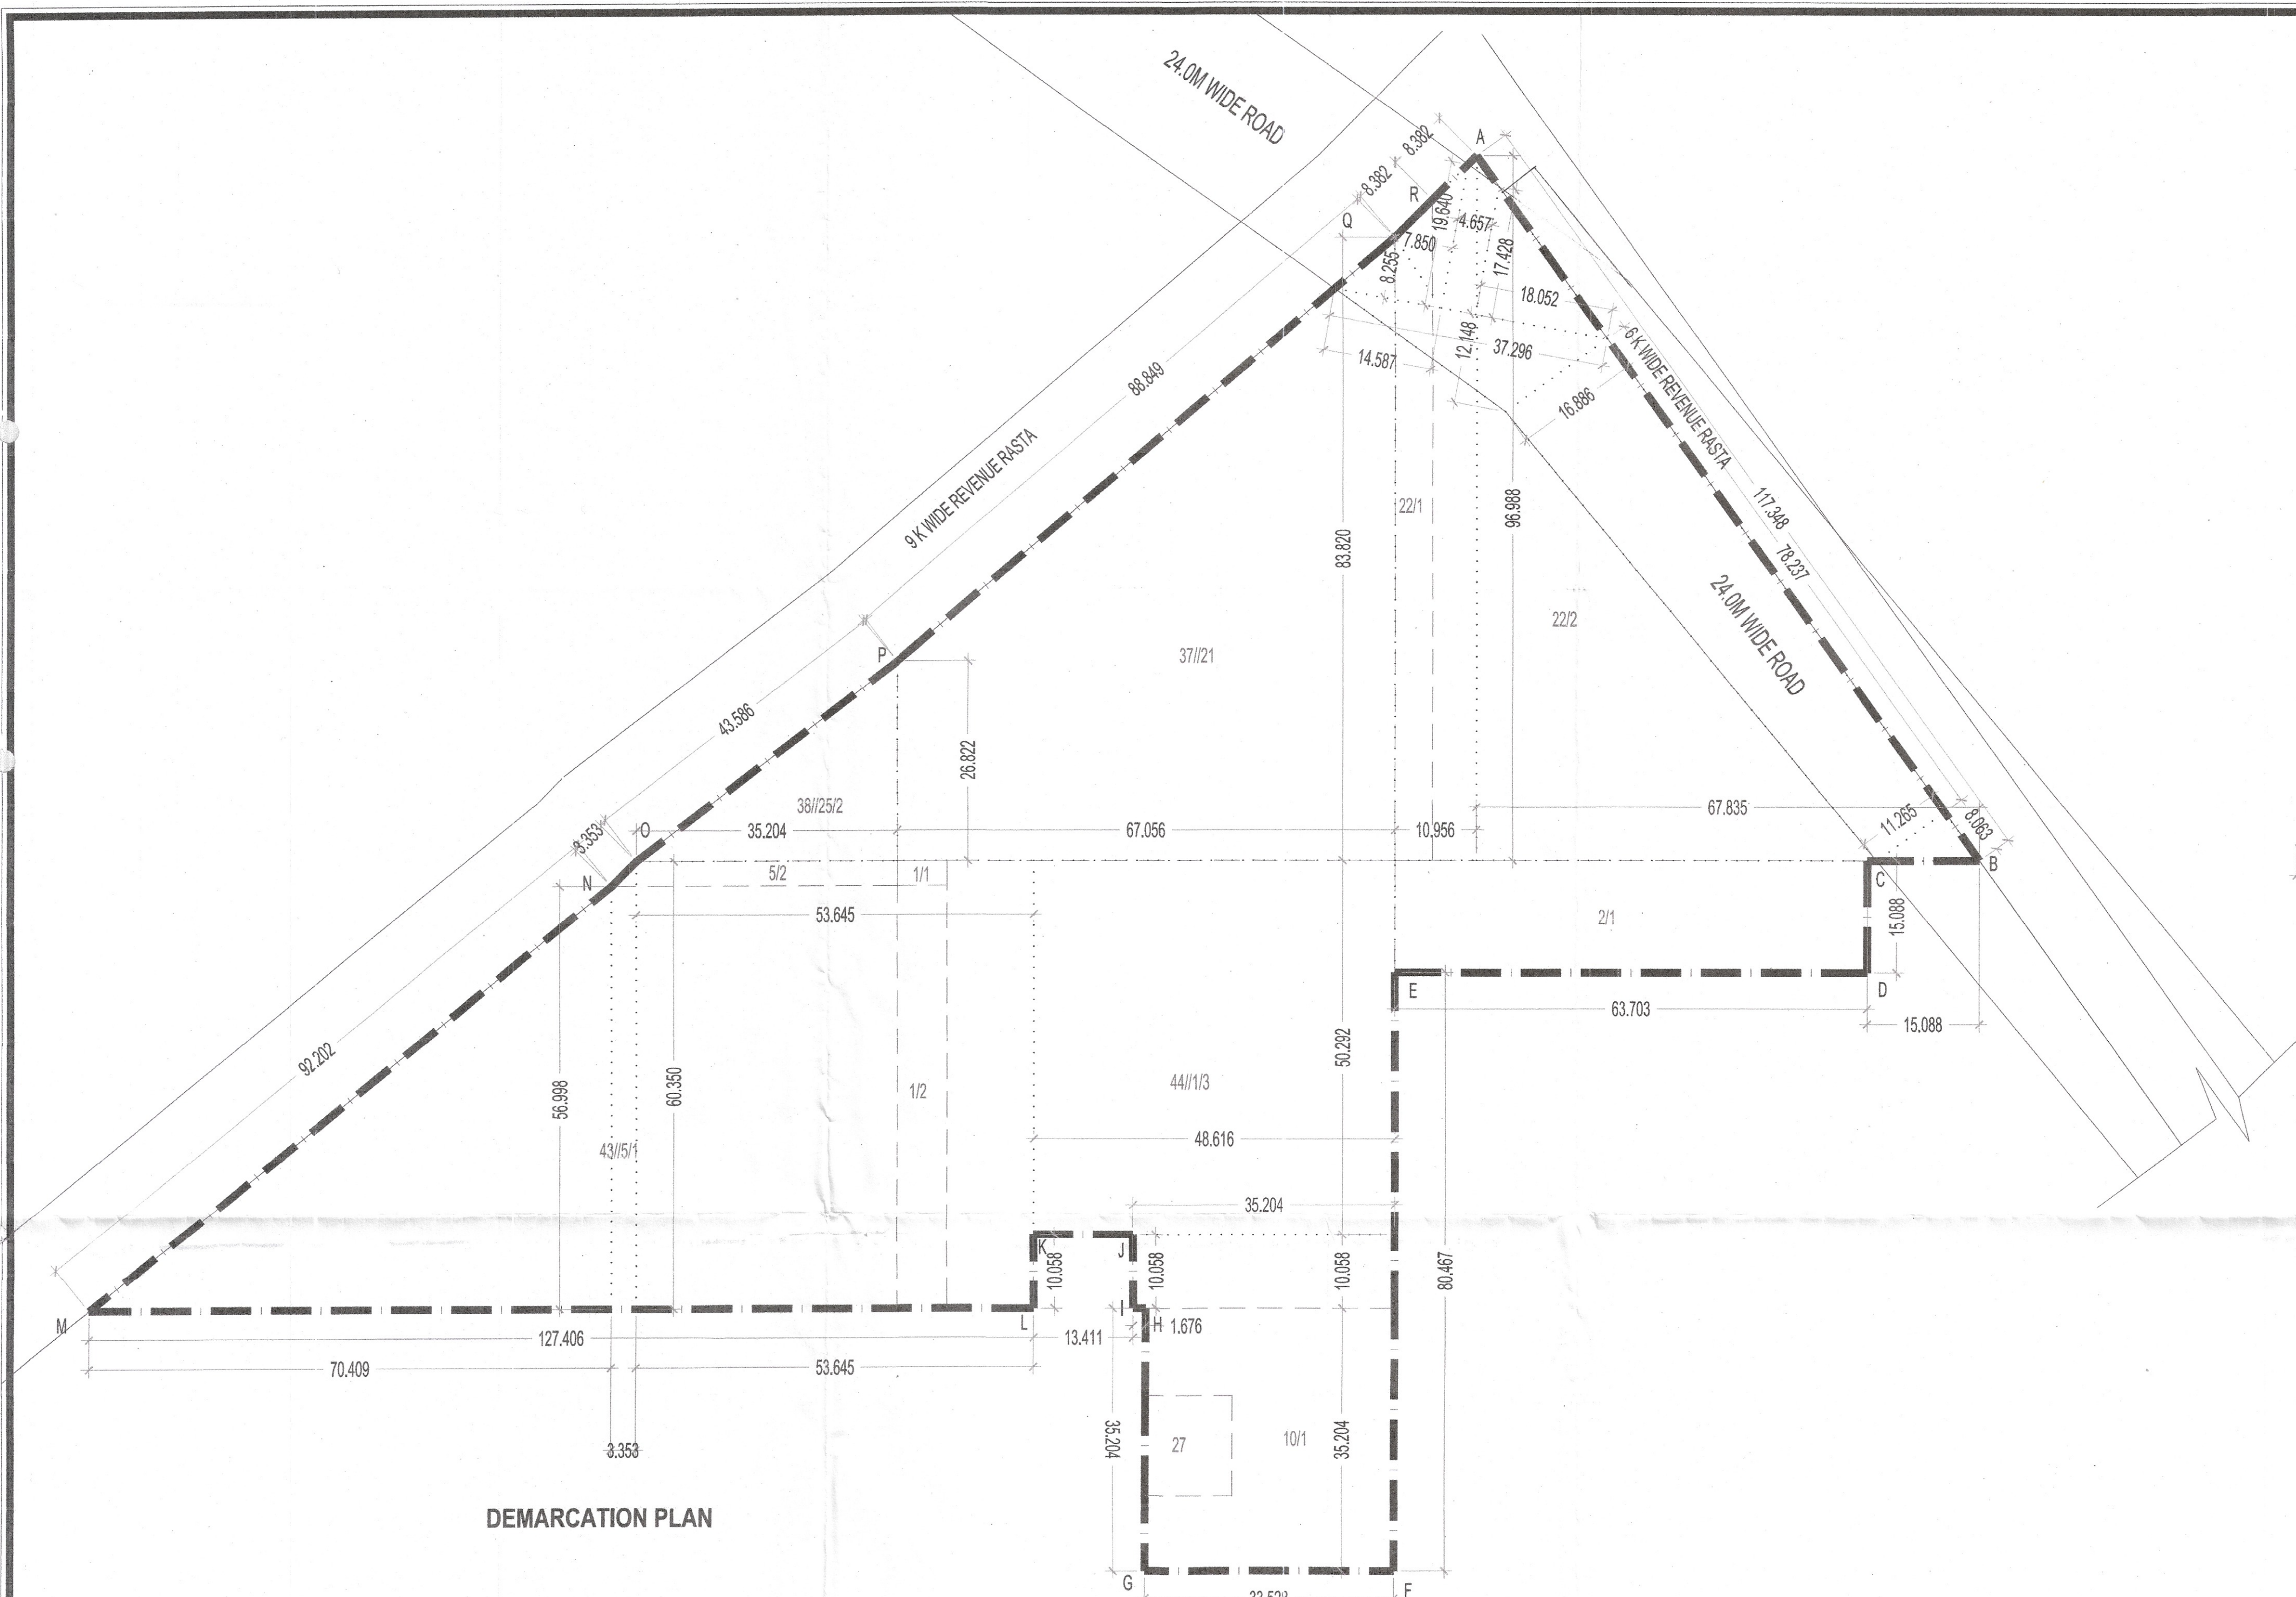


DEMARCATION PLAN

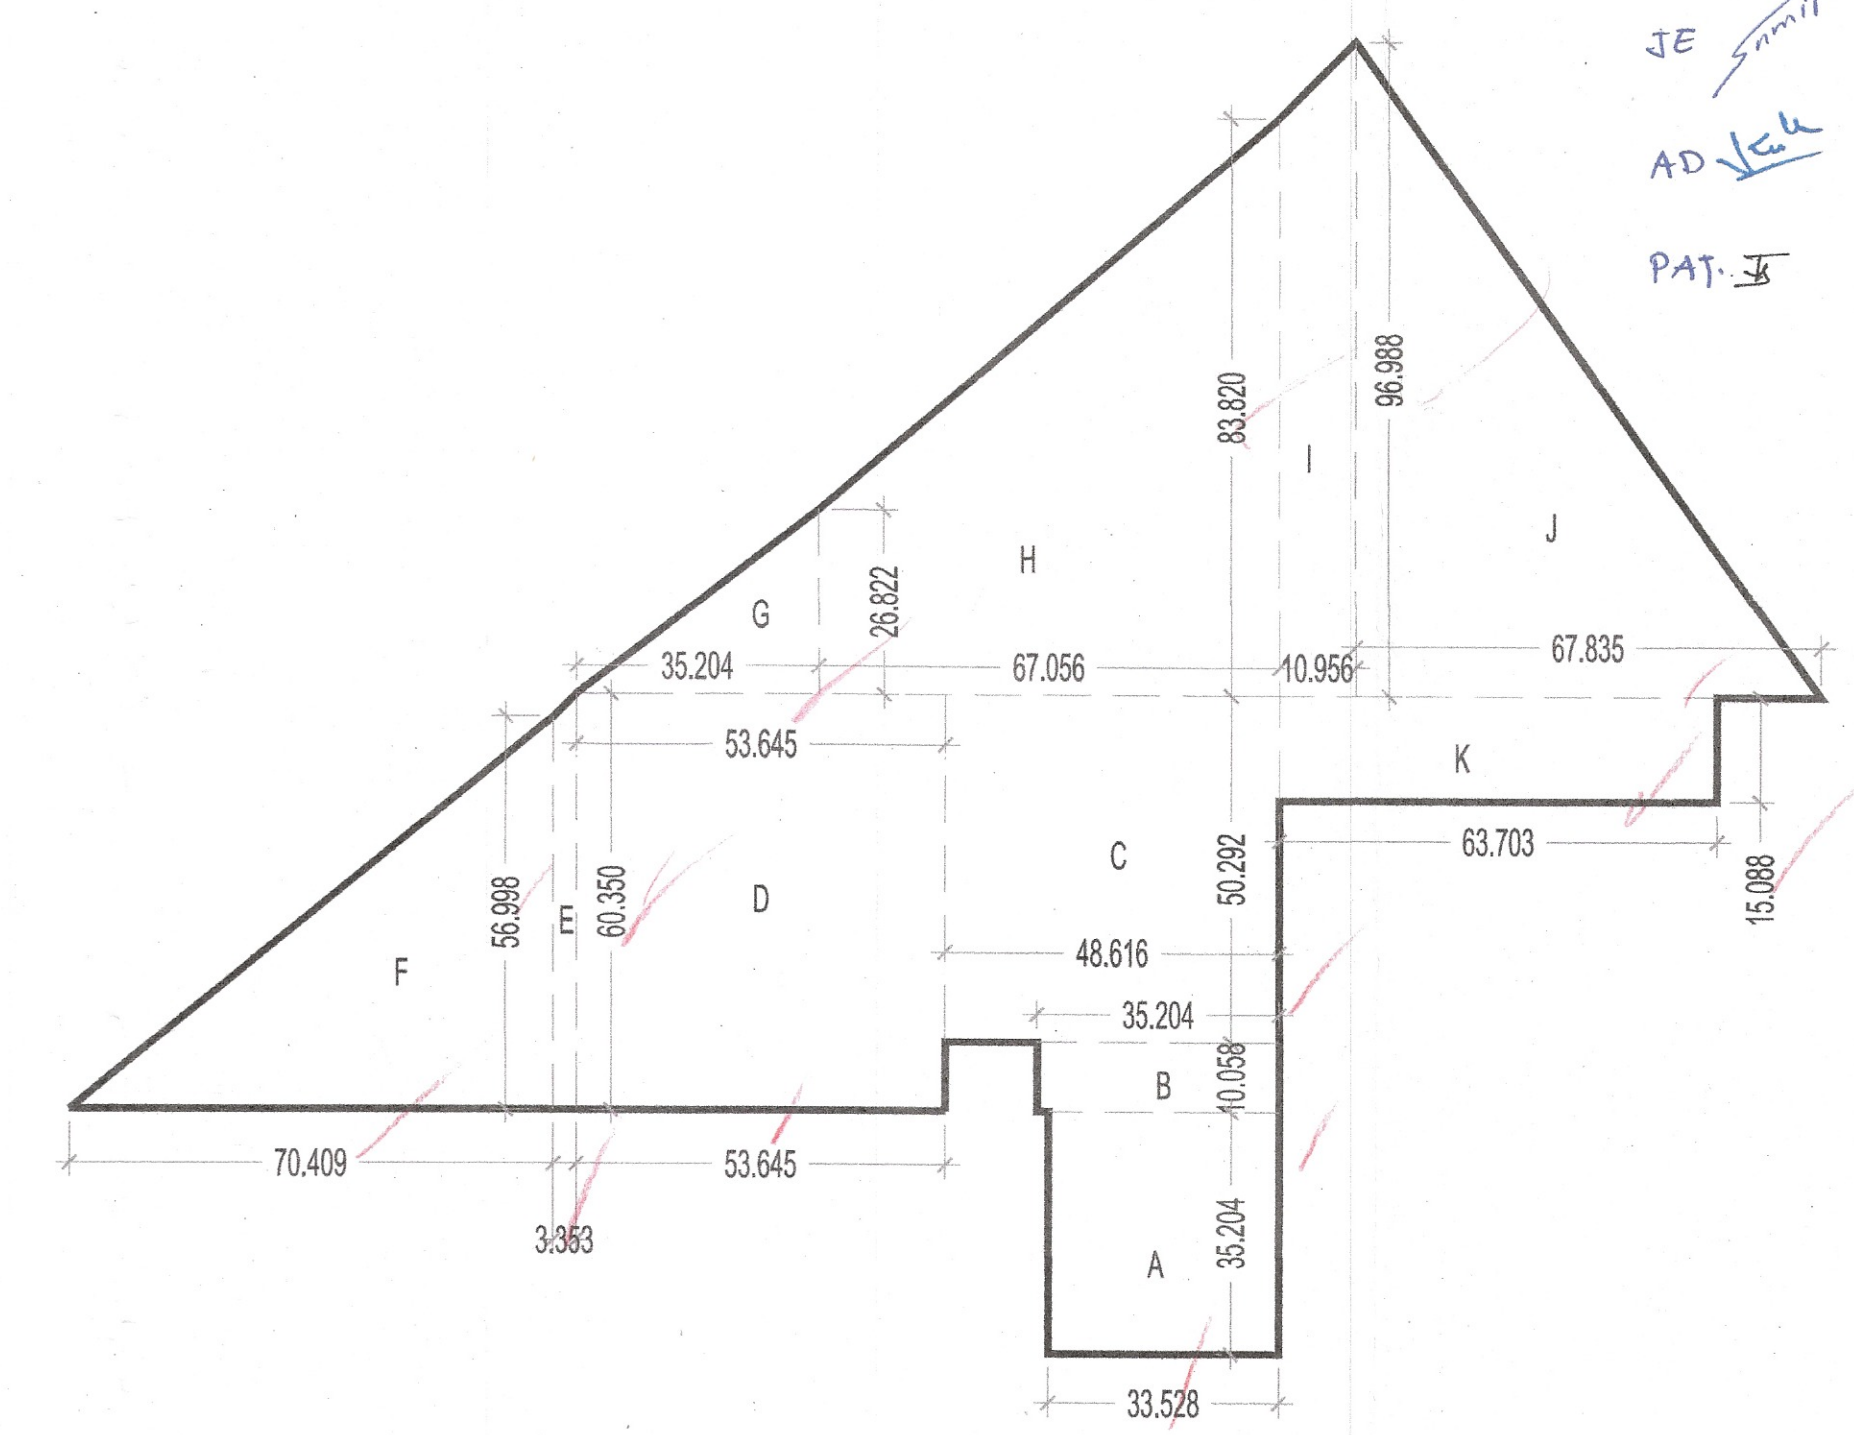

SITE AREA DIAGRAM

SITE AREA					
ADDITION	S.N.O.	NO.	PREFIX	LENGTH	BREATH
A	1	1		33.528	35.204
B	1	1		35.204	10.058
C	1	1		48.616	50.292
D	1	1		53.645	60.350
E	1		(56.998+60.35)/2		3.353
F	1	0.5		70.409	56.998
G	1	0.5		35.204	26.822
H	1		(26.822+83.820)/2		67.056
I	1		(83.820+96.988)/2		10.956
J	1	0.5		67.835	96.988
K	1	1		63.703	15.088
TOTAL SITE AREA (SQ.MT)					18843.127
TOTAL SITE AREA (ACRES)					4.65625

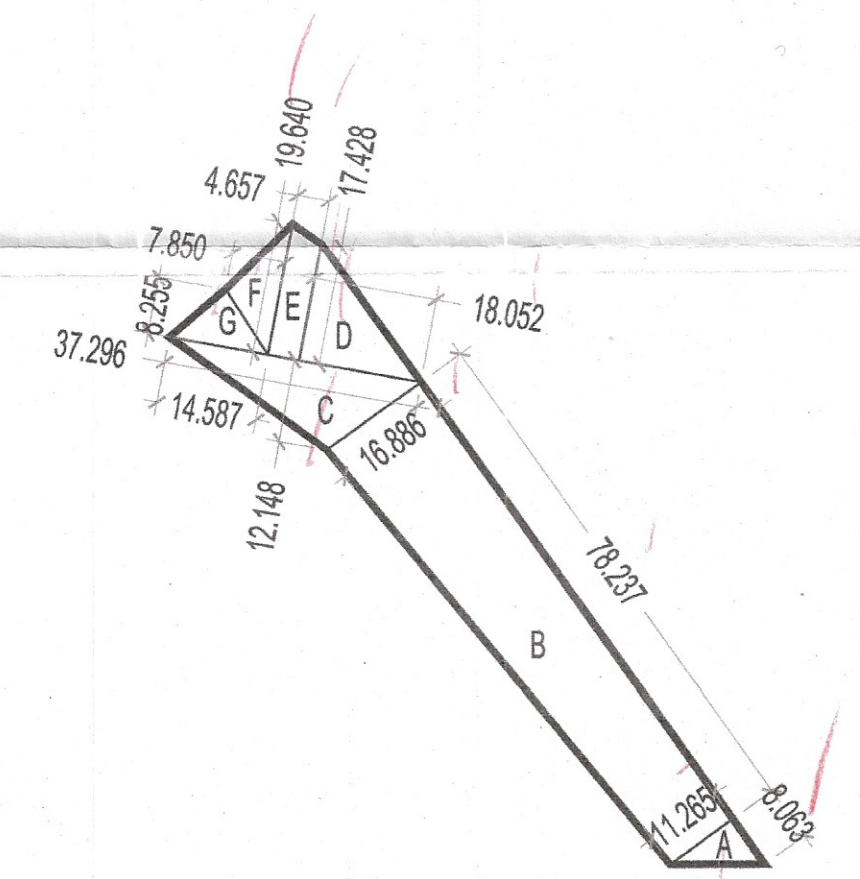

24.0M WIDE ROAD AREA DIAGRAM

24.0M WIDE ROAD AREA DETAIL					
ADDITION	S.N.O.	NO.	PREFIX	LENGTH	BREATH
A	1	0.5		11.265	8.063
B	1		(16.886+11.265)/2		78.237
C	1	0.5		12.148	37.296
D	1	0.5		18.052	17.428
E	1		(17.428+19.640)/2		4.657
F	1	0.5		7.850	19.640
G	1	0.5		8.255	14.587
TOTAL SITE AREA (SQ.MT)					1754.088
TOTAL SITE AREA (ACRES)					0.43345

TOTAL LAND AREA (A)	4.65625	18843.127
AREA UNDER 24.0 M WIDE ROAD (B)	0.43345	1754.088
BALANCE AREA (C) (A-B)	4.22280	17089.039
100% AREA OF 24.0 M WIDE ROAD (D)	0.43345	1754.088
NET PLANNED AREA (C+D)	4.65625	18843.127

TITLE:-
**PROPOSED DEMARCATION
PLAN FOR MIXED LAND USE
COLONY (2% COMMERCIAL
98% RESIDENTIAL) OVER AN
OVER AREA OF 4.65625ACRES
FALLING IN VILLAGE -
DHANWAPUR,SECTOR-104
DISTT. GURUGRAM. BEING
DEVELOPED BY - M/S SV
INFRA MANAGEMENT
SOLUTIONS LLP**

OWNERS SIGNATURE:- <i>[Signature]</i>	ARCHITECT SIGNATURE:- <i>[Signature]</i>
DRAWING TITLE : DEMARCATION PLAN	
DATE:- MAY. -2024	NORTH ↑
SCALE:- 1:150(A1)	SHEET NO. 01