



# RETIREMENT GROUP HOUSING AREA CALCULATION

BLD  
PAT. JE. AD. ATP DTP

ROAD CONSTRUCTED BY  
APPLICANT COMPANY  
UPTO BLACK TOP LEVEL  
SHOWN THUS

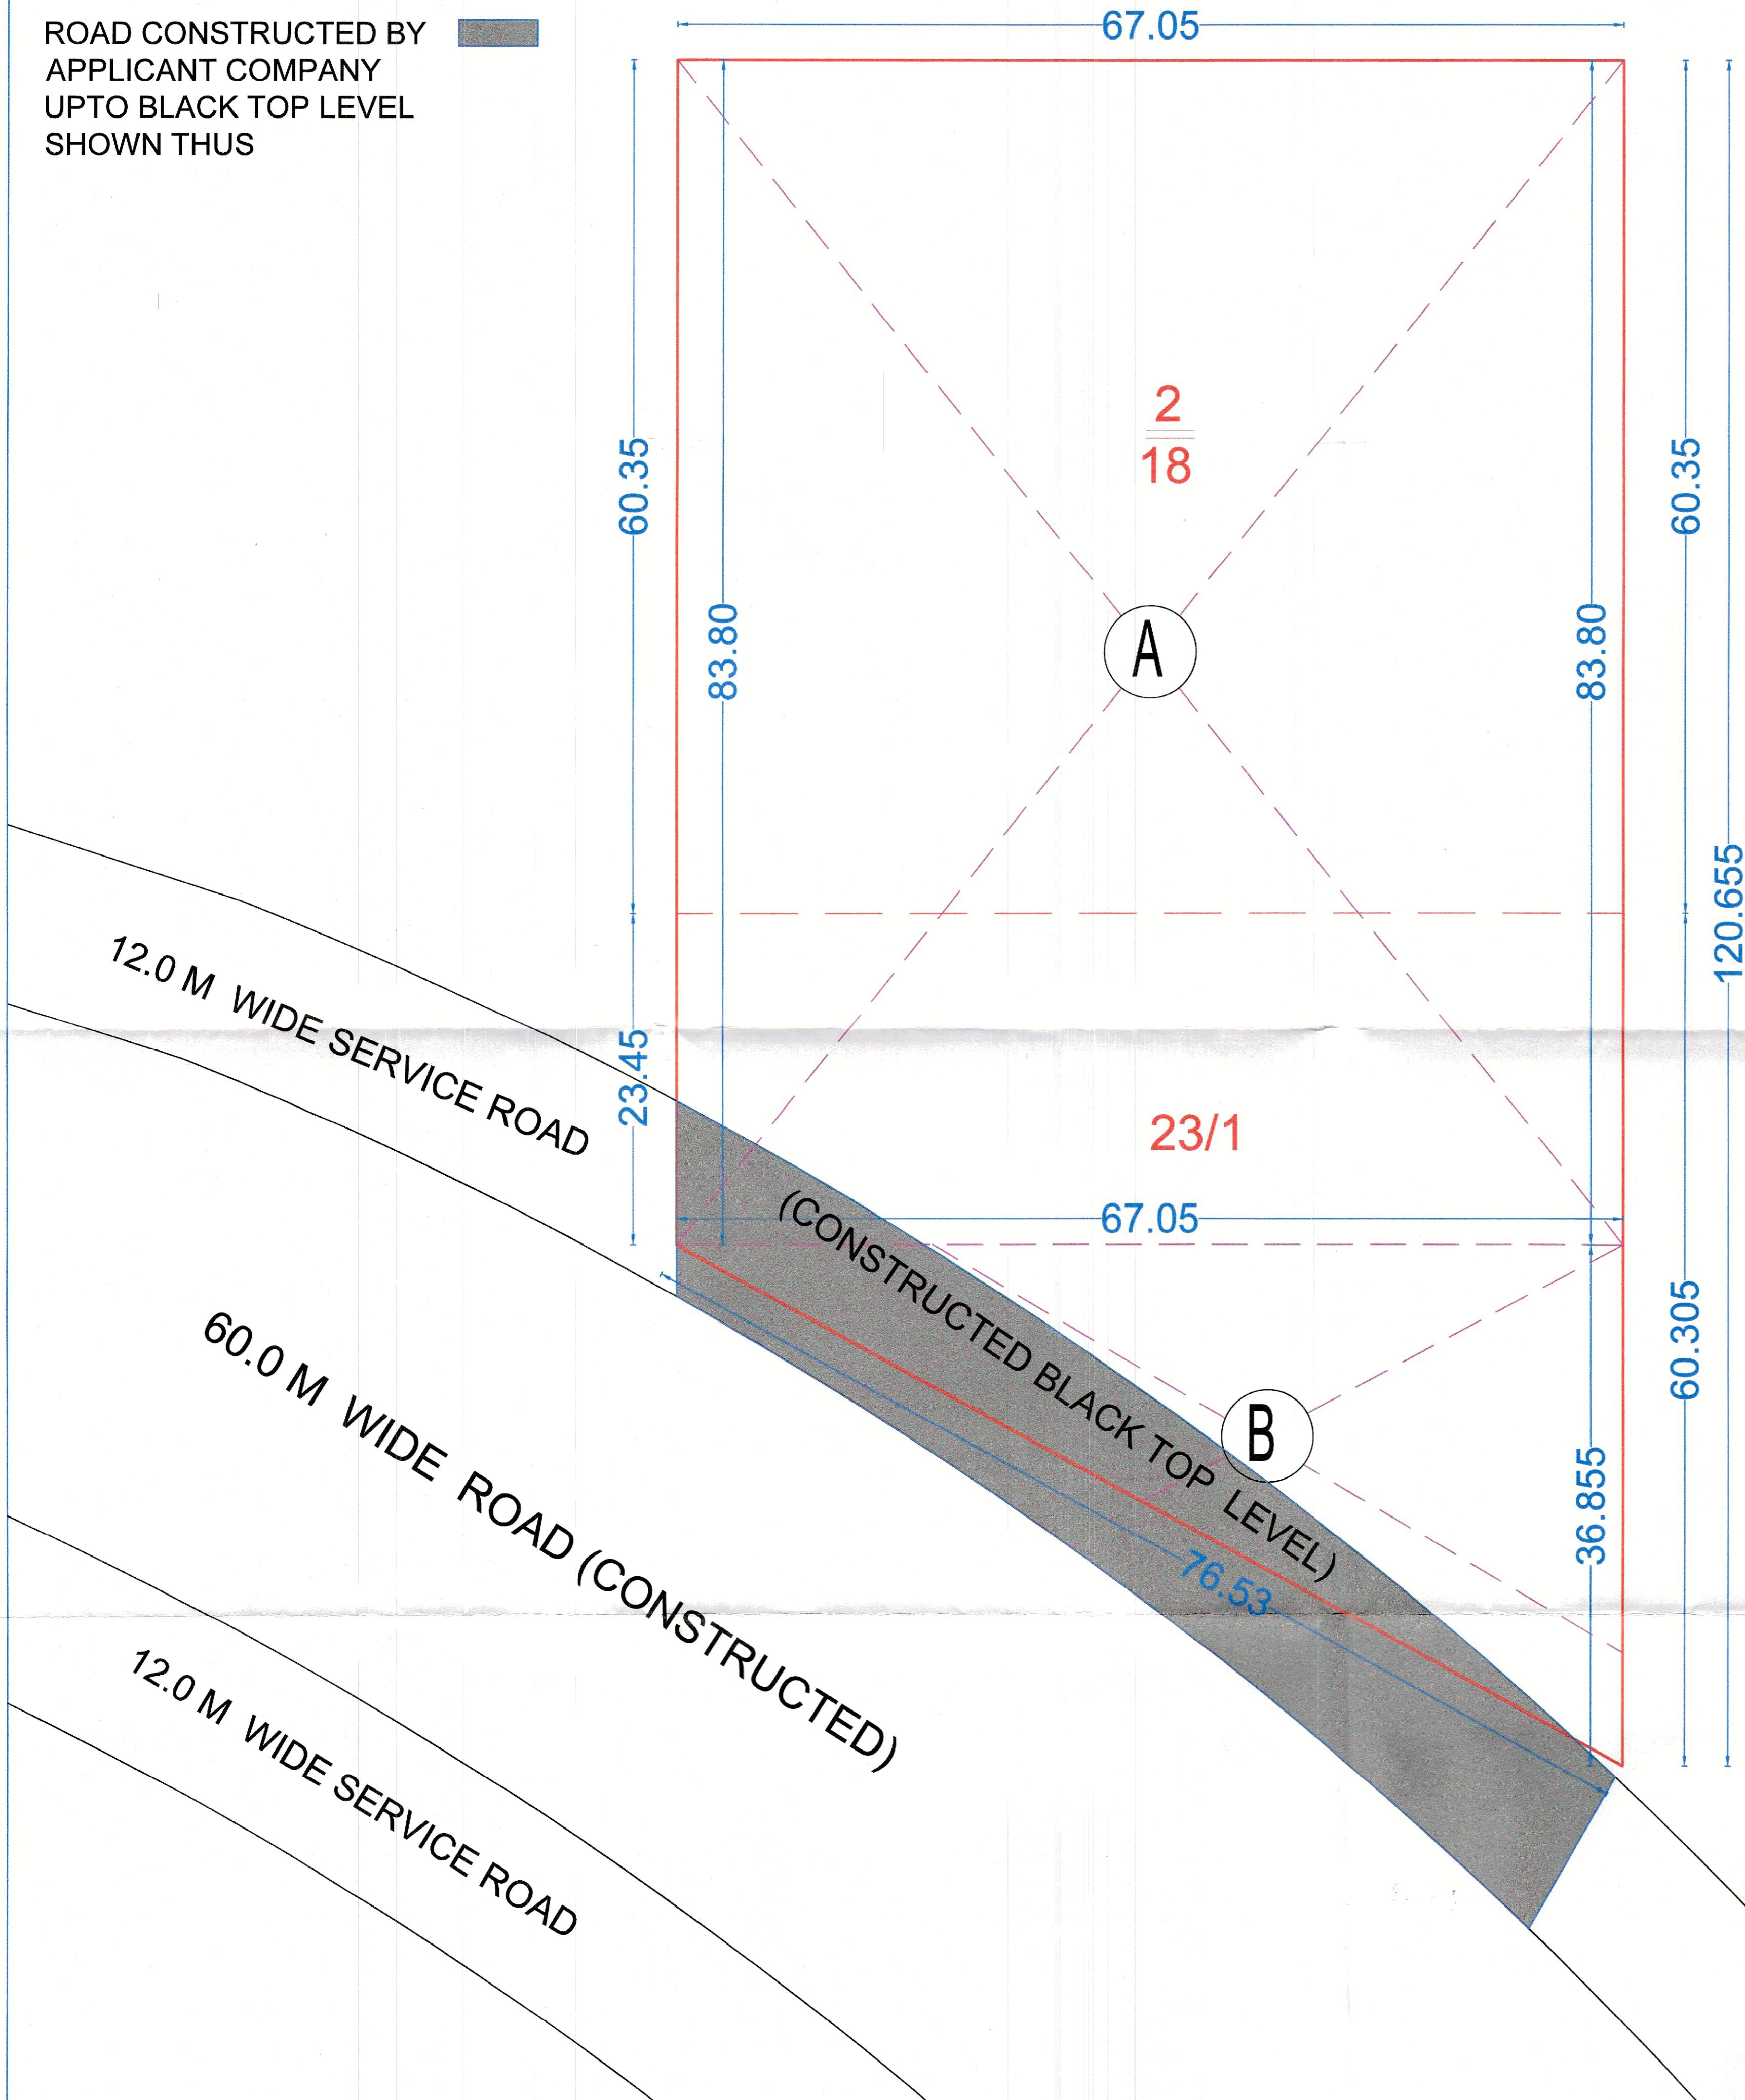

PLOT AREA	1.69375	ACRES				=	6854.35	SQM	
<b>AREA UNDER ZONNING</b>									
A	67.050	X	83.800			=	5618.79	SQM	
B	67.050	X	36.855	÷ 2		=	1235.56	SQM	
				<b>TOTAL</b>		=	<b>6854.35</b>	SQM	
						=	<b>1.69375</b>	ACRES	
<b>AREA UNDER 12.0M WIDE SERVICE ROAD</b>									
C	4.88	X	8.84	÷ 2		=	21.57	SQM	
D	8.42	+	8.84	÷ 2	X	26.87	=	231.89	SQM
E	8.42	X	45.84	÷ 2		=	192.99	SQM	
				<b>TOTAL</b>		=	<b>446.44</b>	SQM	
						=	<b>0.110</b>	ACRES	

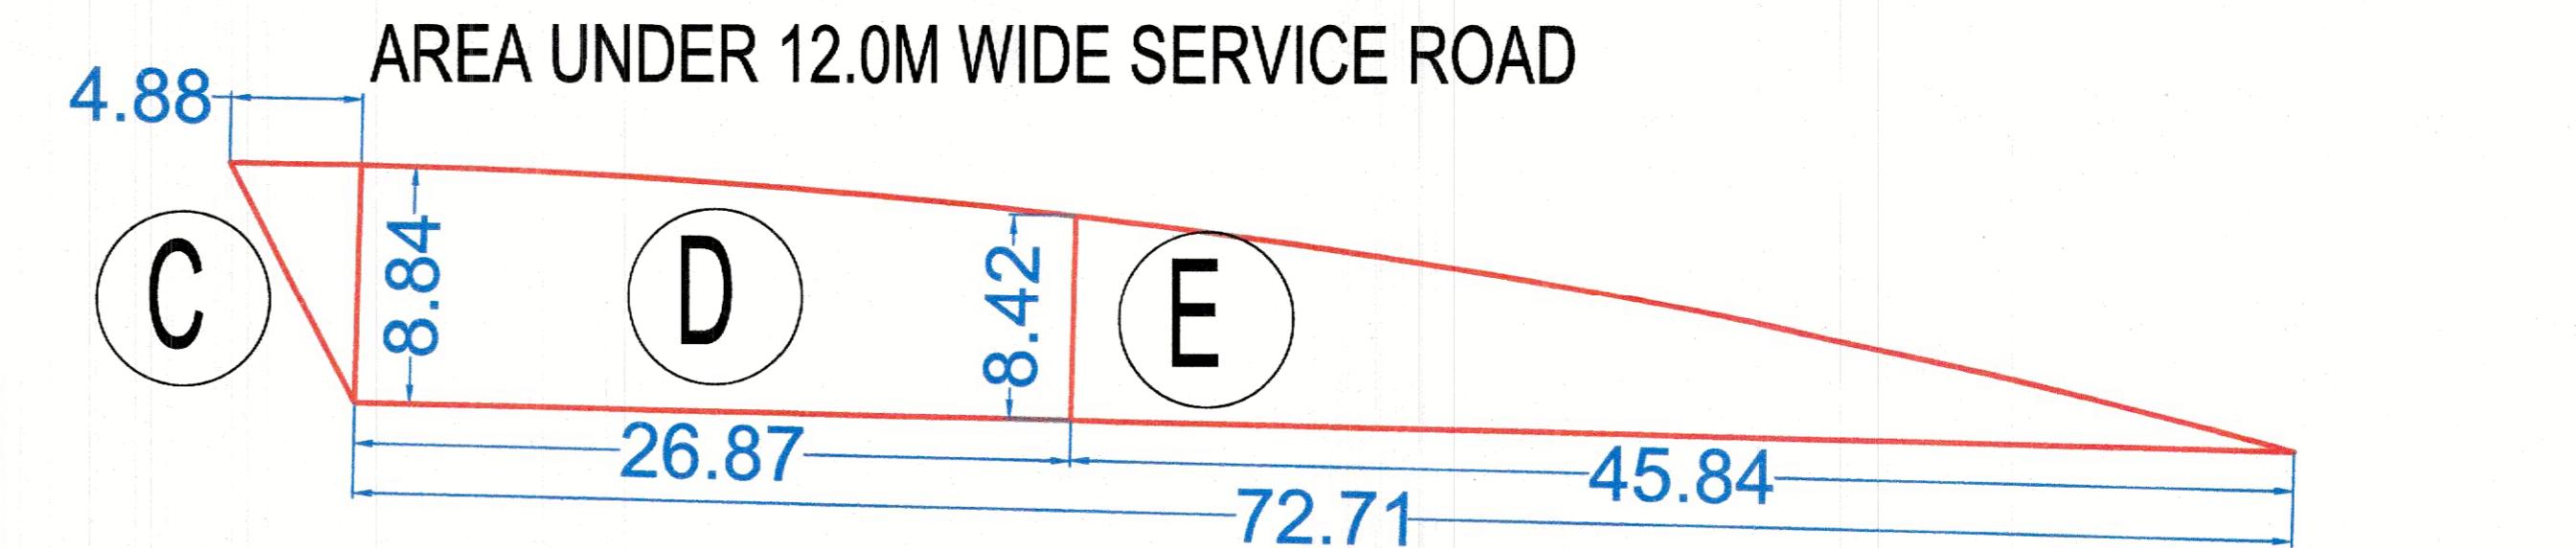

PROJECT NAME & ADDRESS :  
**Demarcation plan of Group Housing colony under Retirement Housing over an area measuring 1.69375 acres.**

(LOI No.LC-5467 /JE (RK)2024/41979Dated.30-12-2024)

Site measuring = 1.69375 acres

[Rect/Killa No.2/18,23/1 Belonging to falling in the Revenue Estate of Village-Sikanderpur badha, Sector-84, Gurugram.(HARYANA)

**LAMOSE INFRA LLP.**

OWNER NAME :

**LAMOSE INFRA LLP.**

DRAWING TITLE :

**DEMARCATION PLAN**


ARCHITECT'S SIGNATURE :

**VIMAL BAJAJ**  
Architect CA/96/19791  
938, Sector-14, Gurgaon

OWNER'S SIGNATURE :

For LAMOSE INFRA LLP  
Authorised Signatory

NORTH :

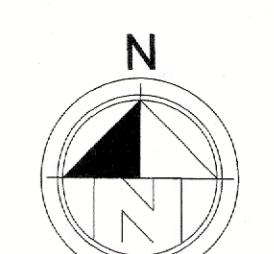

SCALE :

1 : 300