


12.0M WIDE SERVICE ROAD

60.0M WIDE ROAD

12.0M WIDE SERVICE ROAD
LVL ±0.0

66 KV HT LINE

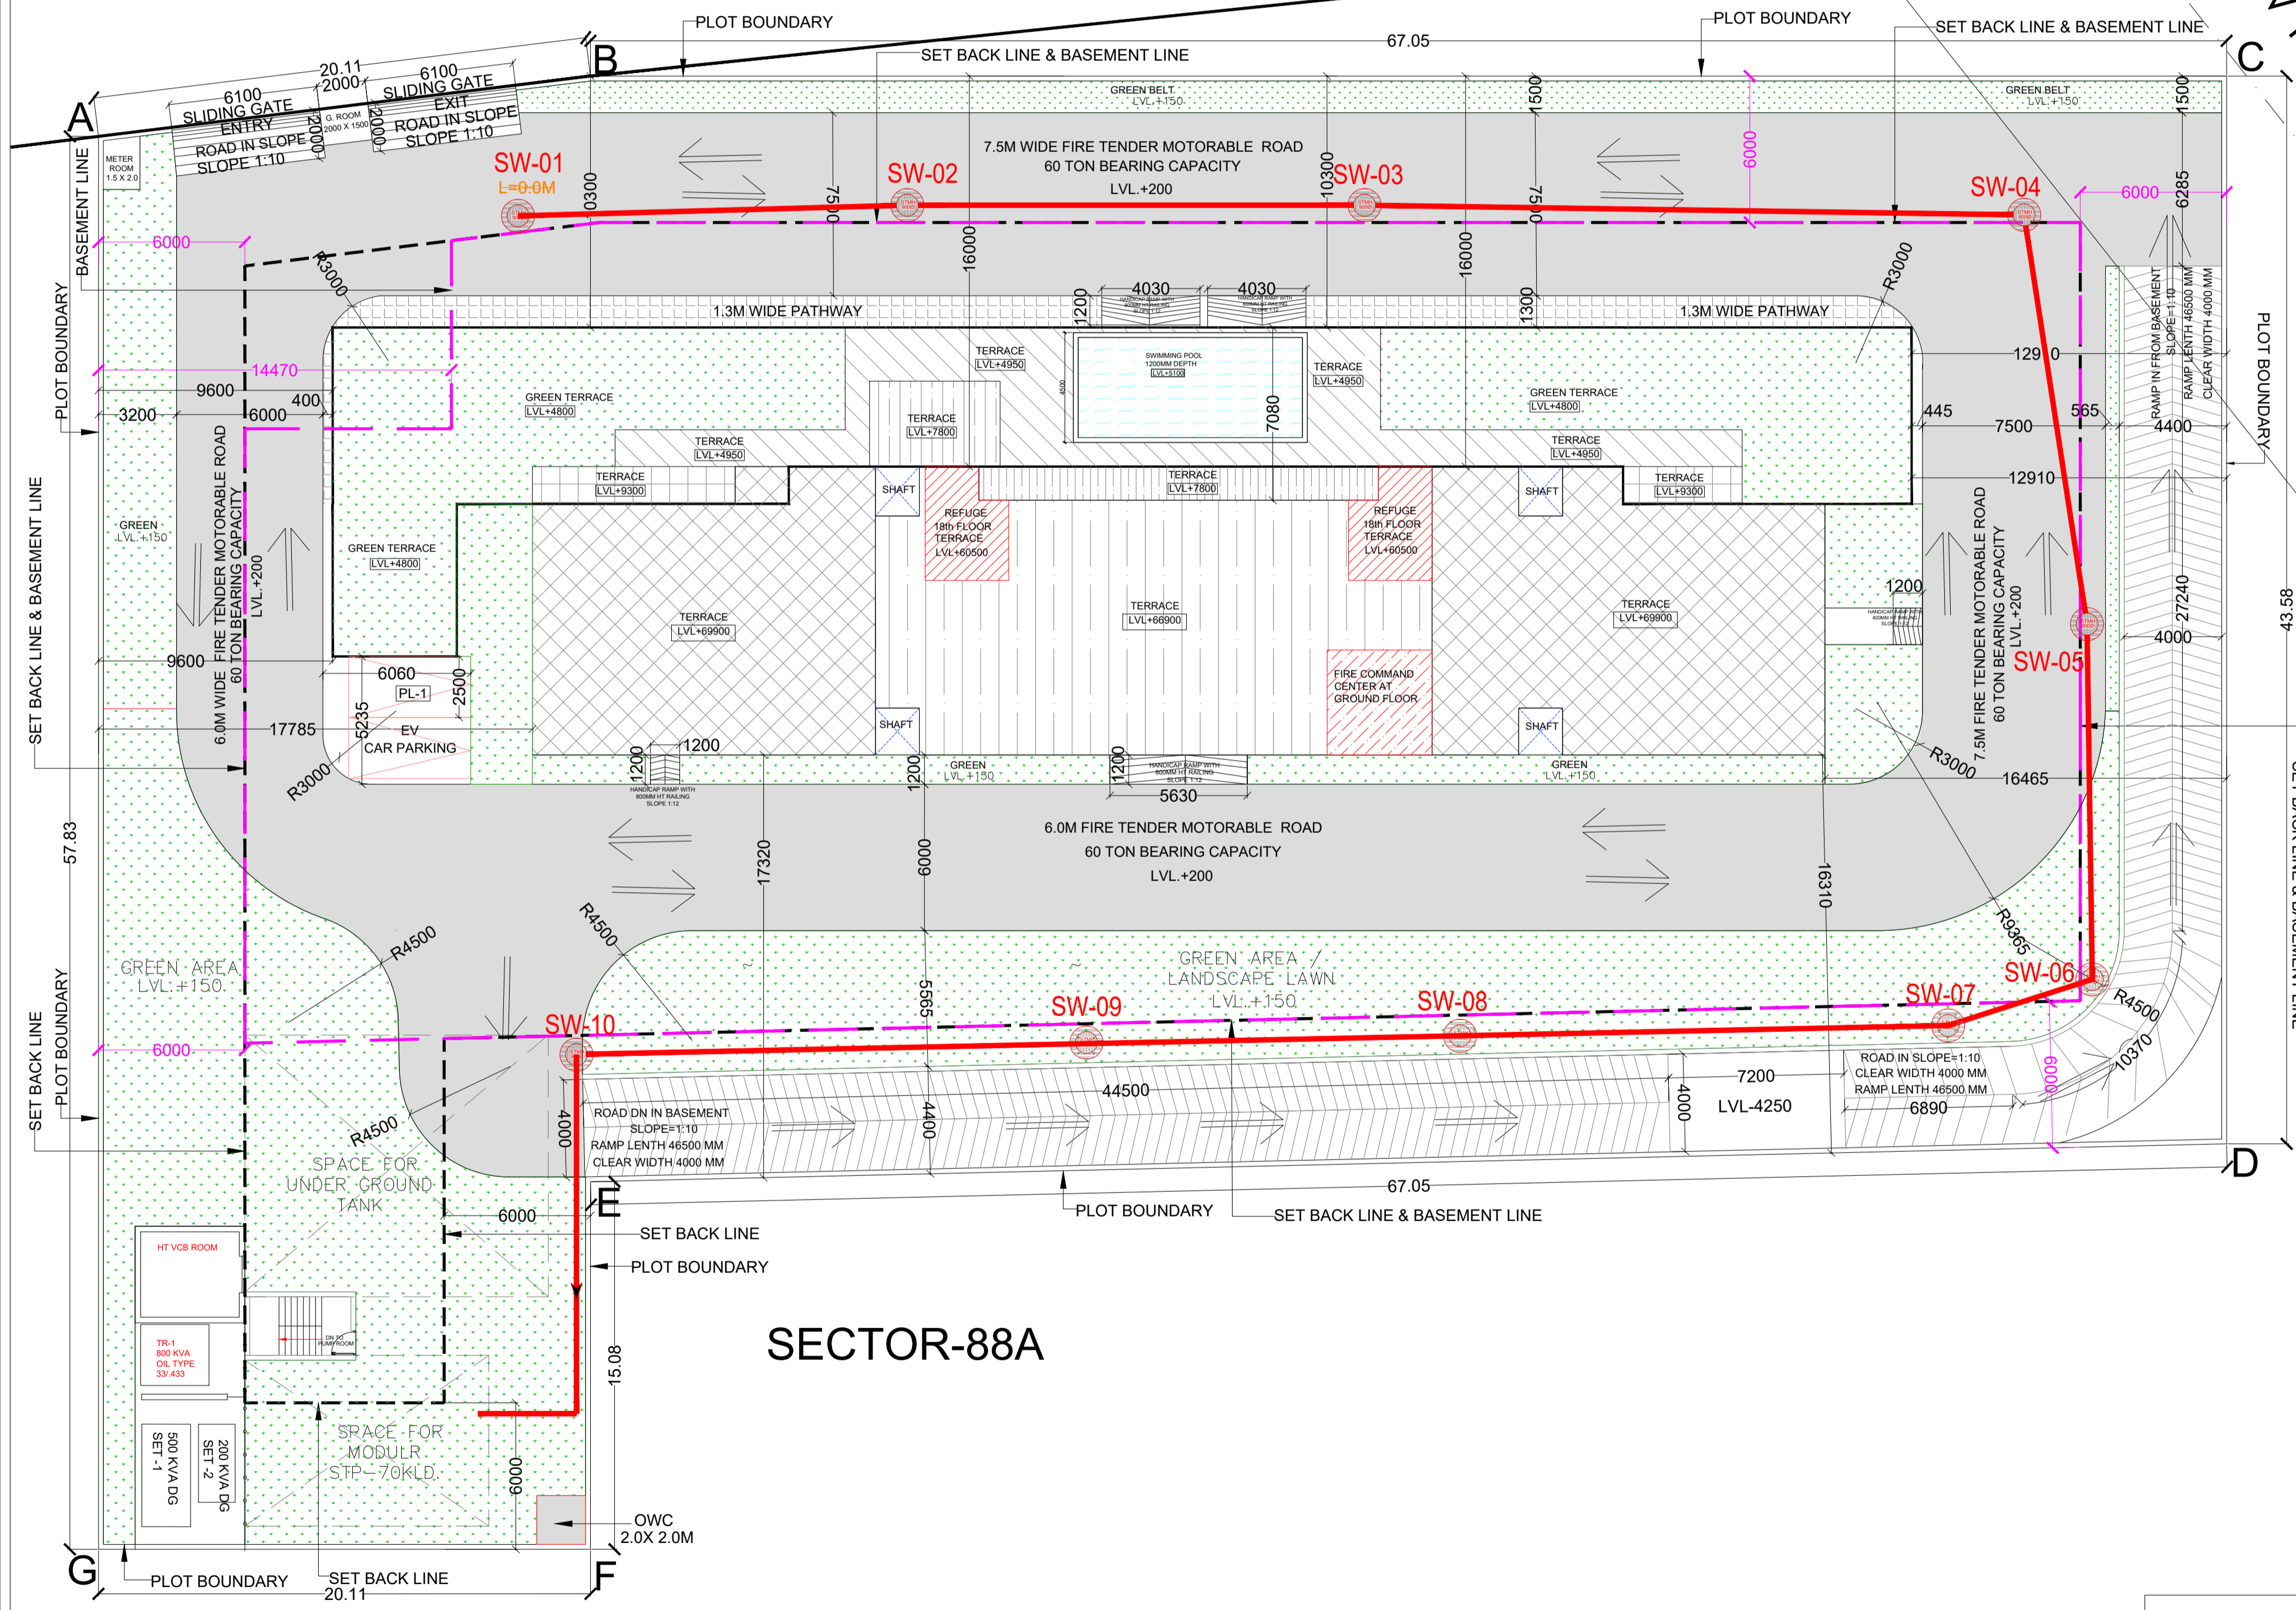

SECTOR-88A

EX. SEWERAGE LEGEND		
01	SEWER PIPE	
02	SEWER MANHOLE	
03	300x300 GULLY TRAP	

CLIENT:- M/S EMPERIUM INFRASTRUCTURE PVT. LTD.

PROJECT :- PROPOSED GROUP HOUSING COLONY UNDER RETIREMENT HOUSING POLICY DATED 17.08.2021 OVER AN AREA MEASURING 1.03125 ACRES IN THE REVENUE ESTATE OF VILLAGE HARSARU, SECTOR -88A, DISTRICT GURUGRAM (HARYANA) (LICENCE NO 165 OF 2025 DATED 04.09.2025) BEING DEVELOPED BY M/S EMPERIUM INFRASTRUCTURE PVT. LTD.

SCALE : 1:100

A1

DRAWING NAME
SEWERAGE PLAN

DRAWING NO.

NORTH

ARCHITECT'S SIGN

YIMAL BAJAJ
Architect CA/96/19791
938, Sector-14, Gurgaon

ARCHITECT'S SIGN

SUB-01