



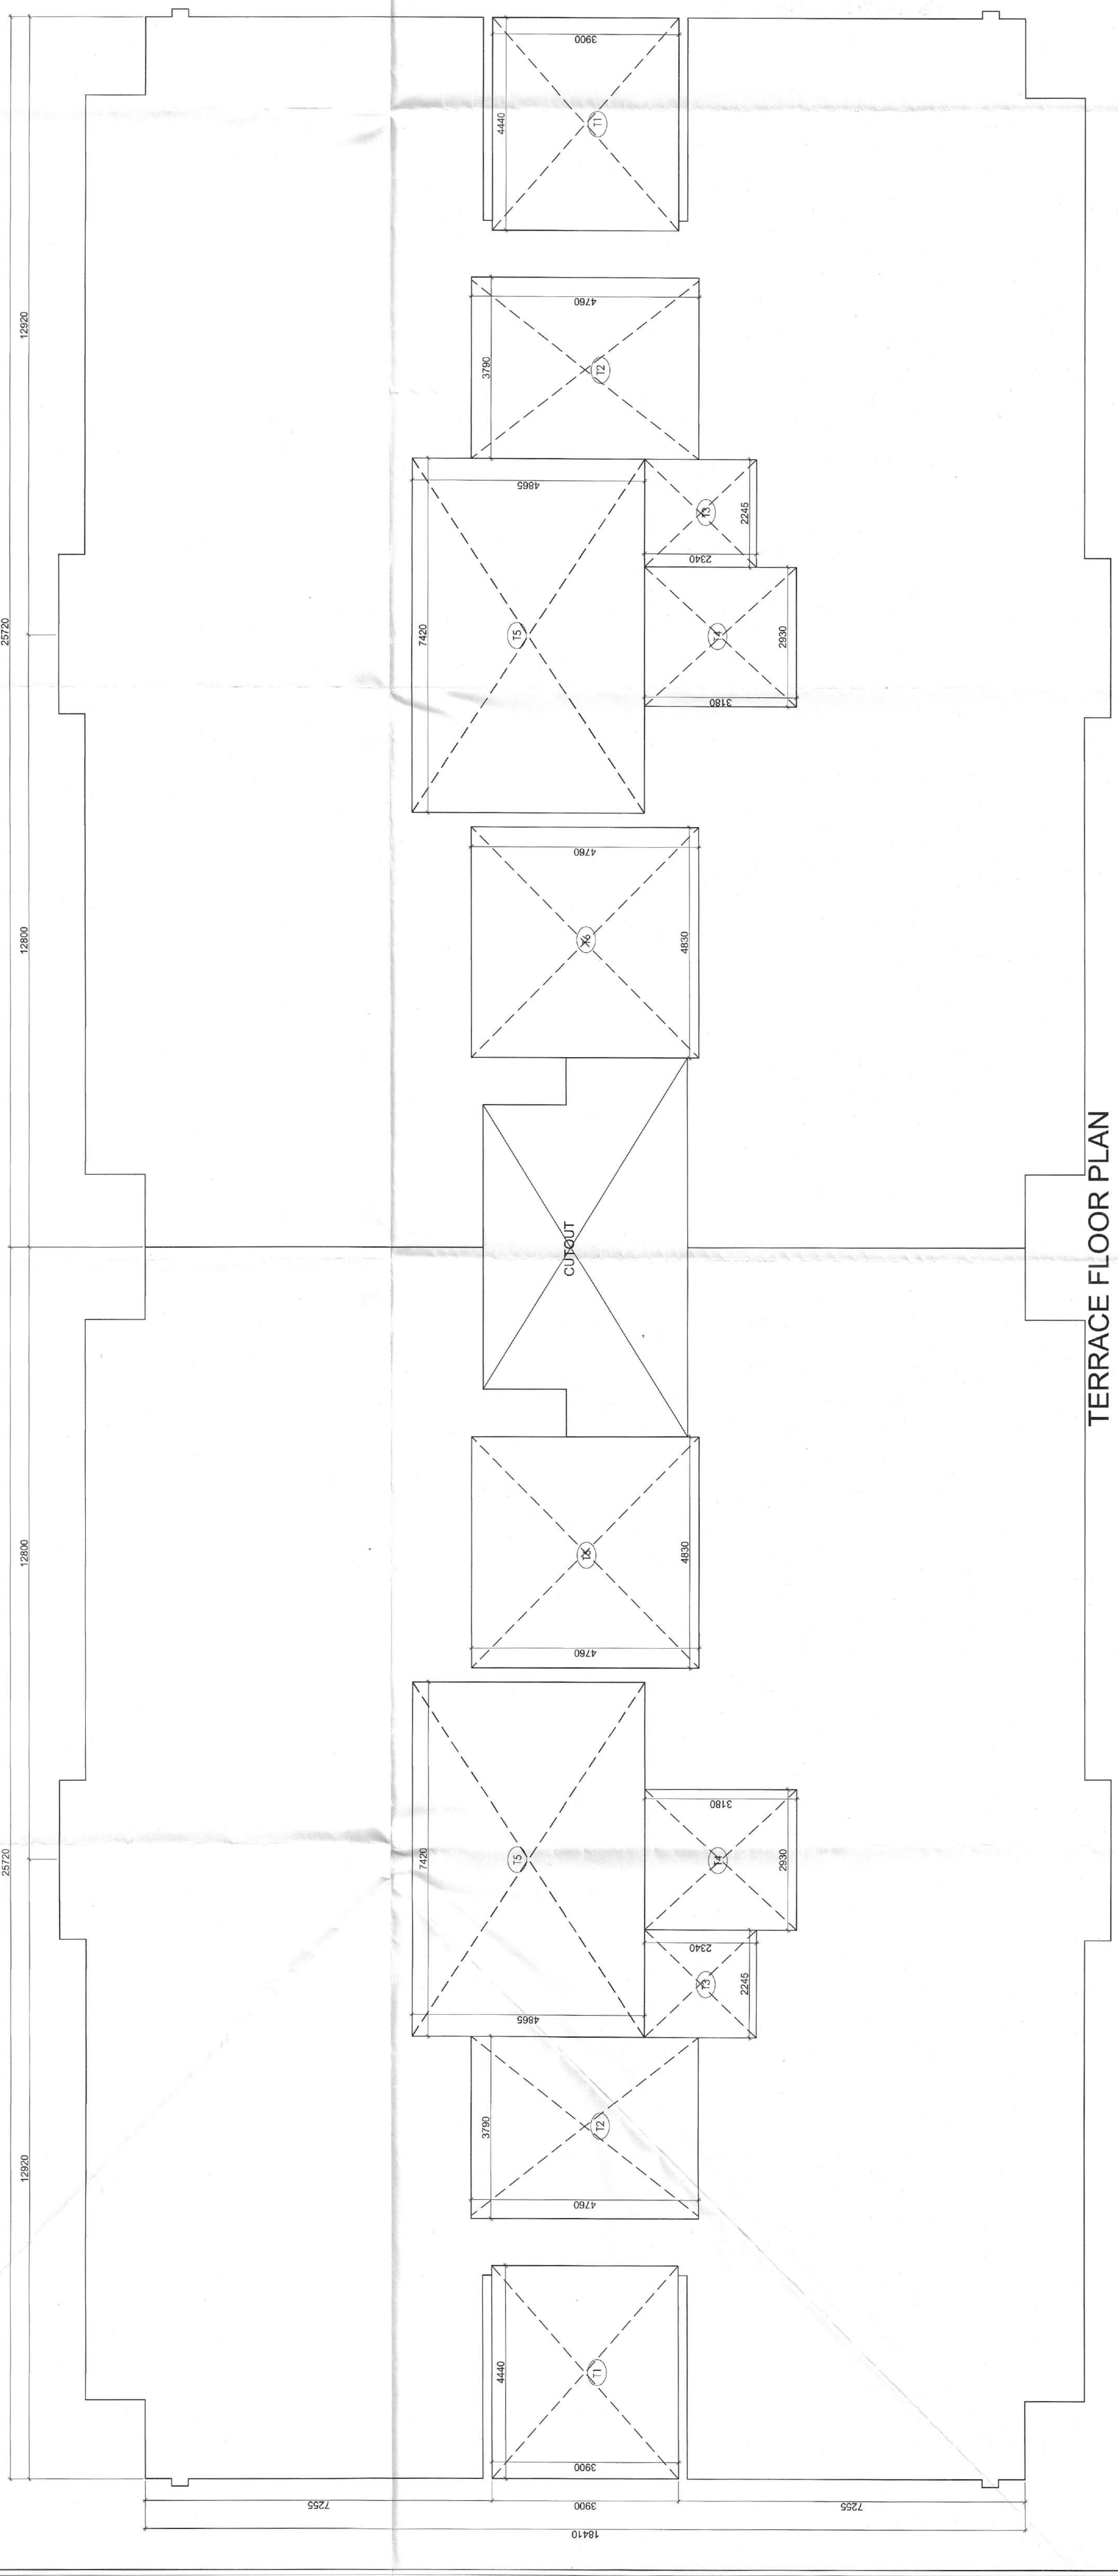

MUMTY MACHINE ROOM NON FAR					
S.NO	NO.S	FORMULA	(X)	(Y)	UNITS
T1	1	(X) X (Y)	4.440	3.900	SQ.M
T2	1	(X) X (Y)	3.790	4.760	SQ.M
T3	1	(X) X (Y)	2.245	2.340	SQ.M
T4	1	(X) X (Y)	2.930	3.180	SQ.M
T5	1	(X) X (Y)	7.420	4.865	SQ.M
T6	1	(X) X (Y)	4.830	4.760	SQ.M
TOTAL			105.016		

- NOTE :
1. ALL FIXTURE PROVIDED IN TOILETS ARE AS PER SPECIFICATION.
 2. BASEMENT WILL BE MECHANICALLY VENTILATED (PARKING BASEMENT).
 3. SERVICES BASEMENT ETC. WILL BE ARTIFICIALLY LIT.
 4. BASEMENT SERVICES CAPACITY WILL BE PROVIDED FOR THE ELECTRICAL REQUIREMENT OF THE TOTAL SCHEME.
 5. THIS SCHEME INCLUDES STANDARD FIRE SERVICES, LIFTS ETC AND ALSO THE ENTIRE ELECTRICAL LOAD FOR THE ENTIRE SCHEME.
 6. FIRE SAFETY MEASURES AS PER NBC INCLUDES SMOKE DETECTOR SPRINKLER SYSTEMS IN ALL COMMON AREAS AND ALL INTERNAL WALLS ARE 80MM THICK (VALD).
 7. KITCHEN TOILETS ARE MECHANICALLY VENTILATED.

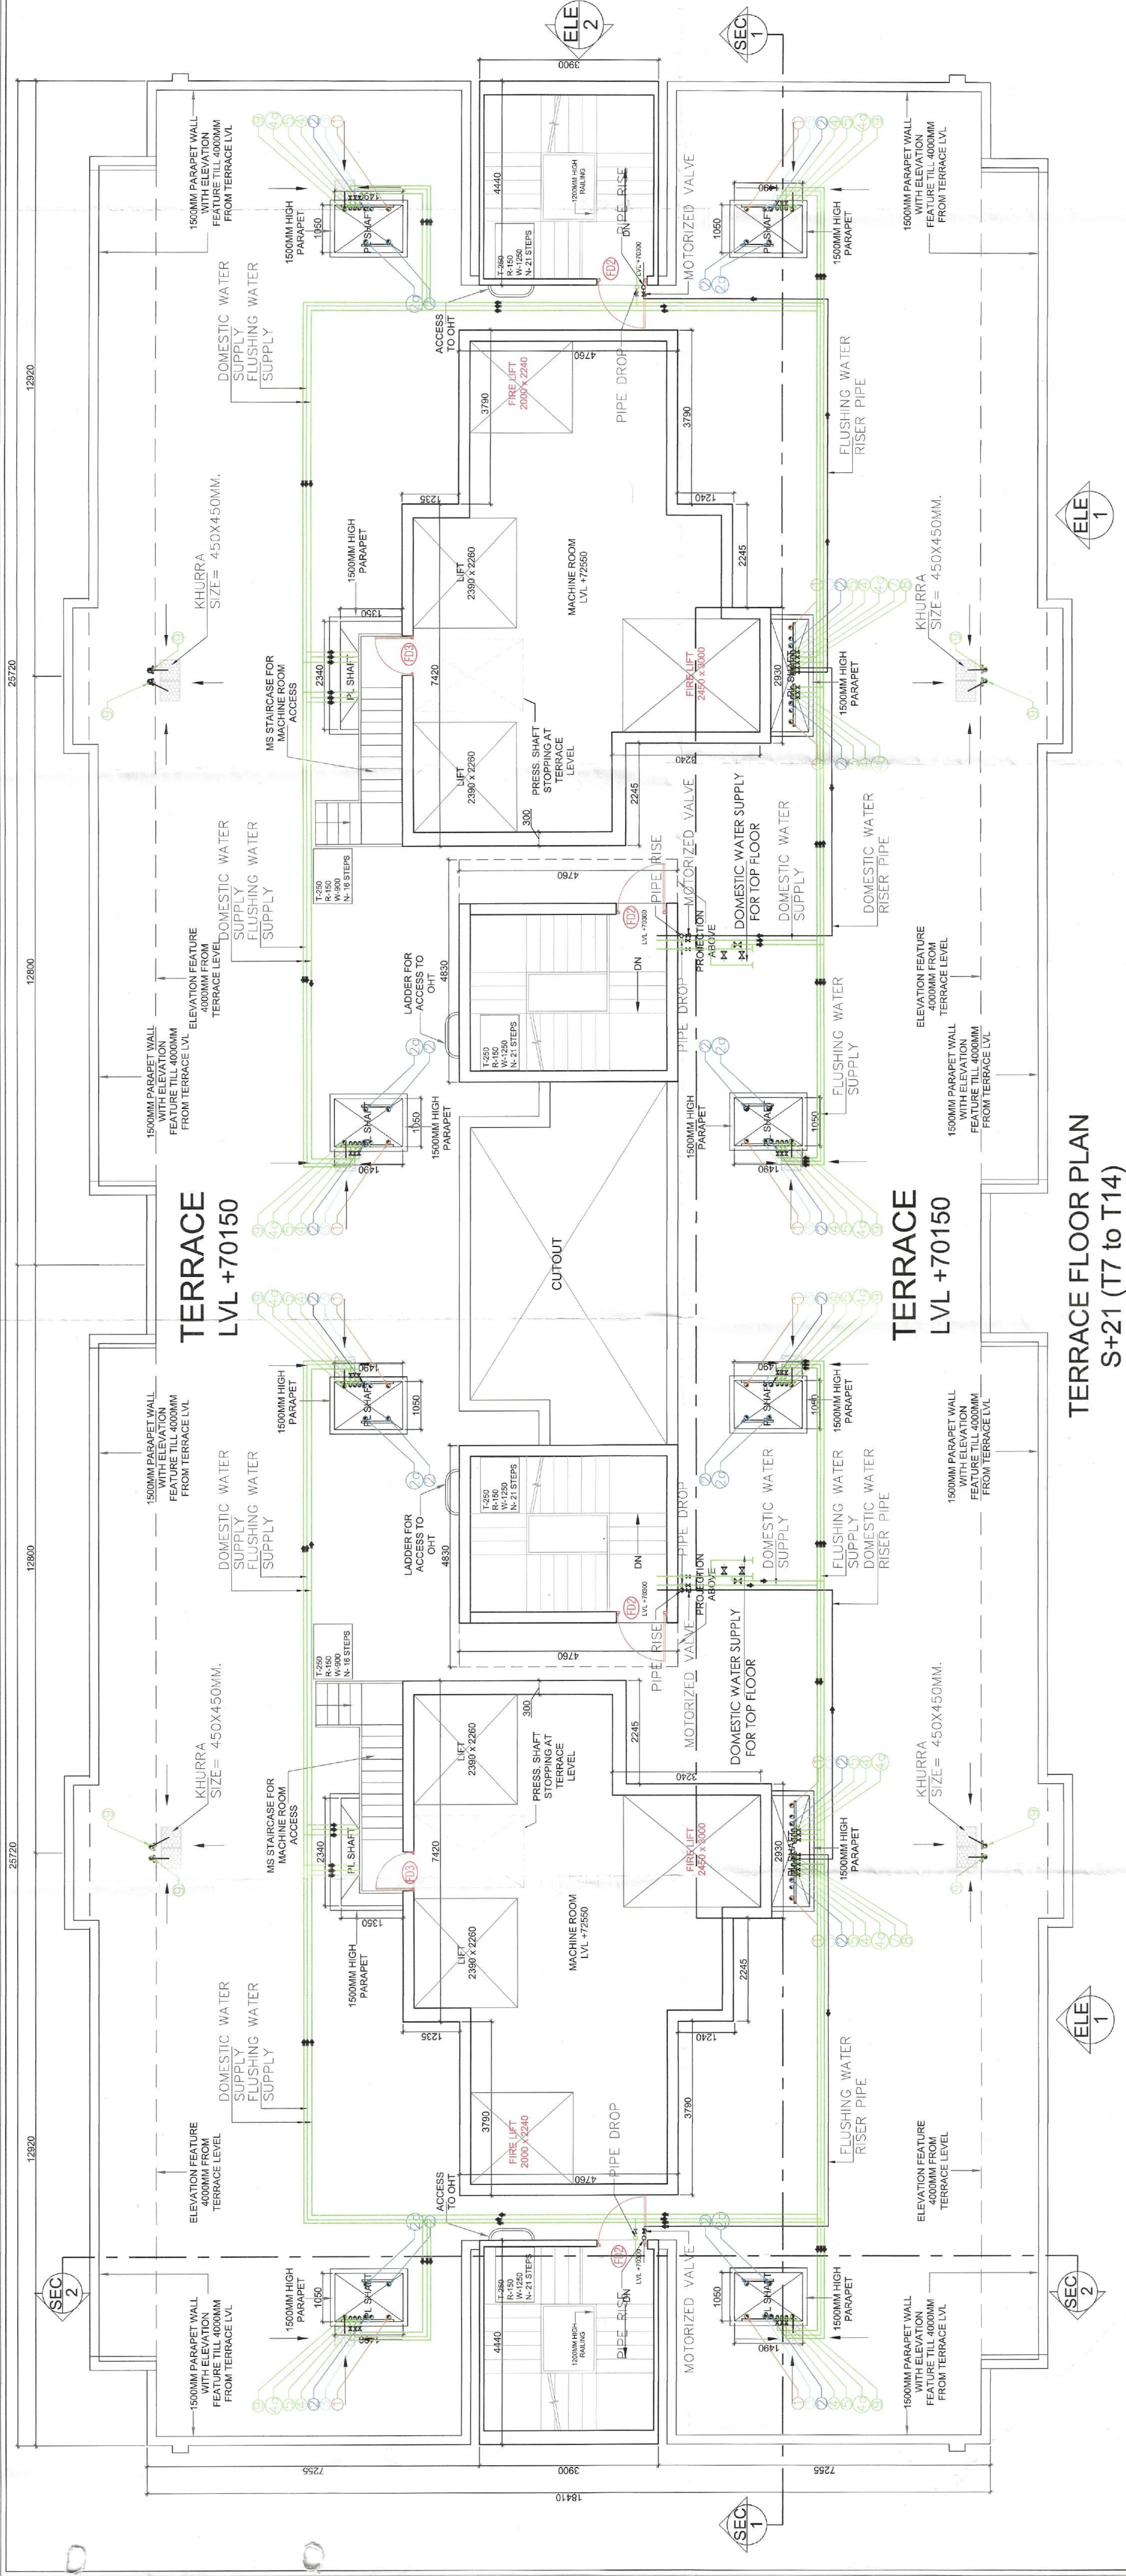

PROJECT: DEVELOPMENT OF A GROUP HOUSING-2 (POCKET-2) OVER AN AREA MEASURING 10.8822 ACRES, PART OF VILLAGE BAS HARA AND JHIND MEASURING 10.8822 ACRES, PART OF VILLAGE BAS HARA AND JHIND OF 2025 DATED 08.09.2025 IN THE REVENUE ESTATE OF VILLAGE BAS HARA AND JHIND GURUGRAM MANESAR URBAN COMPLEX BEING DEVELOPED BY M3M INDIA INFRASTRUCTURES PRIVATE LIMITED.

For M3M INDIA INFRASTRUCTURES PRIVATE LIMITED
OWNER'S SIGNATURE
ARCHITECT'S SIGNATURE
DRAWING NO. - 29
SCALE -