


12.0M WIDE SERVICE ROAD

60.0M WIDE ROAD

12.0M WIDE SERVICE ROAD
LVL ±0.0

66 KV HT LINE

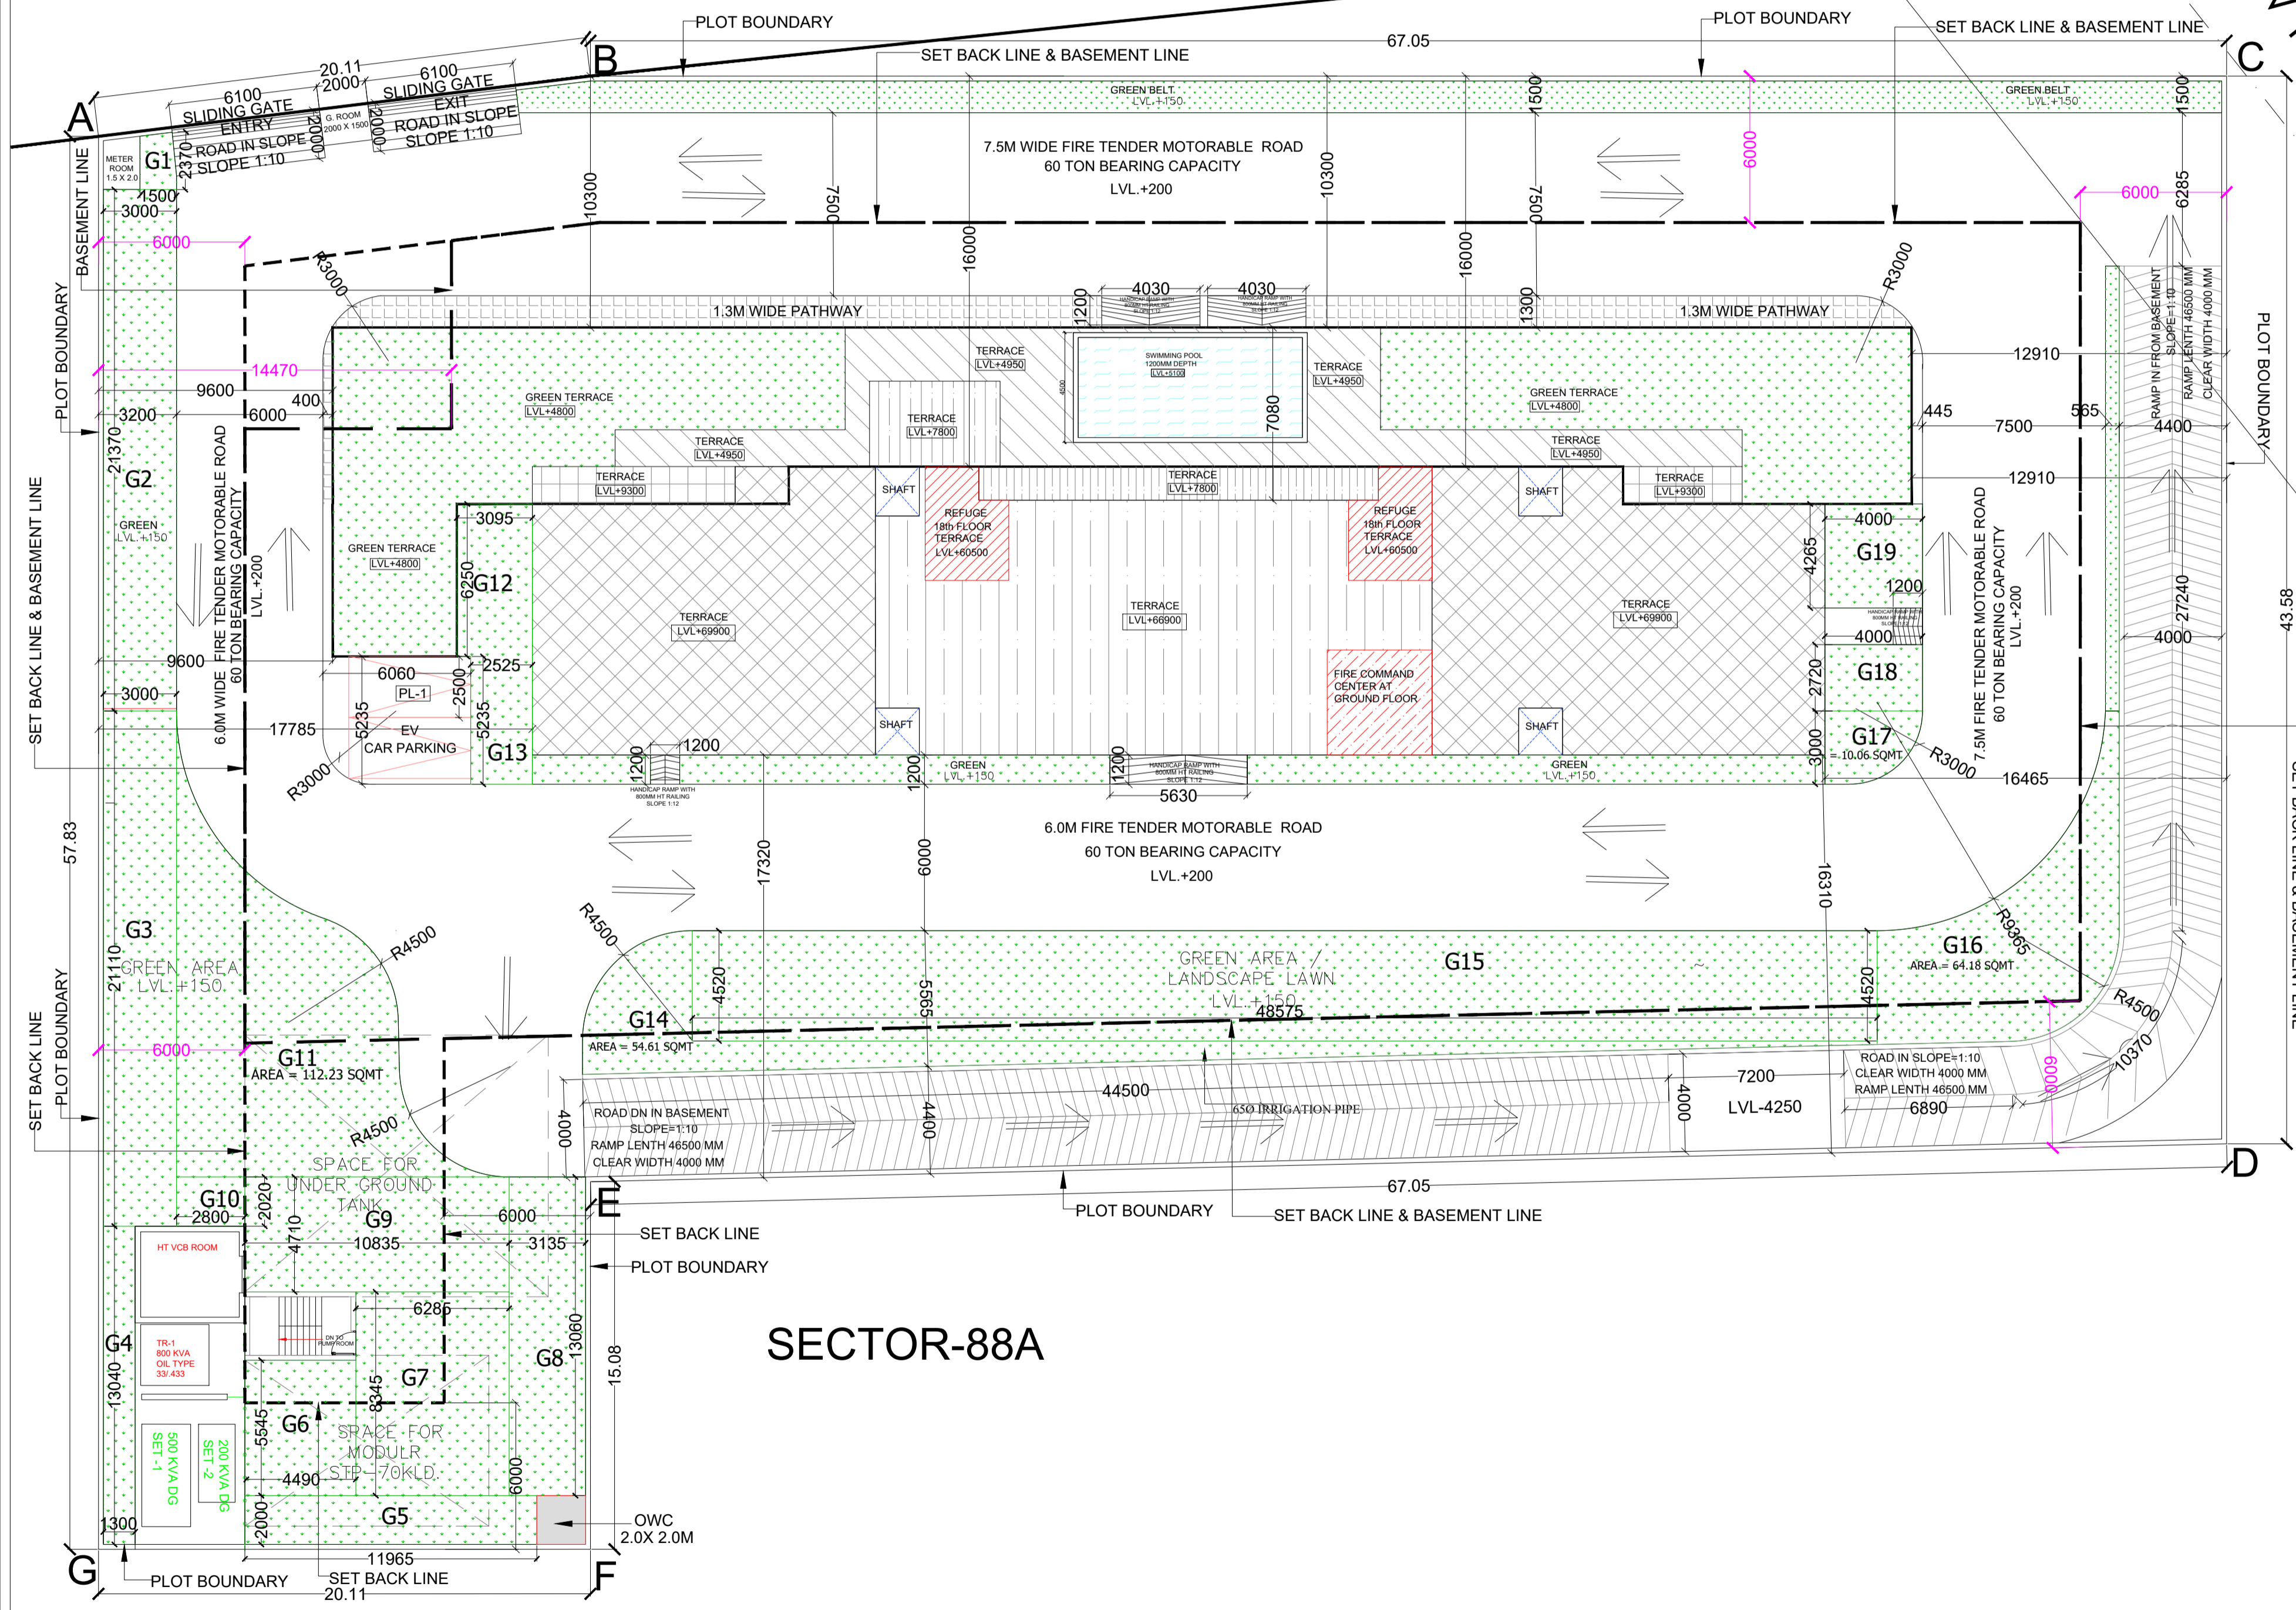

SECTOR-88A

GREEN AREA DETAILS

G1	1	x	1.500	x	2.370	=	3.56	
G2	1	X	3.000	X	21.370	=	64.11	
G3	1	X	3.000	X	21.110	=	63.33	
G4	1	X	1.300	X	13.040	=	16.95	
G5	1	X	11.965	X	2.000	=	23.93	
G6	1	X	4.490	X	5.545	=	24.90	
G7	1	X	6.285	X	8.345	=	52.45	
G8	1	X	3.135	X	13.060	=	40.94	
G9	1	X	10.835	X	4.710	=	51.03	
G10	1	X	2.800	X	2.020	=	5.66	
G11	AREA AS PER POLYLINE						=	112.23
G12	1	X	3.095	X	6.250	=	19.34	
G13	1	X	2.525	X	5.235	=	13.22	
G14	AREA AS PER POLYLINE						=	54.61
G15	1	X	48.575	X	4.520	=	219.56	
G16	AREA AS PER POLYLINE						=	64.18
G17	AREA AS PER POLYLINE						=	10.06
G18	1	X	4.000	X	2.720	=	10.88	
G19	1	X	4.000	X	4.265	=	17.06	
GREEN AREA							=	868.00

CLIENT:- M/S EMPERIUM INFRASTRUCTURE PVT. LTD.

PROJECT :- PROPOSED GROUP HOUSING COLONY UNDER RETIREMENT HOUSING POLICY DATED 17.08.2021 OVER AN AREA MEASURING 1.03125 ACRES IN THE REVENUE ESTATE OF VILLAGE HARSARU, SECTOR-88A, DISTRICT GURUGRAM (HARYANA) (LICENCE NO 165 OF 2025 DATED 04.09.2025) BEING DEVELOPED BY M/S EMPERIUM INFRASTRUCTURE PVT. LTD.

SCALE : 1:100 A1

DRAWING NAME

GREEN AREA & LANDSCAPE PLAN

DRAWING NO.

