

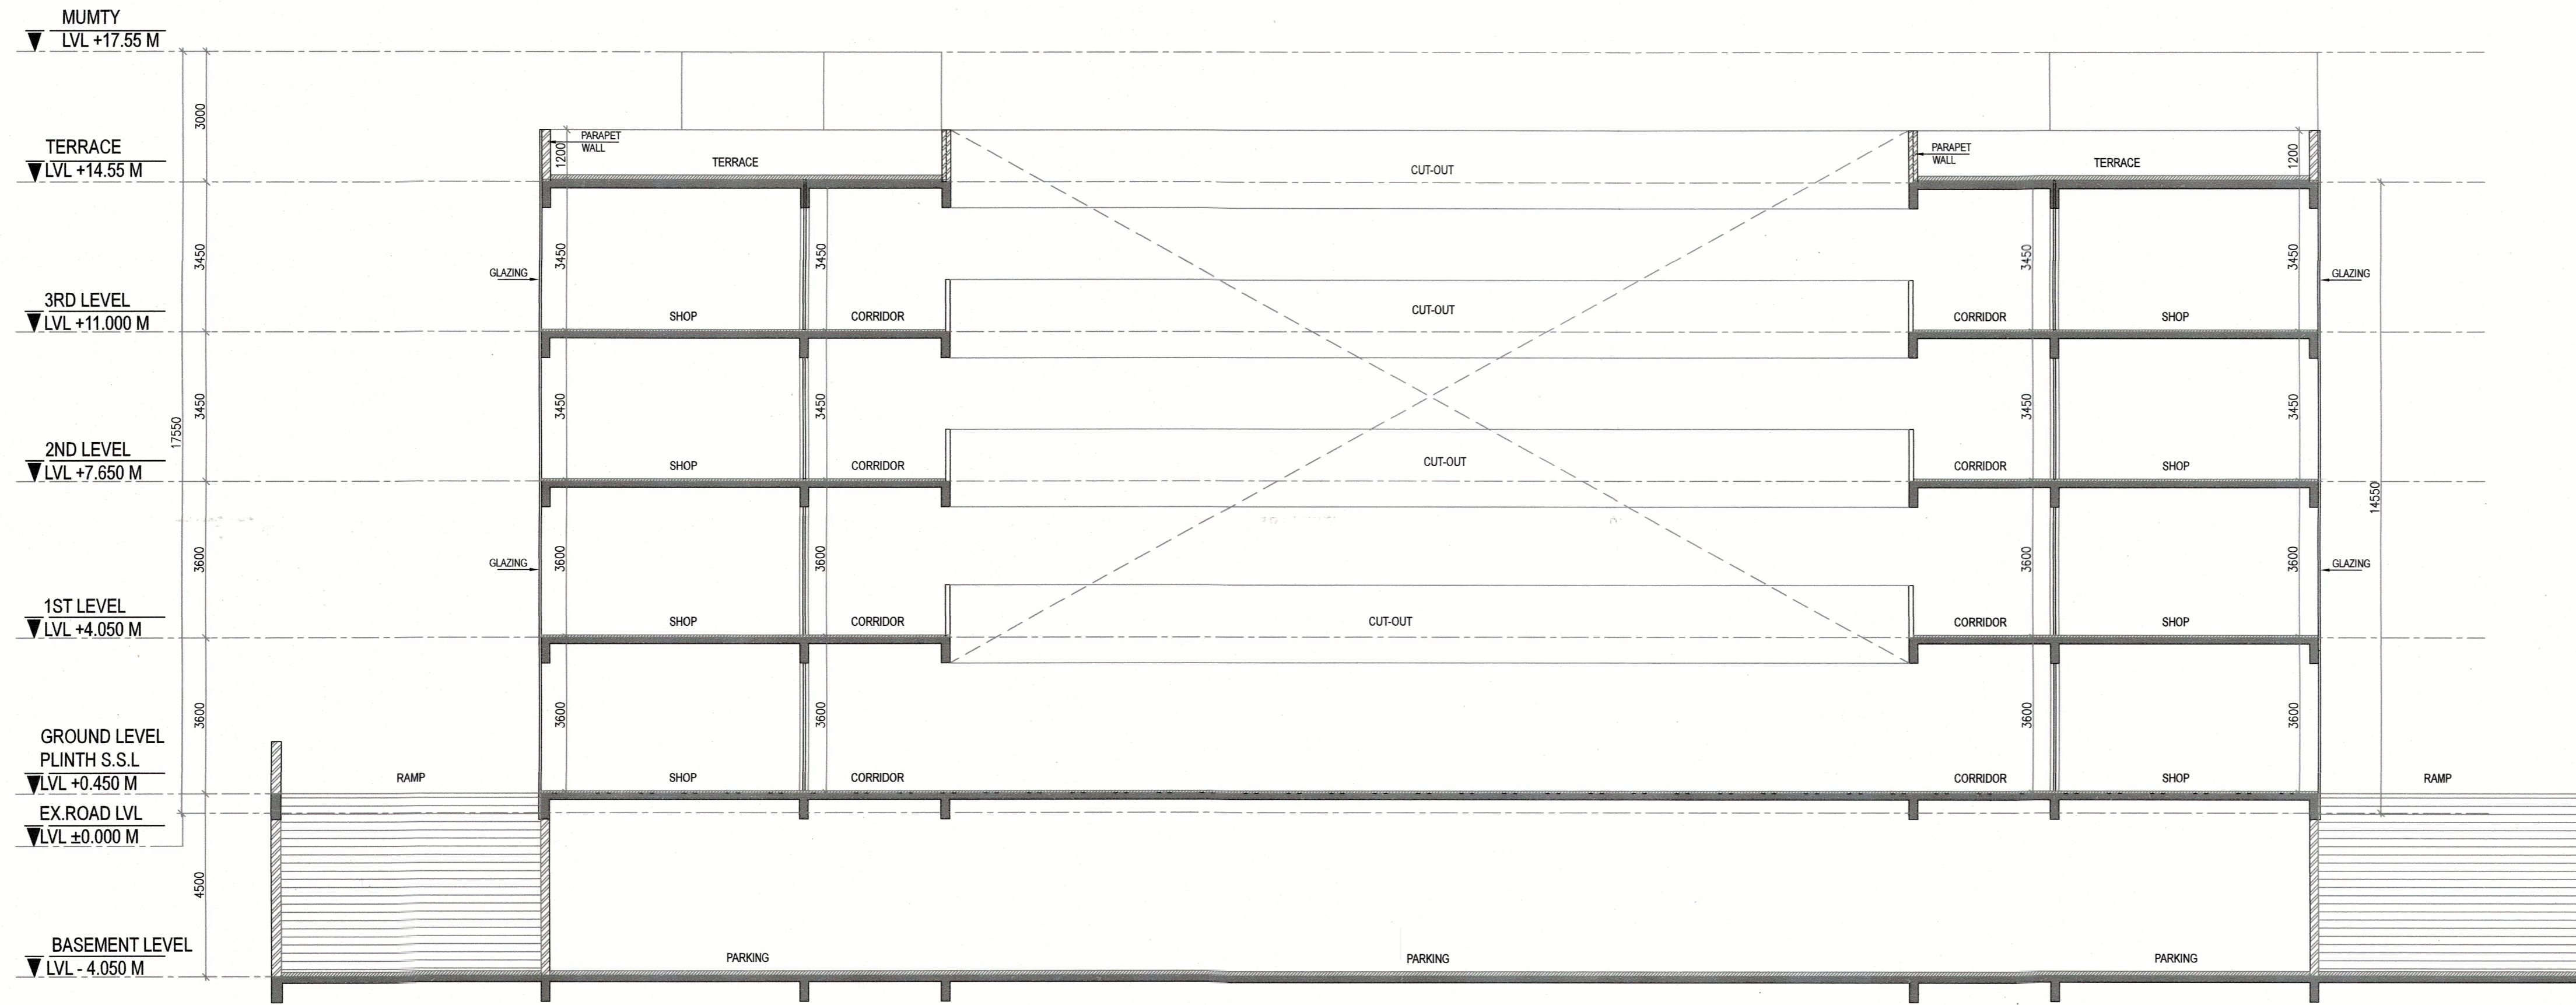


Sanctioned and Valid For 2 Years
 Subject to Validity of License CLU/Extension Permission
 Chairperson
 Building Plan Committee Controlled Area
 Gurgaon Circle, Gurgaon

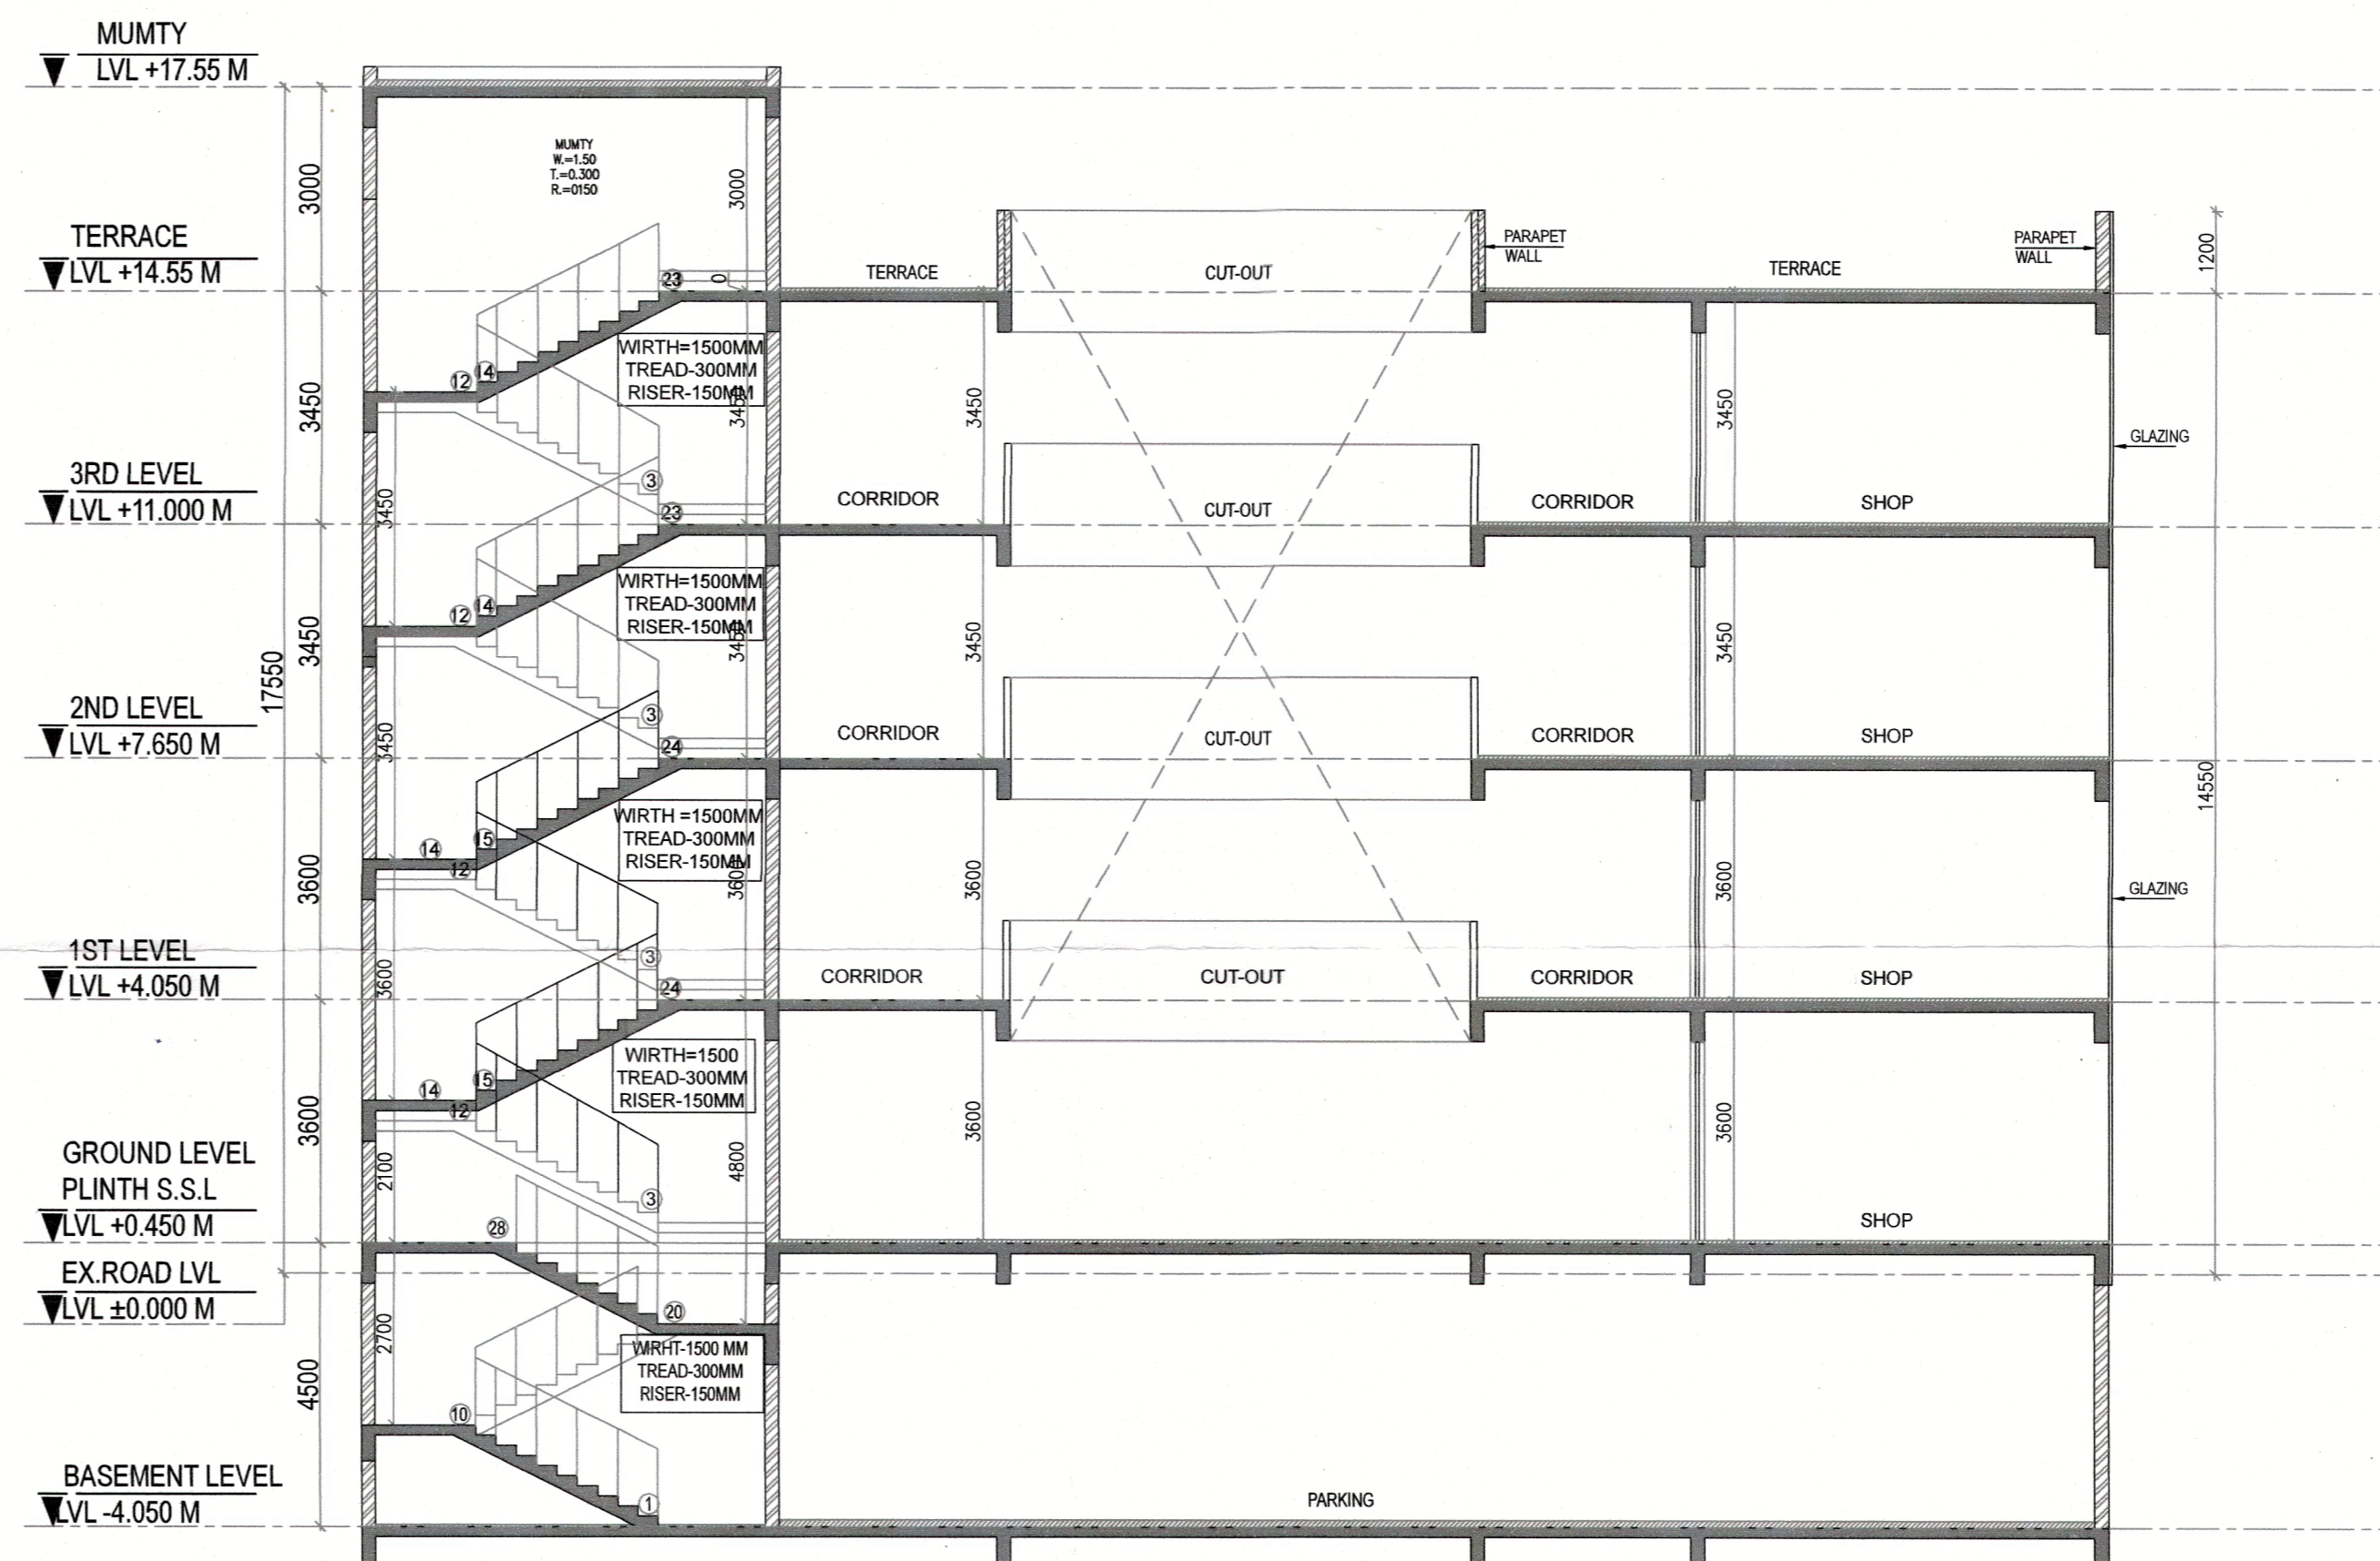

SECTION A-A

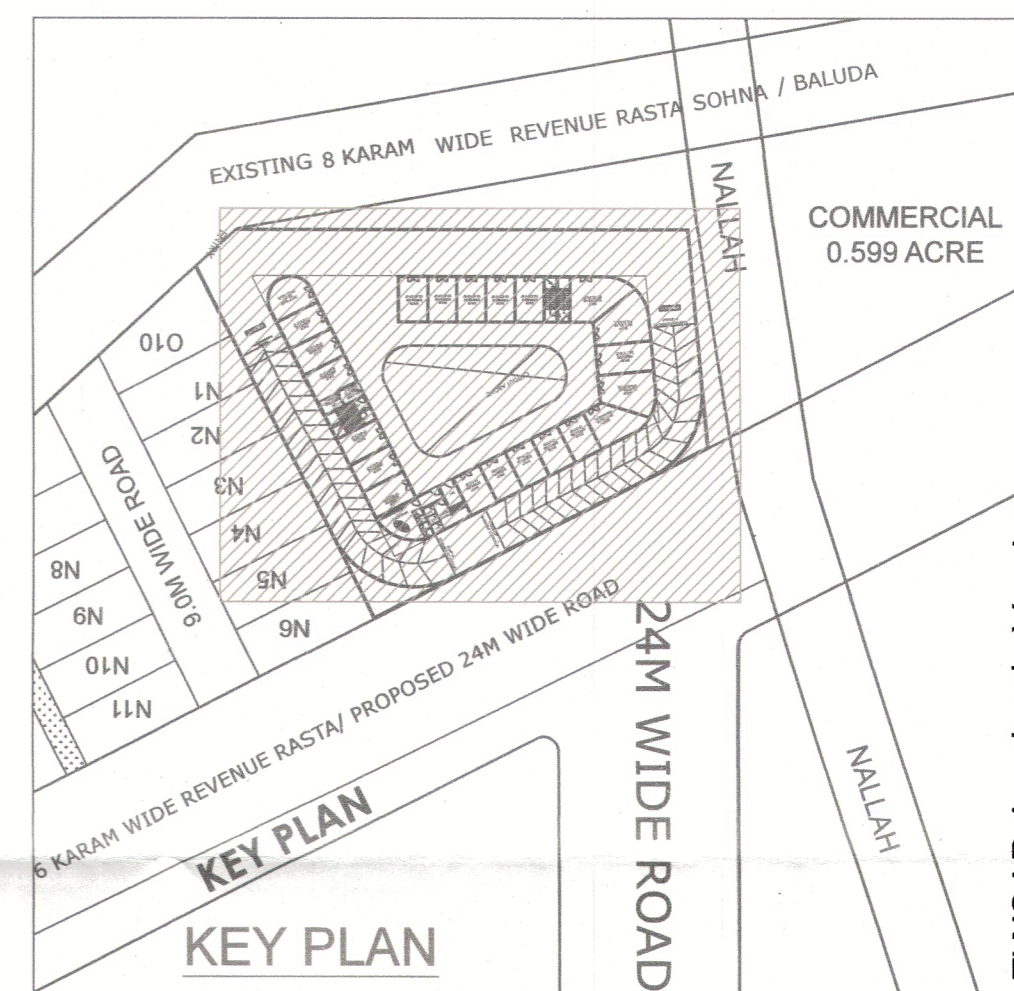

SECTION B-B

PROJECT :
 COMMERCIAL SITE FOR AN AREA MEASURING 2424.0631 SQ MT (0.599 ACRES) FALLING IN AFFORDABLE RESIDENTIAL PLOTTED COLONY (UNDER DEEN DAYAL JAN AWAS YOJNA-2016) MEASURING 15.00 ACRES (LICENSE NO. 55 OF 2019 DATED 08.03.2019) IN SECTOR-5, SOHNA BEING DEVELOPED BY REGIONAL CONSTRUCTION PVT.LTD.

ARCHITECT'S SIGNATURE: *Vikkey*
ARCHITECT VIKKEY
 CA/2017-86236
 Off. No. 313, AKD Tower, Sec-14
 Gurgaon, Haryana

OWNER'S SIGNATURE: *Mishra*

DRAWING TITLE : COMMERCIAL

SECTION-AA AND BB

SHEET NO.- 14

SCALE :- 1:100

DATE : MAY 2025 Darn By: Rishi Raj

COMMERCIAL