

HSIIDC

To

The Senior Town Planner,
HSIIDC, IMT, NH-8, Opp. Petrol Pump,
Sector-1, Manesar, Distt. Gurugram.

The Estate Manager,
HSIIDC, IMT, NH-8, Opp. Petrol Pump,
Sector-1, Manesar, Distt. Gurugram.

The Deputy General Manager (Engg.),
Office Incharge for Engg. Division (912 Acres, Manesar)
HSIIDC, IMT, NH.8, Opp. Petrol Pump,
Sector-1, Manesar, Distt. Gurugram.


No. HSIIDC/IPD/____/2025/_____

Dated: _____

Subject: - Regarding approval of Revised Zoning Plan of Group Housing Site no. GH-3A at Sector-80 (Residential), Manesar.

Please find enclosed herewith a copy of duly approved Revised Zoning Plan of Group Housing of GH-3A at Sector-80 (Residential), Manesar bearing drawing no. HSIIDC/IPD/1696 dated 13.10.2025 for information and further necessary action.

DA/as above

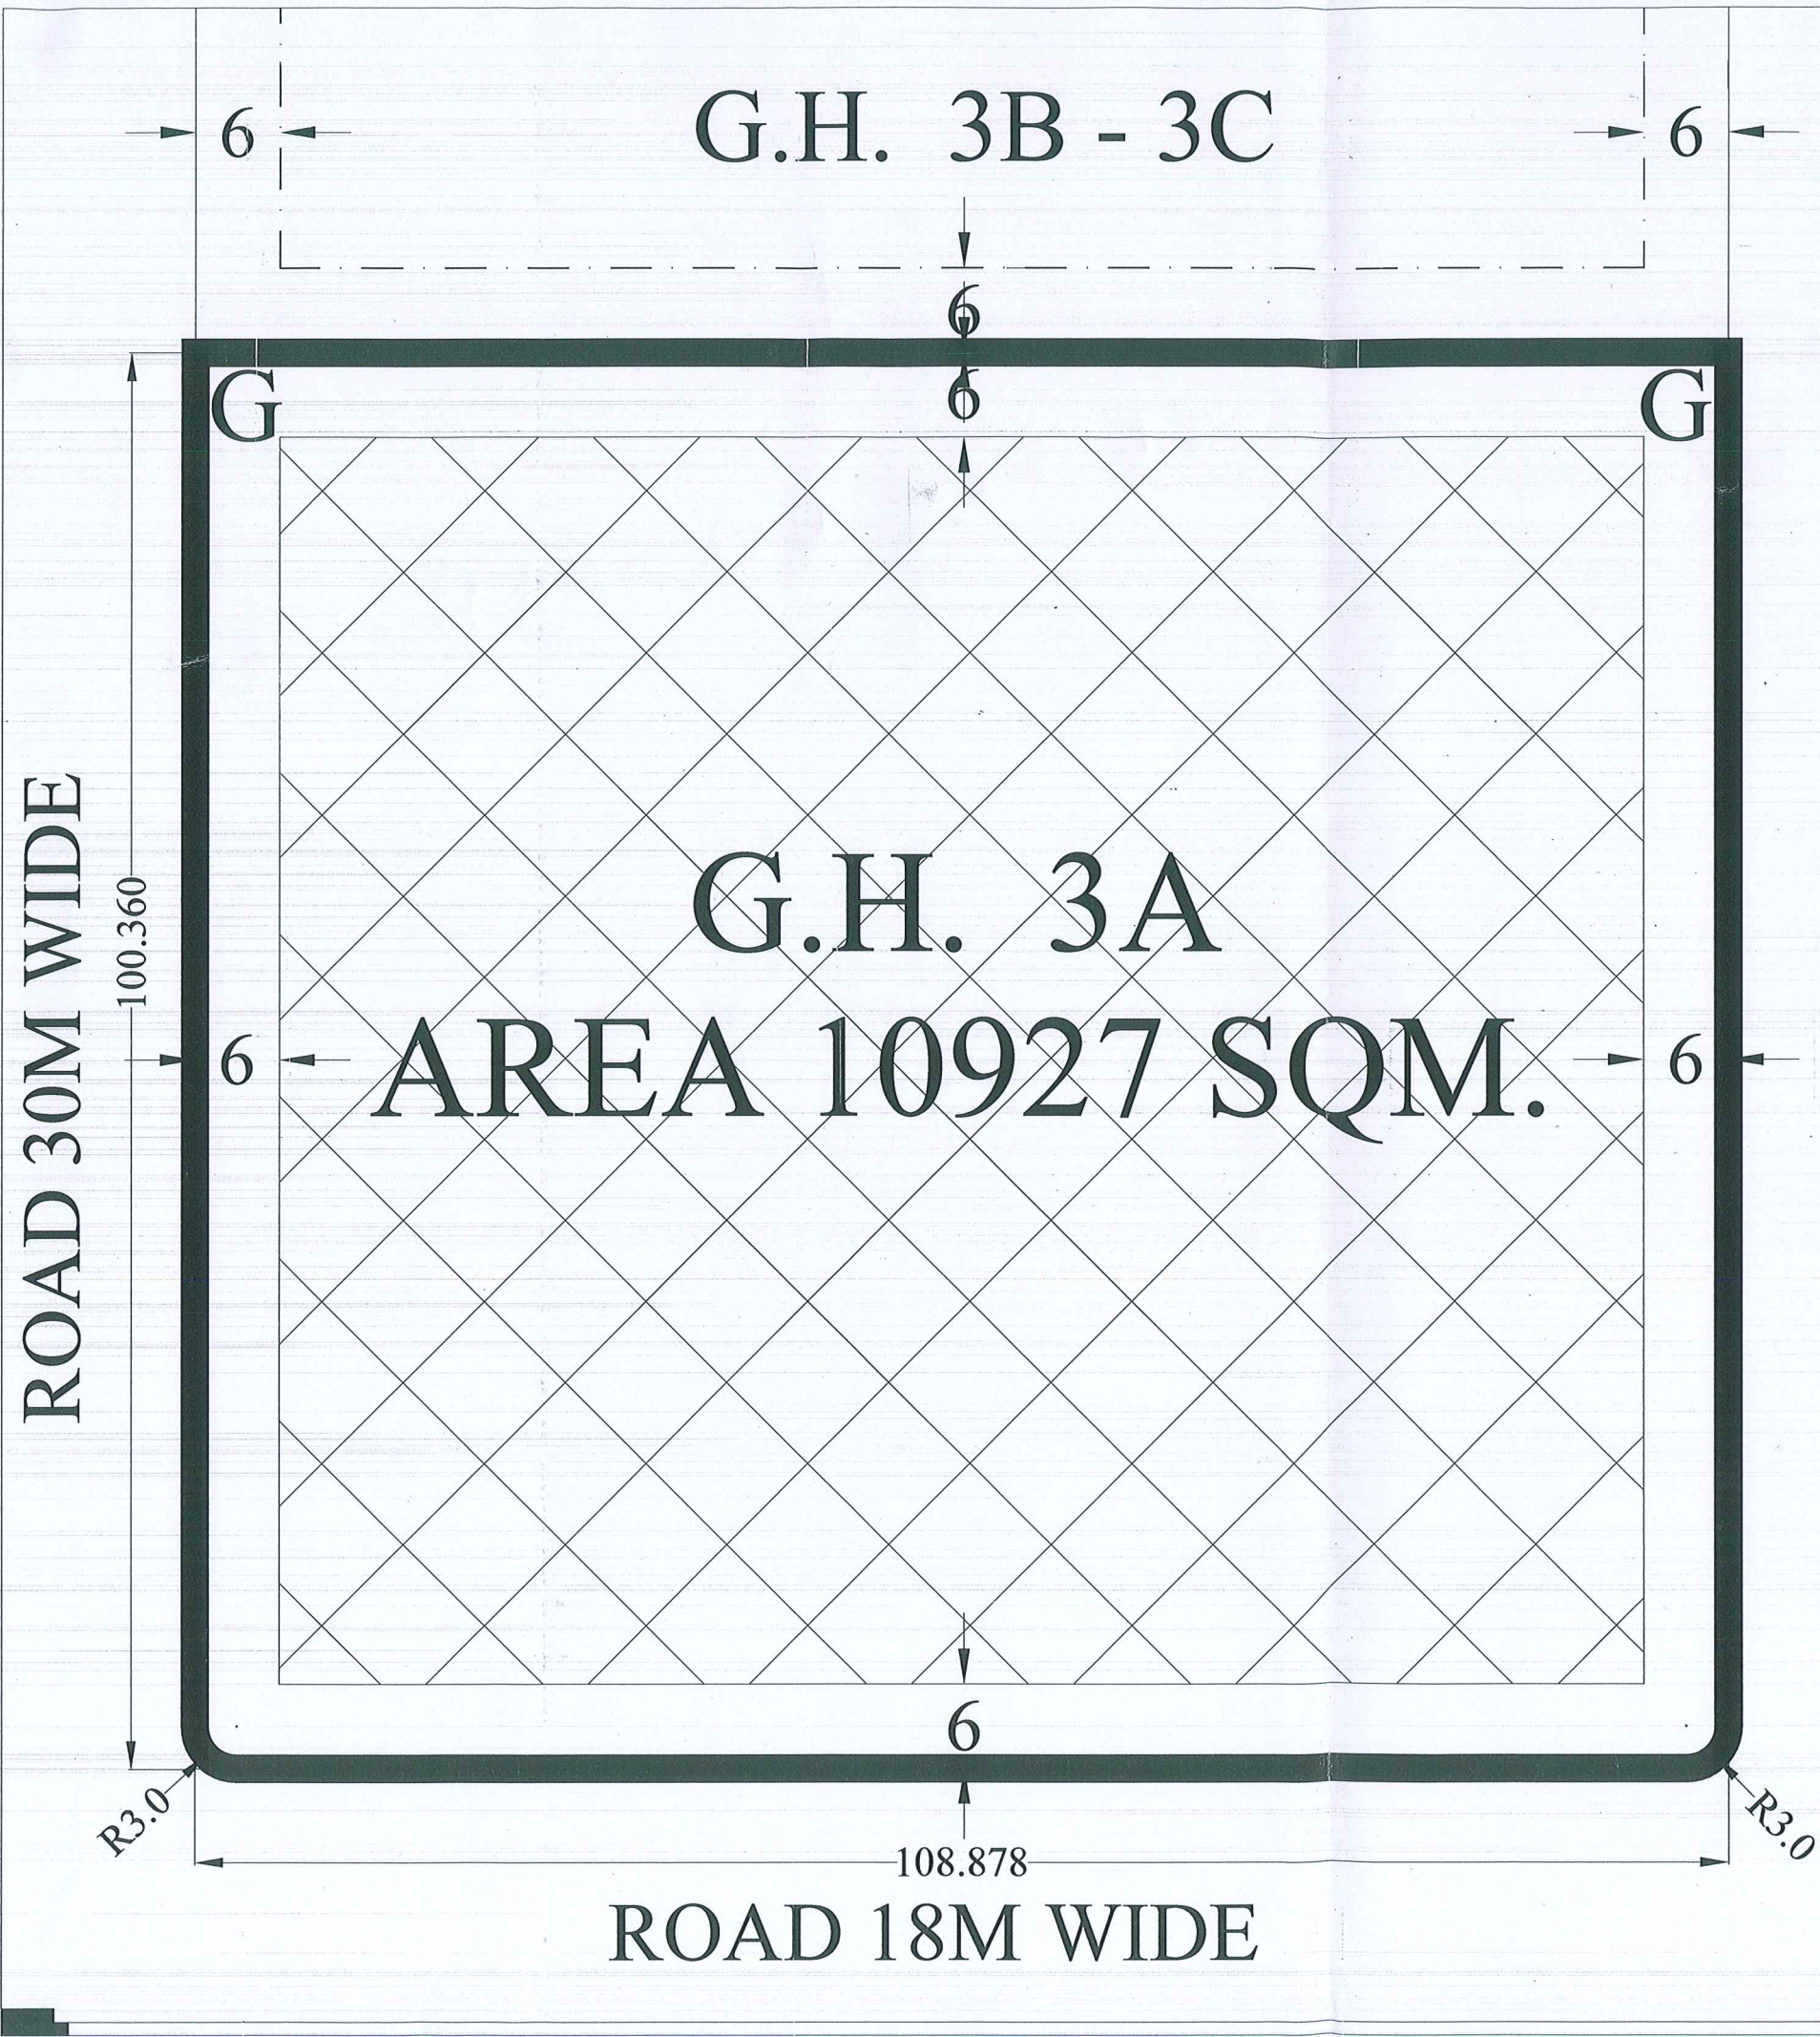

Divisional Town Planner (HQ)
For Haryana State Indl. & Infra. Dev. Corpn. Ltd

Endst. no: - 1204

Dated: 15-10-2025

A copy is forwarded to the following is for information and necessary action:

- HOD(E), HSIIDC, Head Office, Panchkula.
- HOD (Engg.), HSIIDC, Head Office, Panchkula.
- HOD(C&H), HSIIDC, Head Office, Panchkula.
- M/s Eldeco Infrastructure & Properties Ltd., 201-212, Splendor Forum, Jasola, Distt. Centre, New Delhi-110025.



HSIIDC



REVISED ZONING PLAN OF GROUP HOUSING SITE
NO.GH-3A, SECTOR - 80 (RESIDENTIAL), MANESAR.

- PURPOSE OF REVISION**
 - Considering the request of the allottee dated 24.09.2025, the zoning plan has been revised.
 - This drawing supersedes the previous approved zoning bearing Drg. No. HSIIDC/IPD/1696, Dt. 05.05.2025.
 - Code referred in the clause is Haryana Building Code, 2017, amended from time to time.
- SHAPE & SIZE OF SITE**
The shape and size of the Group Housing plots is in accordance with the approved layout plan bearing Drg. No. 1540, dt. 05.12.2023.
- TYPE OF BUILDING PERMITTED**
The type of building permitted on this site shall be buildings designed in the form of flatted development for residential purpose or any ancillary or appurtenant building including community facilities, public amenities and public utility as may be prescribed and approved by the Competent Authority by HSIIDC.
- The site shall be developed and building construction thereon as indicated in and explained in the table below.

Notation	Land Use Zone	Type of Building permitted/ permissible structure
	Buildable Zone	Building as per permissible land use in clause- 3(a) above.
	Open Space	Open parking, garden, landscaping features, underground services etc.

- SITE COVERAGE AND FLOOR AREA RATIO (FAR):**
 - The building or buildings shall be constructed only within the portion of the site marked as building zone as explained above, and nowhere else.
 - The proportion up to which the site can be covered with building or buildings on the ground floor and subsequent floors shall be 35% of the area of the site as per TOD Policy dated 09.02.2016 & its subsequent amendments thereafter.
 - Total area of plot as per possession certificate no. HSIIDC IMT Eng - 4997, Dated:- 31.03.2025 is 10927.00 sqm.
 - General FAR 175% + TDR FAR 125% + 300% Maximum Permissible FAR under residential use only on the area of the site. TDR Utilization certificates issued by DDCP, Haryana, subject to the conditions mentioned therein:

No.	Particulars	FAR Sanctioned Area (in Sqm.)
TOTAL FAR AREA TO BE UTILIZED AS PER MAXIMUM PERMISSIBLE FAR (300%)		32781.0000
1.	General FAR 175%	19122.2500
2.	TDR Utilization Certificate no. 113 issued vide memo no. TDR-U221A2/CTP/36683/2025 Dated 18.09.2025	4298.0840
3.	TDR Utilization Certificate no. 114 issued vide memo no. TDR-U220A2/CTP/36690/2025 Dated 18.09.2025	9360.0350
TOTAL TDR UTILIZED + General FAR		(13658.1190 + 19122.2500) = 32780.3690
BALANCED TDR YET TO BE UTILIZED (TOTAL FAR 300% - (Total TDR Utilized + General FAR))		(32781.0000 - 32780.3690) = 0.6310

- HEIGHT OF BUILDING:**
The height of the building block, subject of course to the provisions of the site coverage and FAR, shall be governed by the following:
 - The maximum height of the buildings is unrestricted. The unrestricted height shall only be allowed subject to submission of No Objection Certificate from the appropriate authority (i.e. Defence Establishment, Air Force Establishment, Airport Authority of India etc.), if any in the area.
 - If a building abuts on two or more streets of different widths, the buildings shall be deemed to face upon the street that has the greater width and the height of the building shall be regulated by the width of that street and may be continued to this height to a depth of 24M along the narrow street.
 - All building block(s) shall be constructed so as to maintain an inter-set distance according to the table below:

Span	HEIGHT OF BUILDING (in meters)	SETBACK/ OPEN SPACE TO BE LEFT AROUND BUILDINGS (in meters)
1	15	5
2	18	6
3	21	7
364	1104	368
365	1107	