



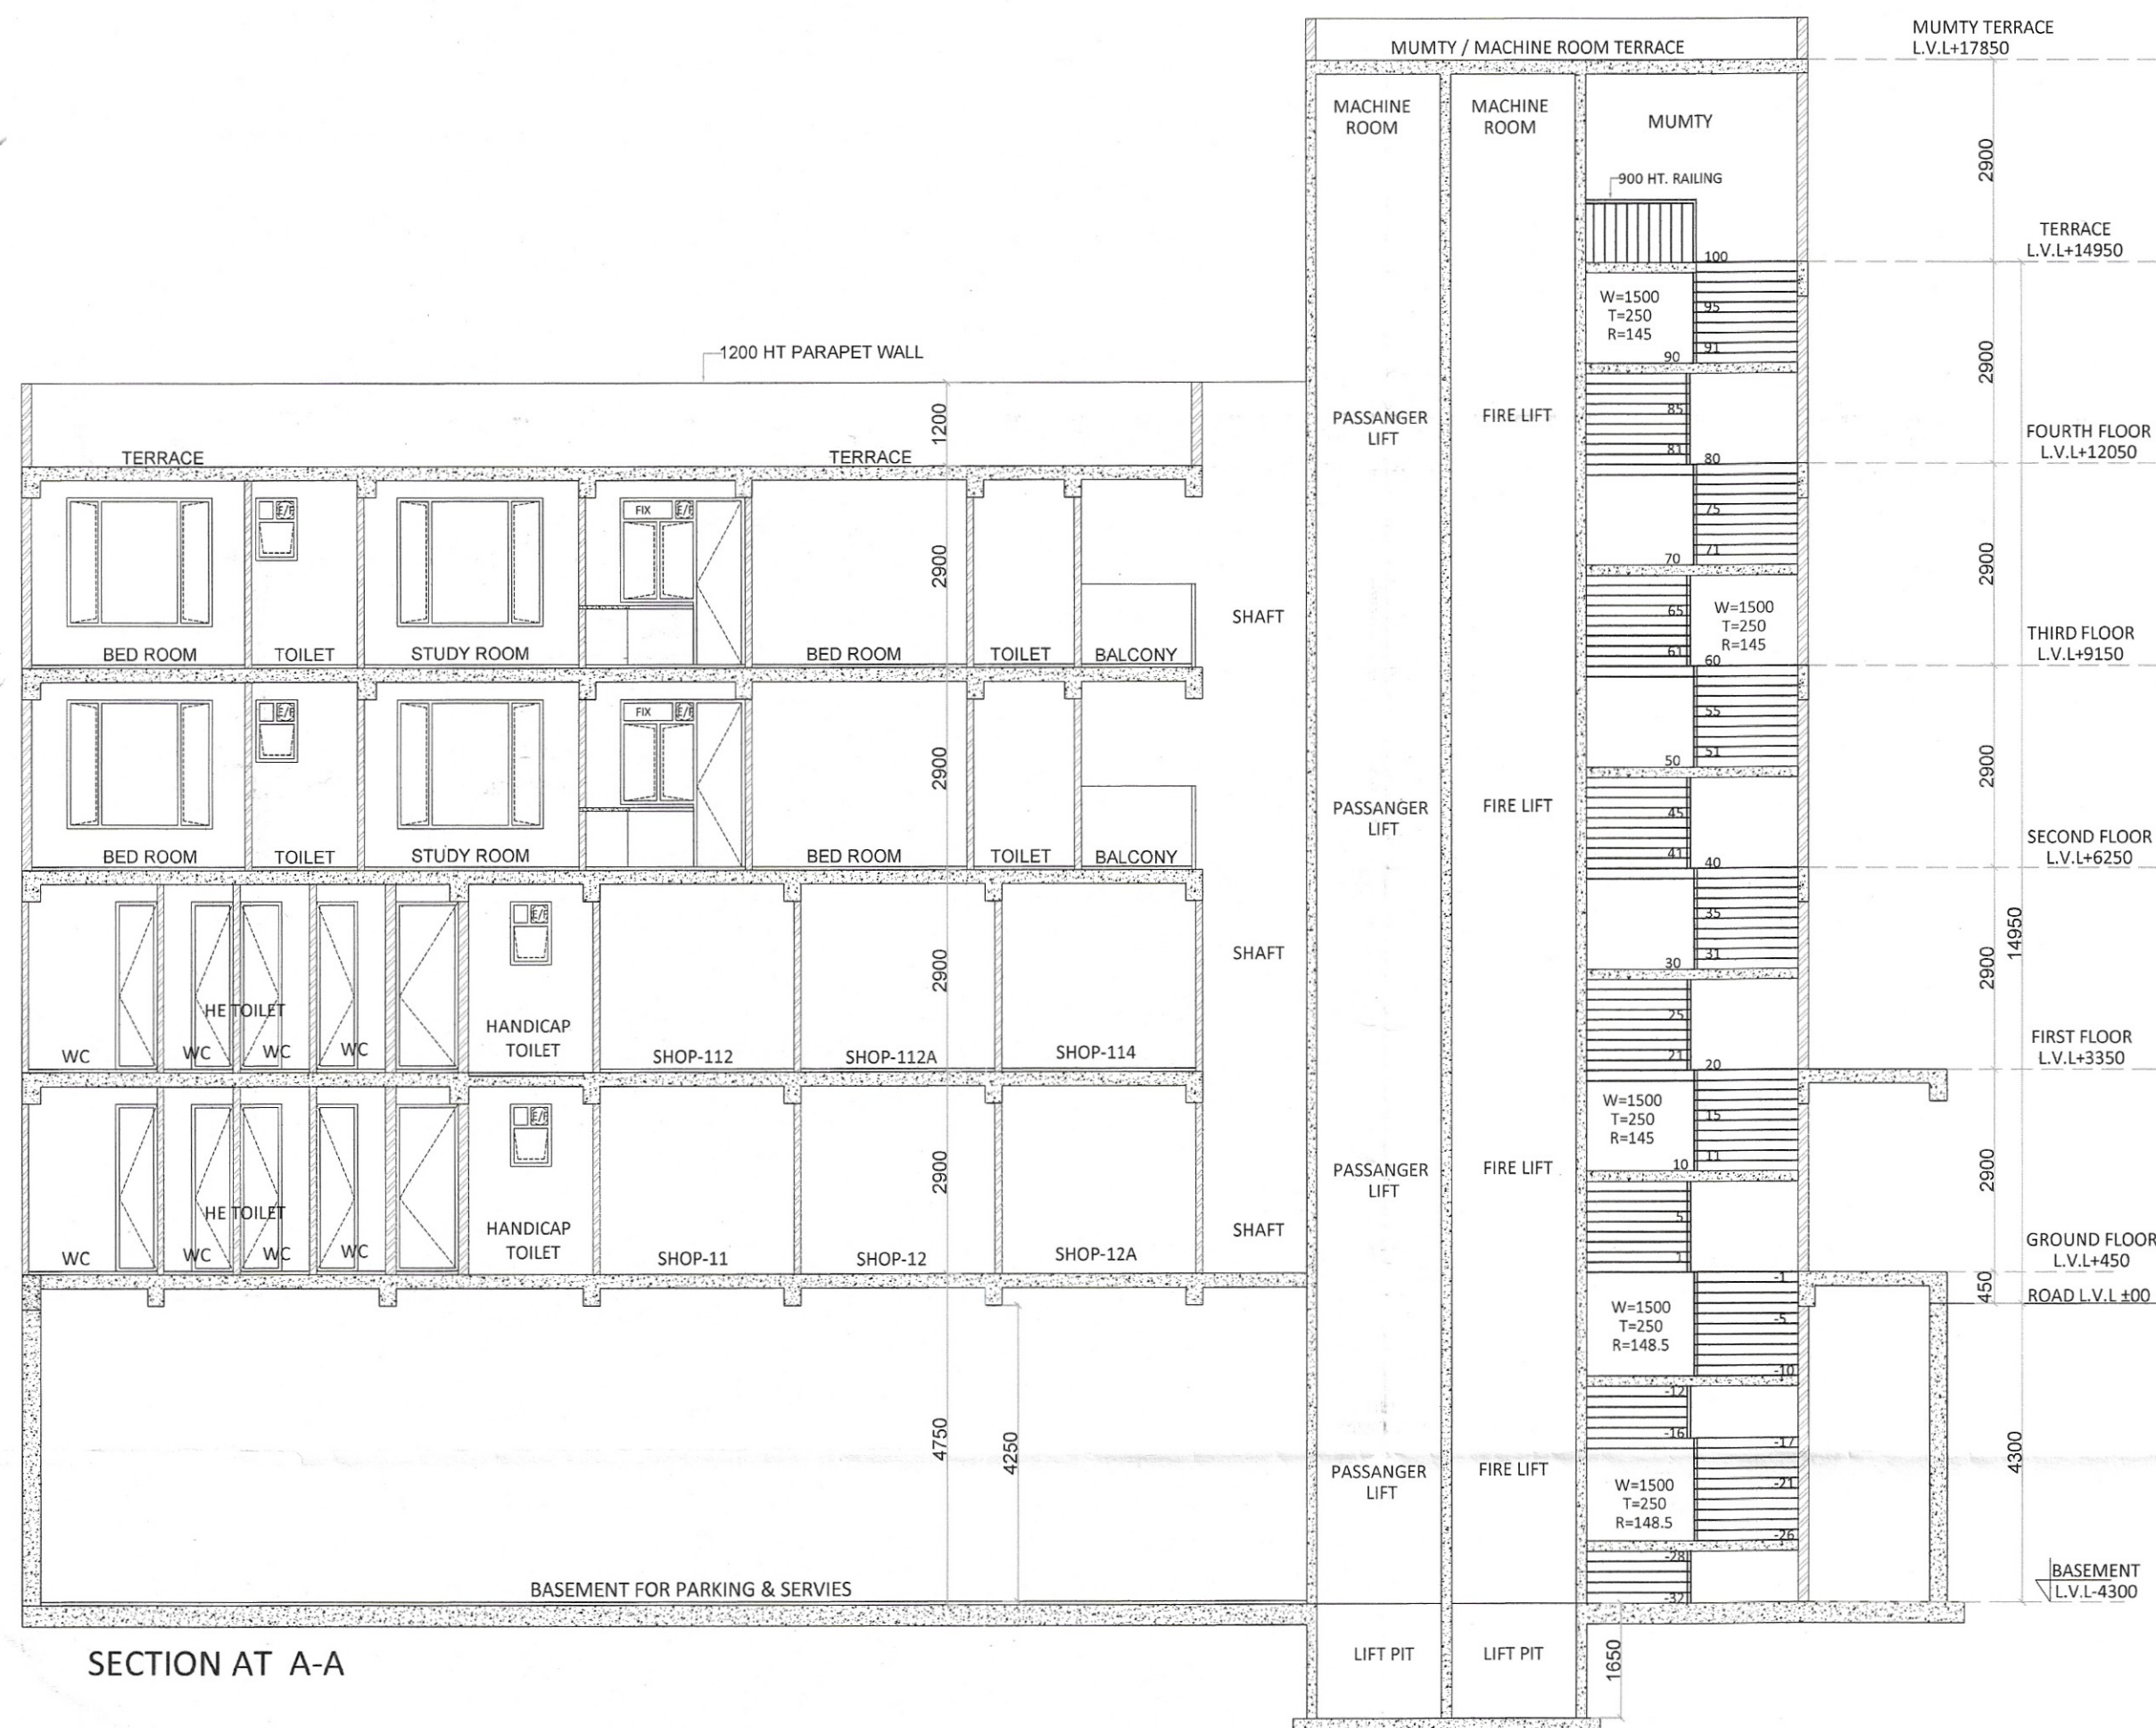


SECTION AT A-A

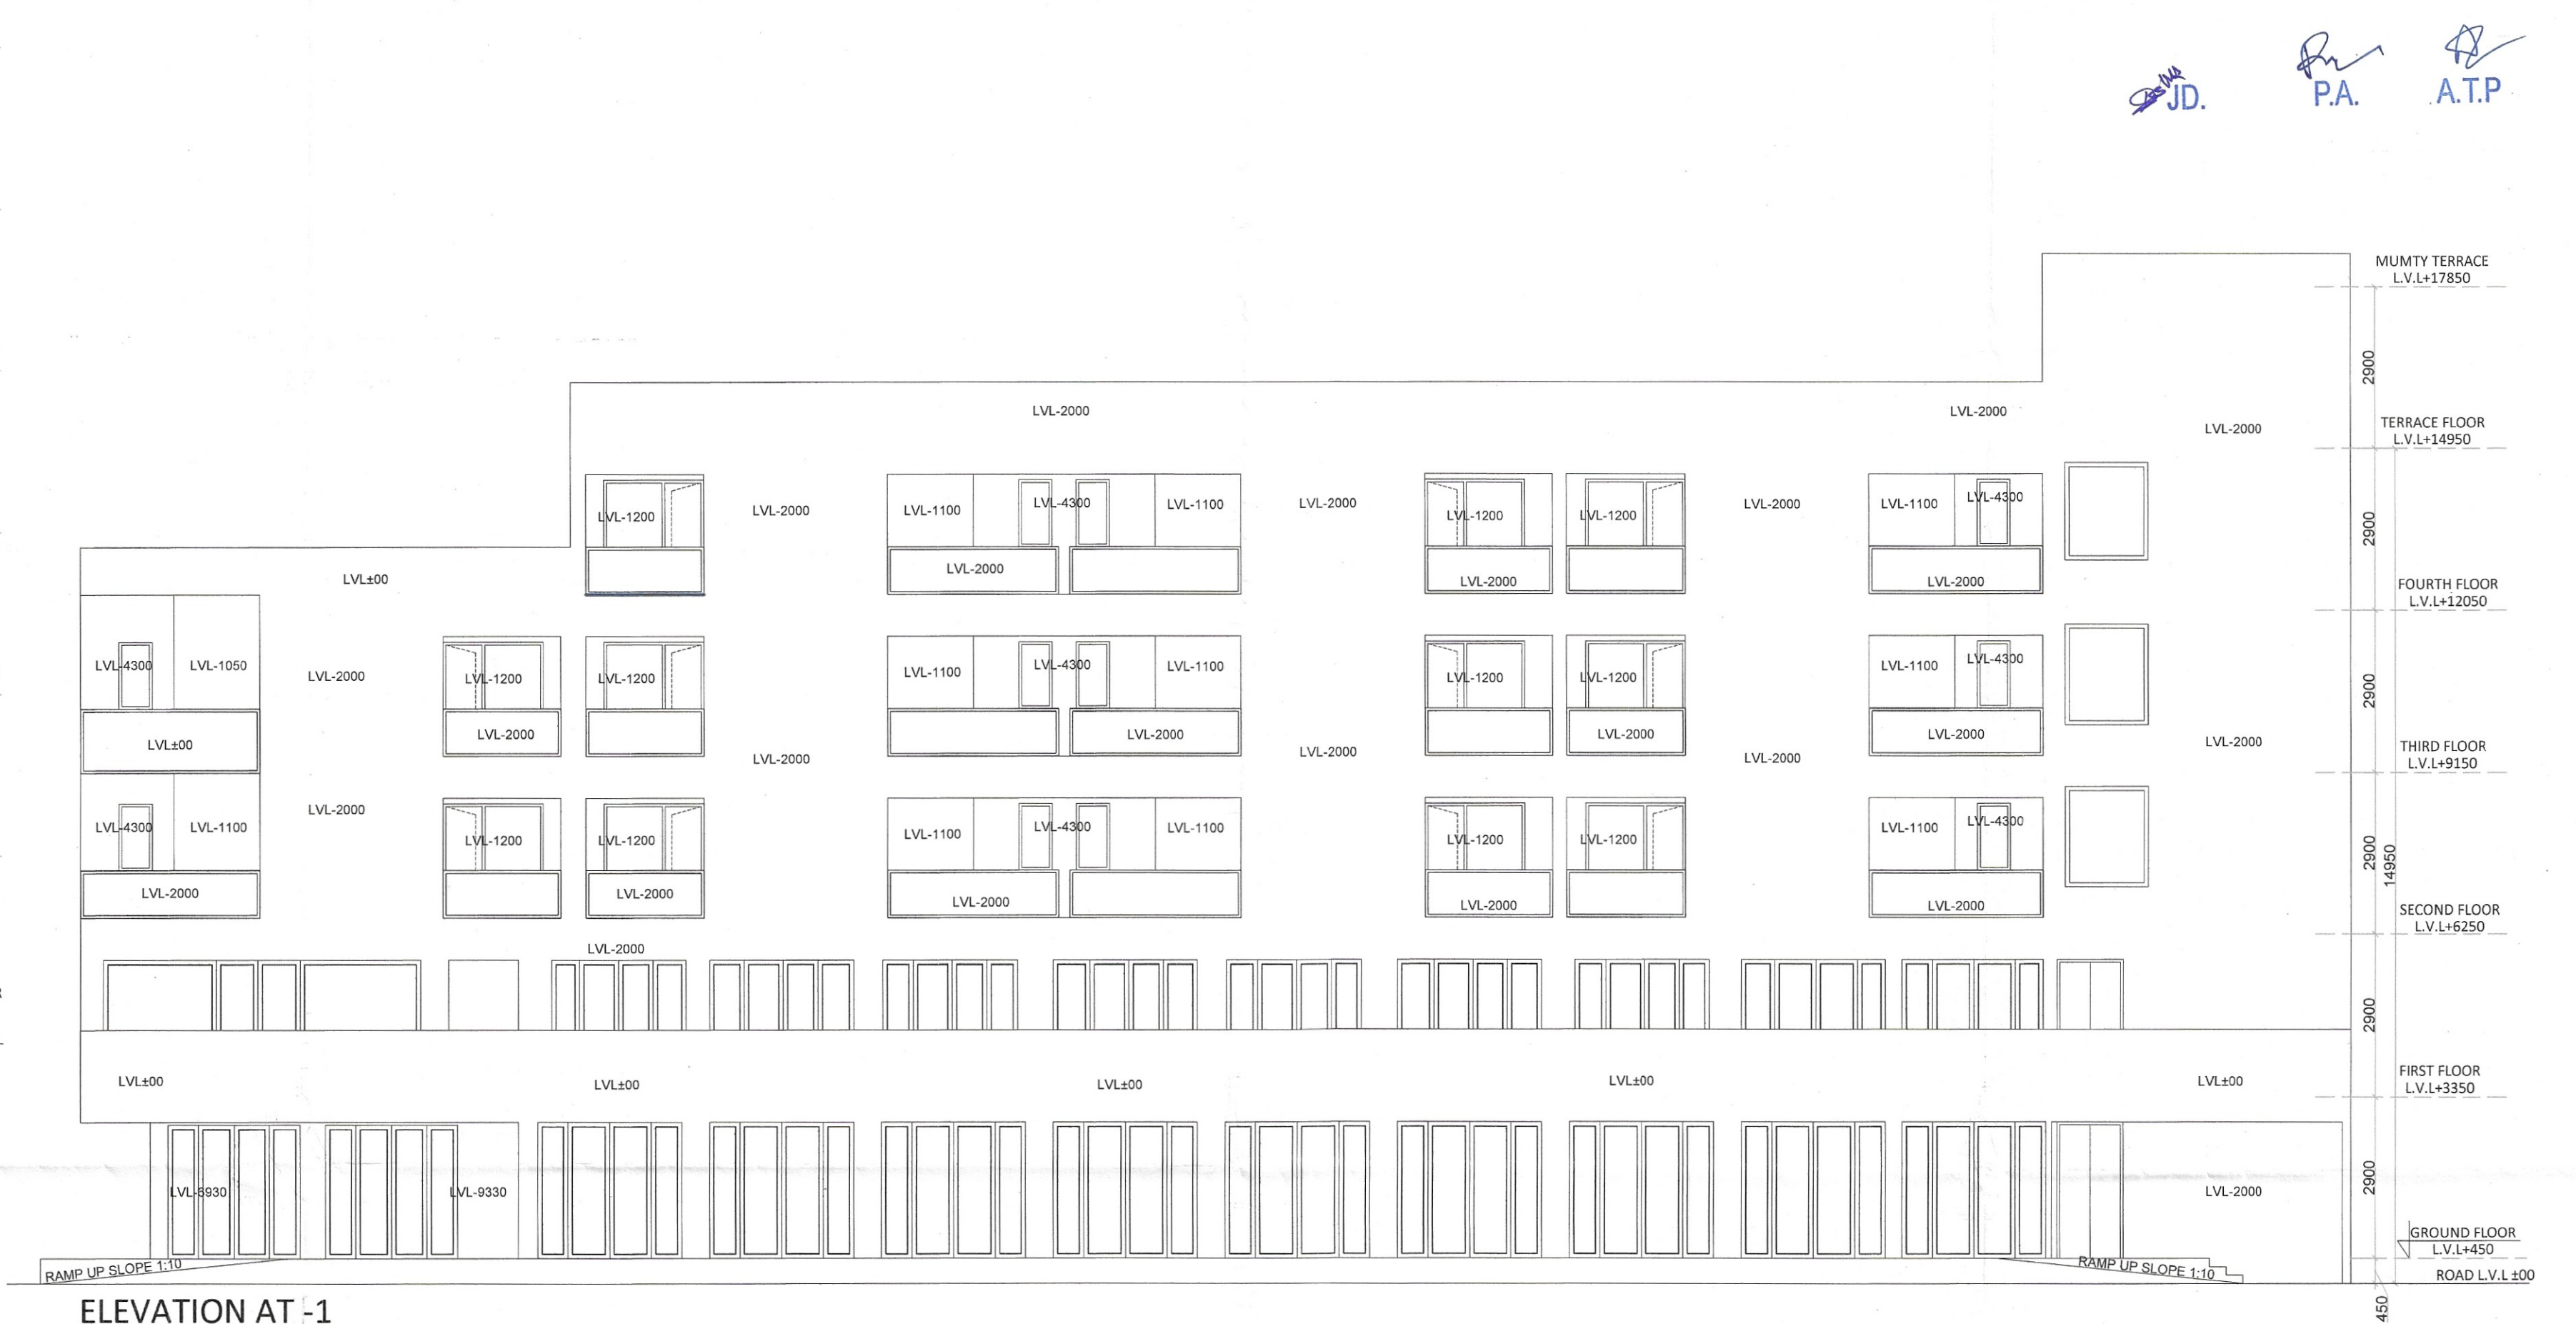

ELEVATION AT -1



SECTION AT B-B

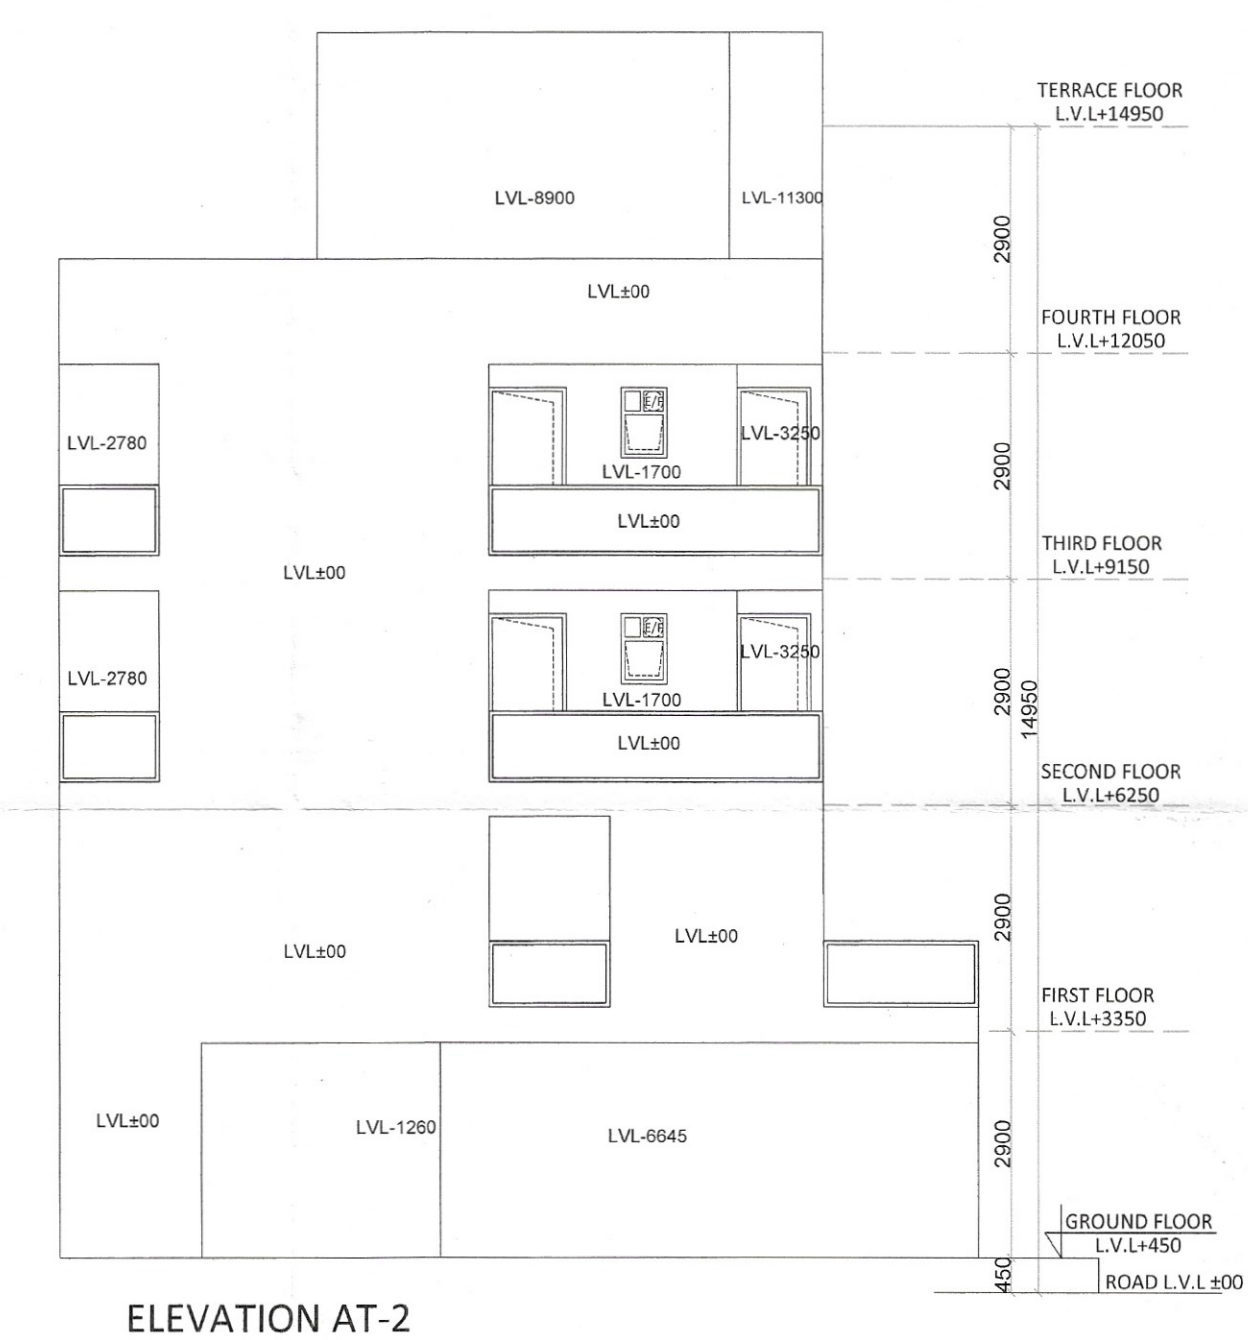

ELEVATION AT-2

CLIENT:- JMS INFRA BUILD PVT. LTD.
PROJECT :- PROPOSED BUILDING PLAN OF COMMERCIAL SITE AREA MEASURING 1483.67 SQ. MT. (0.369 ACRE) FALLING IN RESIDENTIAL PLOTTED COLONY (UNDER DDJAY-2016) ON THE LAND MEASURING 15.08975 ACRES. LICENCE NO-81 OF 2023 DATED 17.04.2023, IN SECTOR-6, SOHNA, DISTRICT-GURUGRAM BEING DEVELOPED BY JMS INFRA BUILD PVT. LTD.

ARCHITECTS
Pinnacle Architects Pvt.Ltd.
838, SECTOR 14, GURGAON
HARYANA
SCALE : 1:100
DRAWING NAME
COMMERCIAL
SECTION & ELEVATIONS
DRAWING NO. SUB-06

APPLICANT'S SIGN. ARCHITECT'S SIGN
VIMAL BAJAJ
Architect CA/96/19791
838, Sector-14, Gurgaon