

Note :-

1. BUILDING WILL BE DESIGNED (STRUCTURES) AS PER RELEVANT IS CODES FOR EARTH QUAKE RESISTANCE.
2. BUILDING ARE ARTIFICIALLY LIGHTED, MECHANICALLY VENTILATED & HAVE 100% POWER BACKUP.

PROJECT

CONSTRUCTION PLANS OF COMMERCIAL COLONY/TOWNS MEASURING 17.4874 ACRES (LICENSE NO. 240 OF 2007 DATED 25.10.2007) AND 9.96025 ACRES (LICENSE NO. 241 OF 2007 DATED 25.10.2007) & LICENSE NO. 199 OF 2008 DATED 12.2.2008) TOTALLING 24.47778 ACRES IN SECTOR-67, GATEWAY TO INDIA, PIONEER URBAN LAND & INFRASTRUCTURE LTD.

CLIENT




PIONEER URBAN LAND & INFRASTRUCTURE LTD.
Pioneer Urban
Near GGF Course Extension Road,
Sector-67, GATEWAY TO INDIA
Gurgaon-122001 Haryana

DESIGN ARCHITECT

RSP
RSP Design consultants
(India) Pvt. Ltd.
Business Type: Sector 48, Salas Road
Gurgaon, 122018, India TEL: 4708888 FAX: 4708818
HEAD OFFICE: NALDA, MUSEUM ROAD, BANARAS-580 001
EMAIL: rsp@rspindia.com; www.rspindia.com

ASSOCIATE ARCHITECT

RISIMIS
RISIMIS ARCHITECTS PVT. LTD.
69, Nara Niwas Bhawan Kunj
(Behind D2), Vasant Kunj,
New Delhi-110070.
Tel.-011-26898616, 26898617
WWW.RISIMIS-ARCH.COM

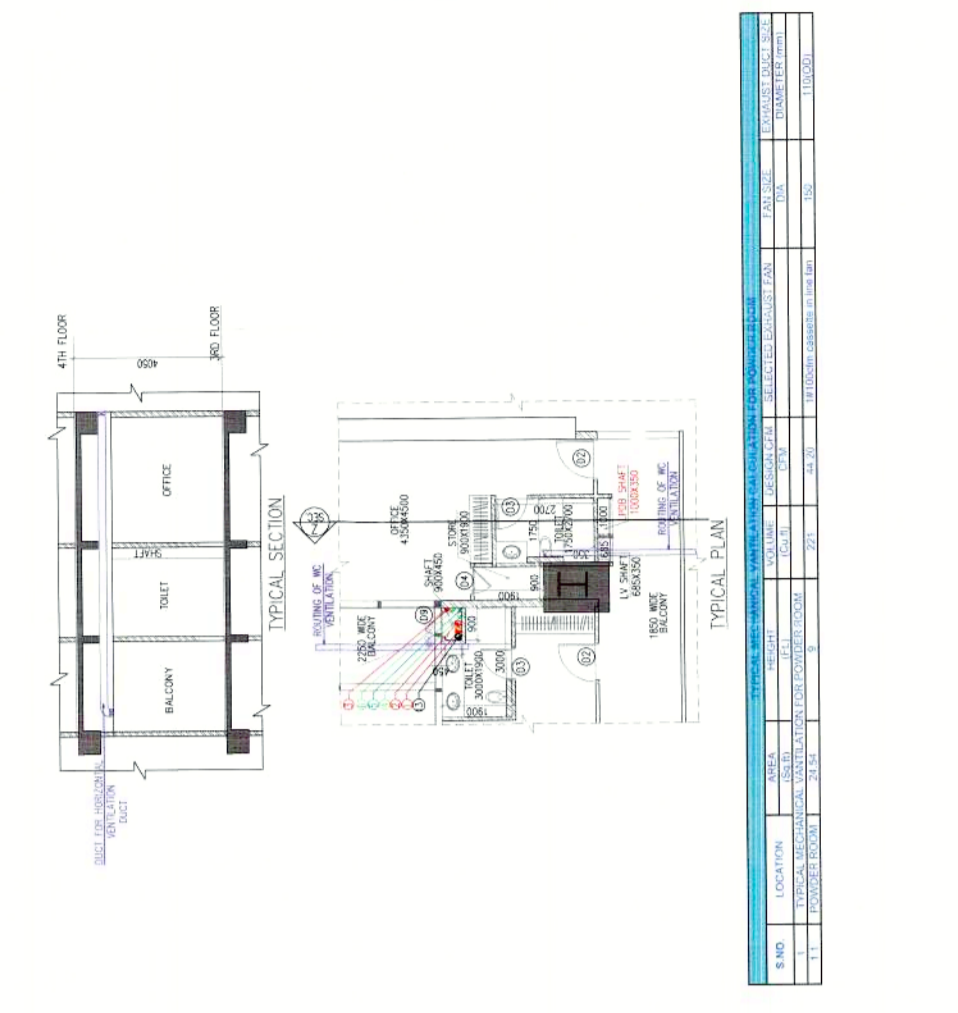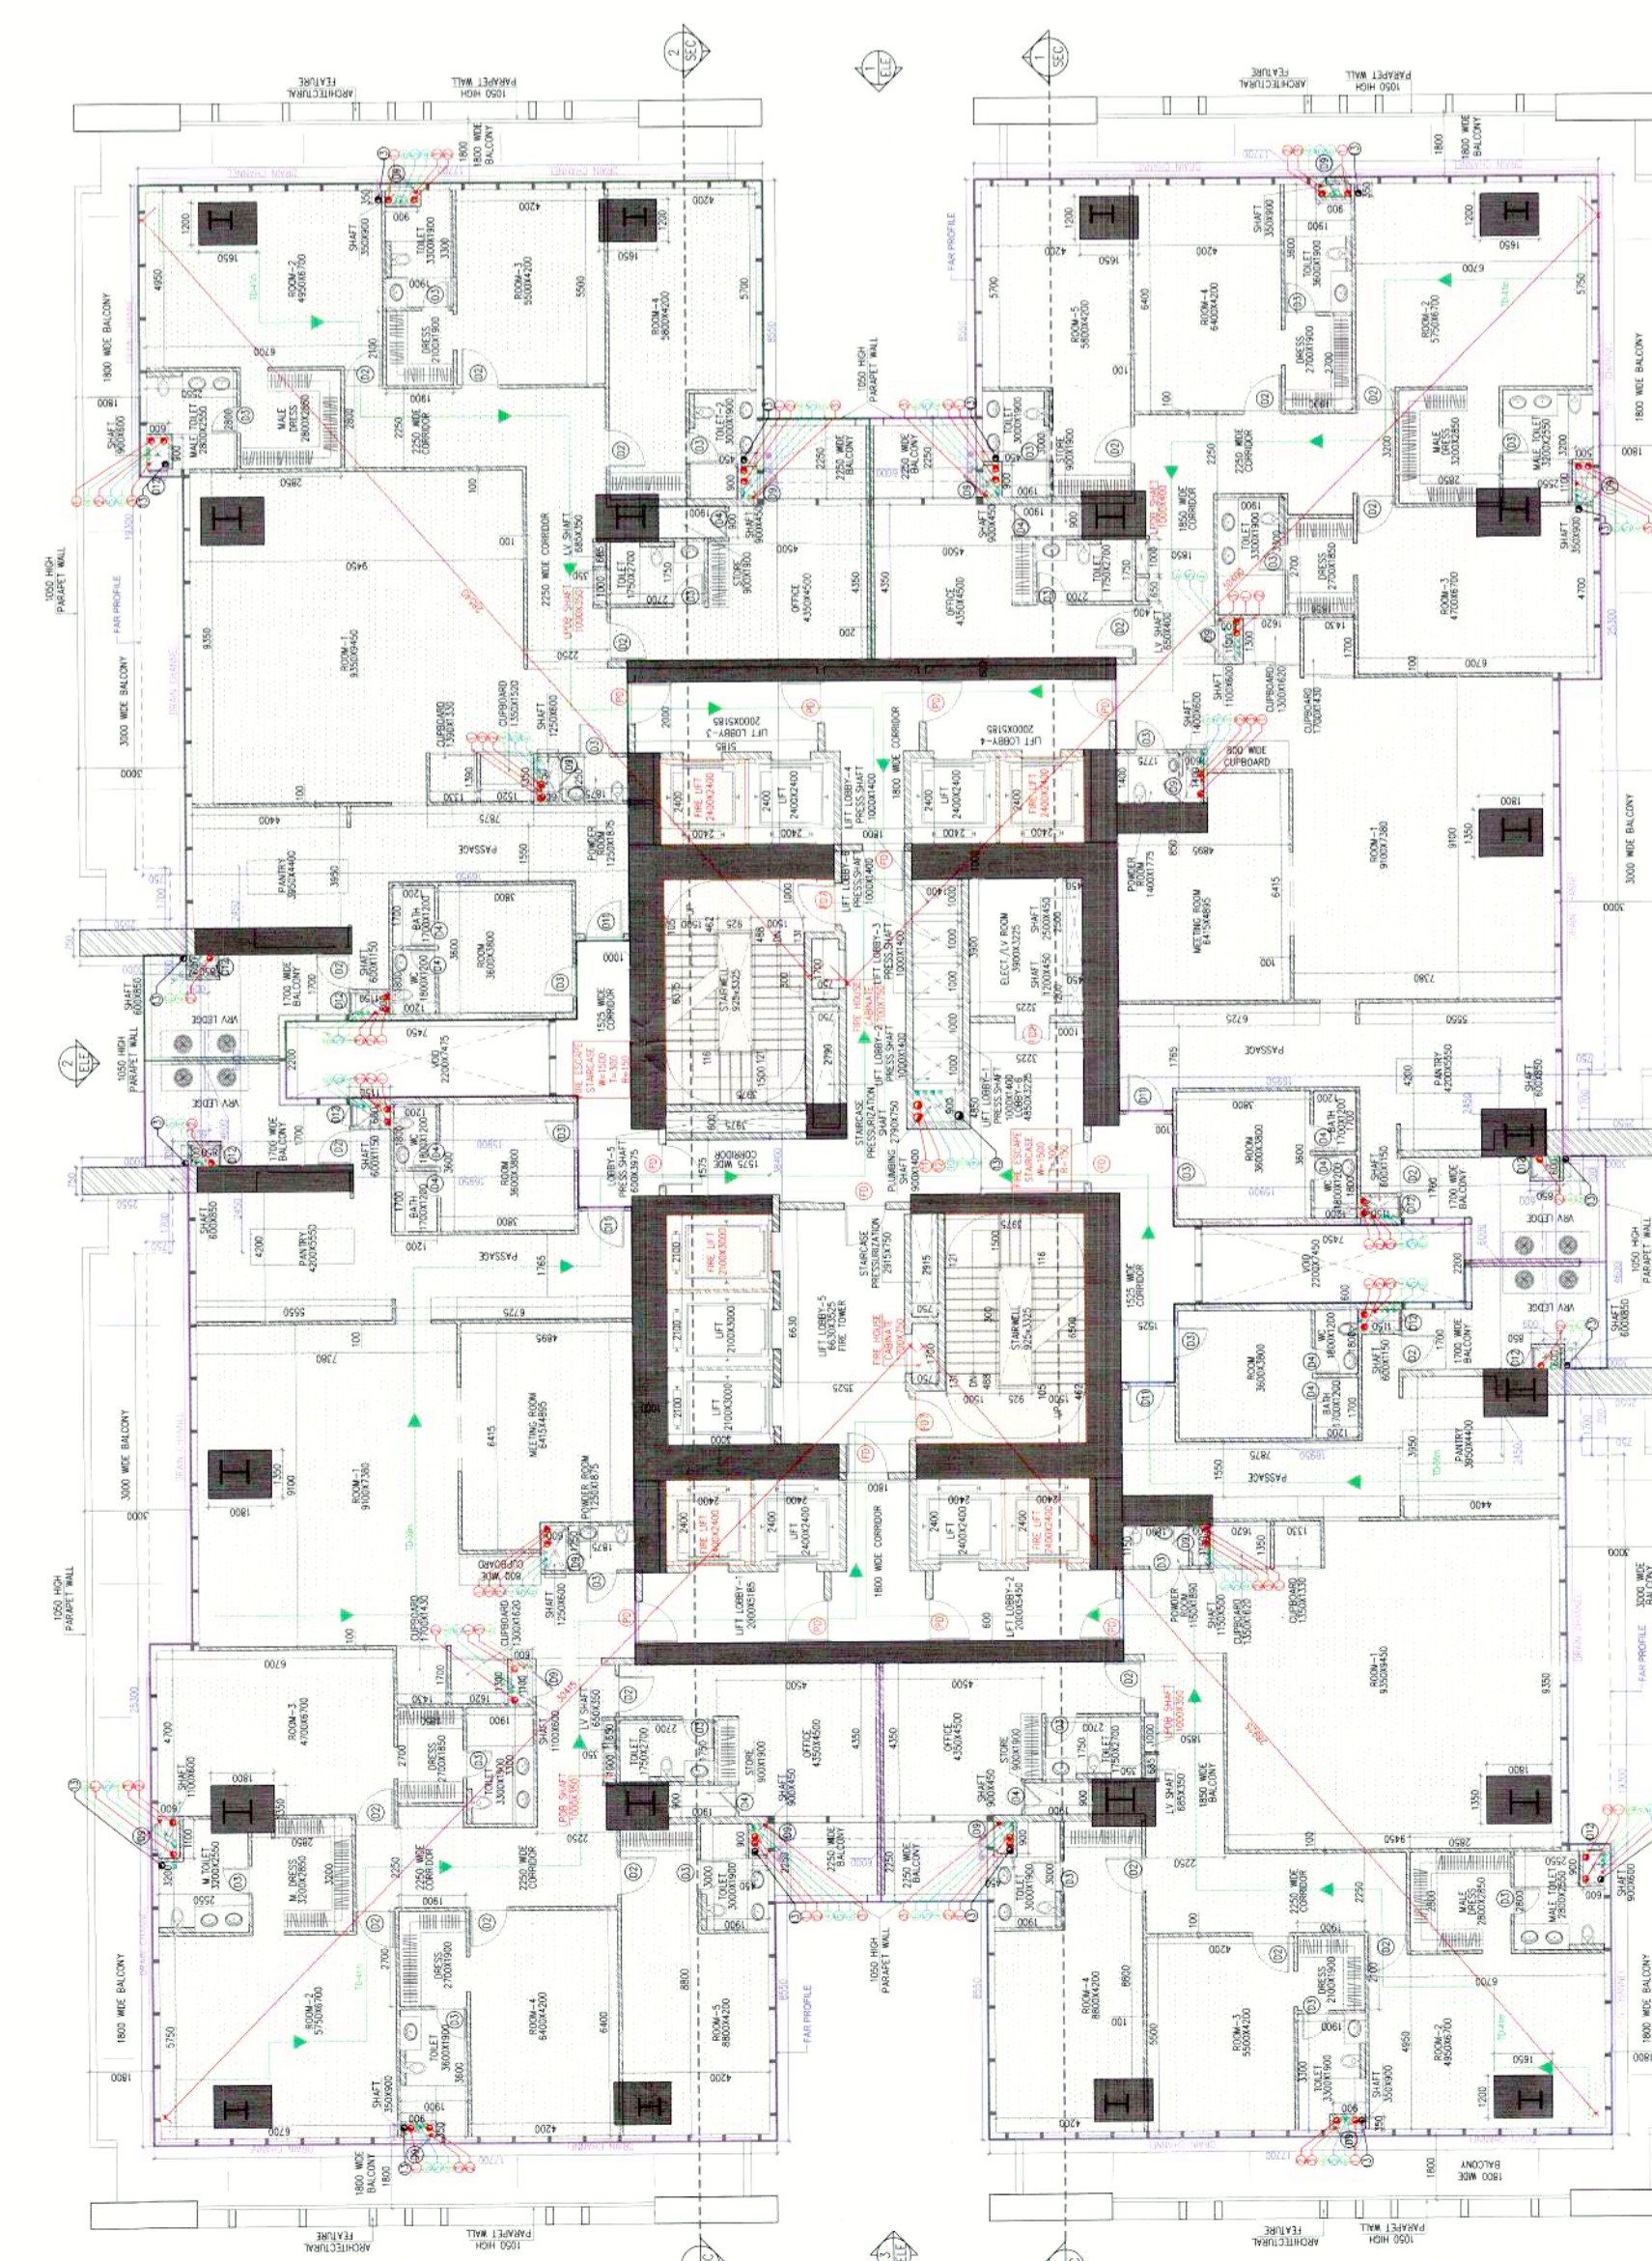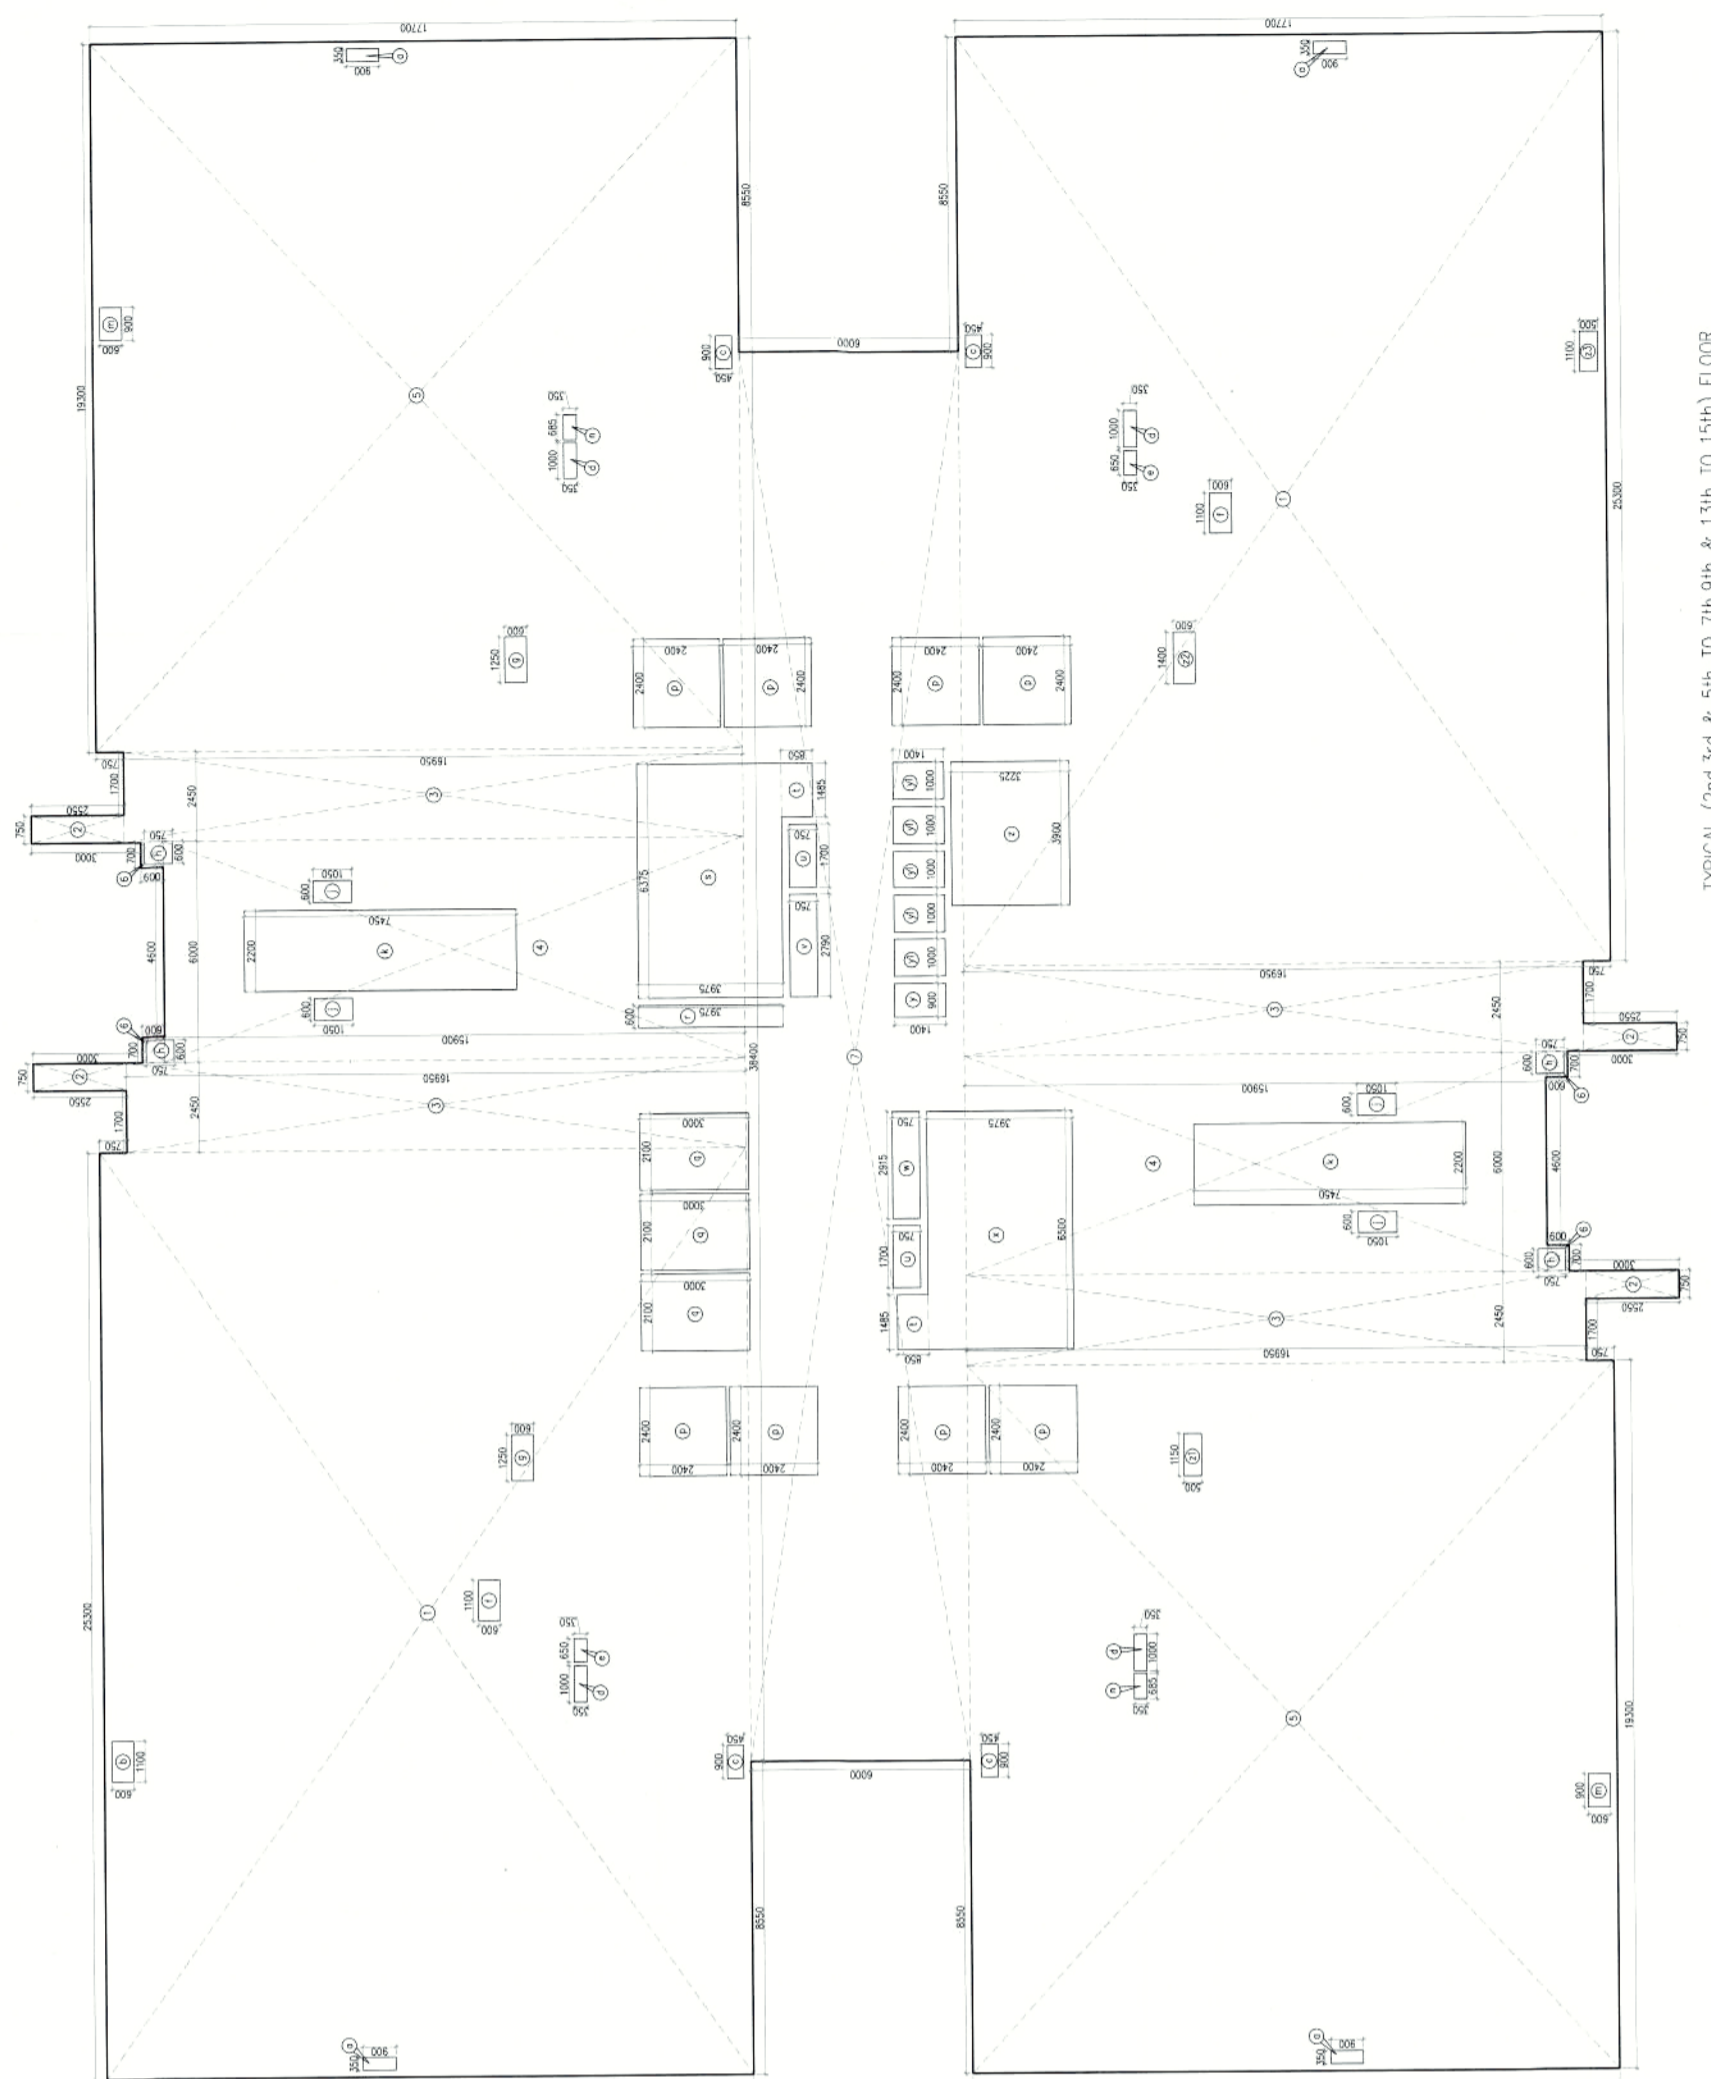

