












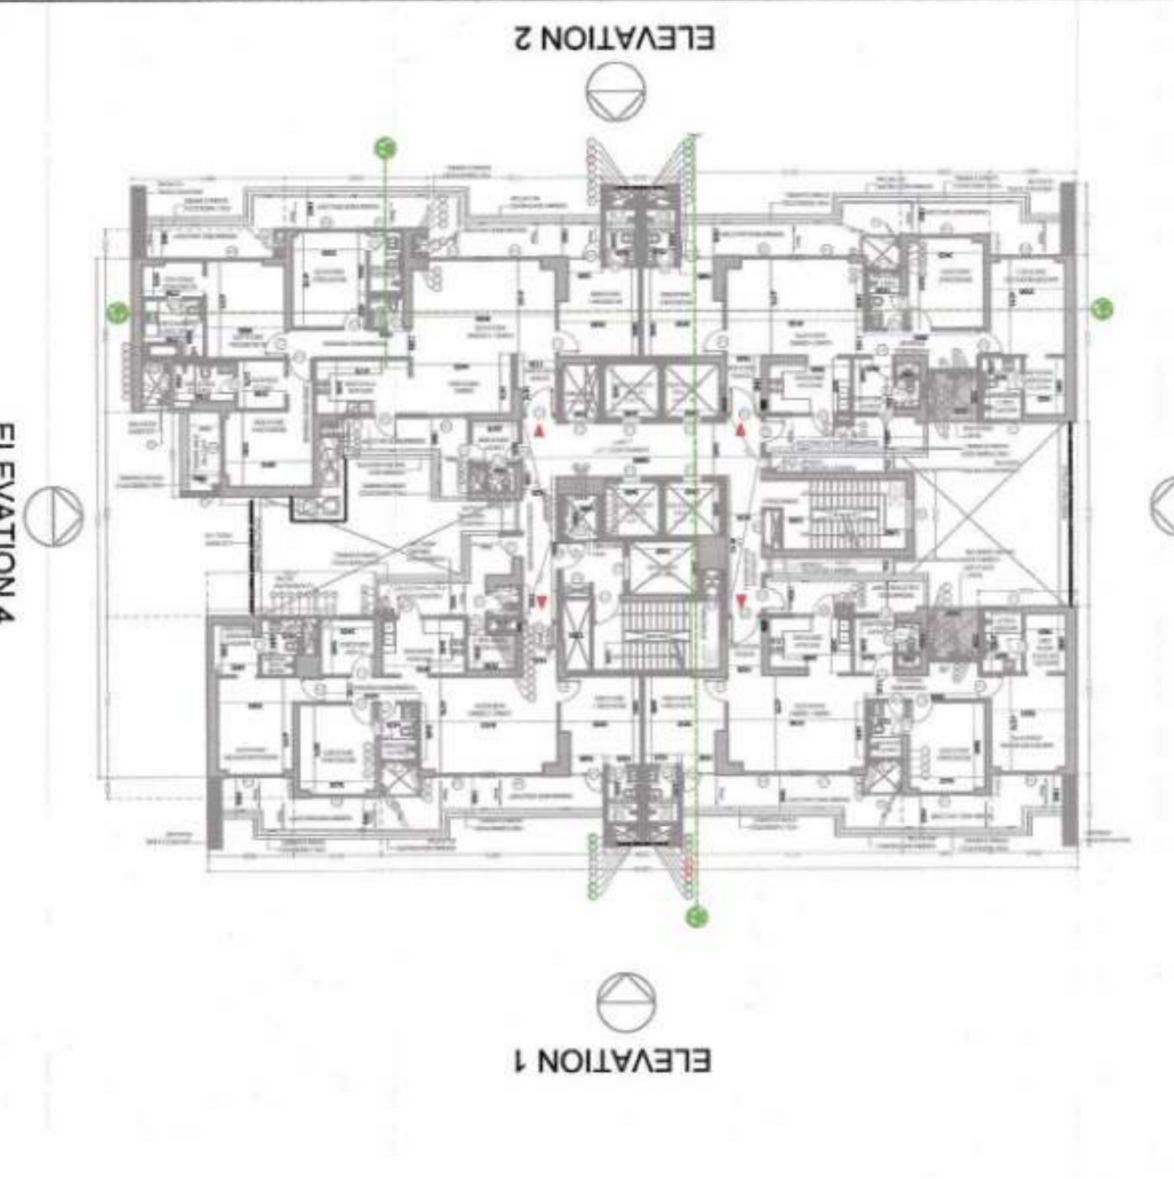

2 TYPICAL ELEVATION - 3-TOWER A & B
 1:100

2 TYPICAL ELEVATION - 1-TOWER A & B
 1:100

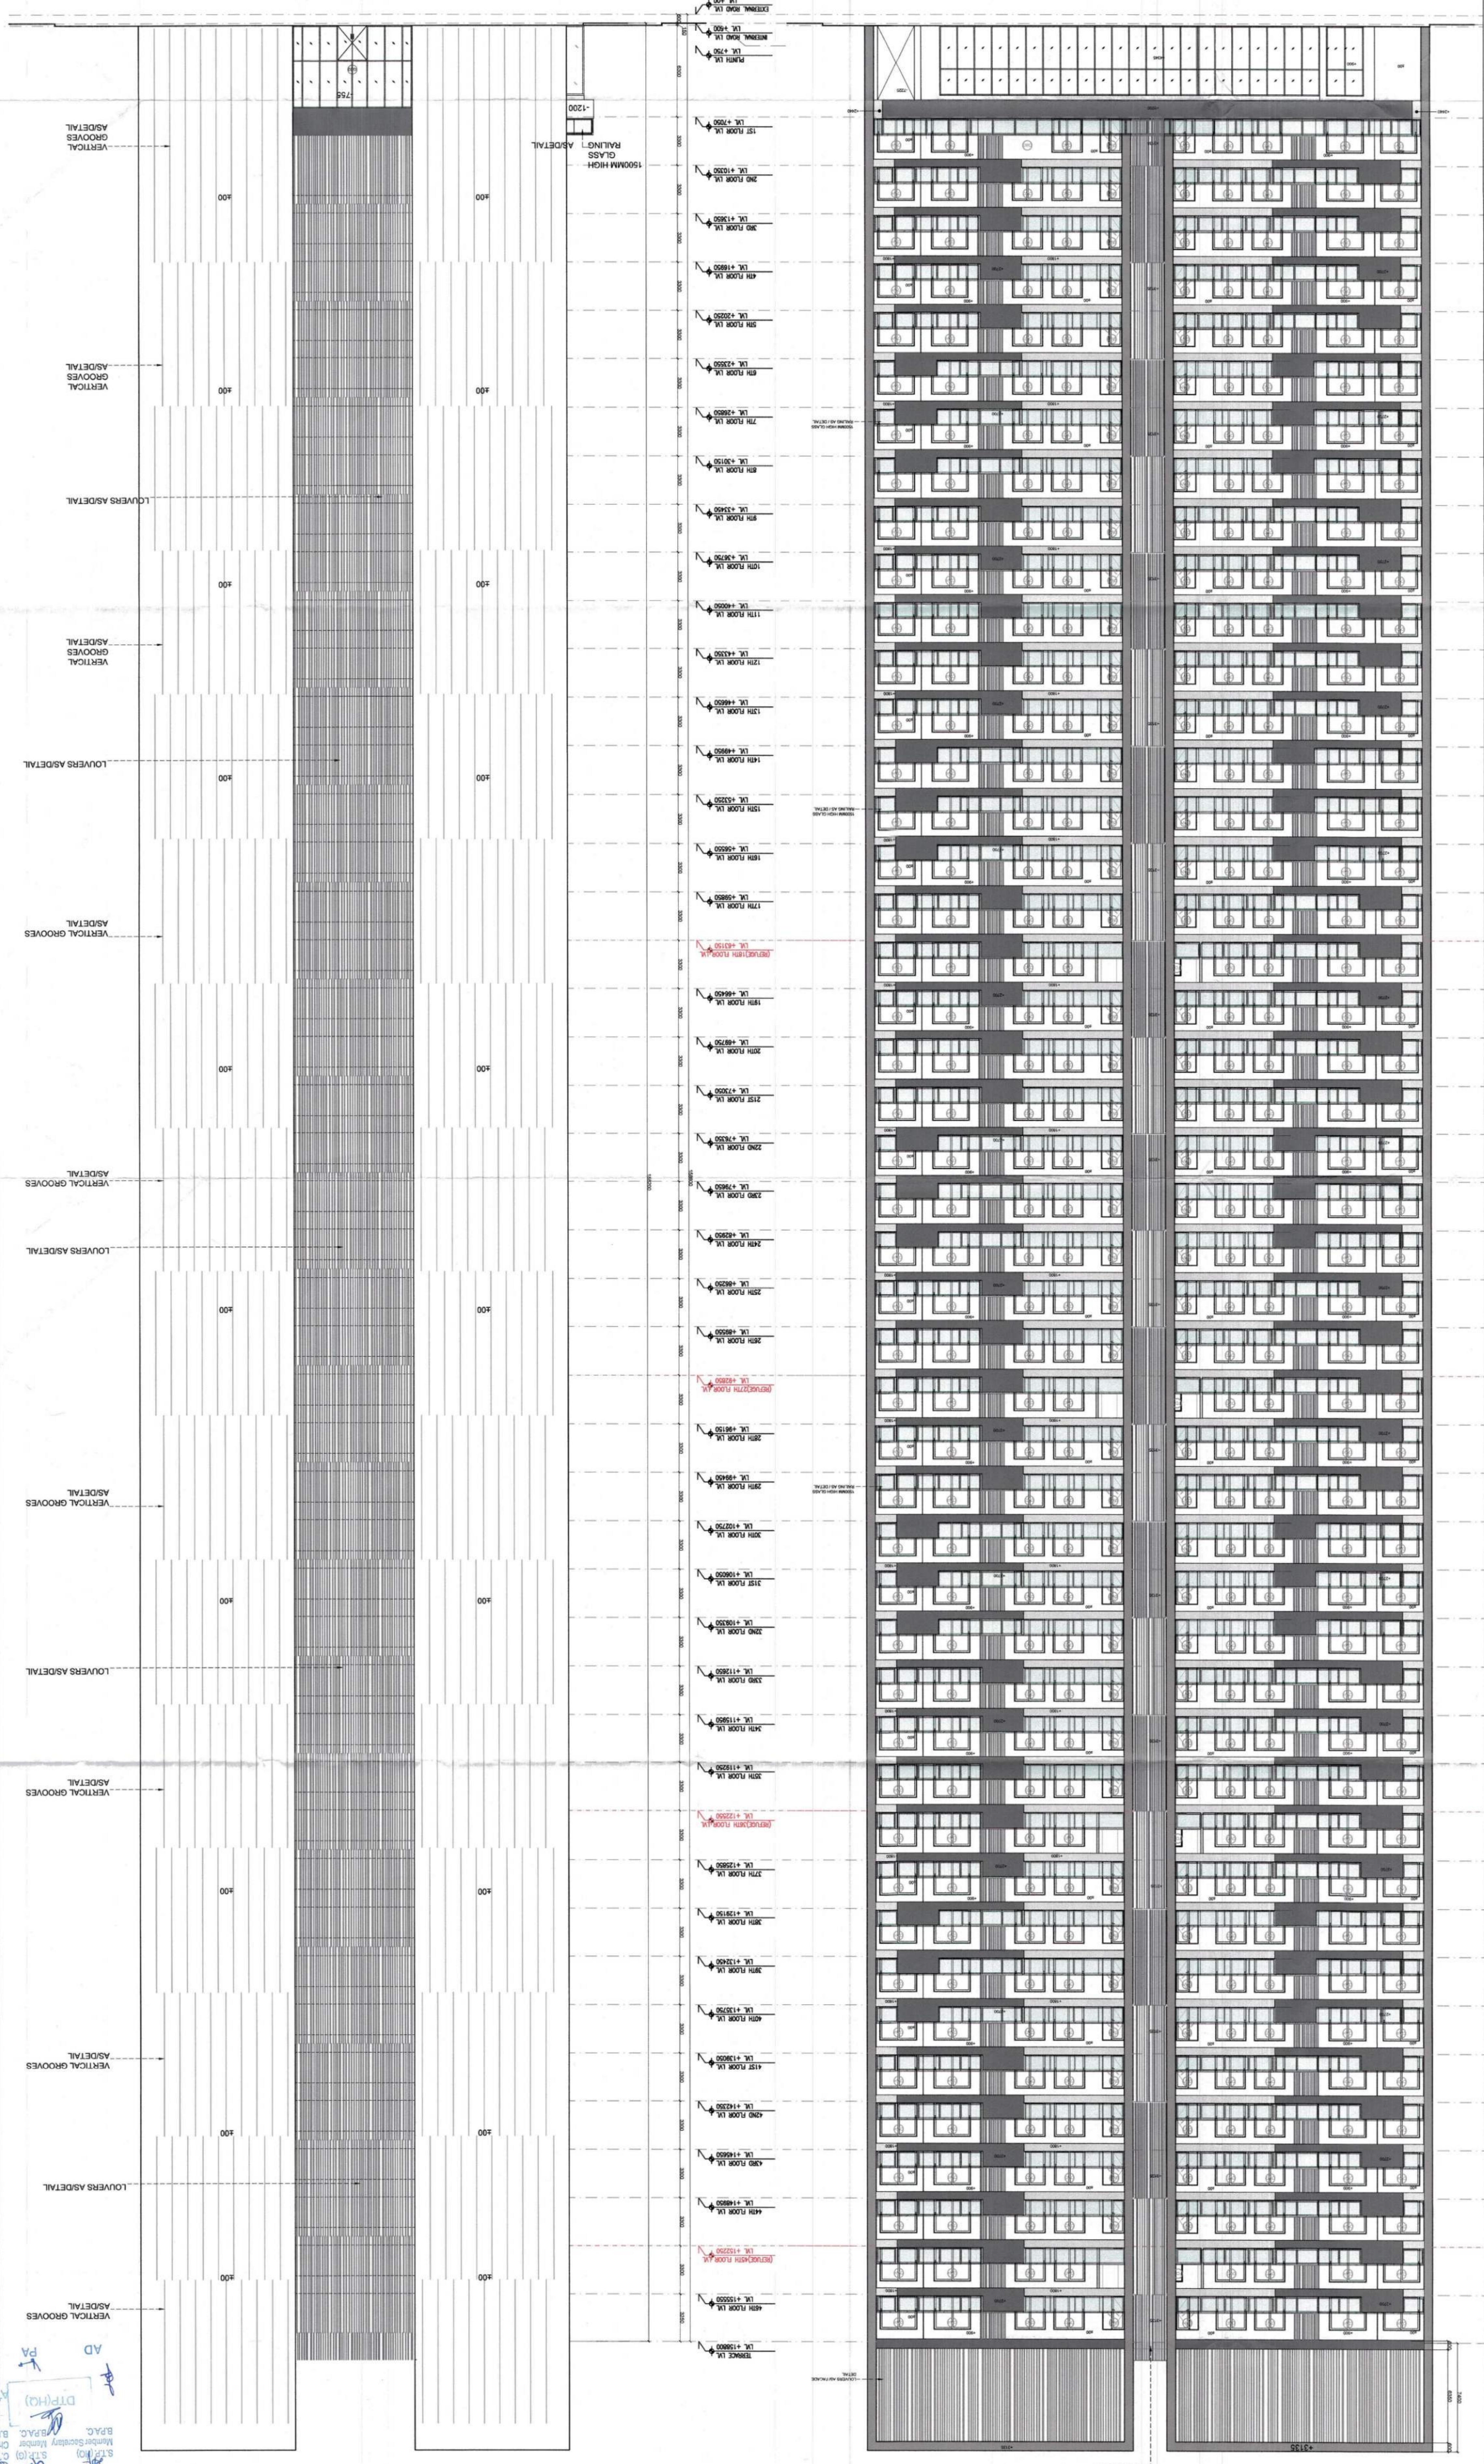






