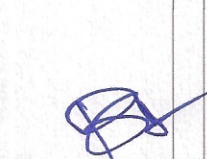
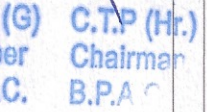
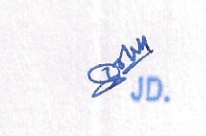
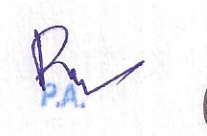
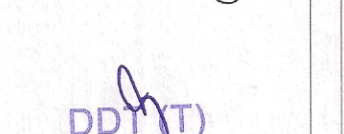
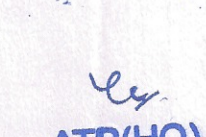
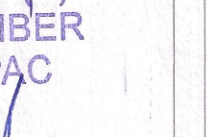
 S.T.P. (H) Member  
 S.T.P. (G) Member  
 C.T.P. (H) Chairman


 DTP (HQ)  
 DD (IT) MEMBER  
 Ram Avtar Bassi  
 ATP (HQ)  
 JD (HQ)

SANCTIONED  
 TO BE READ WITH THIS OFFICE  
 MEMO NO.:  
 DATED :


- NOTES**
- Dimensions are not to be scaled.
  - All dimensions are in mm.
  - All windows and ventilators are openable.
  - Lift well are mechanically Pressurized.
  - Fire services install as per NBC.
  - 100% power backup for emergency services.

key plan


Owner's Sign&Stamp

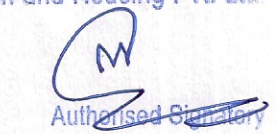For ROF Infratech and Housing Pvt. Ltd.  


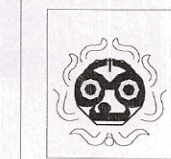
Architect's Sign&Stamp

JYOTI PRAKASH SHARMA  
 CA/2008/43101  


Architects :

 JPS DESIGN STUDIO  
 JPS DESIGN STUDIO

Electrical, Plumbing, HVAC & Fire Fighting

 BEHERA ASSOCIATES PVT LTD  
 F-623a, LADO SARAI  
 BEHIND ONG FILLING STATION  
 NEW DELHI - 110030  
 EMAIL-behera.associates@gmail.com


Project Title :

PROPOSED BUILDING PLAN OF AFFORDABLE GROUP  
 HOUSING COLONY OVER AN AREA MEASURING  
 11.11875 ACRE (LICENCE NO. 182 OF 2024 DATED  
 10/12/2024 IN SECTOR 07, SOHNA, BEING DEVELOPED  
 BY ROF INFRA TECH & HOUSING PVT. LTD.


Drawing Title :  
TOWER-14 SECTIONS

Scale :	1:125	Rev :	
Date :	27-12-2024	Drawing No. :	
Drawn By :	Piyush Sharma	Checked By :	SD/AH/9A
Sheet Size :	A0:841x1189mm	Drawing Status :	Submission Drawing

MACHINE RM. LVL. +50300  
 MUMTY LVL. +47600  
 TERRACE LVL. +44600  
 15TH FLOOR LVL. +41650  
 14TH FLOOR LVL. +38700  
 12TH FLOOR LVL. +35750  
 11TH FLOOR LVL. +32800  
 10TH FLOOR LVL. +29850  
 9TH FLOOR LVL. +26900  
 8TH FLOOR LVL. +23950  
 7TH FLOOR LVL. +21000  
 6TH FLOOR LVL. +18050  
 5TH FLOOR LVL. +15100  
 4TH FLOOR LVL. +12150  
 3RD FLOOR LVL. +9200  
 2NDFLOOR LVL. +6250  
 1ST FLOOR LVL. +3300  
 STILT / GR. FLOOR LVL. +450

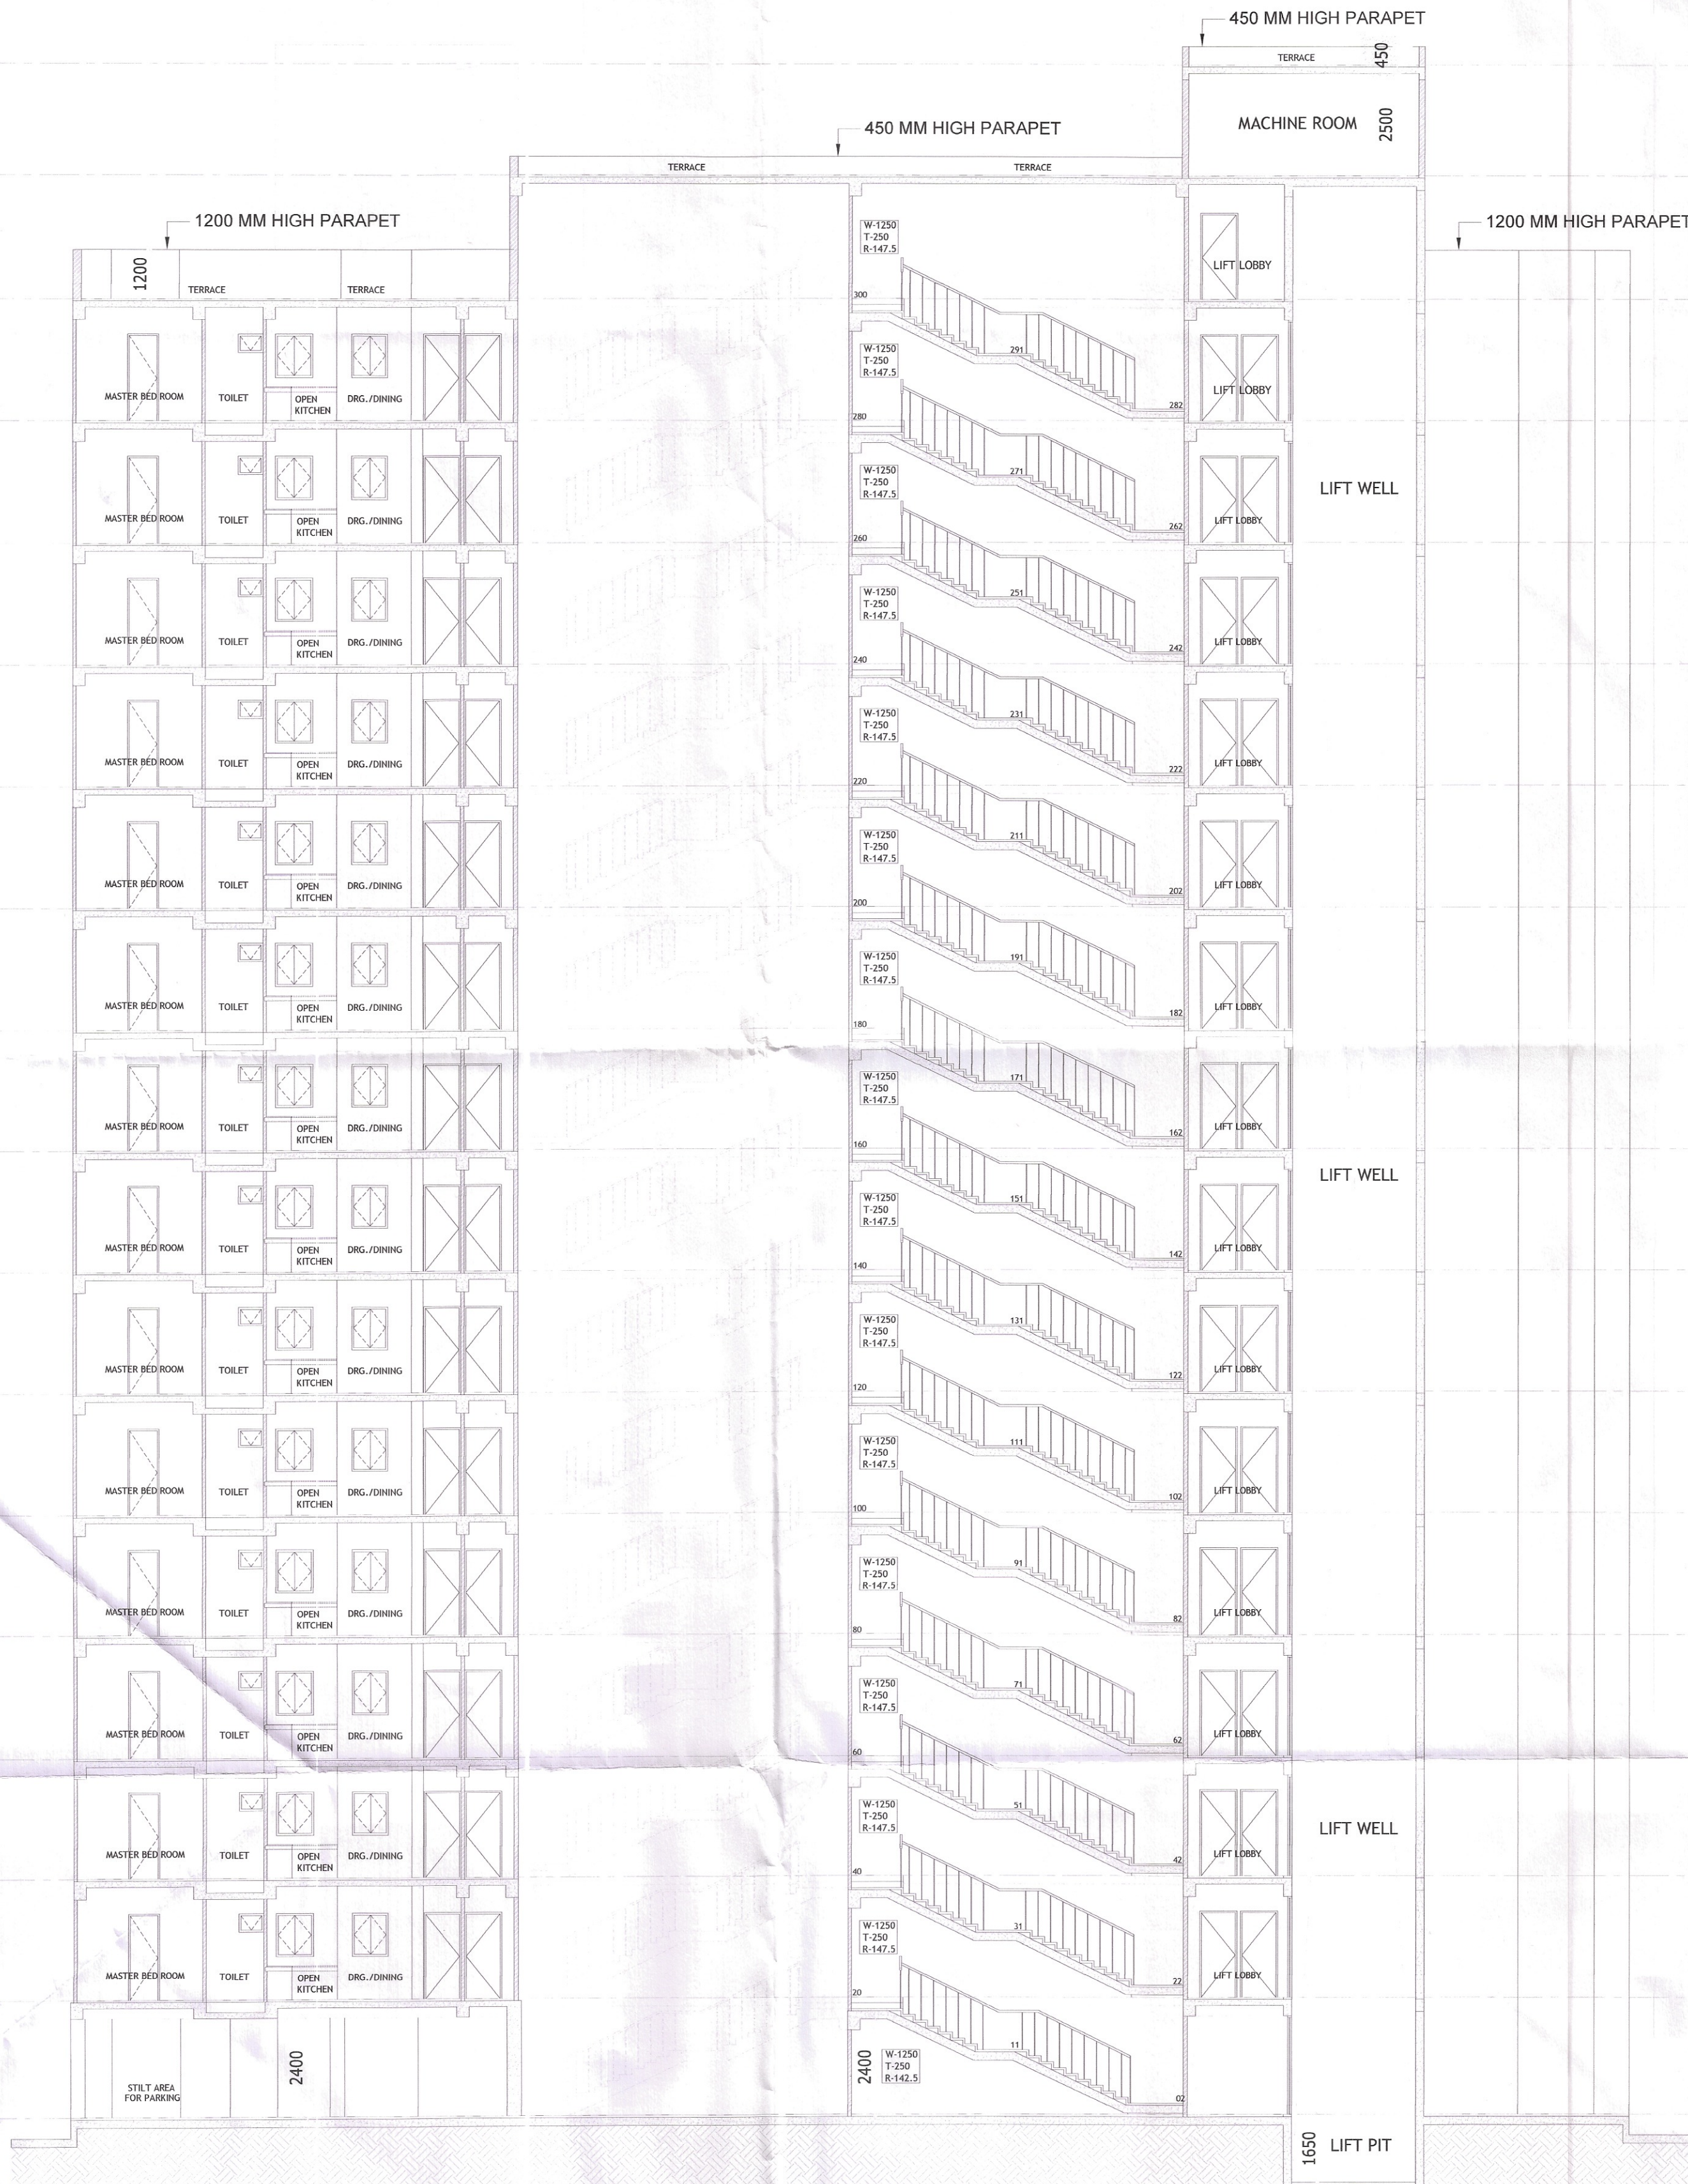

TYPICAL BUILDING SECTION - B  
TOWER-14

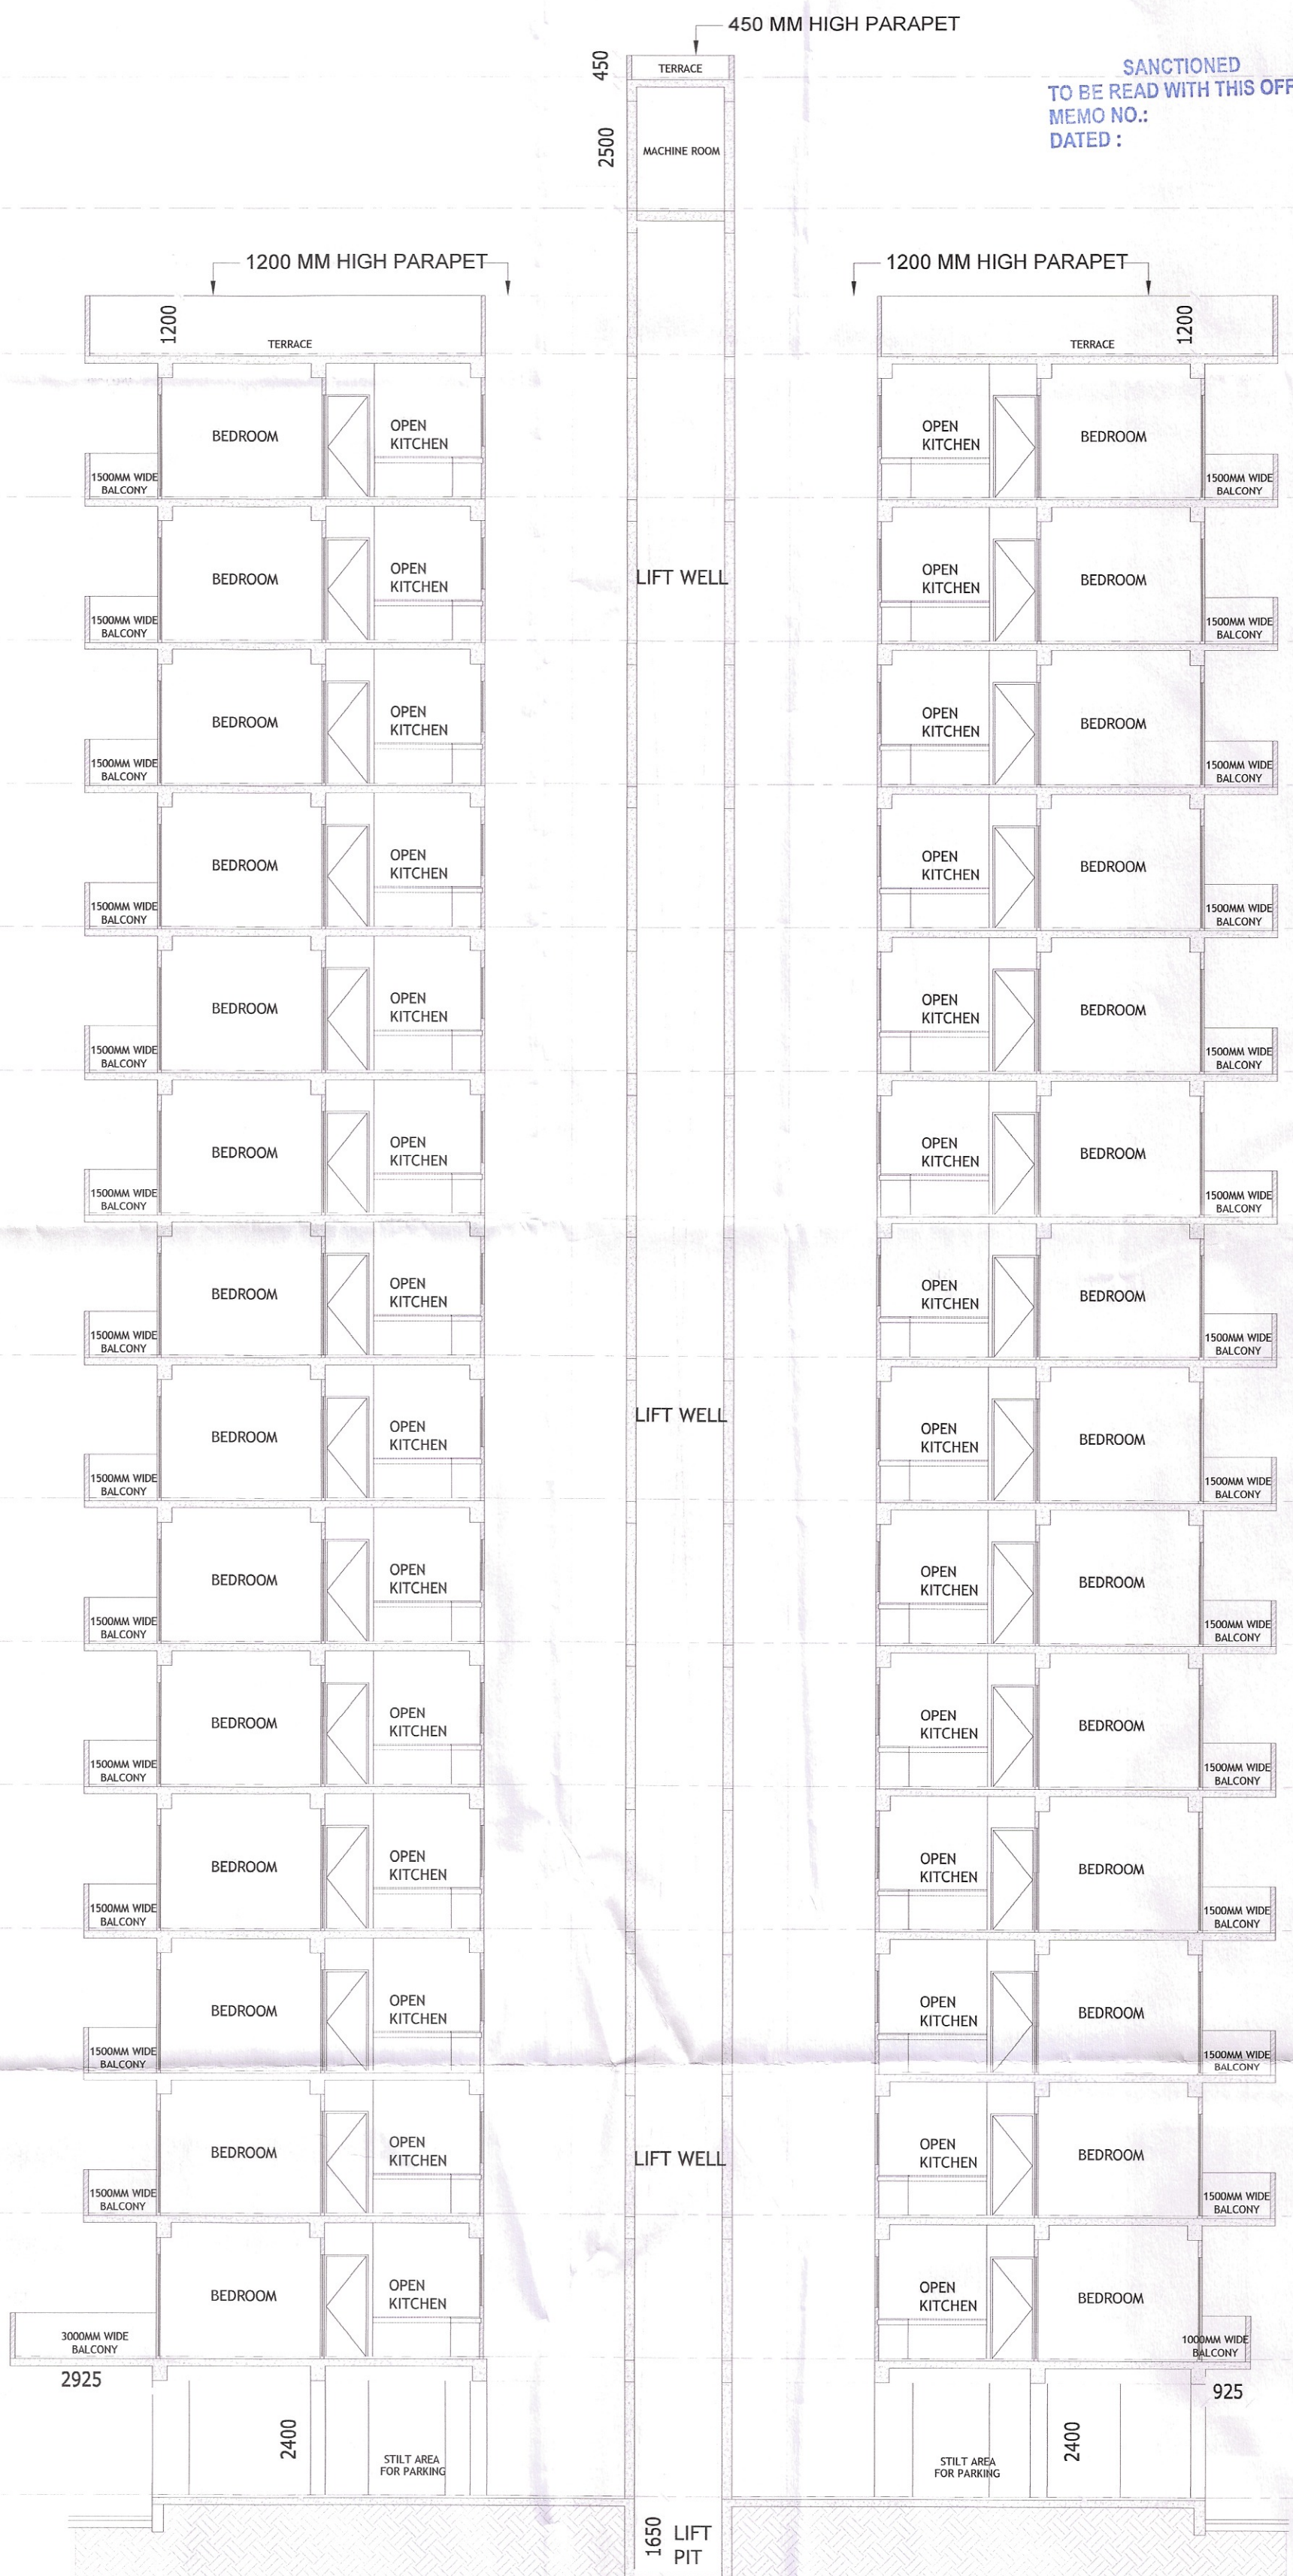

TYPICAL BUILDING SECTION - A  
TOWER-14