




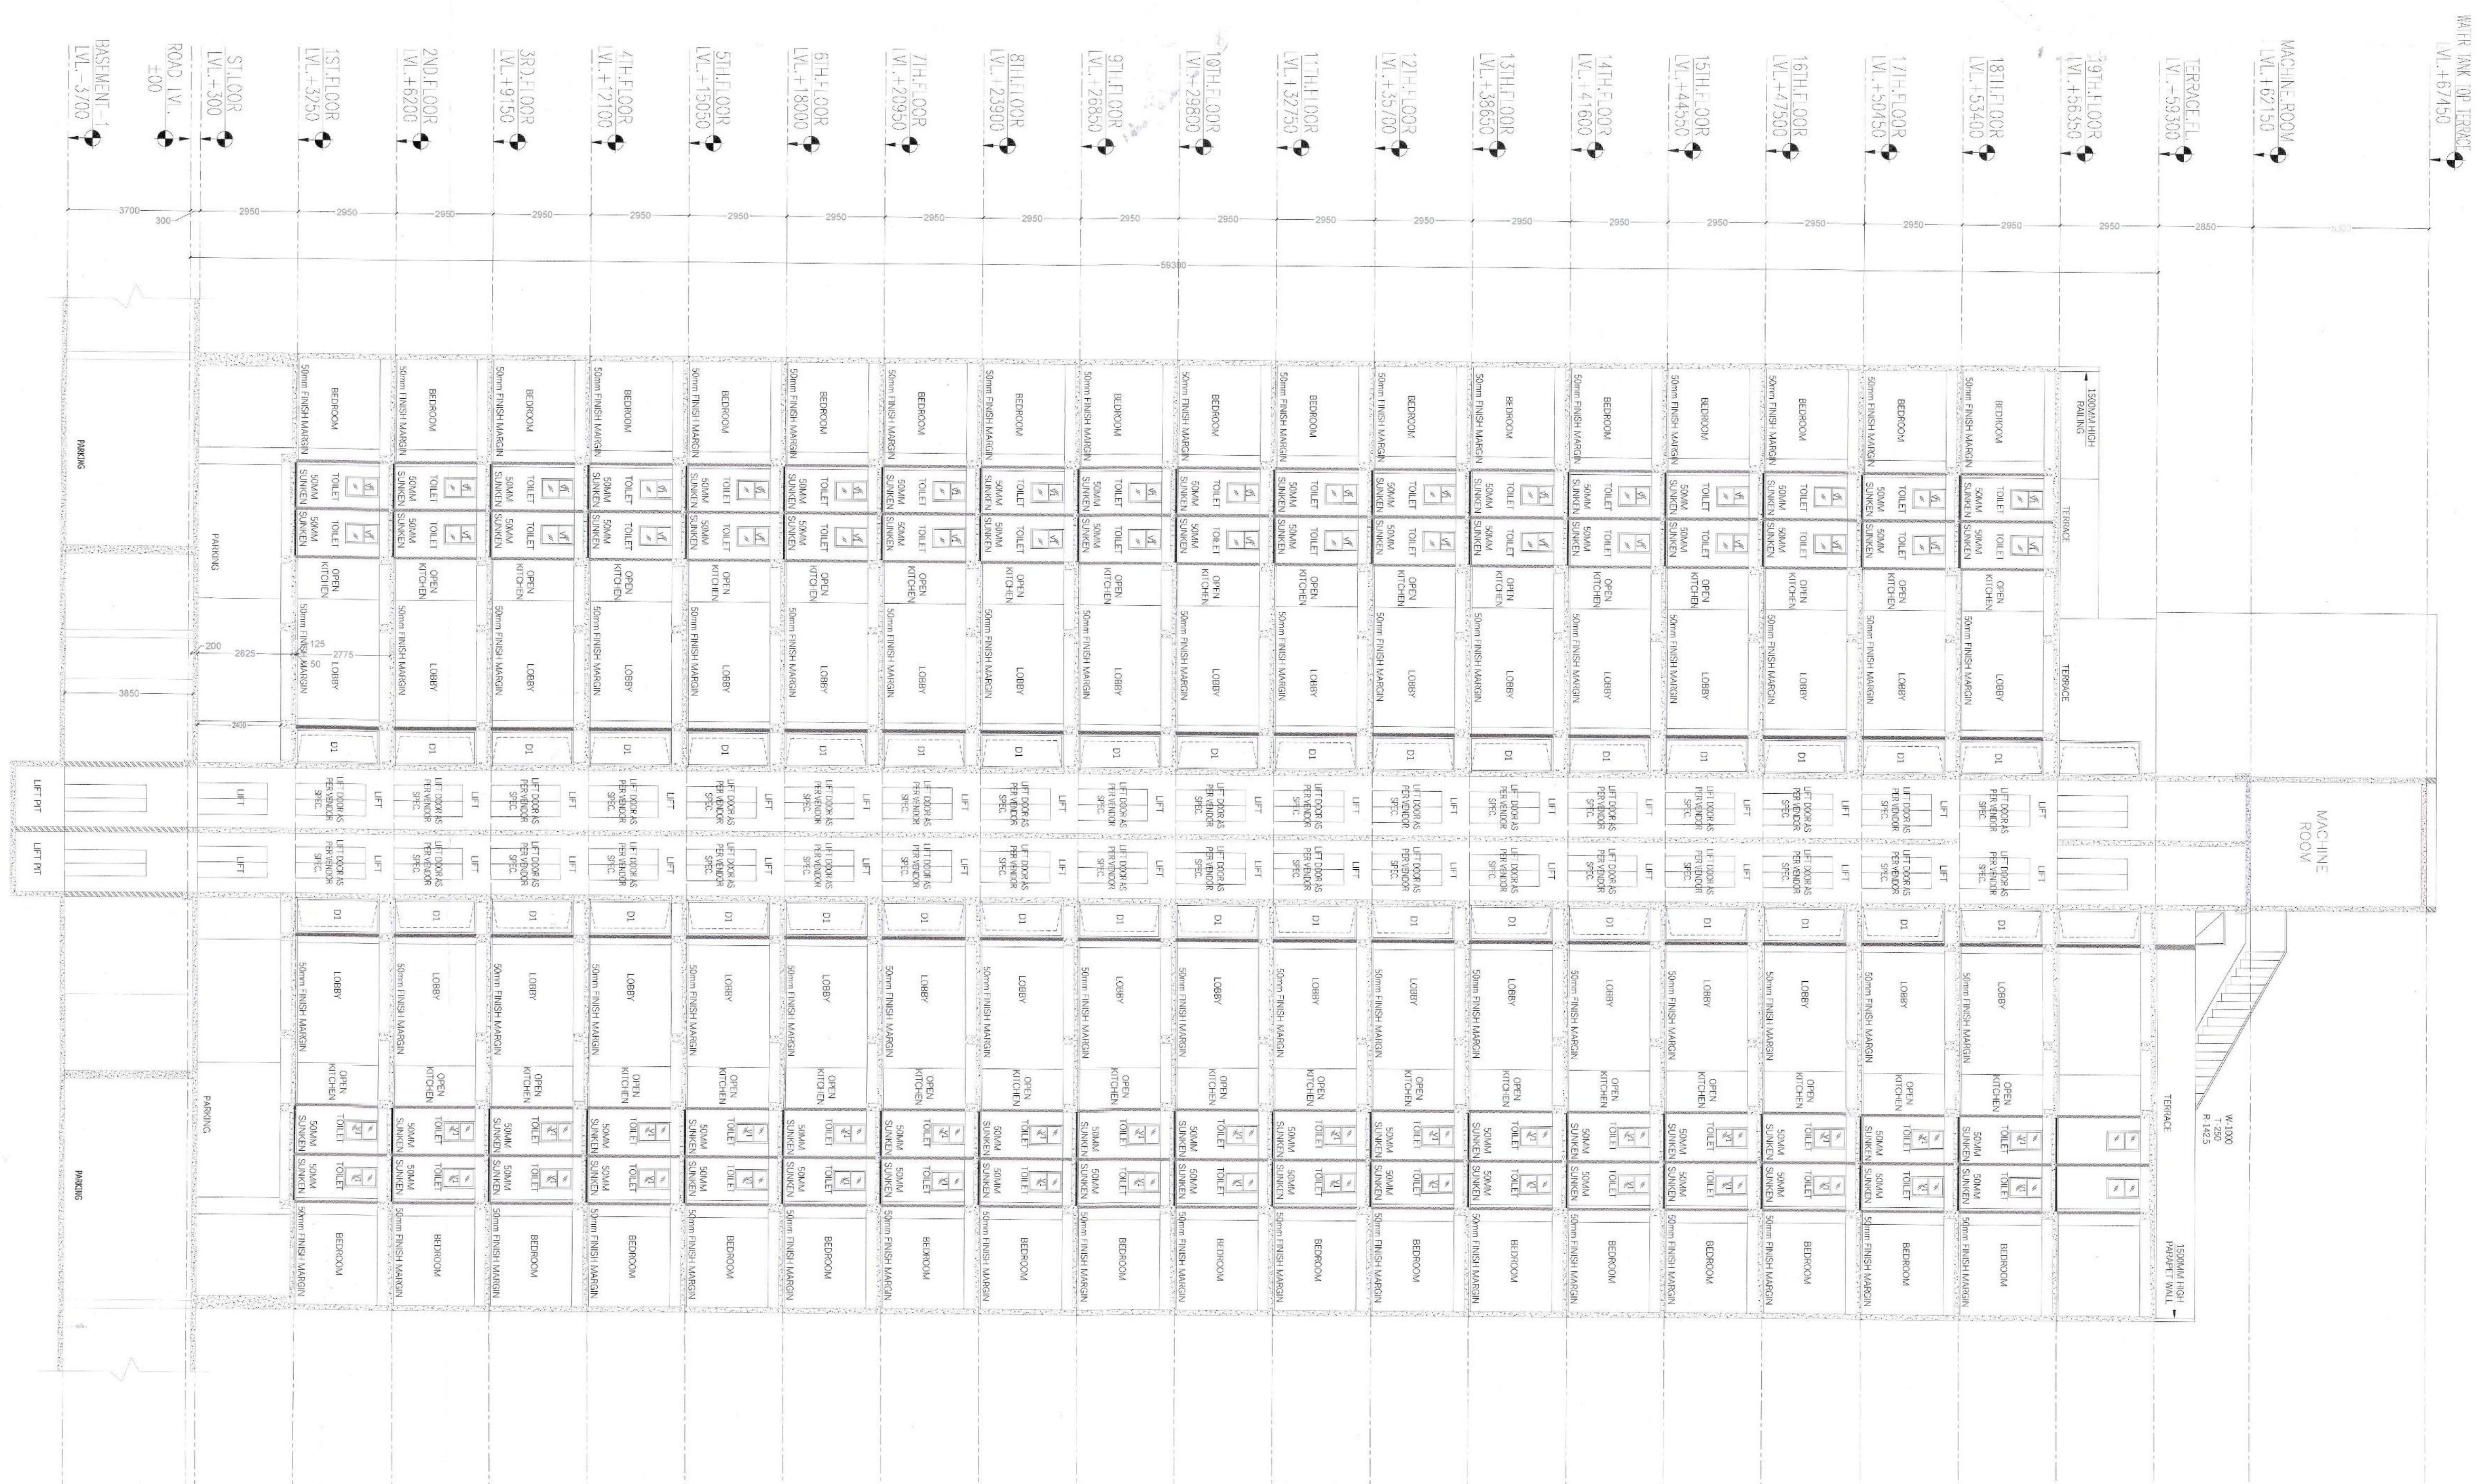

SECTION-Y-Y'

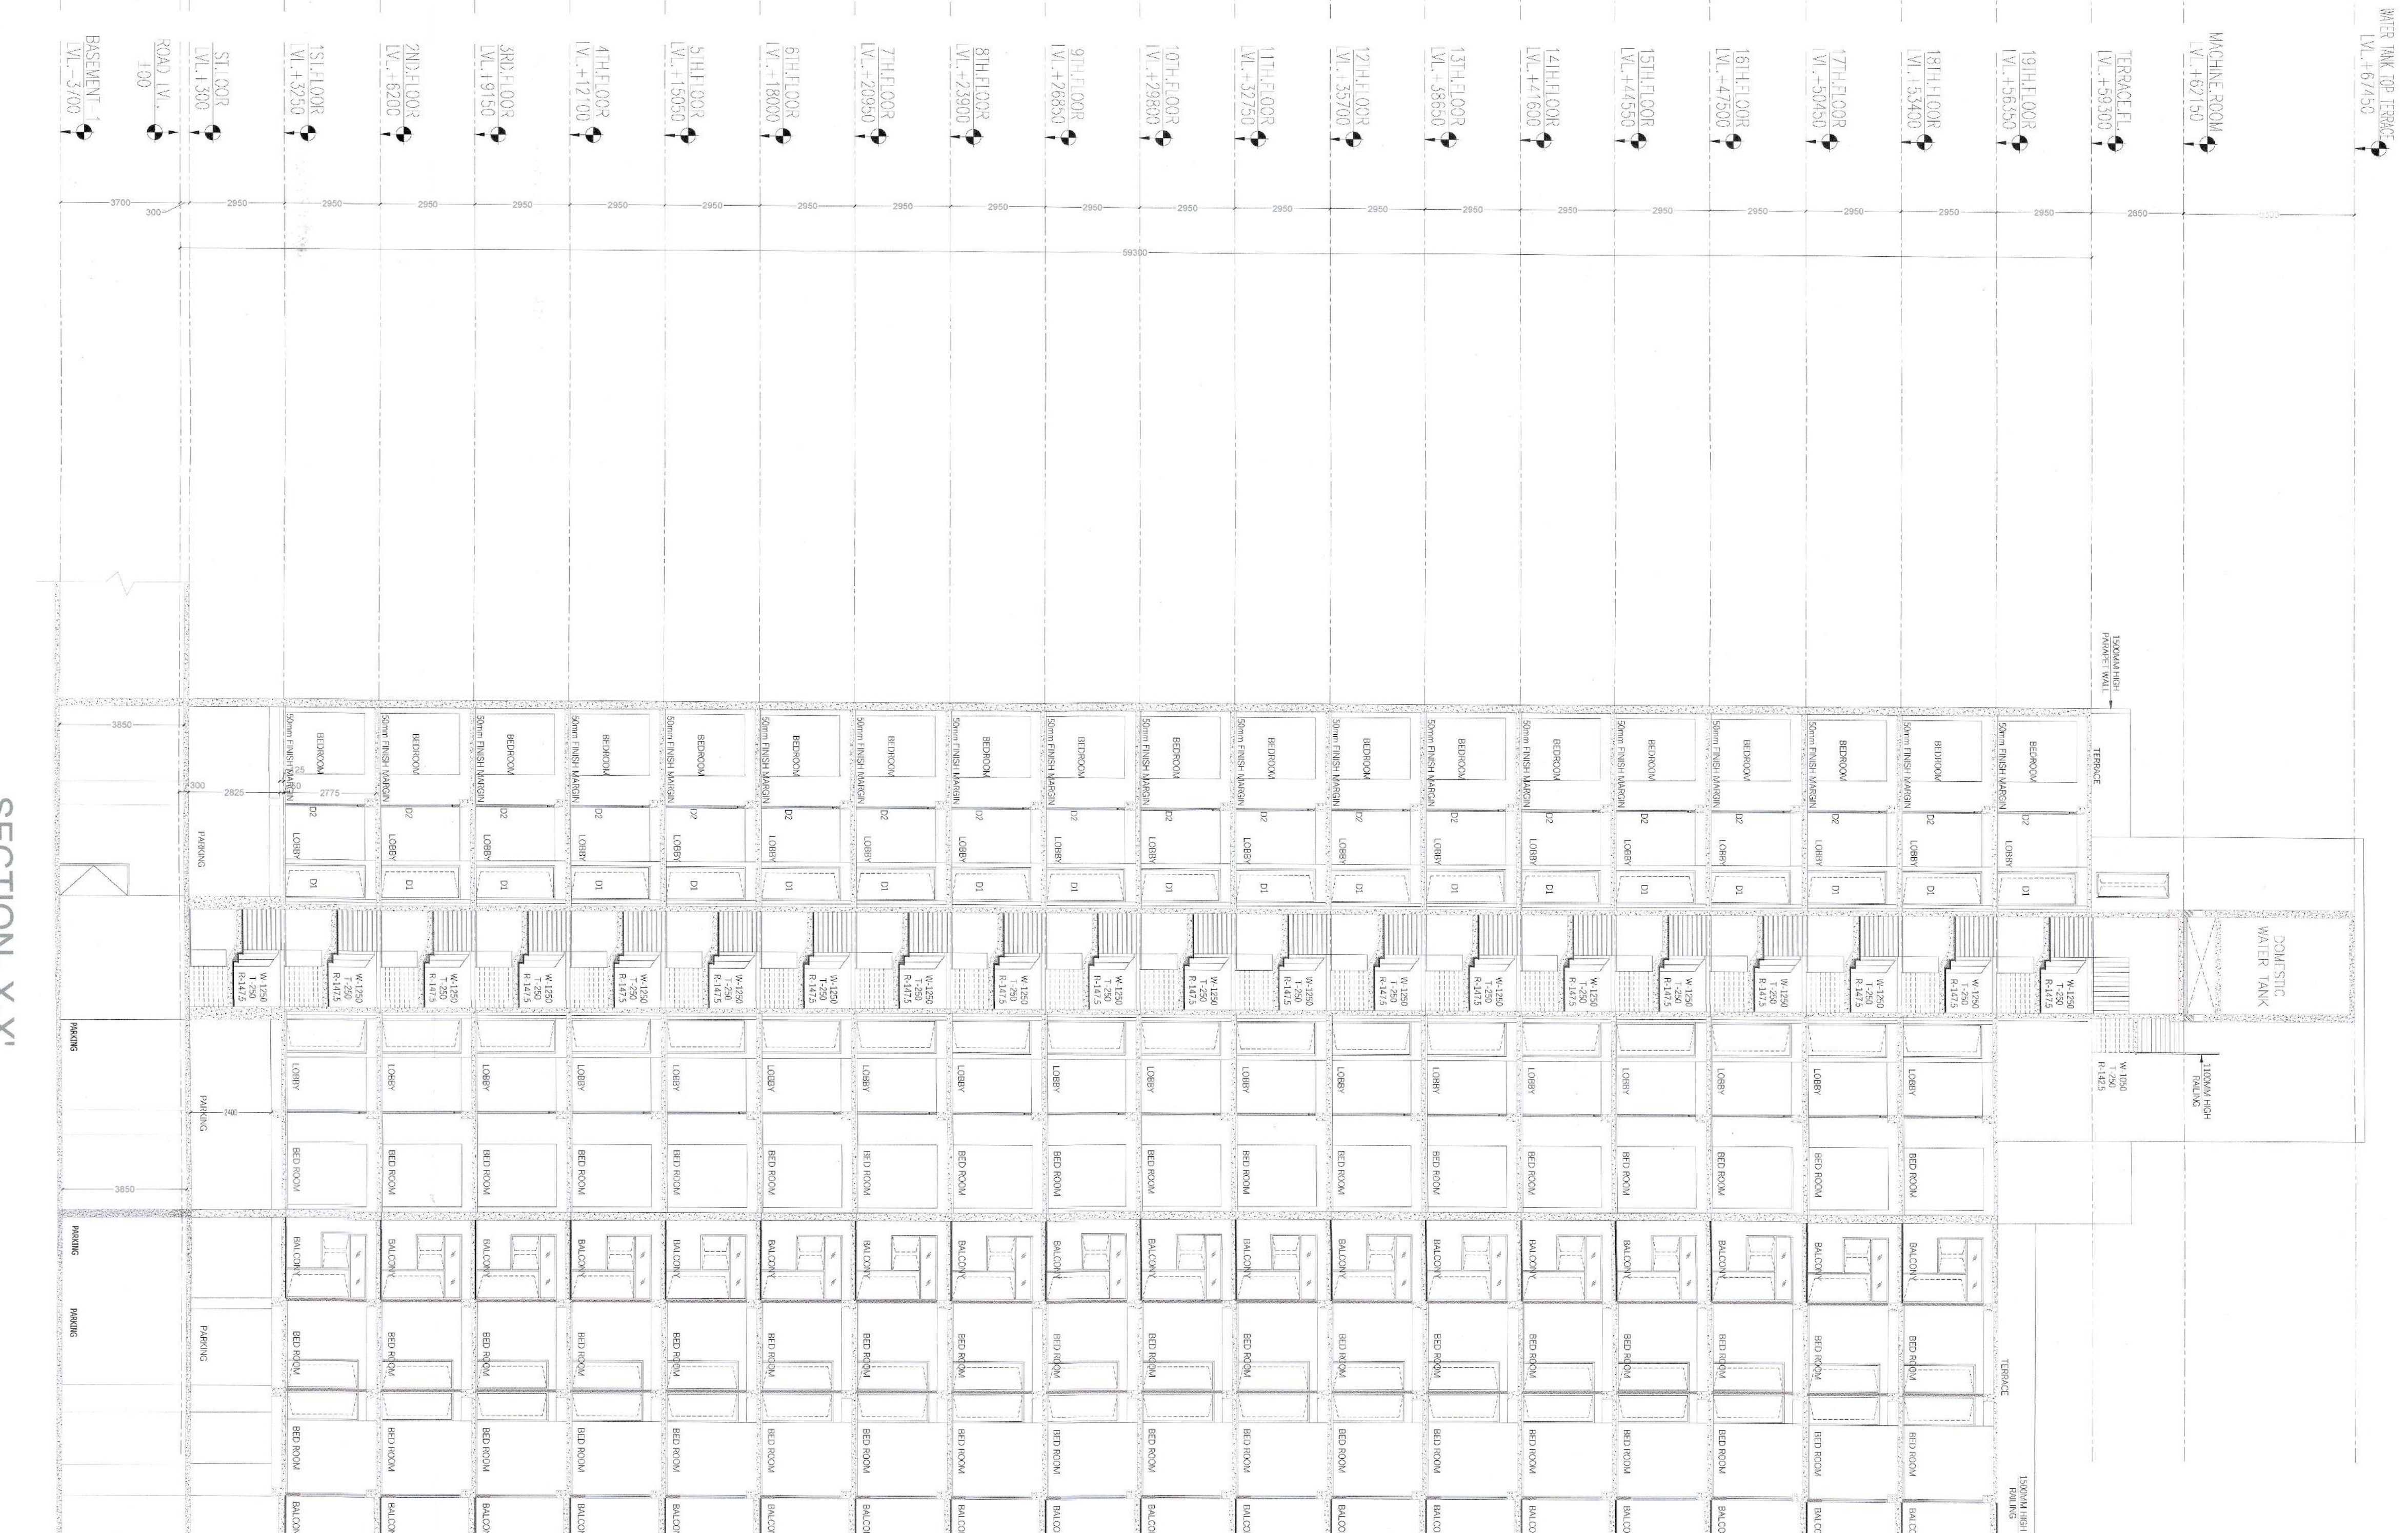

SECTION-X-X'

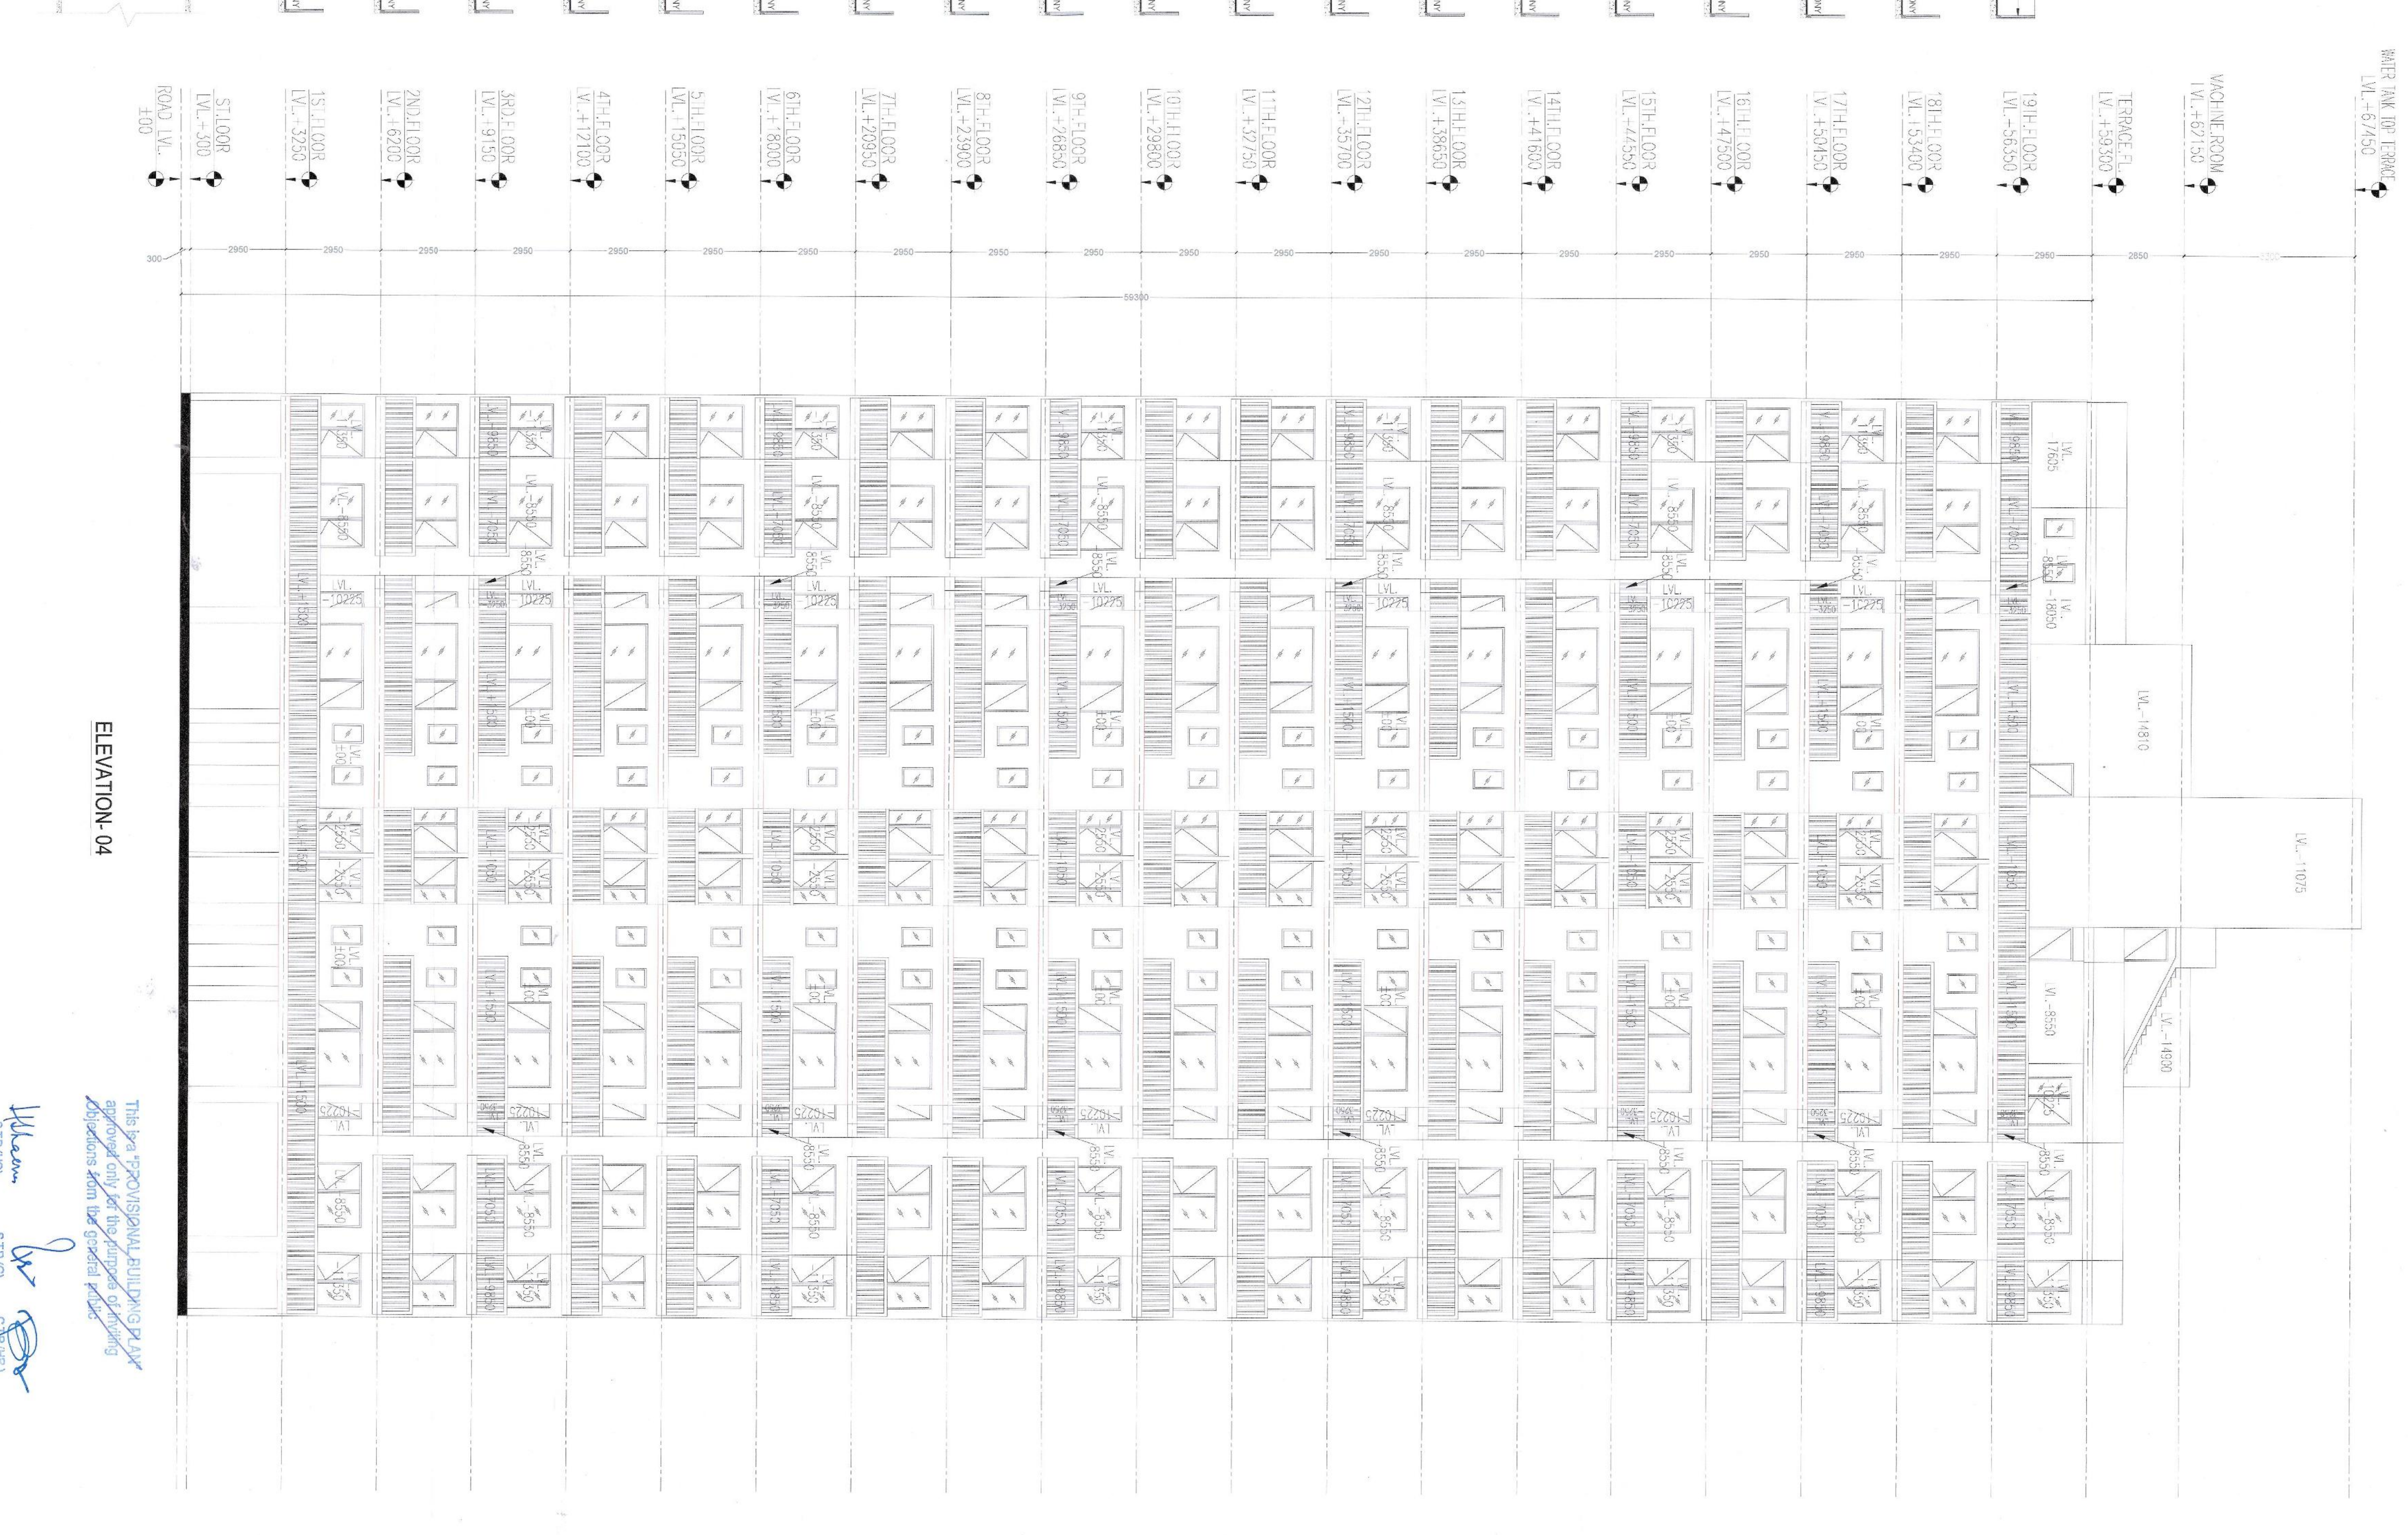

ELEVATION-04

- NOTES:
1. ALL DIMENSIONS IN MM.
 2. ALL INTERNAL WALLS ARE 75MM AND EXTERNAL WALLS ARE 150MM THICK RCC WALL.
 3. LIFT SHALL BE WITH 100% POWER BACKUP.

PROJECT: APPROVAL OF REVISED BUILDING PLANS OF PHASE-II FALLING IN AFFORDABLE GROUP HOUSING COLONY OVER AN AREA MEASURING 9.684 ACRES (LICENSE NO.236 OF 2023 DATED 02.11.2023 AND LICENSE NO.236 OF 2023 DATED 28.12.2023) IN SECTION-36,SONOMA BEING DEVELOPED BY 4S DEVELOPERS PVT.LTD.

ARCHITECT: VAAH CONSULTANTS LLP
ARCHITECTURE, INTERIORS, PLANNING
Unit No.303 New Time Centre, Sushant Sector-54 Gurgaon Haryana
O - 0124-4292923 M - 9869915468 Email - vaahs.enr@gmail.com

OWNER'S SIGNATURE: For 4S Developers Pvt. Ltd. (Authorized Signatory)

ARCHITECT SIGNATURE: [Signature]

DRAWING TITLE: TOWER -H
SECTION & ELEVATIONS
DATE: SEP-2025
SCALE: 1:150 (A1)
SHEET NO. T-4-06

STAMPED
REGISTERED ARCHITECT
NO. 11649
DATE: 09-01-26

ATKINS
R. K. AITP
J.D.H.

THE 4S DEVELOPERS PVT. LTD.
APPROVED FOR CONSTRUCTION
[Signature]
R. K. AITP
J.D.H.