
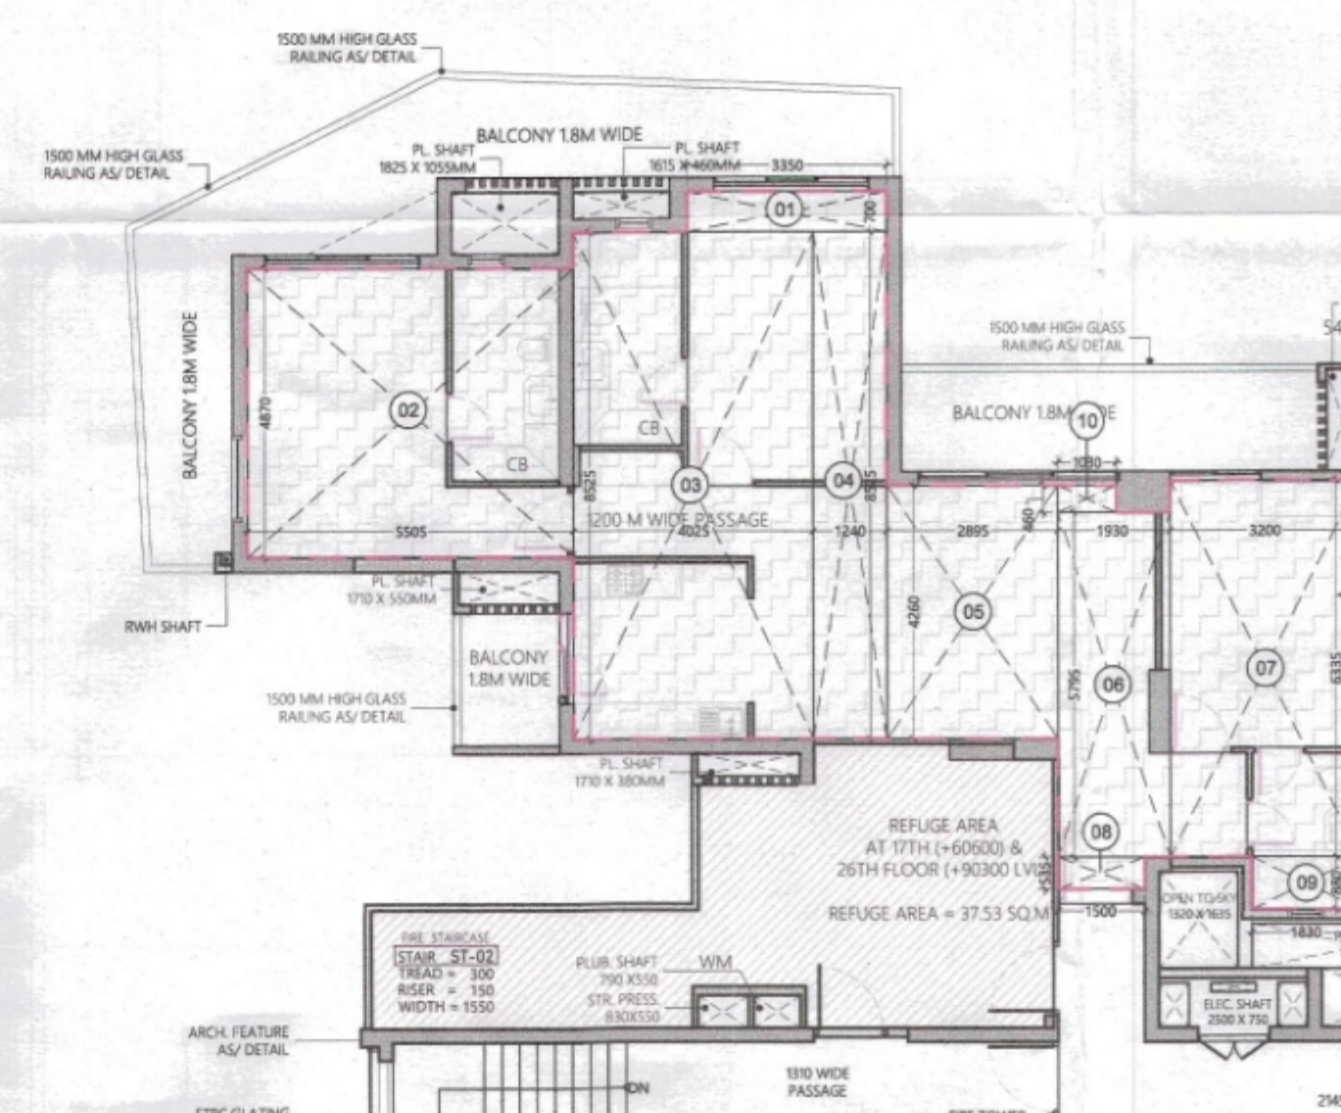
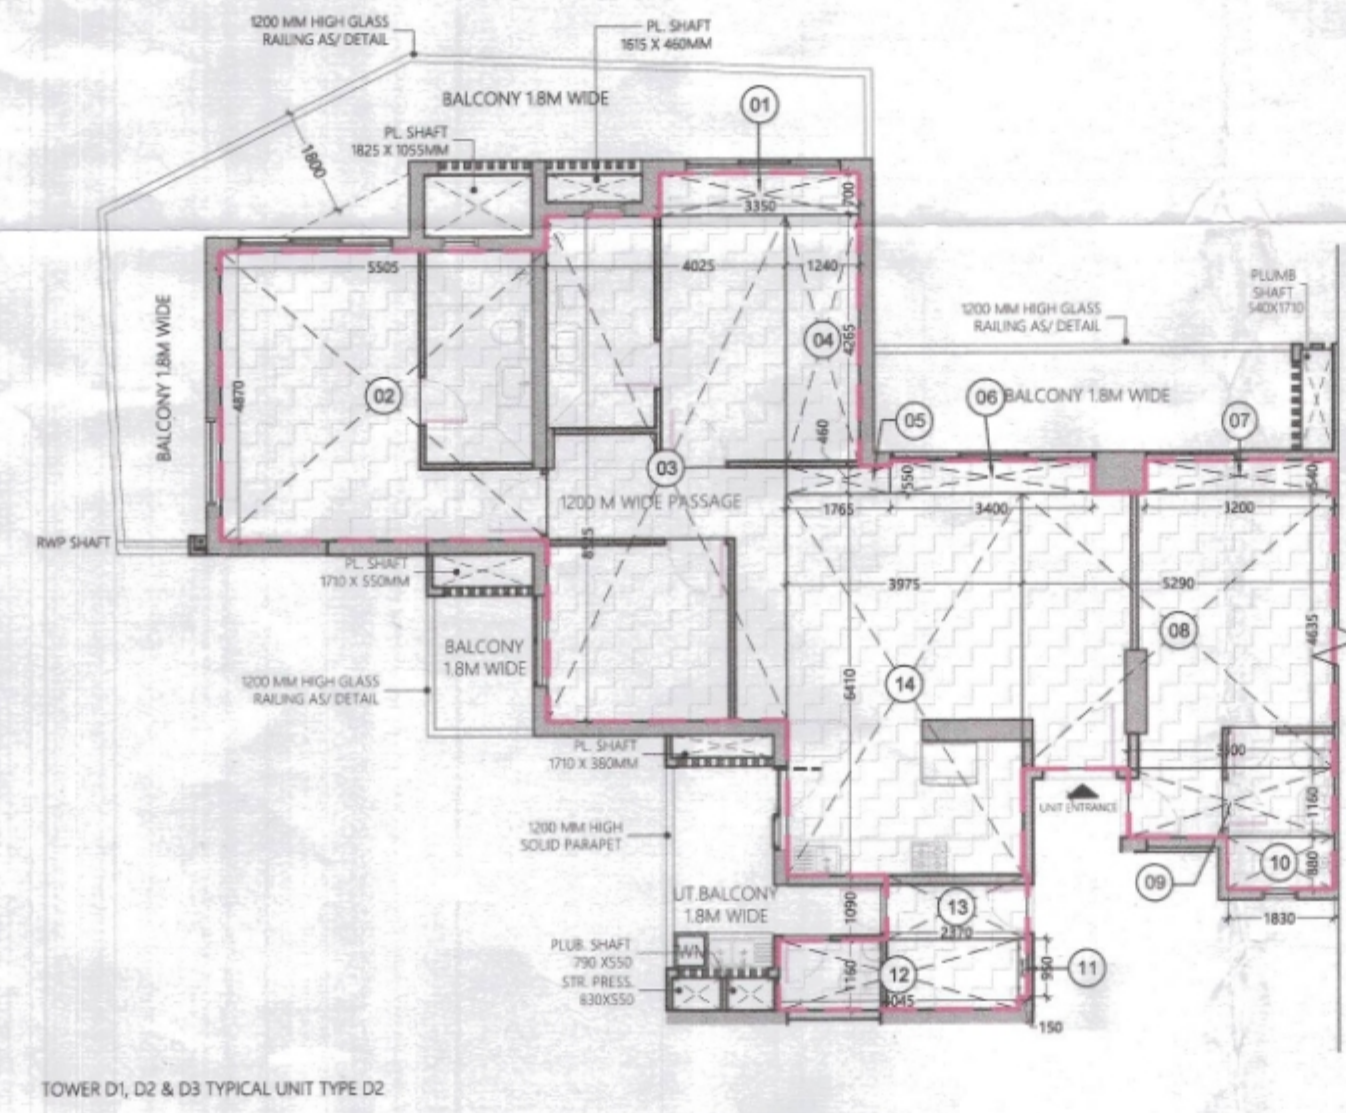
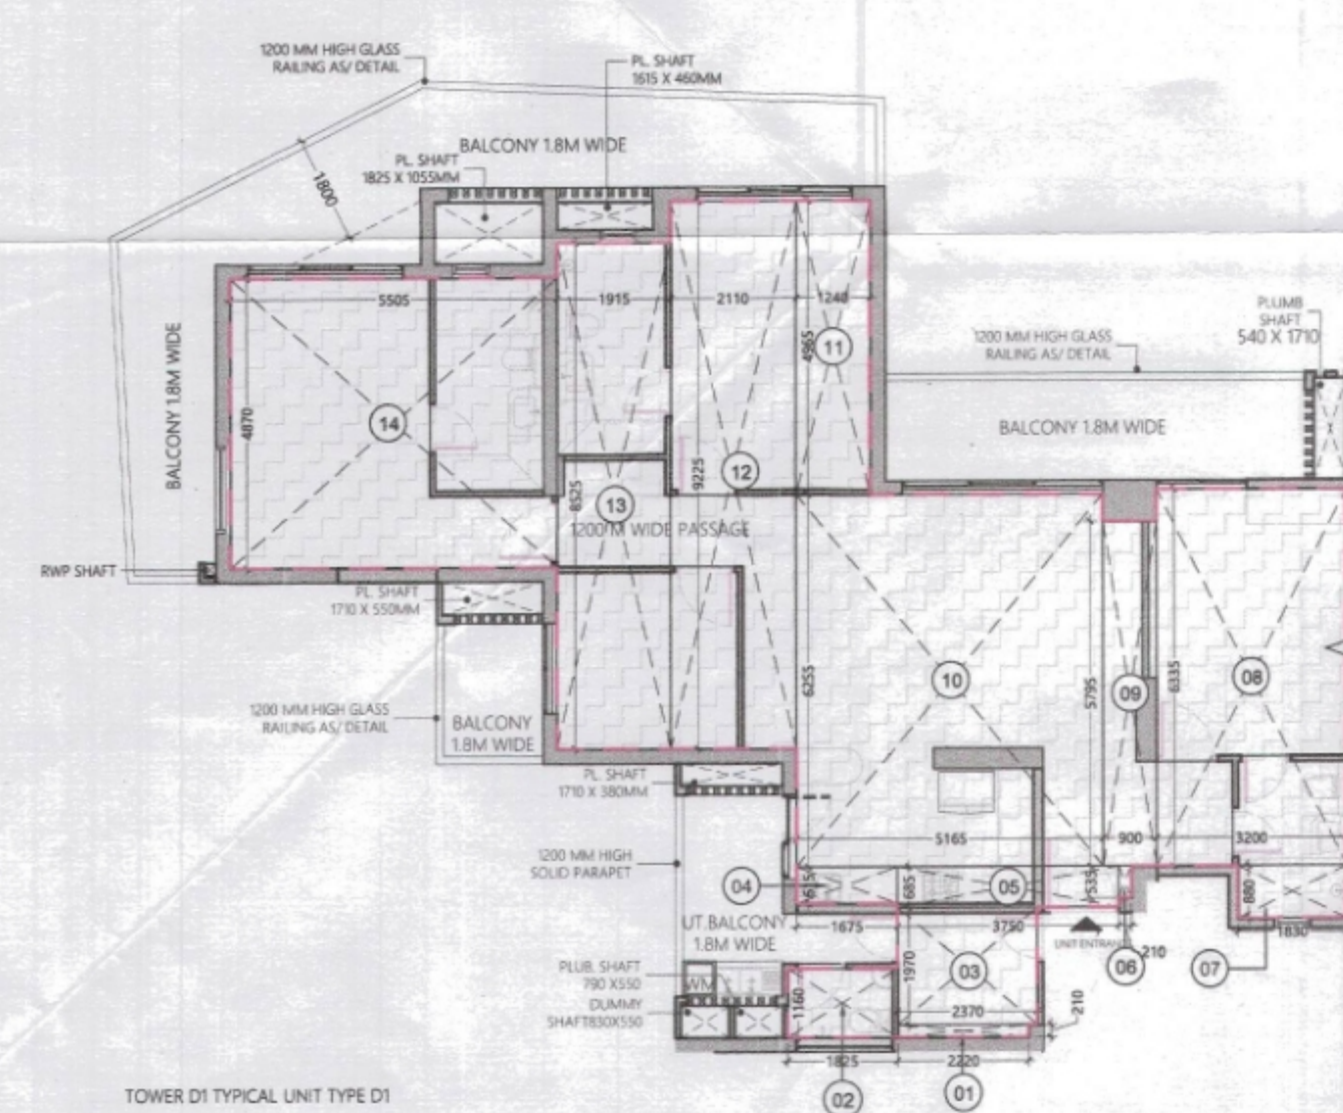
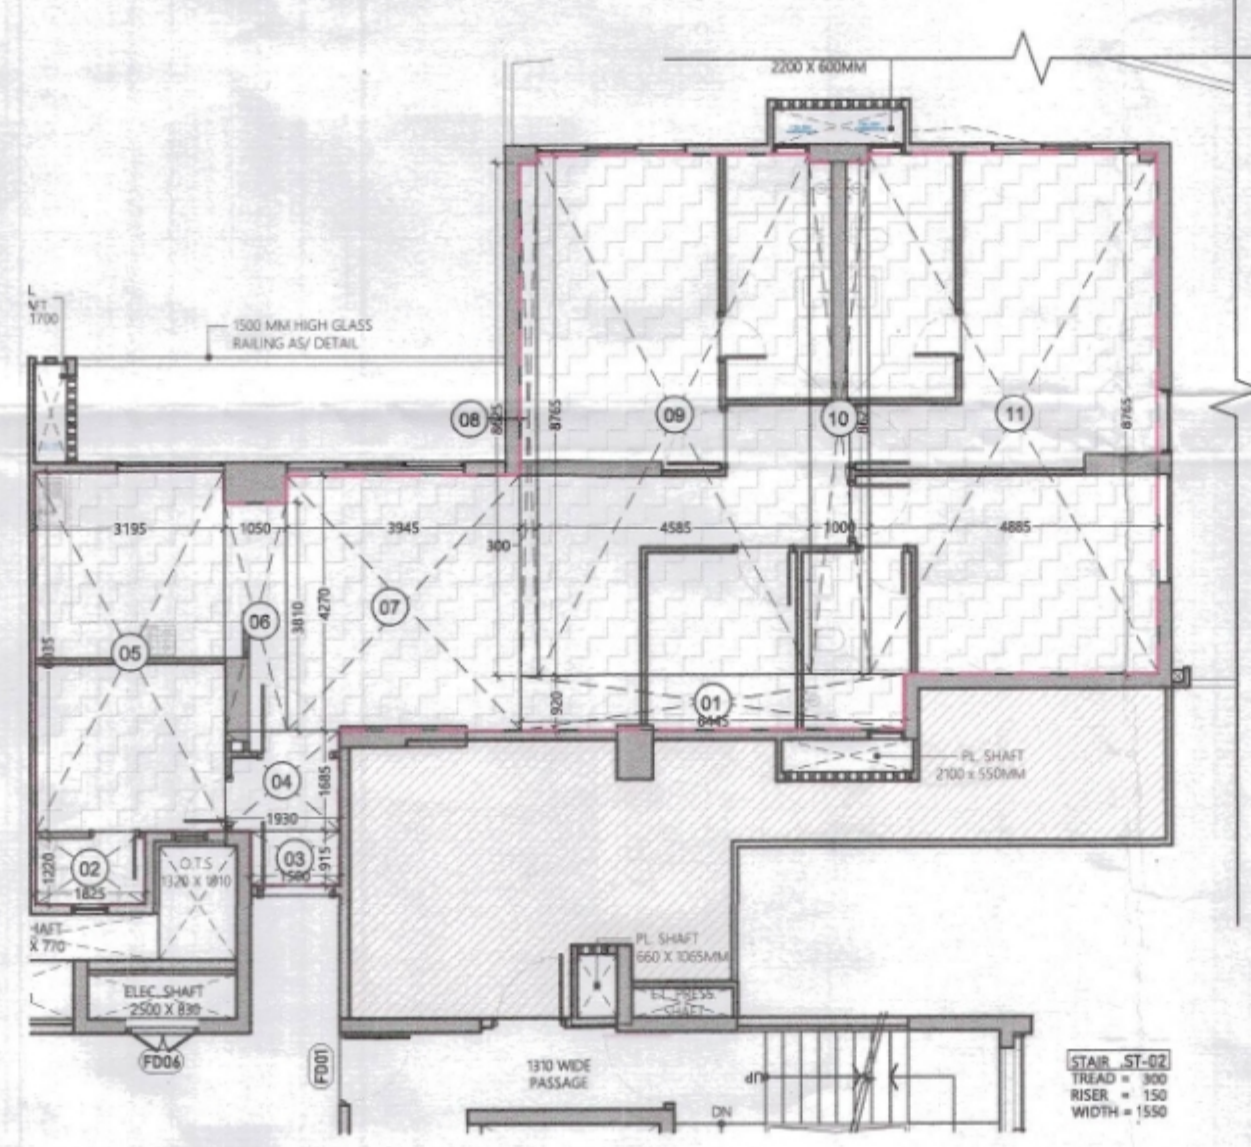
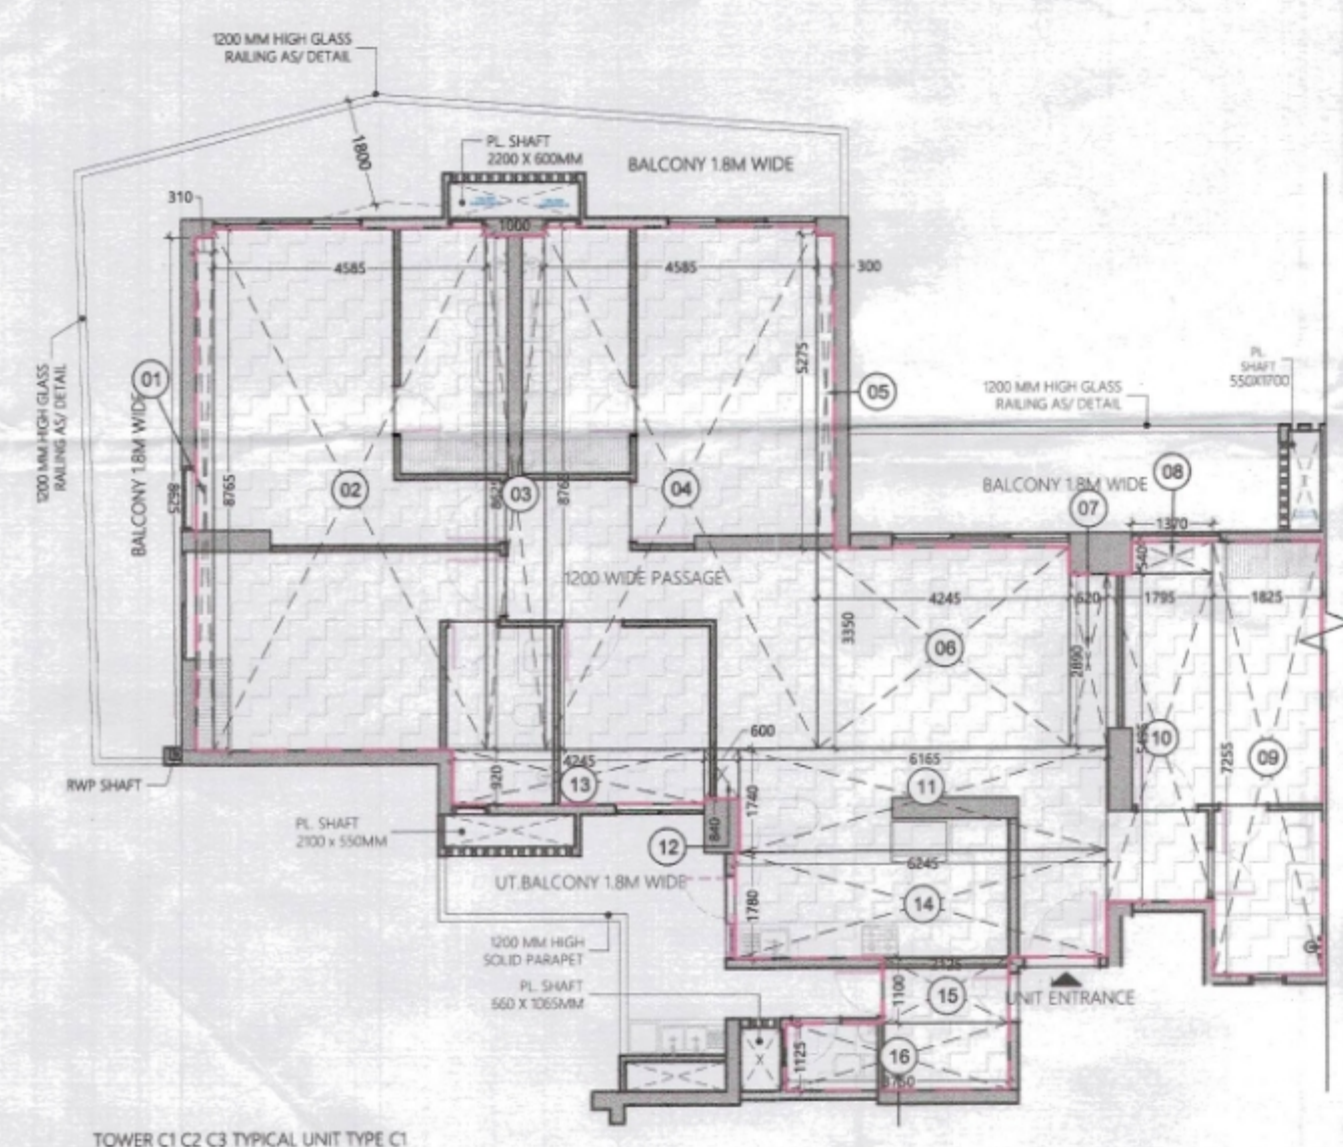
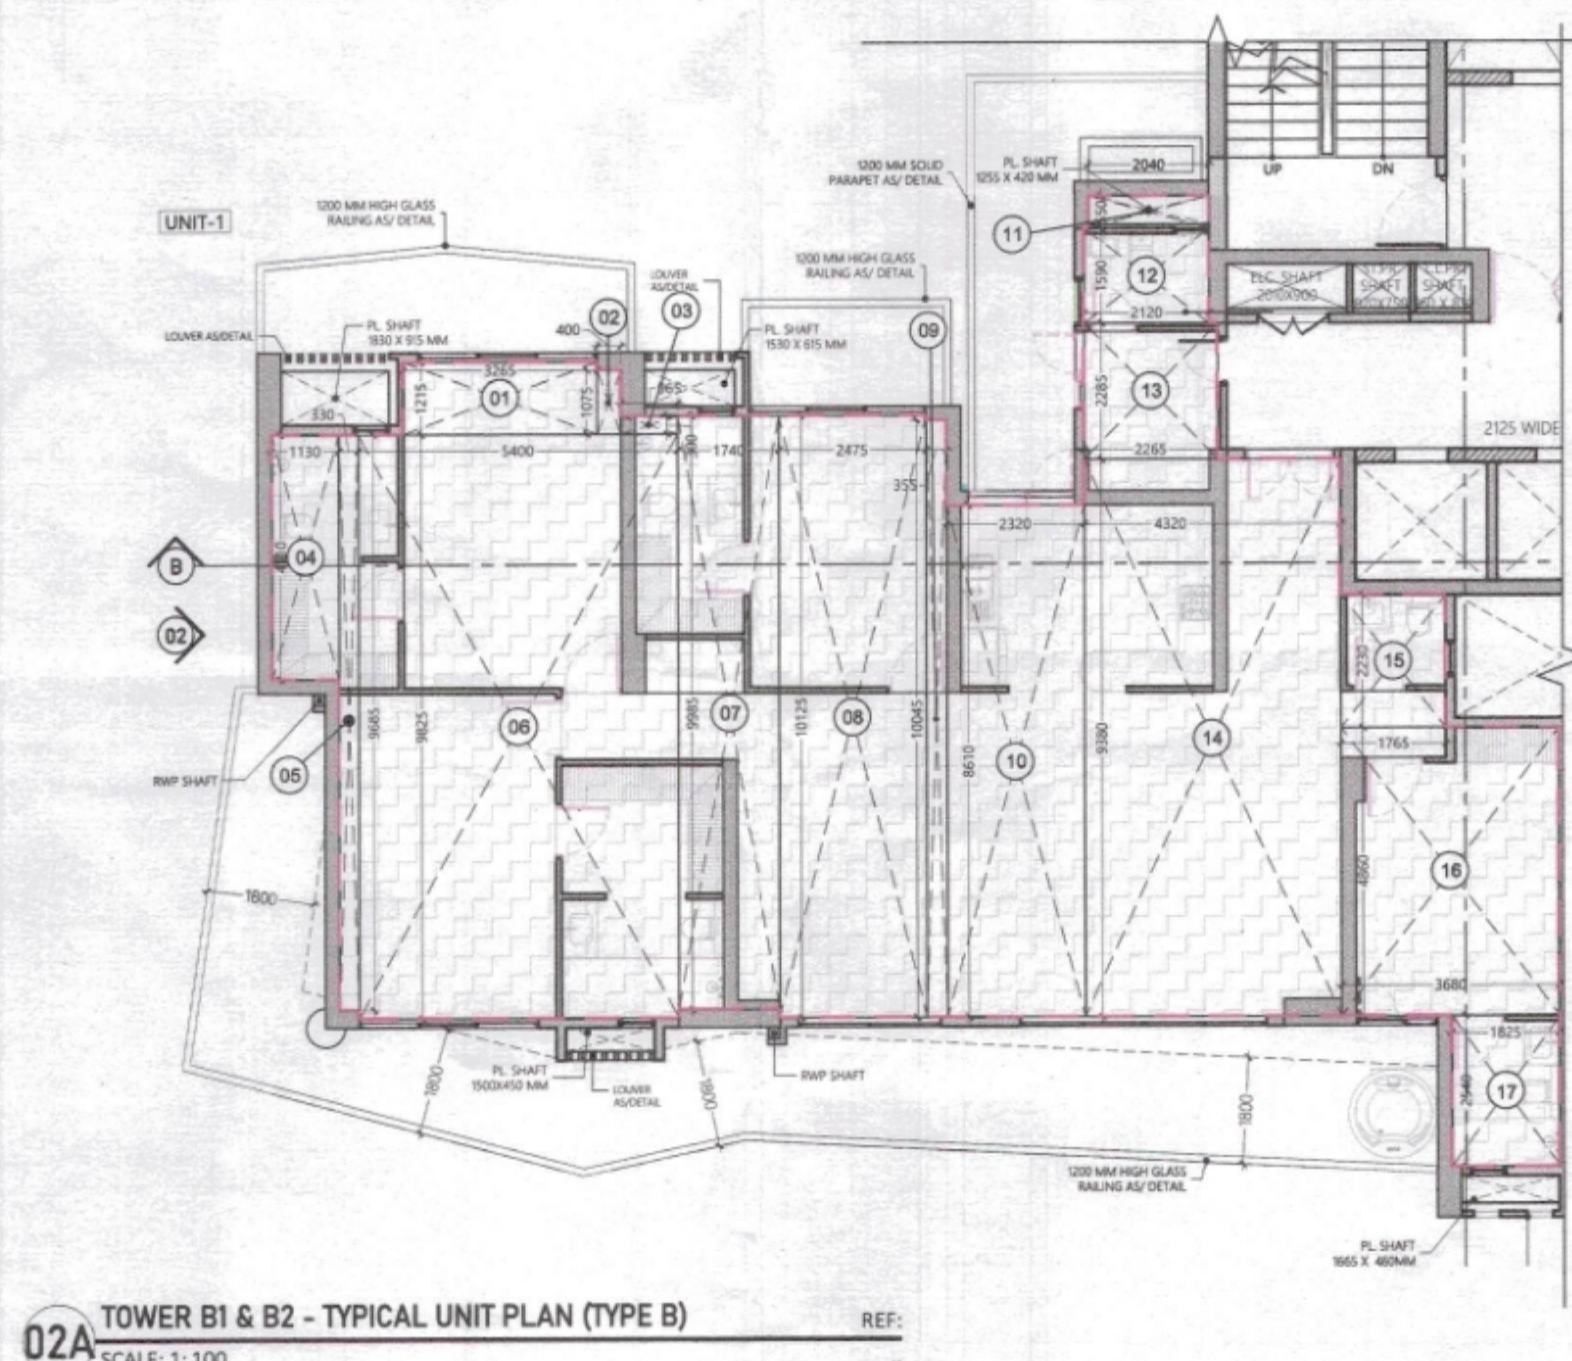


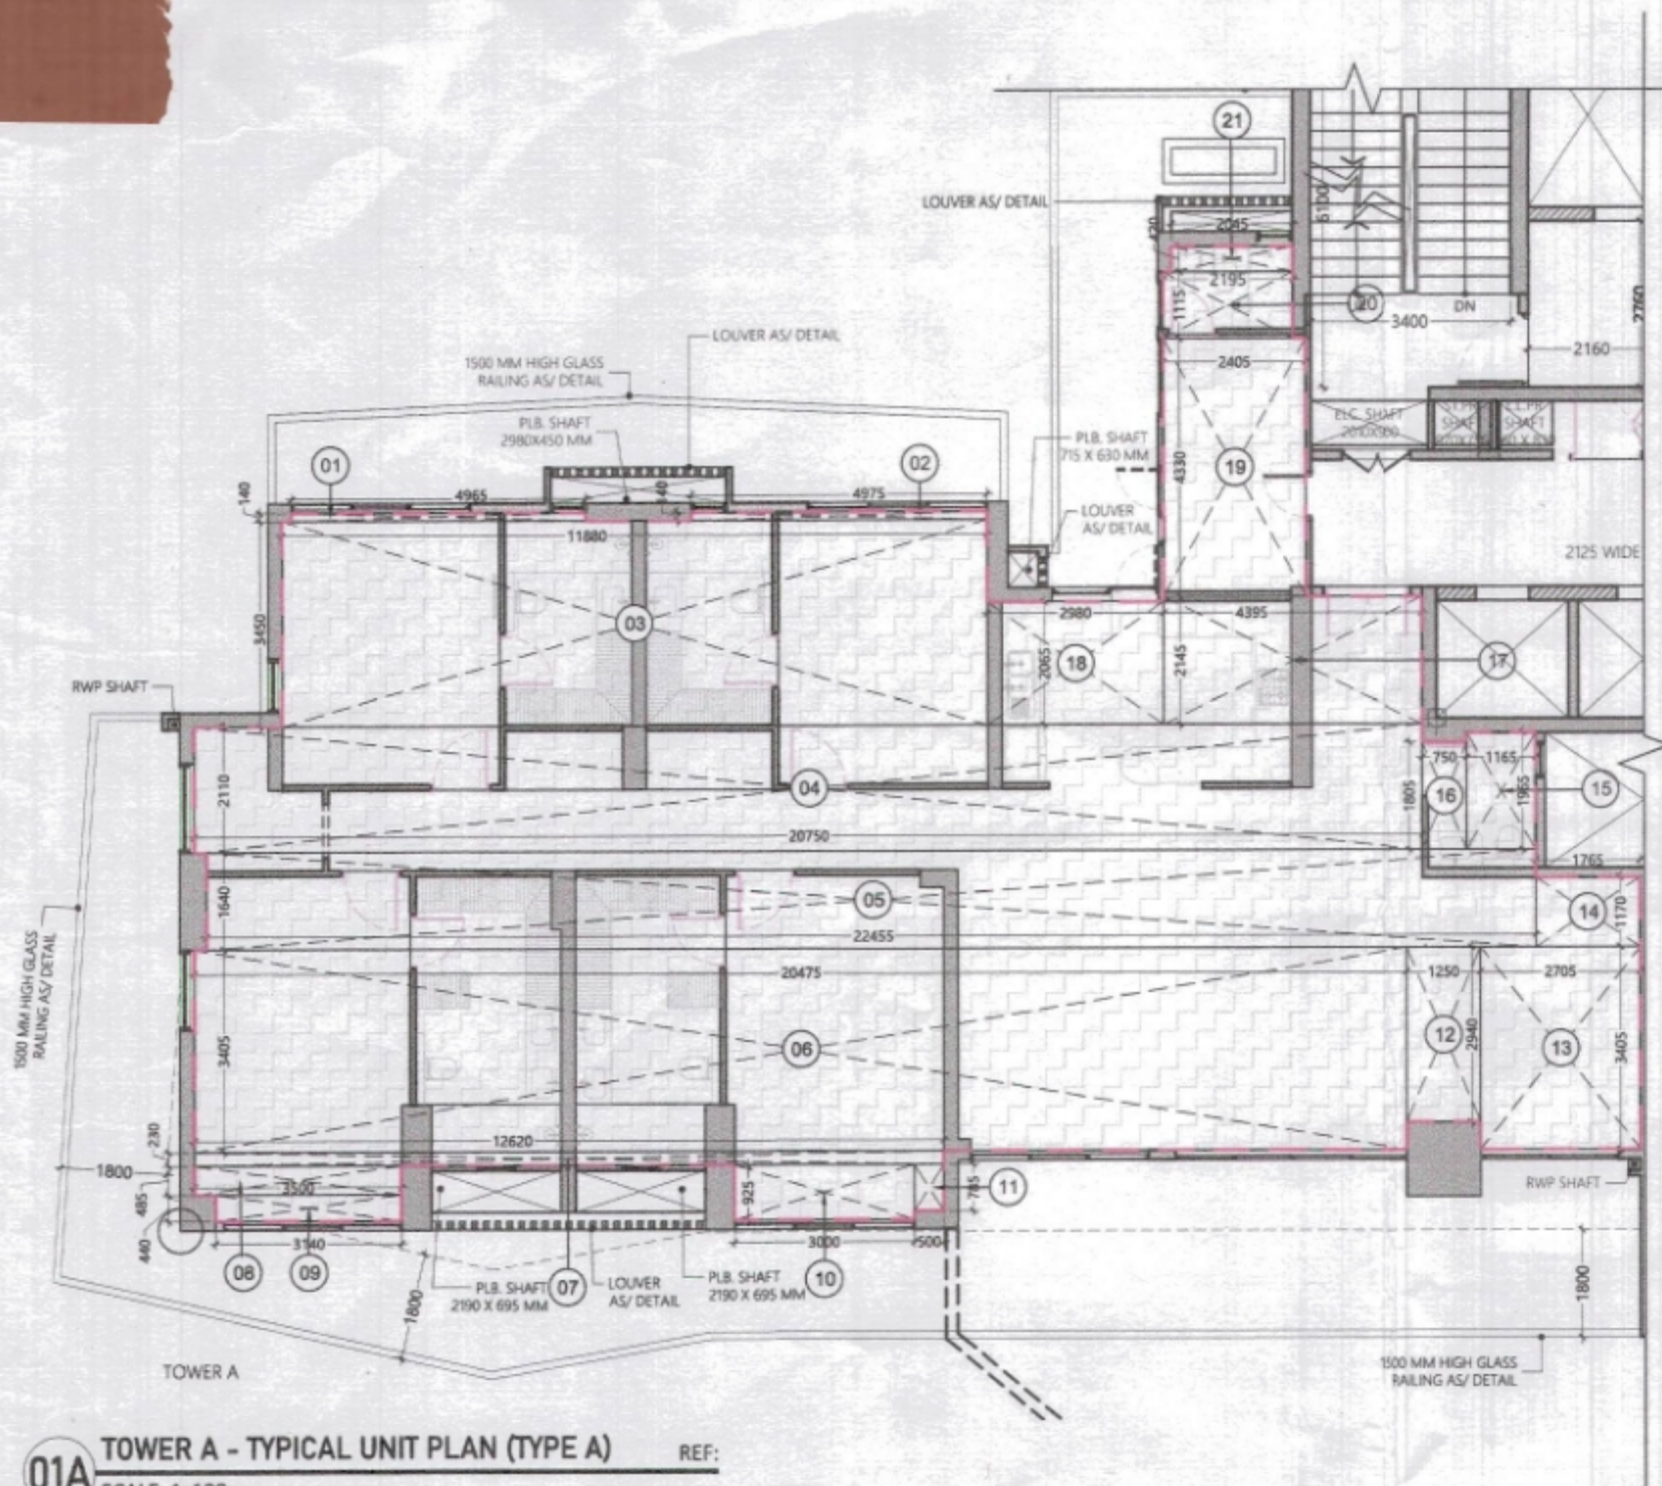

TYPE A - CARPET AREA CALCULATION				
COVERED AREA				
S.No.	Length	Breadth	Number	Area
1	4.965	0.140	1.000	0.695
2	4.975	0.140	1.000	0.697
3	11.880	3.450	1.000	40.986
4	20.750	2.110	1.000	43.783
5	22.455	1.640	1.000	36.826
6	20.475	3.405	1.000	69.717
7	12.620	0.230	1.000	2.903
8	0.485	3.500	1.000	1.698
9	0.440	3.140	1.000	1.382
10	3.000	0.925	1.000	2.775
11	0.500	0.785	1.000	0.393
12	1.250	2.940	1.000	3.675
13	2.705	3.405	1.000	9.211
14	1.765	1.170	1.000	2.065
15	1.165	1.965	1.000	2.289
16	0.750	1.805	1.000	1.354
17	4.395	2.145	1.000	9.427
18	2.980	2.065	1.000	6.154
19	2.405	4.330	1.000	10.414
20	2.195	1.115	1.000	2.447
21	2.045	0.420	1.000	0.859
TOTAL CARPET AREA OF TYPE A UNIT				249.747

TYPE B - CARPET AREA CALCULATION				
COVERED AREA				
S.No.	Length	Breadth	Number	Area
1	3.265	1.215	1.000	3.967
2	0.400	1.075	1.000	0.430
3	0.965	0.300	1.000	0.290
4	1.130	4.110	1.000	4.644
5	0.330	9.685	1.000	3.196
6	5.400	9.825	1.000	53.055
7	1.745	9.985	1.000	17.424
8	2.475	10.125	1.000	25.059
9	0.355	10.045	1.000	3.566
10	2.320	8.610	1.000	19.975
11	2.040	0.550	1.000	1.122
12	1.590	2.120	1.000	3.371
13	2.260	2.285	1.000	5.164
14	4.320	9.380	1.000	40.522
15	1.765	2.230	1.000	3.936
16	3.680	4.860	1.000	17.885
17	1.825	2.540	1.000	4.636
TOTAL CARPET AREA OF TYPE B UNIT				208.241

TYPE C1 - CARPET AREA CALCULATION				
COVERED AREA				
S.No.	Length	Breadth	Number	Area
1	0.300	8.625	1.000	2.588
2	4.585	8.765	1.000	40.188
3	1.000	8.625	1.000	8.625
4	4.585	8.765	1.000	40.188
5	0.300	5.275	1.000	1.583
6	4.245	3.350	1.000	14.221
7	0.620	2.890	1.000	1.792
8	1.370	0.540	1.000	0.740
9	1.825	7.255	1.000	13.240
10	1.795	5.495	1.000	9.864
11	6.165	1.740	1.000	10.727
12	0.600	0.840	1.000	0.504
13	4.245	0.920	1.000	3.905
14	6.245	1.780	1.000	11.116
15	2.125	1.100	1.000	2.338
16	3.750	1.125	1.000	4.219
TOTAL CARPET AREA OF TYPE C1 UNIT				165.835

TYPE C2 - CARPET AREA CALCULATION				
COVERED AREA				
S.No.	Length	Breadth	Number	Area
1	6.445	0.920	1.000	5.929
2	1.825	1.220	1.000	2.227
3	1.500	0.915	1.000	1.373
4	1.930	1.685	1.000	3.252
5	3.195	6.035	1.000	19.282
6	1.050	3.810	1.000	4.001
7	3.945	4.270	1.000	16.845
8	0.300	8.625	1.000	2.588
9	4.585	8.765	1.000	40.188
10	1.000	8.625	1.000	8.625
11	4.885	8.765	1.000	42.817
TOTAL CARPET AREA OF TYPE C2 UNIT				147.125

TYPE D1 - CARPET AREA CALCULATION				
COVERED AREA				
S.No.	Length	Breadth	Number	Area
1	2.220	0.210	1.000	0.466
2	1.825	1.160	1.000	2.117
3	2.370	1.970	1.000	4.669
4	1.675	0.615	1.000	1.030
5	3.750	0.685	1.000	2.569
6	0.210	0.535	1.000	0.112
7	1.830	0.880	1.000	1.610
8	3.200	6.335	1.000	20.272
9	0.900	5.795	1.000	5.216
10	5.165	6.255	1.000	32.307
11	1.240	4.965	1.000	6.157
12	2.110	9.225	1.000	19.465
13	1.915	8.525	1.000	16.325
14	5.505	4.870	1.000	26.809
TOTAL CARPET AREA TYPE D1 - UNIT				139.124

TYPE D2 - CARPET AREA CALCULATION				
COVERED AREA				
S.No.	Length	Breadth	Number	Area
1	3.350	0.700	1.000	2.345
2	5.505	4.870	1.000	26.809
3	4.025	8.525	1.000	34.313
4	1.240	4.265	1.000	5.289
5	1.765	0.460	1.000	0.812
6	3.400	0.550	1.000	1.870
7	3.200	0.540	1.000	1.728
8	5.290	4.635	1.000	24.519
9	3.500	1.160	1.000	4.060
10	1.830	0.880	1.000	1.610
11	0.150	0.950	1.000	0.143
12	4.045	1.160	1.000	4.692
13	2.370	1.090	1.000	2.583
14	3.975	6.410	1.000	25.480
TOTAL CARPET AREA OF TYPE D2 - UNIT				136.253

TYPE D3 - CARPET AREA CALCULATION				
COVERED AREA				
S.No.	Length	Breadth	Number	Area
1	3.350	0.700	1.000	2.345
2	5.505	4.870	1.000	26.809
3	4.025	8.525	1.000	34.313
4	1.240	8.525	1.000	10.571
5	2.895	4.260	1.000	12.333
6	1.930	5.795	1.000	11.184
7	3.200	6.335	1.000	20.272
8	1.500	0.535	1.000	0.803
9	1.830	0.880	1.000	1.610
10	1.030	0.460	1.000	0.474
TOTAL CARPET AREA OF TYPE D3 UNIT				120.714


TOWERS	UNIT	CARPET AREA SQ. MT.	TOTAL DUS. NO.	ECS / UNIT	REQUIRED ECS
TOWER A	TYPE A	249.75	58	1.5	87.00
TOWER B1 & B2	TYPE B	208.24	114	1.5	171.00
TOWER C1 C2 & C3	TYPE C1	165.84	324	1.5	488.00
TOWER C1 C2 & C3	TYPE C2	147.12	12	1	12.00
TOWER D1	TYPE D1	139.12	20	1	20.00
TOWER D1 D2 & D3	TYPE D2	136.25	304	1	304.00
TOWER D1 D2 & D3	TYPE D3	120.71	12	1	12.00
TOTAL PARKING FOR PROPOSED TOWERS (Q)					1092.00

This is a "PROVISIONAL BUILDING PLAN" approved only for the purpose of inviting objections from the general public.

S.T.P. (Hq) Member Secretary B.P.A.C.
S.T.P. (G) Member B.P.A.C.
C.T.P. (Hq) Chairman B.P.A.C.
AD PA ATP
For Ashiana Landcraft Realty Private Limited
Authorized Signatory

OWNER SIGN ARCHITECT SIGN

For Ashiana Landcraft Realty Private Limited
Authorized Signatory

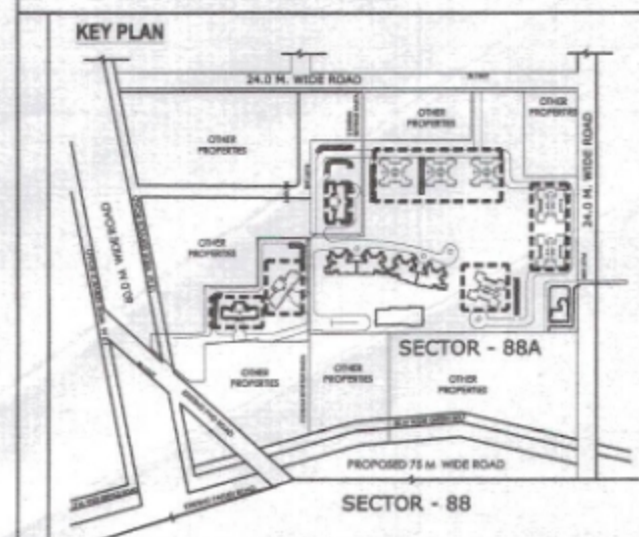

SUBMISSION DRAWING

OWNER
M/S ASHIANA LANDSCAPE REALTY PVT. LTD.

PROJECT
REVISED BUILDING PLAN FOR GROUP HOUSING COLONY OVER AN AREA MEASURING 24.125 ACRES (LICENCE NO.42 OF 2013 DATED 06.06.2013 & LICENCE NO.46 OF 2013 DATED 08.06.2013) IN THE REVENUE ESTATE OF VILLAGE HARSARU, SECTOR - 88A, GURUGRAM

SCALE
AD/1:100
DRAWING TITLE
CARPET AREA CALCULATION

TOWERS

ARCHITECTS
Confluence
CONFLUENCE CONSULTANCY SERVICES
F-1, First Floor, Mira Corporate Suites, Ishaan Nagar, New Delhi-45
www.confluenceworld.in | ccs@confluenceworld.com
+91 11 41644508 | +91 11 41635305
Member of IGBC | ISO - 9001 : 2000

architecture urban design hospitality interiors
DRAWING NO.
S-TOWERS-104
REVISION
R0

TO BE READ WITH THIS OFFICE MEMO NO.: DATED: