

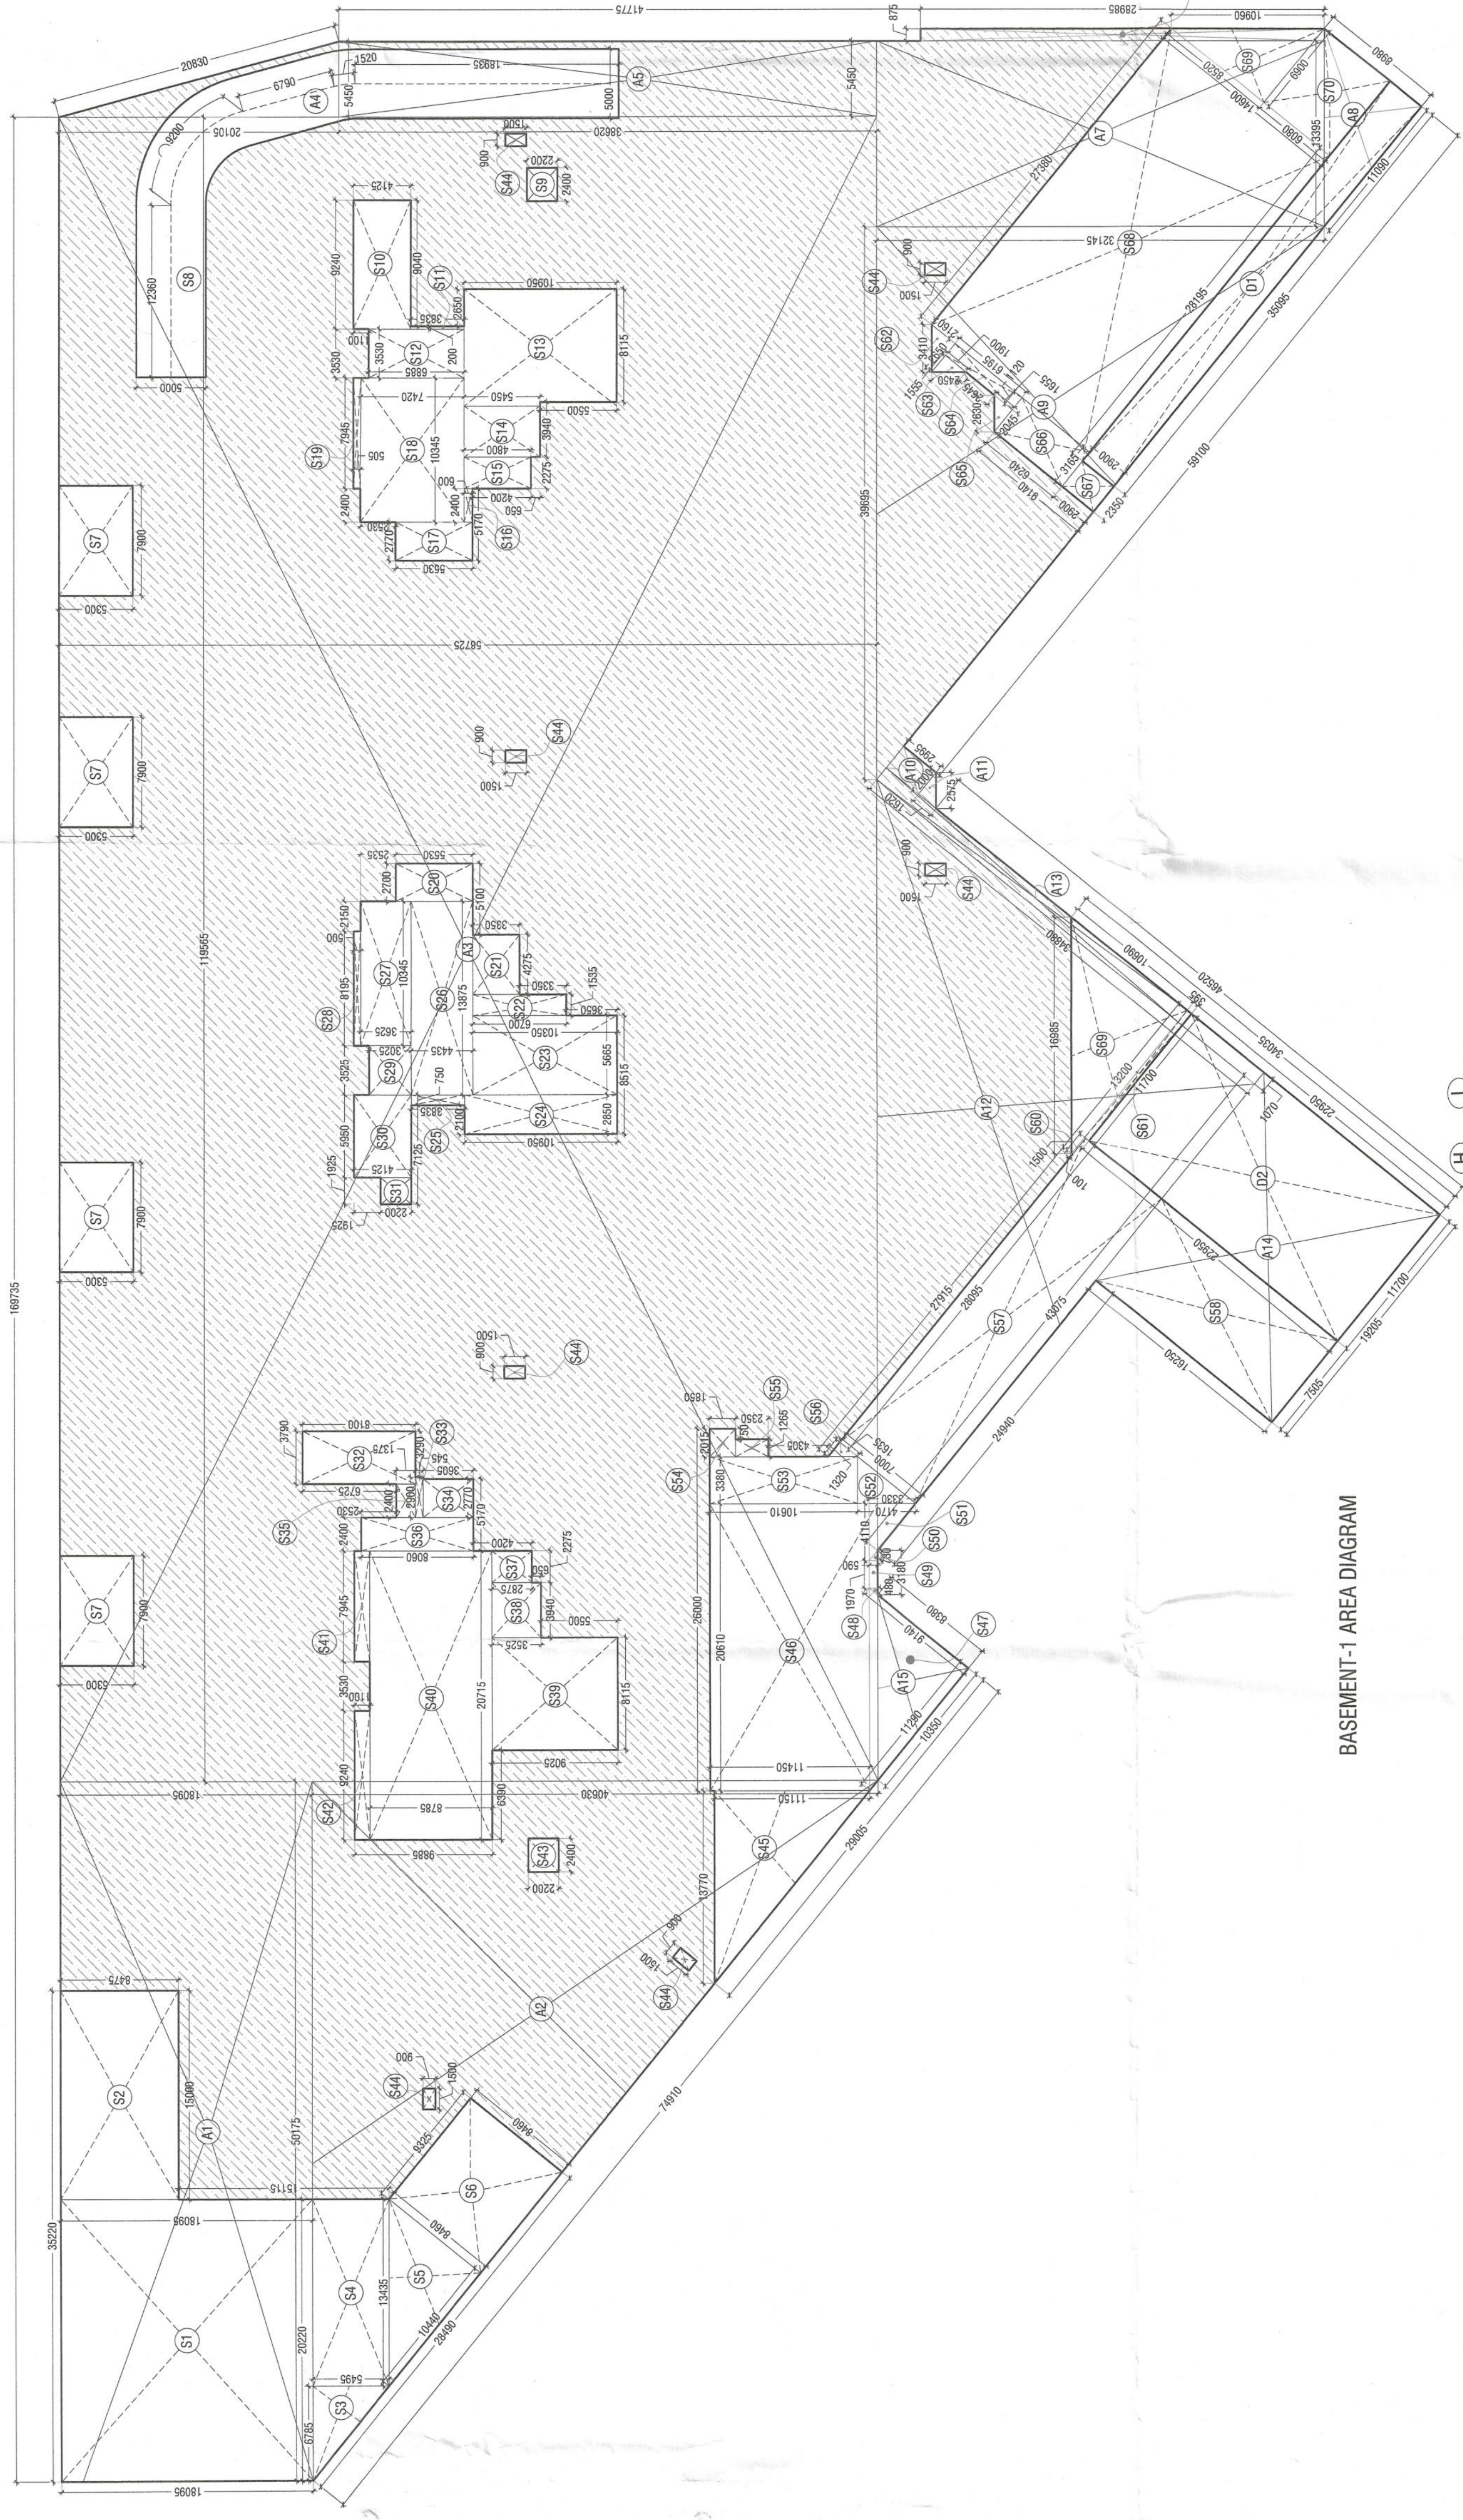


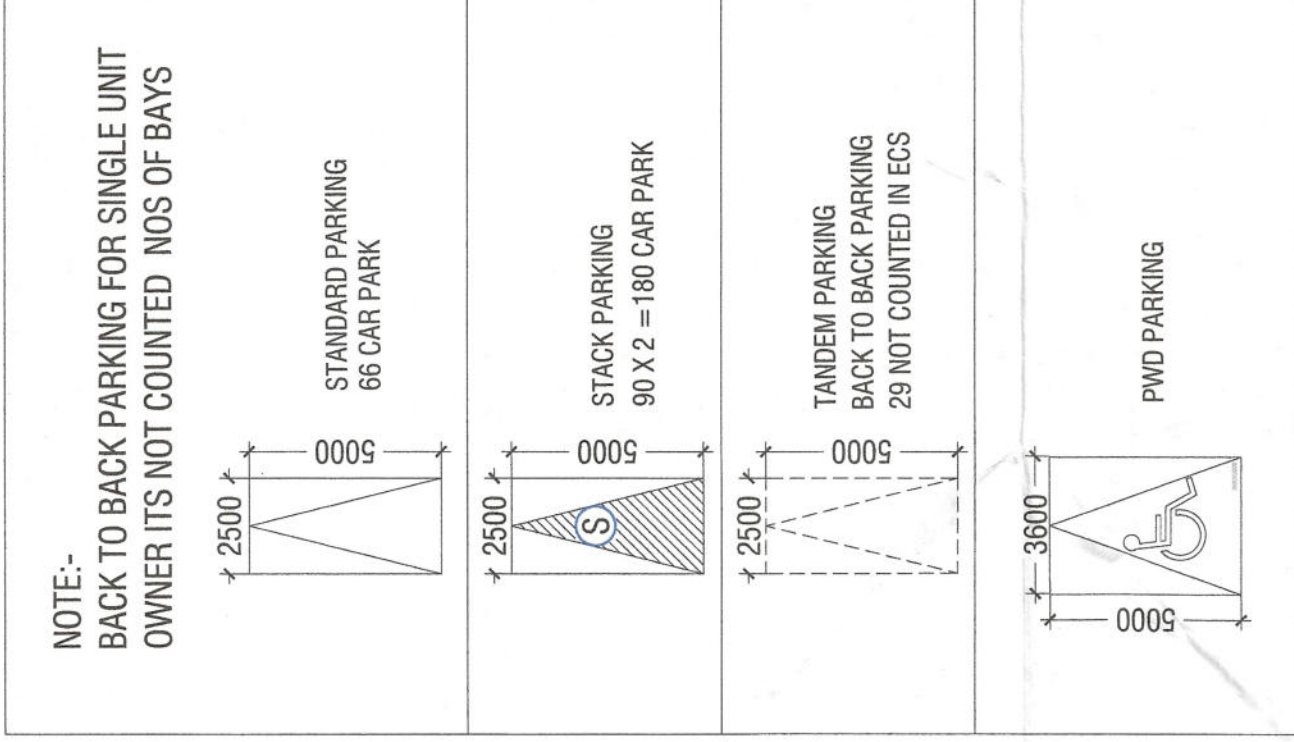

BASEMENT-1 AREA DIAGRAM

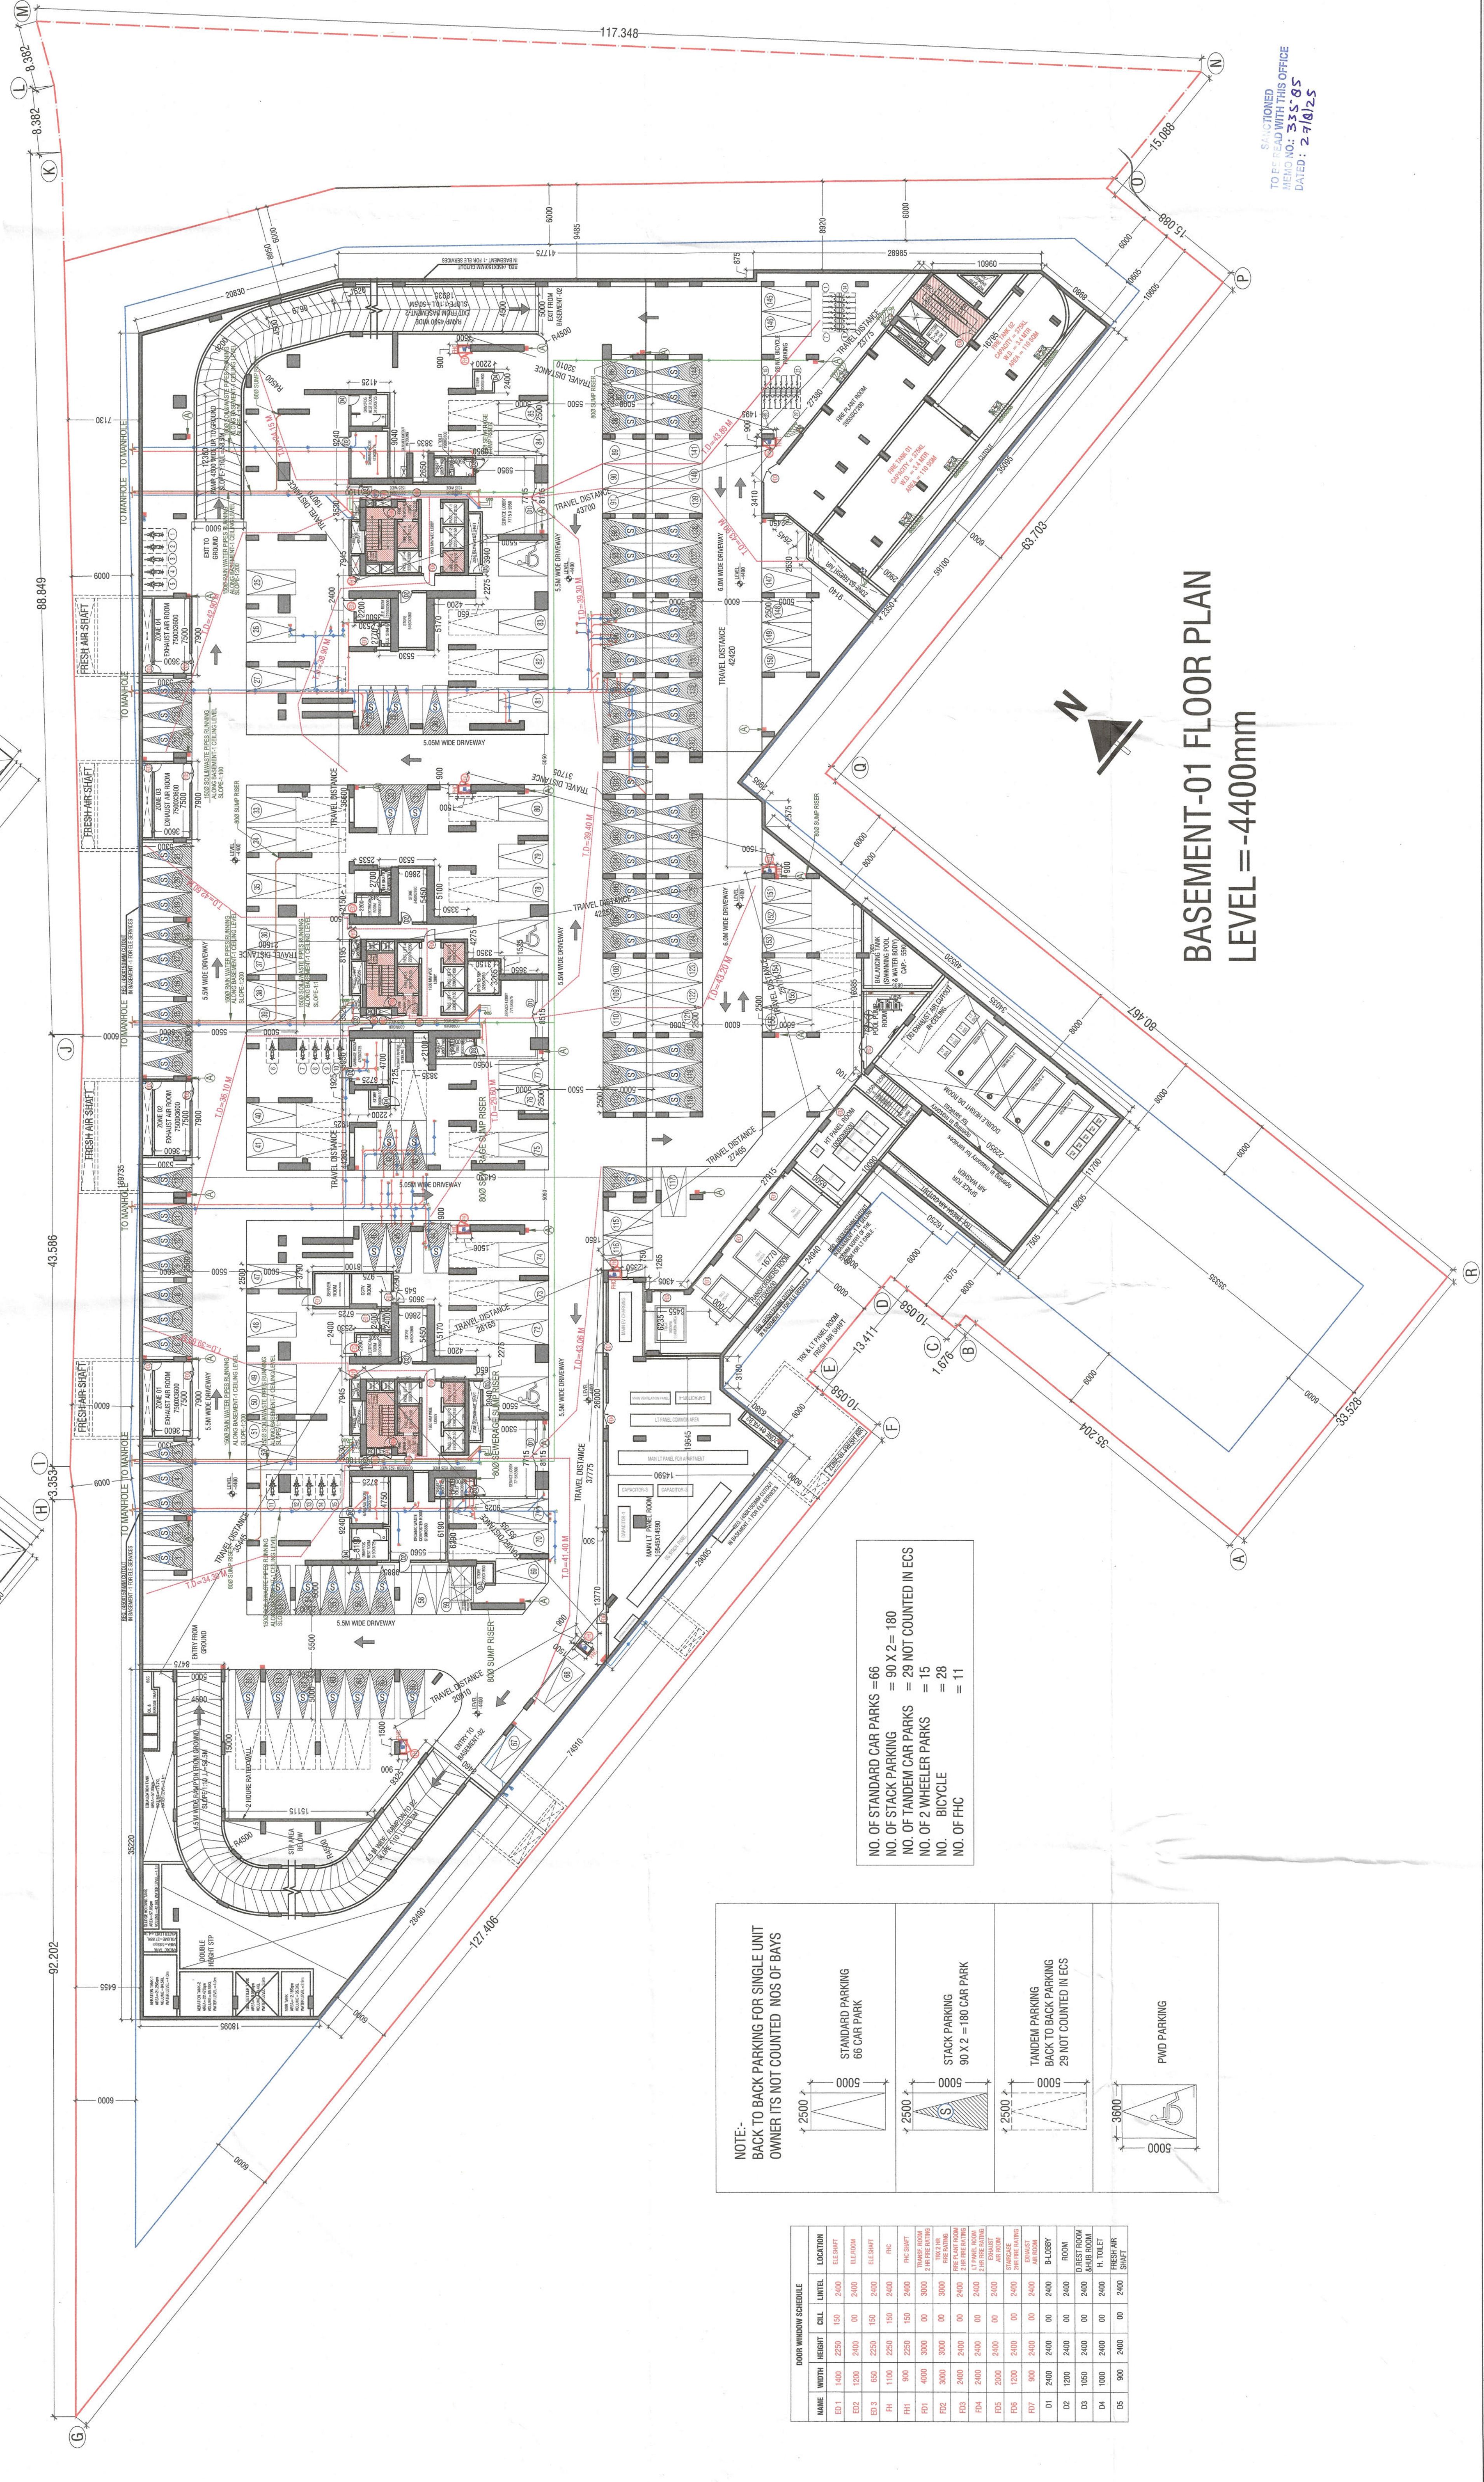

NO. OF STANDARD CAR PARKS = 66
NO. OF TANDEM CAR PARKS = 29 NOT COUNTED IN EGS
NO. OF WHEELER PARKS = 15

