




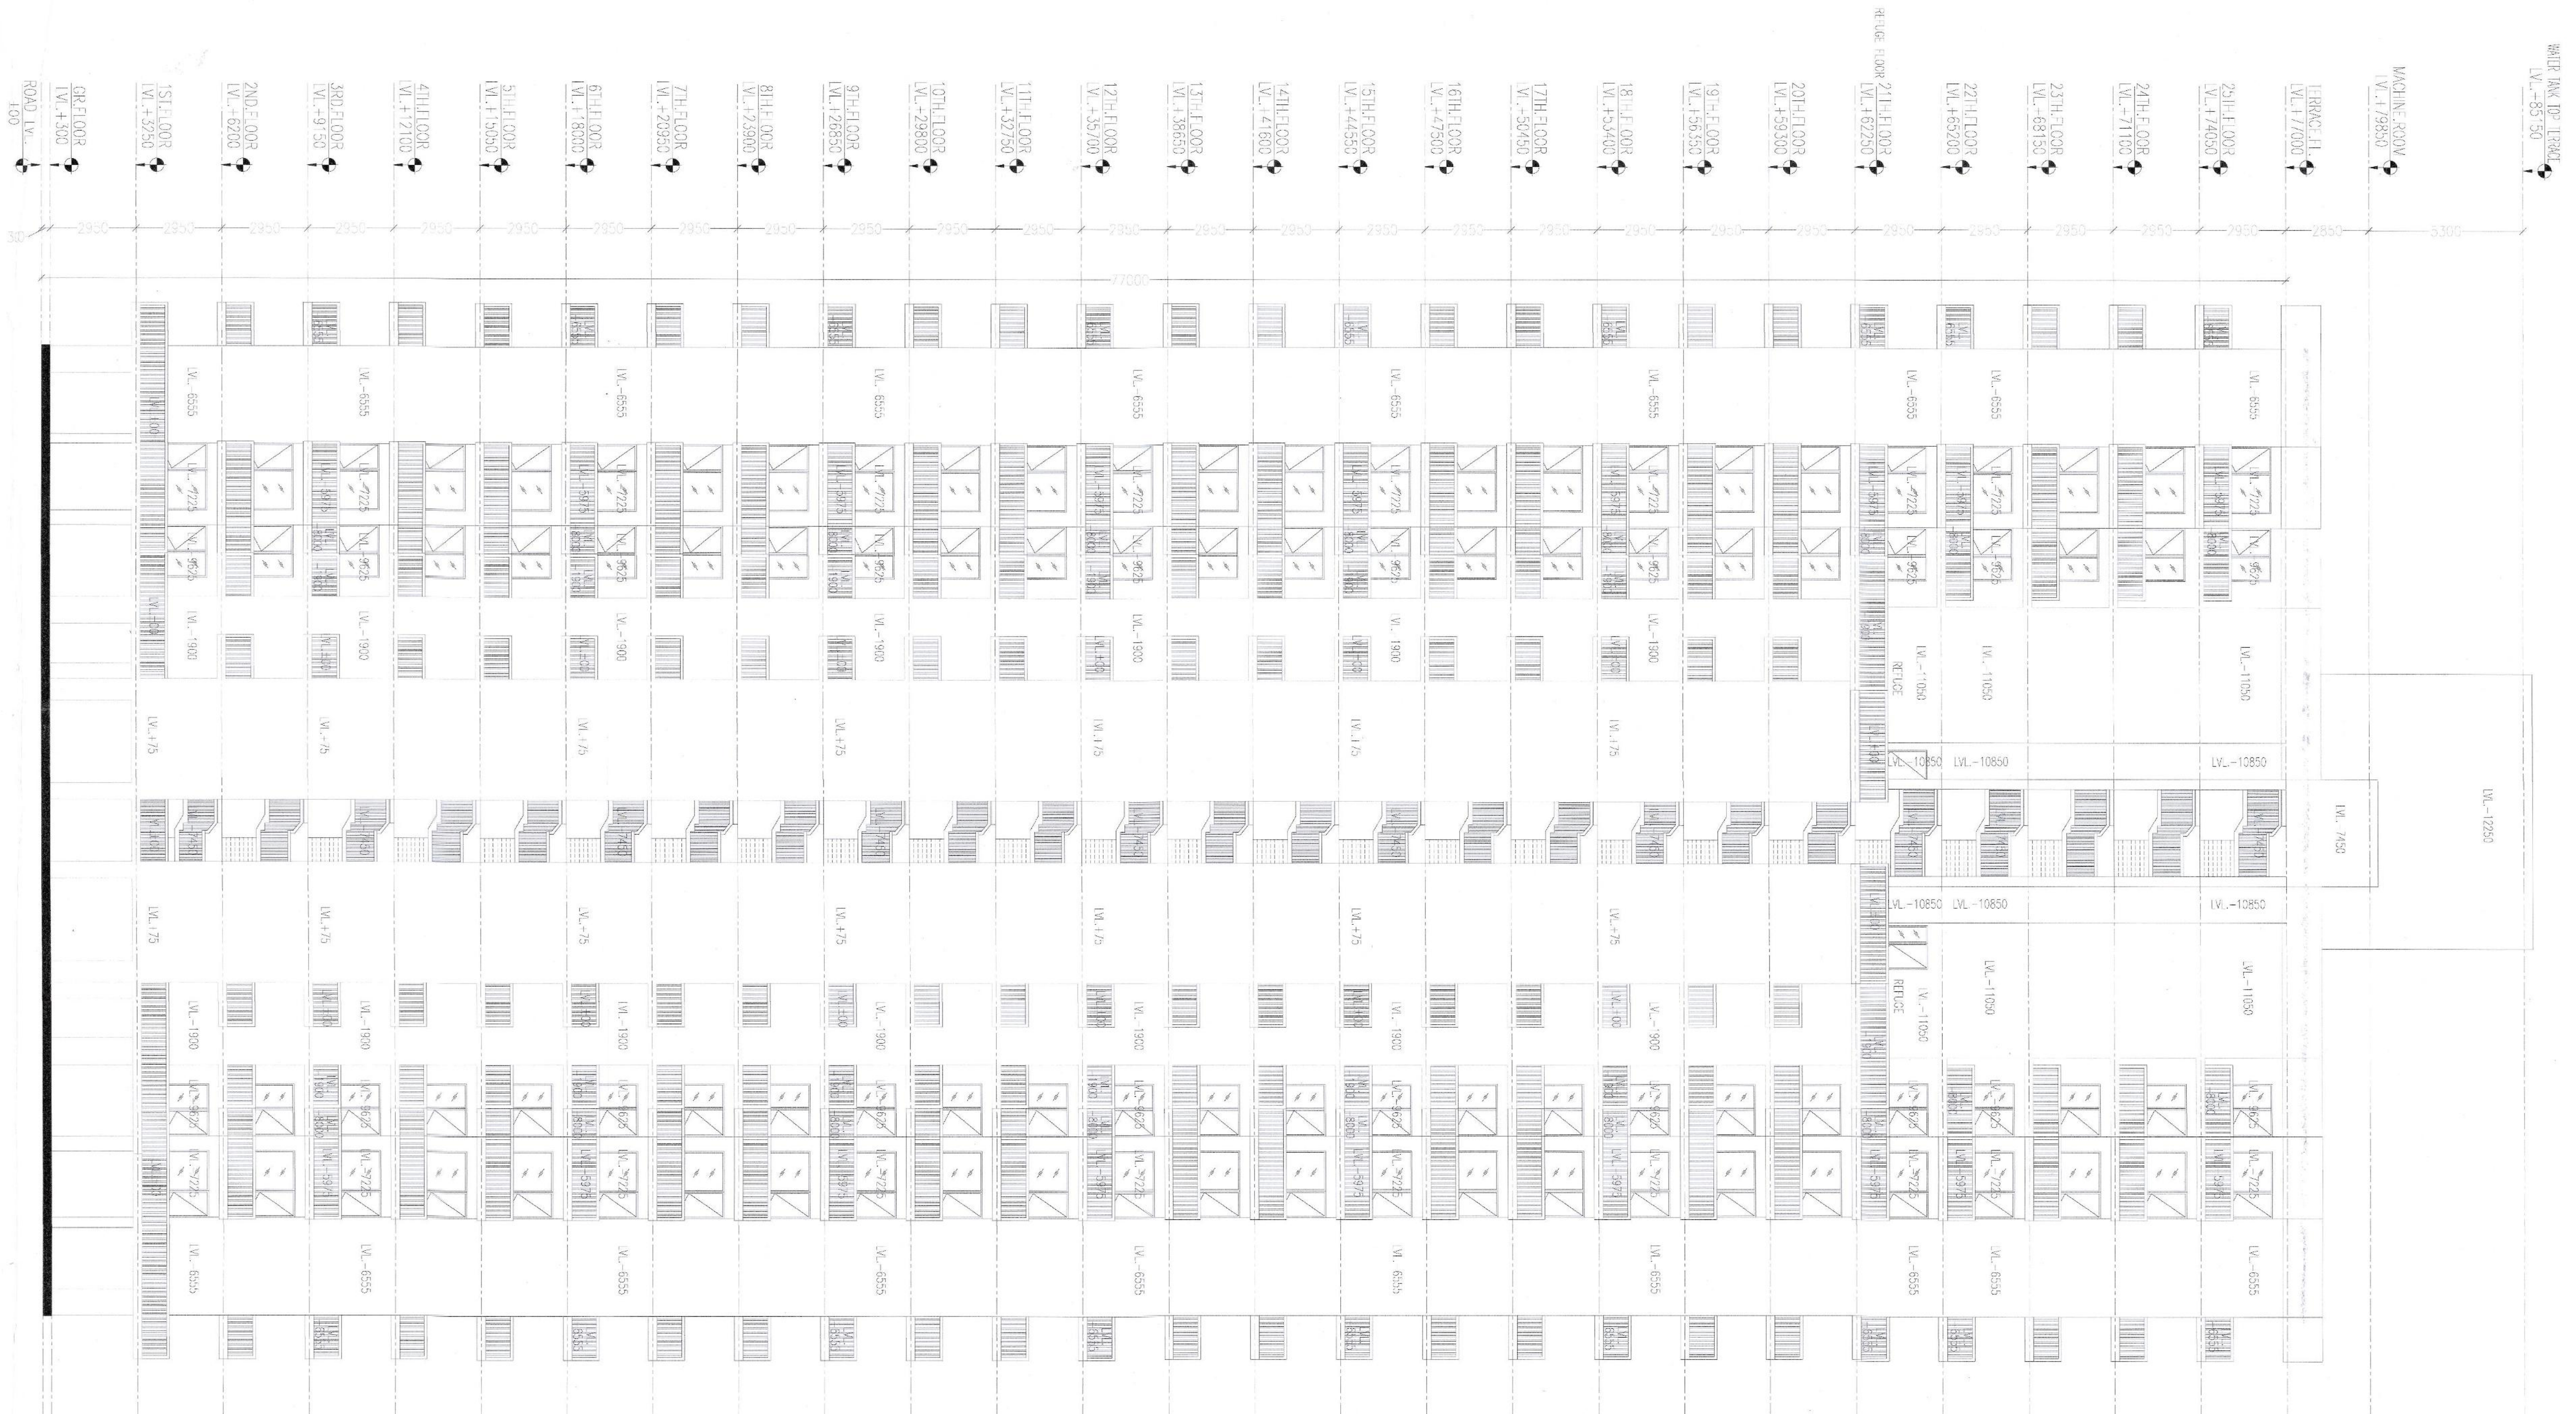

ELEVATION-01

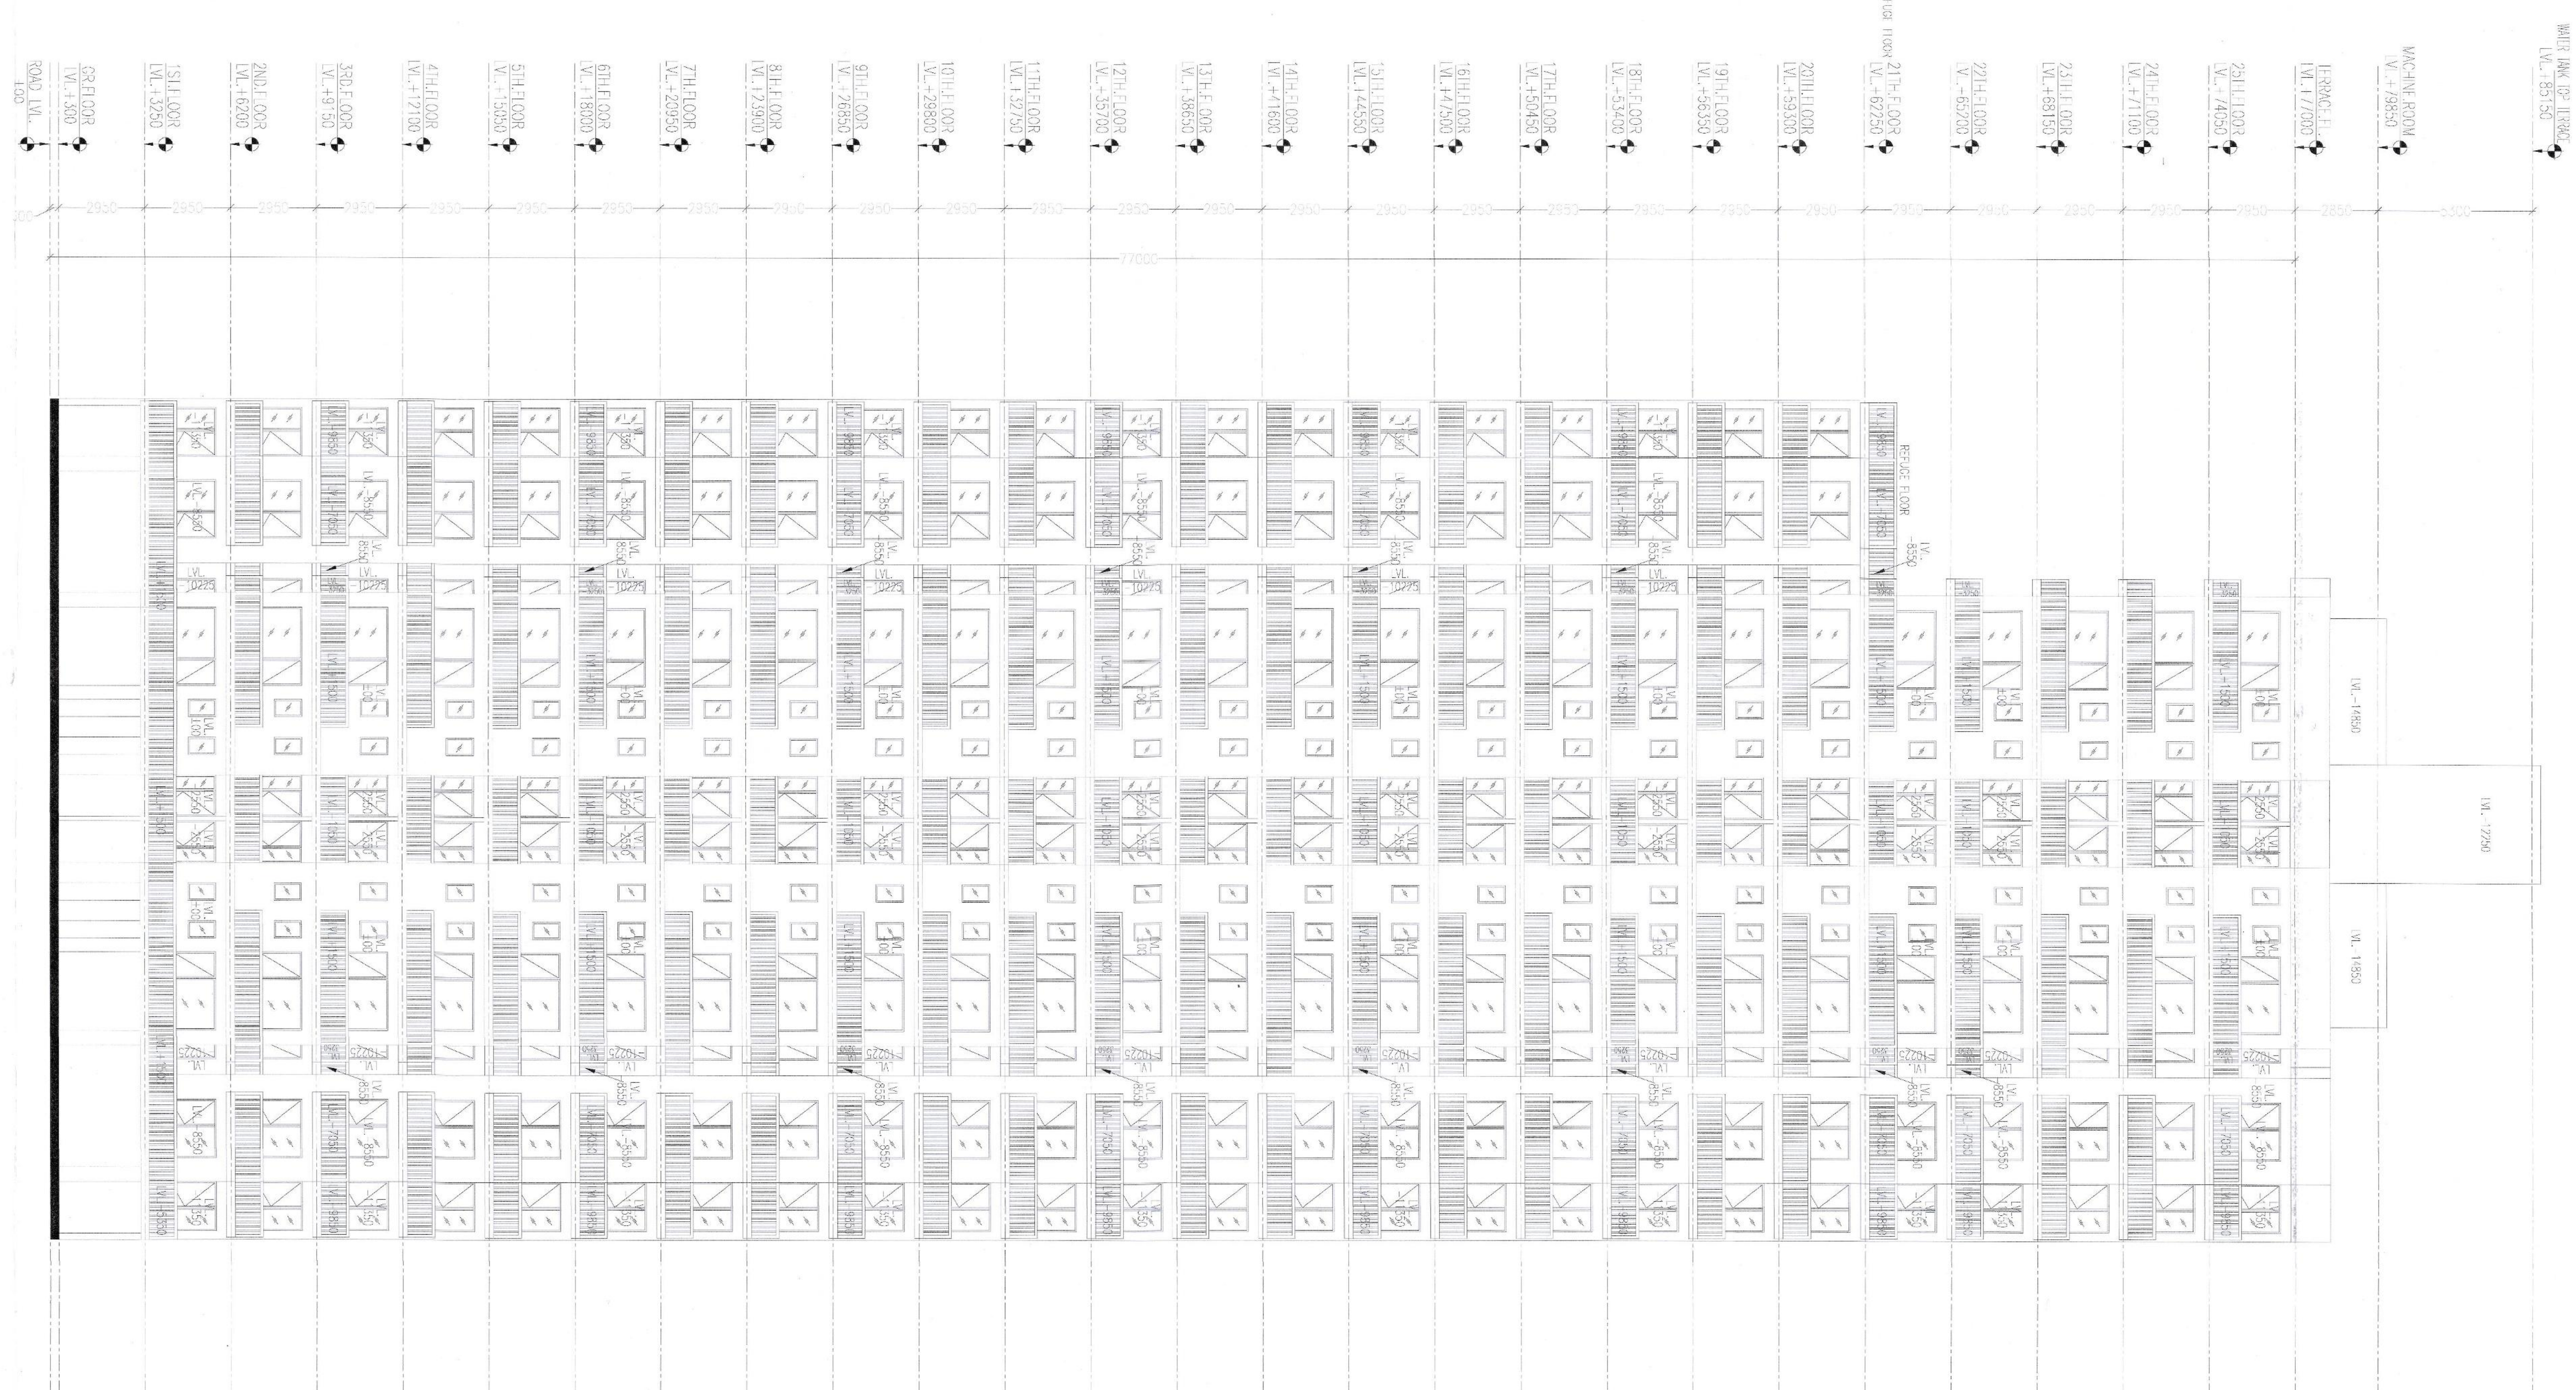

ELEVATION-02

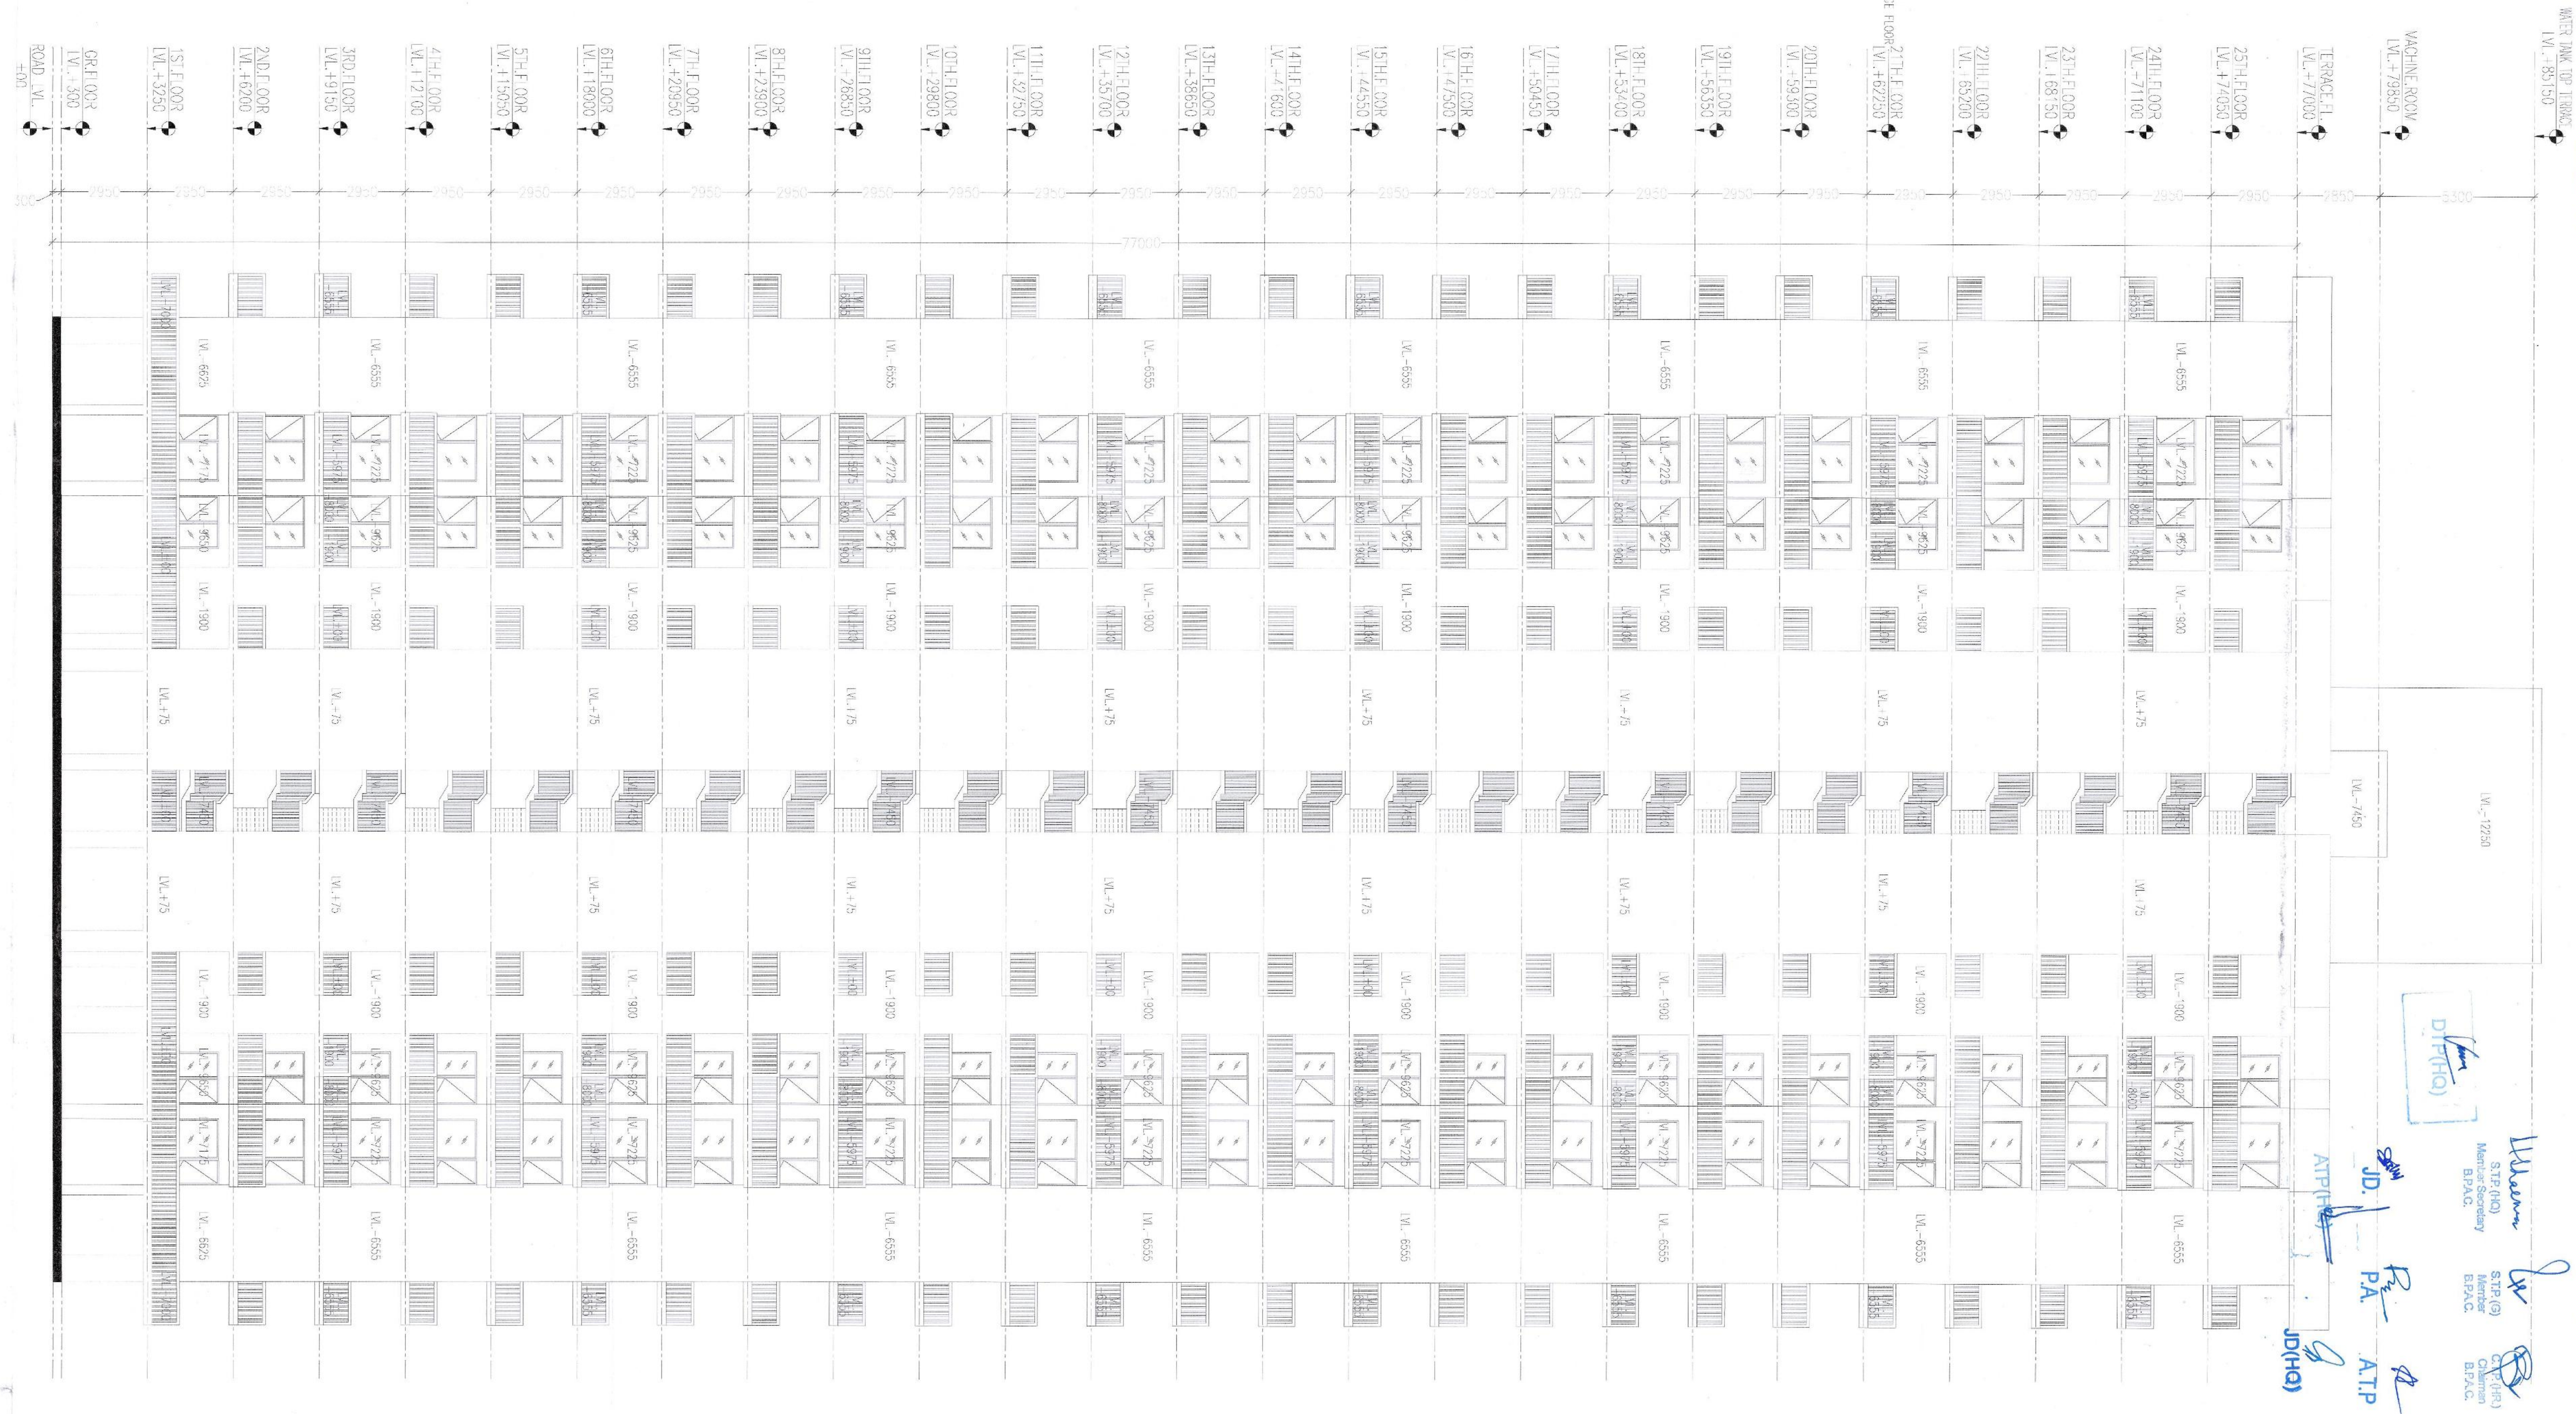

ELEVATION-03

- NOTES:
1. ALL DIMENSIONS IN MM
 2. ALL INTERNAL WALLS ARE 75MM
 3. LIFT SHALL BE WITH 100% POWER BACKUP.

PROJECT:-
APPROVAL OF REUSED BUILDING PLANS OF PHASE-II FALLING IN
AFFORDABLE GROUP HOUSING COLONY OVER AN AREA
MEASURING 3.84 ACRES (LICENSE NO.28 OF 2023 DATED
02.11.2023 AND LICENSE NO.289 OF 2023 DATED 28.12.2023)
IN SECTOR-36, SOHNA BEING DEVELOPED BY AS DEVELOPERS PVT.LTD.

ARCHITECT:-
VAAR CONSULTANTS LLP
ARCHITECTURE, INTERIORS, PLANNING
Unit No. 303, New Time Centre, Sector-34, Golf Course Road, Gurgaon
O - 0124-454233 M - 9898919465 Mail - ar.vikas.alwani@gmail.com

OWNER'S SIGNATURE:-


DRAWING TITLE:-
TOWER G
ELEVATIONS
DATE:- SEP-2025
SCALE:- 1:150 (A1)
SHEET NO. T-G-07

