
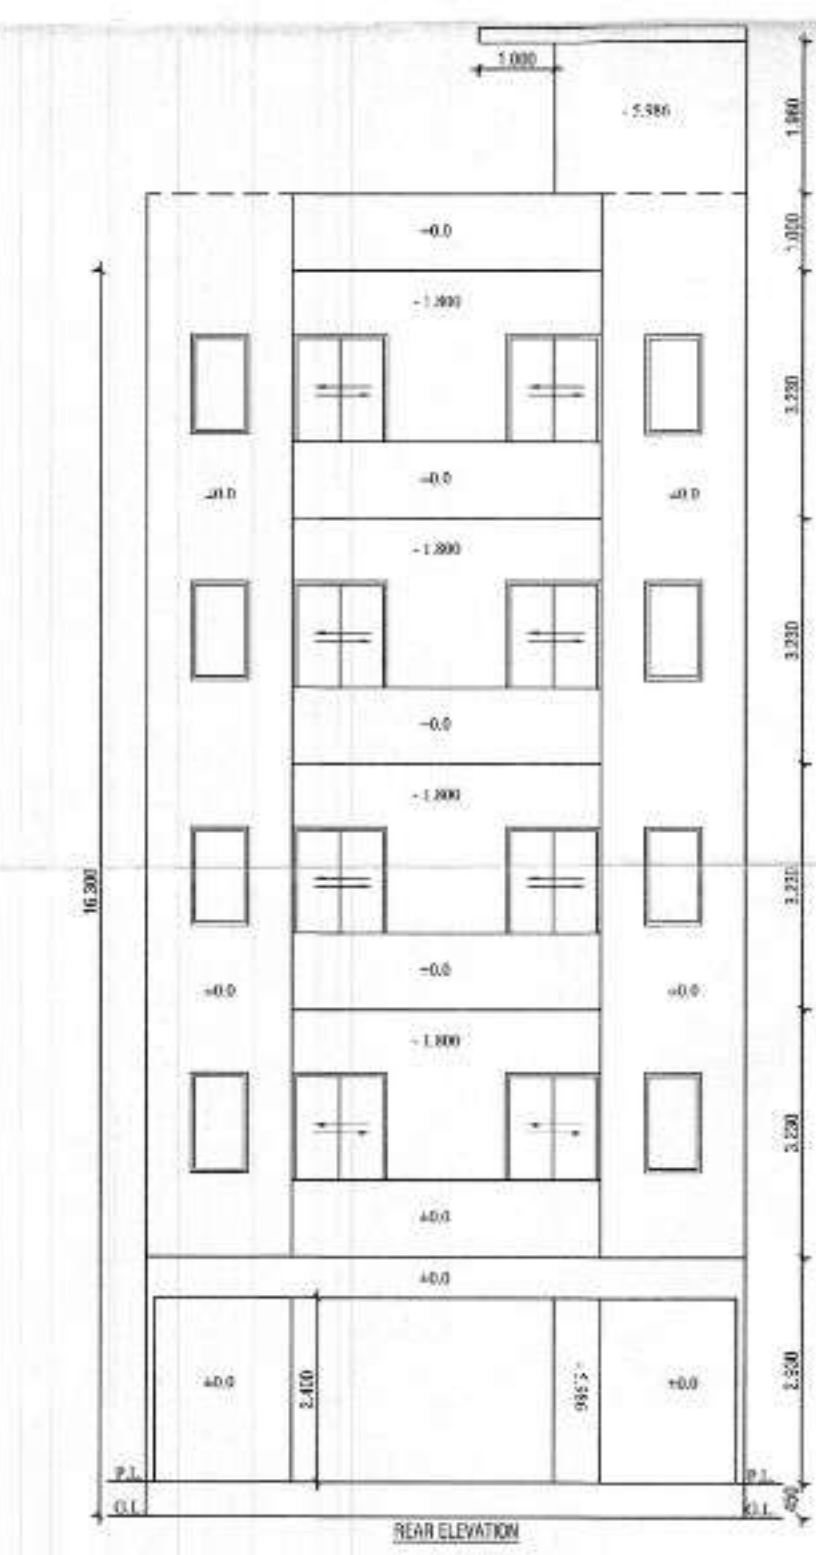
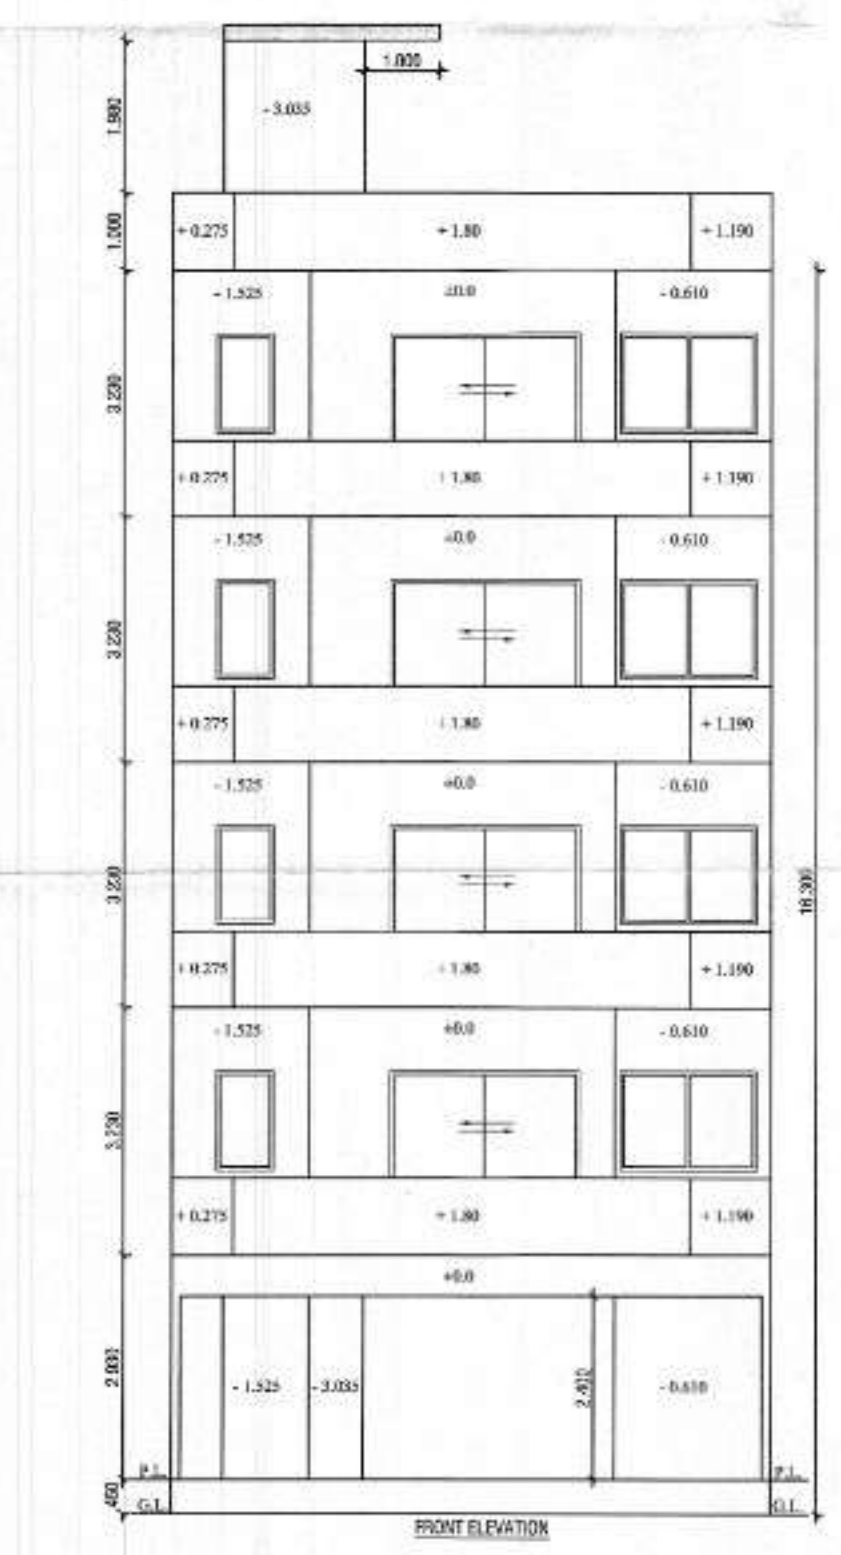
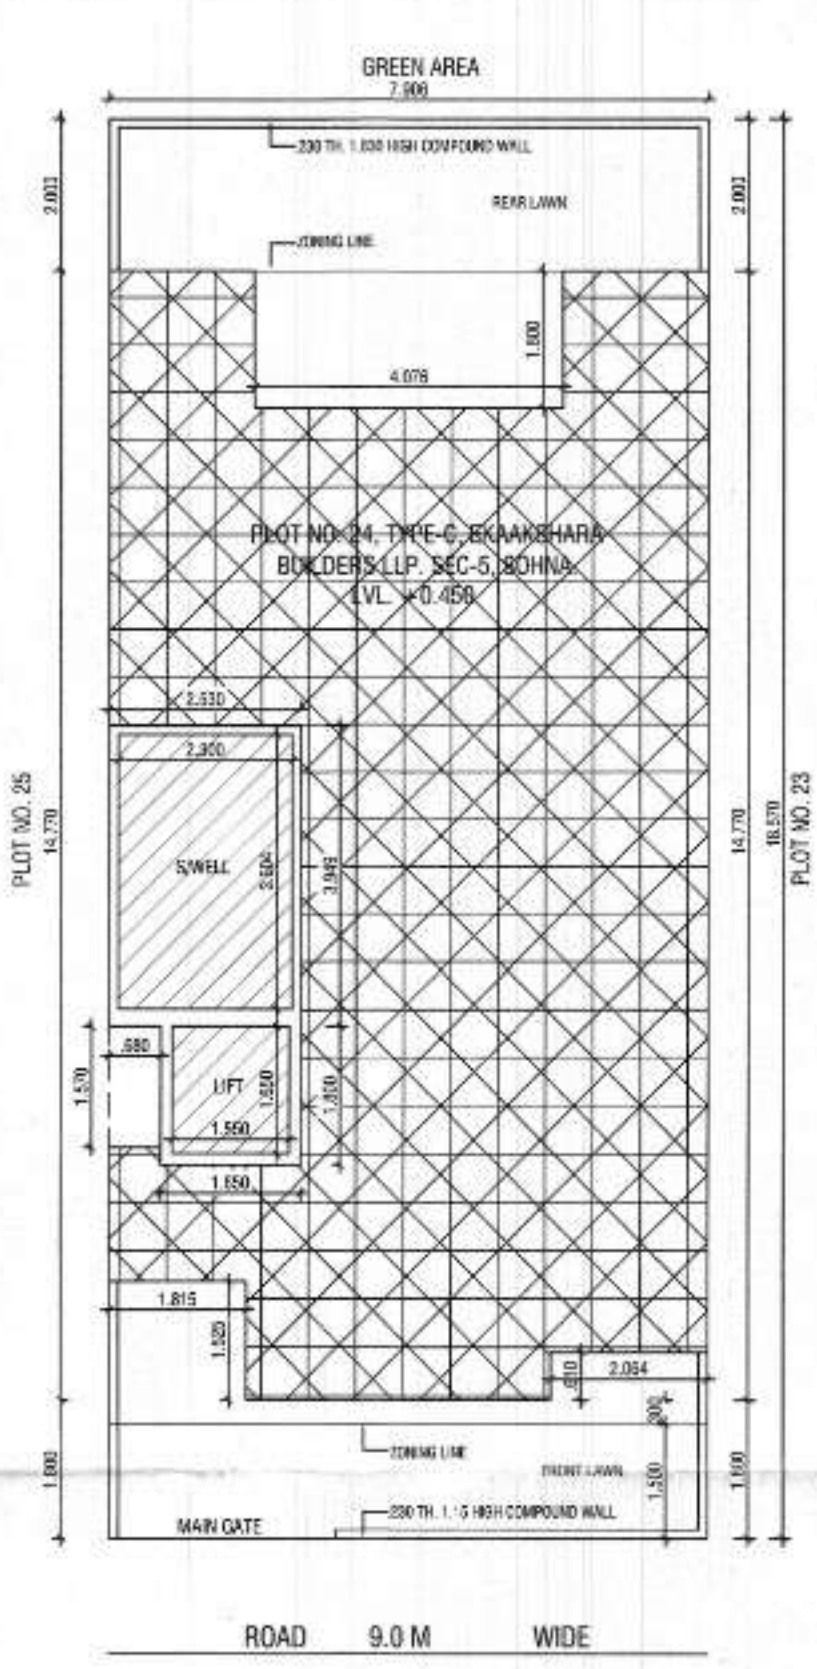
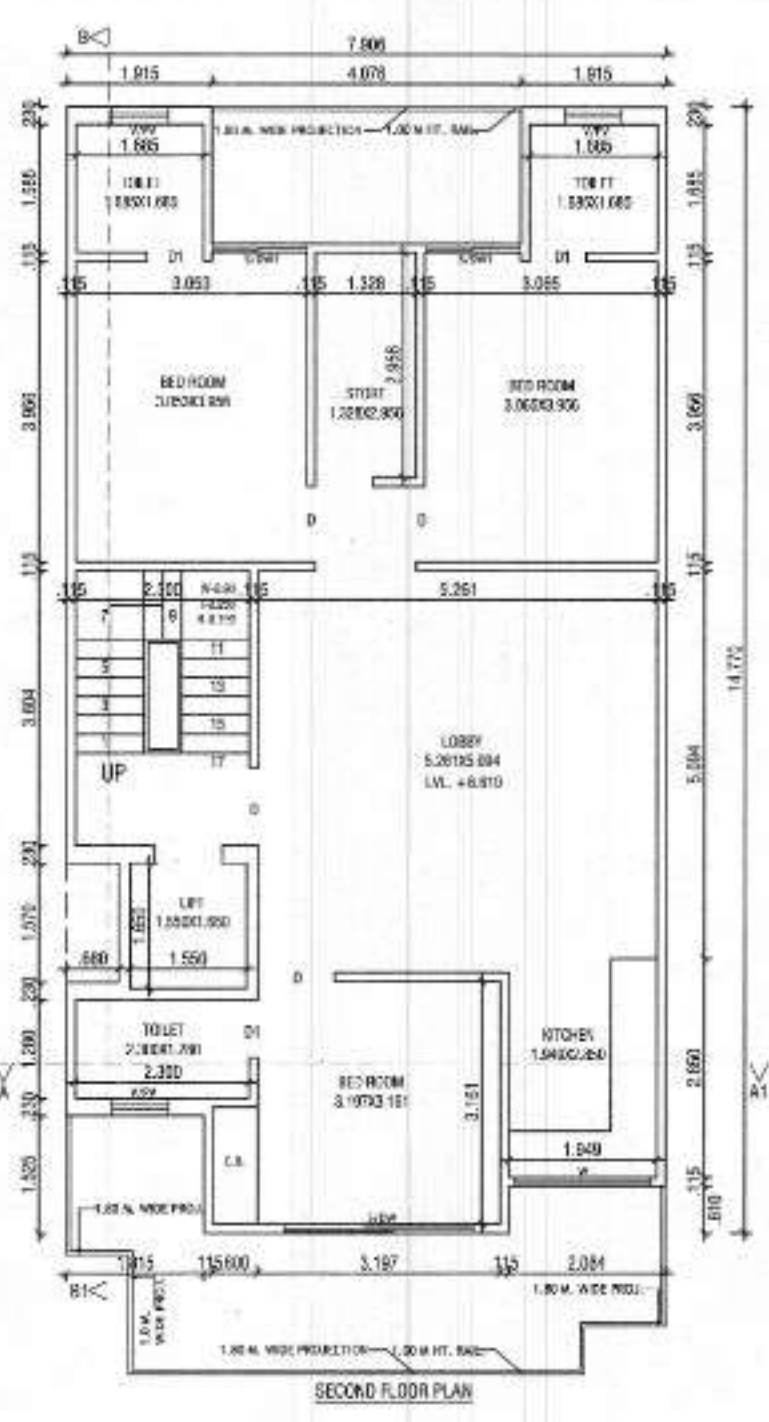
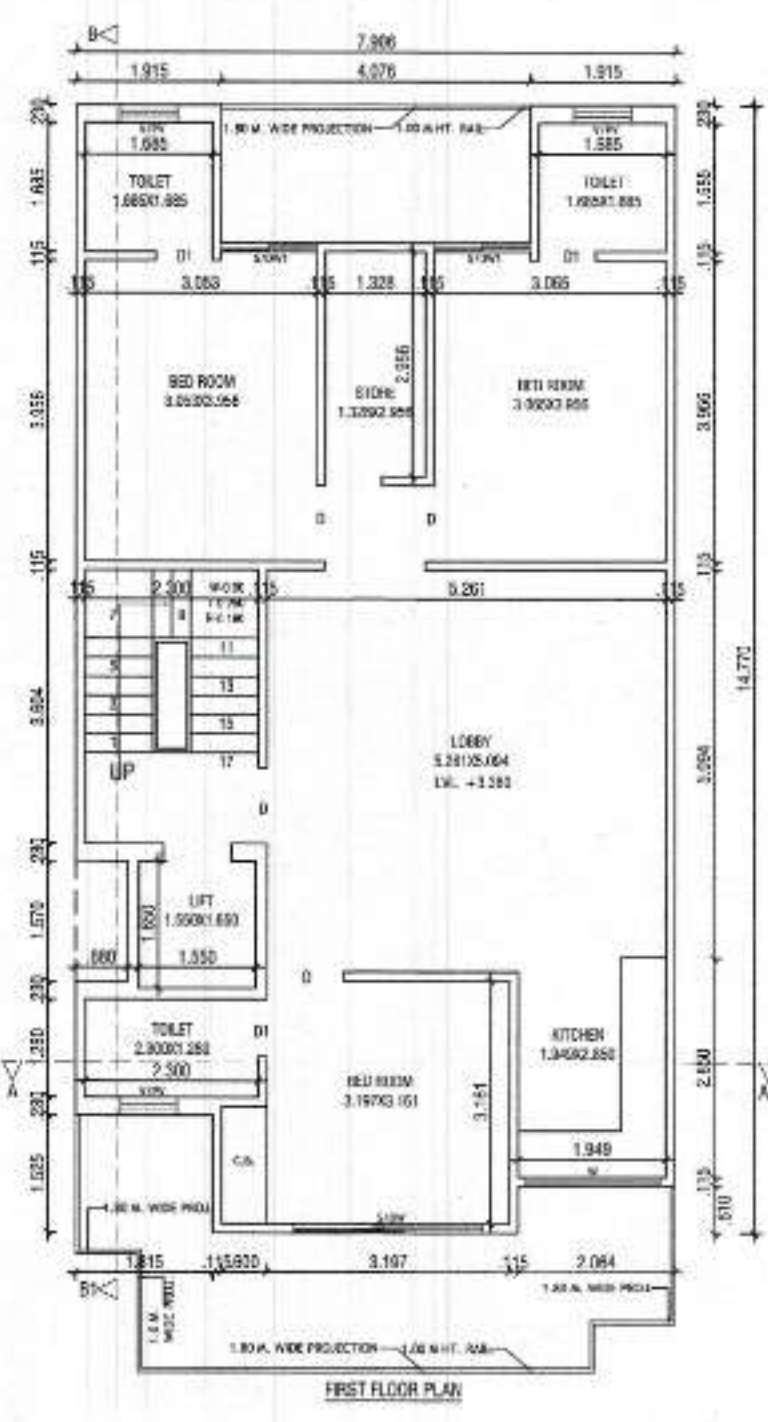


APR. VINEMRA GOYAL
 Registered Valid For Two Years
 CR. No. 315, AND Tower, Sec-14, Gurgaon

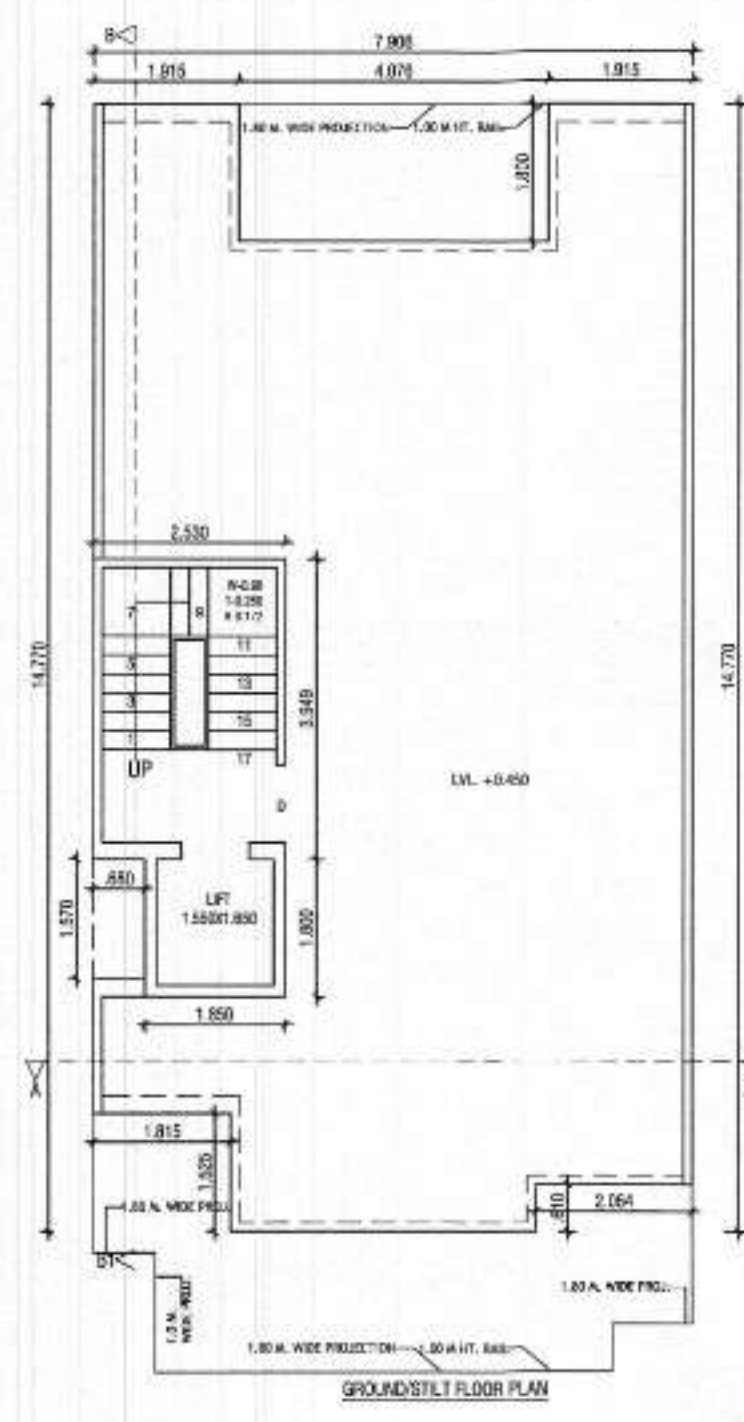

- DETAIL OF AREA**
- TOTAL PLOT AREA = 7.906x18.570 = 146.814 SQM.
 - PERM. COVD. AREA ON G.F. = 75% = 110.110 SQM.
 - PROP. COVD AREA ON G.F. = 7.906x14.770 - (4.076x1.800 + 2.064x0.610 + 1.815x1.525 + 0.680x1.570) = 116.771 - (7.336 + 1.259 + 2.767 + 1.067) = 116.771 - 12.429 = 104.342 SQM. - (A)
 - PROP. COVD. AREA ON G.F. FOR F.A.R. = 2.530x3.949 + 1.850x1.800 = 9.990 + 3.330 = 13.320 SQM. - (B)
 - PROP. COVD. AREA OF STILT. = (A - B) = 104.342 - 13.320 = 91.022 SQM.
 - PROP. COVD. AREA ON F.F. = G.F.L. - (2.300x3.604 + 1.550x1.650) = 104.342 - (8.289 + 2.557) = 104.342 - 10.846 = 93.496 SQM.
 - PROP. COVD. AREA ON S.F. = SAME AS F.F. = 93.496 SQM.
 - PROP. COVD. AREA ON T.F. = SAME AS S.F. = 93.496 SQM.
 - PROP. COVD. AREA ON F.F. = SAME AS S.F. = 93.496 SQM.
 - TOTAL PROP. COVD. AREA FOR F.A.R. = 13.320 + 93.496 + 93.496 + 93.496 + 93.496 = 387.304 SQM.
 - TOTAL COVD. AREA OF MUMTY/MACH. RM. = 2.530x3.949 + 1.850x1.800 = 9.990 + 3.330 = 13.320 SQM.
 - PROP. COVD. AREA STAIR WELL = 2.300x3.604 = 8.289x4 = 33.156 SQM.
 - PROP. COVD. AREA LIFT WELL = 1.550x1.650 = 2.557x4 = 10.228 SQM.
 - TOTAL PROP. COVD. INCLU. STILT + MUMTY + S. WELL = 387.304 + 91.022 + 13.320 + 33.156 + 10.228 = 535.030 SQM.
 - PERM. NEW F.A.R. = 264% = 387.588 SQM
 - PERM. OLD F.A.R. = 200% = 293.628 SQM




PROJECT:
 PROPOSED BUILDING PLAN FOR THE
 RES. HOUSE AT PLOT NO. 24, TYPE-C, EKAMSHARA,
 BUILDERS LLP, SEC-5, SOHNA,
 OWNER: AUTHORIZED SIGNATORY MR. RAVI KASHYAP

SCALE: 1:50

OWNER SIGN. **ARCHITECT SIGN.**

APR. VINEMRA GOYAL
 CA/2019-114662
 CR. No. 315, AND Tower, Sec-14, Gurgaon, Haryana

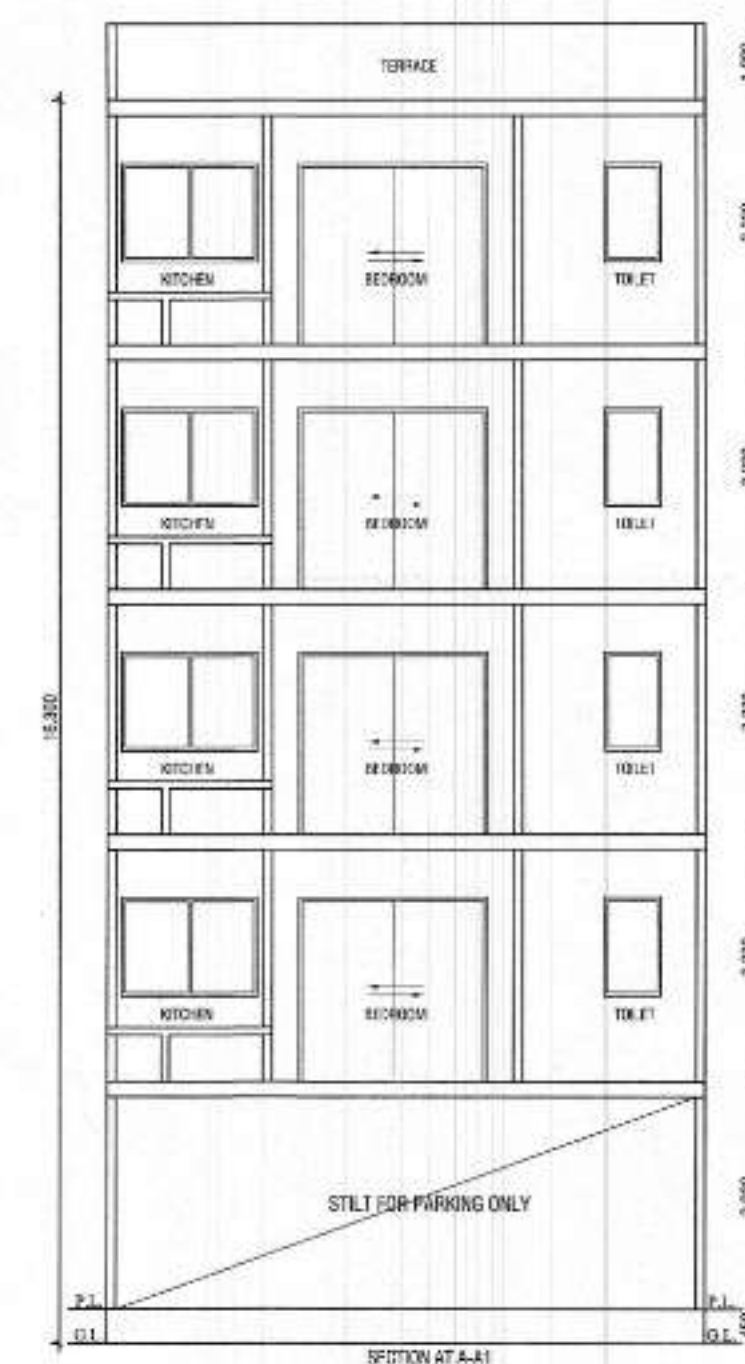

2. ALL DIMENSIONS ARE IN MM
3. THE RESPONSIBILITY OF STRUCTURE DESIGN, THE STRUCTURE STABILITY AND THE STRUCTURE SAFETY AGAINST THE HAZARDOUS OF THE HULL IMPROBABLE HULL COLLAPSE OF THE ENCLOSURE IS OWNED.

PROJECT:-
PROPOSED BUILDING PLAN FOR THE
RESI. HOUSE AT PLOT NO. 24, TYPE-C, EKAASHARA
BUILDERS LLP, SEC-5, SONNA,
OWNER :- AUTHORIZED SIGNATORY MR. RAVI KASHYAP



SCALE - 1:50

OWNER SIGN.

ARCHITECT SIGN.

AR. VINEMRA GOYAL
CA/2019-114862
DE. No. 313, AKD Tower, Sec-14,
Gurgaon, Haryana

AR. VINEMRA GOYAL
 Registered Valid For Two Years
 05.10.2020-18.04.2022
 Reg. No. 715, And Tower Sec-14, Gurgaon

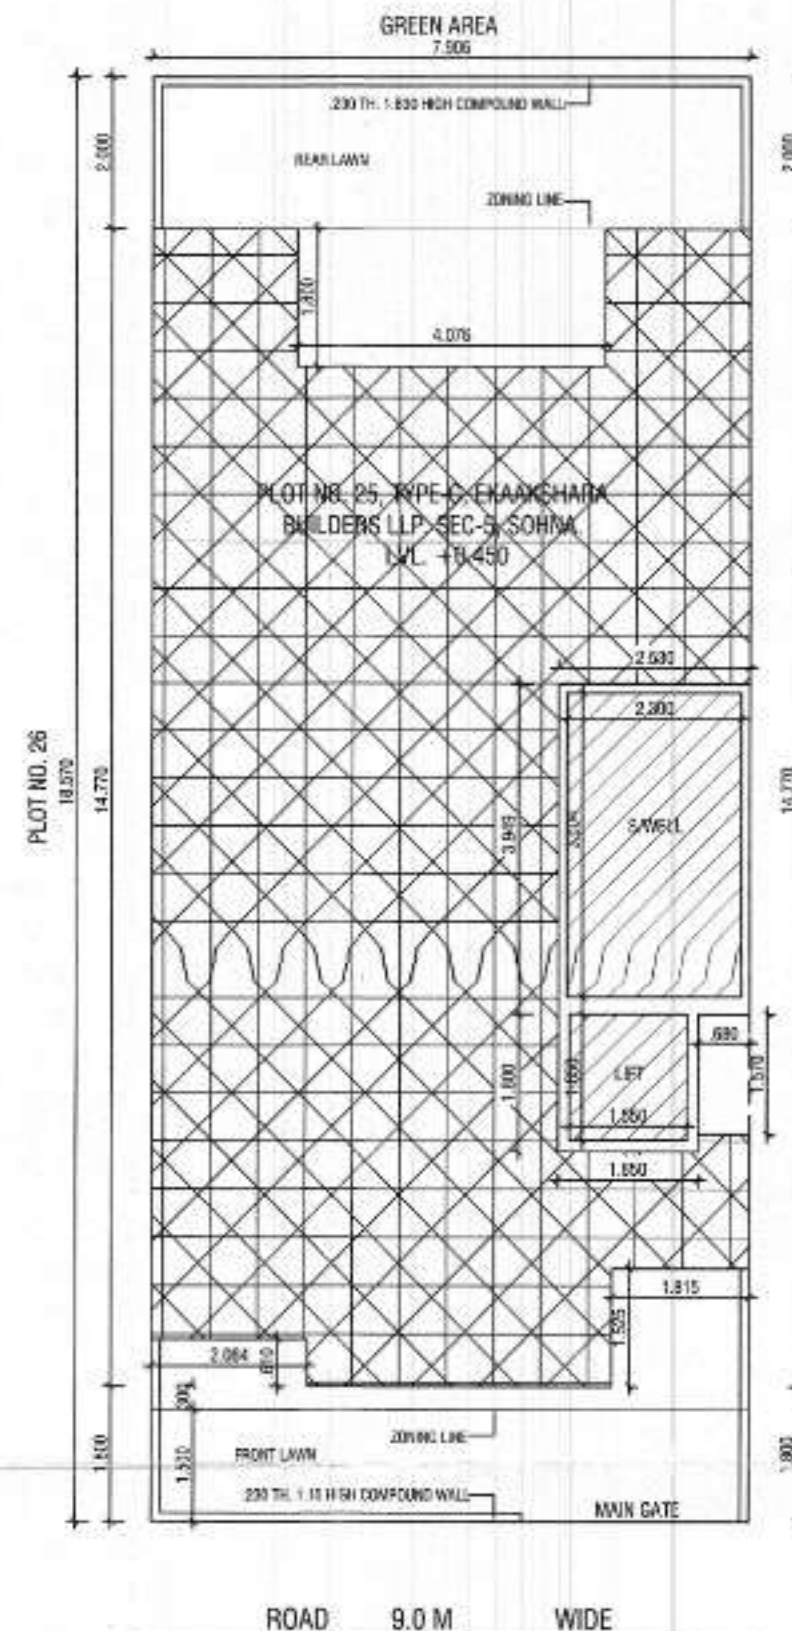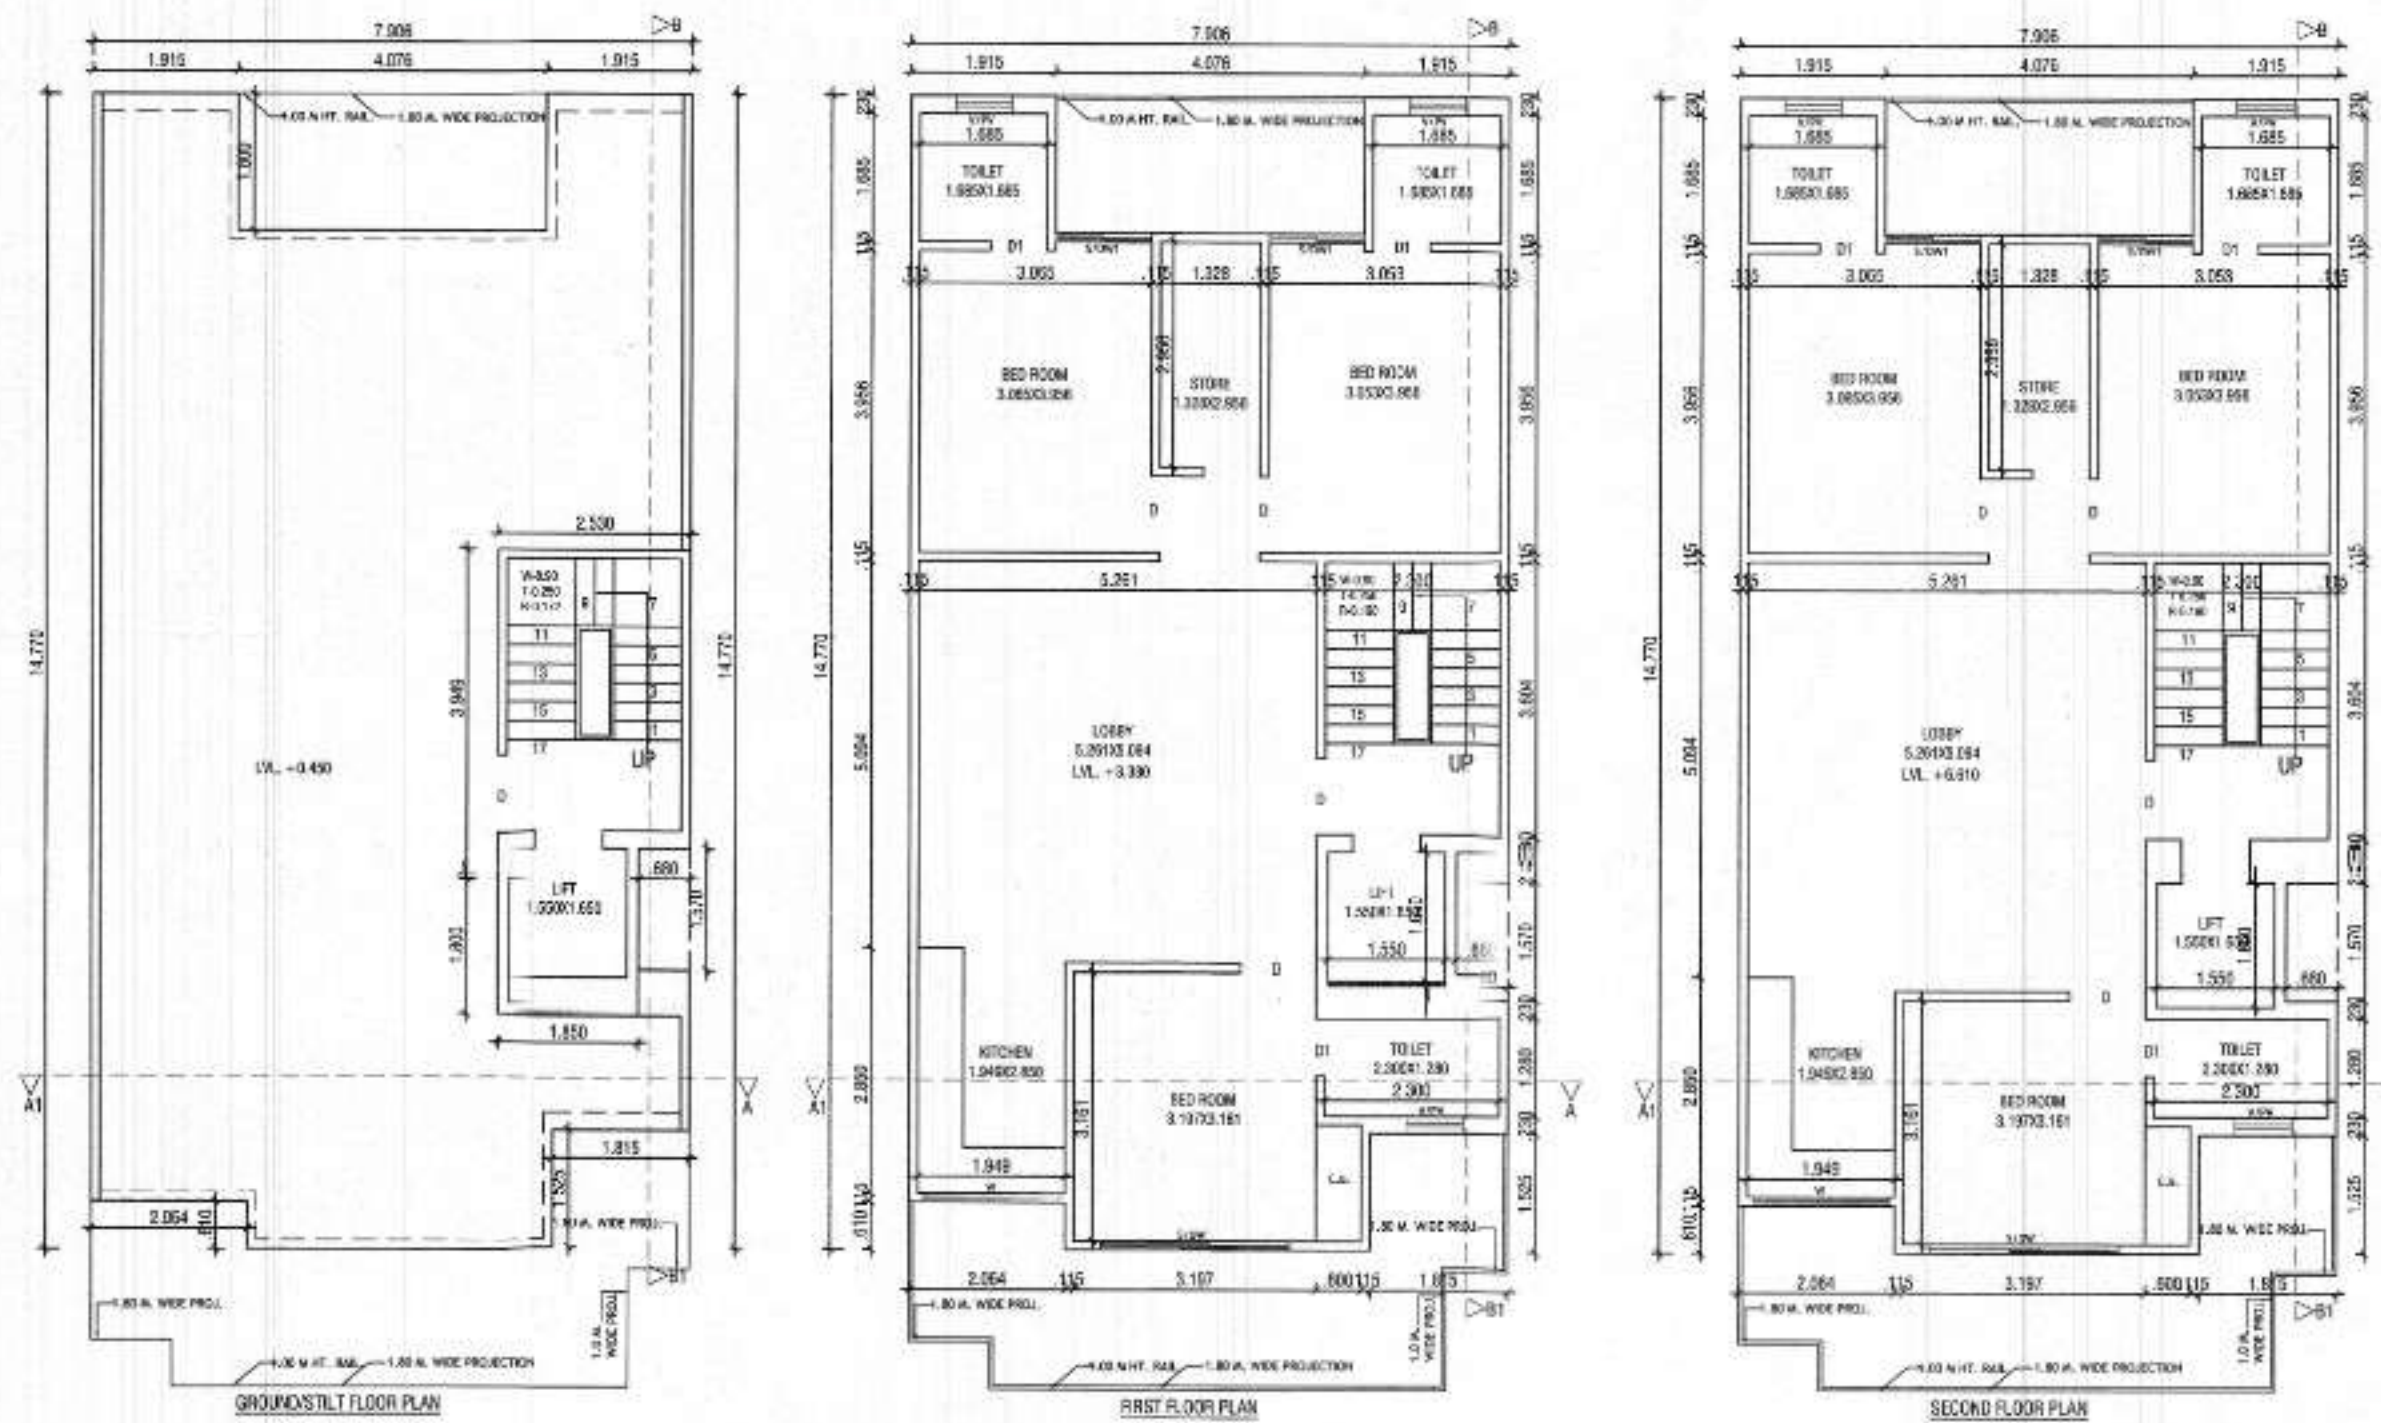

DETAIL OF AREA

1. TOTAL PLOT AREA
 $= 7.906 \times 18.075 = 146.814 \text{ SQM.}$
2. PERM. COVD. AREA ON G.F.
 $= 75\% = 110.110 \text{ SQM.}$
3. PROP. COVD. AREA ON G.F.
 $= 7.906 \times 14.775 - (4.076 \times 1.800 + 2.064 \times 0.610 + 1.815 \times 1.525 + 0.680 \times 1.570)$
 $= 116.771 - (7.336 + 1.259 + 2.767 + 1.067)$
 $= 116.771 - 12.429$
 $= 104.342 \text{ SQM. (A)}$
4. PROP. COVD. AREA ON G.F. FOR F.A.R.
 $= 2.530 \times 3.949 + 1.850 \times 1.800$
 $= 9.990 + 3.330 = 13.320 \text{ SQM. (B)}$
5. PROP. COVD. AREA OF STILT. = (A - B)
 $= 104.342 - 13.320 = 91.022 \text{ SQM.}$
6. PROP. COVD. AREA ON F.F.
 $= \text{G.F.L.} - (2.300 \times 3.604 + 1.550 \times 1.650)$
 $= 104.342 - (8.289 + 2.557)$
 $= 104.342 - 10.846 = 93.496 \text{ SQM.}$
7. PROP. COVD. AREA ON S.F.
 $= \text{SAME AS F.F.} = 93.496 \text{ SQM.}$
8. PROP. COVD. AREA ON T.F.
 $= \text{SAME AS S.F.} = 93.496 \text{ SQM.}$
9. PROP. COVD. AREA ON F.F.
 $= \text{SAME AS S.F.} = 93.496 \text{ SQM.}$
10. TOTAL PROP. COVD. AREA FOR F.A.R.
 $= 13.320 + 93.496 + 93.496 + 93.496 + 93.496$
 $= 387.304 \text{ SQM.}$
11. TOTAL COVD. AREA OF MUMTY/MACH. RM.
 $= 2.530 \times 3.949 + 1.850 \times 1.800$
 $= 9.990 + 3.330 = 13.320 \text{ SQM.}$
12. PROP. COVD. AREA STAIR WELL
 $= 2.300 \times 3.604 = 8.289 \text{ SQM.}$
13. PROP. COVD. AREA LIFT WELL
 $= 1.550 \times 1.650 = 2.557 \text{ SQM.}$
13. TOTAL PROP. COVD. INCLU. STILT + MUMTY + S. WELL
 $= 387.304 + 91.022 + 13.320 + 33.156$
 $+ 10.228 = 535.030 \text{ SQM.}$
14. PERM. NEW F.A.R. = 264% = 387.588 SQM
15. PERM. OLD F.A.R. = 200% = 293.628 SQM

DETAIL OF JOINTS -
 S.W. 2.30x2.40
 S.W. 1.25x1.40
 S.W. 2.30x2.40
 S.W. 1.25x1.40
 S.W. 2.30x2.40
 S.W. 1.25x1.40


PROJECT:-
 PROPOSED BUILDING PLAN FOR THE
 RES. HOUSE AT PLOT NO. 25, TYPE-C, EKAASHWA
 BUILDERS LLP, SEC-5, SOHNA
 OWNER :- AUTHORIZED SIGNATORY MR. RAJ KASHYAP




SCALE - 1:50

OWNER SIGN.



ARCHITECT SIGN.

AR. VINEMRA GOYAL
 CA/2018-14662
 Off. No. 715, And Tower Sec-14,
 Gurgaon, Haryana

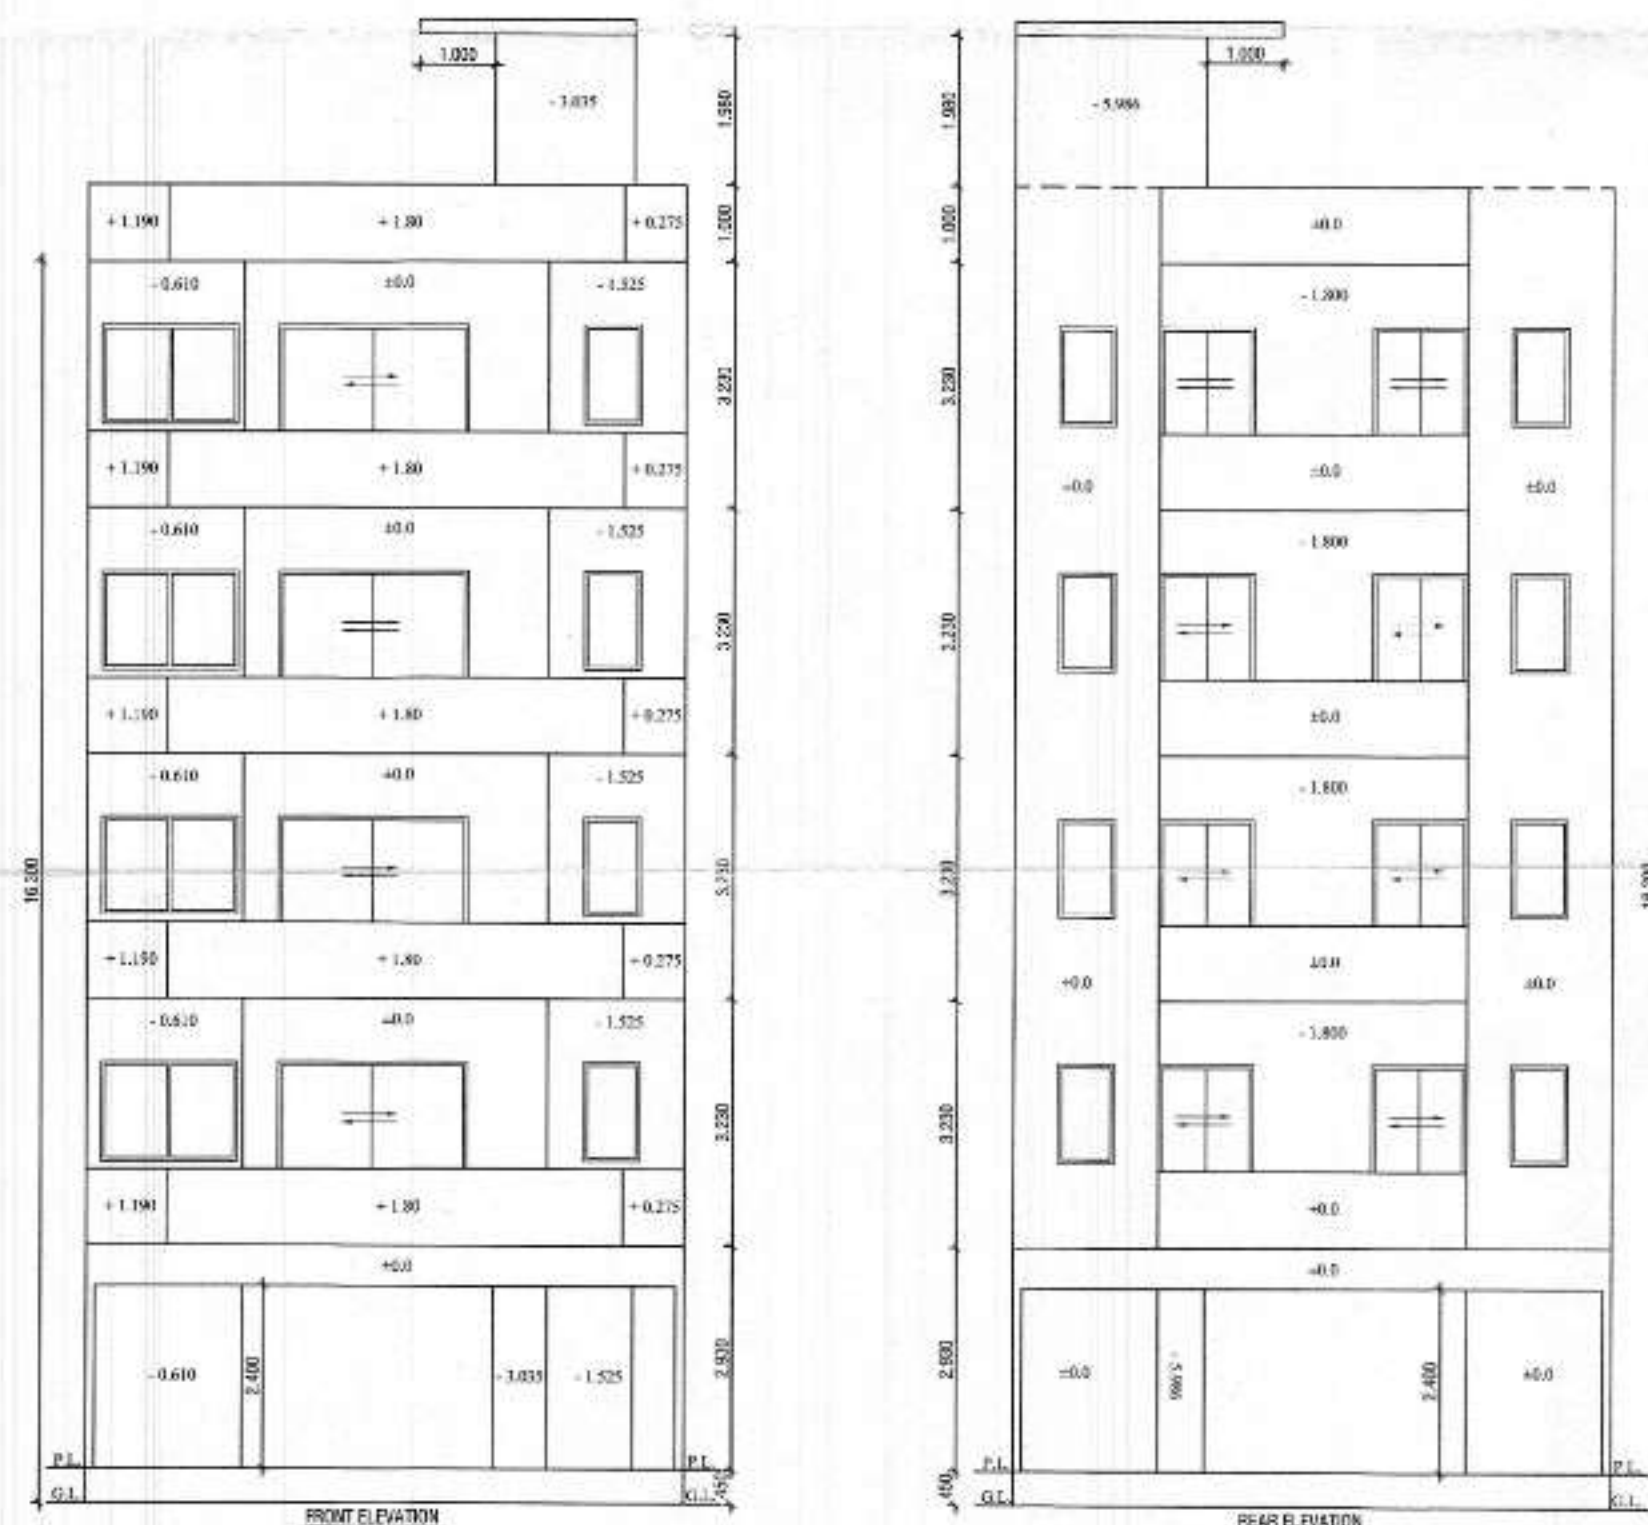

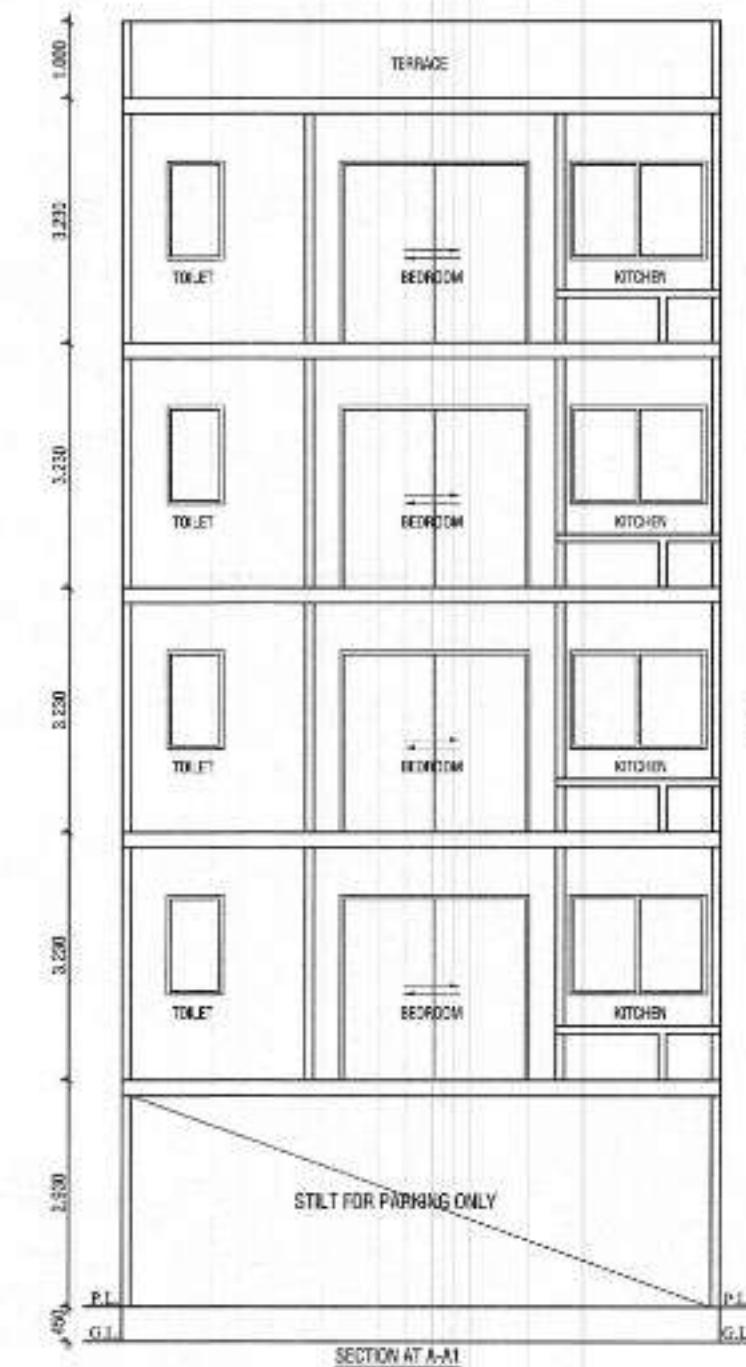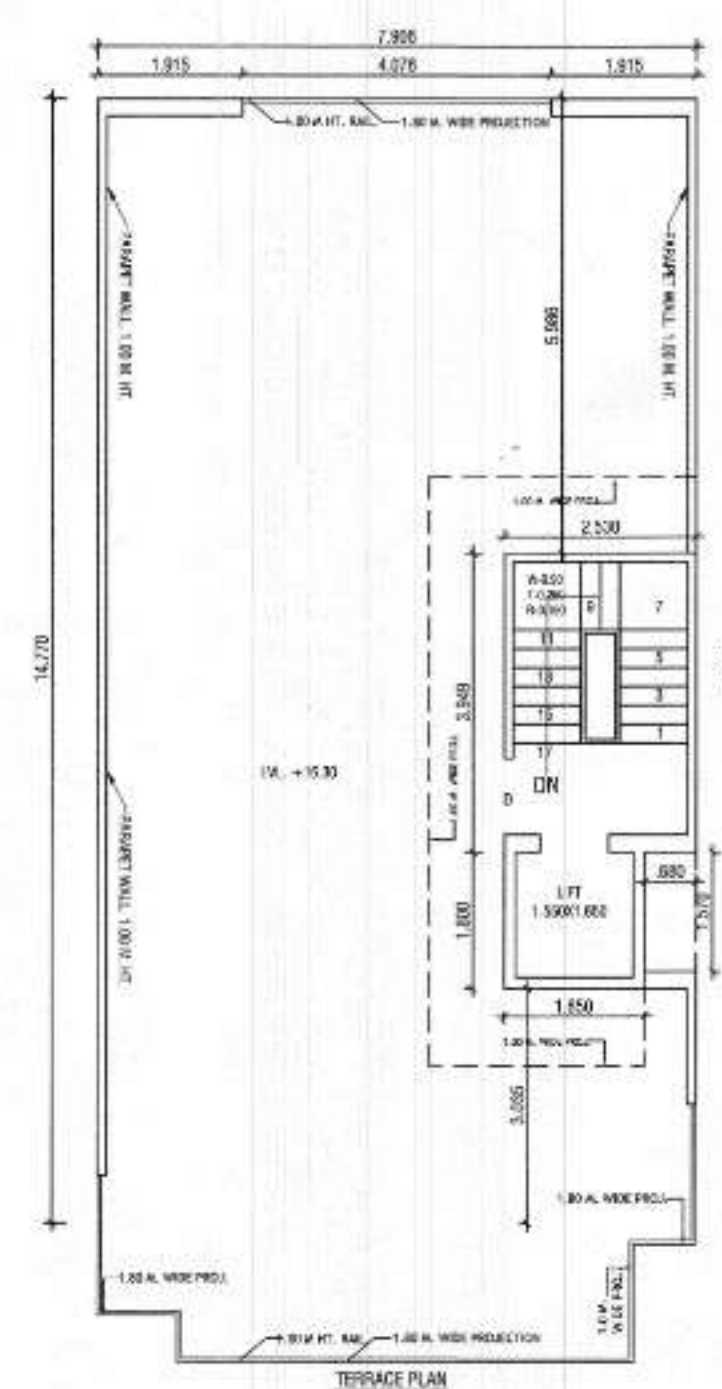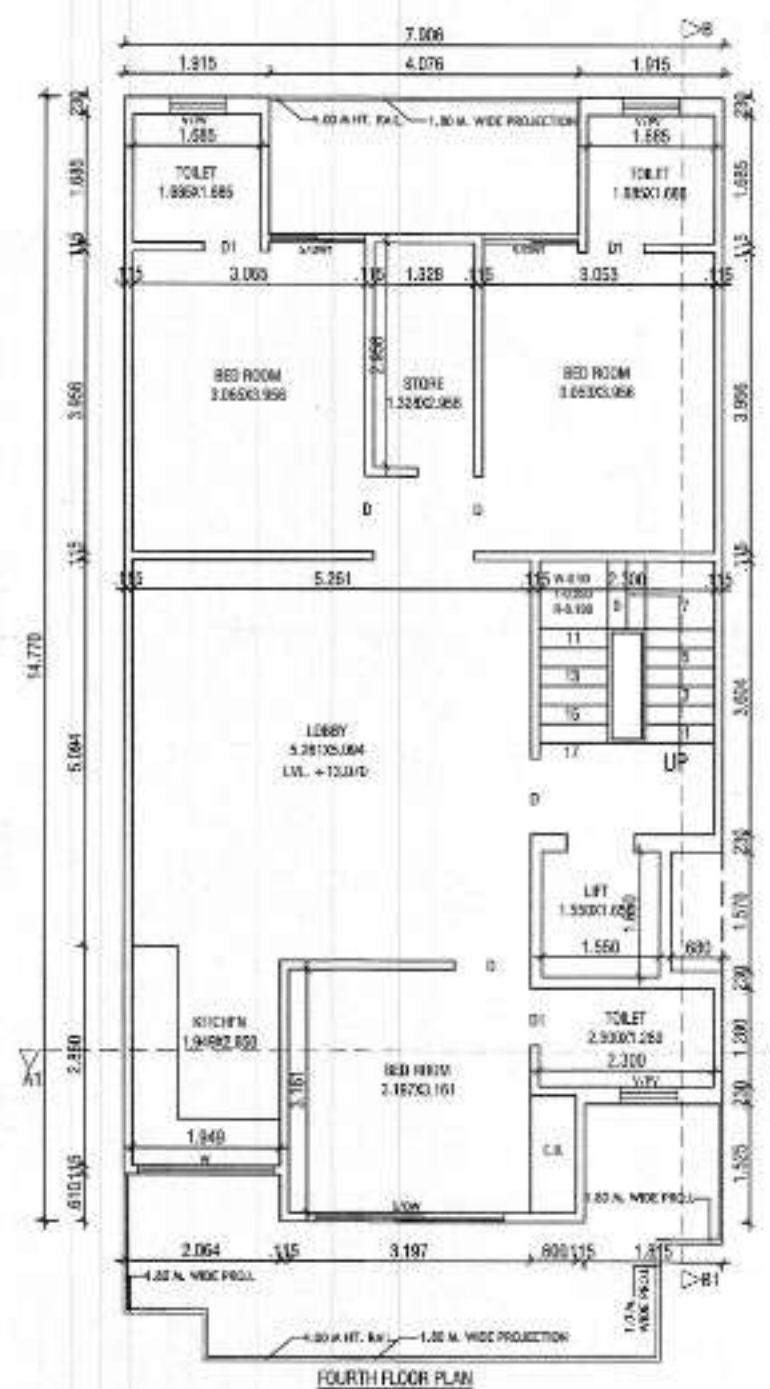

AR. VINEMRA GOYAL
Sanctioned Valid For Two Years
01/04/2023 To 01/04/2025
OE No. 111 AND Town, Dist. 14, Gurgaon

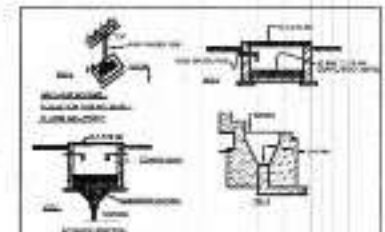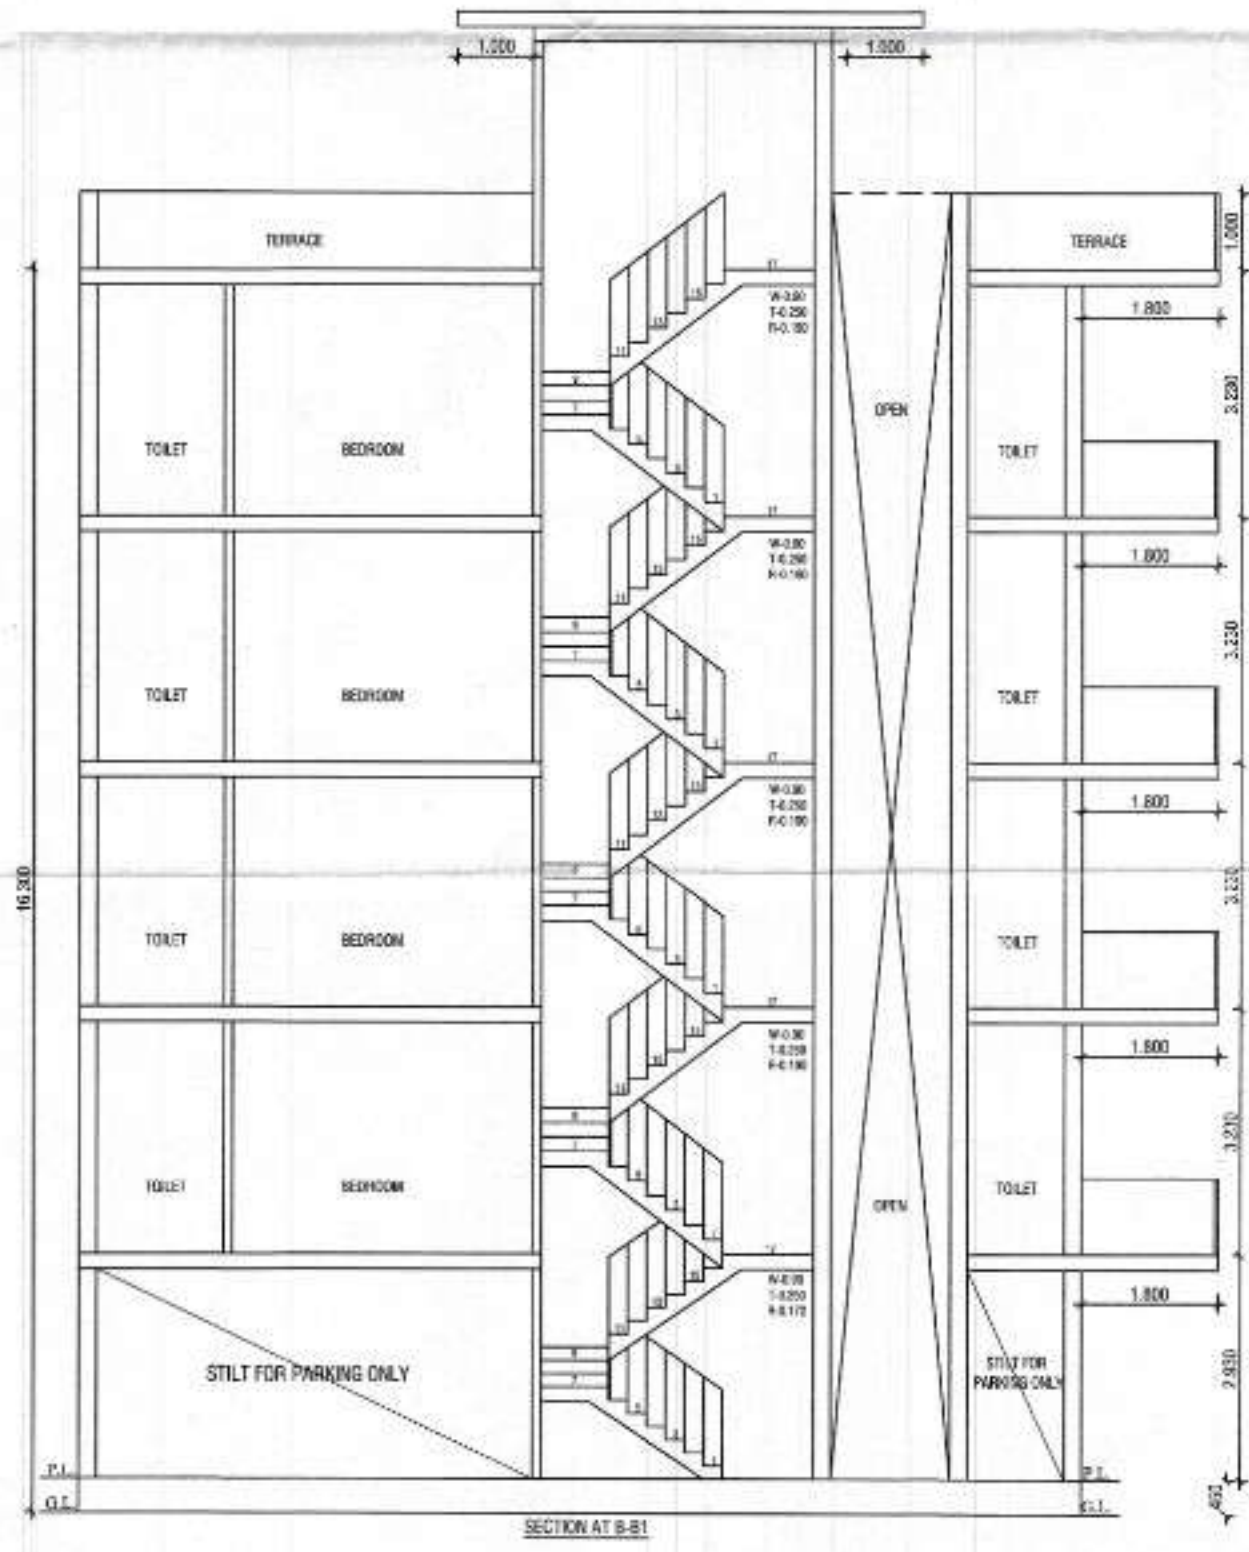

NOTE :- 1. DATA SUBMITTED BY ALL AS PER DESIGN
2. ALL DIMENSIONS ARE IN MM
3. THE RESPONSIBILITY OF STRUCTURE DESIGN, THE STRUCTURE
STABILITY AND THE STRUCTURE SAFETY AGAINST
THE EARTHQUAKE OF THE BUILDING IS LOCK SHALL BE
SOLELY OF THE ENGINEER/ARCHITECT







PROJECT:-
PROPOSED BUILDING PLAN FOR THE
RESI. HOUSE AT PLOT NO. 25, TYPE-C, EKAAKSHARA
BUILDERS LLP, SEC-5, SONHA.
OWNER :- AUTHORIZED SIGNATORY MR. RAVI KASHYAP

SCALE - 1:50

OWNER SIGN.

ARCHITECT SIGN.

AR. VINEMRA GOYAL
CAJ2019-114082
CRL No. 213, AKD Tower, Sec-14,
Gurgaon, Haryana

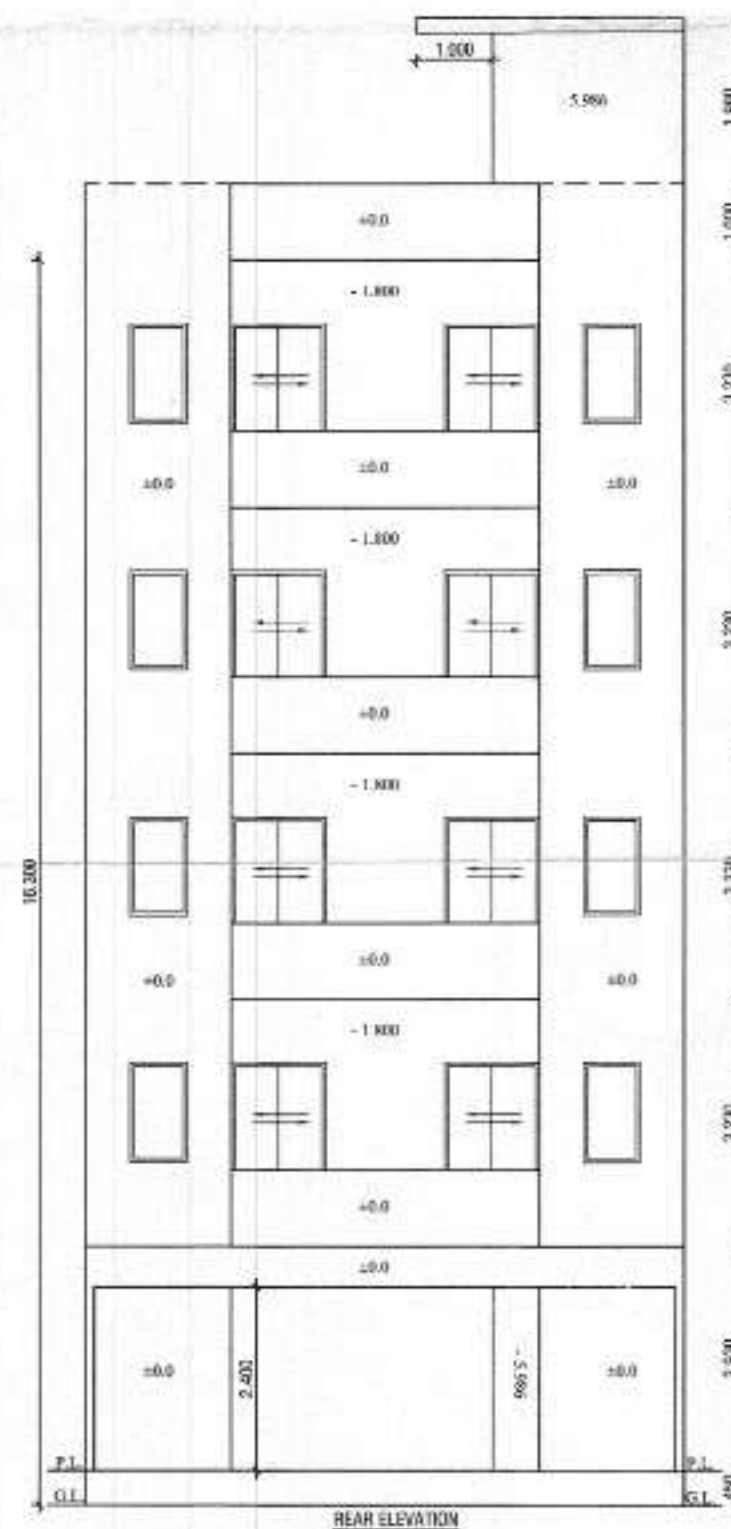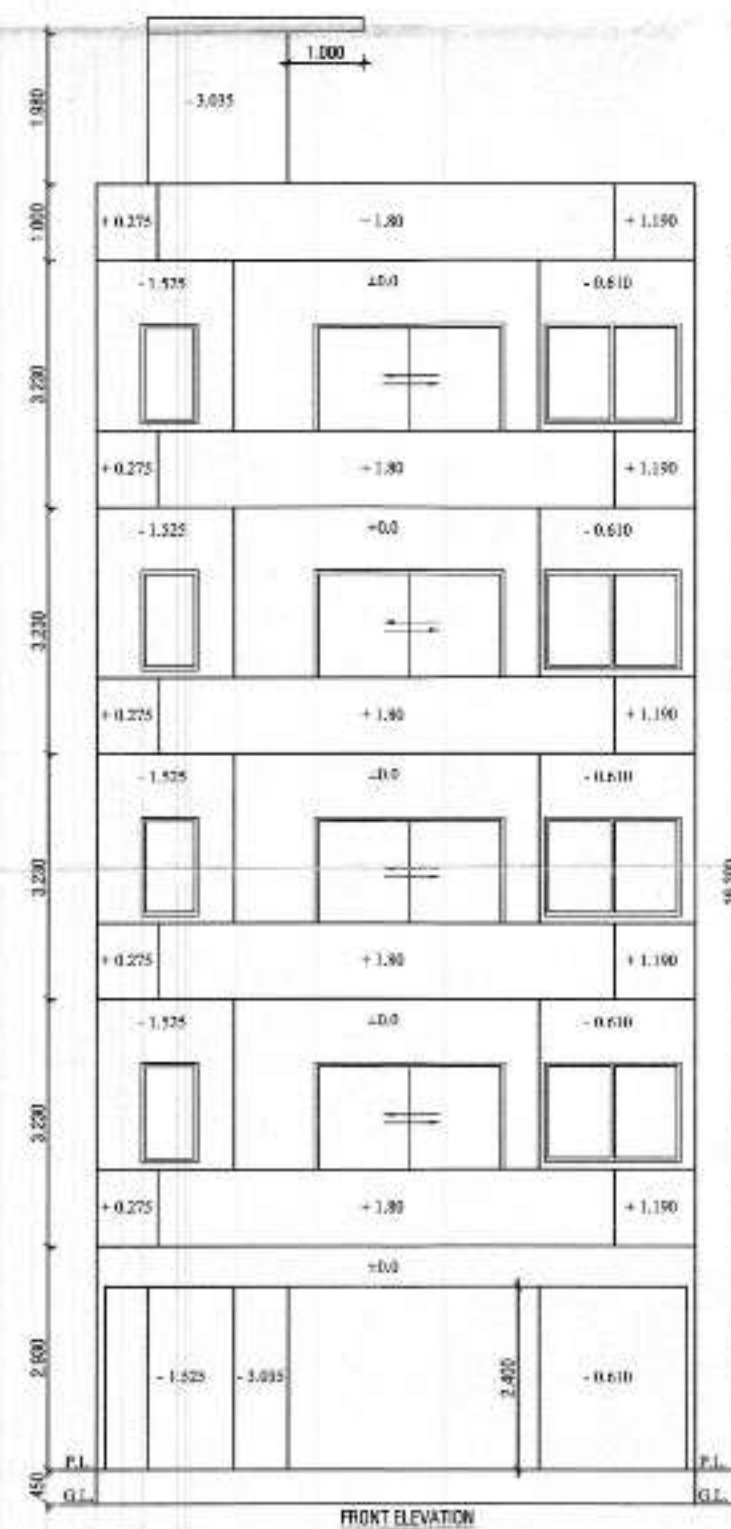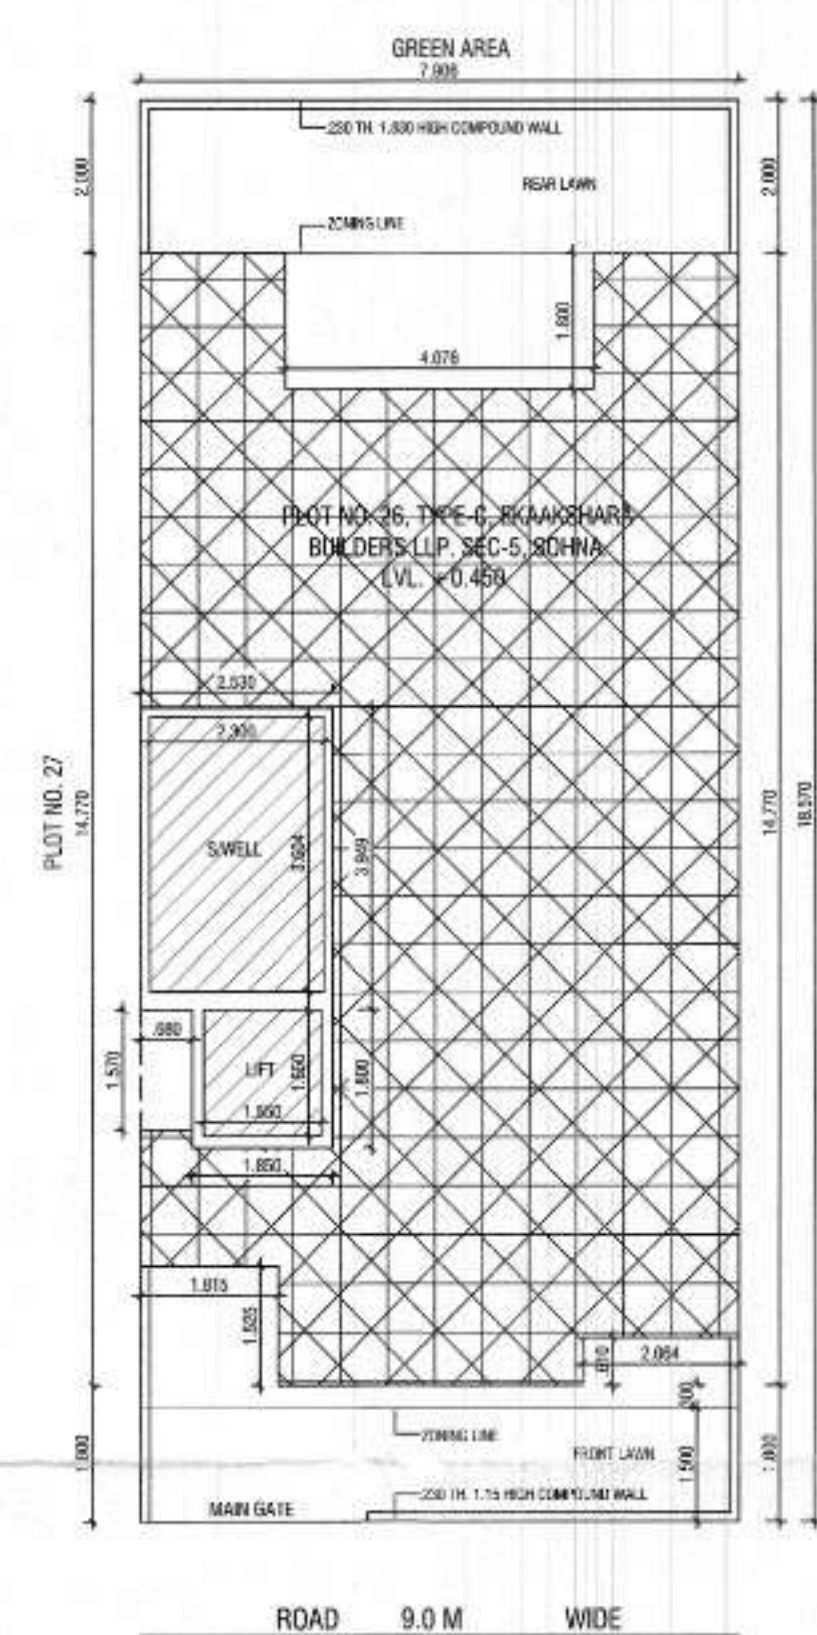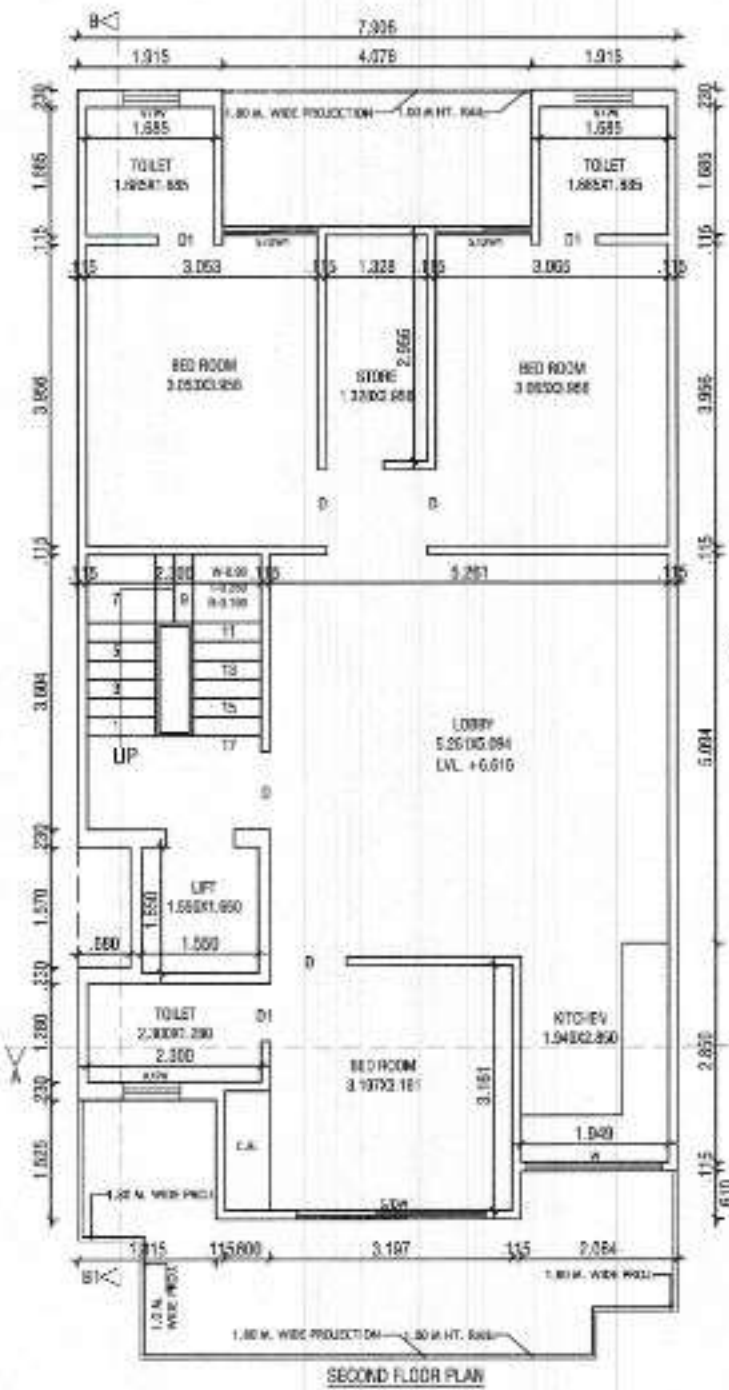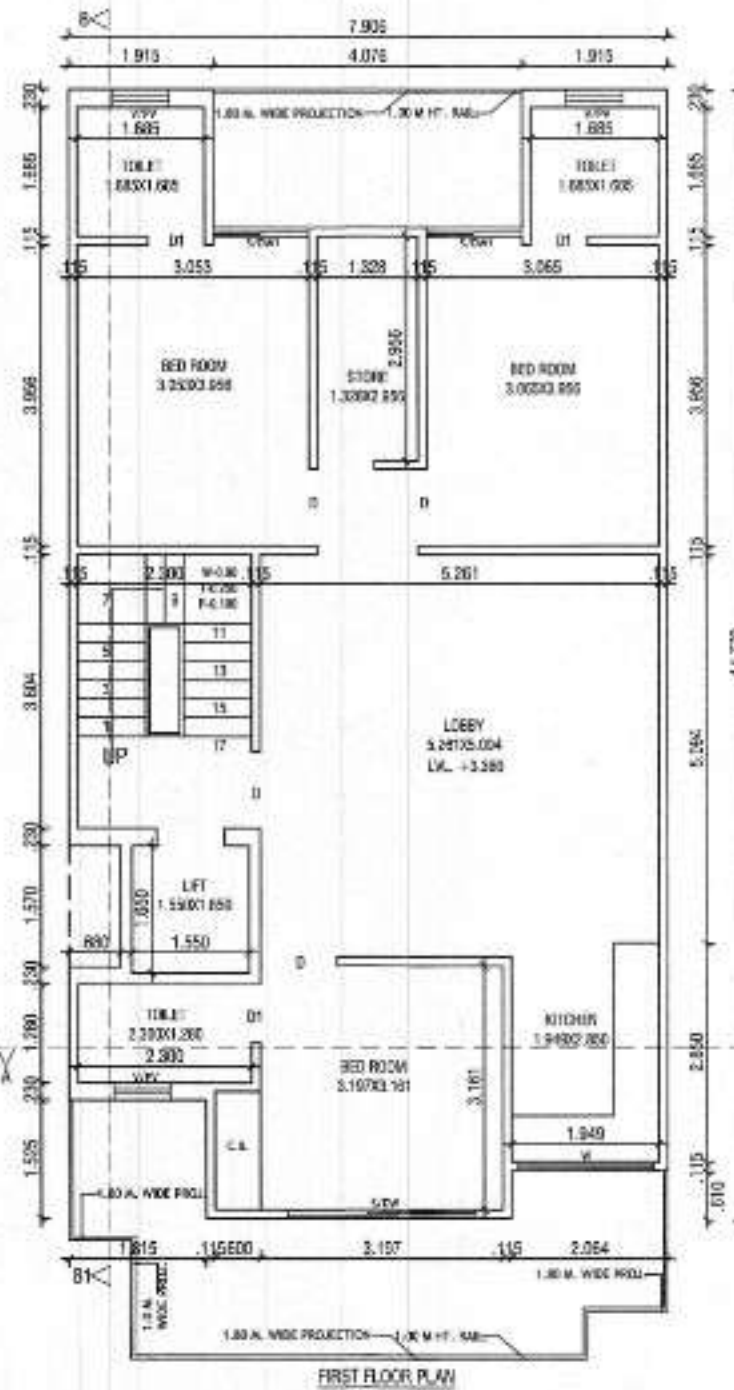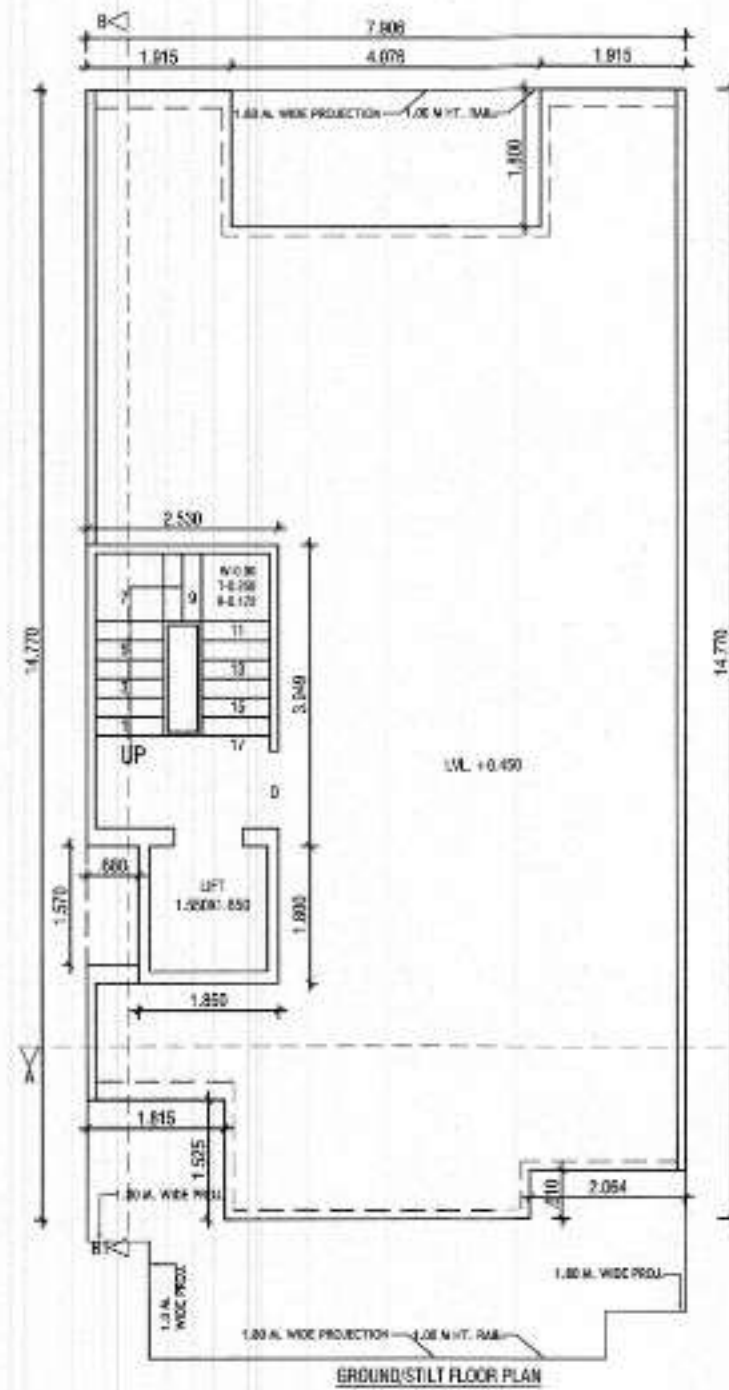

DETAIL OF AREA

1. TOTAL PLOT AREA
= 7.906x18.570 = 146.814 SQM.
2. PERM. COVD. AREA ON G.F.
= 75% = 110.110 SQM.
3. PROP. COVD. AREA ON G.F.
= 7.906x14.770 - (4.076x1.800 + 2.064x0.810 + 1.815x1.525 + 0.680x1.570)
= 116.771 - (7.336 + 1.259 + 2.767 + 1.067)
= 116.771 - 12.429
= 104.342 SQM. - (A)
4. PROP. COVD. AREA ON G.F. FOR F.A.R.
= 2.530x3.949 + 1.850x1.800
= 9.990 + 3.330 = 13.320 SQM. - (B)
5. PROP. COVD. AREA OF STILT. = (A - B)
= 104.342 - 13.320 = 91.022 SQM.
6. PROP. COVD. AREA ON F.F.
= G.F. - (2.300x3.604 + 1.550x1.650)
= 104.342 - (8.289 + 2.557)
= 104.342 - 10.846 = 93.496 SQM.
7. PROP. COVD. AREA ON S.F.
= SAME AS F.F. = 93.496 SQM.
8. PROP. COVD. AREA ON T.F.
= SAME AS S.F. = 93.496 SQM.
9. PROP. COVD. AREA ON F.F.
= SAME AS S.F. = 93.496 SQM.
10. TOTAL PROP. COVD. AREA FOR F.A.R.
= 13.320 + 93.496 + 93.496 + 93.496 + 93.496
= 387.304 SQM.
11. TOTAL COVD. AREA OF MUMTY/MACH. RM.
= 2.530x3.949 + 1.850x1.800
= 9.990 + 3.330 = 13.320 SQM.
12. PROP. COVD. AREA STAIR WELL
= 2.300x3.604 = 8.289x4 = 33.156 SQM.
13. PROP. COVD. AREA LIFT WELL
= 1.550x1.650 = 2.557x4 = 10.228 SQM.
13. TOTAL PROP. COVD. INCLU. STILT + MUMTY + S. WELL
= 387.304 + 91.022 + 13.320 + 33.156 + 10.228 = 535.030 SQM.
14. PERM. NEW F.A.R. = 264% = 387.588 SQM
15. PERM. OLD F.A.R. = 200% = 293.628 SQM


PROJECT:-
PROPOSED BUILDING PLAN FOR THE
RES. HOUSE AT PLOT NO. 28, TYPE-C, EKANKSHARA
BUILDERS LLP, SEC-6, SONNA,
OWNER :- AUTHORIZED SIGNATORY MR. RAVI KASHYAP




SCALE - 1:50

OWNER SIGN.

ARCHITECT SIGN.

AR. VINEMRA GOYAL
CA/2019-114662
DE. No. 313, AND Town, Sec. 14,
Gurgaon, Haryana

AR. VINEMRA GOYAL
Sanctioned Valid For Ten Years
25-04-2022 To 24-04-2032
DL No 213 AND Tower Sec-14, Gurgaon

 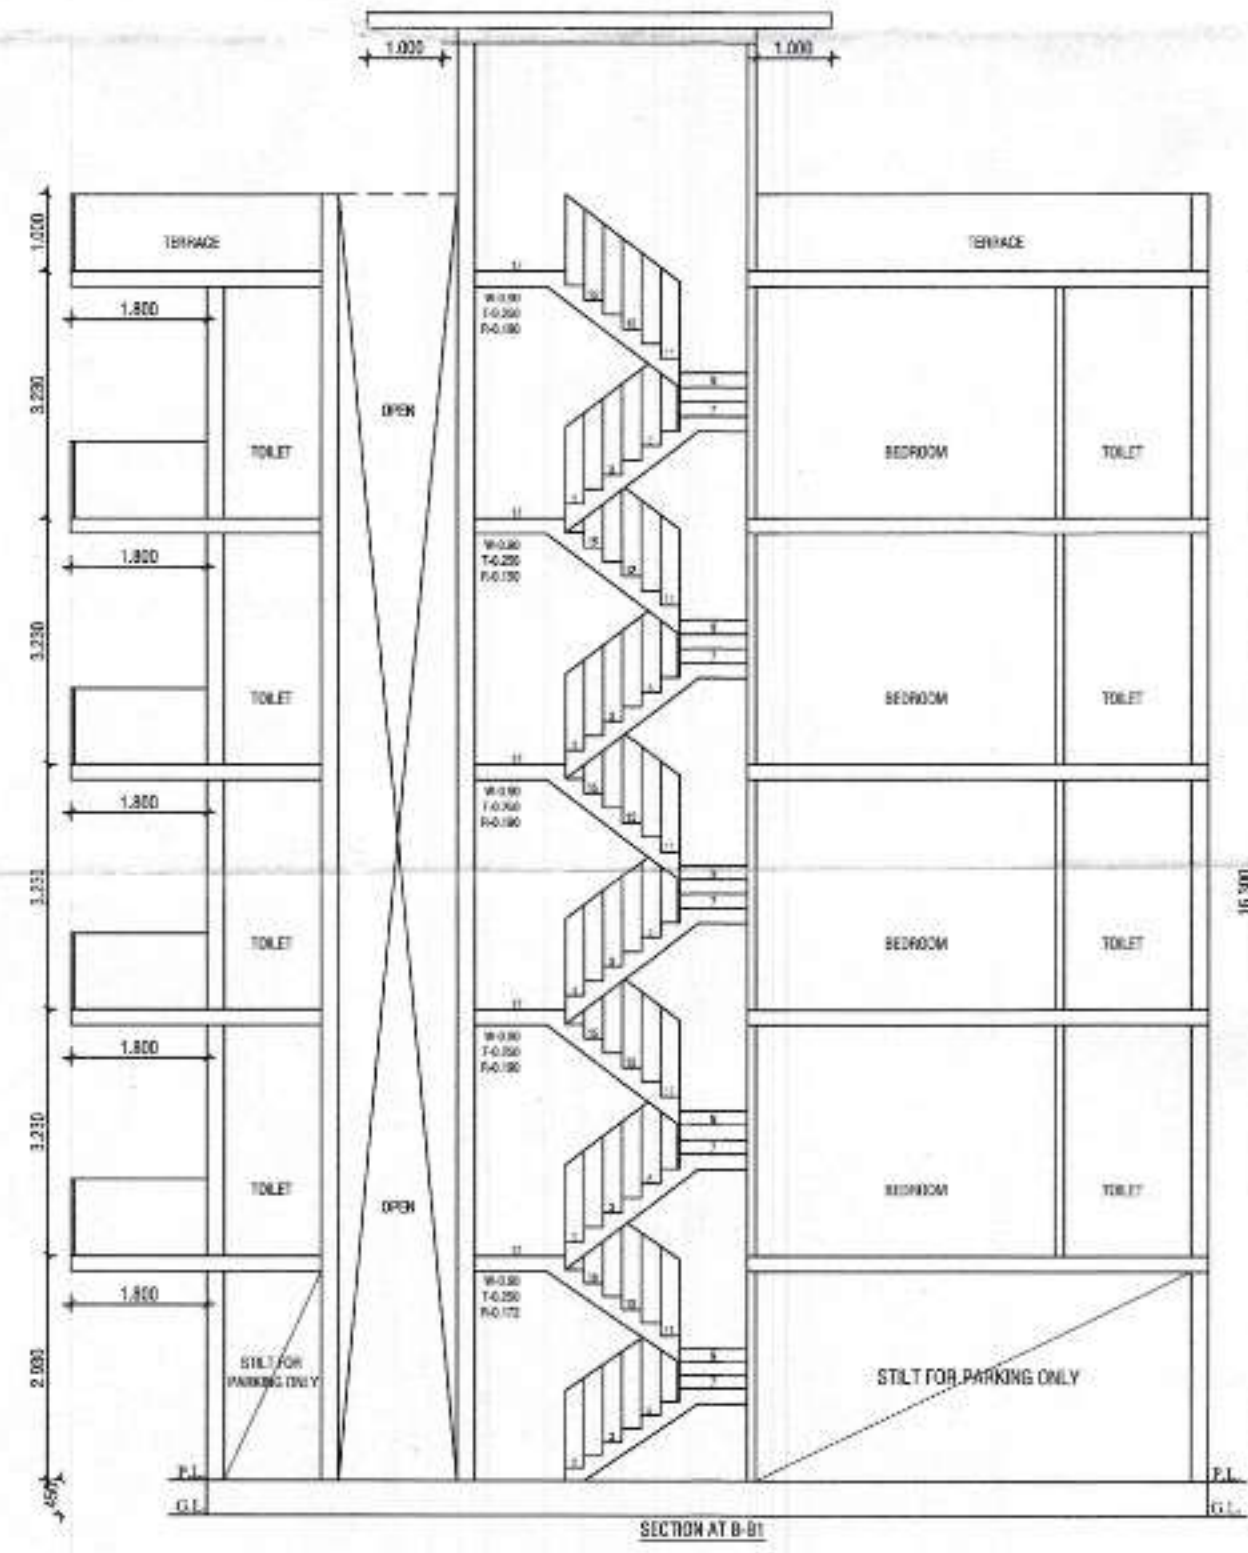
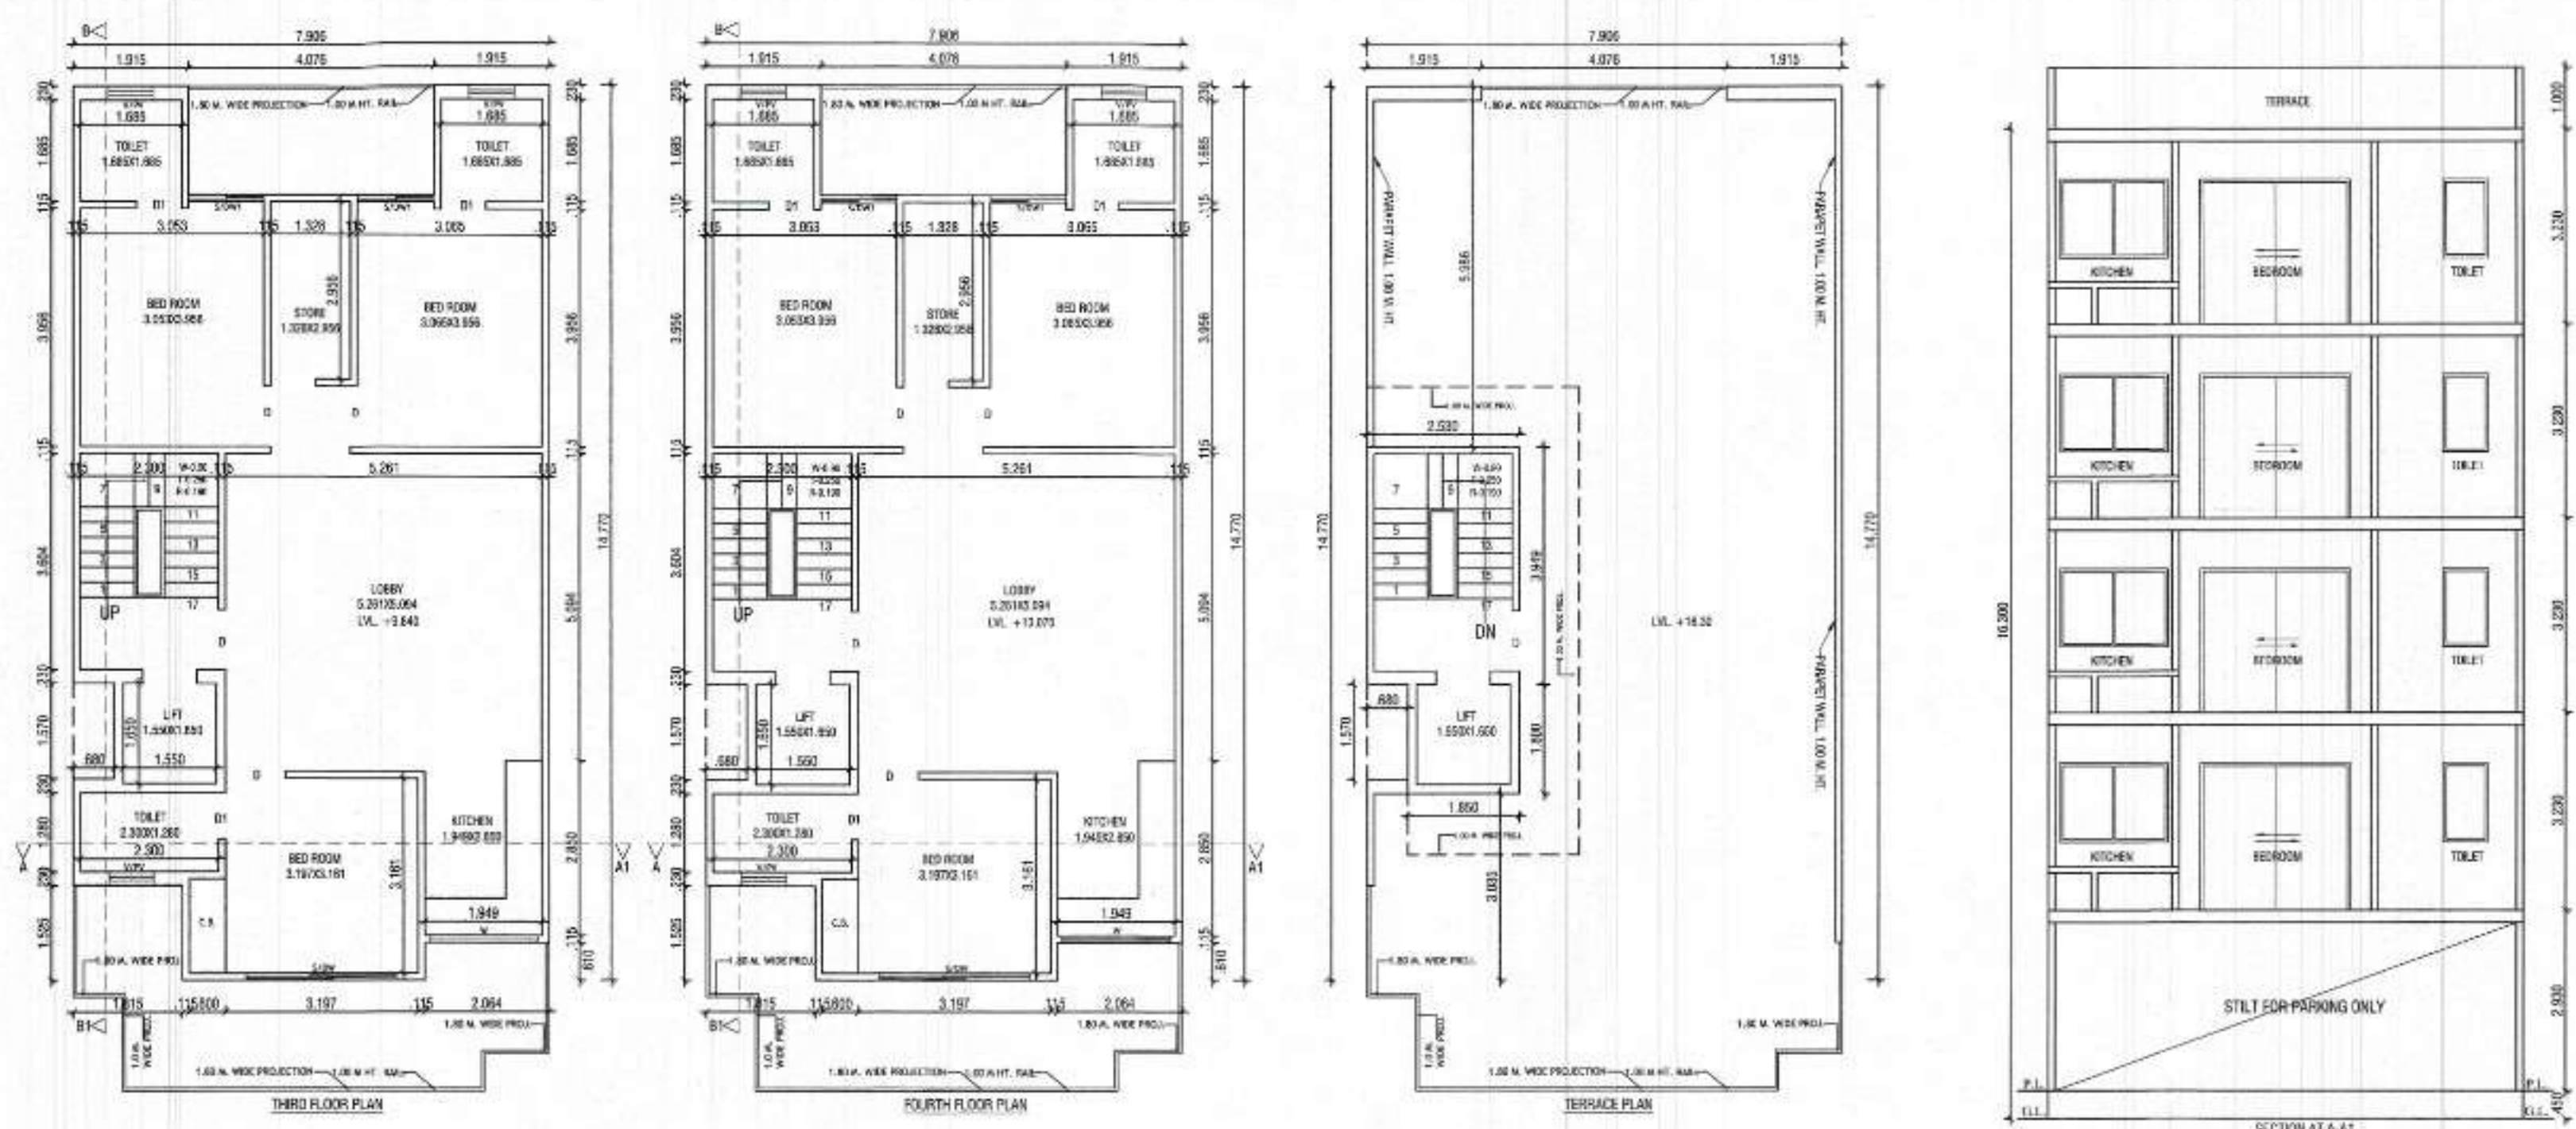


NOTE: 1. L. GATE & BOUNDARY WALL AS IS/D. DESIGN
2. ALL DIMENSIONS ARE IN MM
3. THE RESPONSIBILITY OF STRUCTURE DESIGN, THE STRUCTURE STABILITY AND THE STRUCTURE SAFETY AGAINST THE EARTHQUAKE OF THE BUILDING BLOCK SHALL BE SOLELY OF THE ARCHITECT/ENGINEER.

PROJECT:
PROPOSED BUILDING PLAN FOR THE
RESI. HOUSE AT PLOT NO. 26, TYPE-C, EKAMSHARA
BUILDERS LLP, SEC-5, SOHNA.
OWNER - AUTHORIZED SIGNATORY MR. RAVI KASHYAP

SCALE - 1:50

OWNER SIGN. ARCHITECT SIGN.
AR. VINEMRA GOYAL
CA/2019-114982
DL No 213, AND Tower, Sec-14, Gurgaon, Haryana

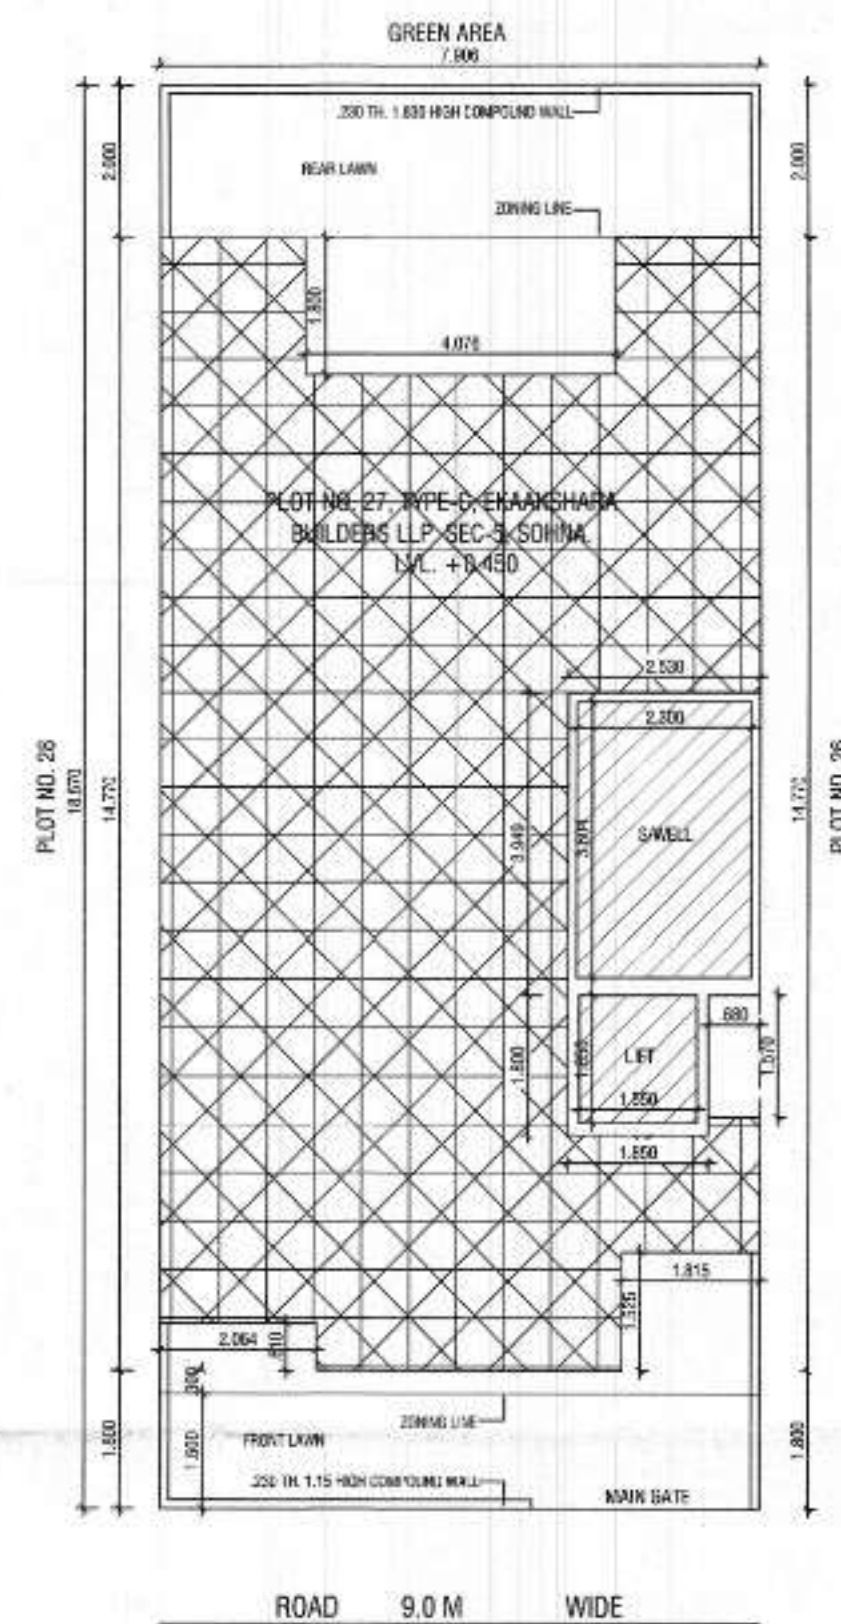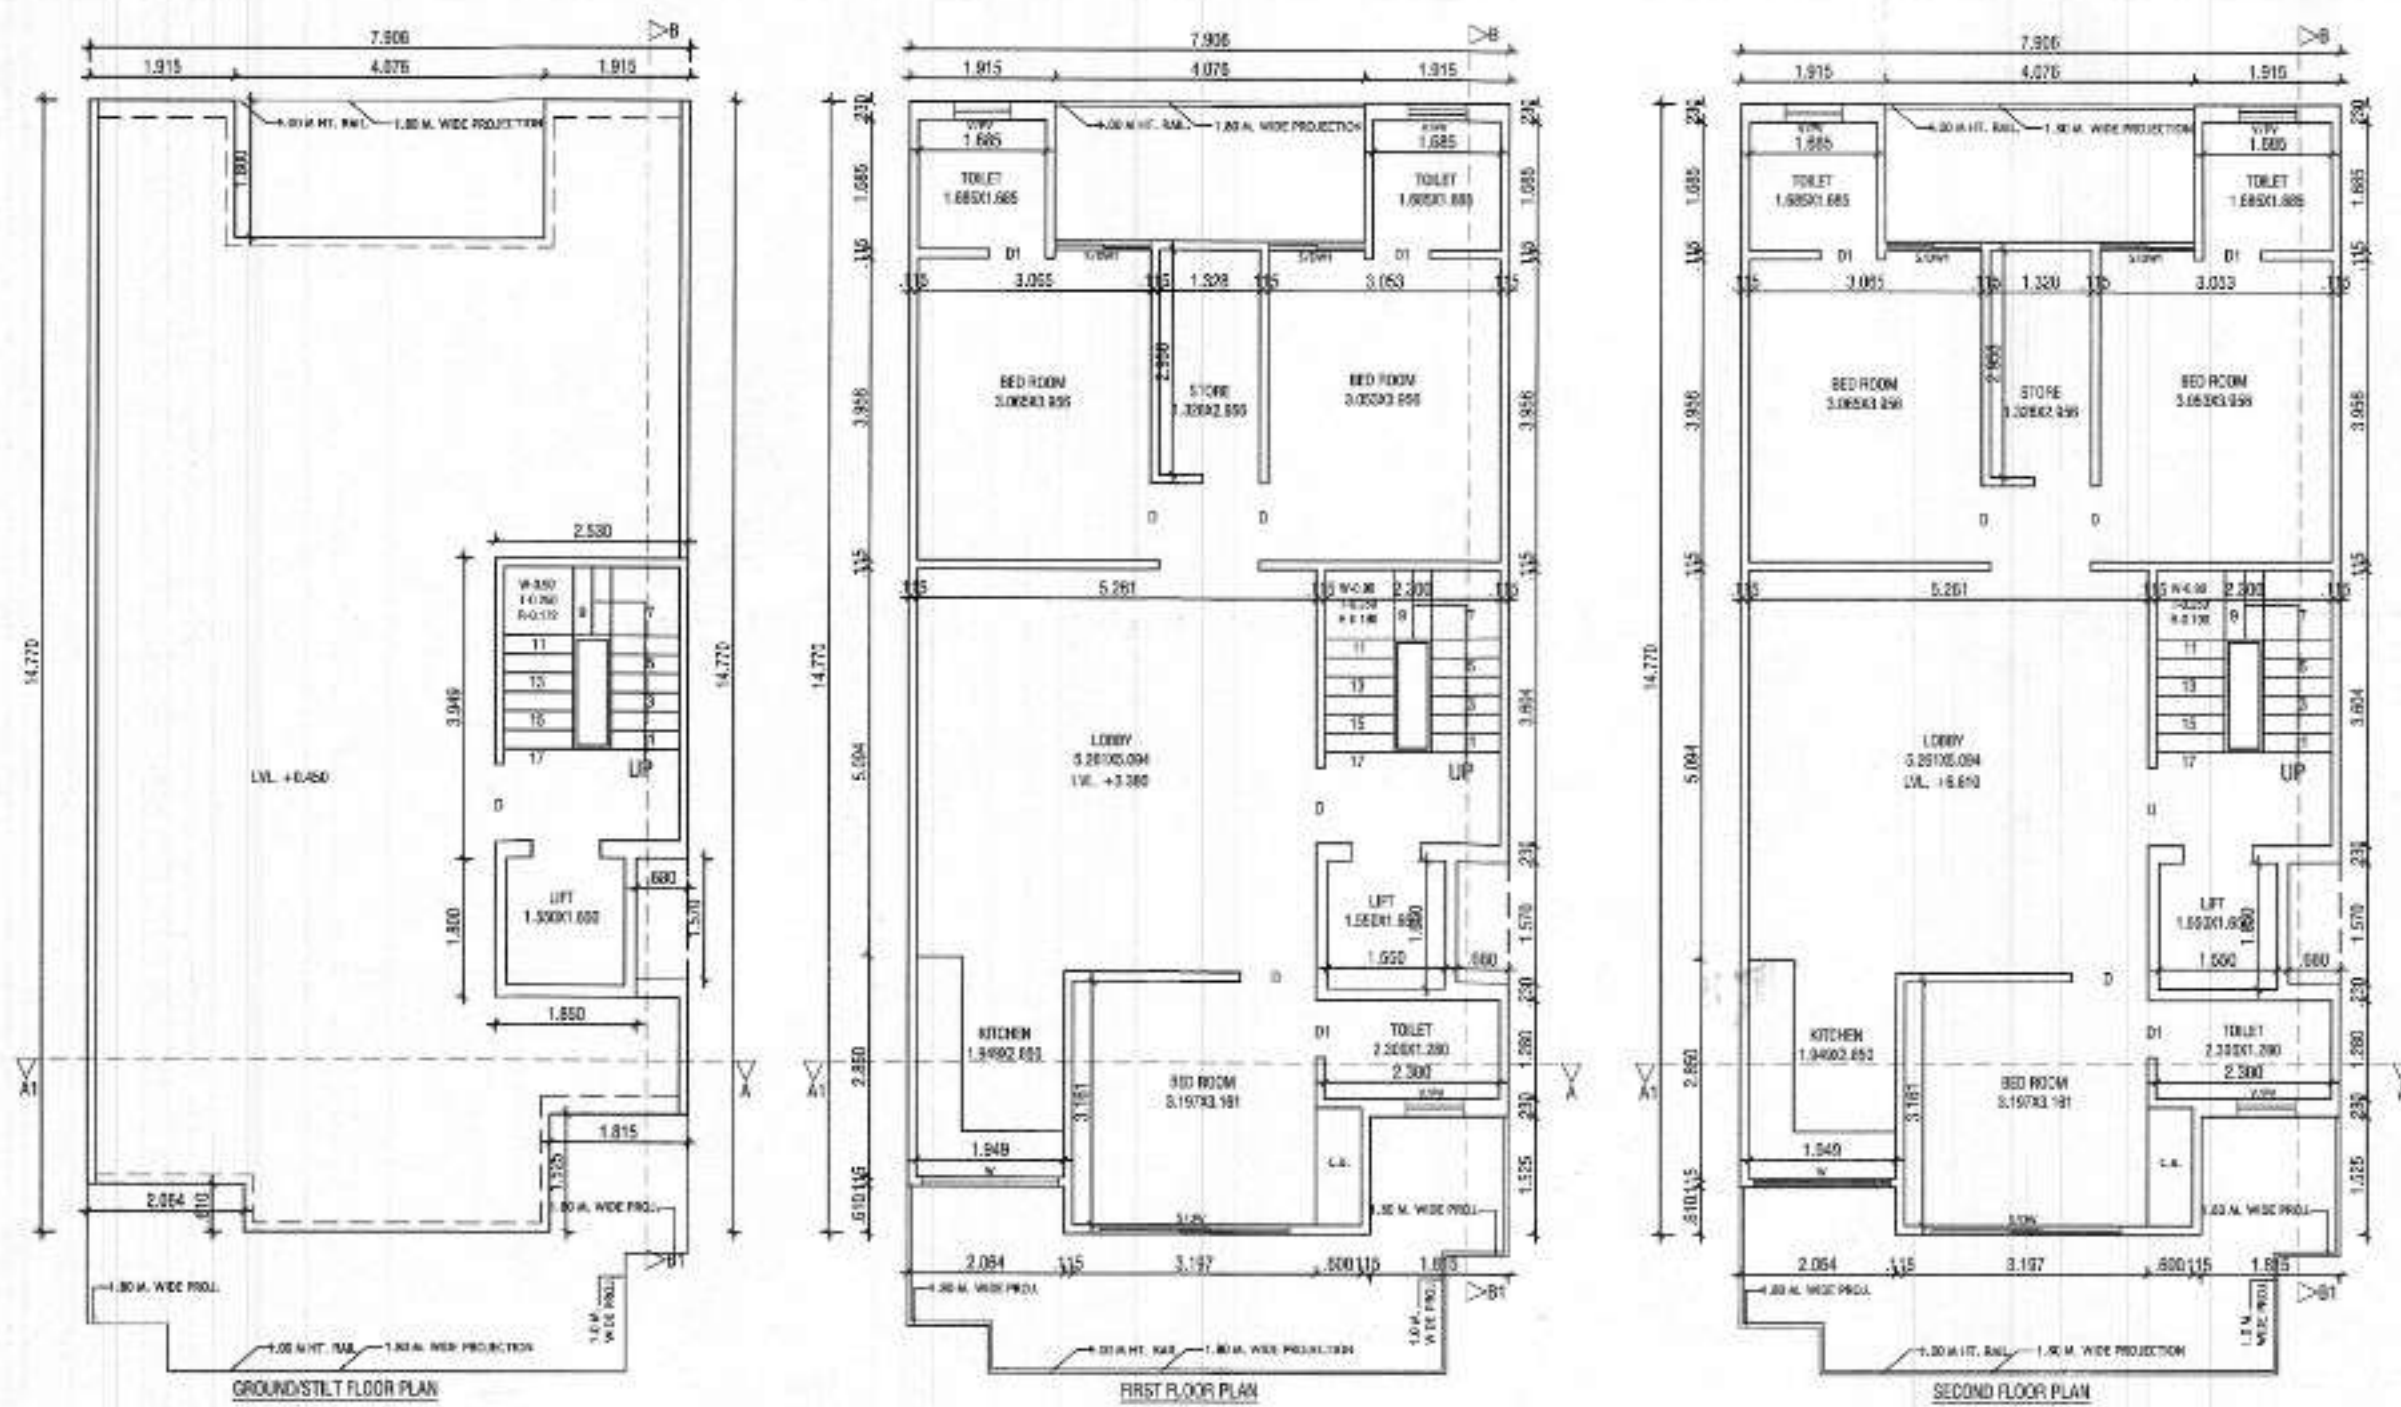

- DETAIL OF AREA**
- TOTAL PLOT AREA
= 7.906x18.570 = 146.814 SQM.
 - PERM. COVD. AREA ON G.F.
= 75% = 110.110 SQM.
 - PROP. COVD. AREA ON G.F.
= 7.906x14.770 - (4.076x1.800 + 2.06x0.610 + 1.815x1.525 + 0.680x1.570)
= 116.771 - (7.336 + 1.258 + 2.767 + 1.067)
= 116.771 - 12.429
= 104.342 SQM. - (A)
 - PROP. COVD. AREA ON G.F. FOR F.A.R
= 2.530x3.949 + 1.850x1.800
= 9.990 + 3.330 = 13.320 SQM. - (B)
 - PROP. COVD. AREA OF STILT. = (A - B)
= 104.342 - 13.320 = 91.022 SQM.
 - PROP. COVD. AREA ON F.F.
= G.F. - (2.300x3.604 + 1.550x1.650)
= 104.342 - (8.289 + 2.557)
= 104.342 - 10.846 = 93.496 SQM.
 - PROP. COVD. AREA ON S.F.
= SAME AS F.F. = 93.496 SQM.
 - PROP. COVD. AREA ON T.F.
= SAME AS S.F. = 93.496 SQM.
 - PROP. COVD. AREA ON F.F.
= SAME AS S.F. = 93.496 SQM.
 - TOTAL PROP. COVD. AREA FOR F.A.R
= 13.320 + 93.496 + 93.496 + 93.496 + 93.496
= 387.304 SQM.
 - TOTAL COVD. AREA OF MUMTY/MACH. RM.
= 2.530x3.949 + 1.850x1.800
= 9.990 + 3.330 = 13.320 SQM.
 - PROP. COVD. AREA STAIR WELL
= 2.300x3.604 = 8.289x4 = 33.156 SQM.
 - PROP. COVD. AREA LIFT WELL
= 1.550x1.650 = 2.557x4 = 10.228 SQM.
 - TOTAL PROP. COVD. INCLU. STILT+MUMTY
+ S. WELL = 387.304 + 91.022 + 13.320 + 33.156
+ 10.228 = 535.030 SQM.
 - PERM. NEW F.A.R = 264% = 387.588 SQM
 - PERM. OLD F.A.R = 200% = 293.628 SQM

DETAIL OF JOURNEY:


STAIR-2.530x4.0	ST-1.850x2.40
STAIR-1.850x2.40	ST-1.750x2.40
STAIR-2.300x2.40	ST-1.750x2.40
STAIR-2.300x2.40	ST-1.750x2.40

PROJECT:
PROPOSED BUILDING PLAN FOR THE
RES. HOUSE AT PLOT NO. 27, TYPE-C, EKANKSHARA
BUILDERS LLP, SEC-5, SOHNA.
OWNER :- AUTHORIZED SIGNATORY MR. RAVI KASHYAP






SCALE - 1:50

OWNER SIGN. ARCHITECT SIGN.

AR. VINEMRA GOYAL
CA/2018-11-0852
C.T. No. 315, AND Town, Sec-14, Gurgaon, Haryana

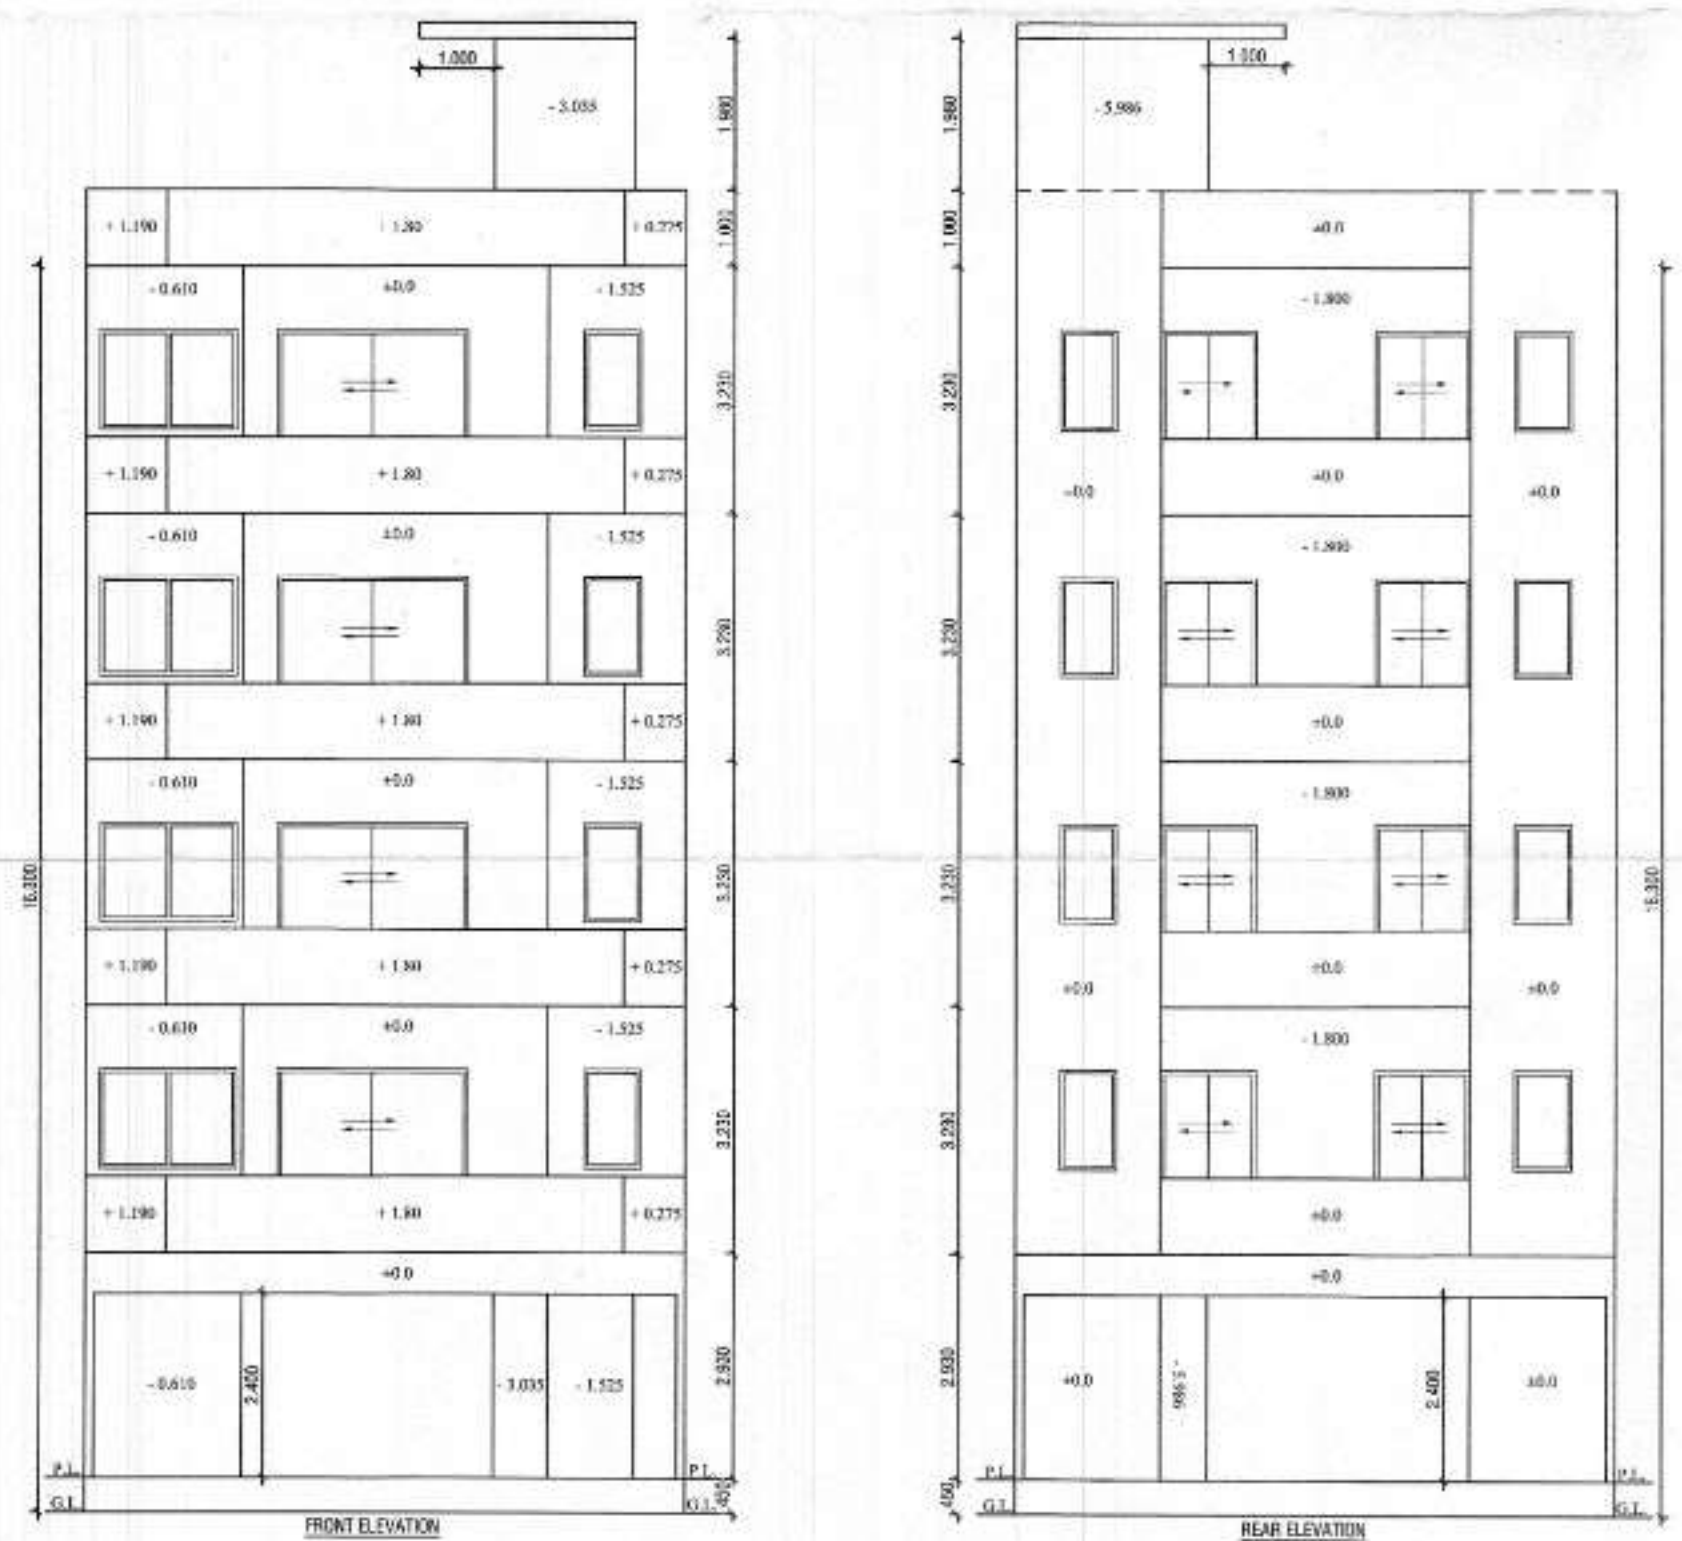

AR. VINEMRA GOYAL

 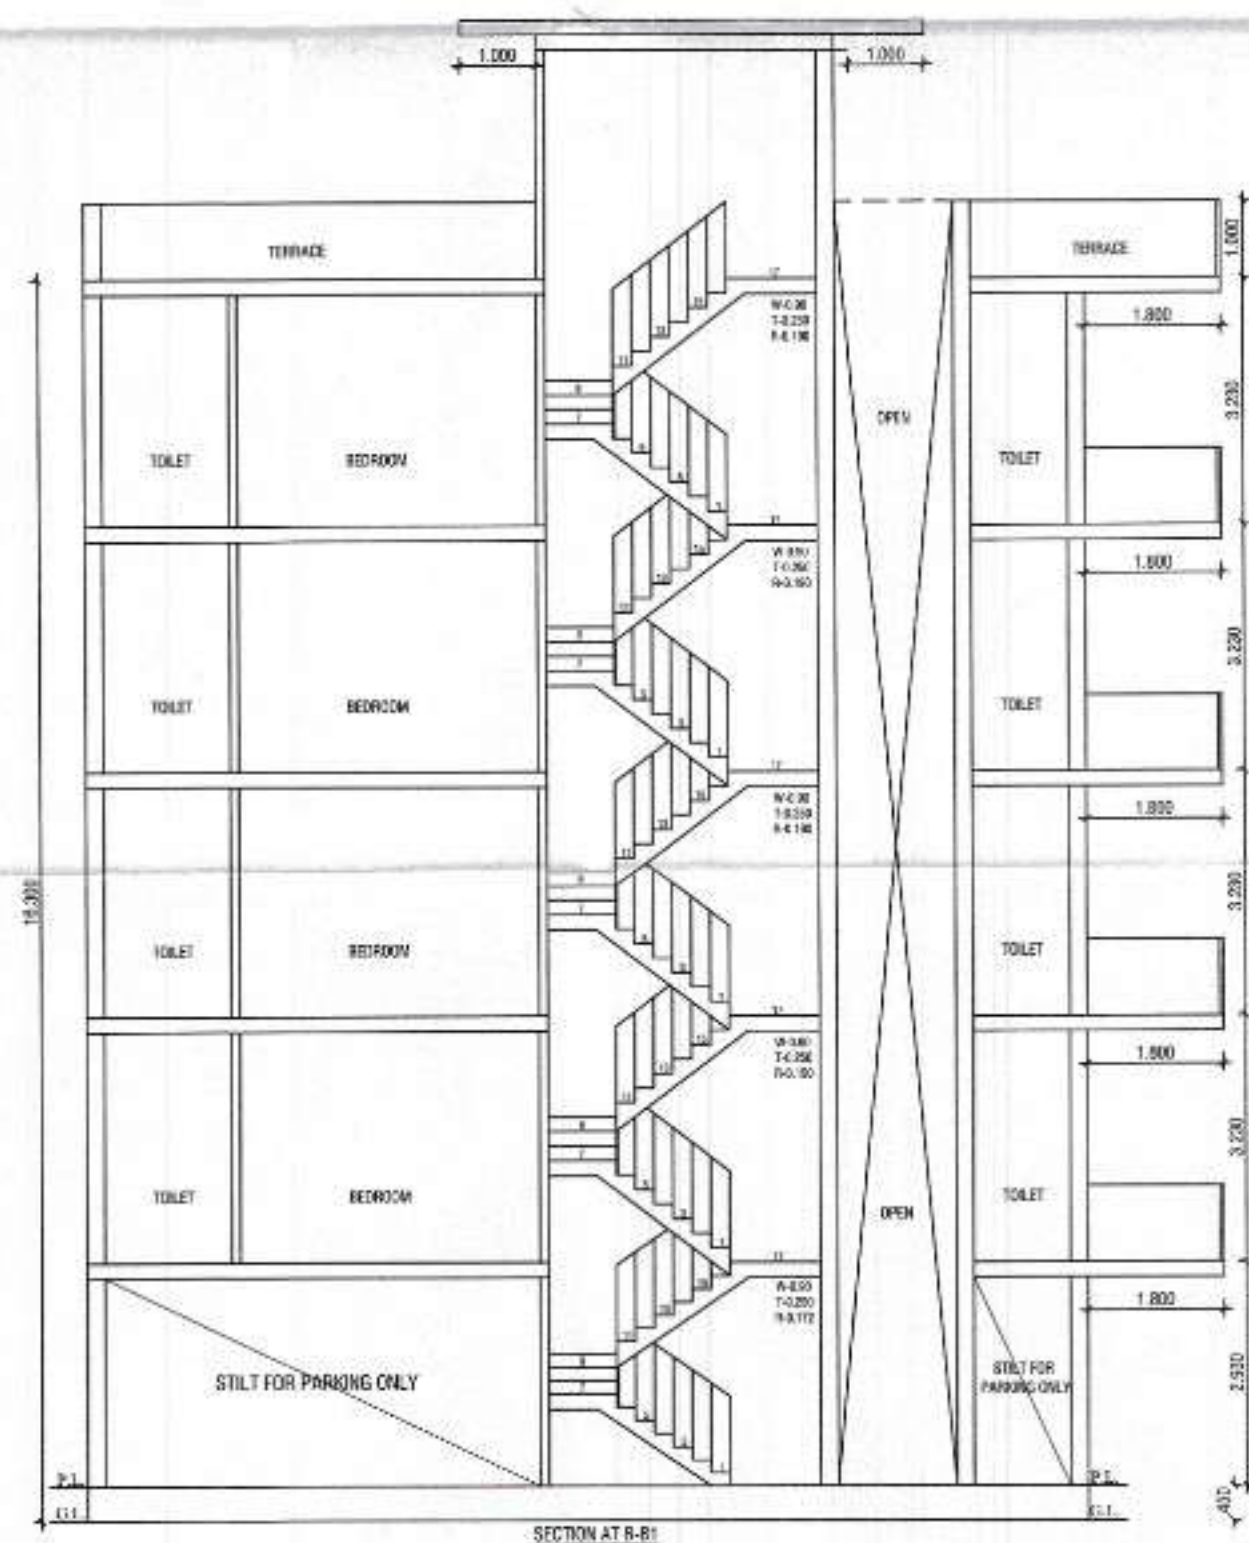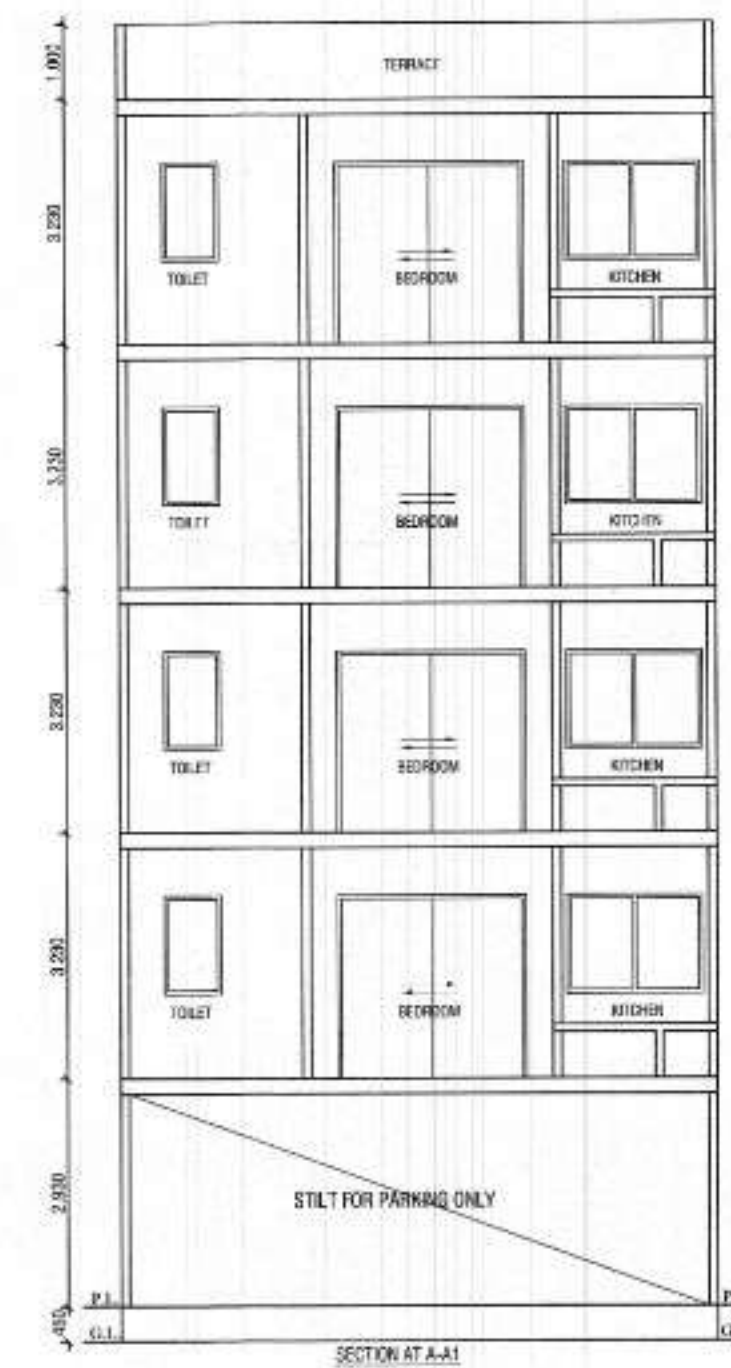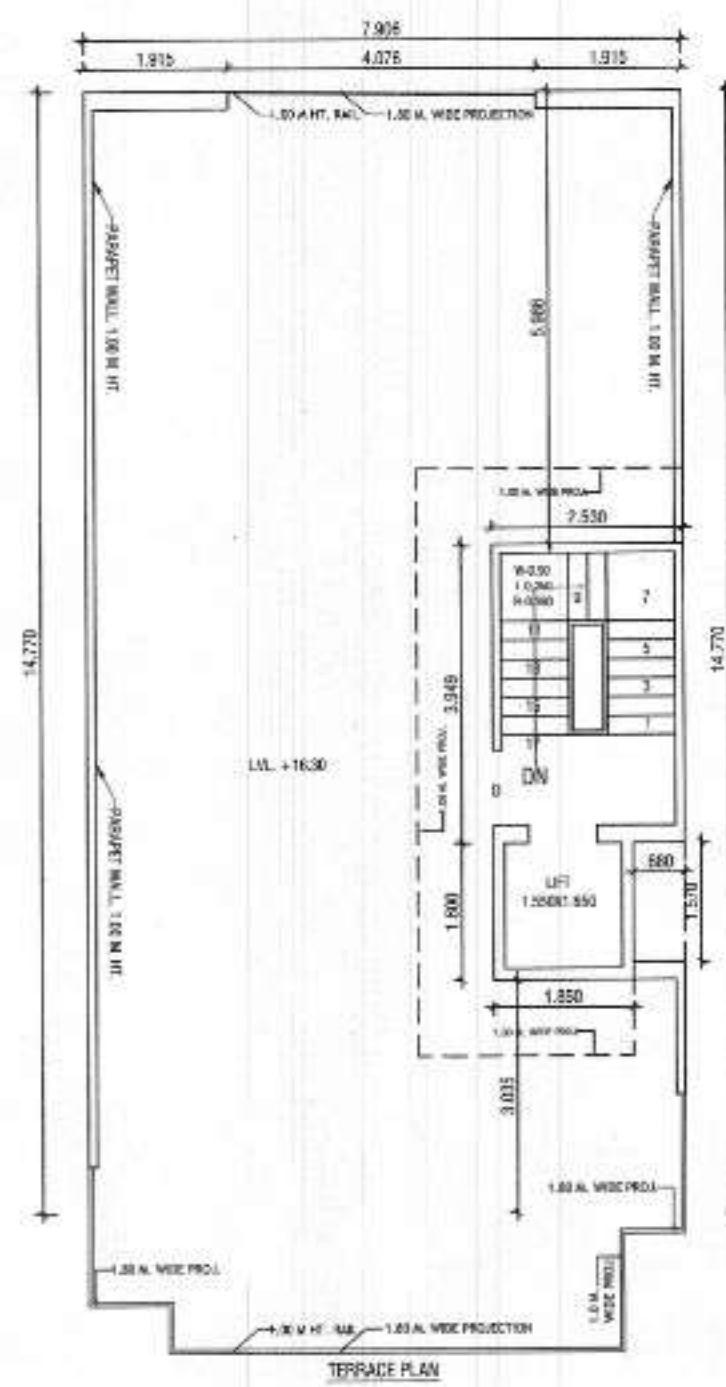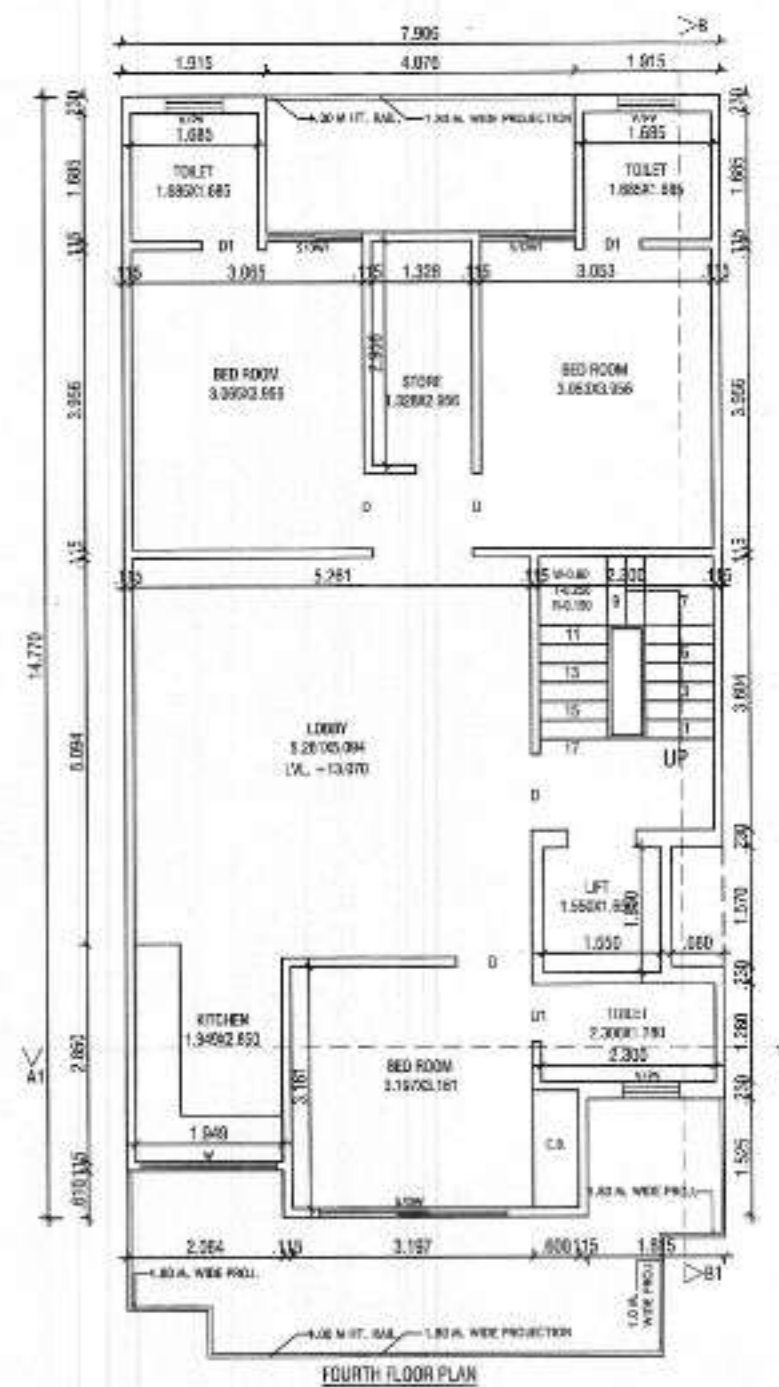

NOTE :- 1. GATE & BOUNDARY WALL AS P.T.O. DESIGN
2. ALL DIMENSIONS ARE IN MM
3. THE RESPONSIBILITY OF STRUCTURE DESIGN, THE STRUCTURE STABILITY AND THE STRUCTURE SAFETY AGAINST THE HAZARD OF THE BUILDING BLOCK SHALL BE SOLELY OF THE ENGINEERING FIRM.

PROJECT:-
PROPOSED BUILDING PLAN FOR THE
RES. HOUSE AT PLOT NO. 27, TYPE-C, EKAMSHARA
BUILDERS LLP, SEC-5, SOHNA.
OWNER :- AUTHORIZED SIGNATORY MR. RAVI KASHYAP







SCALE - 1:50

OWNER SIGN.

ARCHITECT SIGN.

AR. VINEMRA GOYAL
CA/2019-114662
DL No. 313, AND Tower, Sec-14,
Gurgaon, Haryana

AR. VINEMRA GOYAL
Registered Valid For Two Years
CA/2019-114662
DE No. 312, AND Town Sec-14, Gurgaon

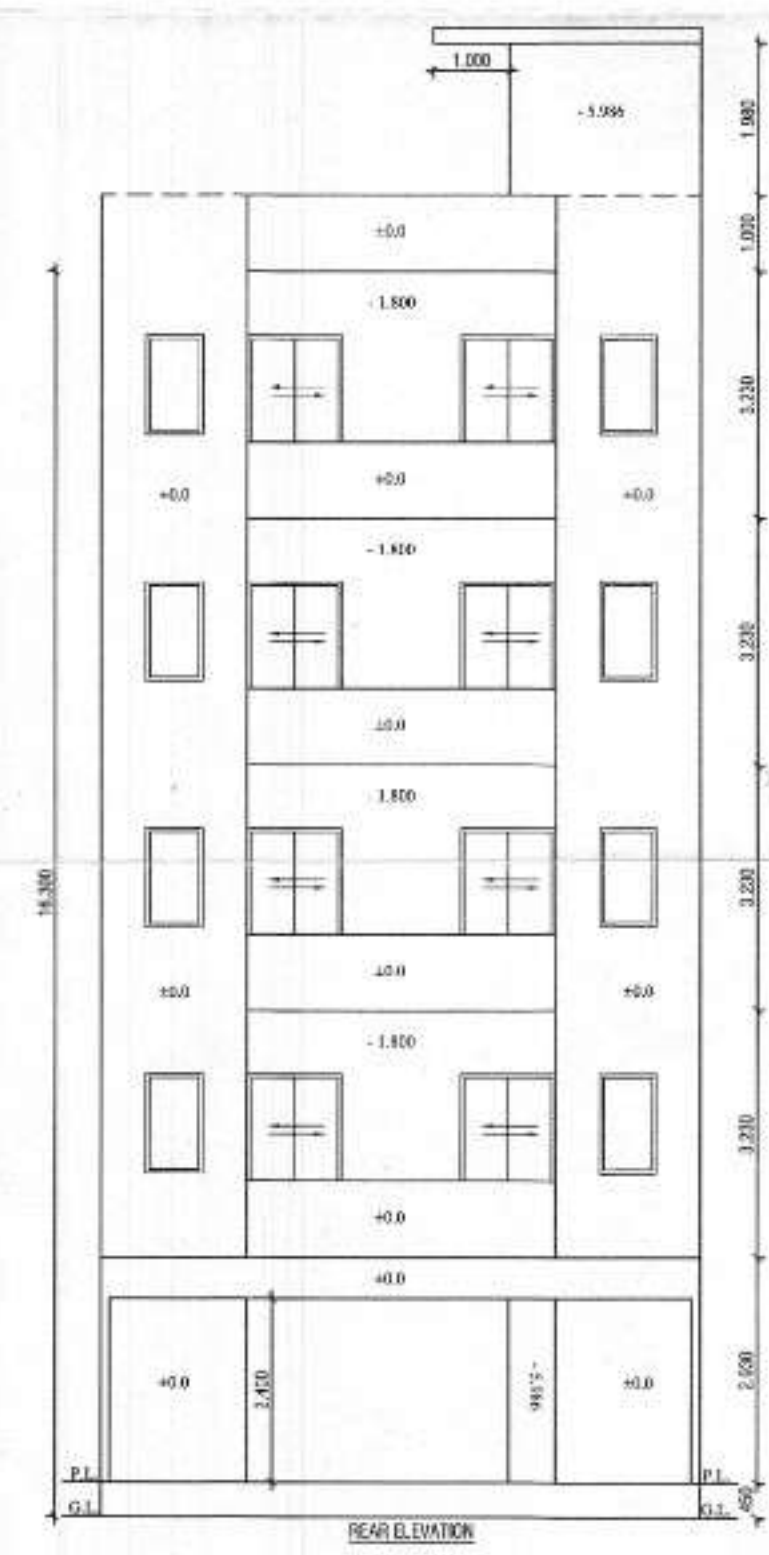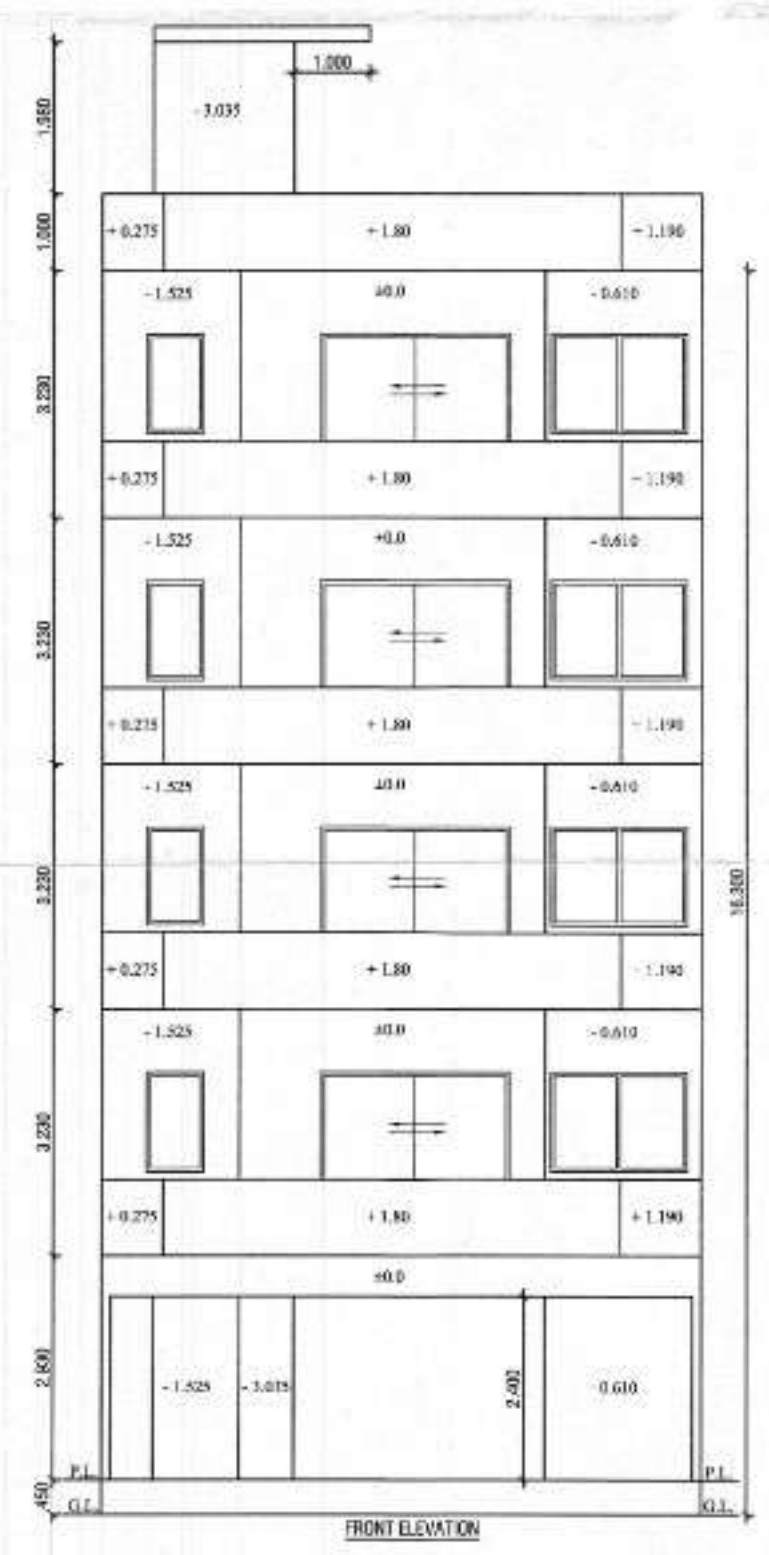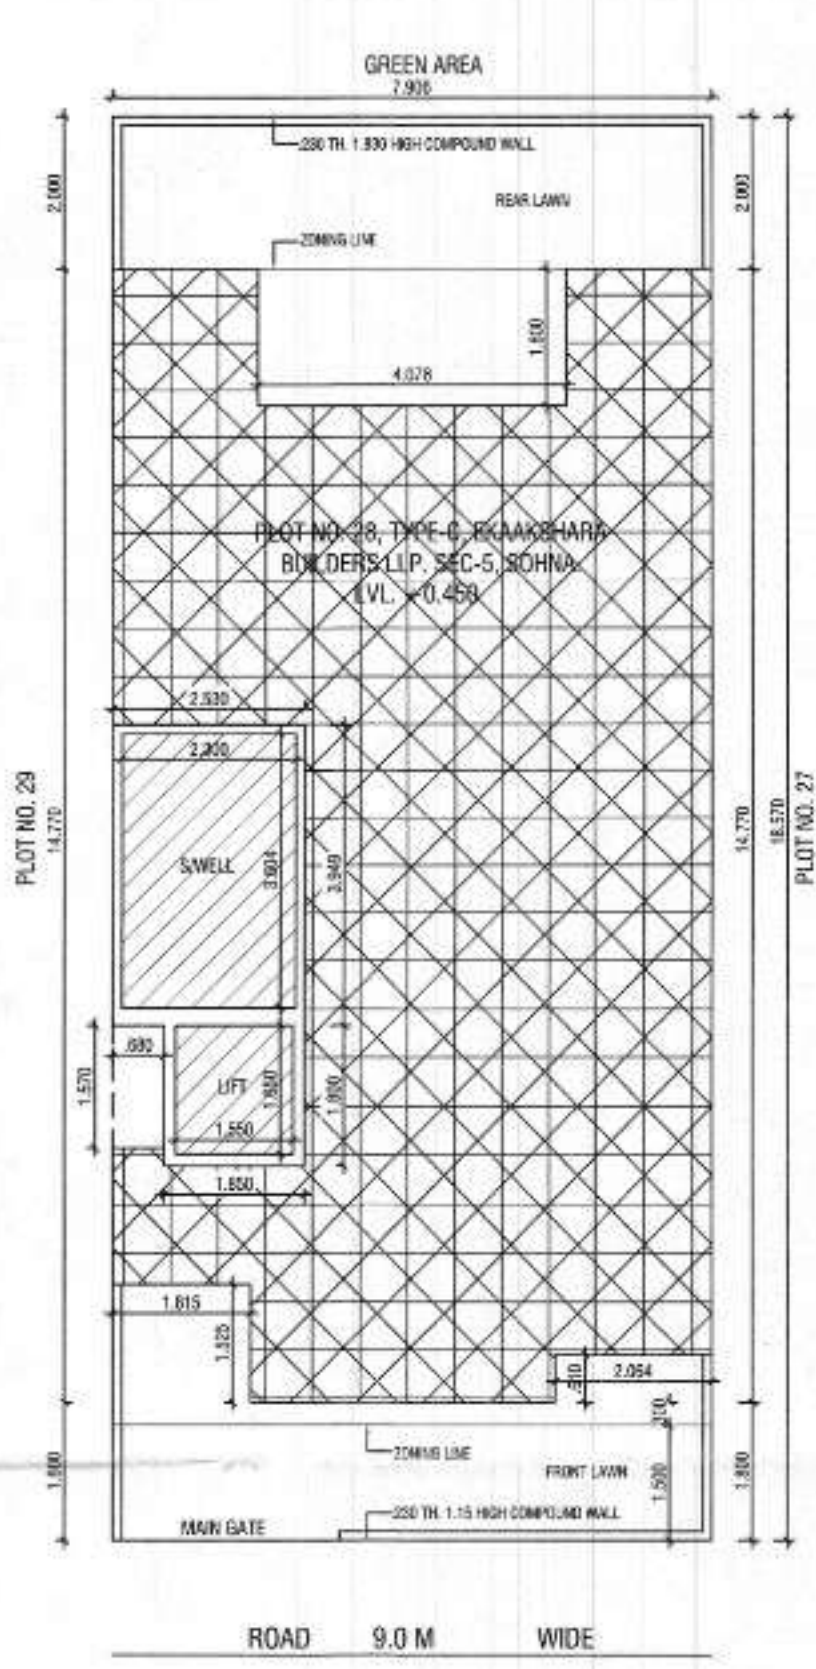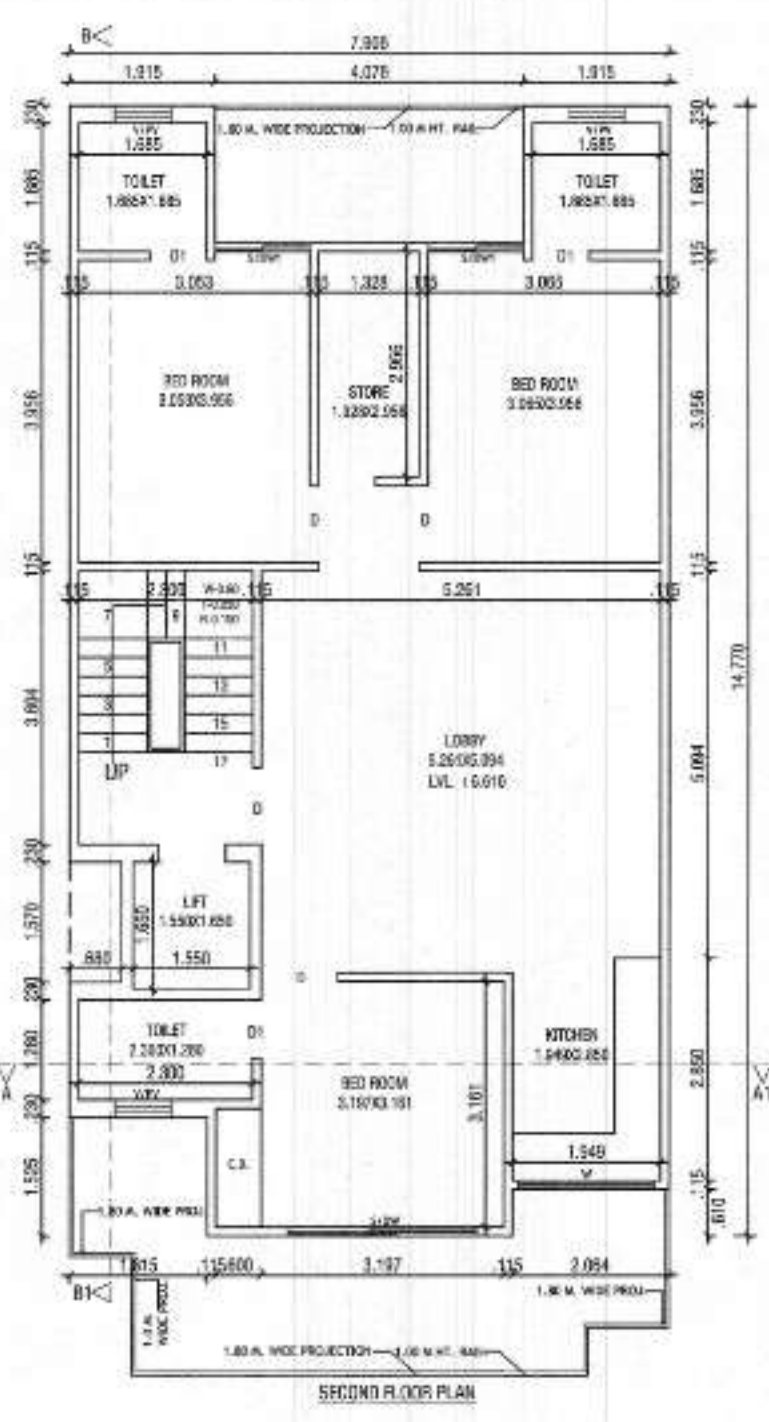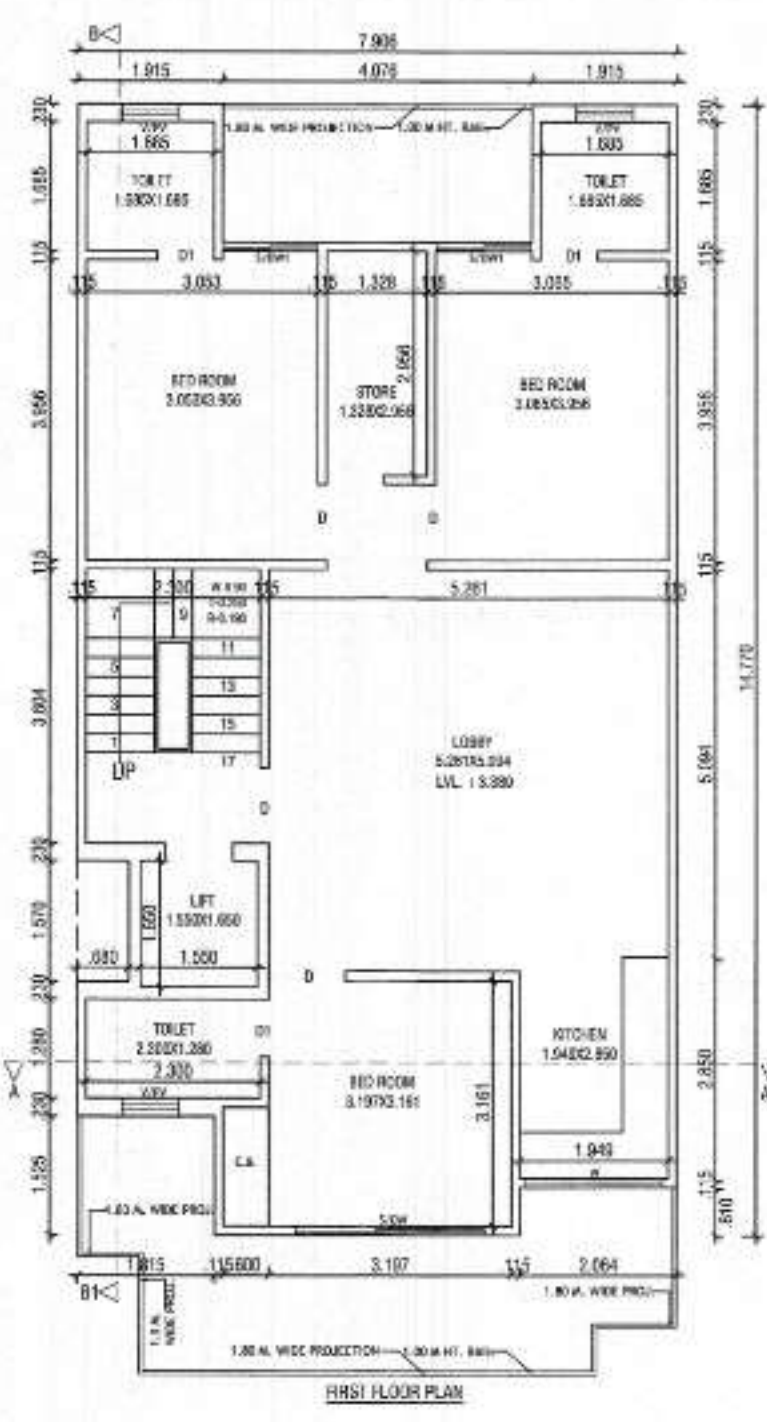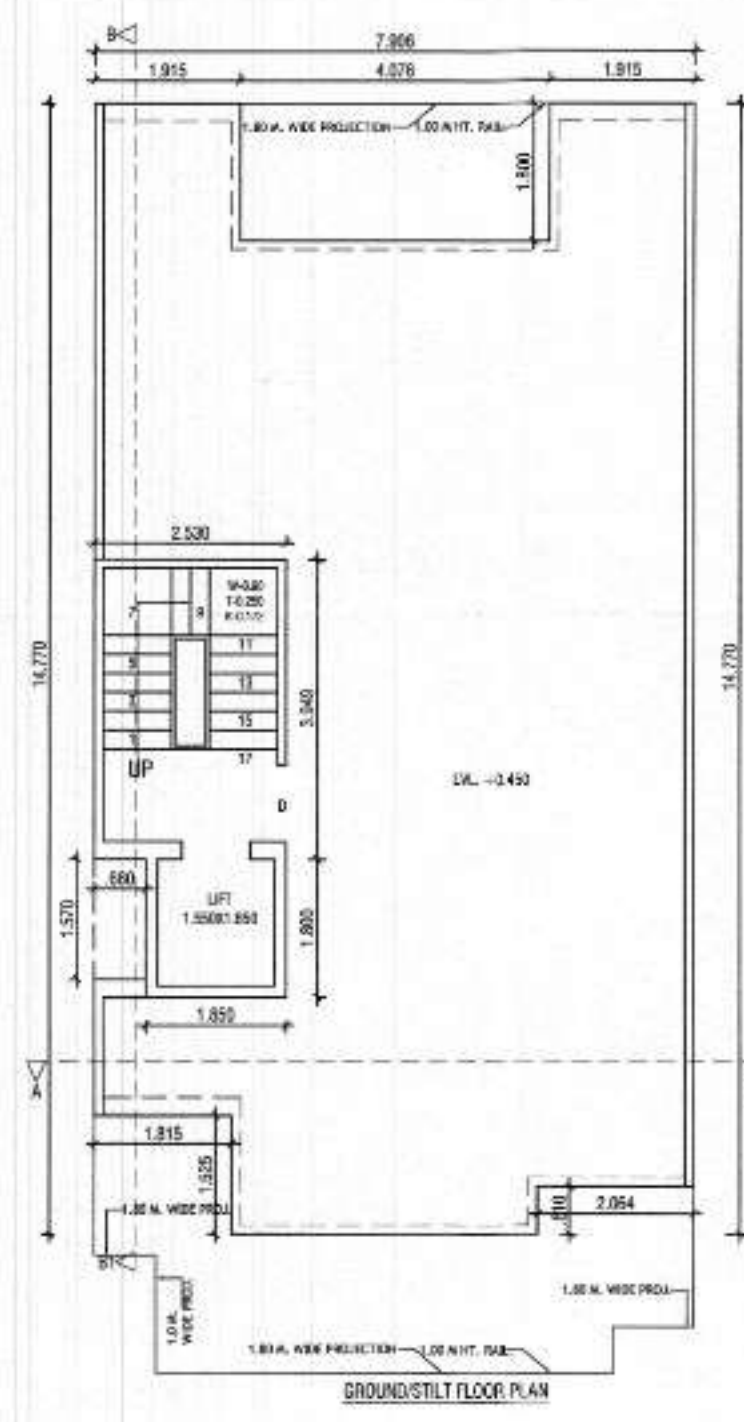

- DETAIL OF AREA**
- TOTAL PLOT AREA
= 7.906x14.770 = 146.814 SQM.
 - PERM. COVD. AREA ON G.F.
= 75% = 110.110 SQM.
 - PROP. COVD. AREA ON G.F.
= 7.906x14.770 - (4.076x1.800 + 2.064x0.610 + 1.815x1.525 + 0.680x1.570)
= 116.771 - (7.336 + 1.259 + 2.767 + 1.067)
= 116.771 - 12.429
= 104.342 SQM. - (A)
 - PROP. COVD. AREA ON G.F. FOR F.A.R.
= 2.530x3.949 + 1.850x1.800
= 9.990 + 3.330 = 13.320 SQM. - (B)
 - PROP. COVD. AREA OF STILT. = (A - B)
= 104.342 - 13.320 = 91.022 SQM.
 - PROP. COVD. AREA ON F.F.
= 6.F.L. - (2.300x3.604 + 1.550x1.650)
= 104.342 - (8.289 + 2.557)
= 104.342 - 10.846 = 93.496 SQM.
 - PROP. COVD. AREA ON S.F.
= SAME AS F.F. = 93.496 SQM.
 - PROP. COVD. AREA ON T.F.
= SAME AS S.F. = 93.496 SQM.
 - PROP. COVD. AREA ON F.F.
= SAME AS S.F. = 93.496 SQM.
 - TOTAL PROP. COVD. AREA FOR F.A.R.
= 13.320 + 93.496 + 93.496 + 93.496 + 93.496
= 387.304 SQM.
 - TOTAL COVD. AREA OF MUMTY/MACH. RM.
= 2.530x3.949 + 1.850x1.800
= 9.990 + 3.330 = 13.320 SQM.
 - PROP. COVD. AREA STAIR WELL
= 2.300x3.604 = 8.289x4 = 33.156 SQM.
 - PROP. COVD. AREA LIFT WELL
= 1.550x1.650 = 2.557x4 = 10.228 SQM.
 - TOTAL PROP. COVD. INCLU. STILT + MUMTY + S. WELL = 387.304 + 91.022 + 13.320 + 33.156 + 10.228 = 535.030 SQM.
 - PERM. NEW F.A.R. = 264% = 387.588 SQM
 - PERM. OLD F.A.R. = 200% = 293.628 SQM



PROJECT:
PROPOSED BUILDING PLAN FOR THE
RES. HOUSE AT PLOT NO. 28, TYPE-C, EKAAKSHARA
BUILDERS L.P. SEC-5, SOHNA
OWNER - AUTHORIZED SIGNATORY MR. RAVI KASHYAP



SCALE - 1:50

OWNER SIGN. **ARCHITECT SIGN.**

AR. VINEMRA GOYAL
CA/2019-114662
DE No. 312, AND Town Sec-14, Gurgaon, Haryana

AR. VINEMRA GOYAL
CA/2019-114862
Off. No. 313, AFD Tower, Sec-14,
Gurgaon, Haryana

AR. VINEMRA GOYAL
Sanctioned Valid Engg. Reg. No. 247025
C.E. No. 313, AND Town Sec-14, Gurgaon

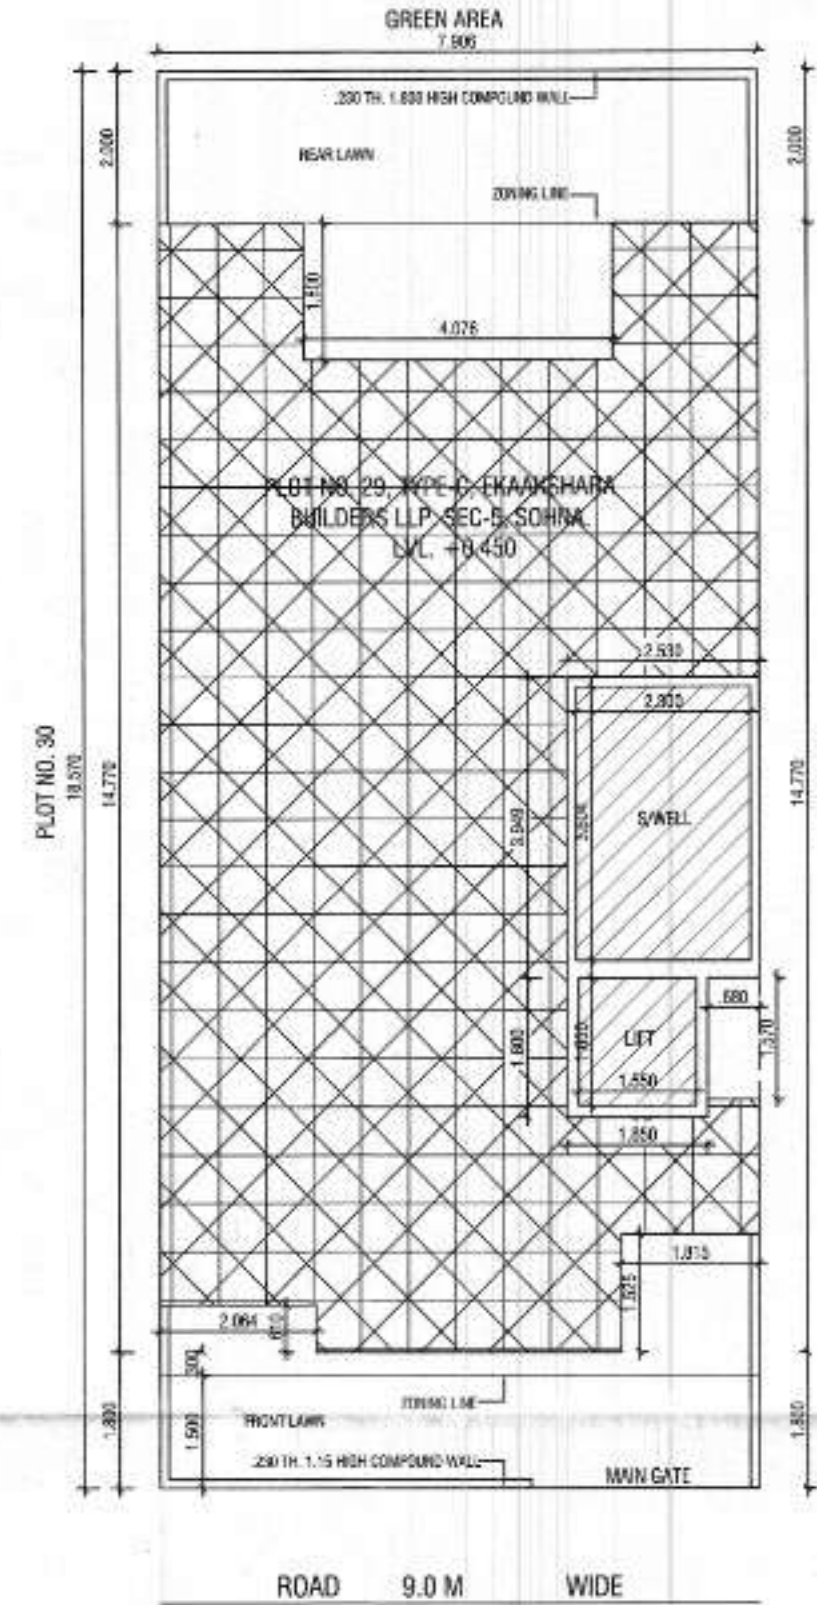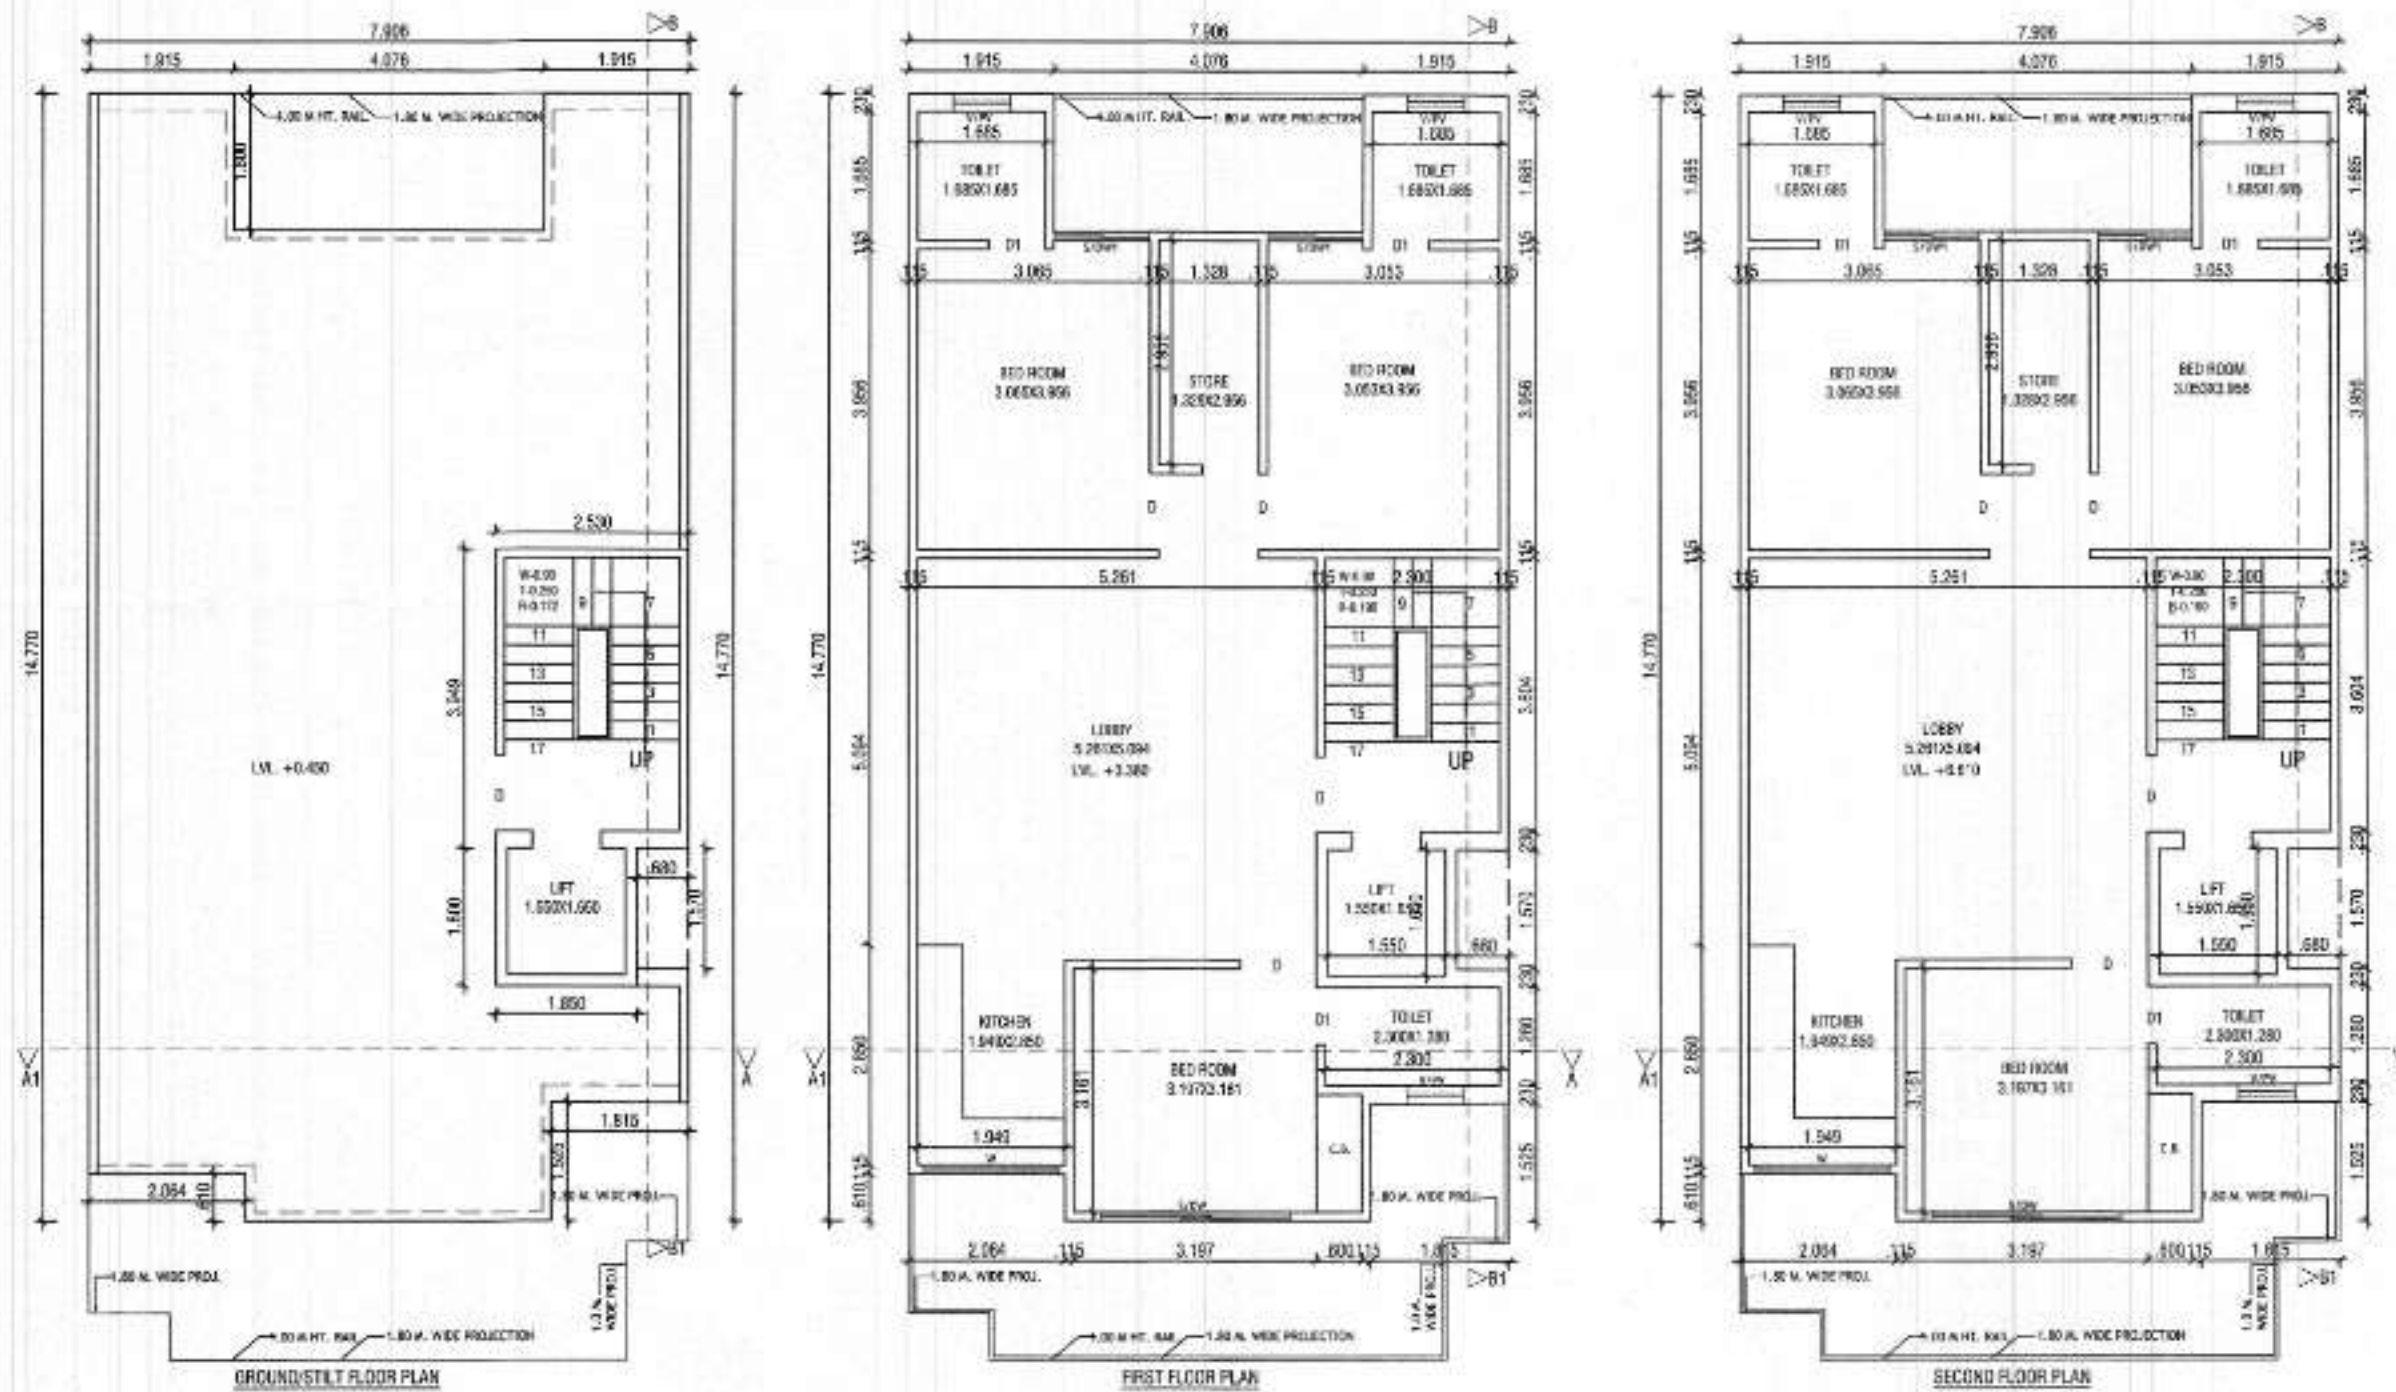

DETAIL OF AREA


1. TOTAL PLOT AREA
= $7.906 \times 18.570 = 146.814$ SQM.
2. PERM. COVD. AREA ON G.F.
= 75% = 110.110 SQM.
3. PROP. COVD. AREA ON G.F.
= $7.906 \times 14.770 - (4.076 \times 1.800 + 2.064 \times 0.610 + 1.815 \times 1.525 + 0.680 \times 1.570)$
= $116.771 - (7.336 + 1.259 + 2.767 + 1.067)$
= $116.771 - 12.429$
= 104.342 SQM. - (A)
4. PROP. COVD. AREA ON G.F. FOR F.A.R.
= $2.530 \times 3.949 + 1.850 \times 1.800$
= $9.990 + 3.330$ = 13.320 SQM. - (B)
5. PROP. COVD. AREA OF STILT. = (A - B)
= $104.342 - 13.320 = 91.022$ SQM.
6. PROP. COVD. AREA ON F.F.
= G.F.L. - (2.300x3.604 + 1.550x1.650)
= $104.342 - (8.289 + 2.557)$
= $104.342 - 10.846 = 93.496$ SQM.
7. PROP. COVD. AREA ON S.F.
= SAME AS F.F. = 93.496 SQM.
8. PROP. COVD. AREA ON T.F.
= SAME AS S.F. = 93.496 SQM.
9. PROP. COVD. AREA ON F.F.
= SAME AS S.F. = 93.496 SQM.
10. TOTAL PROP. COVD. AREA FOR F.A.R.
= $13.320 + 93.496 + 93.496 + 93.496 + 93.496$
= 387.304 SQM.
11. TOTAL COVD. AREA OF MUMTY/MACH. RM.
= $2.530 \times 3.949 + 1.850 \times 1.800$
= $9.990 + 3.330$ = 13.320 SQM.
12. PROP. COVD. AREA STAIR WELL
= $2.300 \times 3.604 = 8.289$ SQM.
13. PROP. COVD. AREA LIFT WELL
= $1.550 \times 1.650 = 2.557$ SQM.
13. TOTAL PROP. COVD. INCLU. STILT+MUMTY + S. WELL = $387.304 + 91.022 + 13.320 + 33.156 + 10.228 = 535.030$ SQM.
14. PERM. NEW F.A.R. = 264% = 387.588 SQM
15. PERM. OLD F.A.R. = 200% = 293.628 SQM

DETAIL OF JOINERY:-	
S.O.W.-2.50x2.40	0-1.00x2.40
S.O.W.1.1.25x2.40	0-1.00x2.40
S.O.W.-2.30x2.40	0-1.00x2.40
S.O.W.-2.30x2.40	0-1.00x2.40





PROJECT:-
PROPOSED BUILDING PLAN FOR THE
RES. HOUSE AT PLOT NO. 29, TYPE-C, EKAASHWA
BUILDERS LLP, SEC-5, SOHNA.
OWNER :- AUTHORIZED SIGNATORY MR. RAM KASHYAP

SCALE - 1:50

OWNER SIGN. ARCHITECT SIGN.
AR. VINEMRA GOYAL
CA/2019-11-6662
C.E. No. 313, AND Town Sec-14,
Gurgaon, Haryana

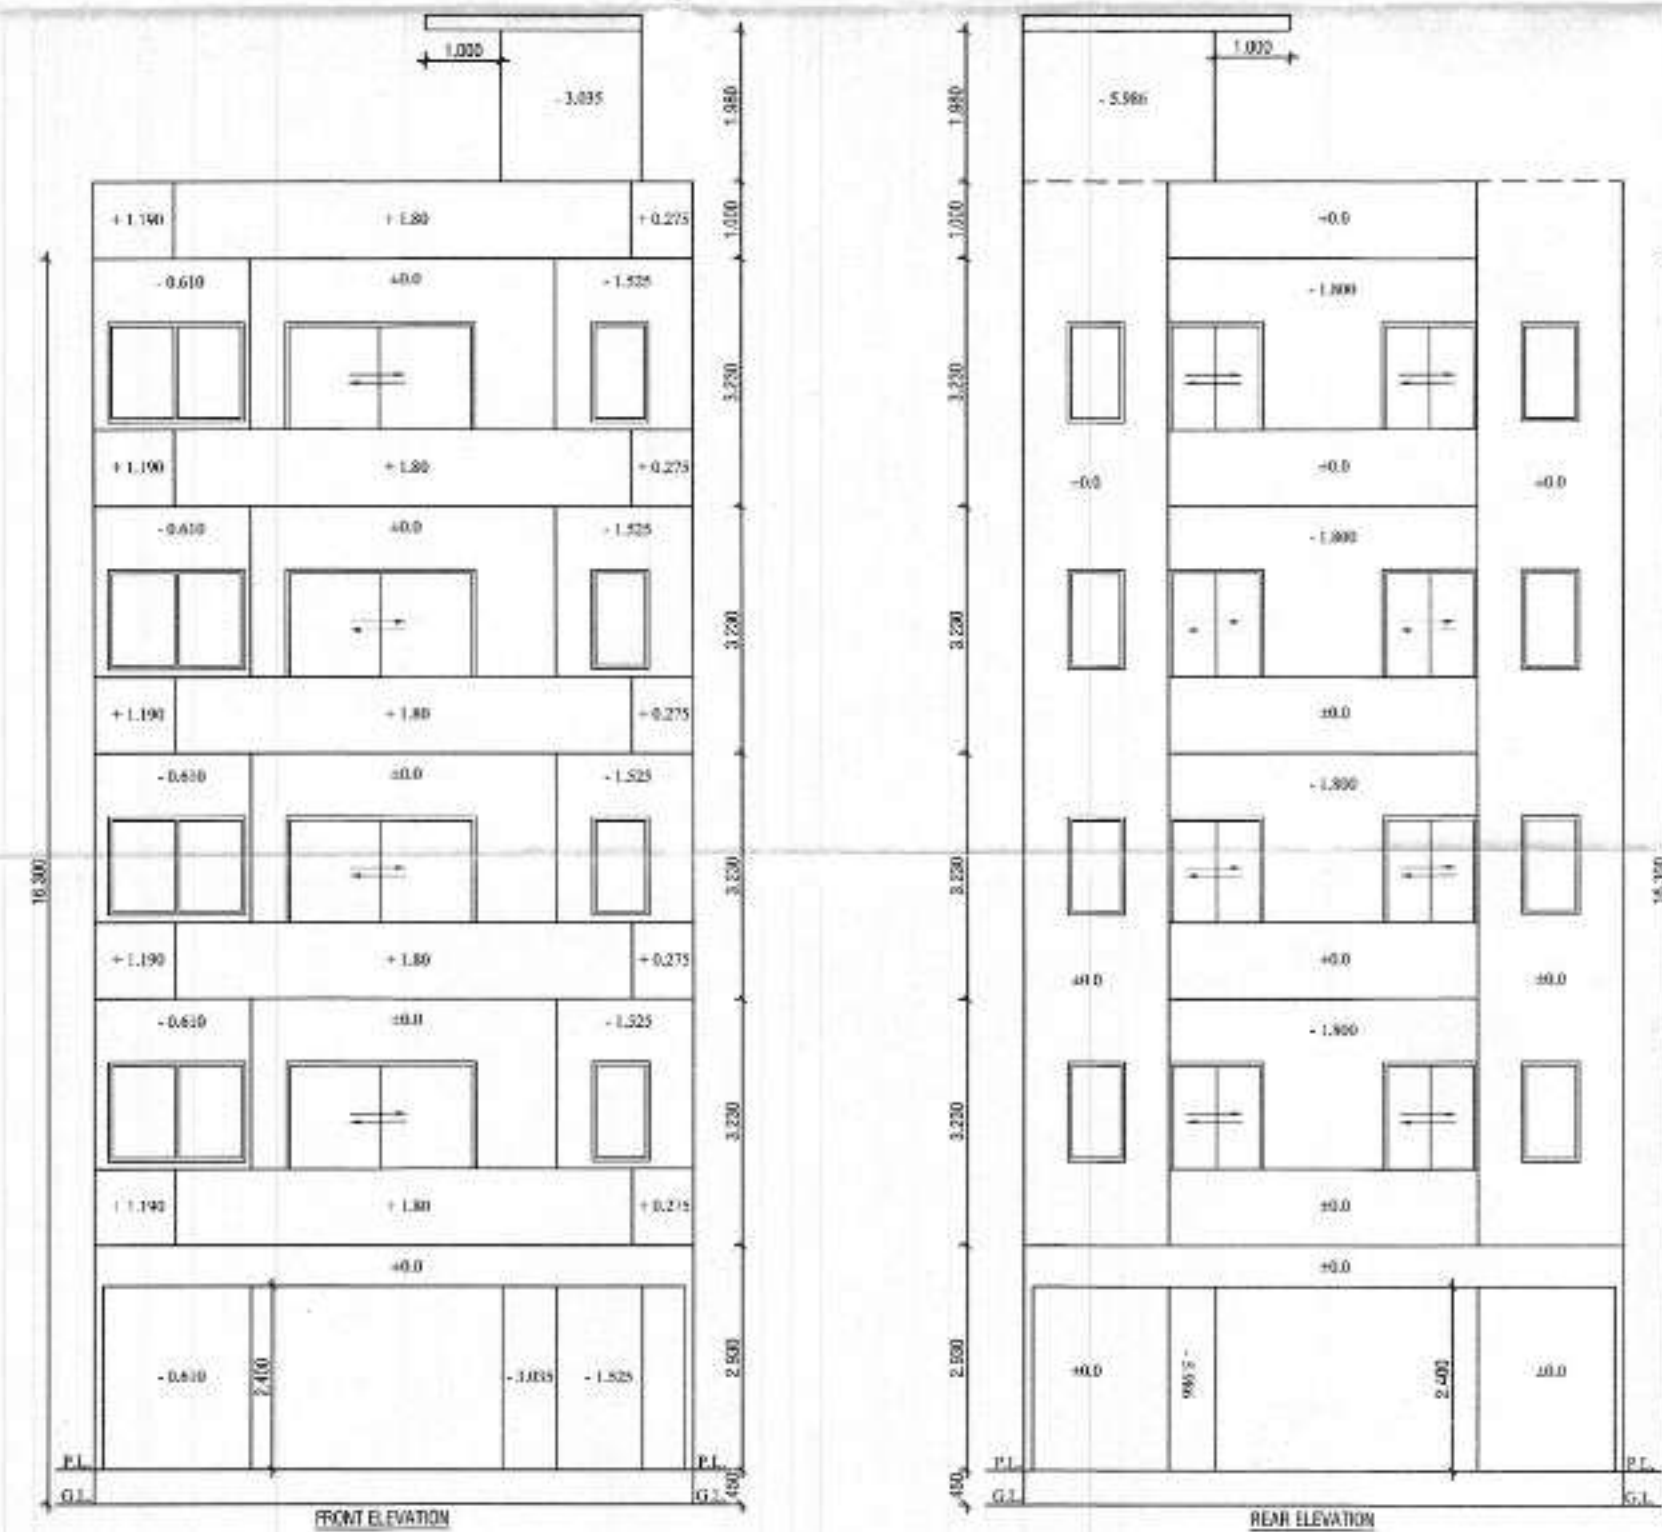



AR. VINEMRA GOYAL
 08, 10, 12, 100

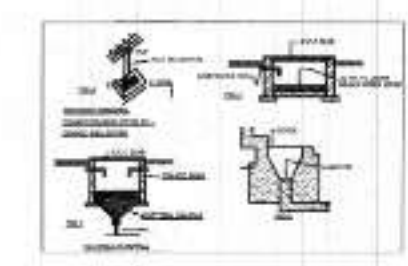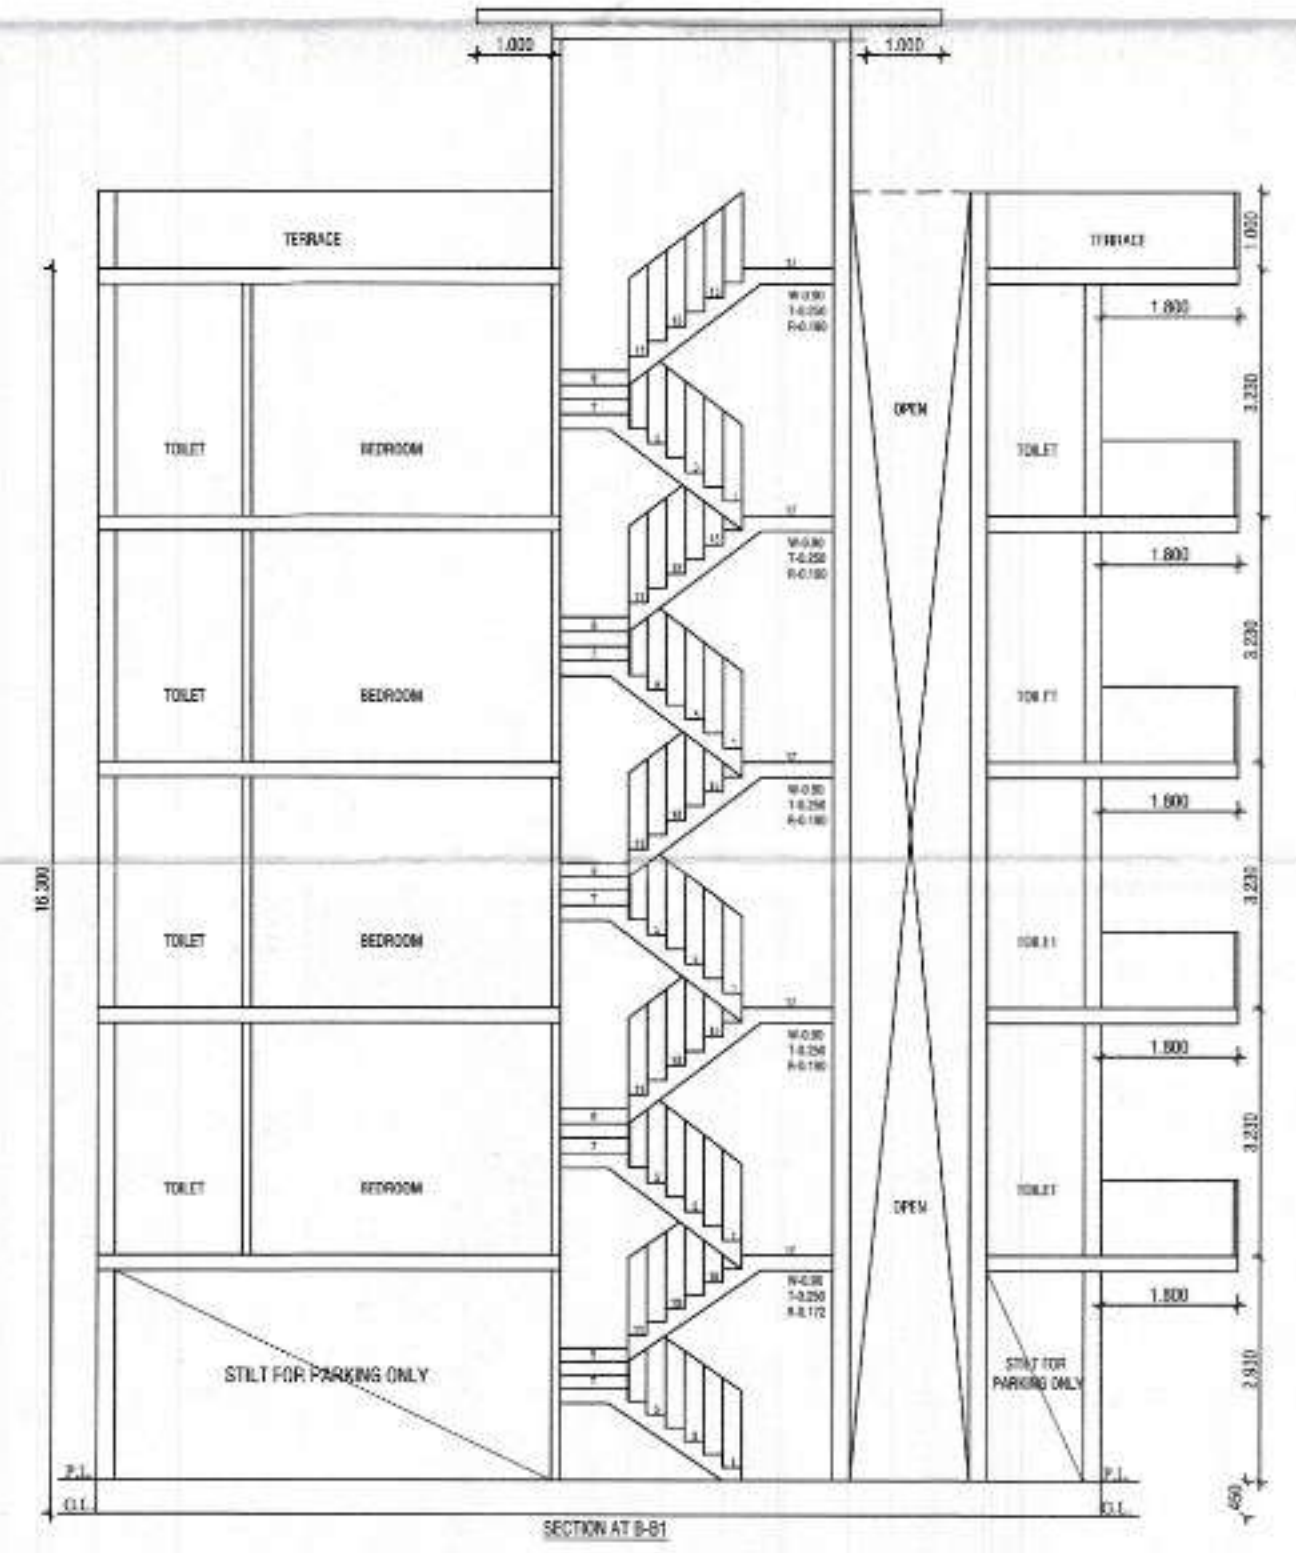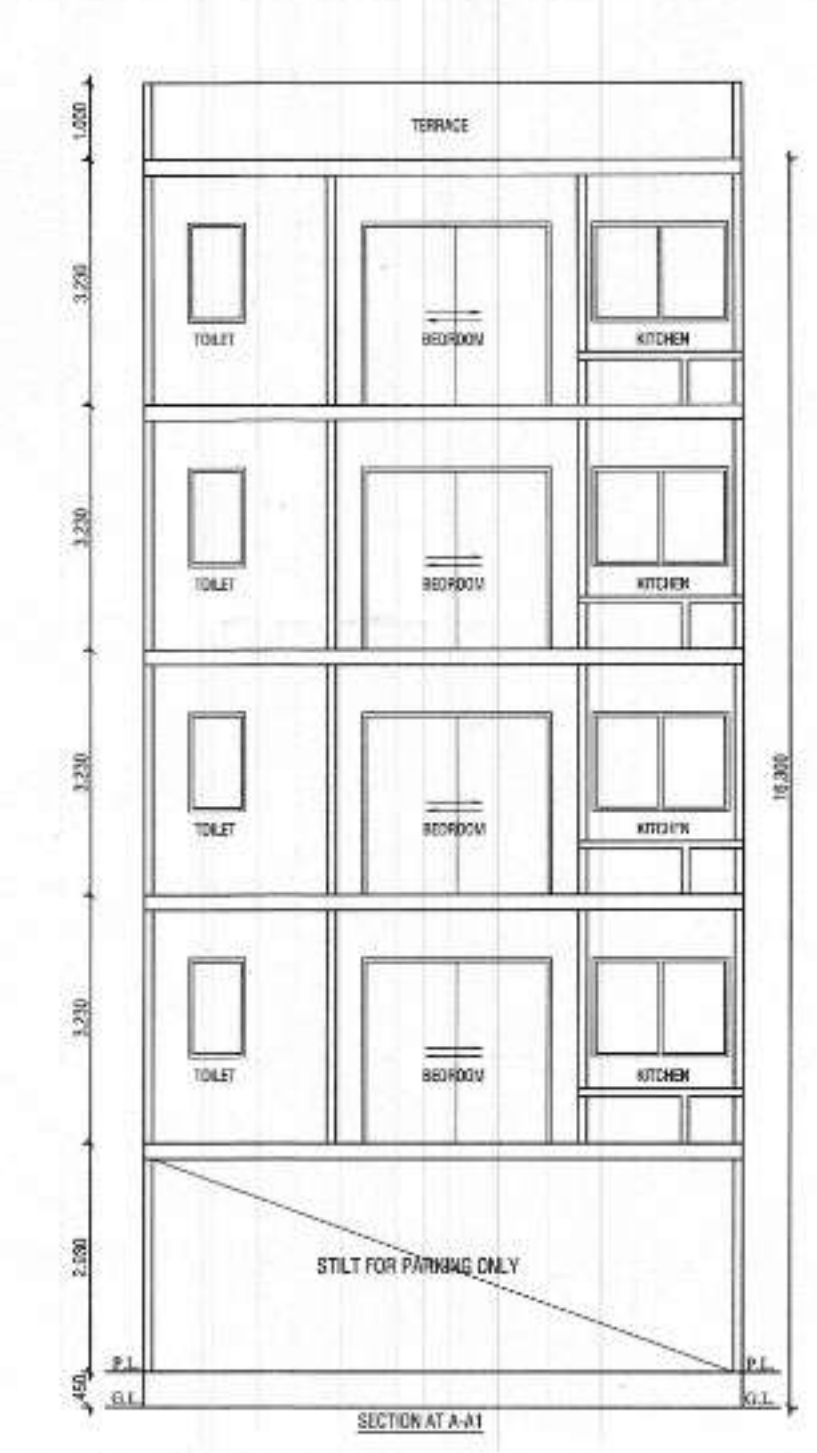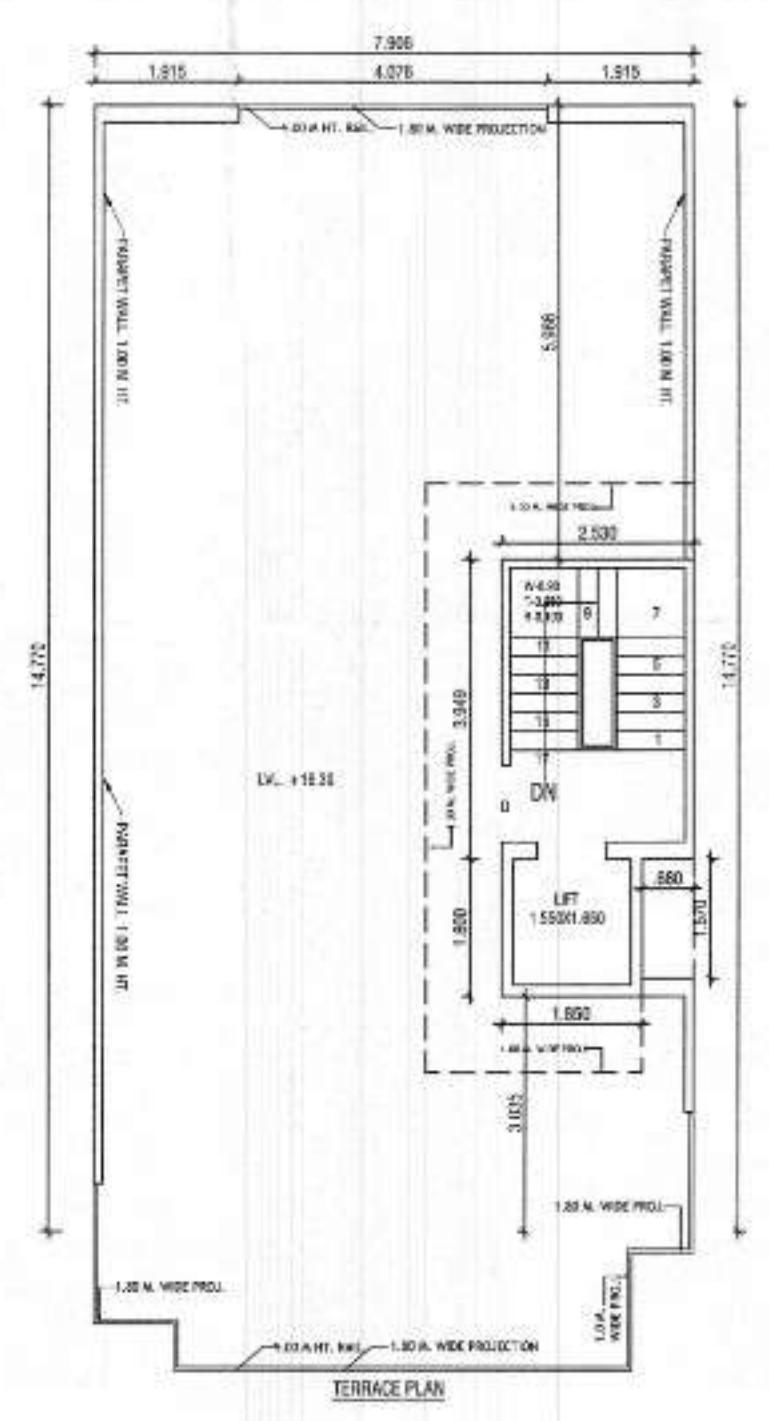

NOTE - 1. GATE & BOUNDARY WALL AS STD. DESIGN
 2. ALL CONCRETE WORK IN M30
 3. THE RESPONSIBILITY OF STRUCTURE DESIGN, THE STRUCTURE STABILITY AND THE STRUCTURE SAFETY AGAINST THE EARTHQUAKE OF THE BUILDING BLOCK SHALL BE RELAY OF THE ENGINEER/DRAWER.

PROJECT:- PROPOSED BUILDING PLAN FOR THE RES. HOUSE AT PLOT NO. 29, TYPE-C, EKAKSHARA BUILDERS LLP, SEC-6, SONNA OWNER :- AUTHORIZED SIGNATORY MR. RAVI KASHYAP	
SCALE - 1:50	
OWNER SIGN.	ARCHITECT SIGN.
AR. VINEMRA GOYAL CA/2019-114862 08, 10, 12, 100	

AR. VINEMRA GOYAL
Sanctioned Valid For Two Years
23.04.2023 TO 24.04.2025
Off. No. 313, AKD Tower, Sec-14, Gurgaon

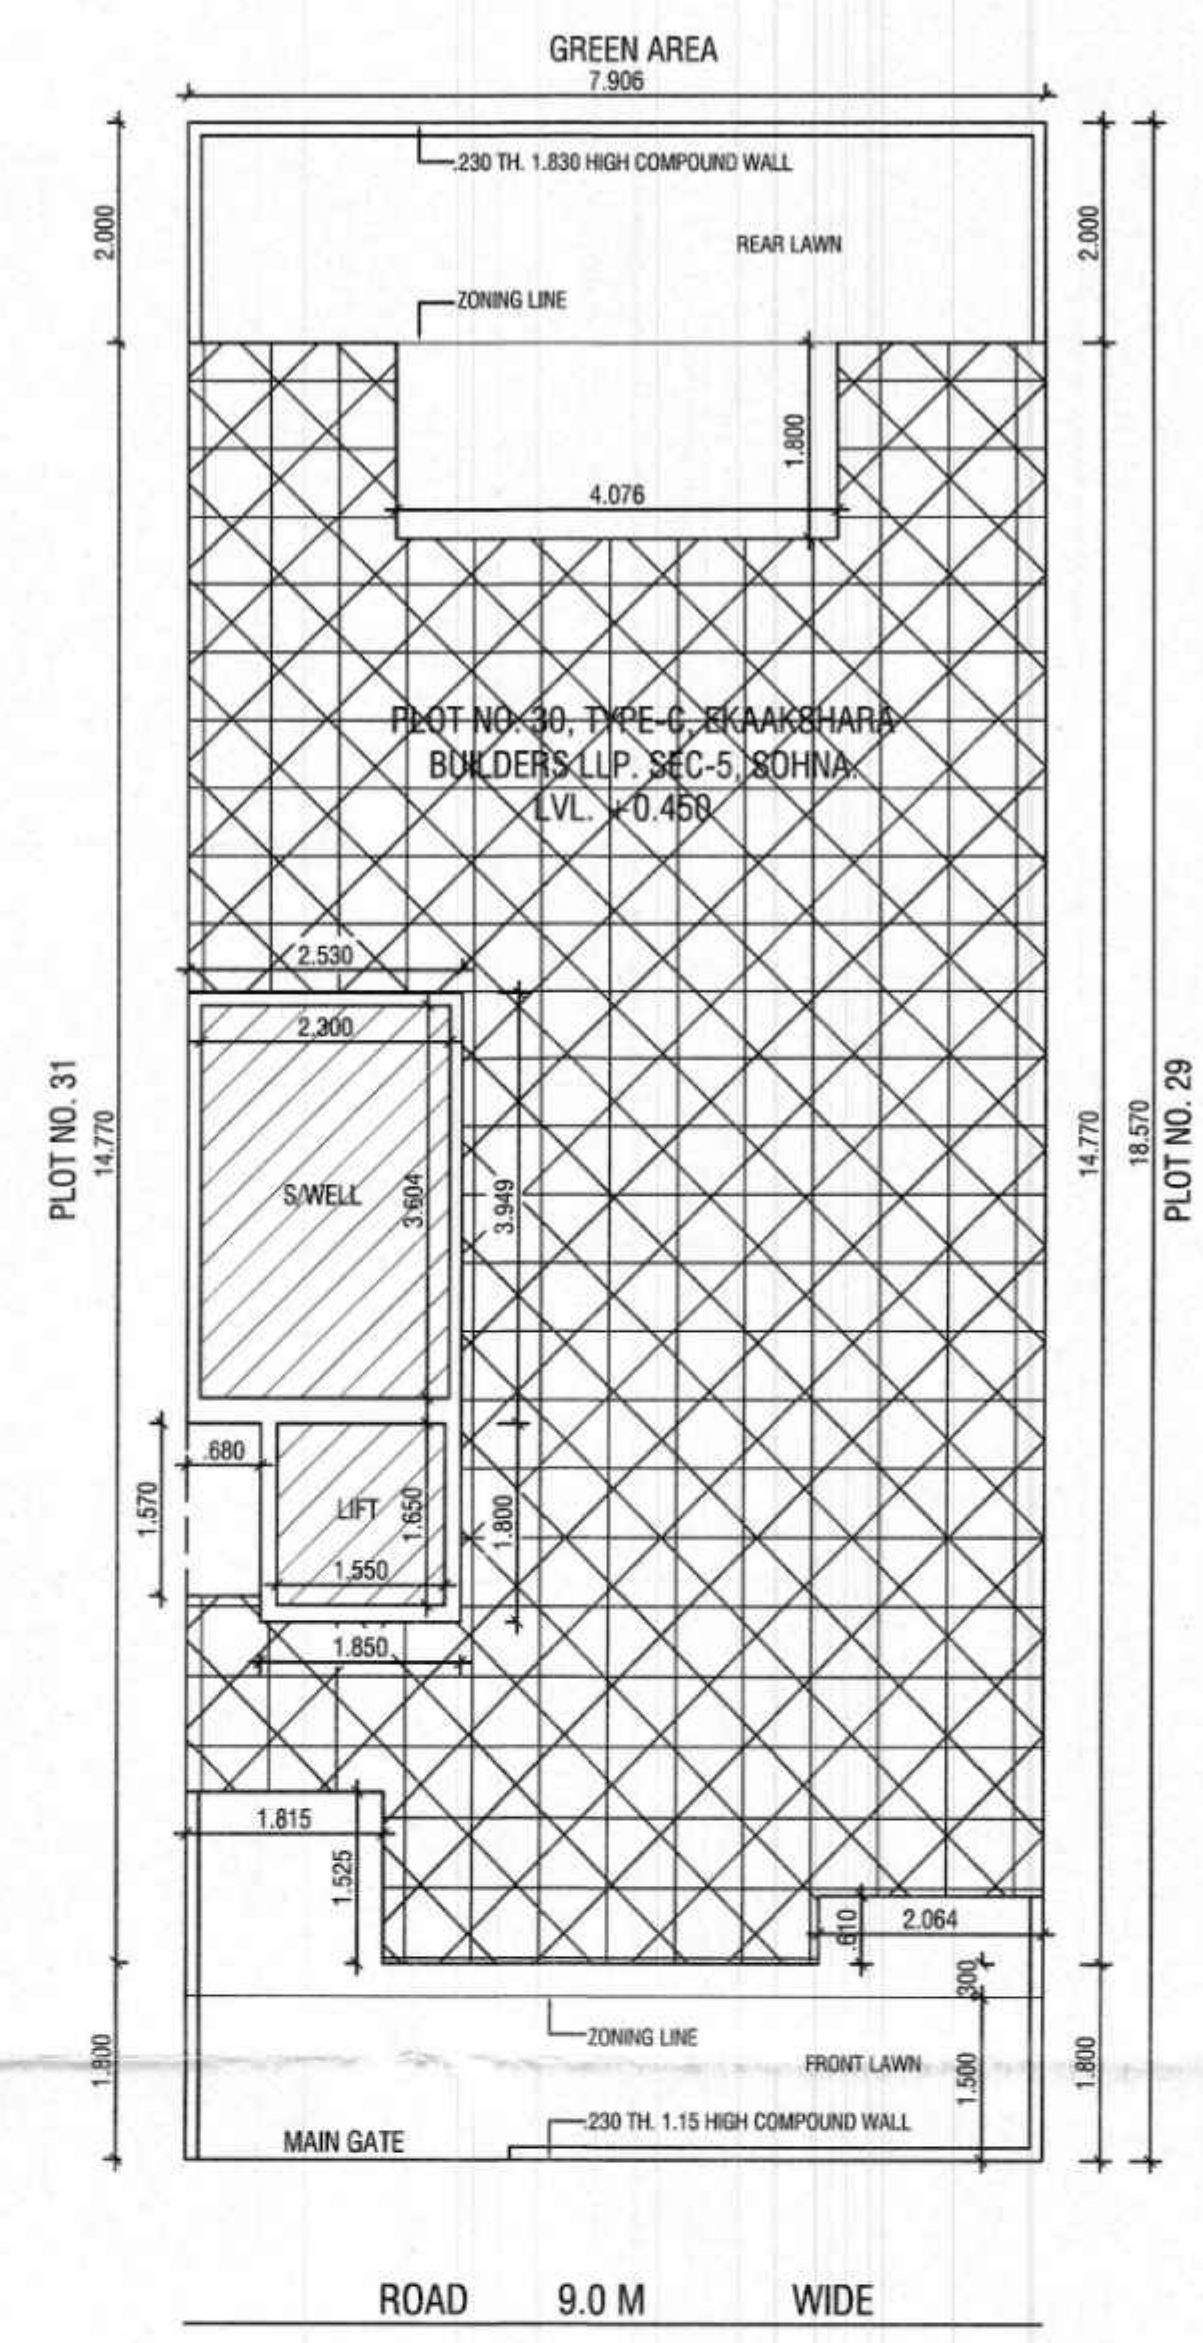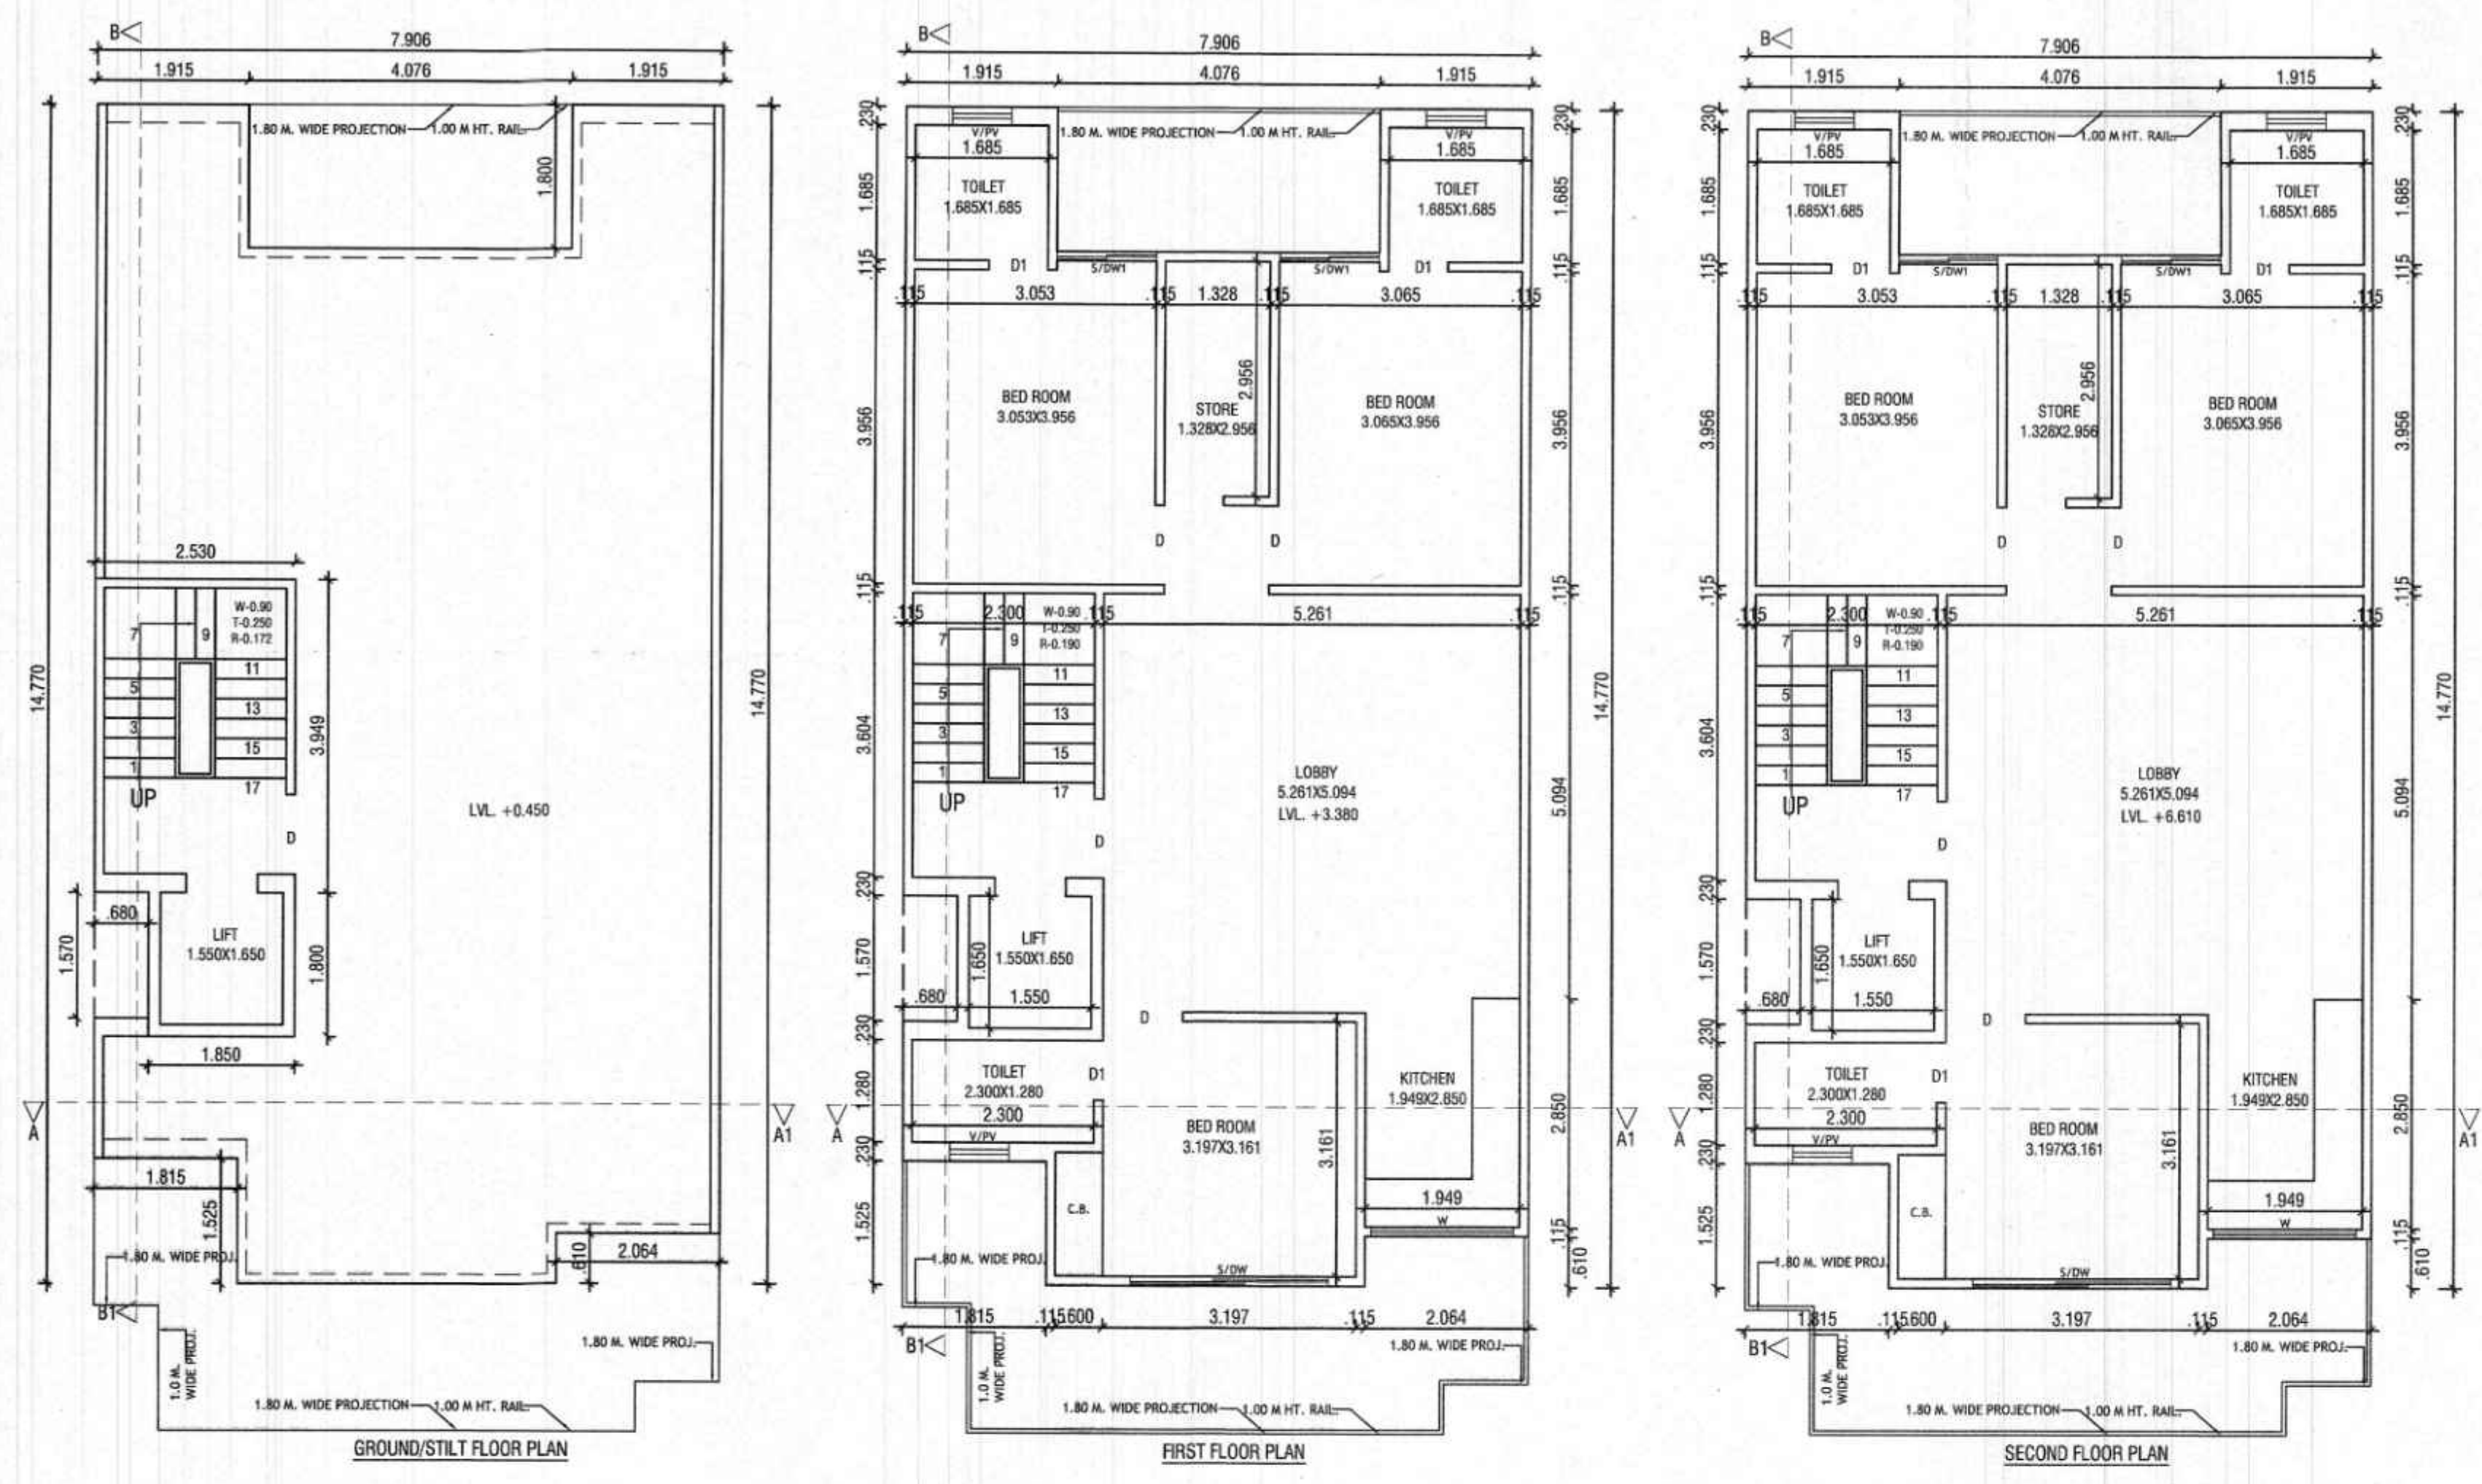

- DETAIL OF AREA**
1. TOTAL PLOT AREA
= 7.906x14.770 = 146.814 SQM.
 2. PERM. COVD. AREA ON G.F.
= 75% = 110.110 SQM.
 3. PROP. COVD. AREA ON G.F.
= 7.906x14.770 - (4.076x1.800 + 2.064x0.610 + 1.815x1.525 + 0.680x1.570)
= 116.771 - (7.336 + 1.259 + 2.767 + 1.067)
= 116.771 - 12.429
= 104.342 SQM. - (A)
 4. PROP. COVD. AREA ON G.F. FOR F.A.R.
= 2.530x3.949 + 1.850x1.800
= 9.990 + 3.330 = 13.320 SQM. - (B)
 5. PROP. COVD. AREA OF STILT. = (A - B)
= 104.342 - 13.320 = 91.022 SQM.
 6. PROP. COVD. AREA ON F.F.
= G.F.L. - (2.300x3.604 + 1.550x1.650)
= 104.342 - (8.289 + 2.557)
= 104.342 - 10.846 = 93.496 SQM.
 7. PROP. COVD. AREA ON S.F.
= SAME AS F.F. = 93.496 SQM.
 8. PROP. COVD. AREA ON T.F.
= SAME AS S.F. = 93.496 SQM.
 9. PROP. COVD. AREA ON F.F.
= SAME AS S.F. = 93.496 SQM.
 10. TOTAL PROP. COVD. AREA FOR F.A.R.
= 13.320 + 93.496 + 93.496 + 93.496 + 93.496
= 387.304 SQM.
 11. TOTAL COVD. AREA OF MUMTY/MACH. RM.
= 2.530x3.949 + 1.850x1.800
= 9.990 + 3.330 = 13.320 SQM.
 12. PROP. COVD. AREA STAIR WELL
= 2.300x3.604 = 8.289x4 = 33.156 SQM.
 13. PROP. COVD. AREA LIFT WELL
= 1.550x1.650 = 2.557x4 = 10.228 SQM.
 13. TOTAL PROP. COVD. INCLU. STILT + MUMTY + S. WELL = 387.304 + 91.022 + 13.320 + 33.156 + 10.228 = 535.030 SQM.
 14. PERM. NEW F.A.R. = 264% = 387.588 SQM
 15. PERM. OLD F.A.R. = 200% = 293.628 SQM



DETAIL OF JOINERY:-
D-1.00x2.40
S/DW-2.50x2.40
S/DW-1.25x2.40
D/W-2.30x2.40
D-1.00x2.40
D1-0.75x2.40
W-1.80x1.30
V/PV-0.75x1.30

PROJECT:-
PROPOSED BUILDING PLAN FOR THE
RESI. HOUSE AT PLOT NO. 30, TYPE-C, EKAASHARA
BUILDERS LLP, SEC-5, SOHNA.
OWNER :- AUTHORIZED SIGNATORY MR. RAVI KASHYAP








SCALE - 1:50

OWNER SIGN. ARCHITECT SIGN.

AR. VINEMRA GOYAL
CA/2019-114882
Off. No. 313, AKD Tower, Sec-14,
Gurgaon, Haryana

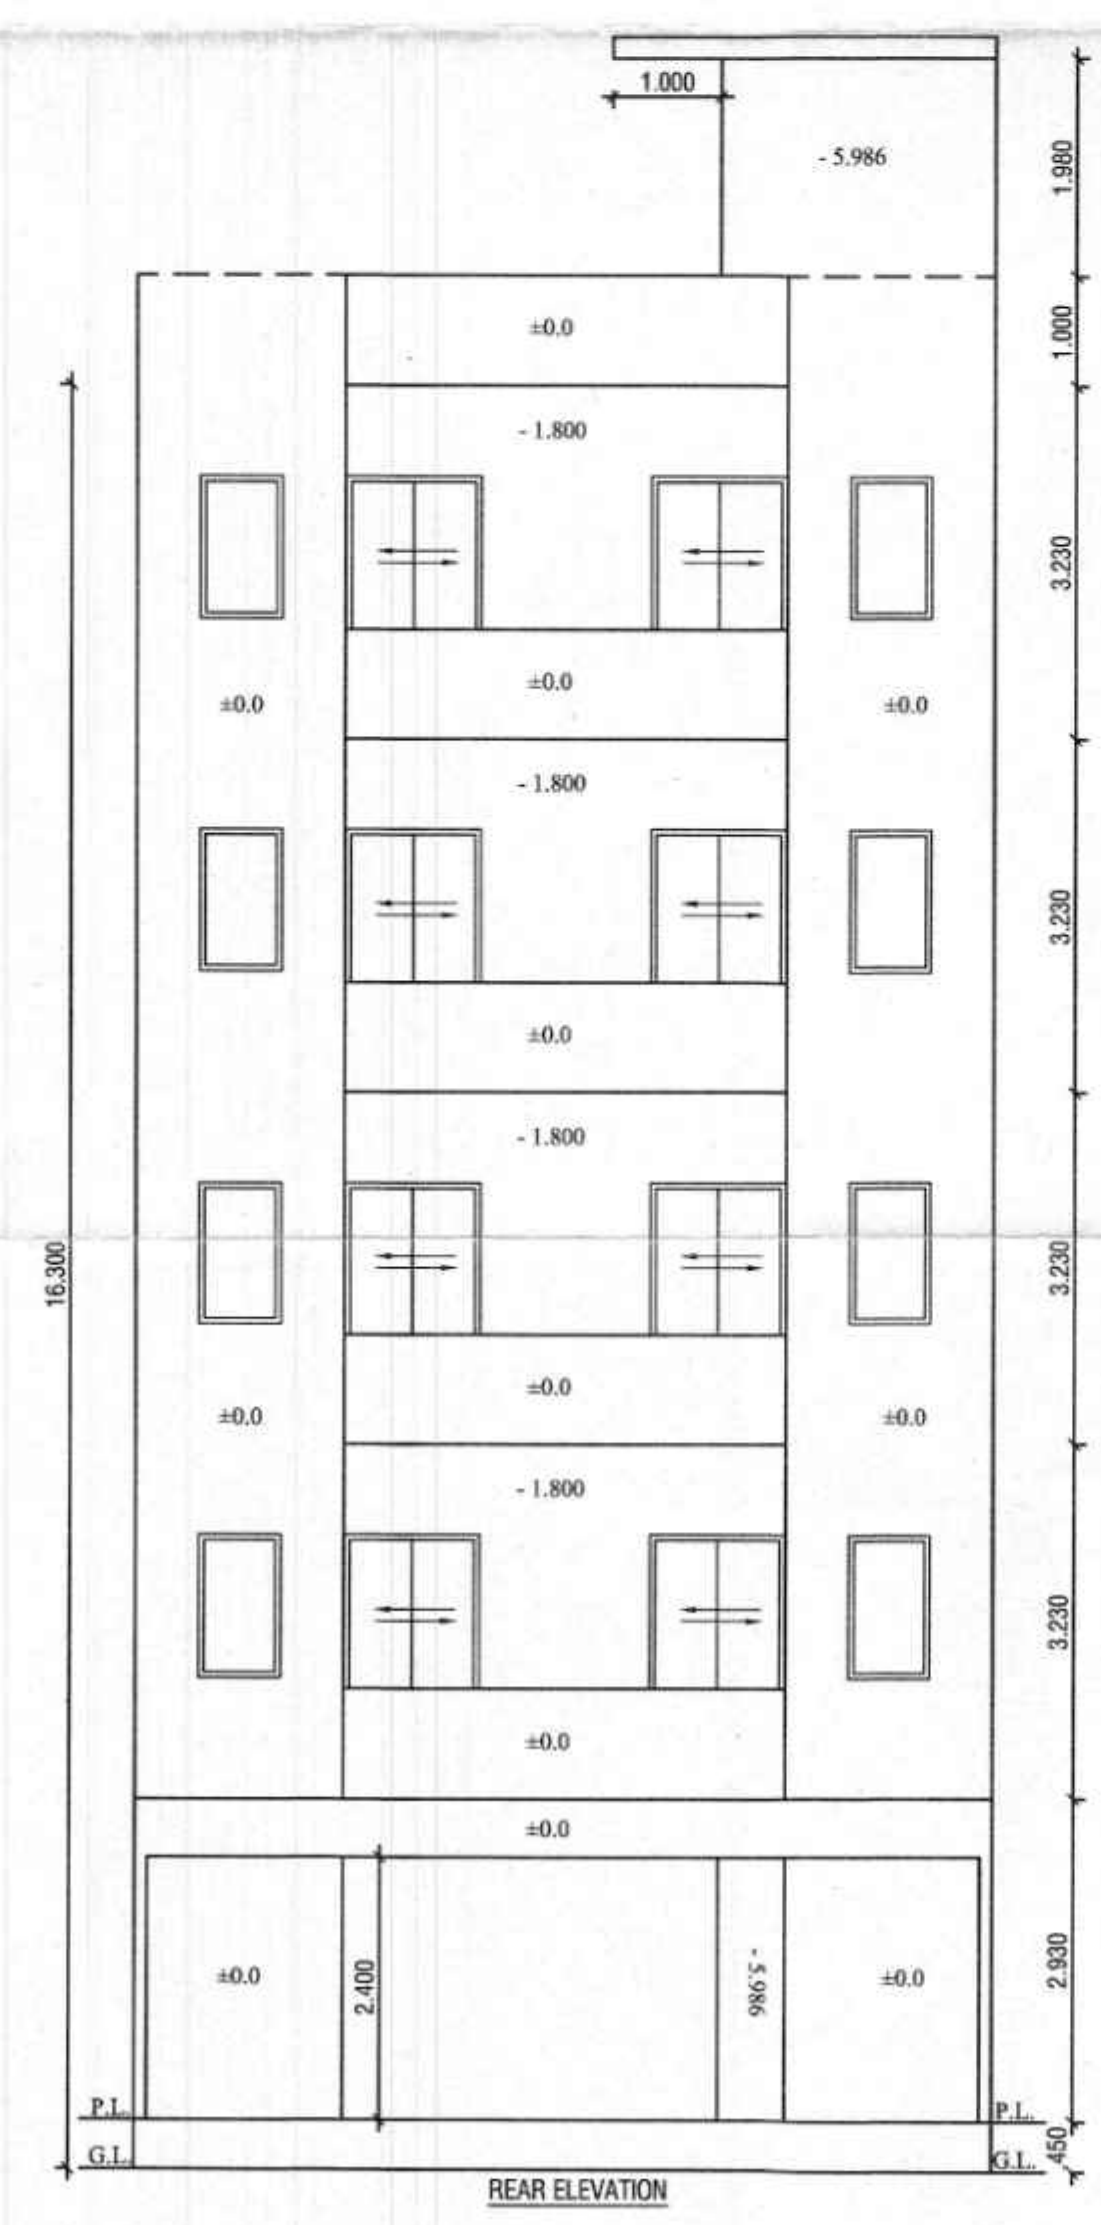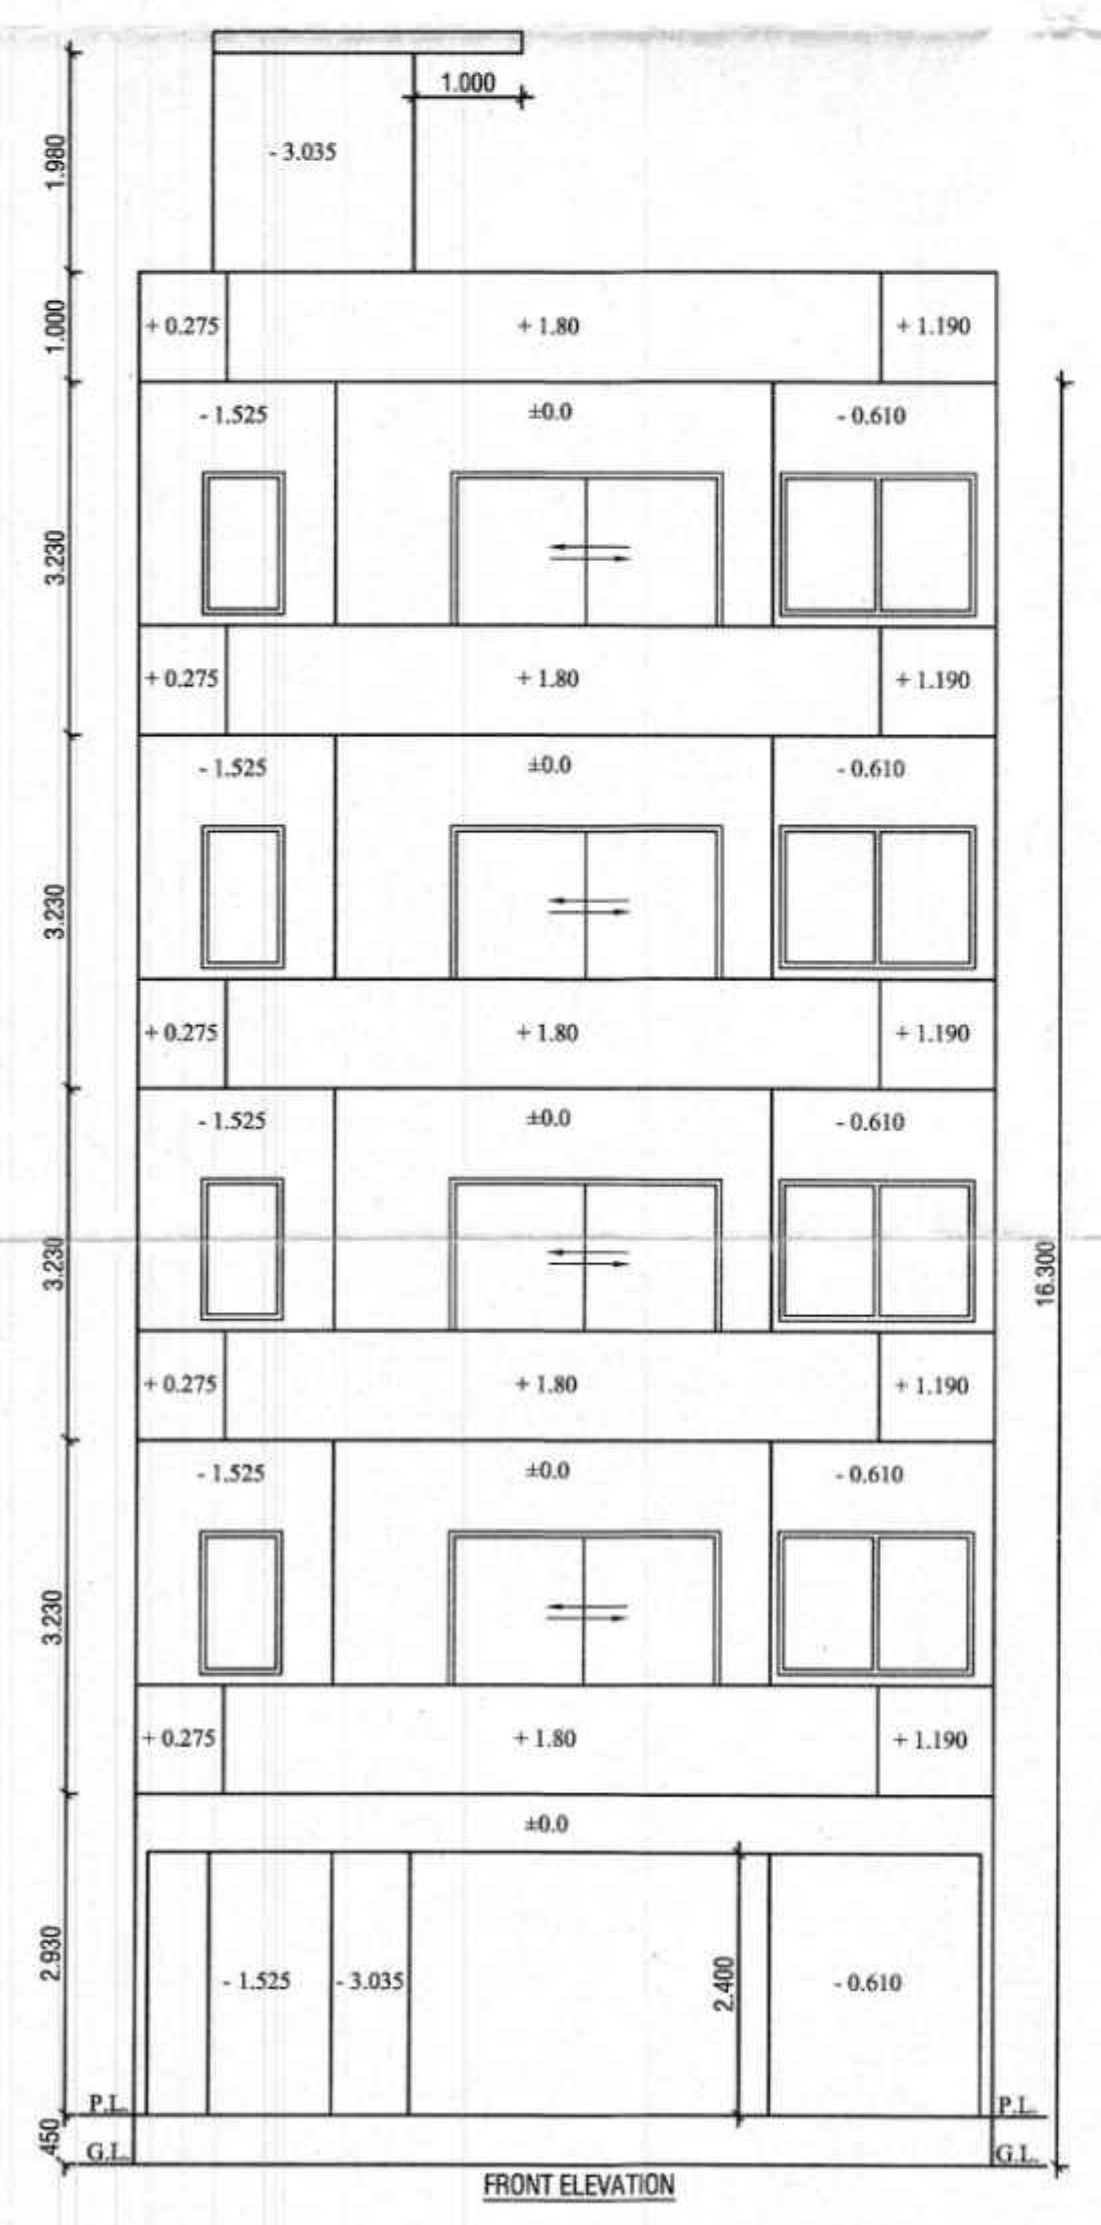

AR. VINEMRA GOYAL
Sanctioned Valid For Two Years
25.04.2025 10.24.2025 2027
Off. No. 313, AKD Tower, Sec-14, Gurugram

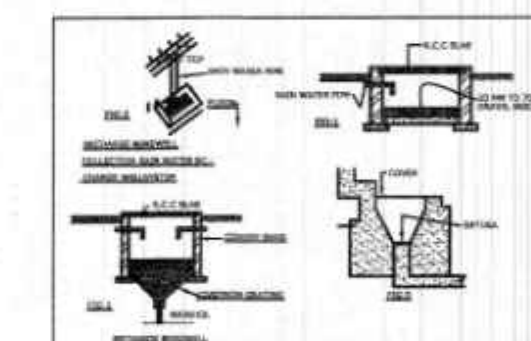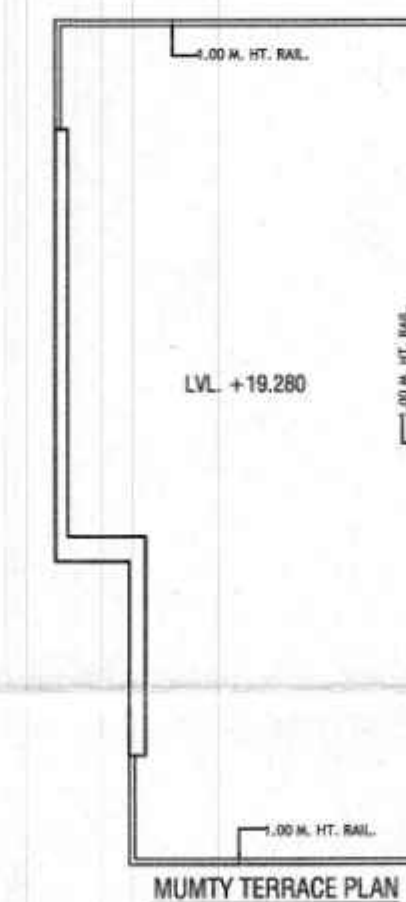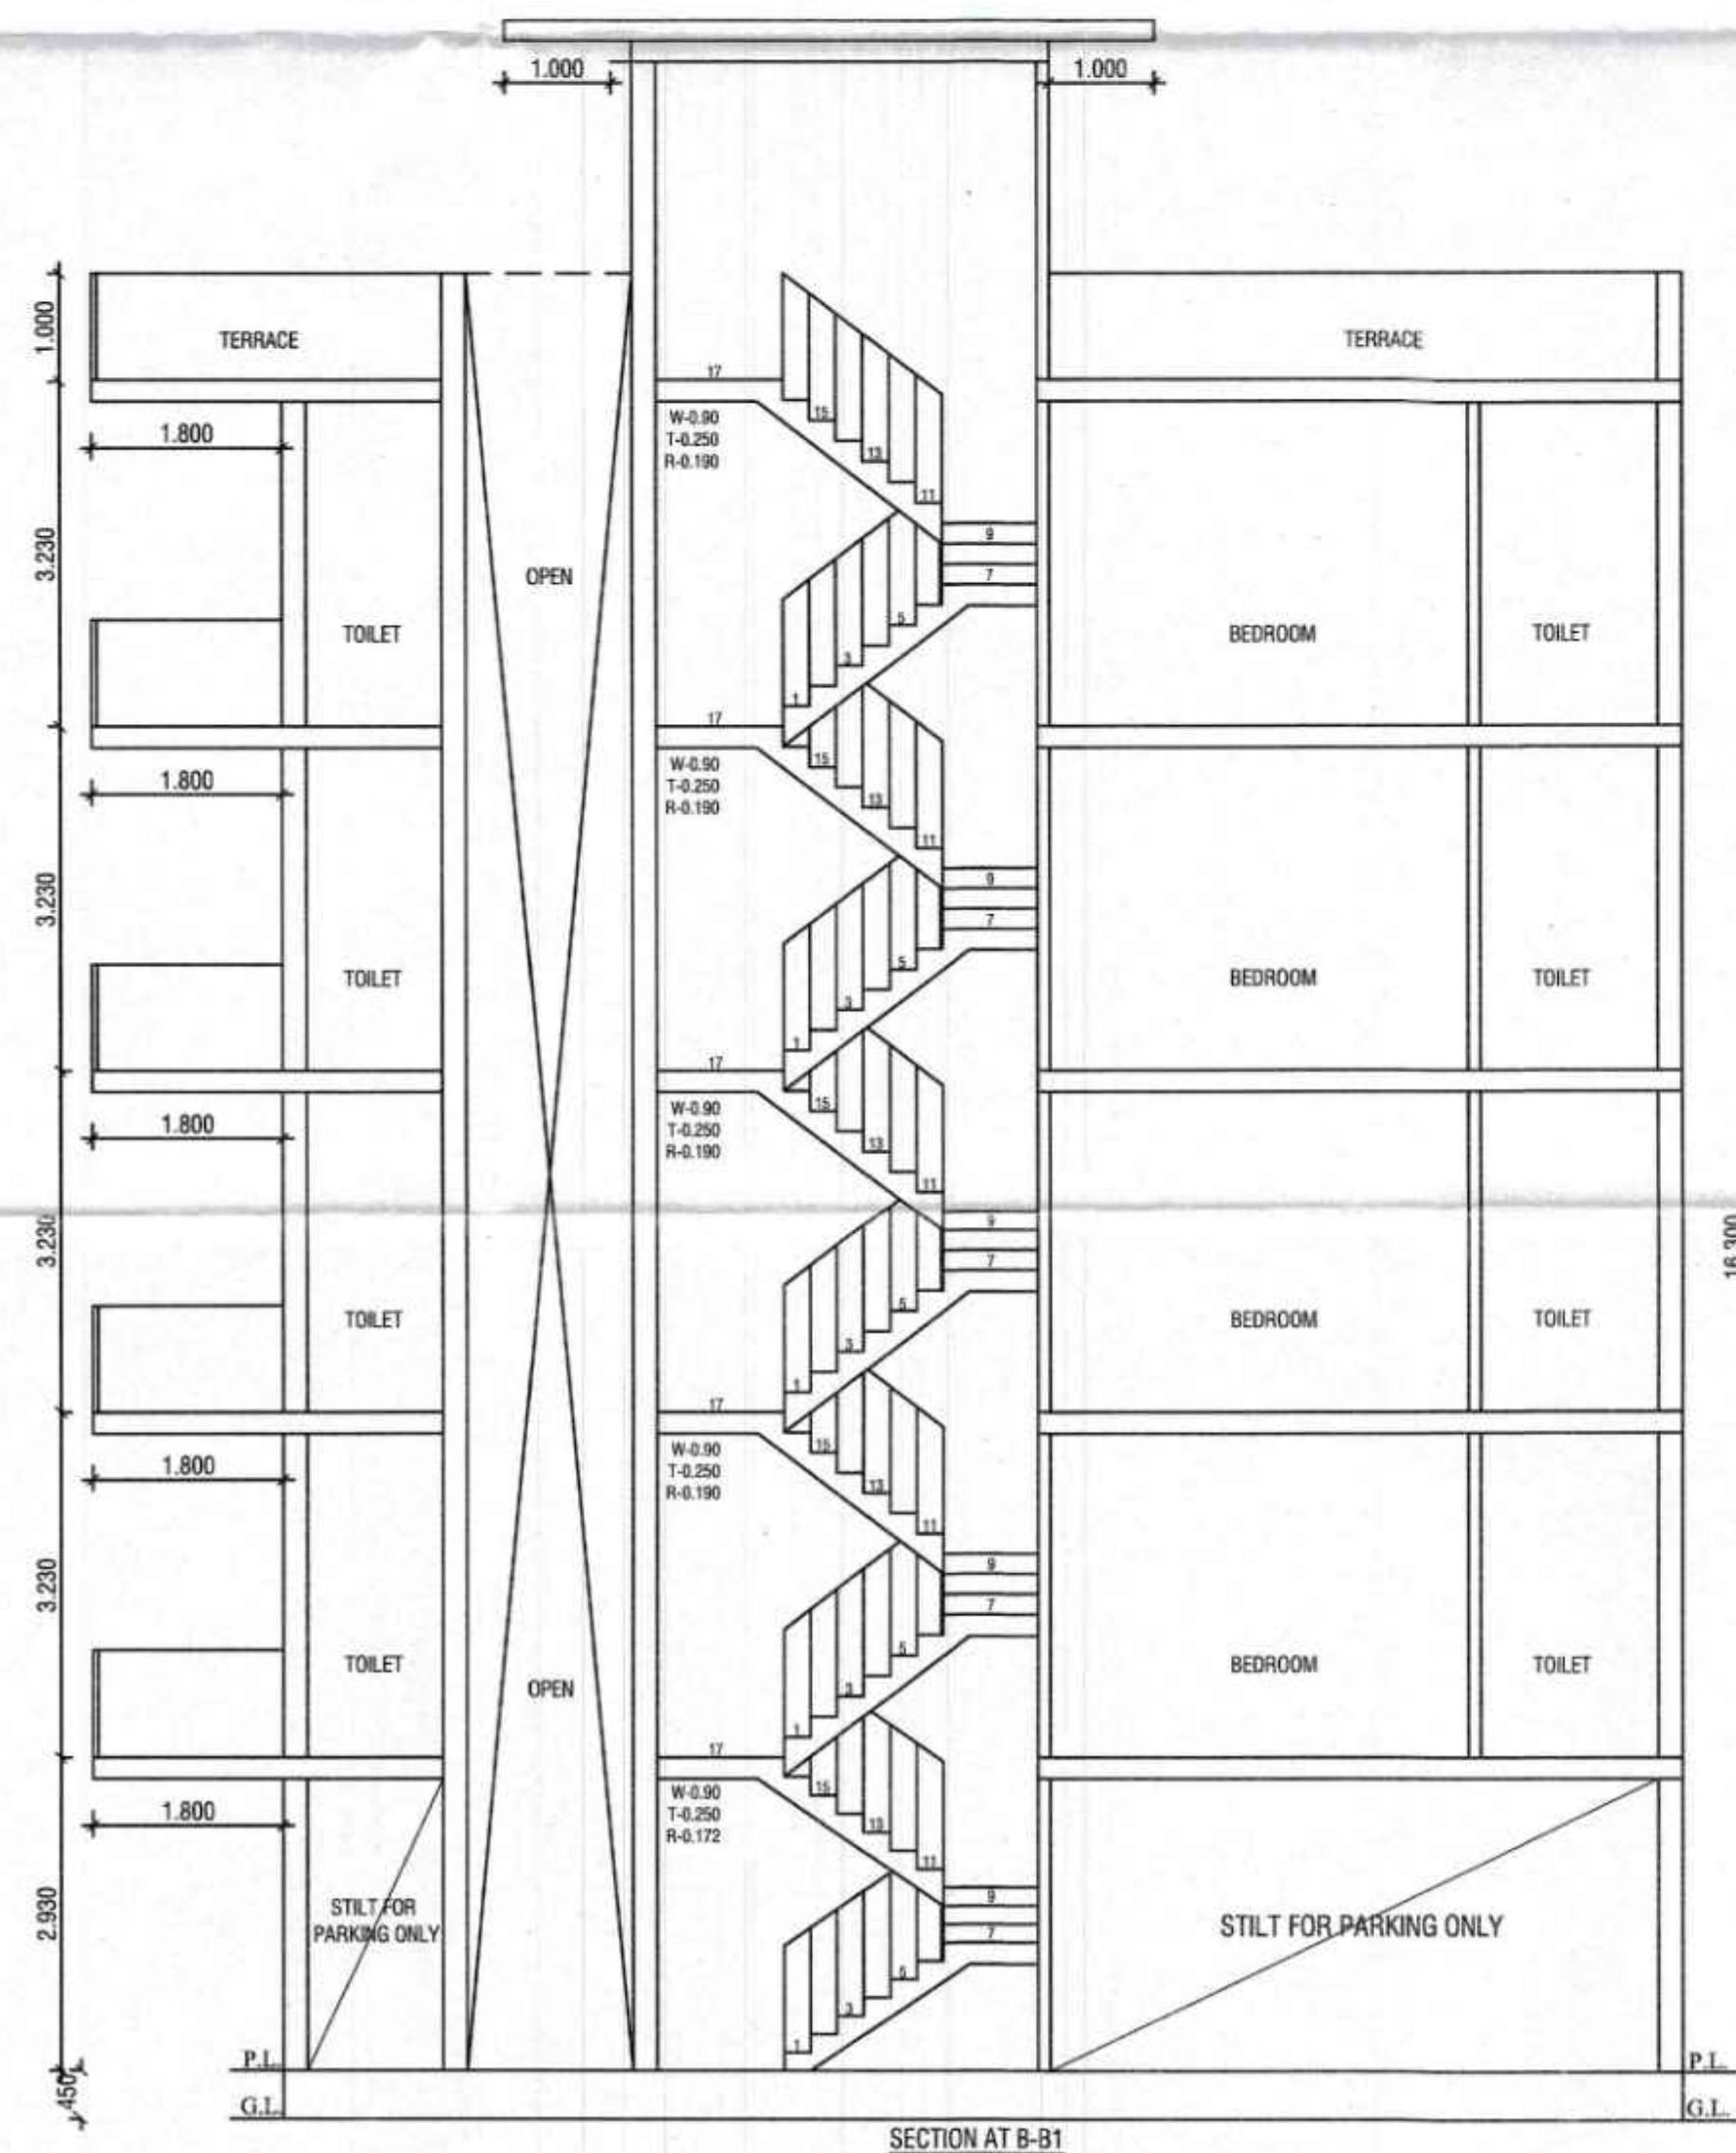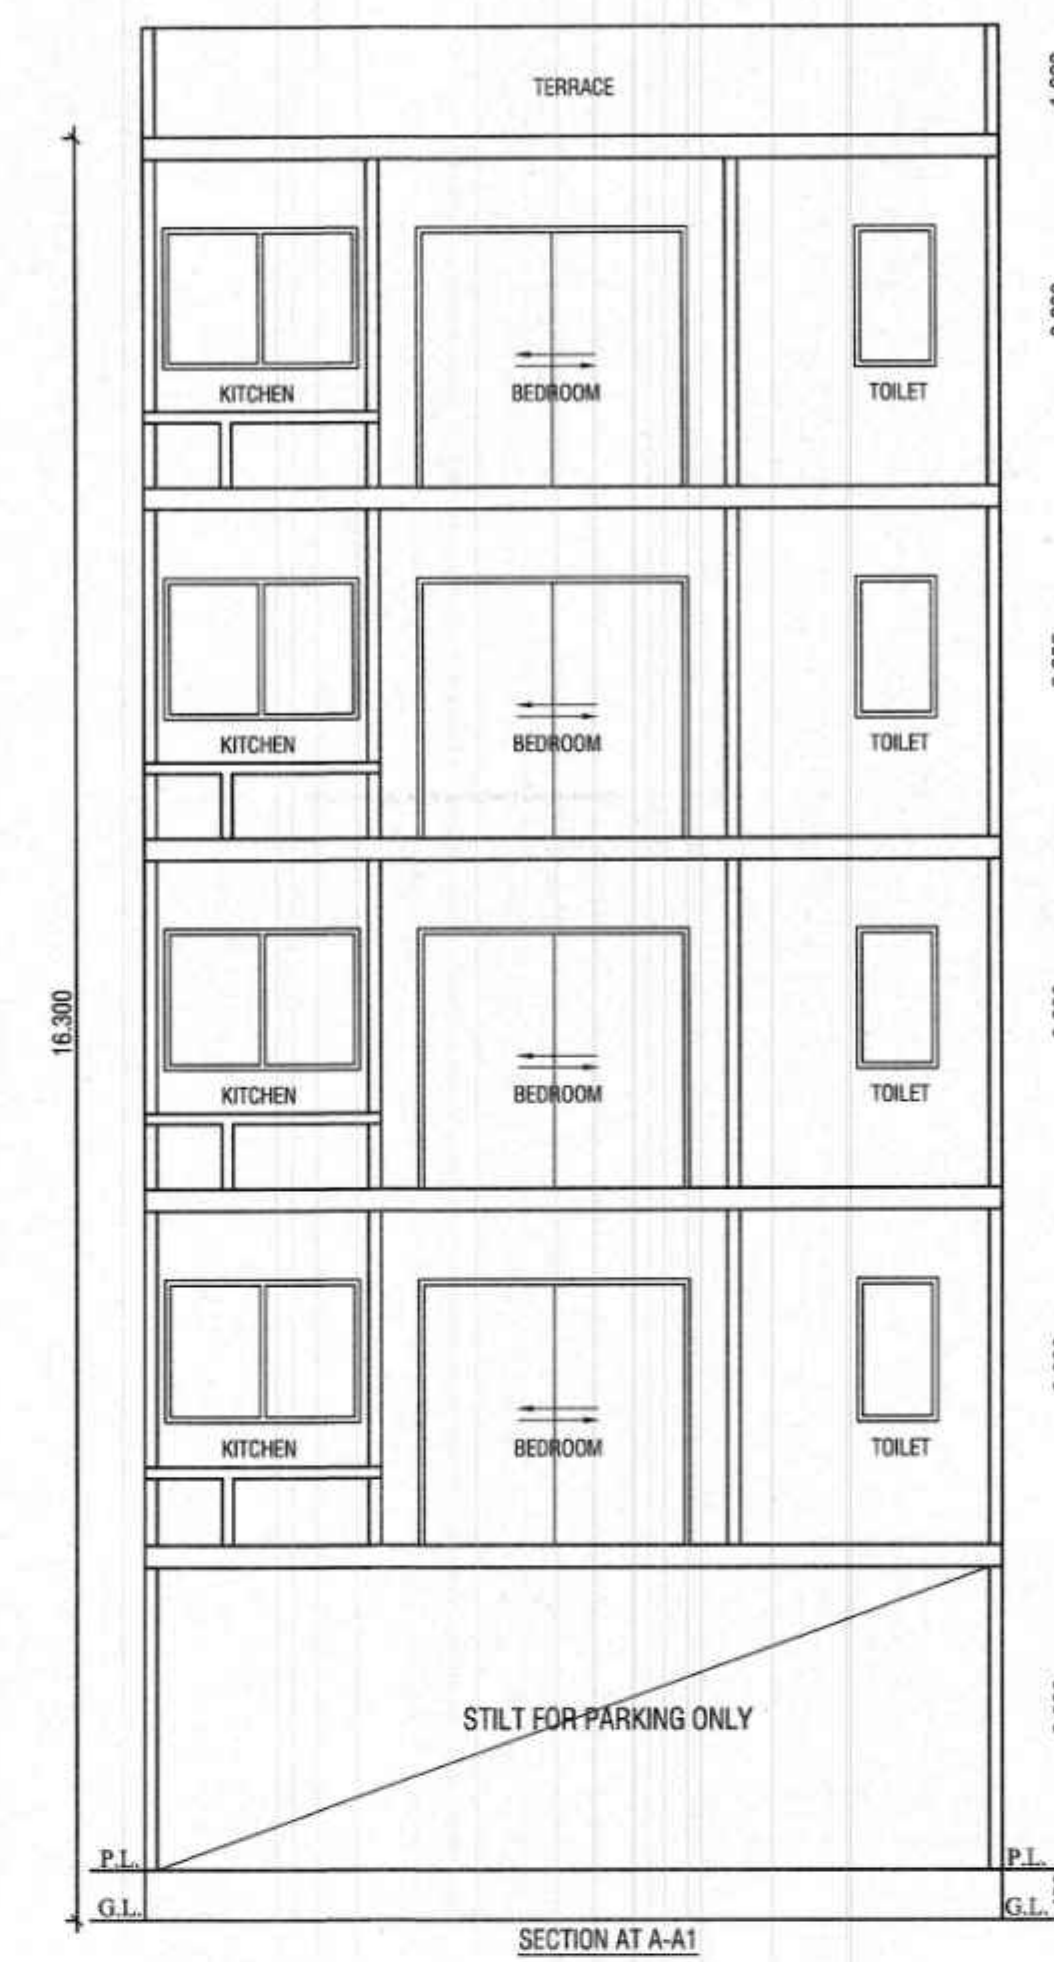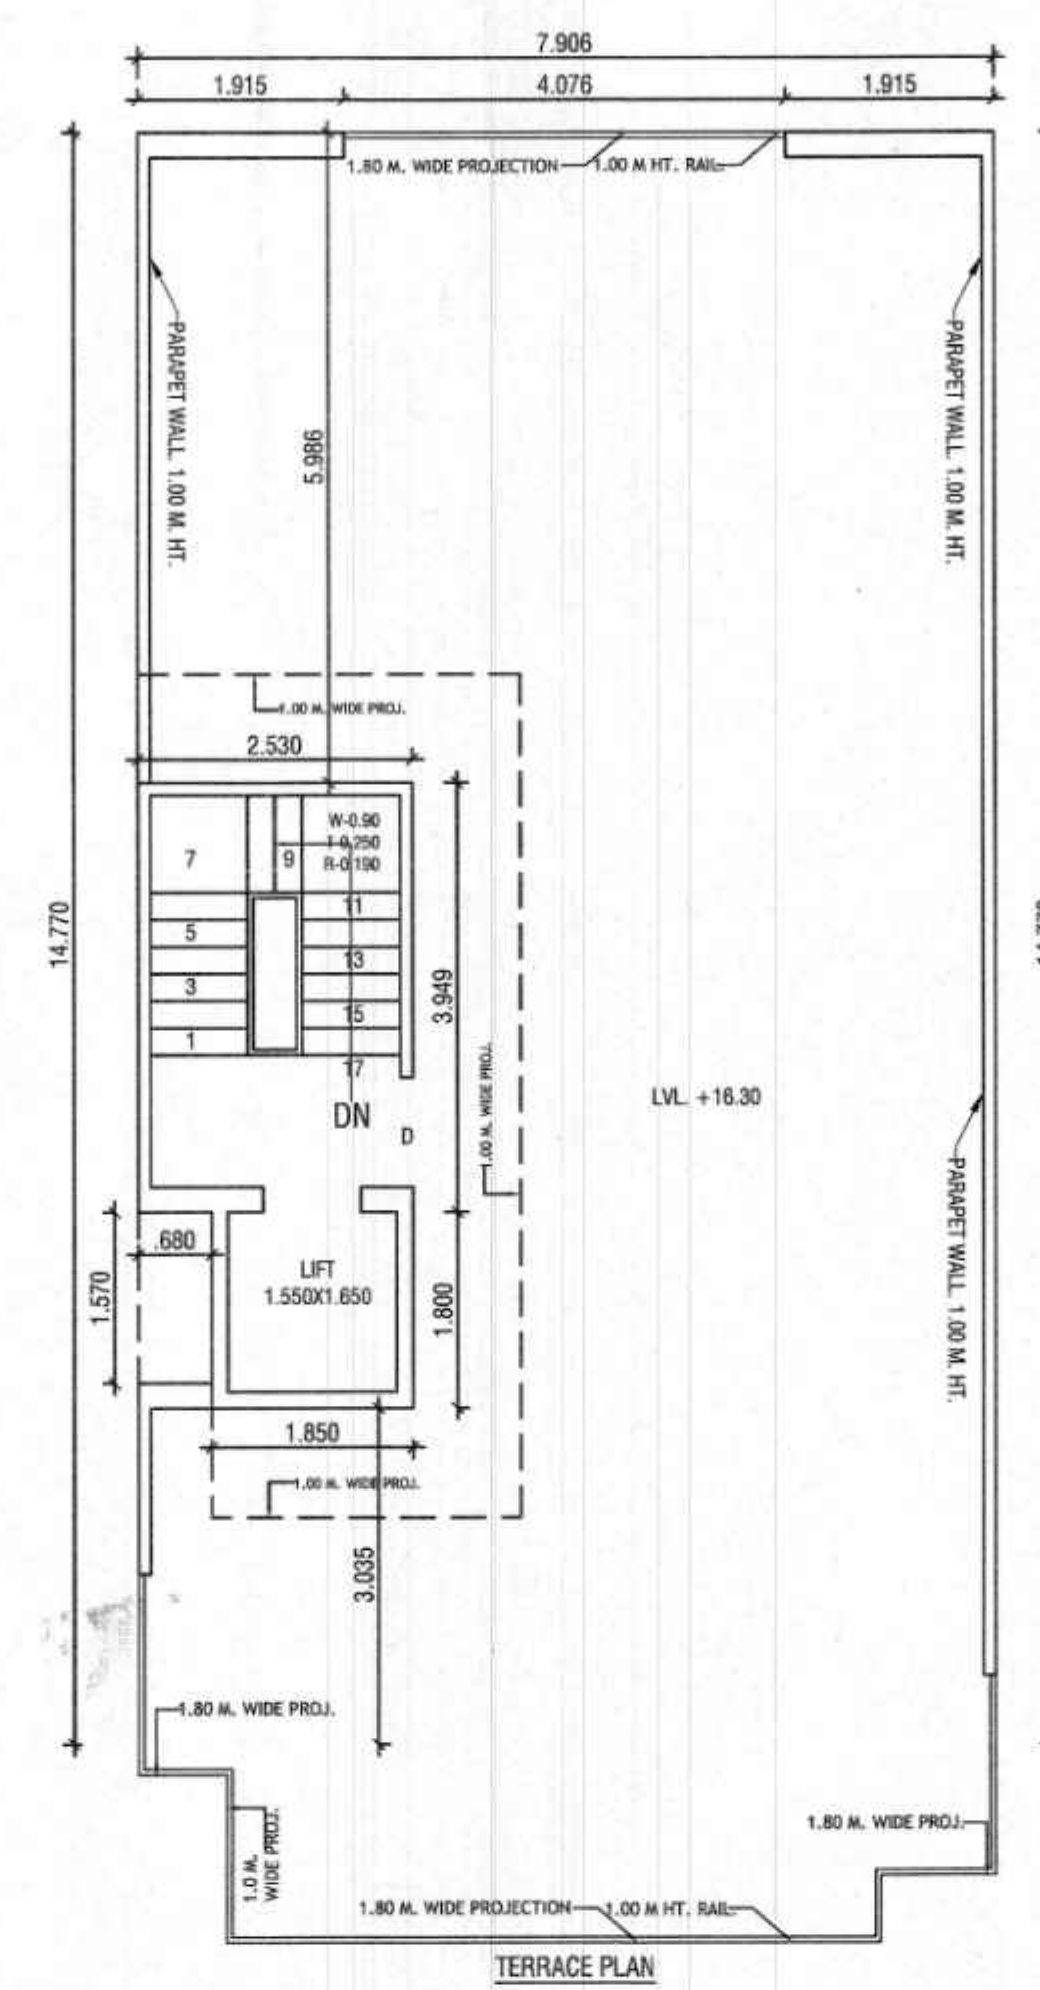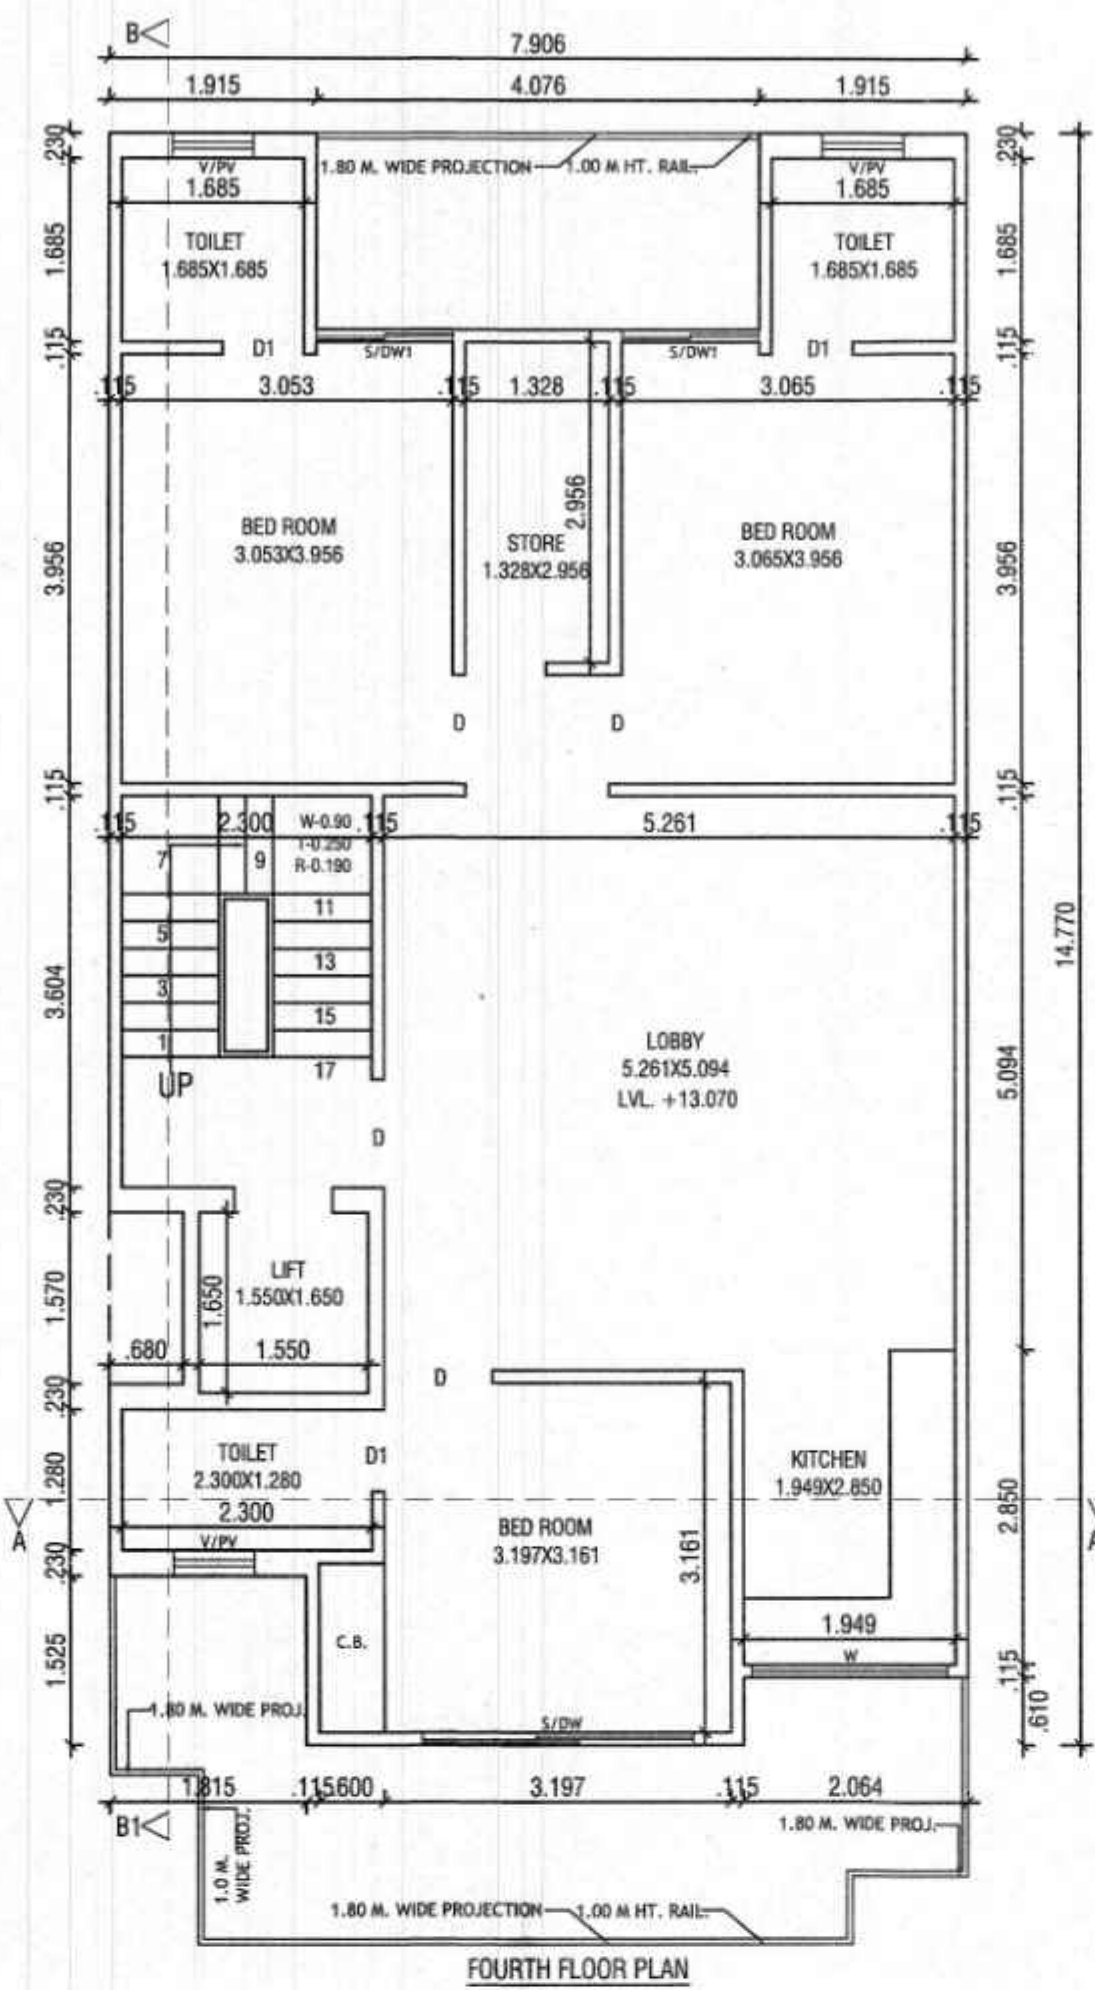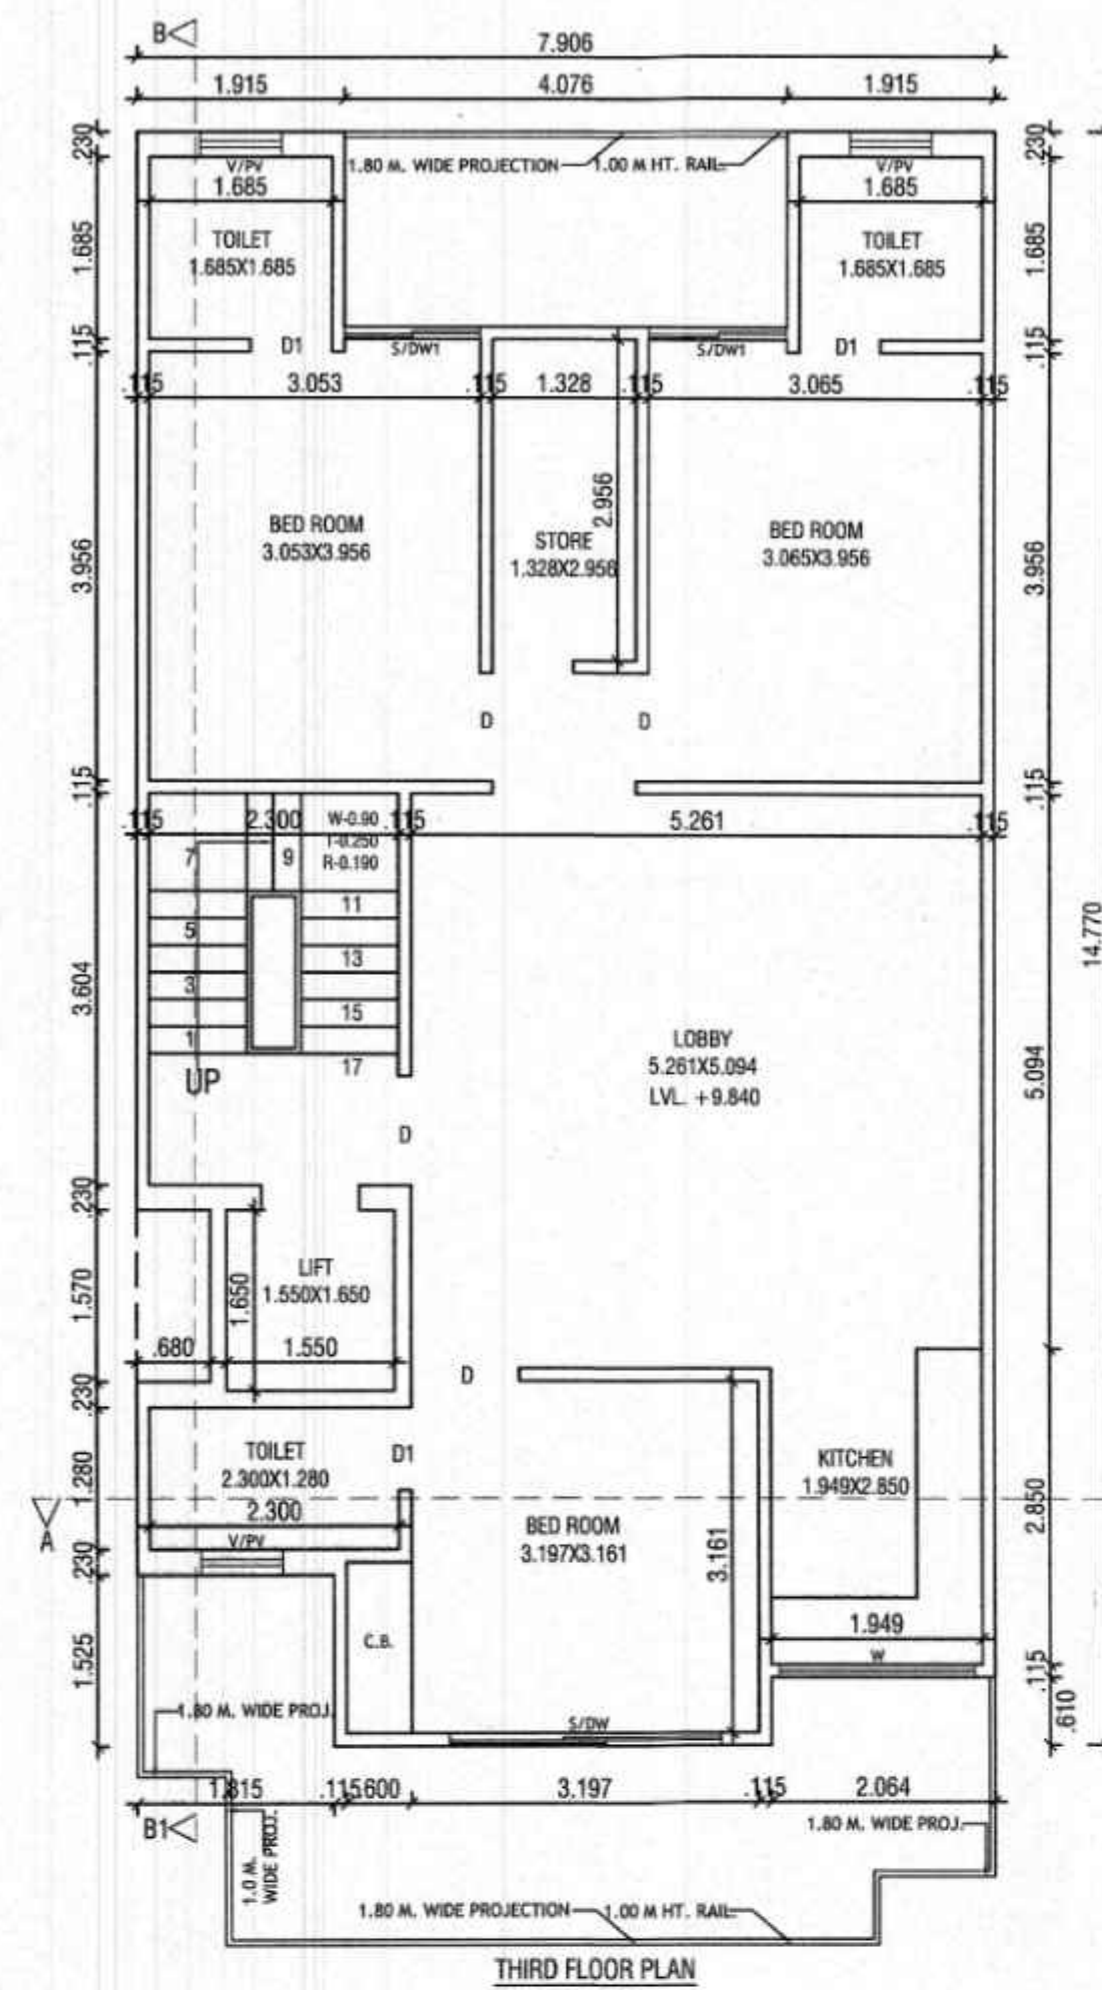

NOTE :- 1. GATE & BOUNDARY WALL AS JSTD. DESIGN
2. ALL DIMENSIONS ARE IN MM
3. THE RESPONSIBILITY OF STRUCTURE DESIGN, THE STRUCTURE STABILITY AND THE STRUCTURE SAFETY AGAINST THE EARTHQUAKE OF THE BUILDING BLOCK SHALL BE SOLELY OF THE ENGINEER/OWNER.





PROJECT:-
PROPOSED BUILDING PLAN FOR THE
RESI. HOUSE AT PLOT NO. 30, TYPE-C, EKAASHARA
BUILDERS LLP, SEC-5, SOHNA.
OWNER :- AUTHORIZED SIGNATORY MR. RAVI KASHYAP

SCALE - 1:50

OWNER SIGN.

ARCHITECT SIGN.

AR. VINEMRA GOYAL
CA/2019-114662
Off. No. 313, AKD Tower, Sec-14,
Gurugram, Haryana

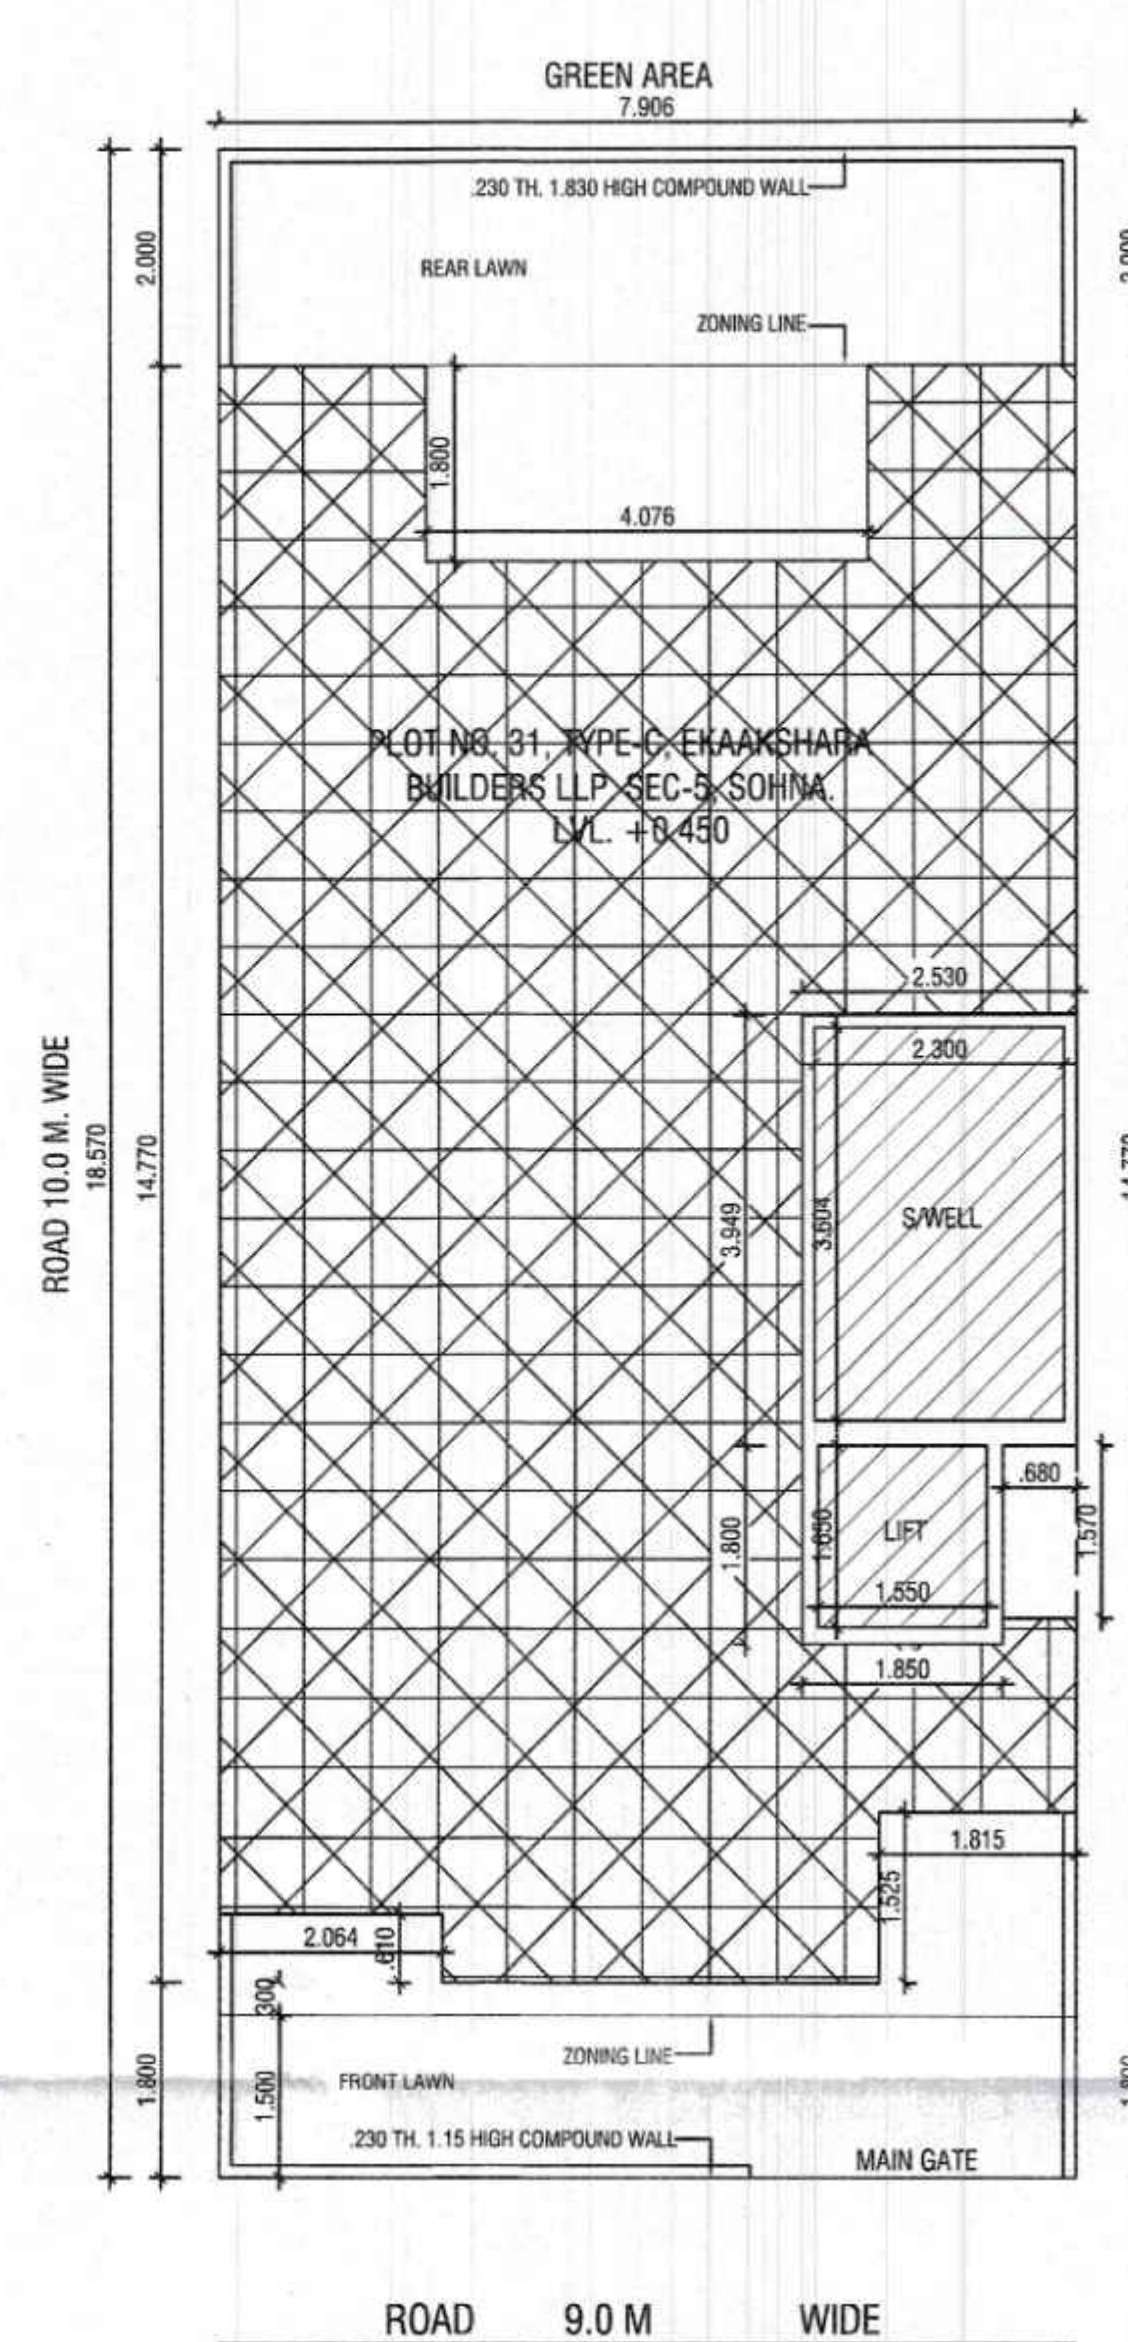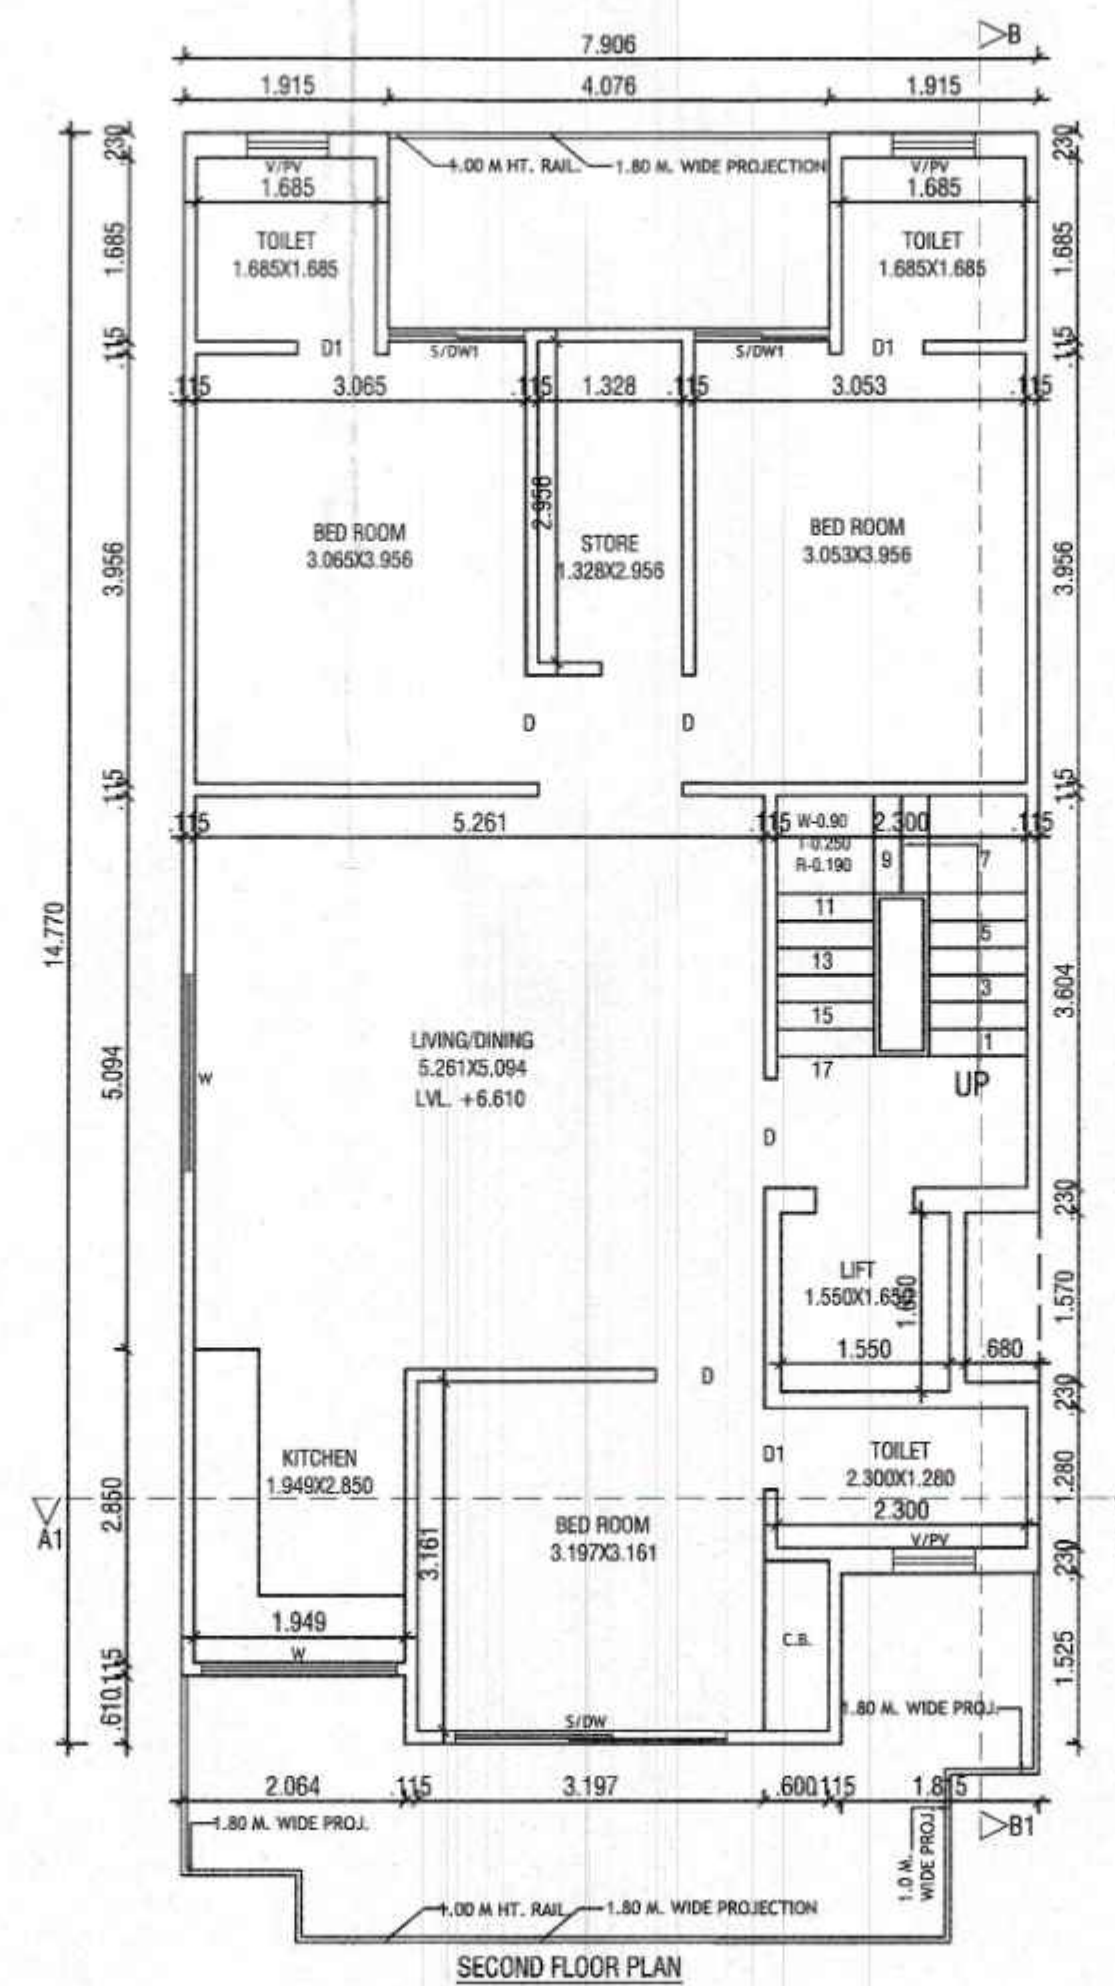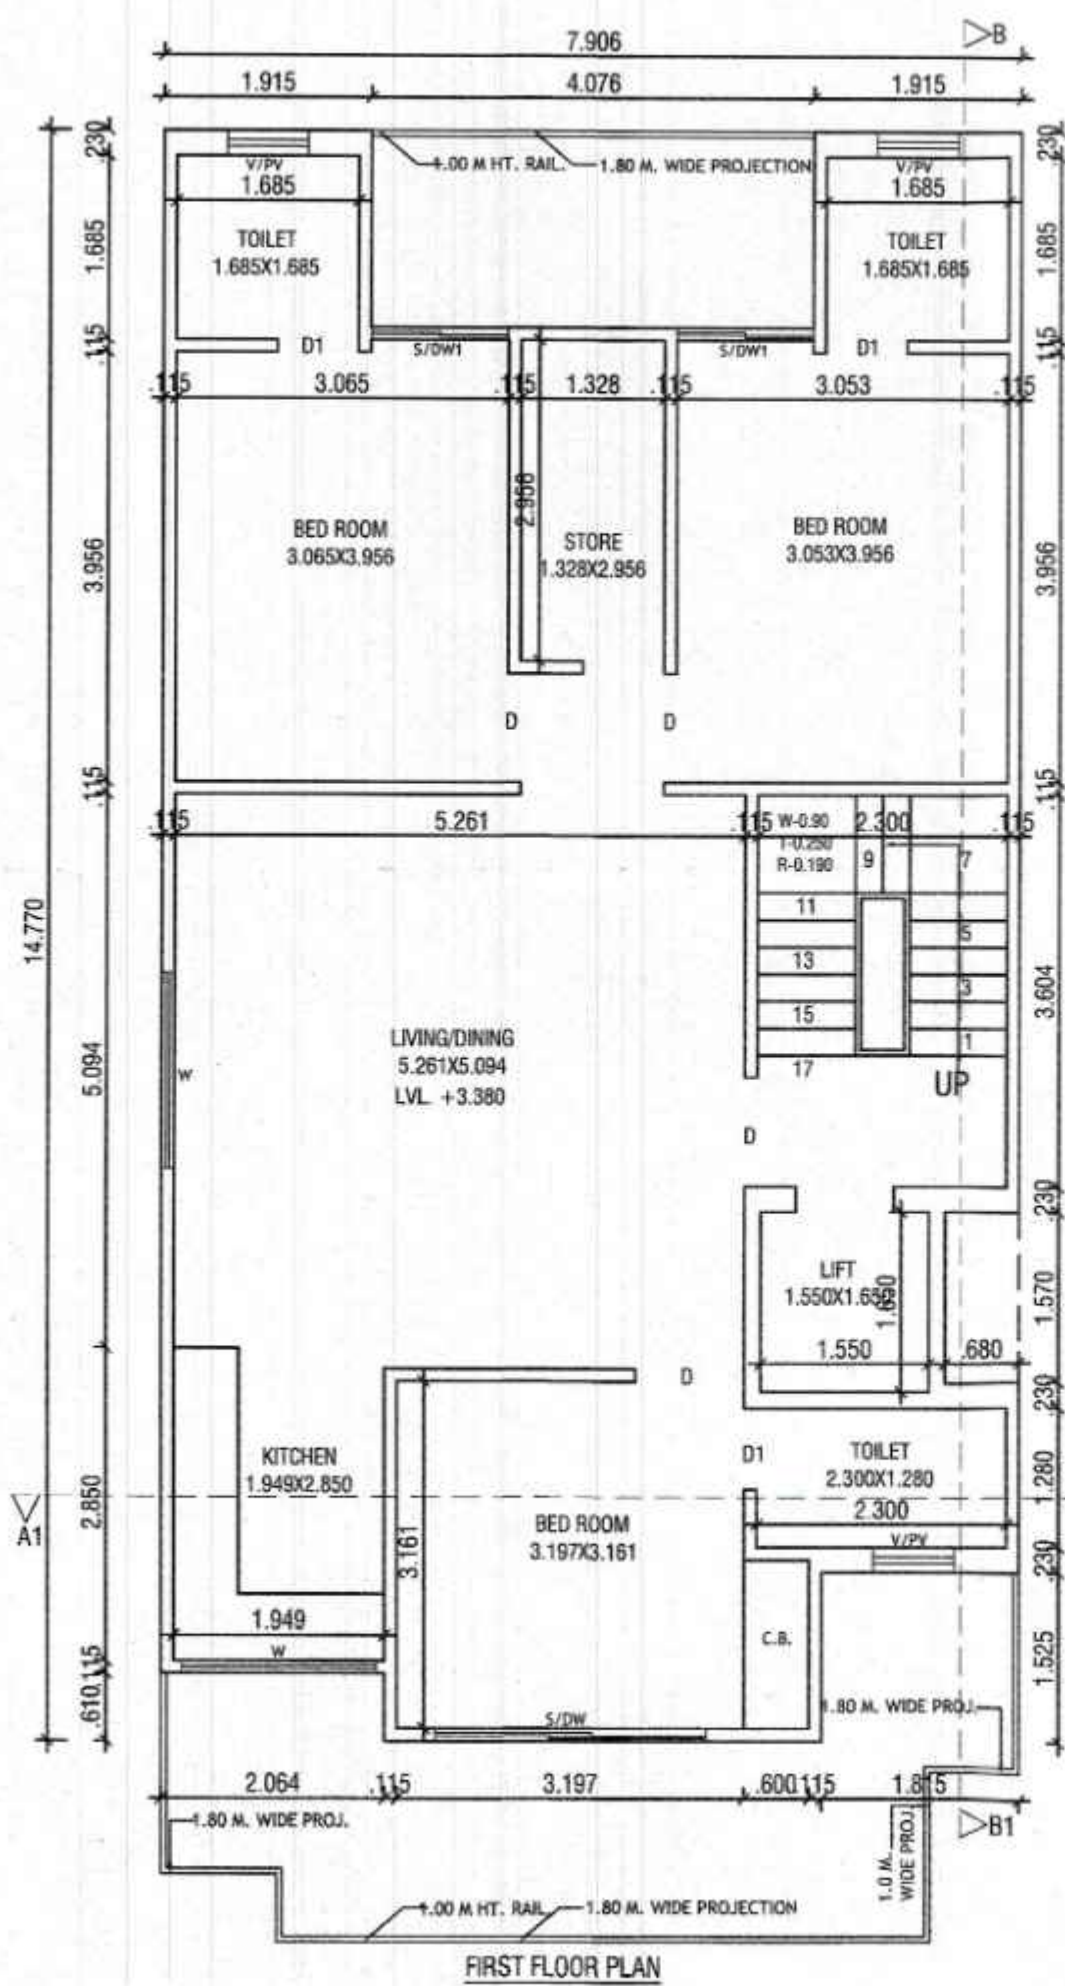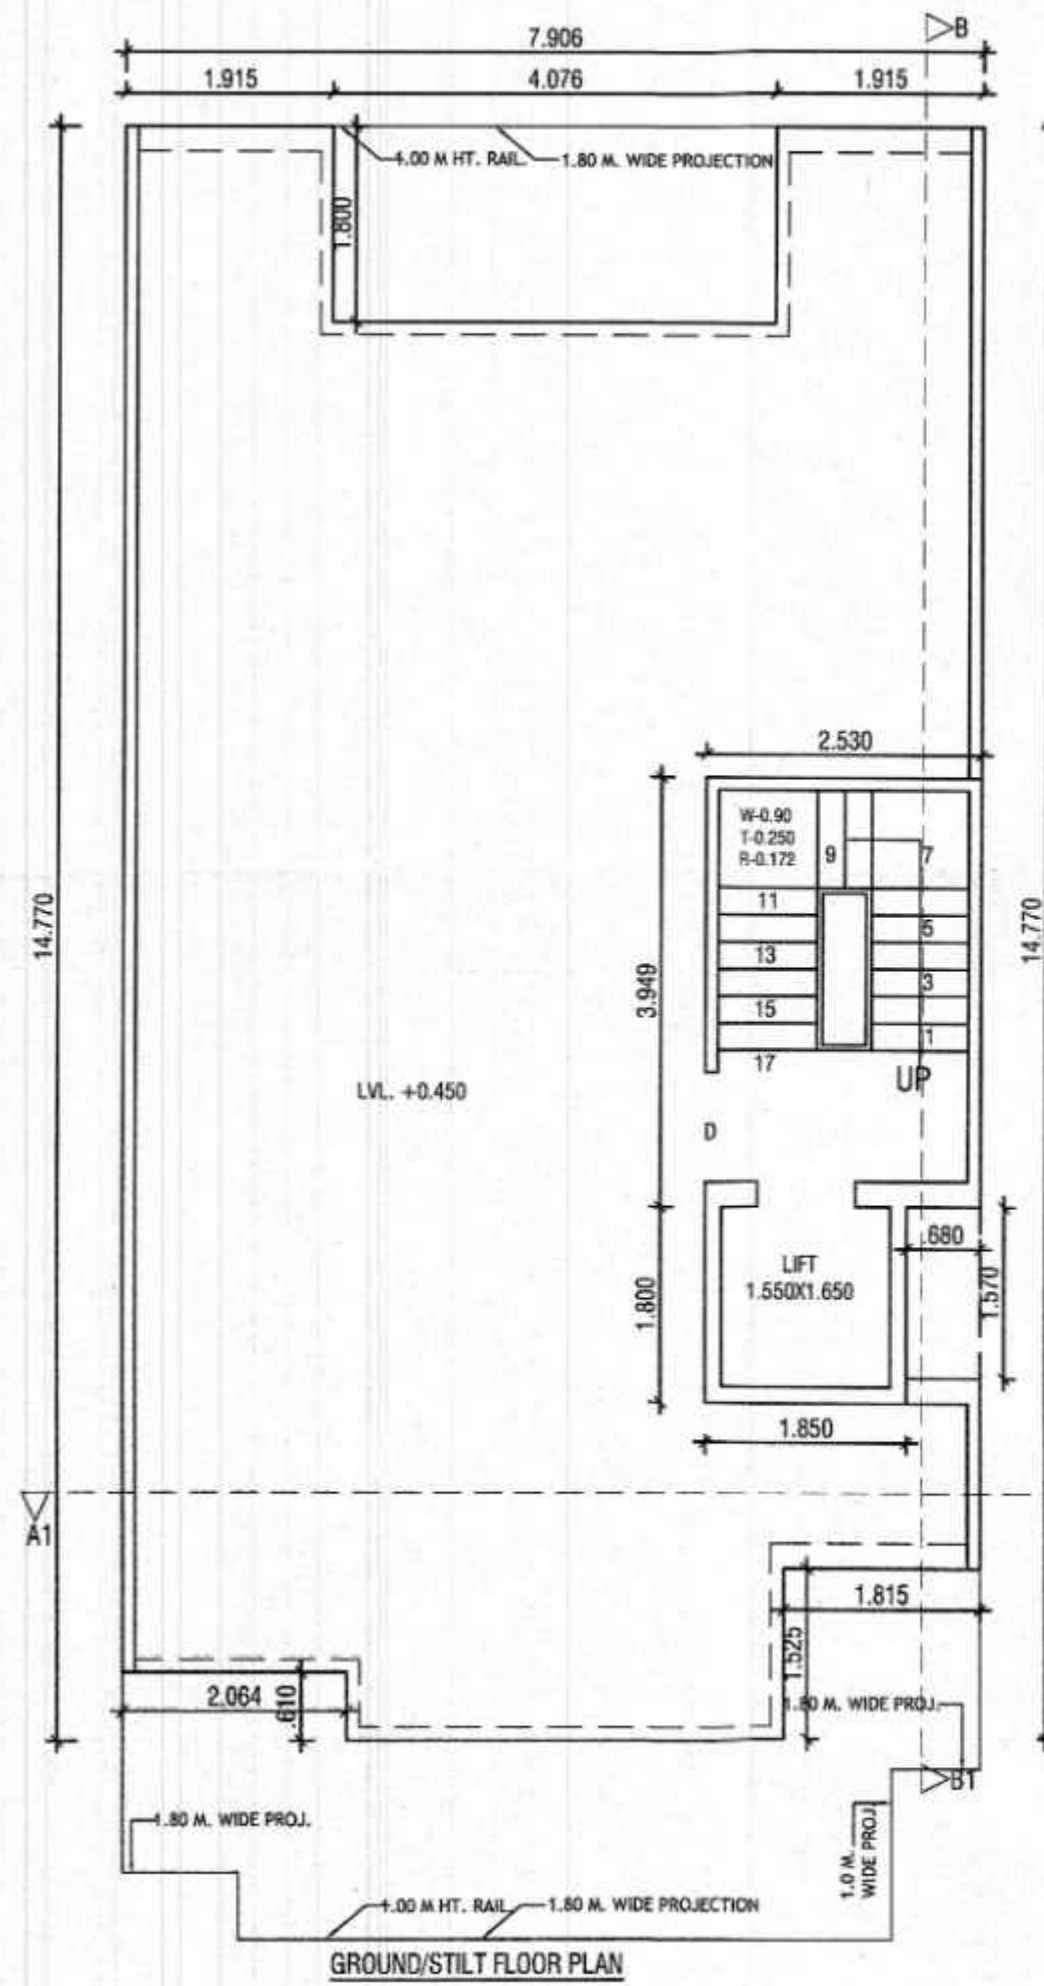

DETAIL OF AREA

- TOTAL PLOT AREA
= 7.906x18.570 = 146.814 SQM.
- PERM. COVD. AREA ON G.F.
= 75% = 110.110 SQM.
- PROP. COVD AREA ON G.F.
= 7.906x14.770 - (4.076x1.800 + 2.064x0.610 + 1.815x1.525 + 0.680x1.570)
= 116.771 - (7.336 + 1.259 + 2.767 + 1.067)
= 116.771 - 12.429
= 104.342 SQM. (A)
- PROP. COVD. AREA ON G.F. FOR F.A.R
= 2.530x3.949 + 1.850x1.800
= 9.990 + 3.330 = 13.320 SQM. (B)
- PROP. COVD. AREA OF STILT. = (A - B)
= 104.342 - 13.320 = 91.022 SQM.
- PROP. COVD. AREA ON F.F.
= G.F.L. - (2.300x3.604 + 1.550x1.650)
= 104.342 - (8.289 + 2.557)
= 104.342 - 10.846 = 93.496 SQM.
- PROP. COVD. AREA ON S.F.
= SAME AS F.F. = 93.496 SQM.
- PROP. COVD. AREA ON T.F.
= SAME AS S.F. = 93.496 SQM.
- PROP. COVD. AREA ON F.F.
= SAME AS S.F. = 93.496 SQM.
- TOTAL PROP. COVD. AREA FOR F.A.R
= 13.320 + 93.496 + 93.496 + 93.496 + 93.496
= 387.304 SQM.
- TOTAL COVD. AREA OF MUMTY/MACH. RM.
= 2.530x3.949 + 1.850x1.800
= 9.990 + 3.330 = 13.320 SQM.
- PROP. COVD. AREA STAIR WELL
= 2.300x3.604 = 8.289x4 = 33.156 SQM.
- PROP. COVD. AREA LIFT WELL
= 1.550x1.650 = 2.557x4 = 10.228 SQM.
- TOTAL PROP. COVD. INCLU. STILT + MUMTY + S. WELL = 387.304 + 91.022 + 13.320 + 33.156 + 10.228 = 535.030 SQM.
- PERM. NEW F.A.R = 264% = 387.588 SQM
- PERM. OLD F.A.R = 200% = 293.628 SQM

DETAIL OF JOINTS:-
S/DW-2.50x2.40
S/DW-1.25x2.40
D/W-2.30x2.40
D/W-3.75x1.30



PROJECT:-
PROPOSED BUILDING PLAN FOR THE
RESI. HOUSE AT PLOT NO. 31, TYPE-C, EKAASHARA
BUILDERS LLP, SEC-5, SOHNA.
OWNER :- AUTHORIZED SIGNATORY MR. RAVI KASHYAP

SCALE - 1:50








OWNER SIGN.

ARCHITECT SIGN.

AR. VINEMRA GOYAL
CA/2019-114662
Off. No. 313, AKD Tower, Sec-14,
Gurugram, Haryana

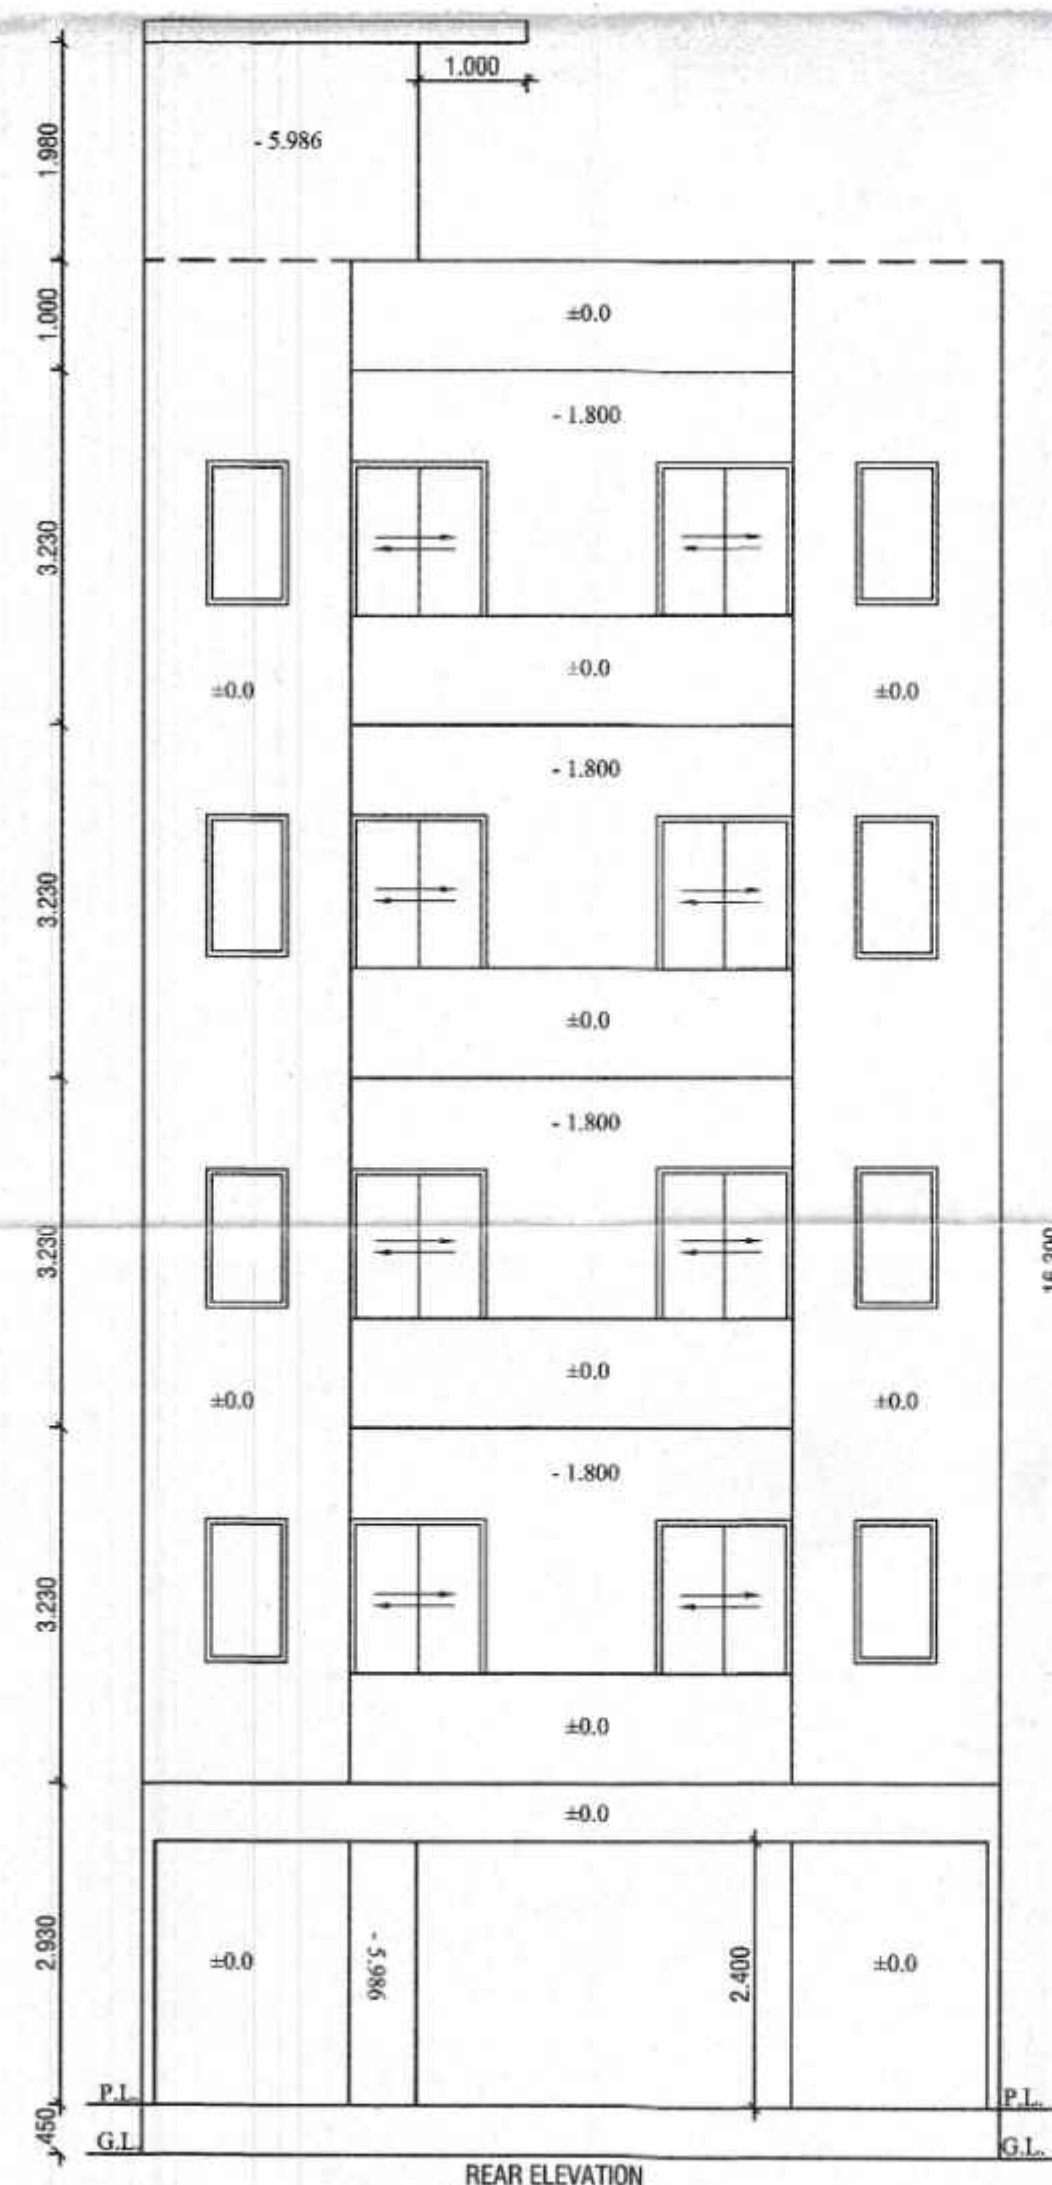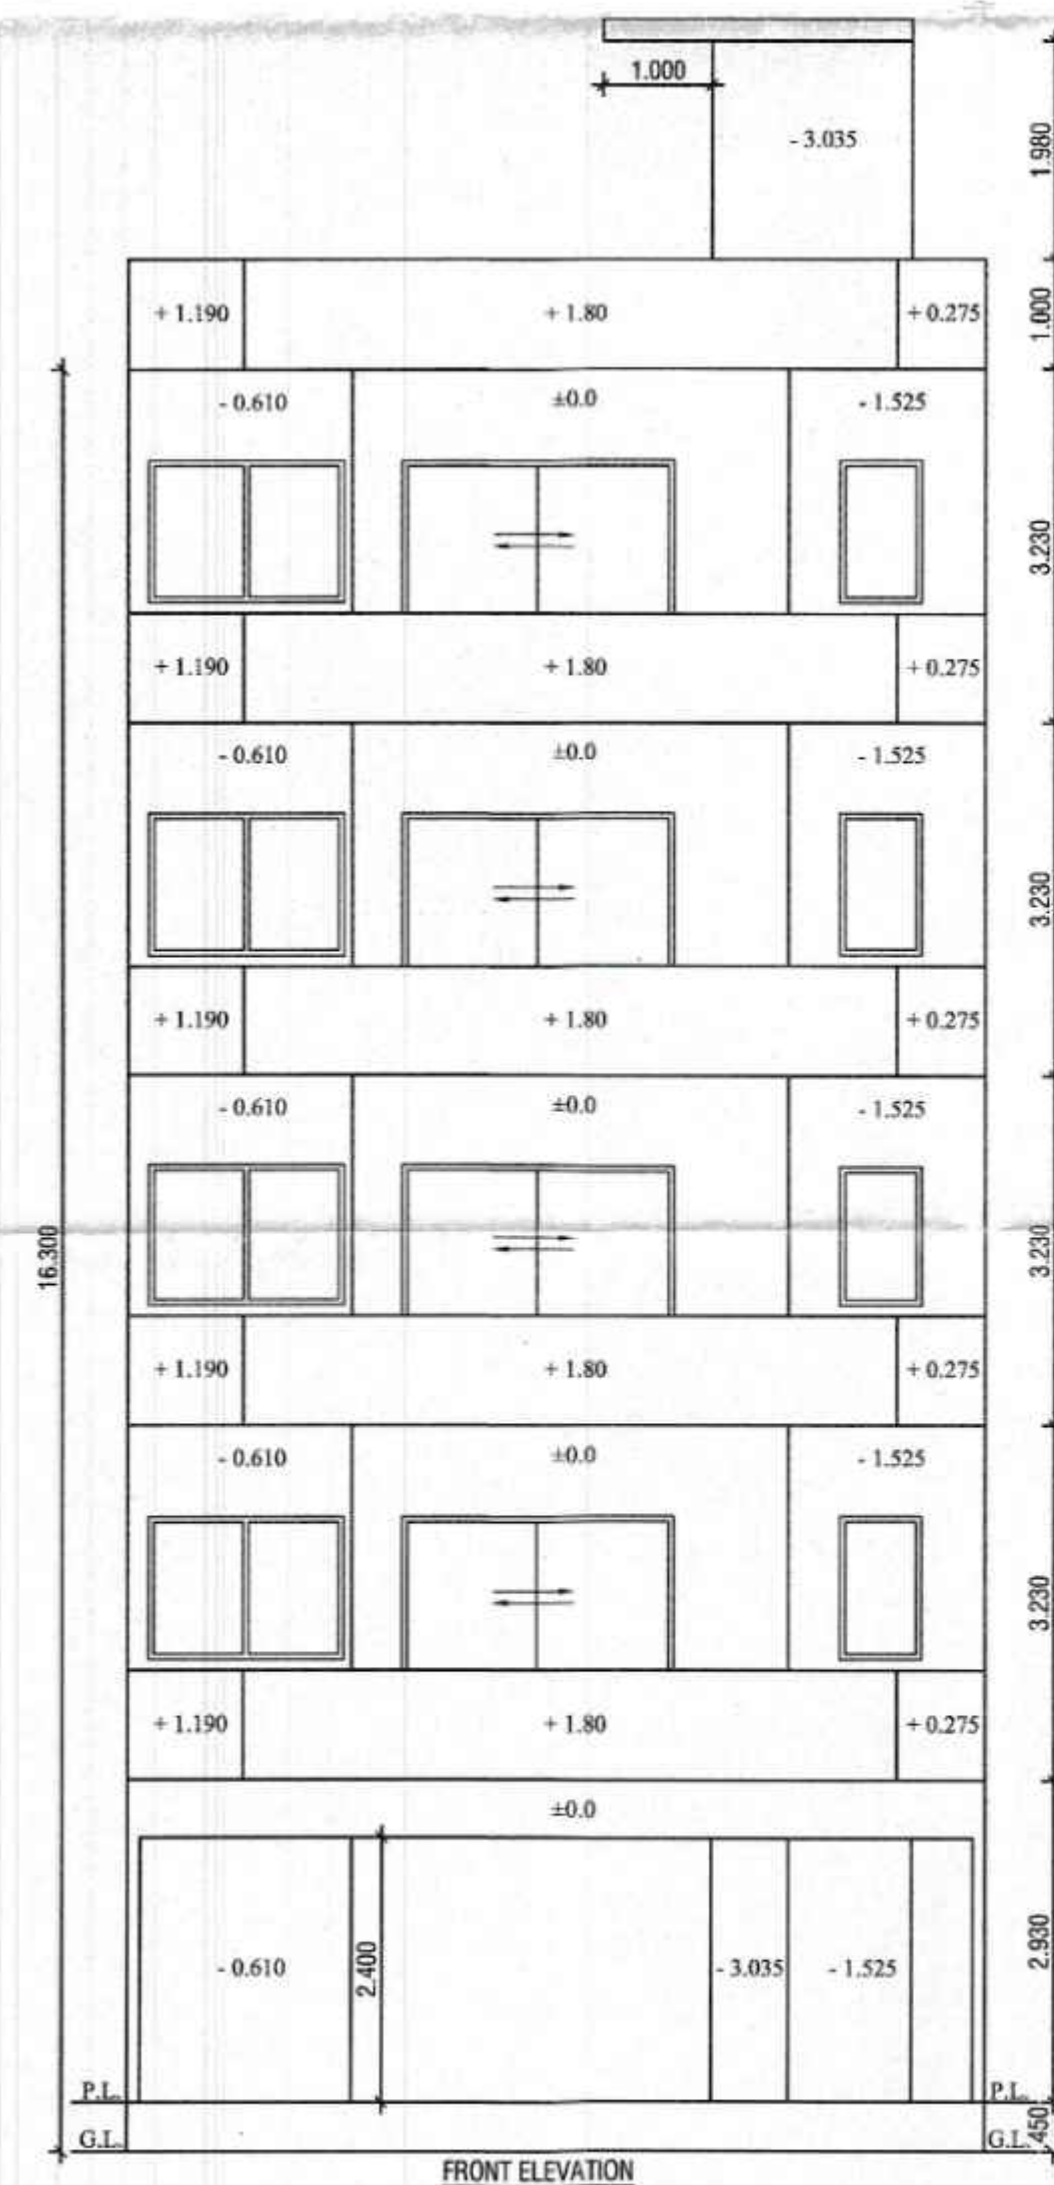

AR. VINEMRA GOYAL
 Off. No. 313, AKD Tower, Sec-14, Gurugram

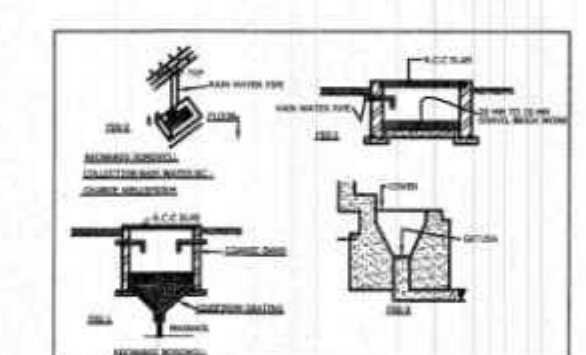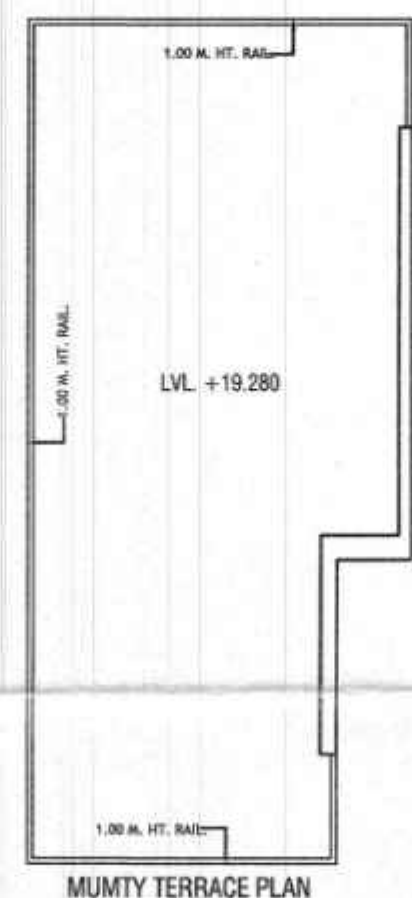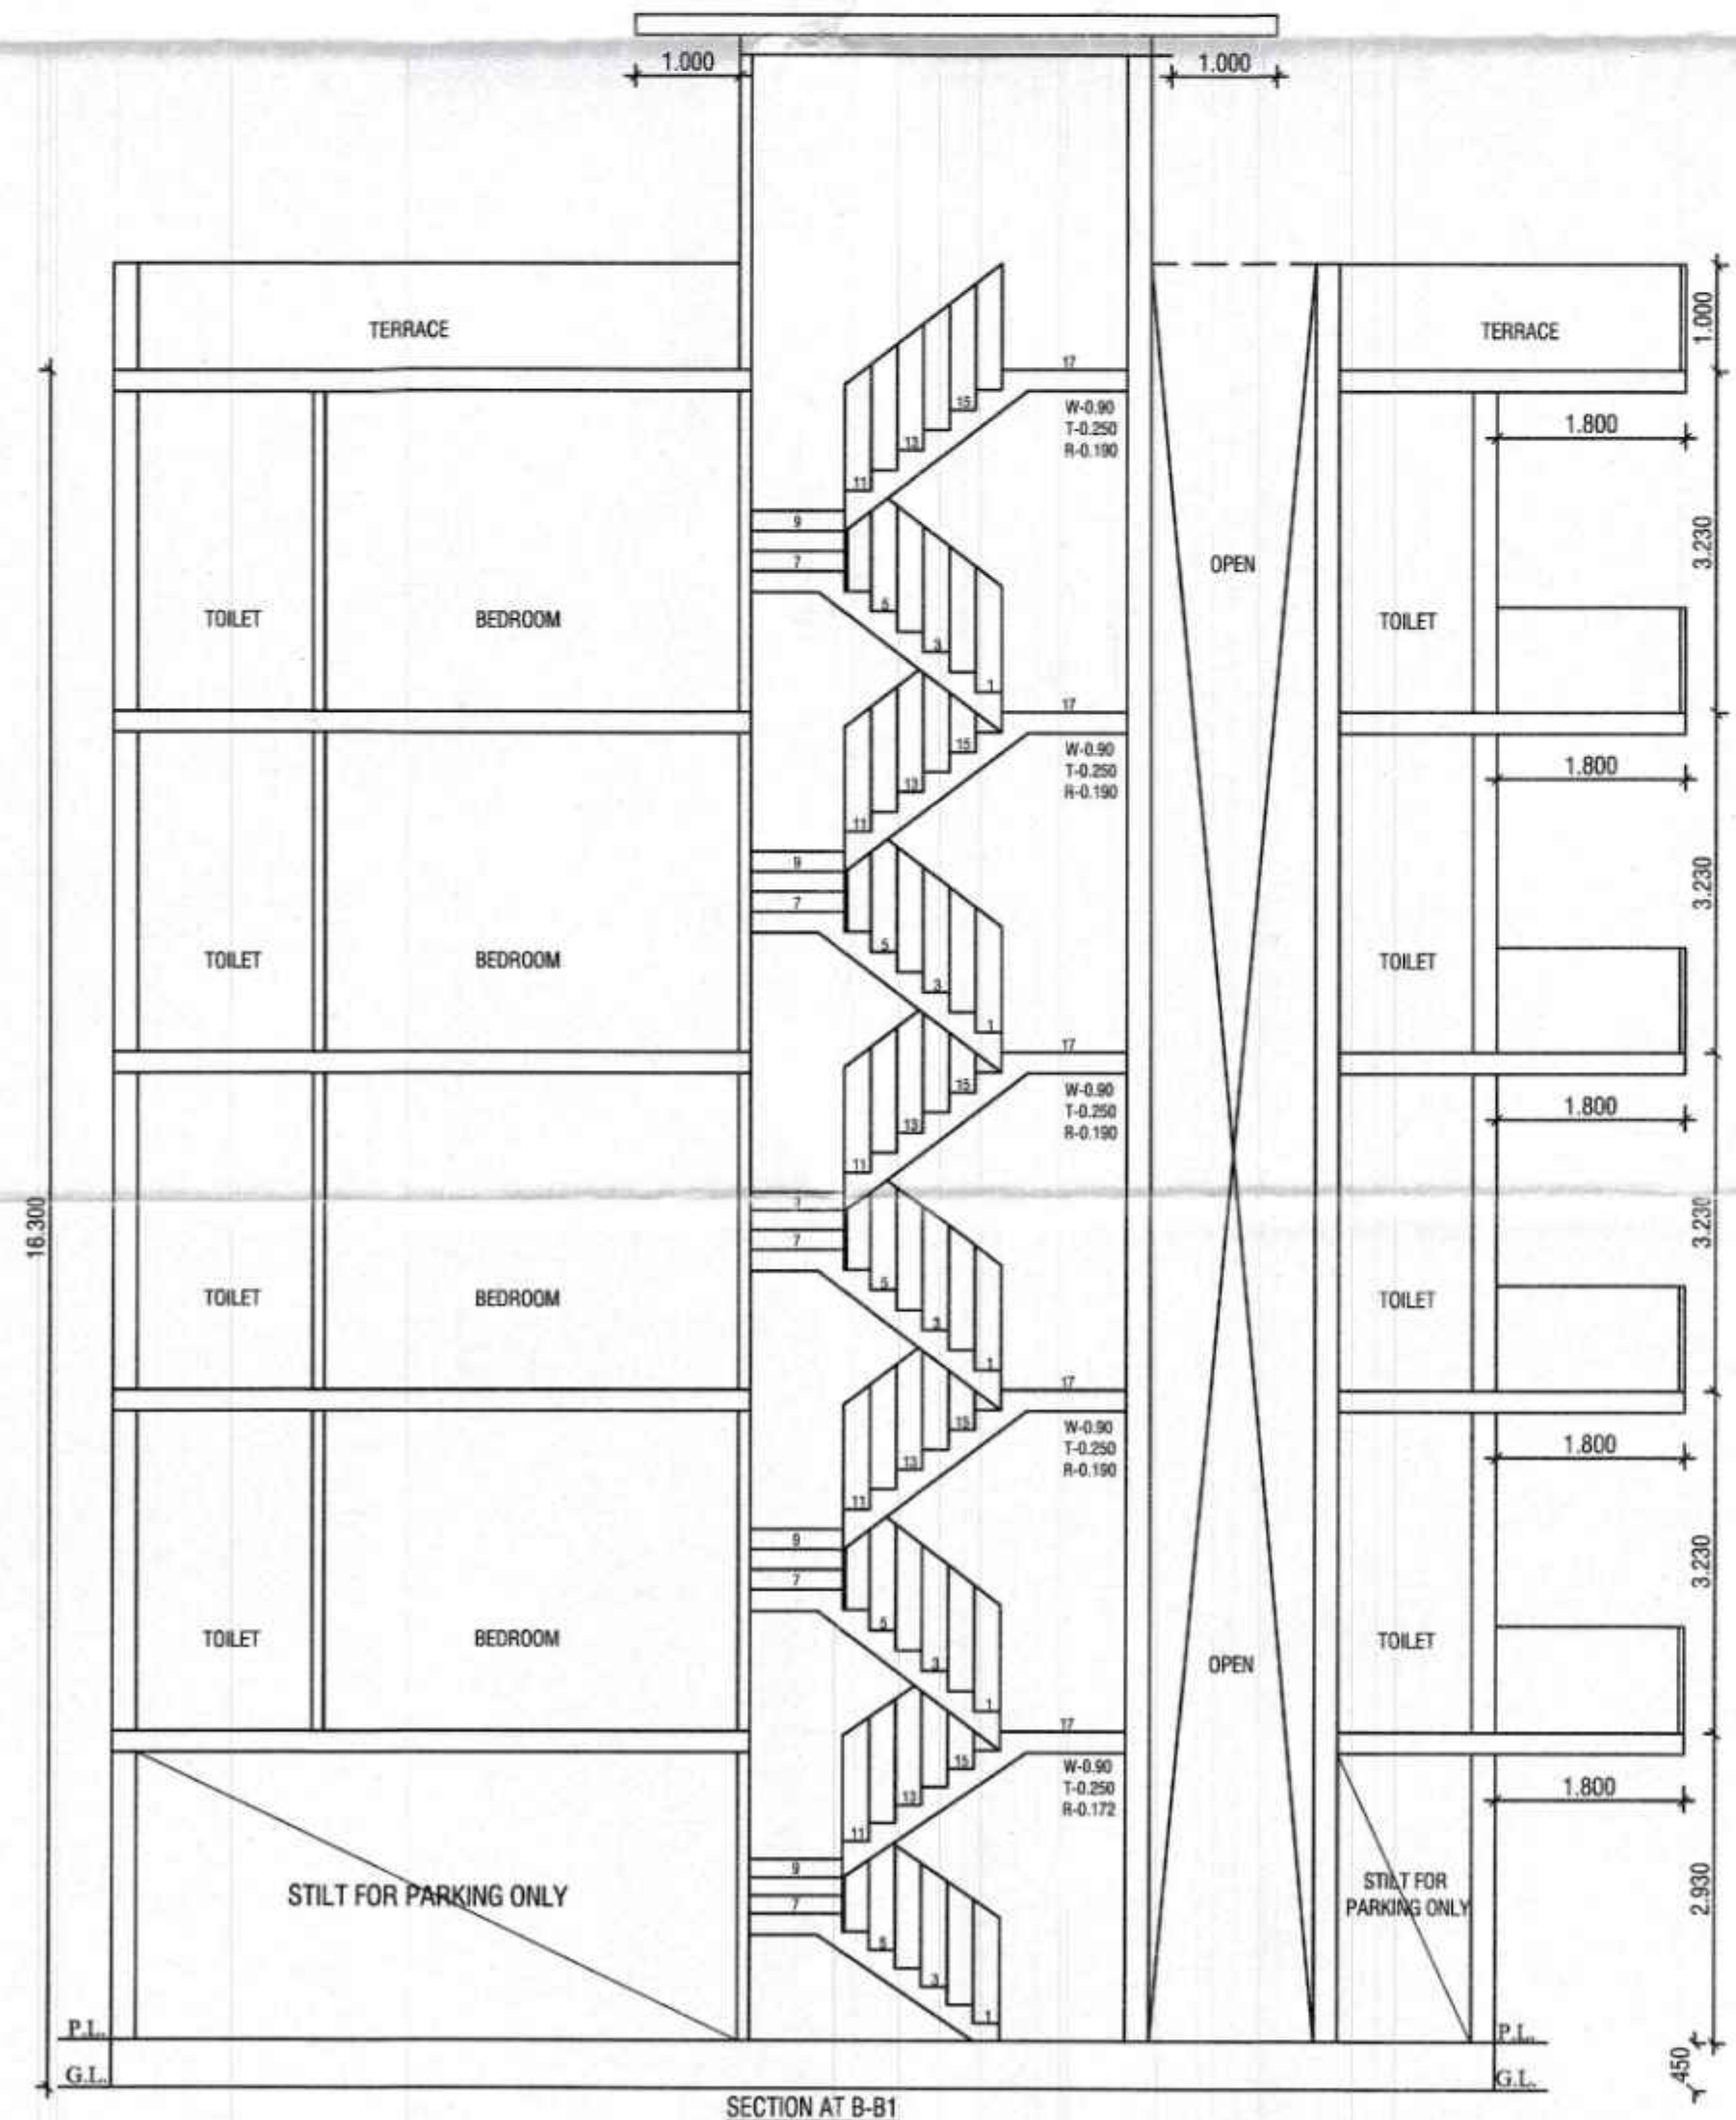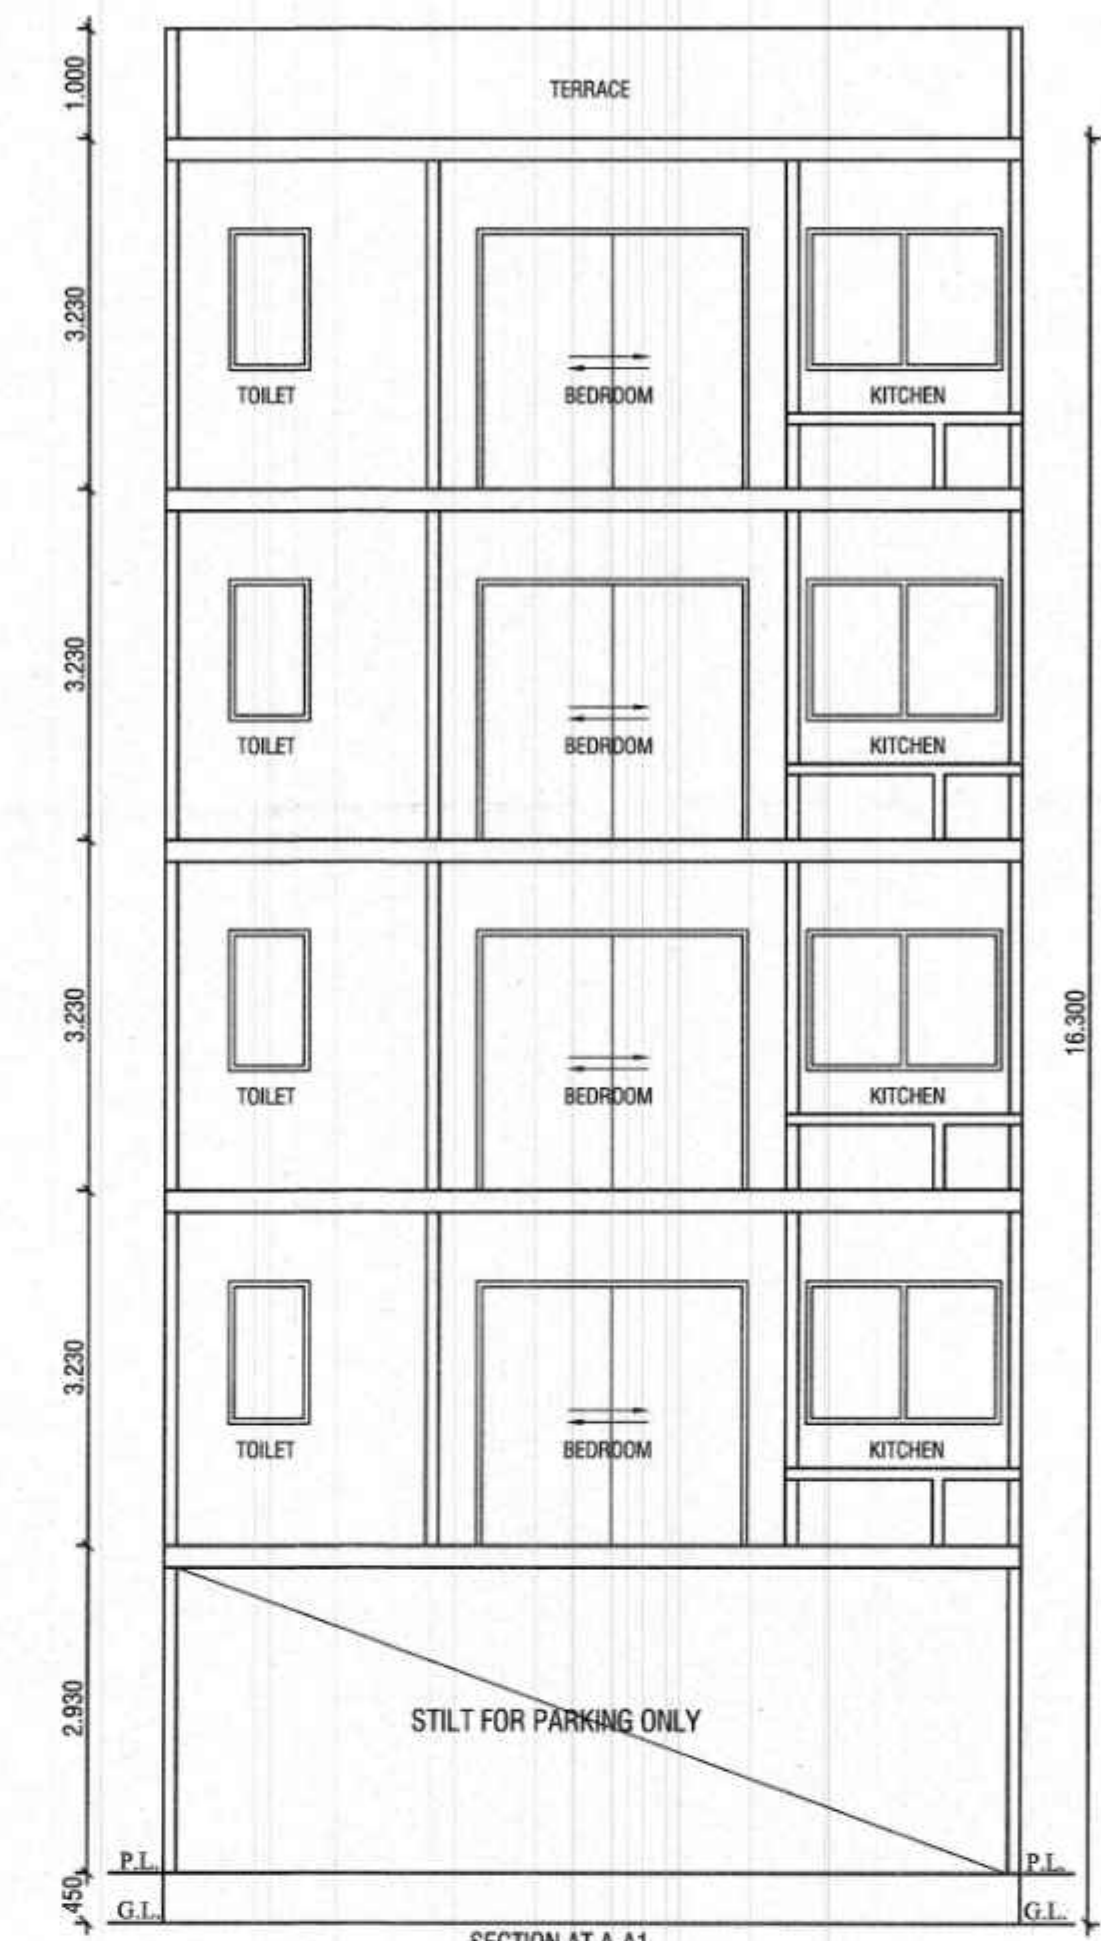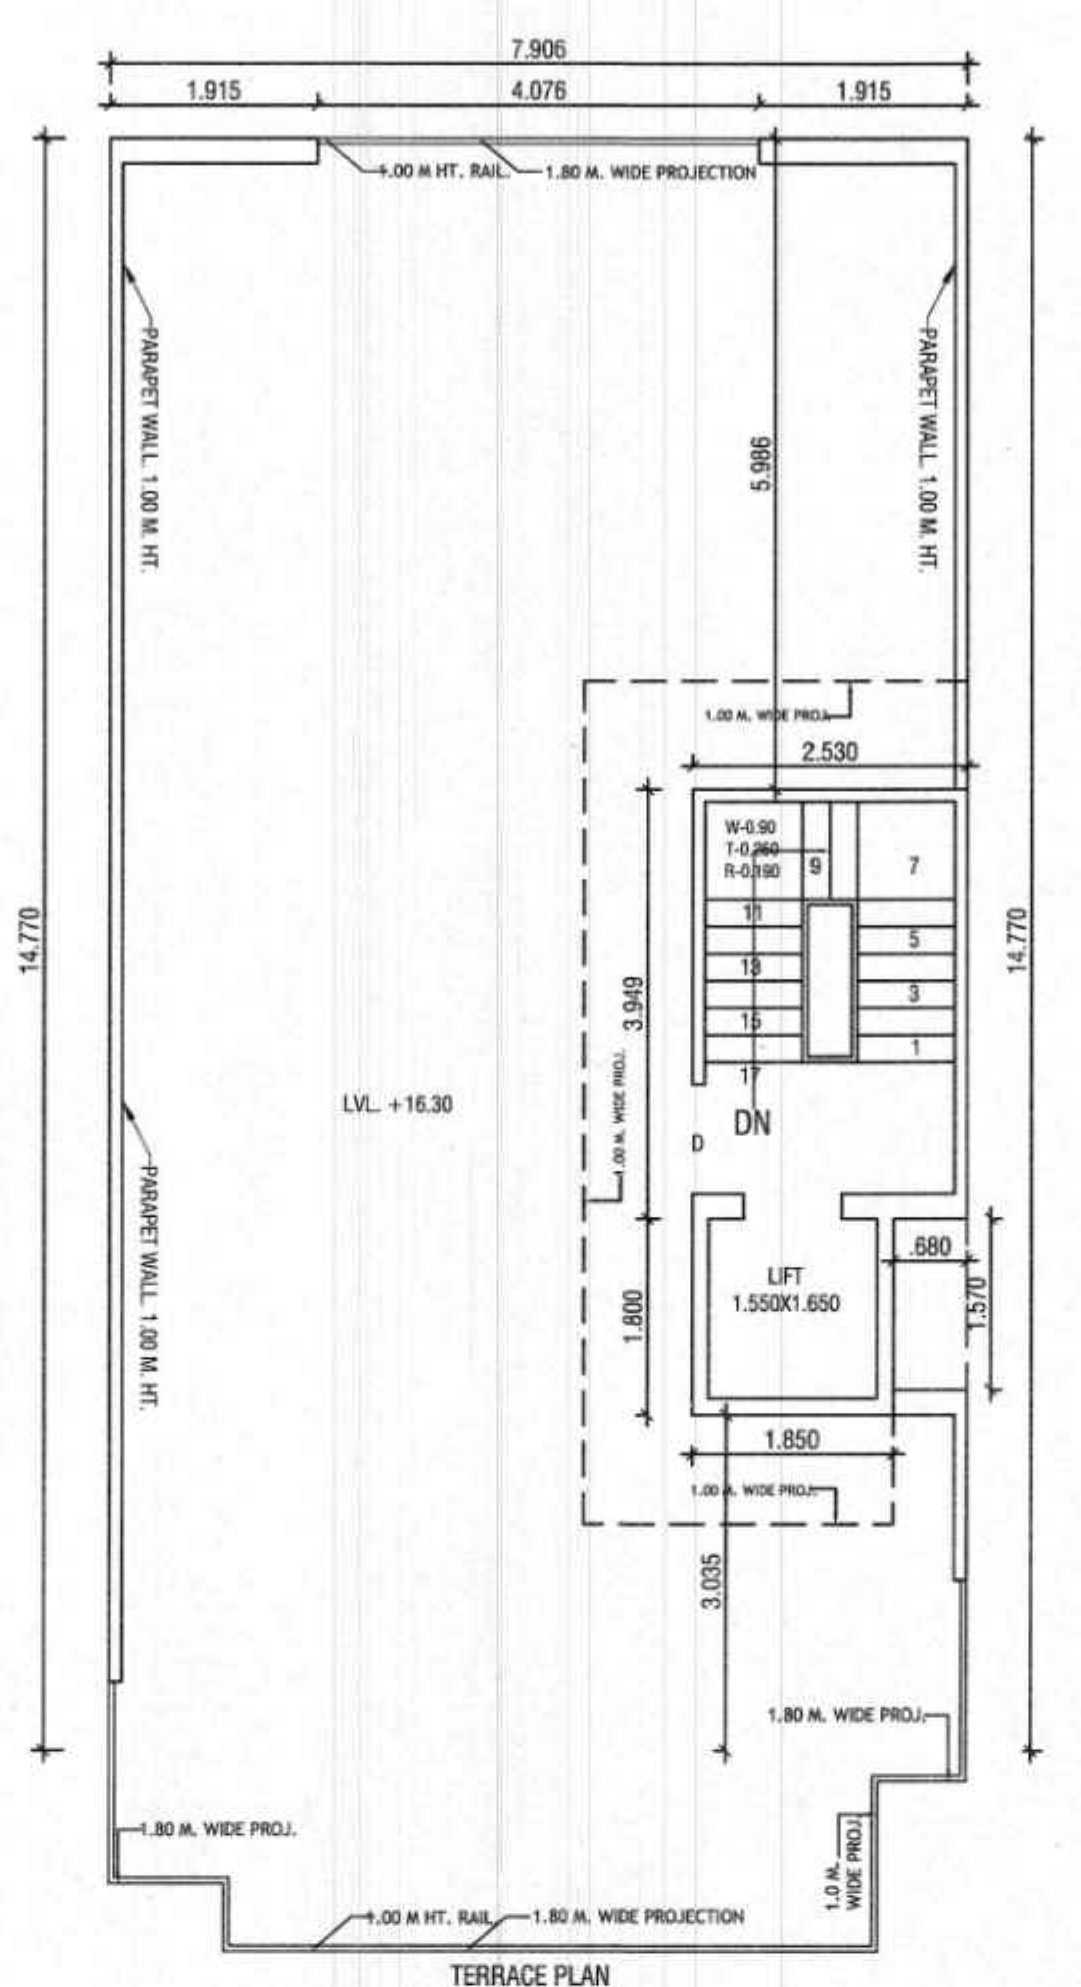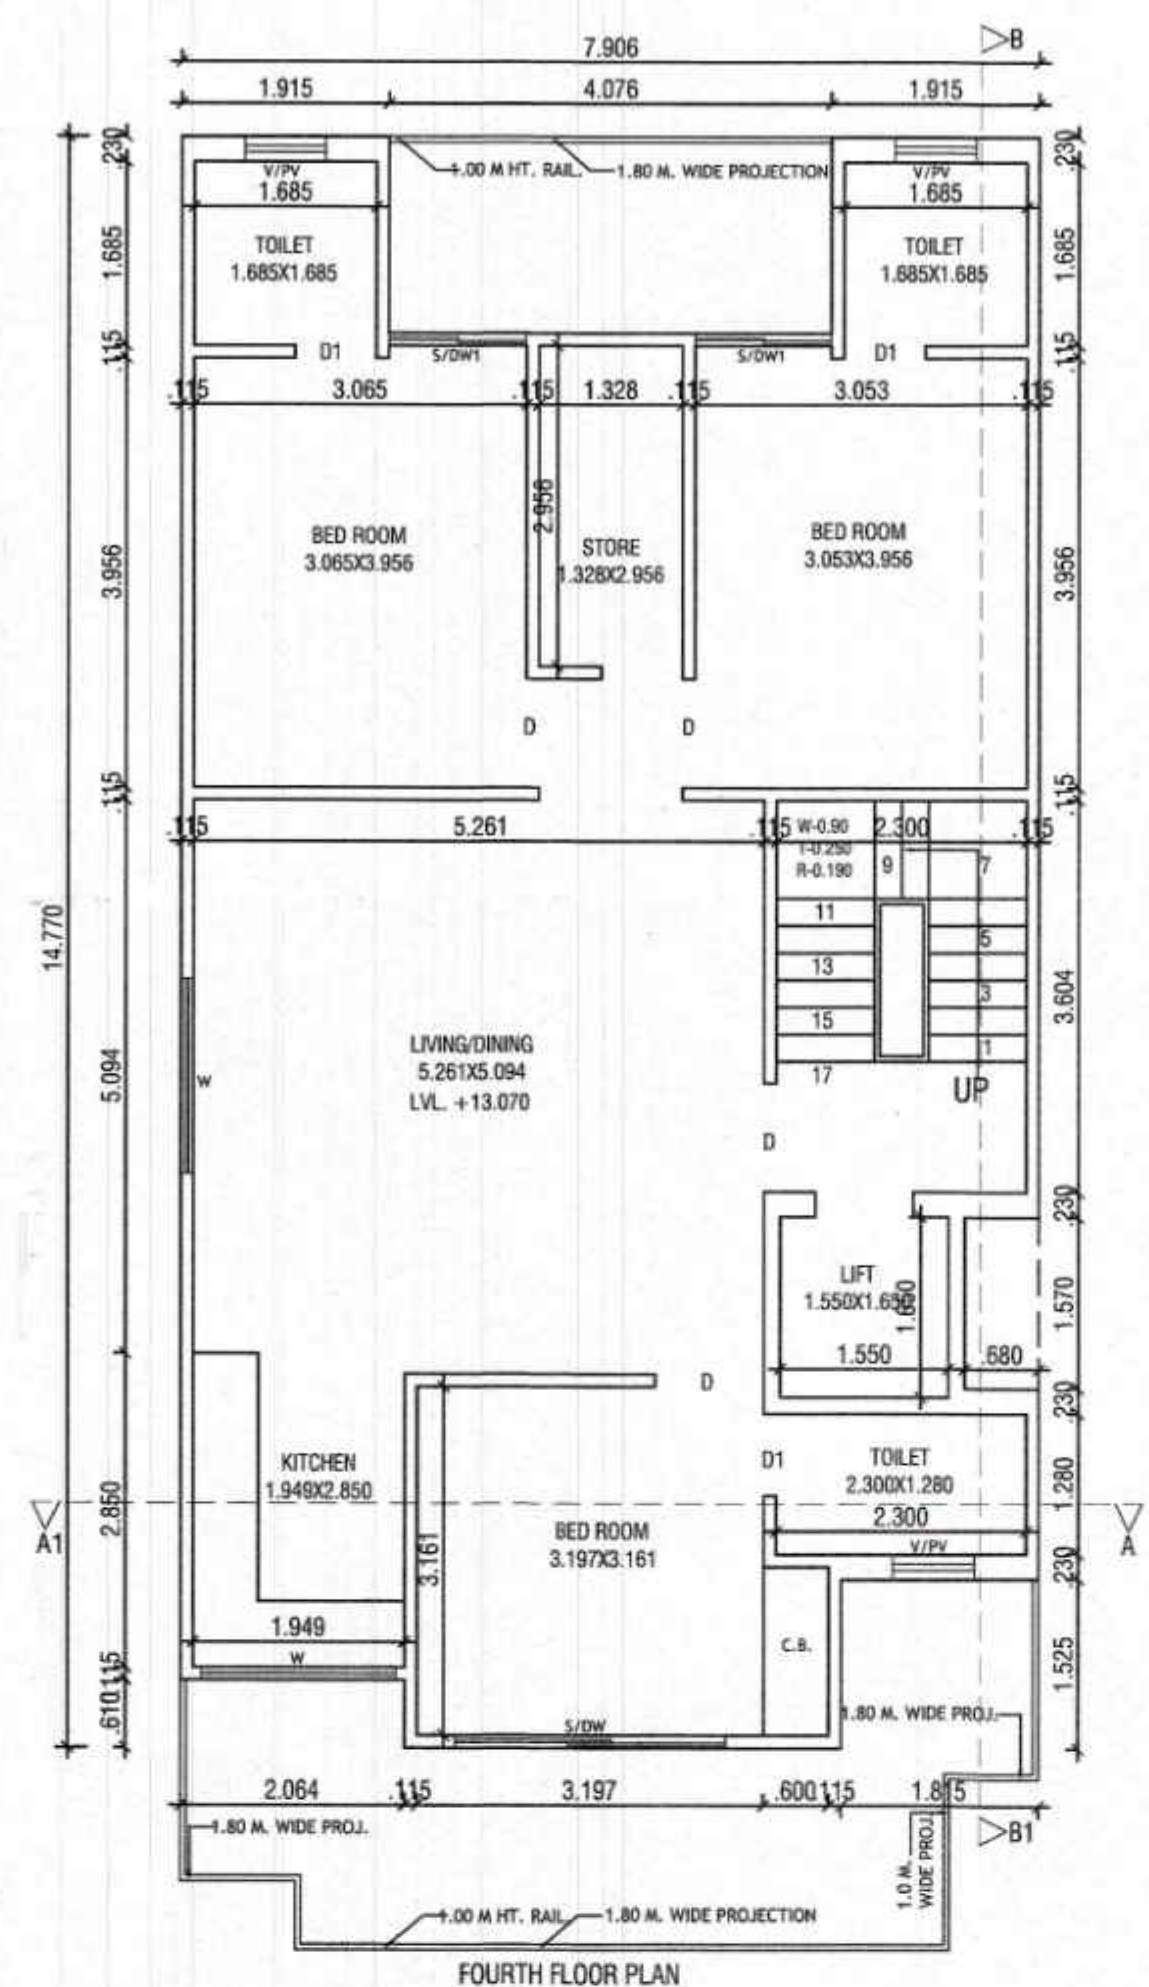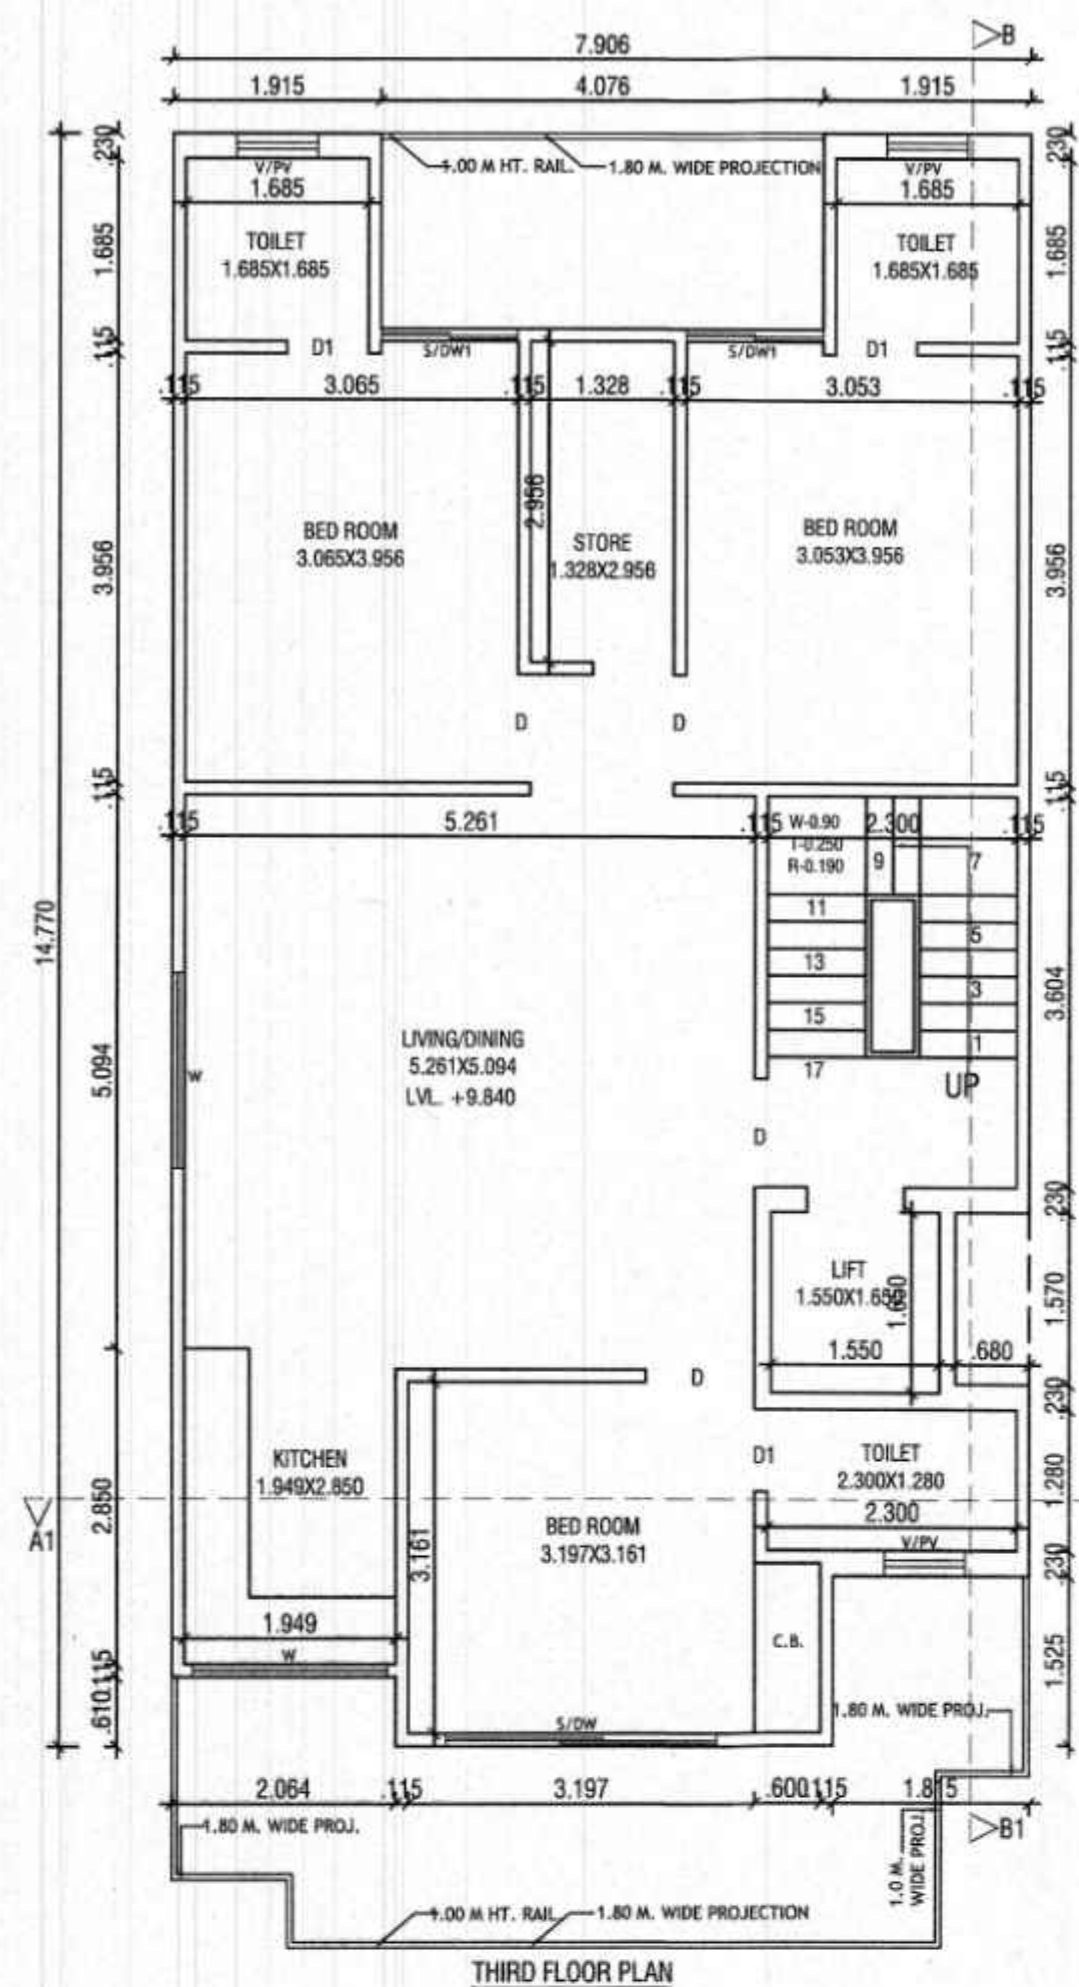

NOTE :- 1. GATE & BOUNDARY WALL AS /STD. DESIGN
 2. ALL DIMENSIONS ARE IN MM
 3. THE RESPONSIBILITY OF STRUCTURE DESIGN, THE STRUCTURE STABILITY AND THE STRUCTURE SAFETY AGAINST THE EARTHQUAKE OF THE BUILDING BLOCK SHALL BE SOLELY OF THE ENGINEER/OWNER.

PROJECT:- PROPOSED BUILDING PLAN FOR THE RESI. HOUSE AT PLOT NO. 31, TYPE-C, EKAASHARA BUILDERS LLP, SEC-5, SOHNA. OWNER :- AUTHORIZED SIGNATORY MR. RAVI KASHYAP	
SCALE - 1:50	
OWNER SIGN.	ARCHITECT SIGN. AR. VINEMRA GOYAL CA/2019-114862 Off. No. 313, AKD Tower, Sec-14, Gurugram, Haryana