


Note :-


- BUILDING HAS AUTOMATIC SPRINKLER SYSTEM WHEREVER REQUIRED BY NBC
- BUILDING WILL BE DESIGNED (STRUCTURES) AS PER RELEVANT IS CODES FOR EARTH QUAKE RESISTANCE
- WC SHALL BE MECHANICALLY LIGHT & VENTILATED WHEREVER REQUIRED
- BACK TO BACK PARKING FOR SINGLE UNIT OWNER ONLY

Note :-


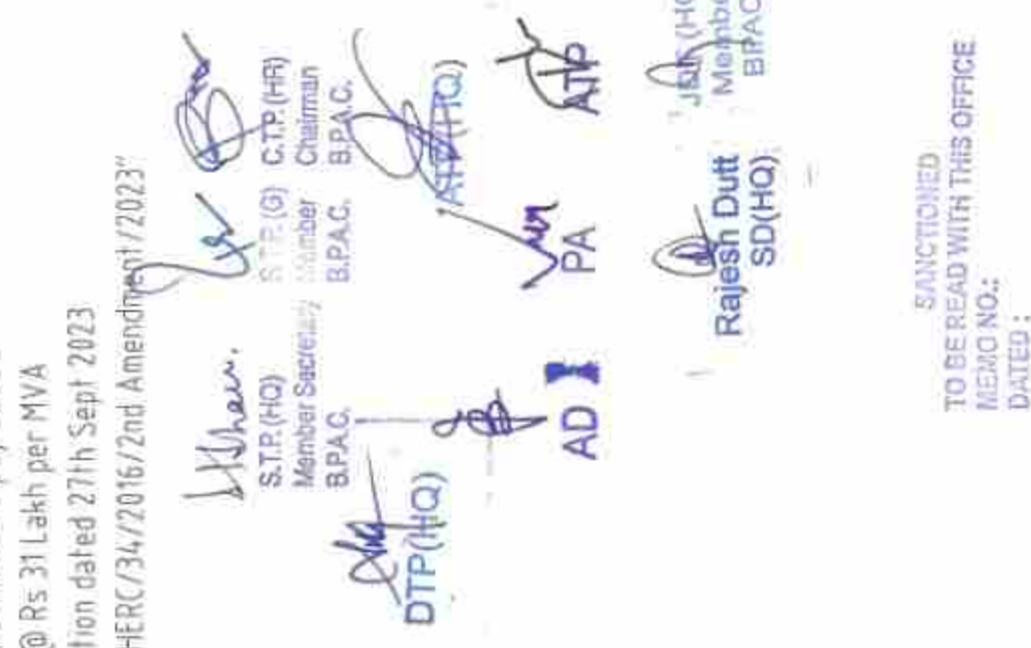

TO BE READ WITH THIS OFFICE  
 MZAD NO. :  
 DATED :

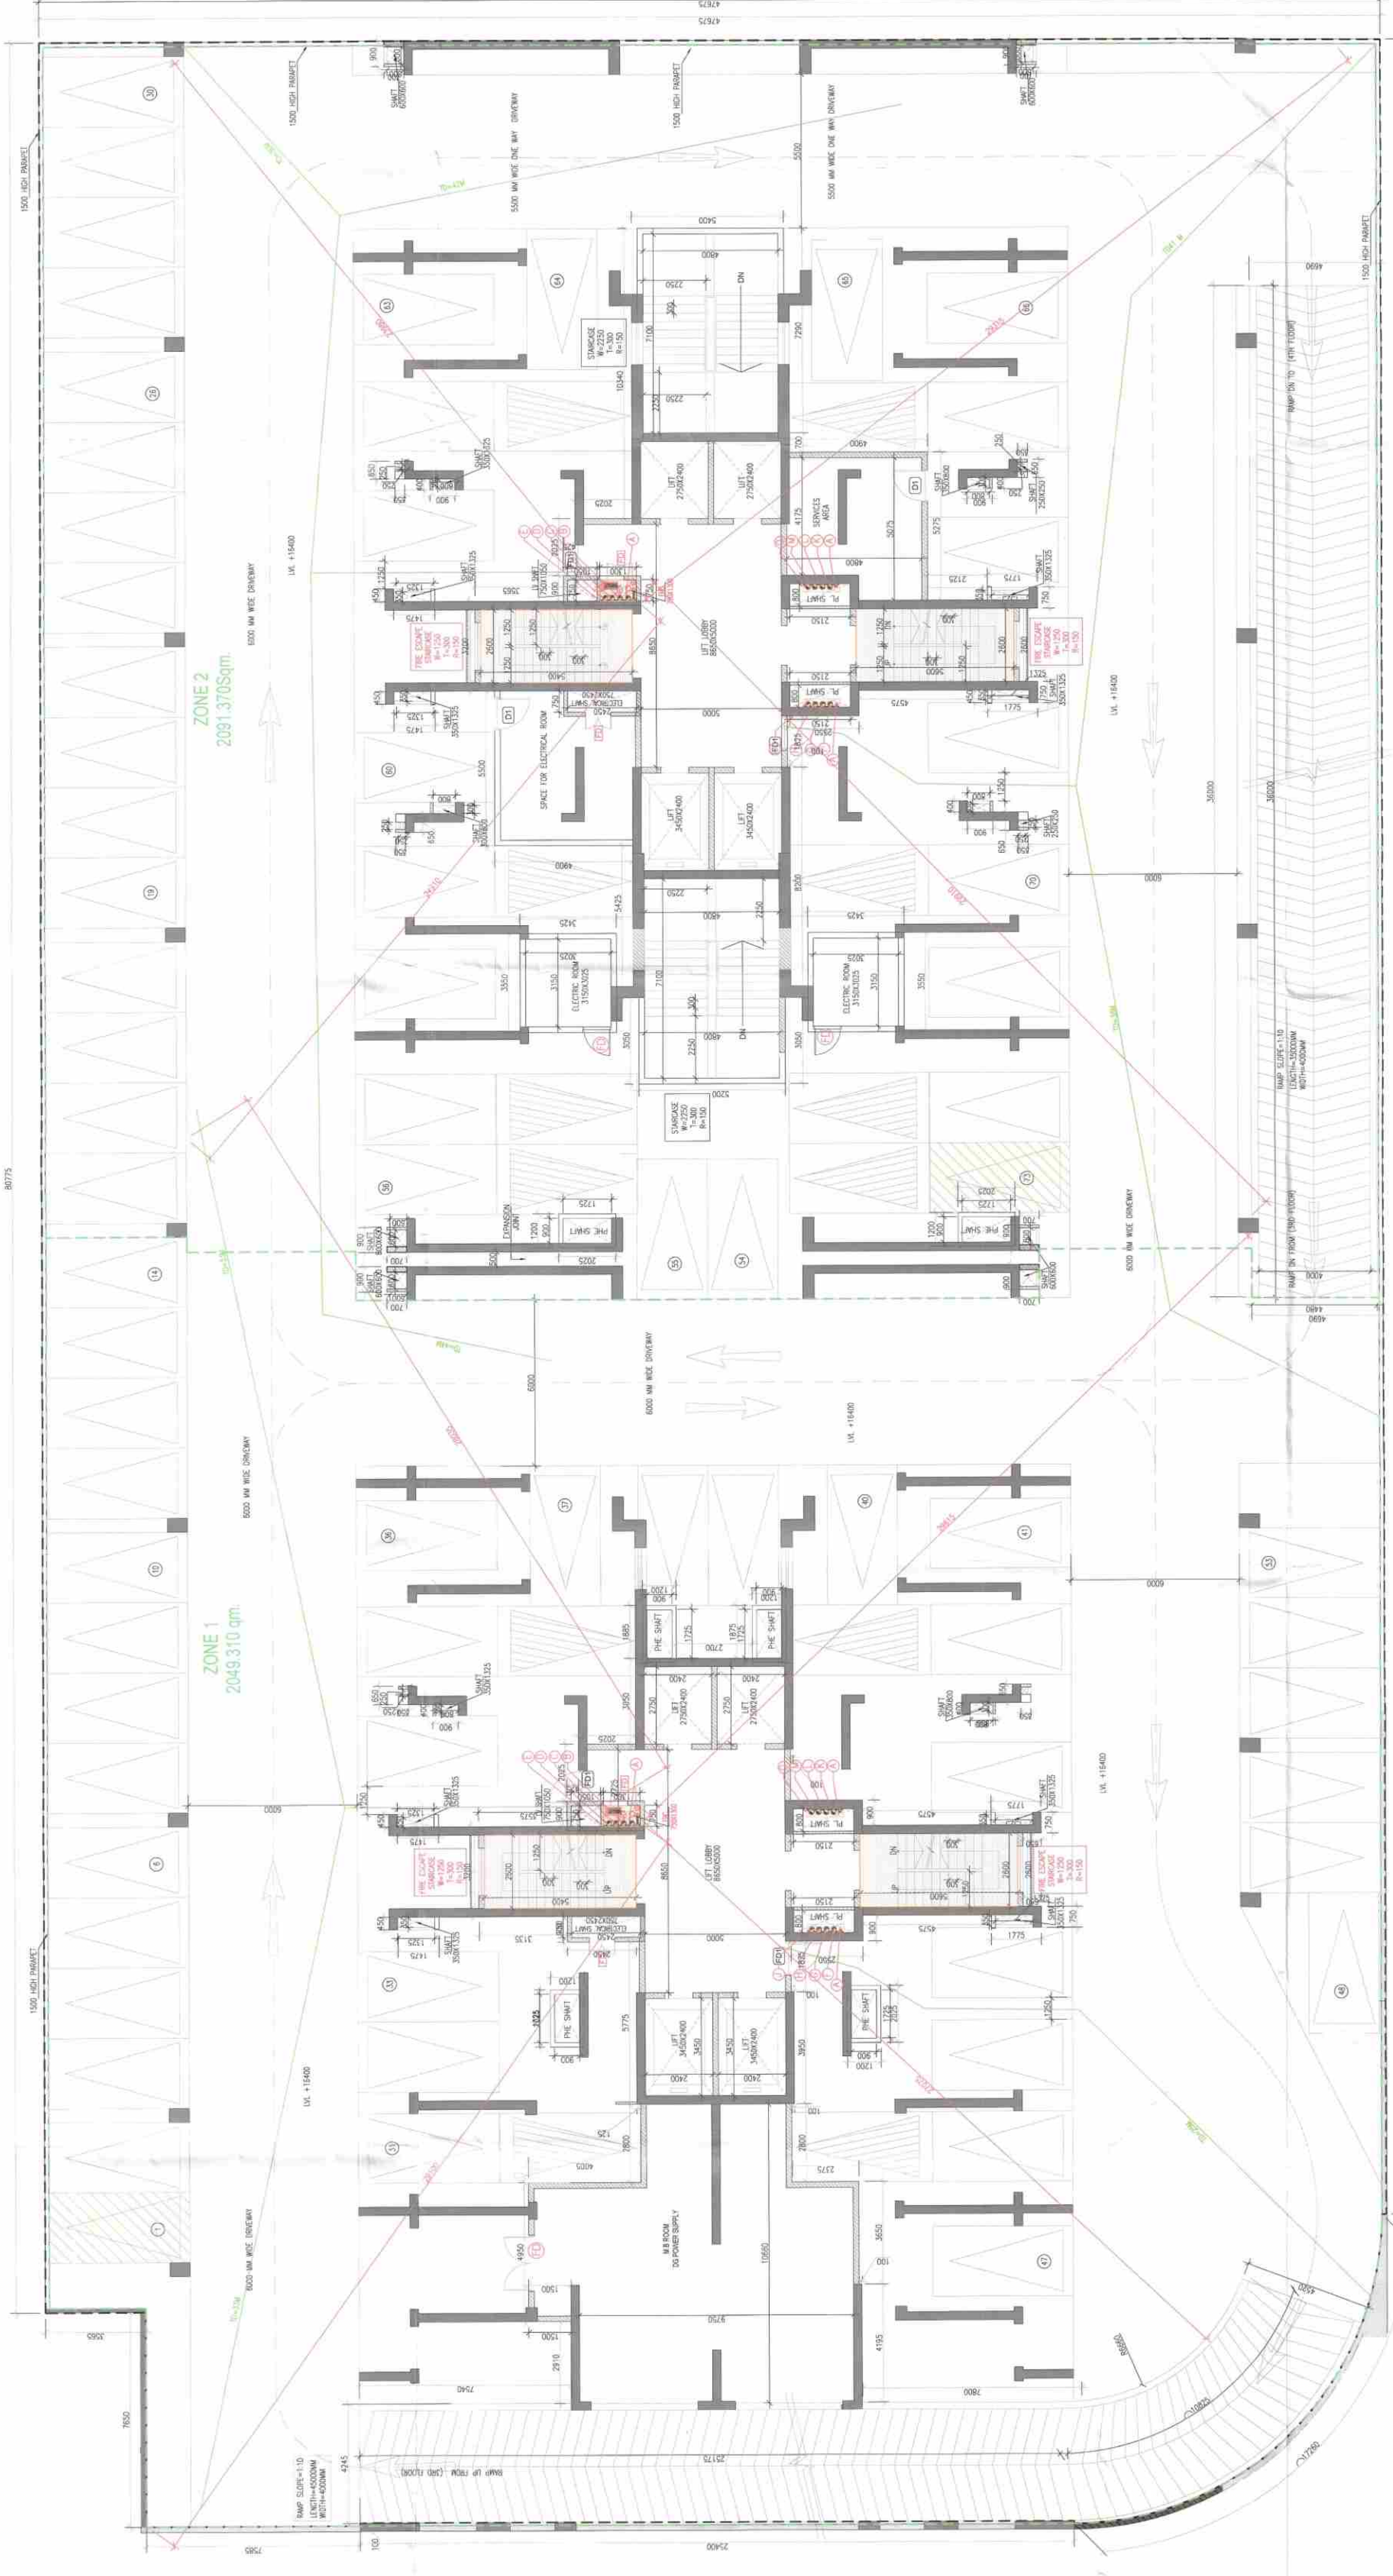

DOOR WINDOW SCHEDULE

GROUND FLOOR		
NO.	WIDTH	HEIGHT
D1	1200	2400
D2	900	2100
D3	750	2100
D4	750	2400
D5	1500	2400
D6	1500	2400
