



S.T.P. (HQ) Member Secretary B.P.A.C.  
 S.T.P. (G) Member B.P.A.C.  
 C.T.P. (MR) Chairman B.P.A.C.  
 DTP(HQ)  
 AD  
 PA  
 ATP  
 ATP(HQ)

SANCTIONED TO BE R-AD WITH THIS OFFICE  
 LEAD NO. :  
 DATED :

GURPREET JI(HQ)

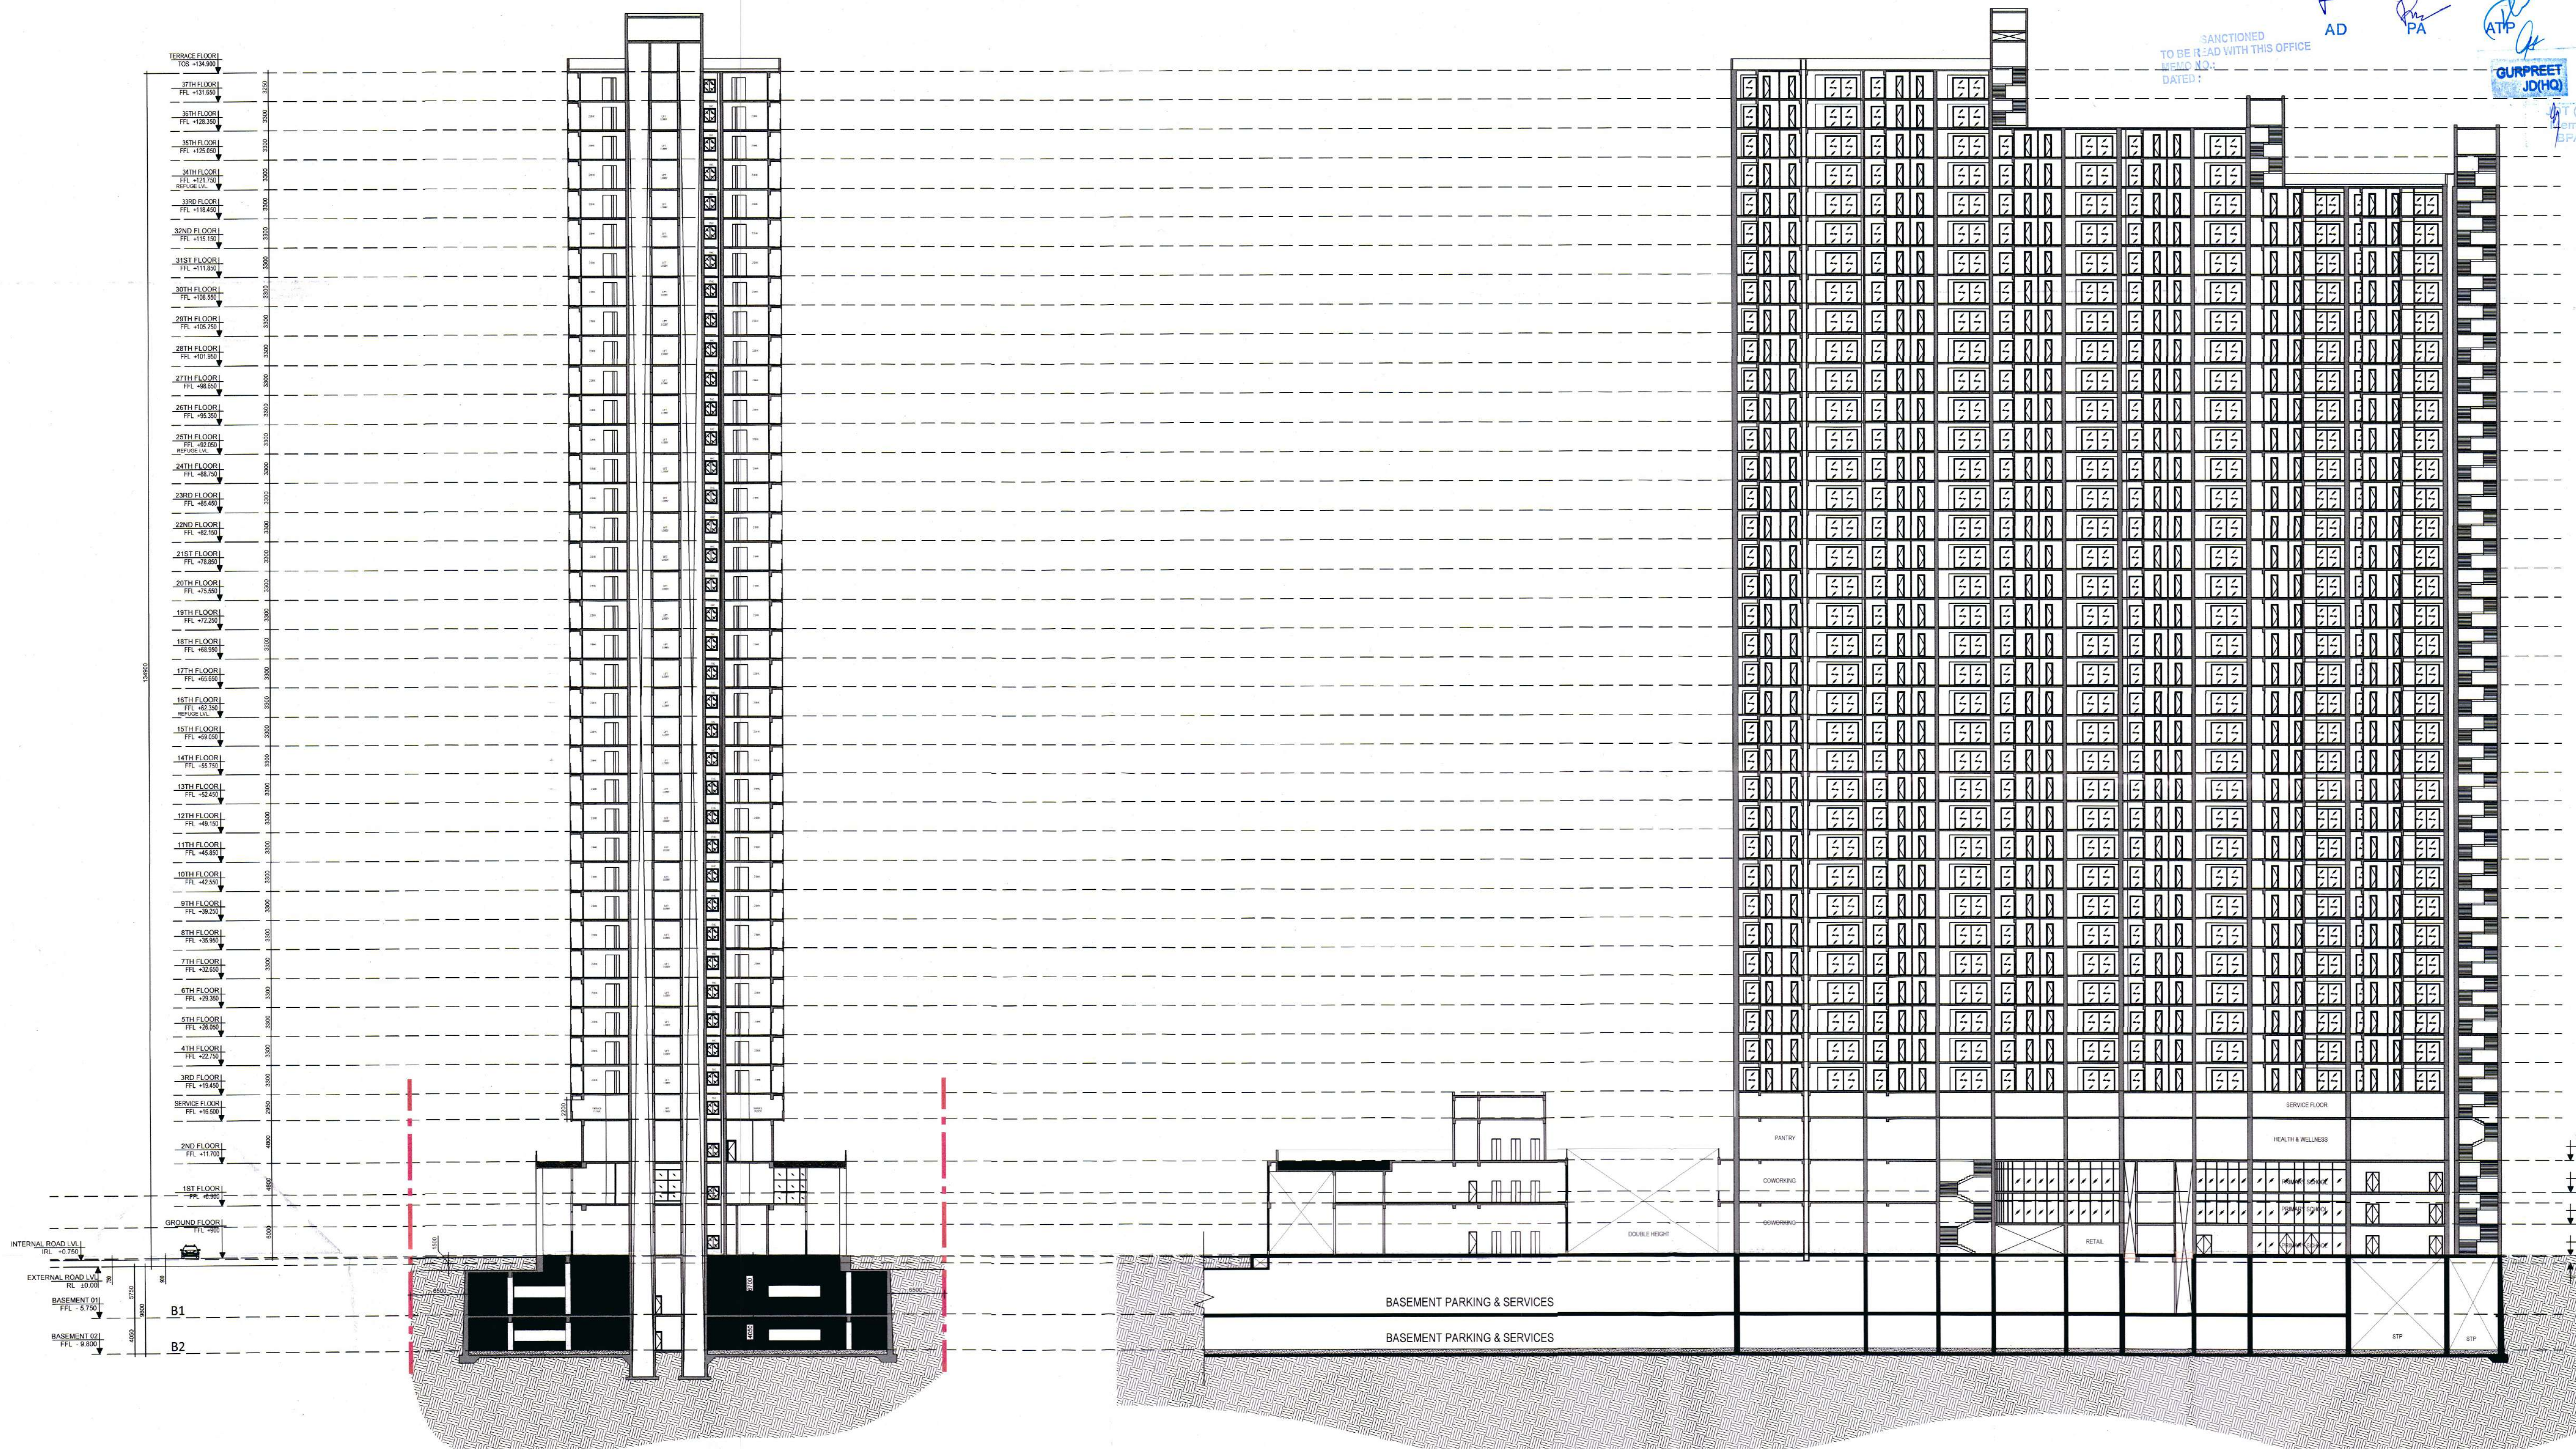

PROJECT	DEVELOPER	DESIGN CONSULTANTS	SERVICES CONSULTANTS	STRUCTURAL CONSULTANTS	ARCHITECT ON RECORD	TITLE	SHEET NO	ARCHITECT SIGNATURE	OWNER SIGNATURE
PROPOSED GROUP HOUSING COLONY MIX LAND USE (83.95% RESIDENTIAL COMPONENT + 6.05% COMMERCIAL COMPONENT) FOR AN AREA MEASURING 18.2375 ACRES (LICENCE NO. 50 OF 2025, DATED 09/04/2025) IN SECTOR 36, GURUGRAM, HARYANA.	<b>MAX ESTATES GURGAON TWO LIMITED</b> LEVEL 20, MAX TOWERS, C-001A-1, SECTOR - 16B, NOIDA, UP - 201301	<b>RSP Design Consultants Pvt. Ltd.</b> Unit 103, Bestech Business Tower, Sector 48, Sohna Road, Gurugram - 122018. Head Office No. 30, Museum Road, Bangalore - 560001. Tel: 25596868, Fax: 25596818, Email: rsp@rspindia.net, Web: www.rspindia.net	<b>AEON INTEGRATED BUILDING            DESIGN CONSULTANTS LLP</b> A-122, 6th Floor, Sector 136, Noida, UP - 201305 Tel: 0120-6909526	<b>NNC Design International</b> G-70, Second Floor, Jaswant Plaza, Shaheen Bagh, Okhla, New Delhi - 110025. Tel: 011-26940734/5/6, Fax: 011-26940734, Email: nnc.mail7@gmail.com	<b>CONTINENTAL DESIGN STUDIO</b> #1006, 1st Floor, Sector - 4, Panchkula, Haryana - 134112 Tel: 0172-4014404 Email: continentaldesignstudio@gmail.com	TOWER A	34 (A1)	 <b>RATTAN PAL SINGH</b> ARCHITECT CA 251151128	