

Building Plans Station and Plans will be valid only when used in accordance with the terms of the contract. To be read with Memo No. 1306 Dated 21/10/2025. To 28/10/2025

Chairman Building Plan Committee  
State of Punjab  
Sector-80, Manesar  
Gurgaon, Haryana

Approved for Station  
ATP-2025  
11/10/2025

1. BUILDING HAS AUTOMATIC SPRINKLER SYSTEM WHEREVER REQUIRED BY NBC.  
2. BUILDING WILL BE DESIGNED (STRUCTURES) AS PER RELEVANT IS CODES FOR EARTH QUAKE RESISTANCE.  
3. POWER BACKUP/ MECHANICAL VENTILATED SHAFTS.

PROPOSED BUILDING PLAN FOR PHASE-2 & 2A OF GROUP HOUSING SITE PLOT NO. GH-03 SITUATED AT SECTOR-80, MANESAR AREA ADMEASURING 22501 SQMITS BEING DEVELOPED BY CONSCIENT INFRASTRUCTURE PVT. LTD.

ASSOCIATE ARCHITECTS

**CG ASSOCIATES**


OWNER'S SEAL & SIGNATURE

ARCHITECT'S SEAL & SIGNATURE

Scale : 1:100

Drawing Title: TOWER G&D SECTION-C

Drawing No: SC-02

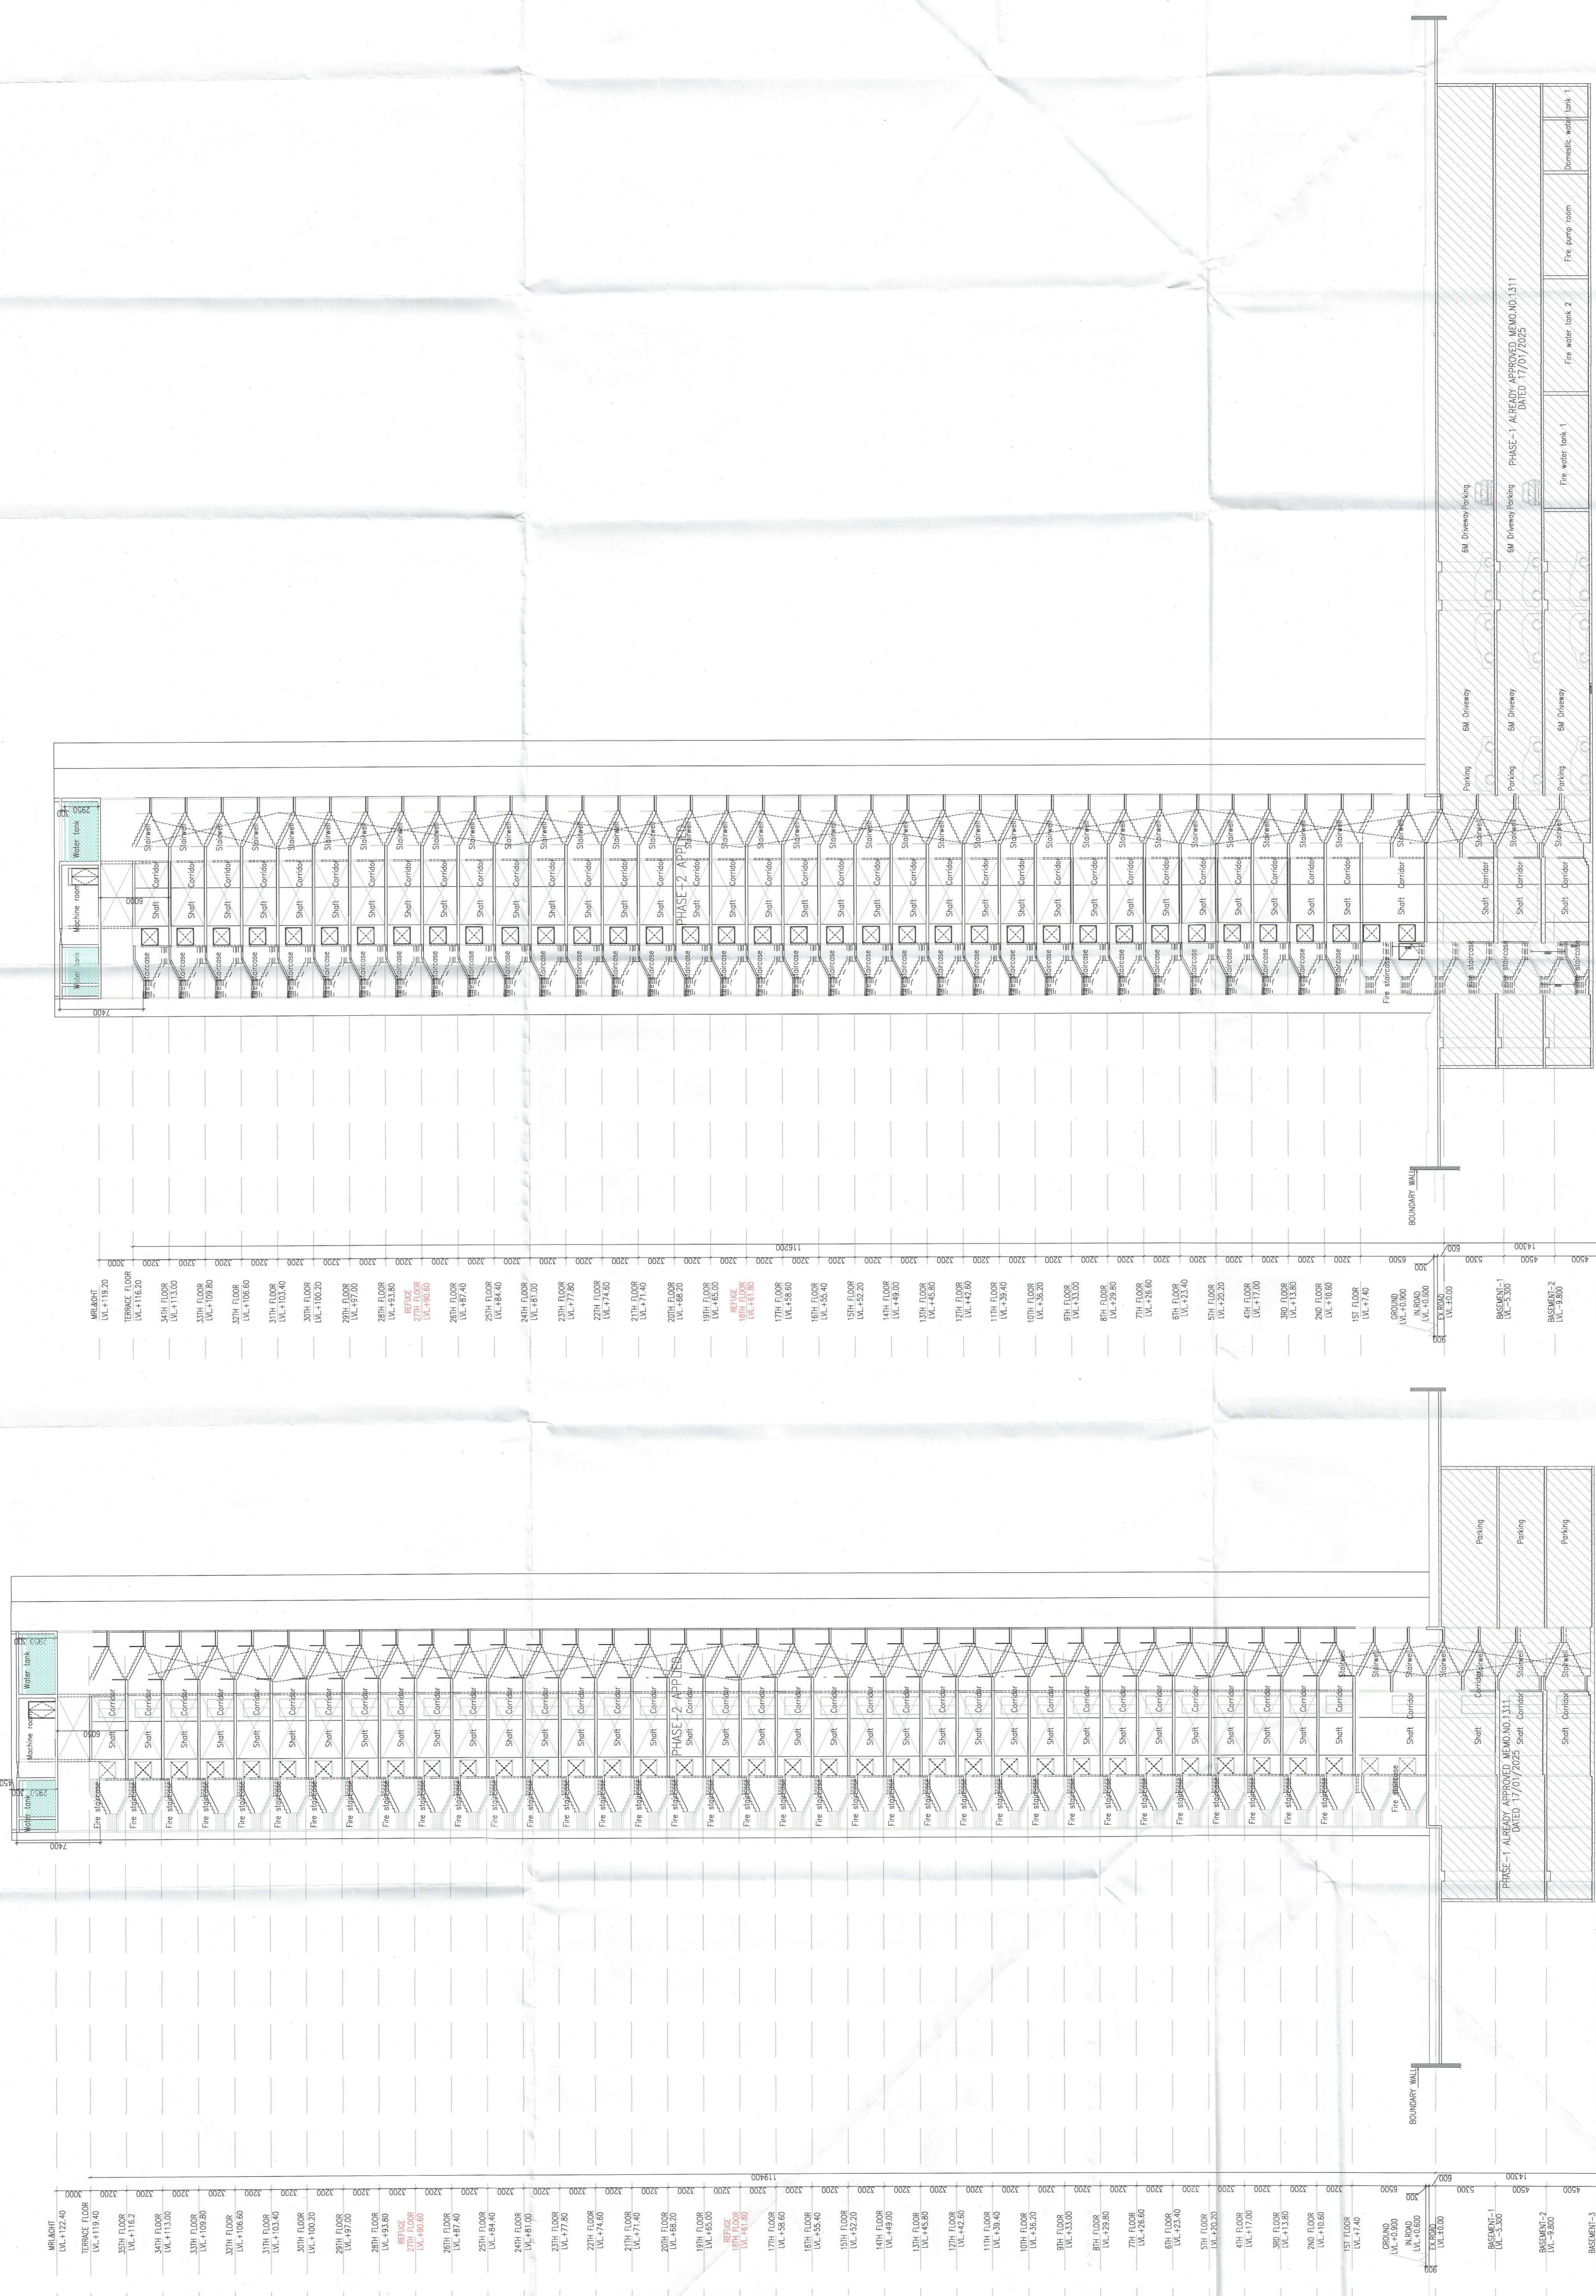

SECTION C  
TOWER C

SECTION C  
TOWER D