


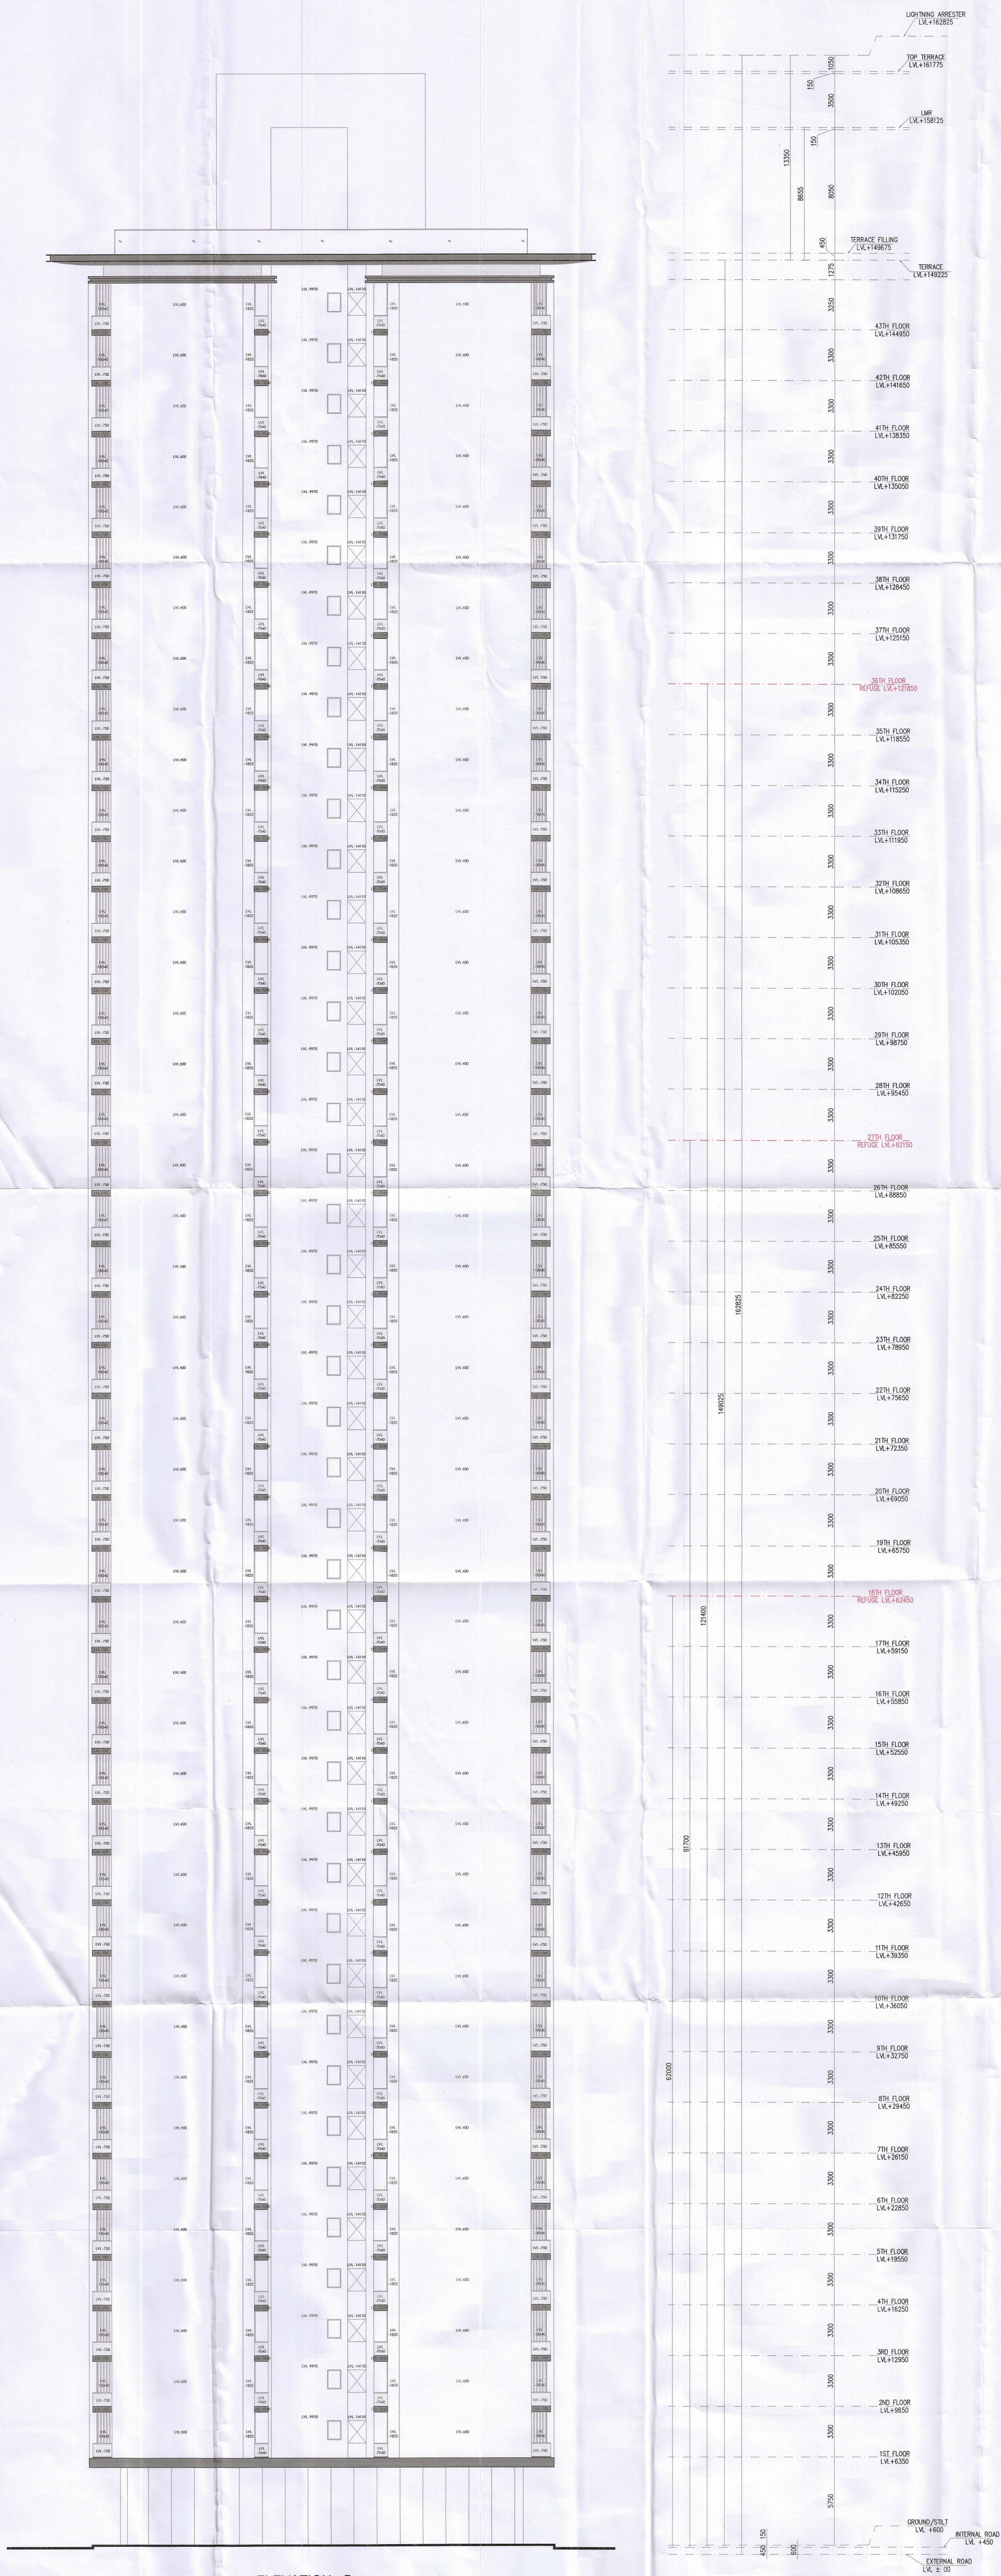

Note :

1. BUILDING HAS AUTOMATIC SPRINKLER SYSTEM WHEREVER REQUIRED BY NBC.
2. BUILDING WILL BE DESIGNED (STRUCTURES) AS PER RELEVANT IS CODES FOR EARTH QUAKE RESISTANCE.
3. ALL TOILET & KITCHEN HAVE PERMANENT VENTILATION /EXHAUST
4. ALL BUILDINGS ARE NATURALLY VENTILATED AND WHERE EVER REQUIRED MECHANICAL VENTILATION IS PROPOSED WITH 100% POWER BACKUP.

Project

PROPOSED BUILDING PLAN OF RESIDENTIAL GROUP HOUSING COLONY OVER AN AREA MEASURING 5.10625 ACRE (LICENSE NO. 61 OF 2025 DATED 01-05-2025) IN SECTOR 103, GURUGRAM BEING DEVELOPED BY SUN INTERNATIONAL LTD. & OTHERS IN COLLABORATION WITH FLORAESSENCE PROJECTS PRIVATE LIMITED.

Client

Floraessence Projects Pvt. Ltd.
AIPL Business Club, 5th Floor, Sector 62,
Gurugram 122 002, Haryana,
Phone: +91 92111 60000 Ext: 7794

Architects:


Morphogenesis
Plot No. 41, Industrial Estate,
Okhla Phase-III,
New Delhi 110020, India
TEL: +91 11 41828070
FAX: 91 11 26490351
E Mail: studio@morphogenesis.org

Associate Architects:



SBA Design N Code LLP
Architecture-Codes-Interiors

(Formerly known as **RSMS**)
69, Nora Niwas Bhawani Kunj
(Behind D2), Vasant Kunj,
New Delhi-110070.
Mob: 9810791652, 9811077209

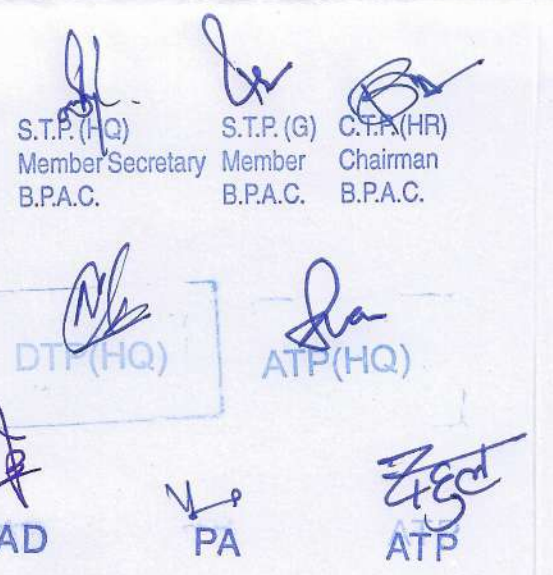

SANCTIONED
TO BE READ WITH THIS OFFICE
MEMO NO.:
DATED :

OWNER'S SEAL & SIGNATURE

JYOTI (T)
MEMBER
B.P.A.C.

FLORAESSENCE PROJECTS PRIVATE LIMITED

Authorized Signatory

ARCHITECT'S SEAL & SIGNATURE



POOJA NIKHAR
CA/2012/55585

OCT.-2025

Scale : 1:150

Drawing Title:-

ELEVATION-D
TOWER-01

Drawing No:-

ELE-04



B
31-OCT.-25