


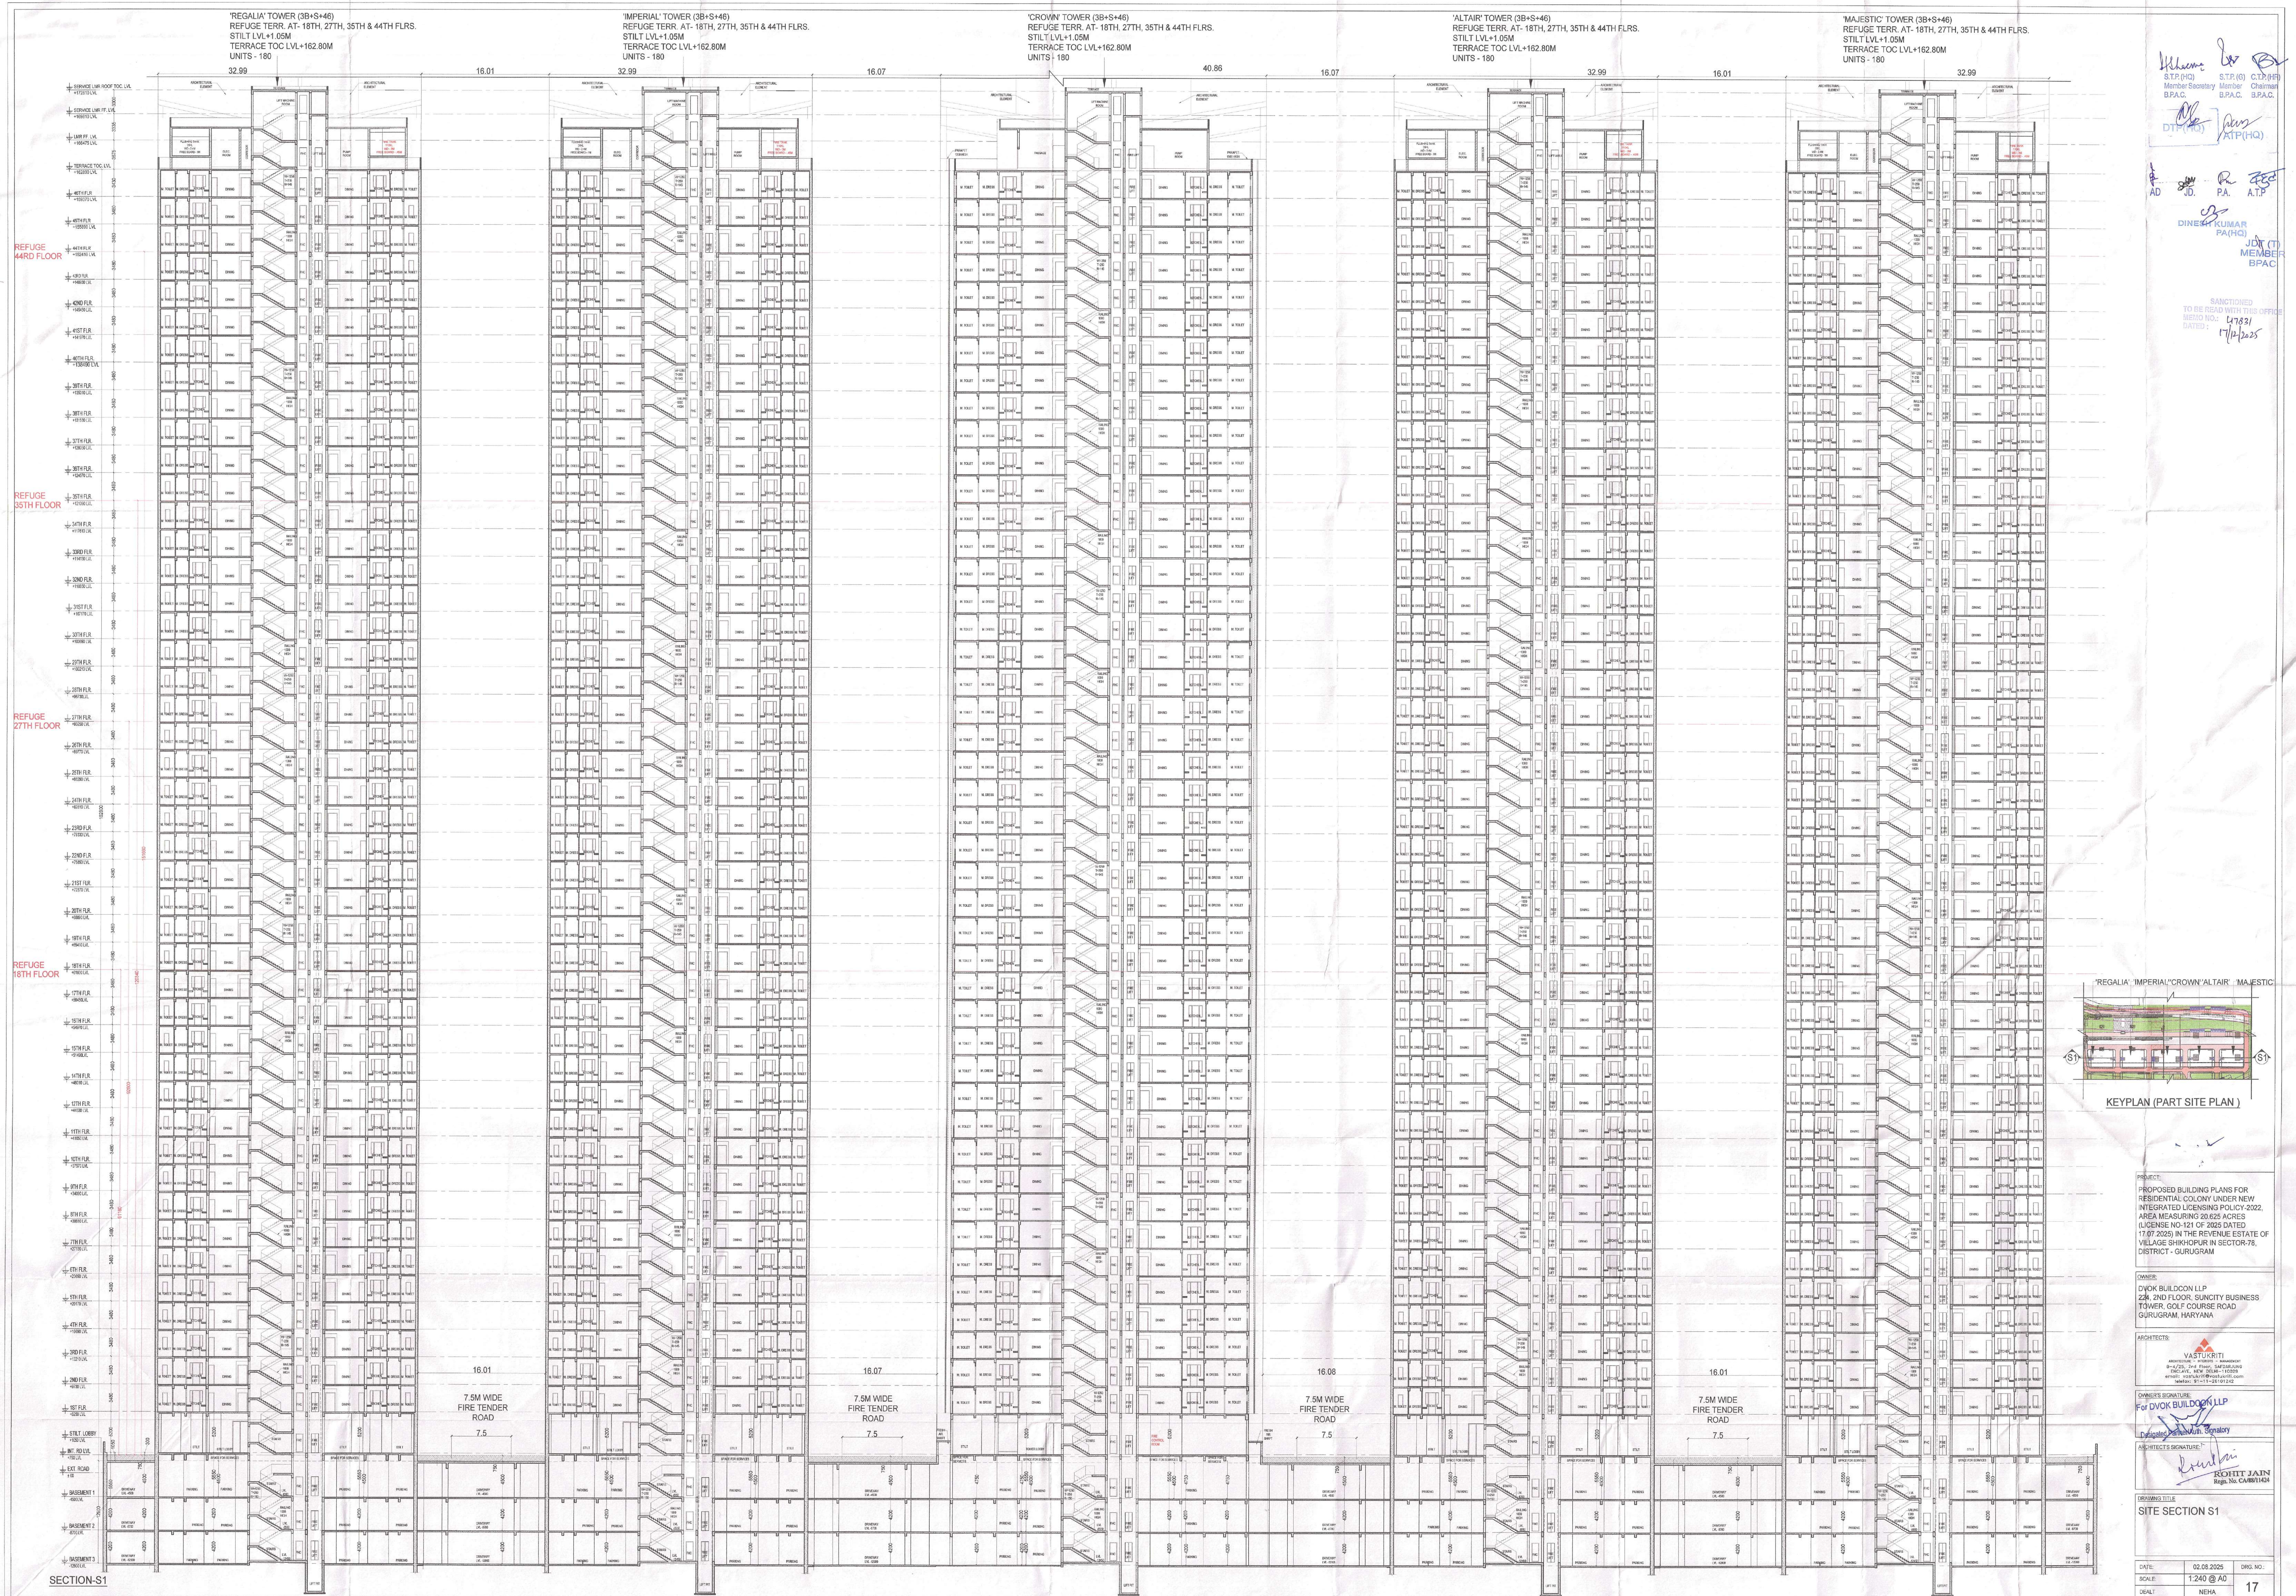


Sanctioned
TO BE READ WITH THIS OFFICE
MEMO NO. 47831
DATED 17/12/2025

Member Secretary
B.P.A.C.

Member Chairman
B.P.A.C.

JOY (T)
MEMBER
B.P.A.C.

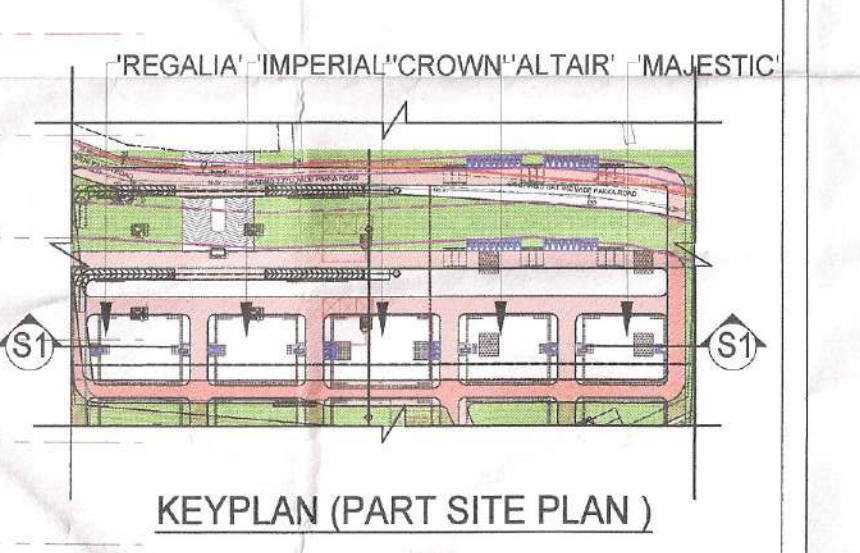

PROPOSED BUILDING PLANS FOR
RESIDENTIAL COLONY UNDER NEW
INTEGRATED LICENSING POLICY-2022.
AREA MEASURING 20.025 ACRES
(LICENSE NO.121 OF 2025 DATED
17.07.2025) IN THE REVENUE ESTATE OF
VILLAGE SHIKHOPUR IN SECTOR-78,
DISTRICT - GURUGRAM

TOWER, GOLF COURSE ROAD
GURUGRAM, HARYANA

ARCHITECTS:

OWNER'S SIGNATURE:

ARCHITECT'S SIGNATURE:
ROHIT JAIN
Regd. No. CA01104

DATE: 02.08.2025
SCALE: 1:240 @ A0
SHEET: 17