


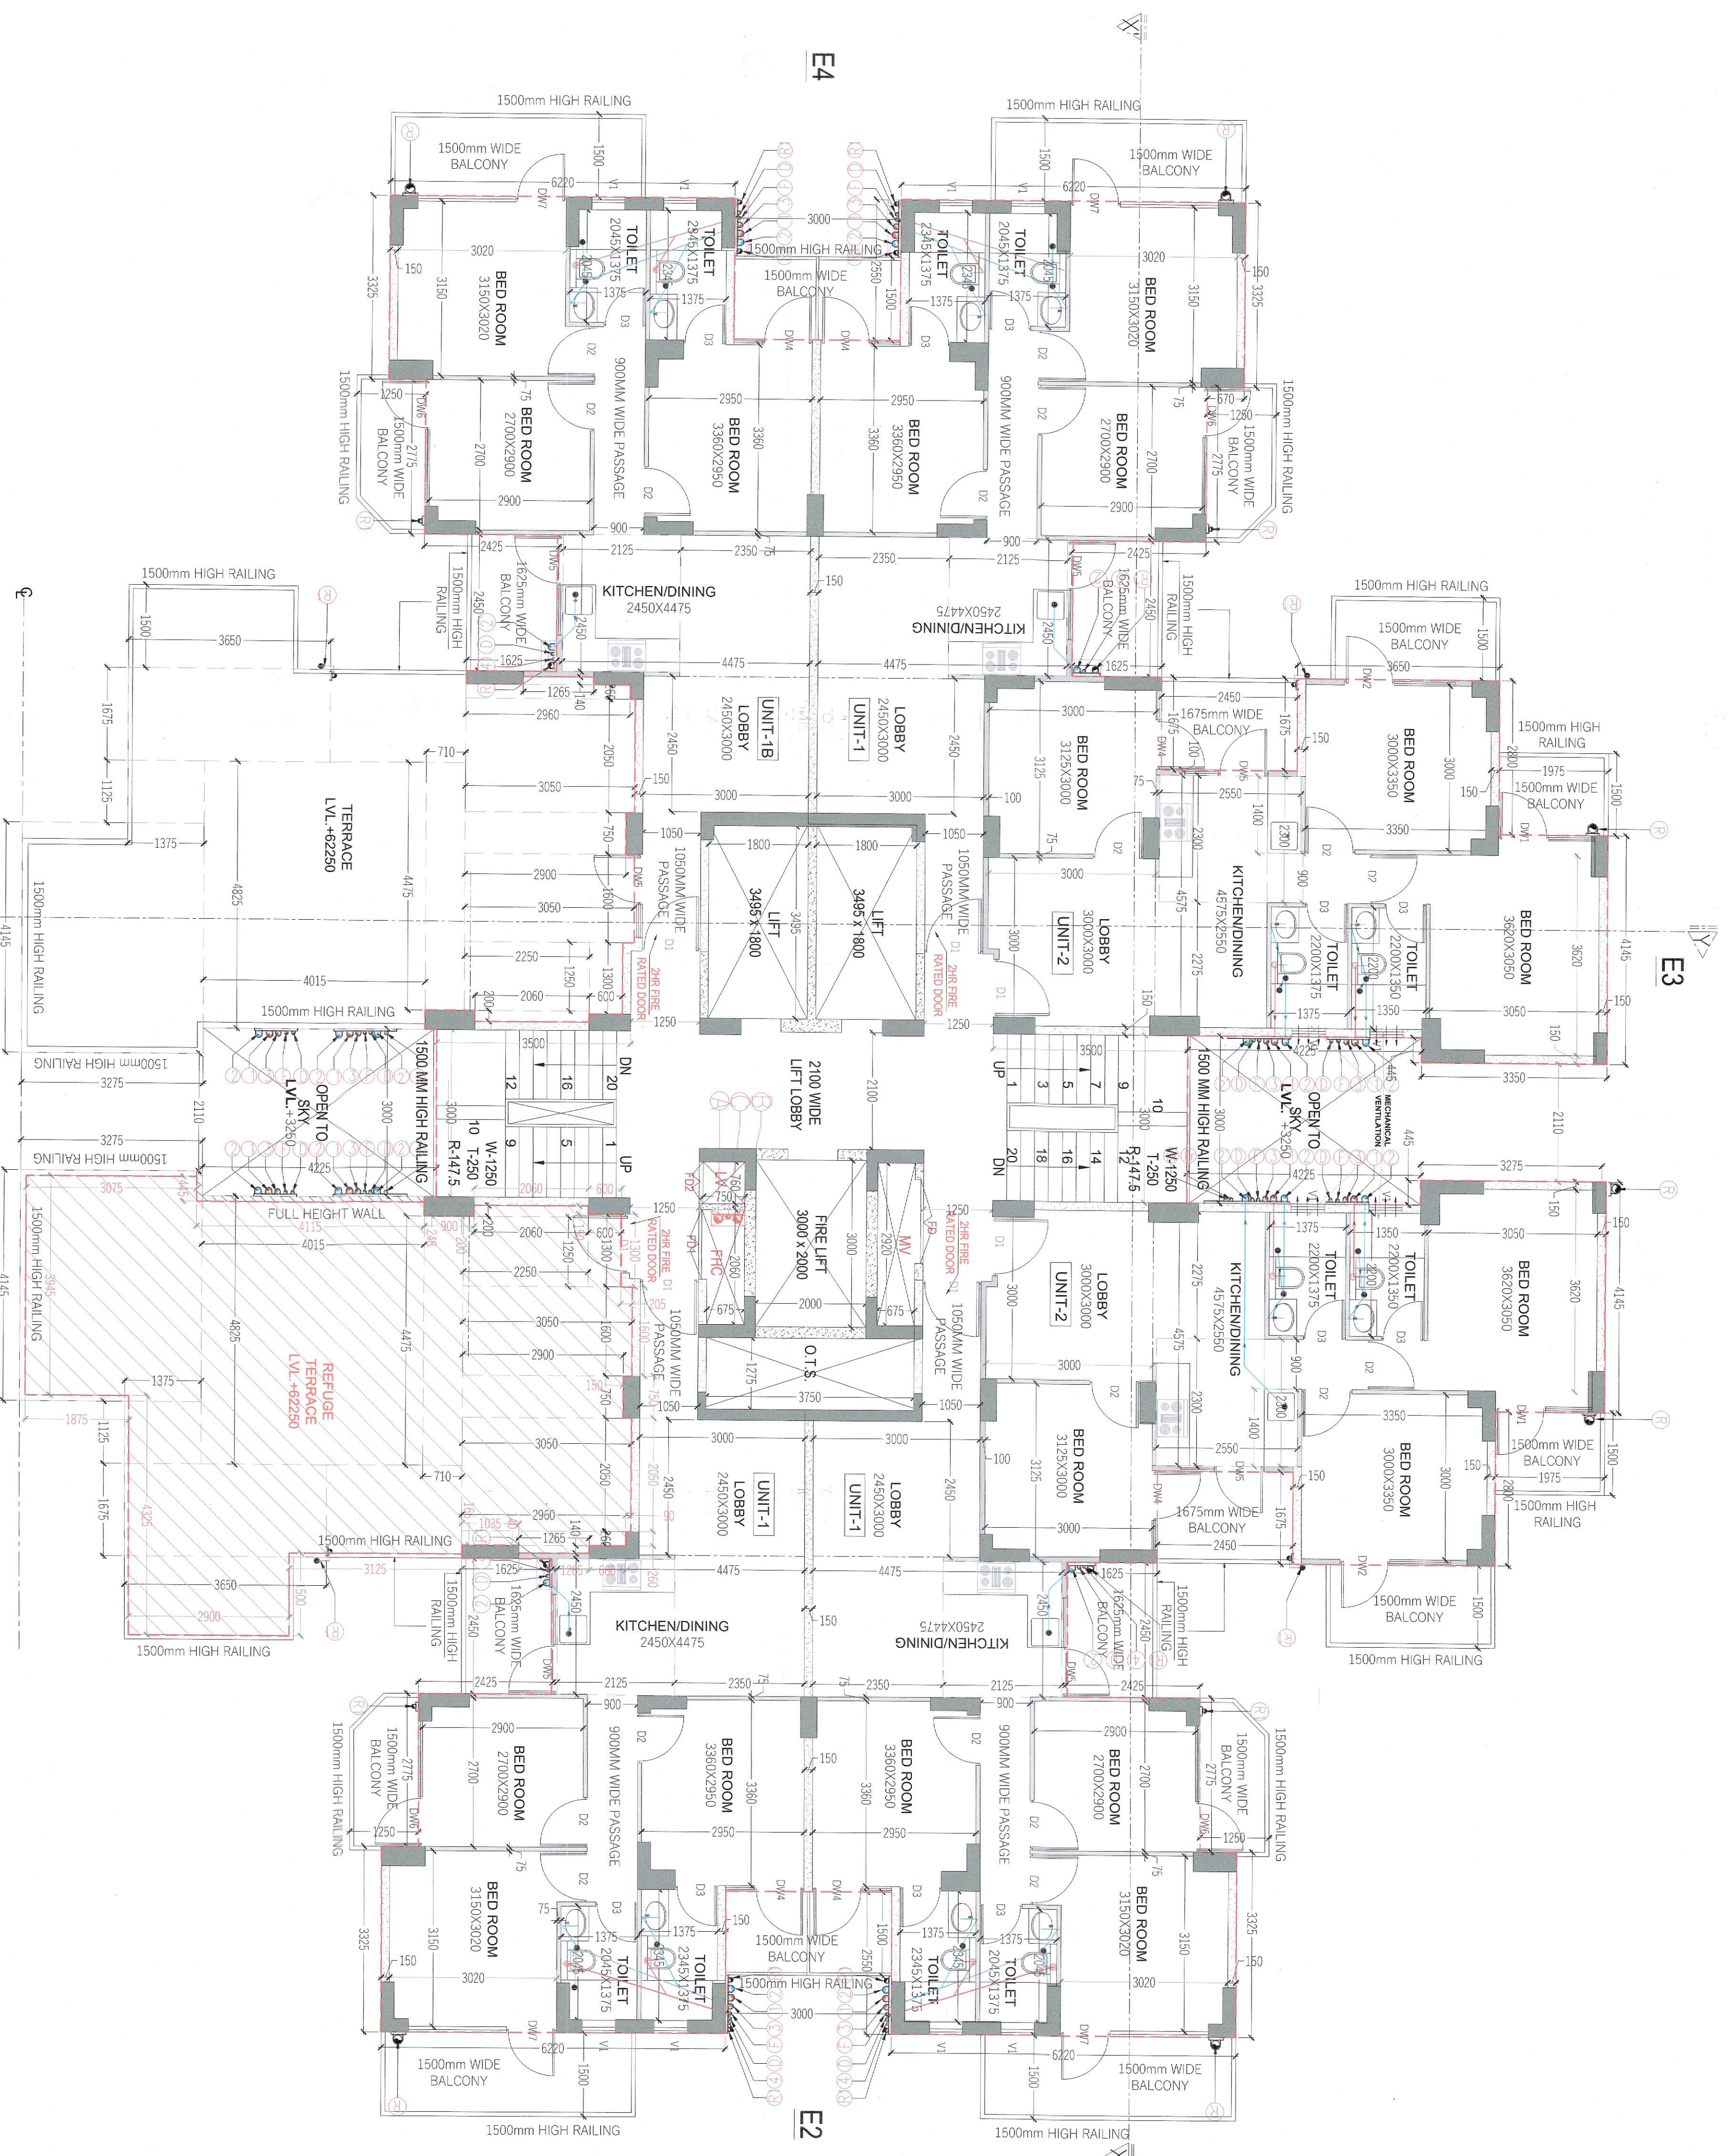

21ST FLOOR PLAN
TOWER- F
LVL-662250

STAIR CASE AREA (NON F.A.R.)			
S.N.O.	NO.	PREFIX LENGTH/BREATH	AREA
1	2	1.414	3.275
2	2	1.414	3.275
TOTAL STAIR CASE AREA			21.008

REQUIRED REFUGE TERRACE AREA
= ((779' FL AREA X 2) / (12.5X0.3)) + 0.9 SQ. MTS.
= (654.463 X 2) / (12.5X0.3) + 0.9 SQ. MTS.
= 26.986 SQ. MTS.

DOOR WINDOW SCHEDULE				
	NO.	WIDTH	HEIGHT	UNIT
DOOR	DW1	1750	2450	600
	DW2	2000	2450	600
	DW3	1500	2450	1000
	DW4	1450	2450	600
	DW5	1800	2450	600
	DW6	2275	2450	600
	DW7	2270	2450	600
