


SECTION-(AA)

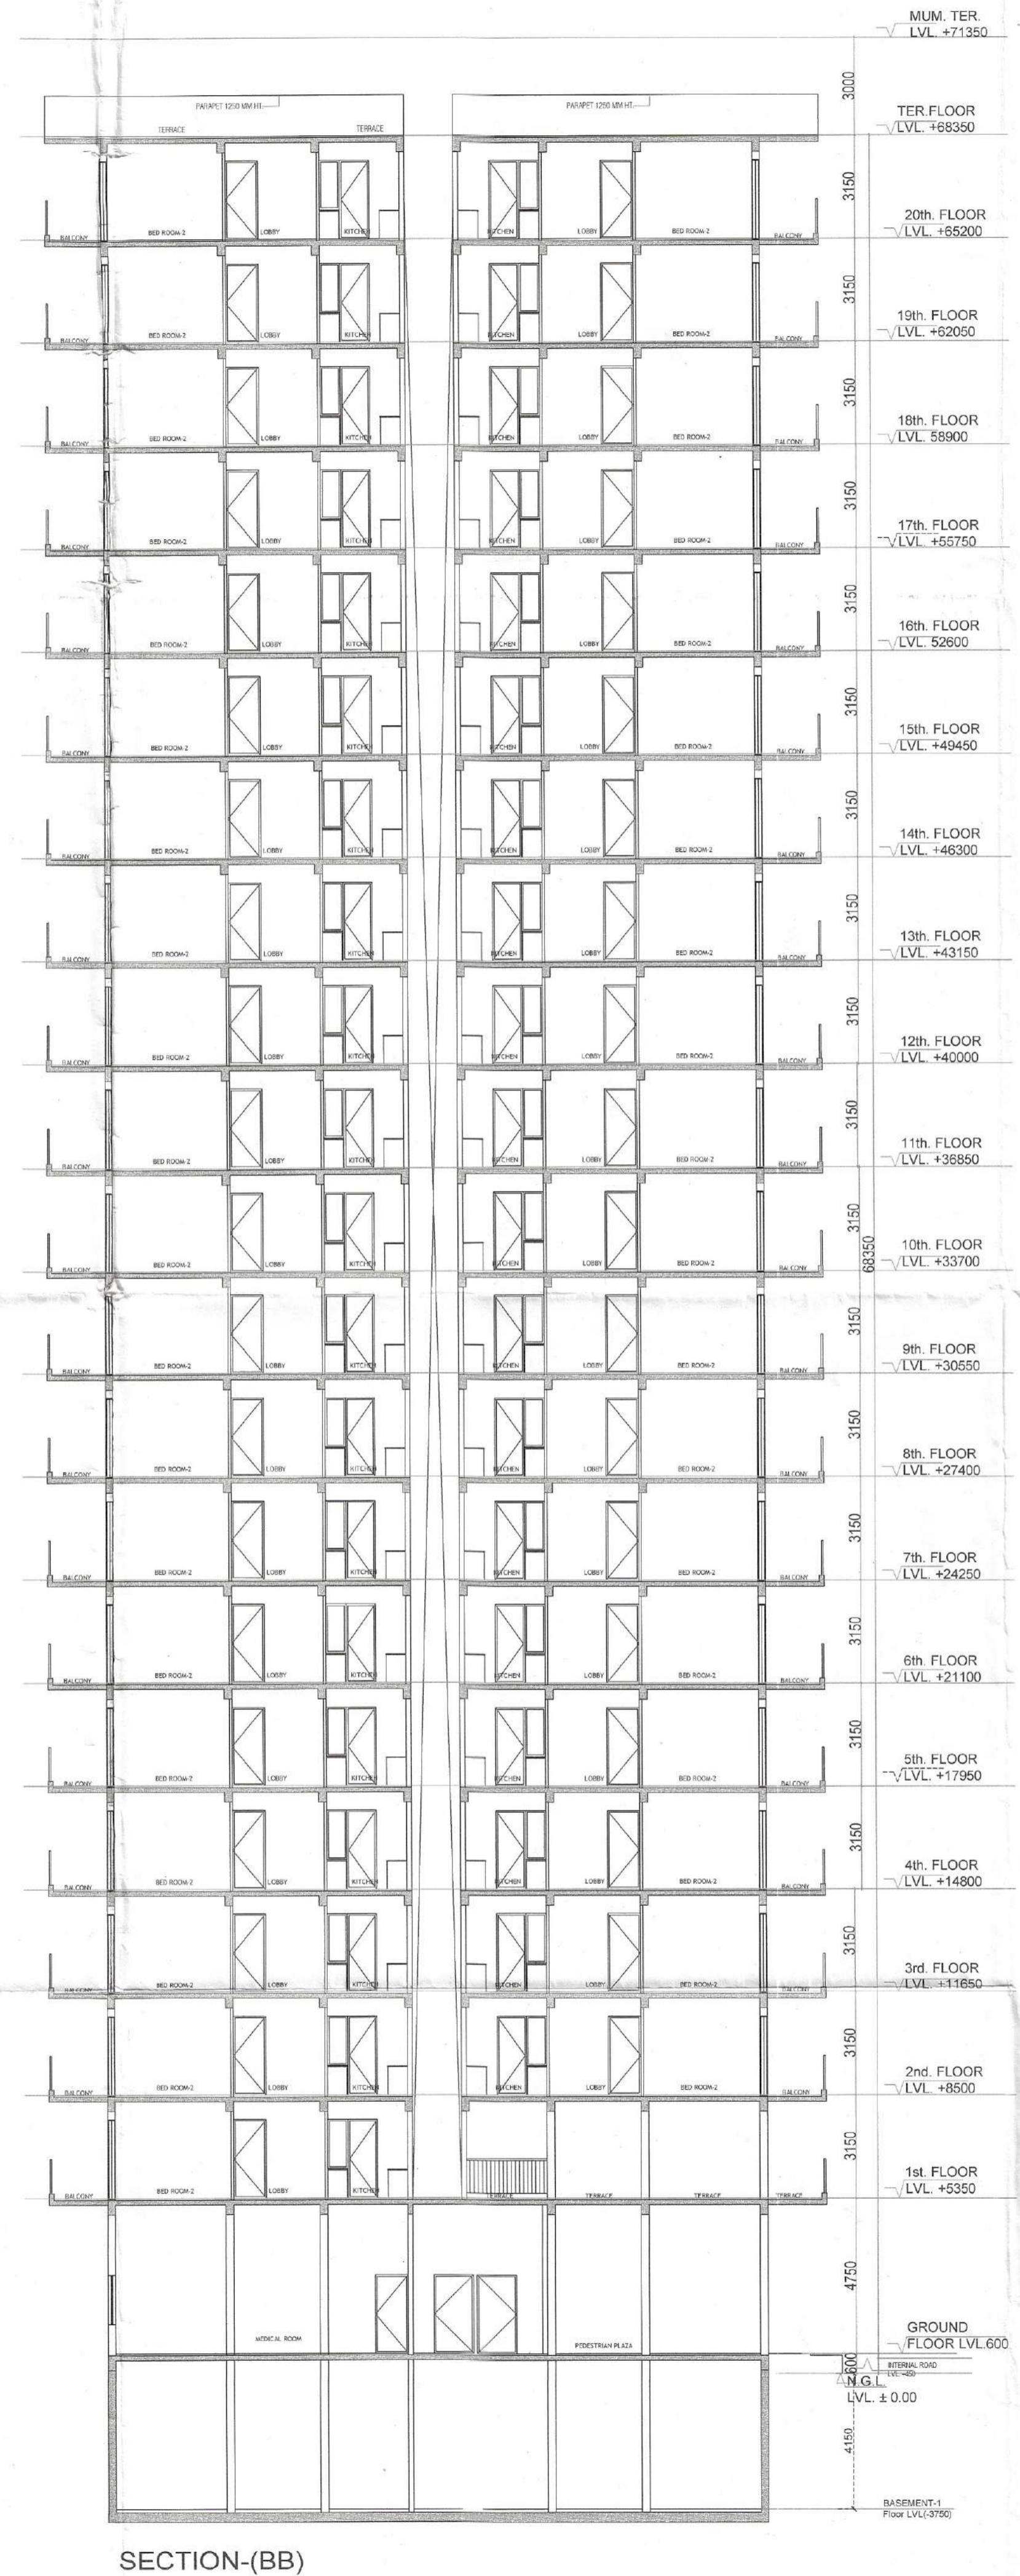

SECTION-(BB)

S.T.P. (HQ)  
 Member Secretary  
 B.P.A.C.  
 S.T.P. (G)  
 Member  
 B.P.A.C.  
 C.T.R. (HR)  
 Chairman  
 B.P.A.C.

DTP (HQ)  
 ATP (HQ)  
 J.D.  
 P.A.  
 A.T.P.  
 DINESH KUMAR  
 PA (HQ)

SANCTIONED  
 TO BE READ WITH THIS OFFICE  
 MEMO NO: 44865  
 DATED: 25/11/2025

J.D. (HQ)  
 Member  
 BPAC

CLIENT: LAMOSE INFRA LLP

PROJECT :-  
 PROPOSED RETIREMENT HOUSING PROJECT ( UNDER RETIREMENT  
 HOUSING POLICY DATED 04.11.2024) OVER AN AREA MEASURING  
 1.69375 ACRES LICENSE NO 68 OF 2025 DATED 07.05.2025 IN THE  
 REVENUE ESTATE OF VILLAGE SIKANDERPUR BADHA SECTOR - 84  
 GURUGRAM MANESAR URBAN COMPLEX BEING DEVELOPED BY  
 LAMOSE INFRA LLP.

SCALE : 1:100

NORTH

DRAWING NAME



SECTIONS

(TOWER A)

DRAWING NO.

SUB-17

LAMOSE INFRA LLP  
 Authorised Signatory

VIMAL RAJ  
 CA/96/19791  
 938, Sector-14, Gurgaon

APPLICANT'S SIGN.

ARCHITECT'S SIGN