


ARCHITECT (H.O.) STP  
 MEMBER SECRETARY MEMBER  
 R.P.C. E.P.C. R.P.C.

DDP (T)  
 MEMBER  
 BPAC


J.D. P.A. A.T.P.

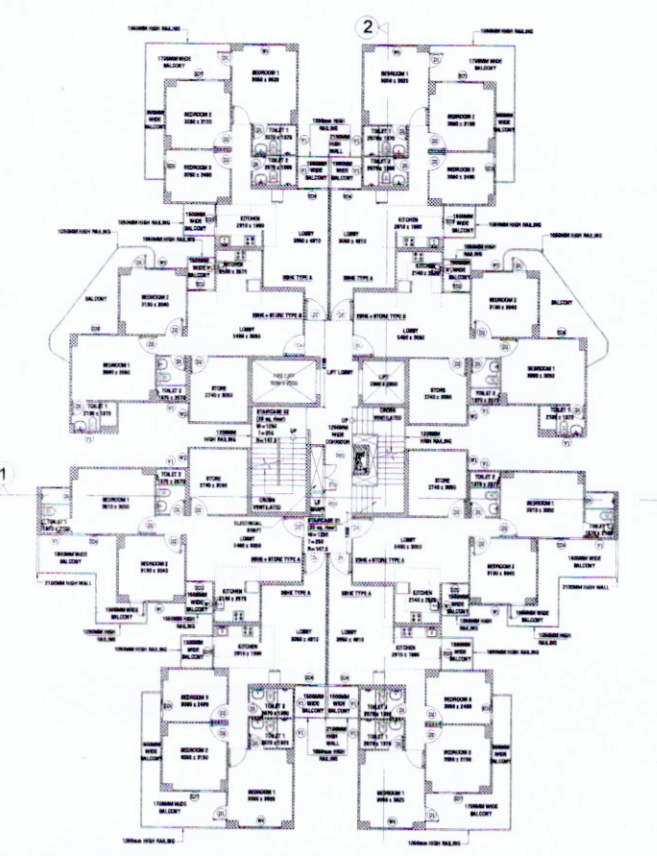

KEY PLAN



01 SECTION 1

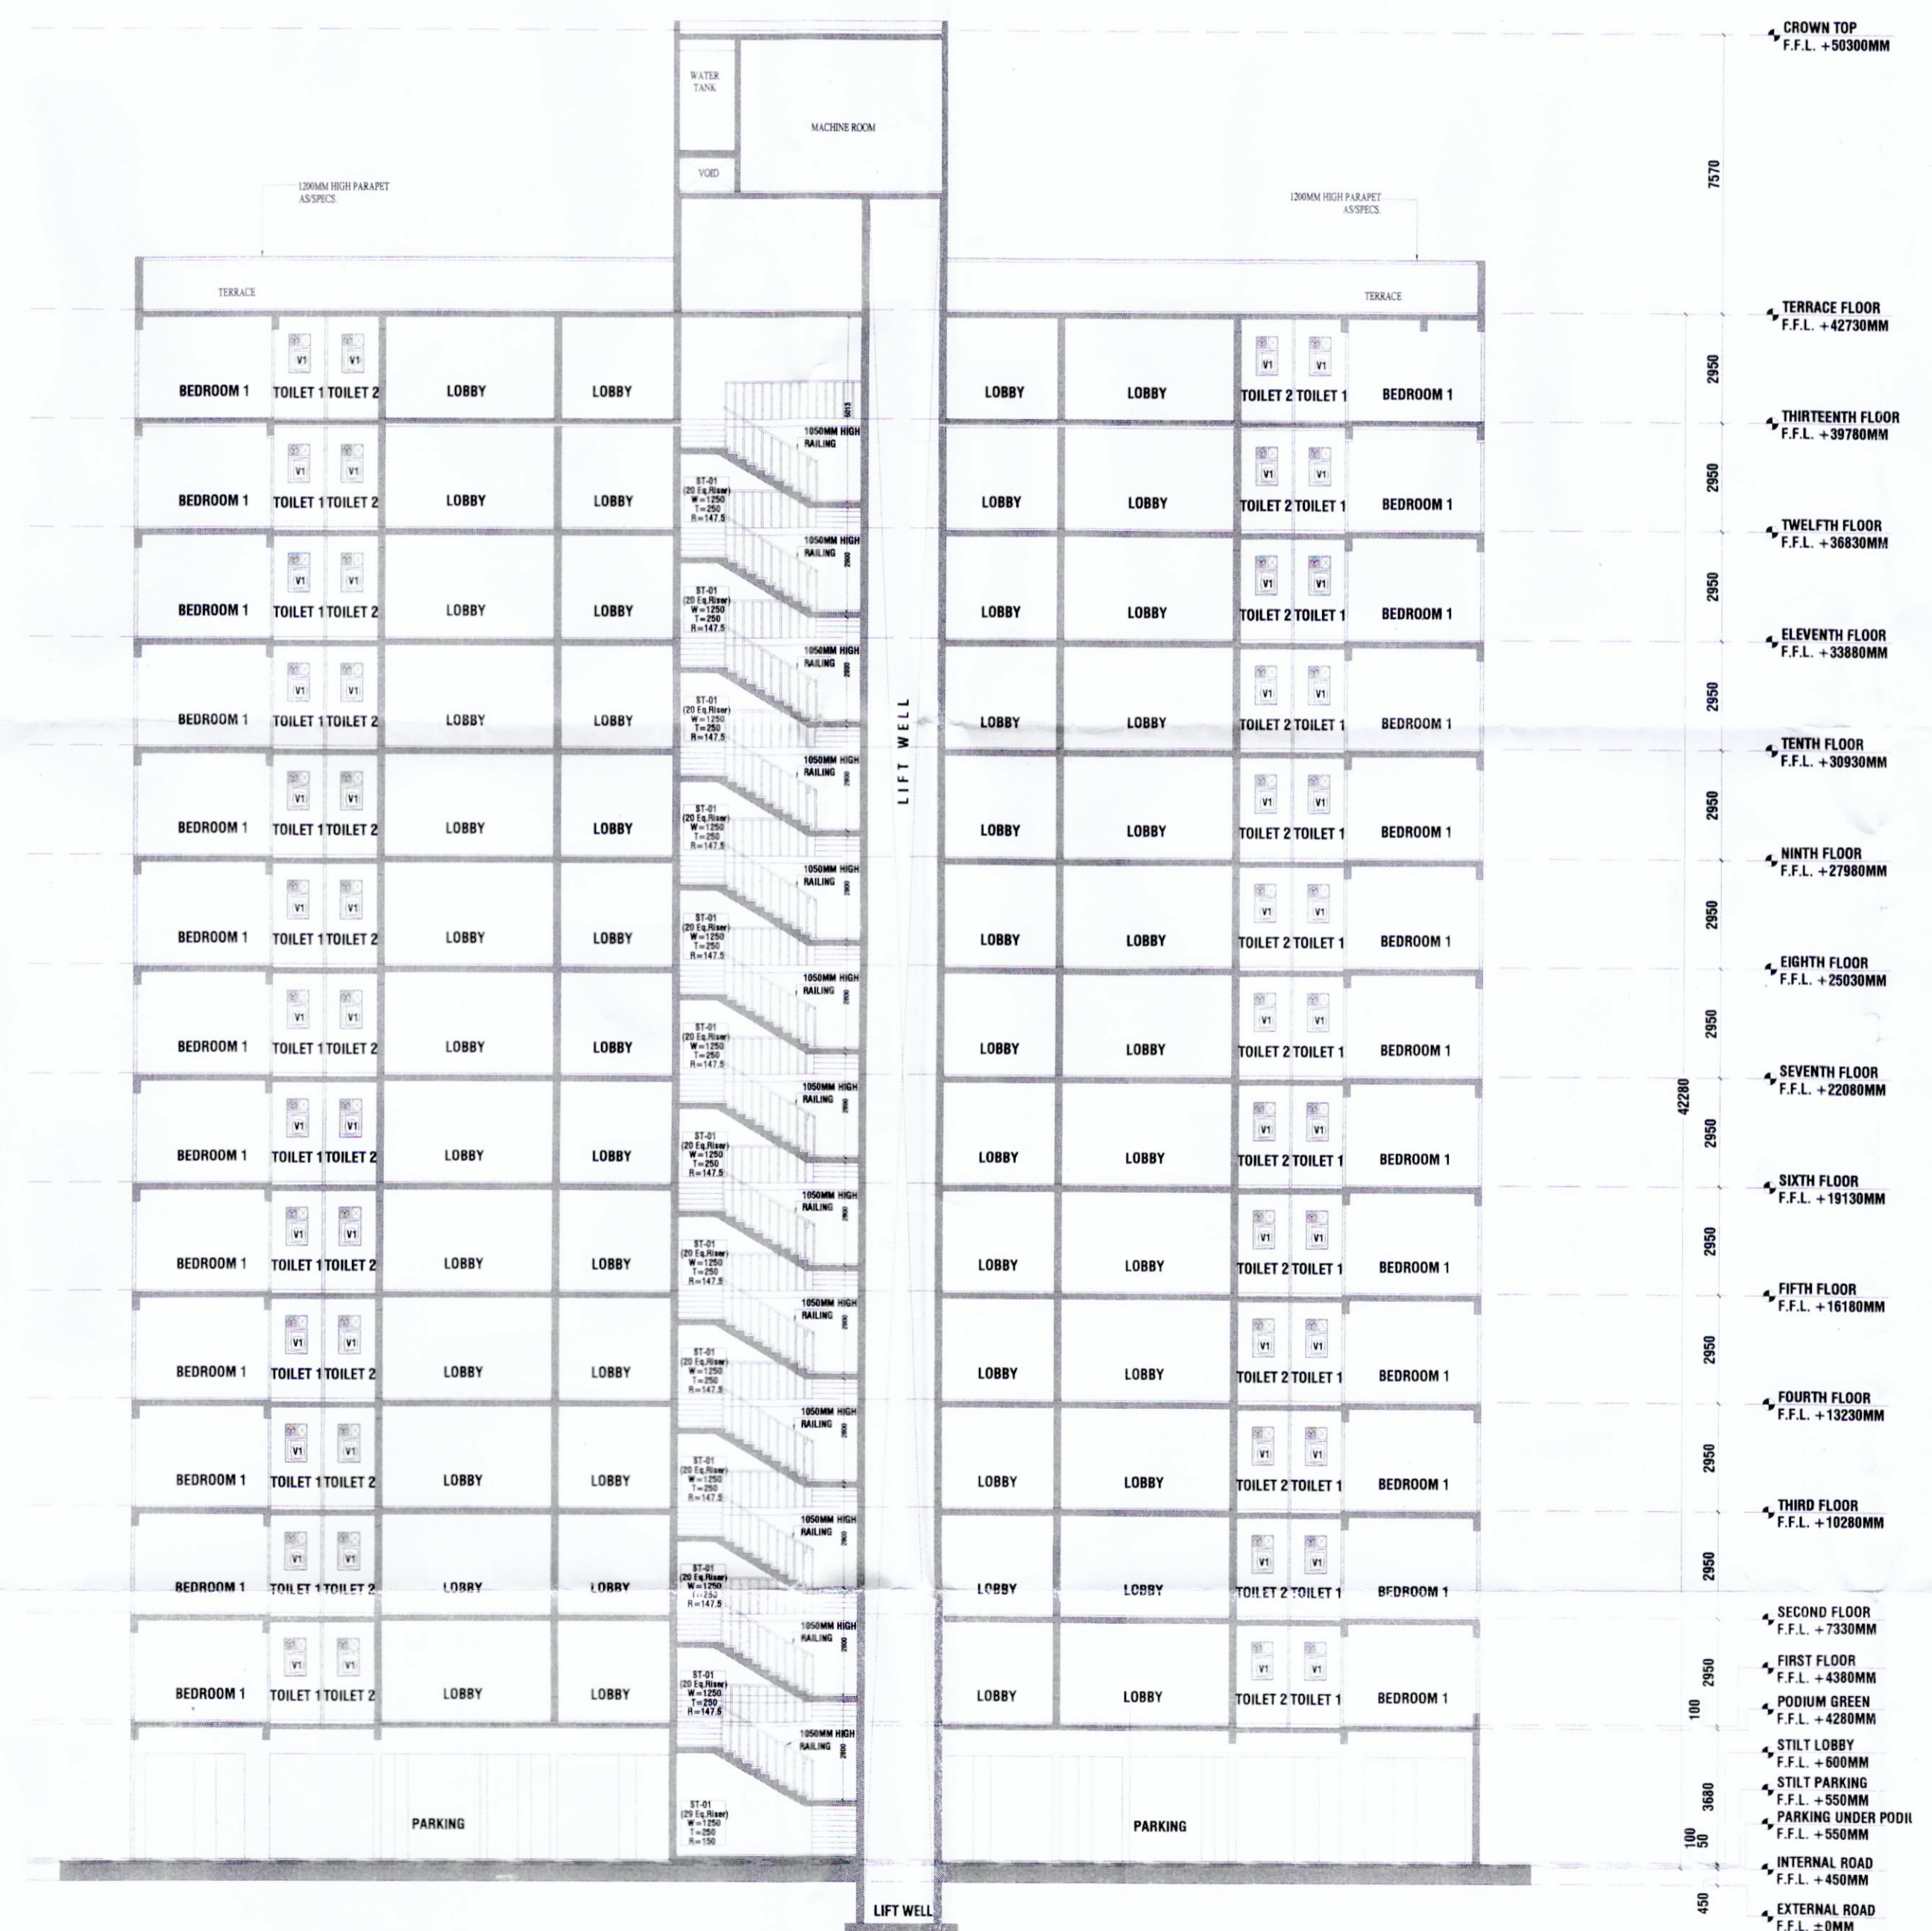

02 SECTION 2

PRINCIPAL ARCHITECT:  
  
**DESIGN FORUM**  
 INTERNATIONAL  
 K-47, KAILASH COLONY, NEW DELHI-110048  
 PHONE NO.: 011-46556600  
 OWNER'S SIGNATURE ARCHITECT'S SIGNATURE

Mahira Home's Private Limited  
  
**M/S BLOSSOM PVT. LTD.**

PROJECT:  
 PROPOSED BUILDING PLANS OF AFFORDABLE GROUP  
 HOUSING COLONY ADMEASURING 6.675 ACRES  
 (LICENSE NO.09 OF 2022 DATED 31-01-2022) BEING  
 DEVELOPED IN VILLAGE HARSARU, SECTOR 88-B,  
 GURUGRAM BY M/S BLOSSOM PROPERTIES PVT.  
 LTD. AND OTHER LAND OWNERS IN COLLABORATION  
 WITH M/S MAHIRA HOMES PVT. LTD.

DRAWING TITLE:  
 TOWER - A1 SECTIONS

SHEET NO.  
 SCALE: 1:150  
 DATE: 24.02.2022  
**11**