


AREA CALCULATION (PHASE-02)				
	TOWER-E	TOWER-F	TOWER-G	TOTAL
GROUND COVERAGE	1031.289	541.435	541.435	2114.159
GROUND/STILT F.A.R.	70.054	274.389	274.389	
1ST FLOOR F.A.R.	544.046	453.348	453.348	
2nd FLOOR F.A.R.	544.046	453.348	453.348	
3rd FLOOR F.A.R.	544.046	453.348	453.348	
4th FLOOR F.A.R.	544.046	453.348	453.348	
5th FLOOR F.A.R.	544.046	453.348	453.348	
6th FLOOR F.A.R.	544.046	453.348	453.348	
7th FLOOR F.A.R.	544.046	453.348	453.348	
8th FLOOR F.A.R.	544.046	453.348	453.348	
9th FLOOR F.A.R.	544.046	453.348	453.348	
10th FLOOR F.A.R.	544.046	453.348	453.348	
11th FLOOR F.A.R.	544.046	453.348	453.348	
12th FLOOR F.A.R.	544.046	453.348	453.348	
13th FLOOR F.A.R.	544.046	453.348	453.348	
14th FLOOR F.A.R.	544.046	453.348	453.348	
15th FLOOR F.A.R.	544.046	453.348	453.348	
16th FLOOR F.A.R.	544.046	453.348	453.348	
17th FLOOR F.A.R.	544.046	453.348	453.348	
18th FLOOR F.A.R.	544.046	453.348	453.348	
19th FLOOR F.A.R.	544.046	453.348	453.348	
20th FLOOR F.A.R.	544.046	453.348	453.348	
21th FLOOR F.A.R.	419.336			
22th FLOOR F.A.R.	419.336			
23th FLOOR F.A.R.	419.336			
24th FLOOR F.A.R.	419.336			
25th FLOOR F.A.R.	419.336			
TOTAL F.A.R.	13047.654	8434.653	8434.653	
TOTAL RESIDENTIAL & COMMERCIAL F.A.R.		29916.960		
MUMTY AREA	71.014	63.878	63.878	
STILT PARKING	961.235	267.047	267.047	1495.329
STAIR CASE AREA	525.000	437.472	437.472	
REFUGE AREA	74.499			
BASEMENT AREA				
TOTAL BUILT UP	14679.402	9202.050	9202.050	33083.502

AREA CALCULATION (PHASE-1)													
	TOWER-A	TOWER-B	TOWER-C	TOWER-D	TOWER-E	TOWER-F	TOWER-G	COMMERCIAL-01	COMMERCIAL-02	CRECHE	COMMUNITY	BASEMENT	TOTAL

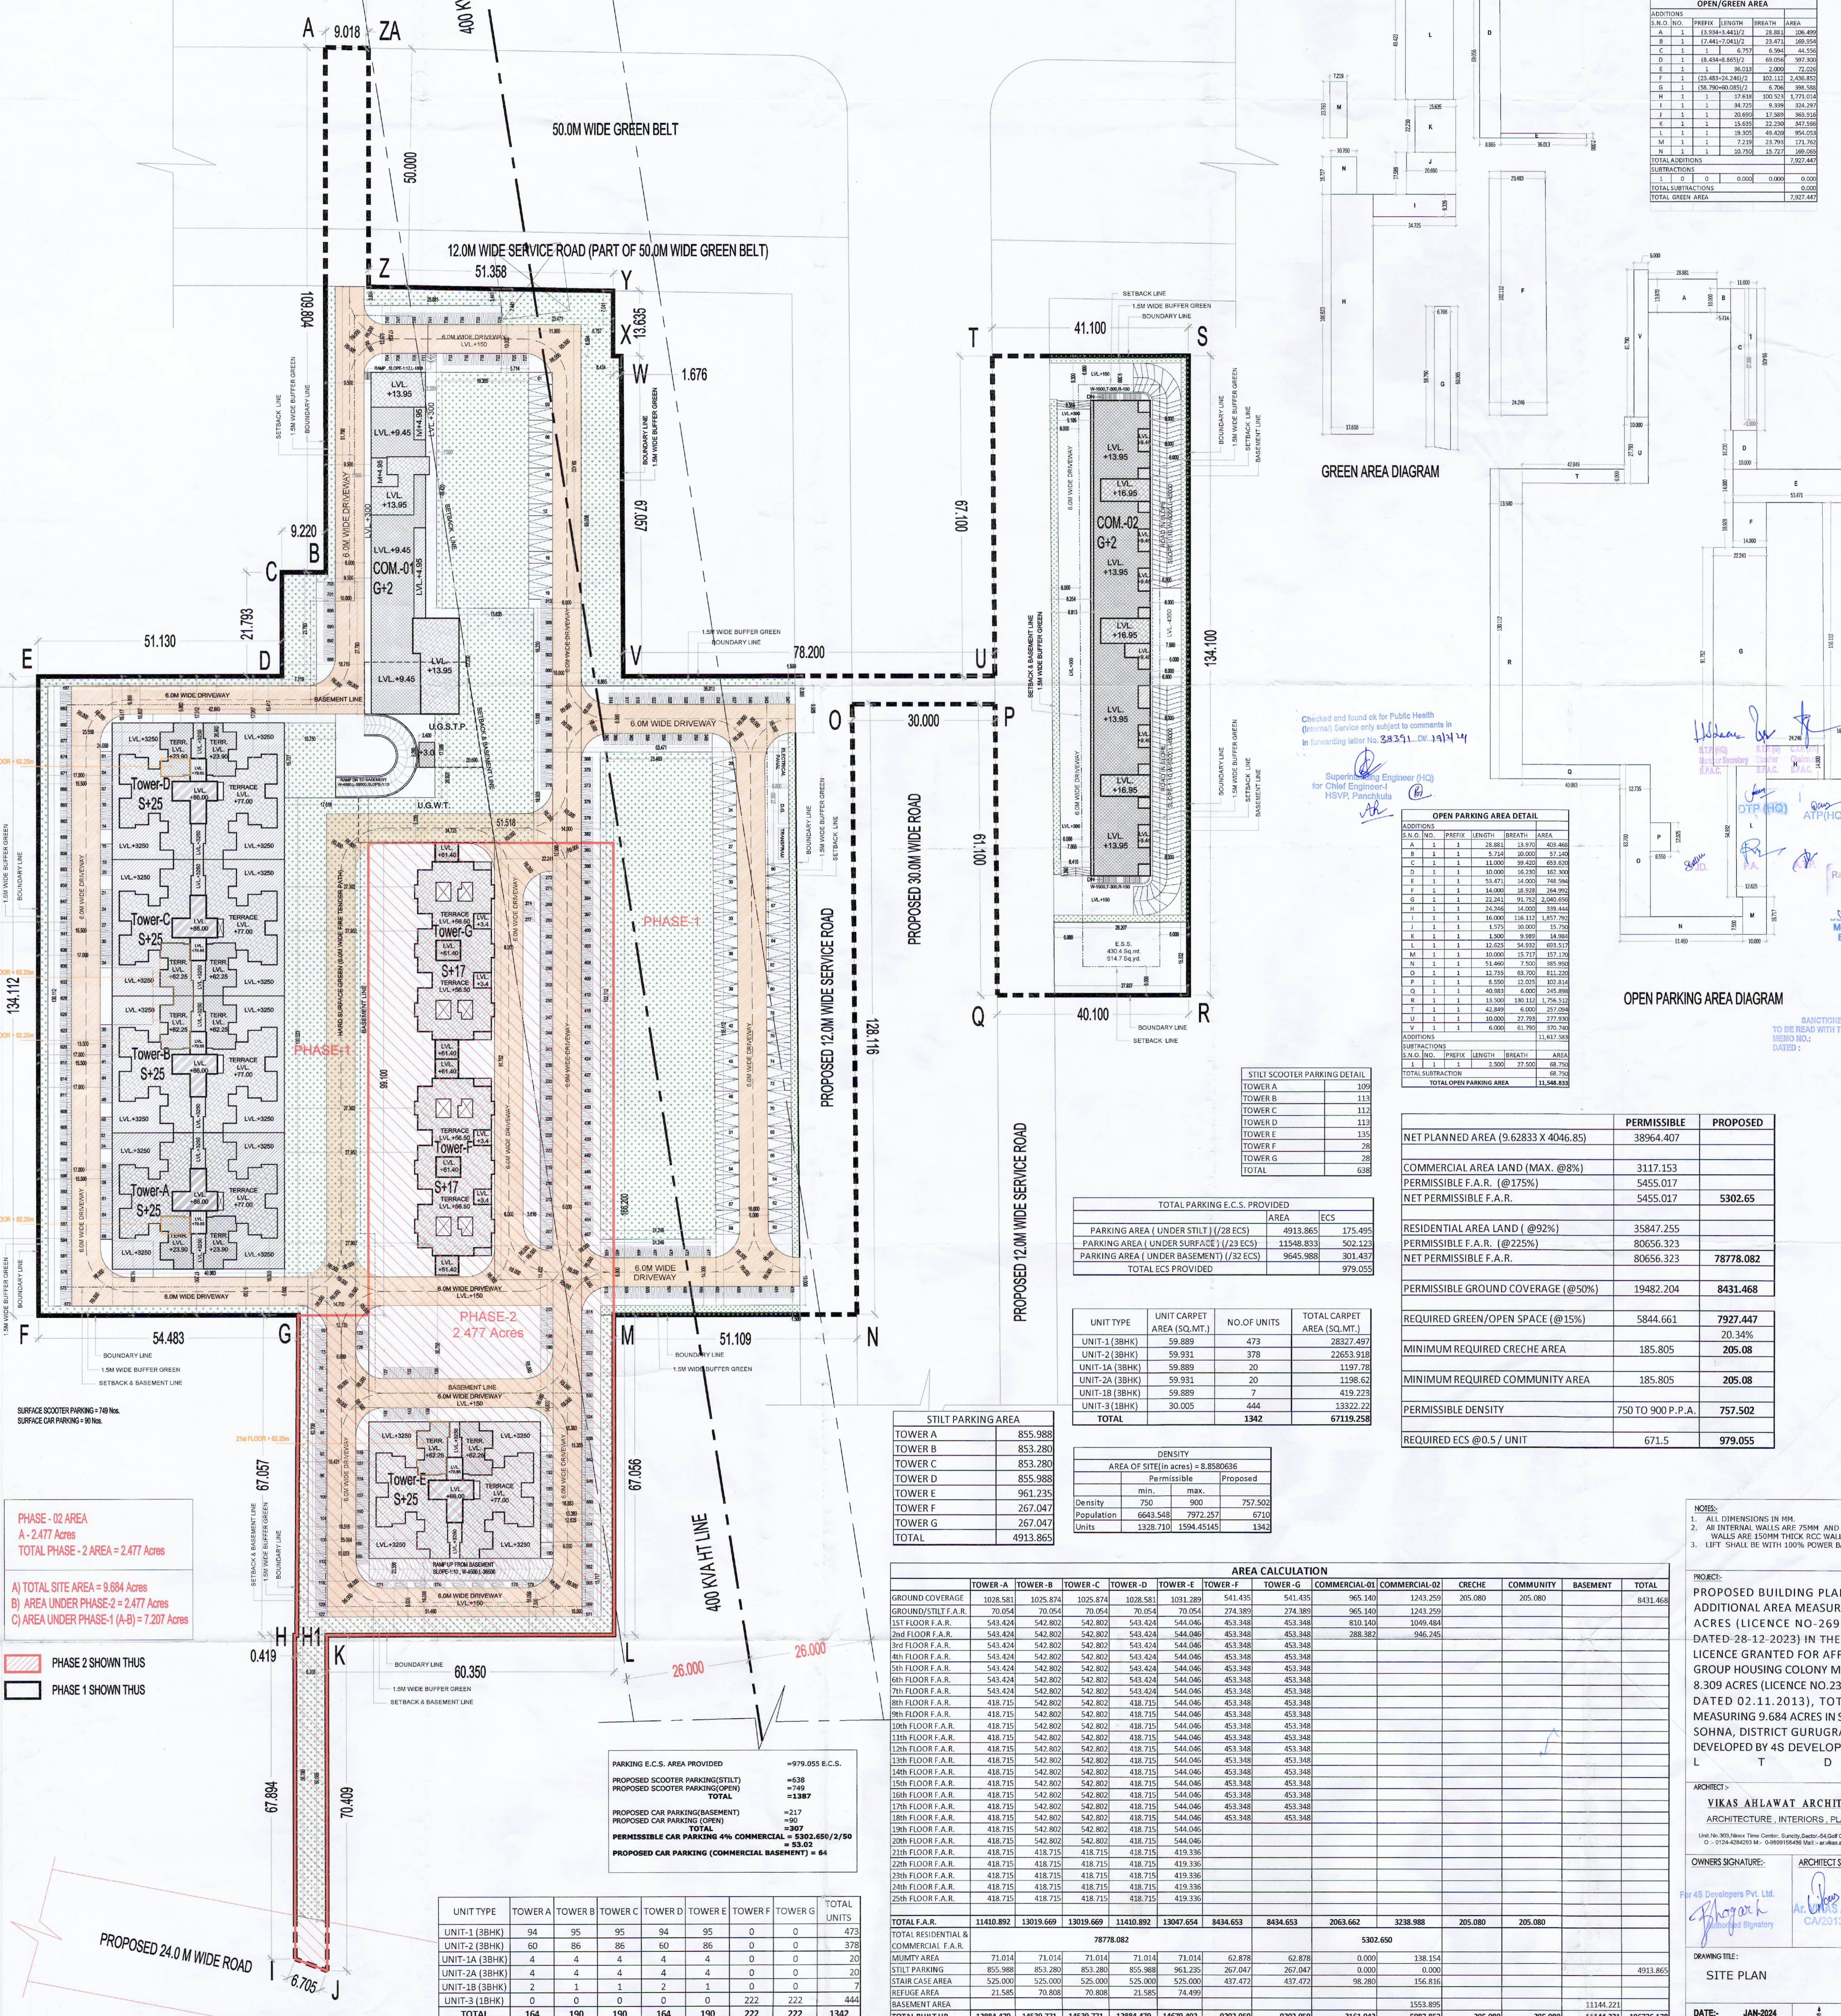

OPEN/GREEN AREA					
S.N.O	NO.	PREFX	LENGTH	BREATH	AREA
TOTAL ADDITIONS				7,927.447	
SUBTRACTIONS				0.000	
TOTAL				7,927.447	

GREEN AREA DIAGRAM

OPEN PARKING AREA DETAIL					
S.N.O	NO.	PREFX	LENGTH	BREATH	AREA

TOTAL PARKING E.C.S. PROVIDED		
PARKING AREA (UNDER STILT) (1/28 ECS)	AREA	ECS
	4913.865	175.495
PARKING AREA (UNDER SURFACE) (1/23 ECS)	11548.833	502.122
PARKING AREA (UNDER BASEMENT) (1/32 ECS)	9645.988	301.457
TOTAL ECS PROVIDED		979.075

UNIT TYPE	UNIT CARPET AREA (SQ.MT.)	NO. OF UNITS	TOTAL CARPET AREA (SQ.MT.)
UNIT-1 (3BHK)	59.889	473	28327.497
UNIT-2 (3BHK)	59.931	378	22653.918
UNIT-1A (3BHK)	59.889	20	1197.78
UNIT-2A (3BHK)	59.931	20	1198.62
UNIT-1B (3BHK)	59.889	7	417.223
UNIT-3 (1BHK)	30.005	444	13322.22
TOTAL		1342	67119.258

STILT PARKING AREA		
TOWER	AREA	ECS
TOWER A	855.988	
TOWER B	853.280	
TOWER C	853.280	
TOWER D	855.988	
TOWER E	961.235	
TOWER F	267.047	
TOWER G	267.047	
TOTAL	4913.865	

NET PLANNED AREA (9.2833 X 4046.85)	PERMISSIBLE	PROPOSED
38964.407		
COMMERCIAL AREA LAND (MAX. @8%)	3117.153	
PERMISSIBLE F.A.R. (@175%)	5455.017	
NET PERMISSIBLE F.A.R.	5455.017	5302.65
RESIDENTIAL AREA LAND (@92%)	35847.255	
PERMISSIBLE F.A.R. (@225%)	80656.323	
NET PERMISSIBLE F.A.R.	80656.323	78778.082
PERMISSIBLE GROUND COVERAGE (@50%)	19482.204	8431.468
REQUIRED GREEN/OPEN SPACE (@15%)	5844.661	7927.447
MINIMUM REQUIRED CRECHE AREA	185.805	205.08
MINIMUM REQUIRED COMMUNITY AREA	185.805	205.08
PERMISSIBLE DENSITY	750 TO 900 P.P.A.	757.502
REQUIRED ECS @0.5 / UNIT	671.5	979.055

PHASE - 02 AREA  
A - 2.477 Acres  
TOTAL PHASE - 2 AREA = 2.477 Acres

A) TOTAL SITE AREA = 9.684 Acres  
B) AREA UNDER PHASE-2 = 2.477 Acres  
C) AREA UNDER PHASE-1 (A-B) = 7.207 Acres

PHASE 2 SHOWN THUS  
PHASE 1 SHOWN THUS

UNIT TYPE	TOWER A	TOWER B	TOWER C	TOWER D	TOWER E	TOWER F	TOWER G	TOTAL UNITS
UNIT-1 (3BHK)	94	95	95	94	95	0	0	473
UNIT-2 (3BHK)	60	86	86	60	86	0	0	378
UNIT-1A (3BHK)	4	4	4	4	4	0	0	20
UNIT-2A (3BHK)	4	4	4					