
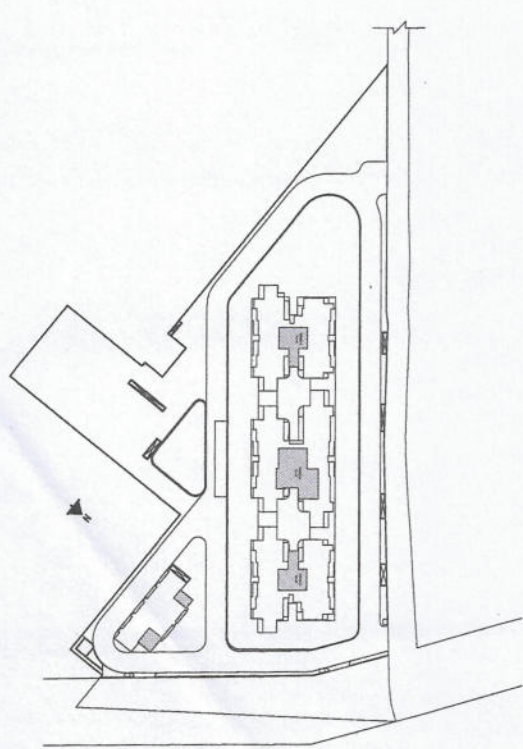
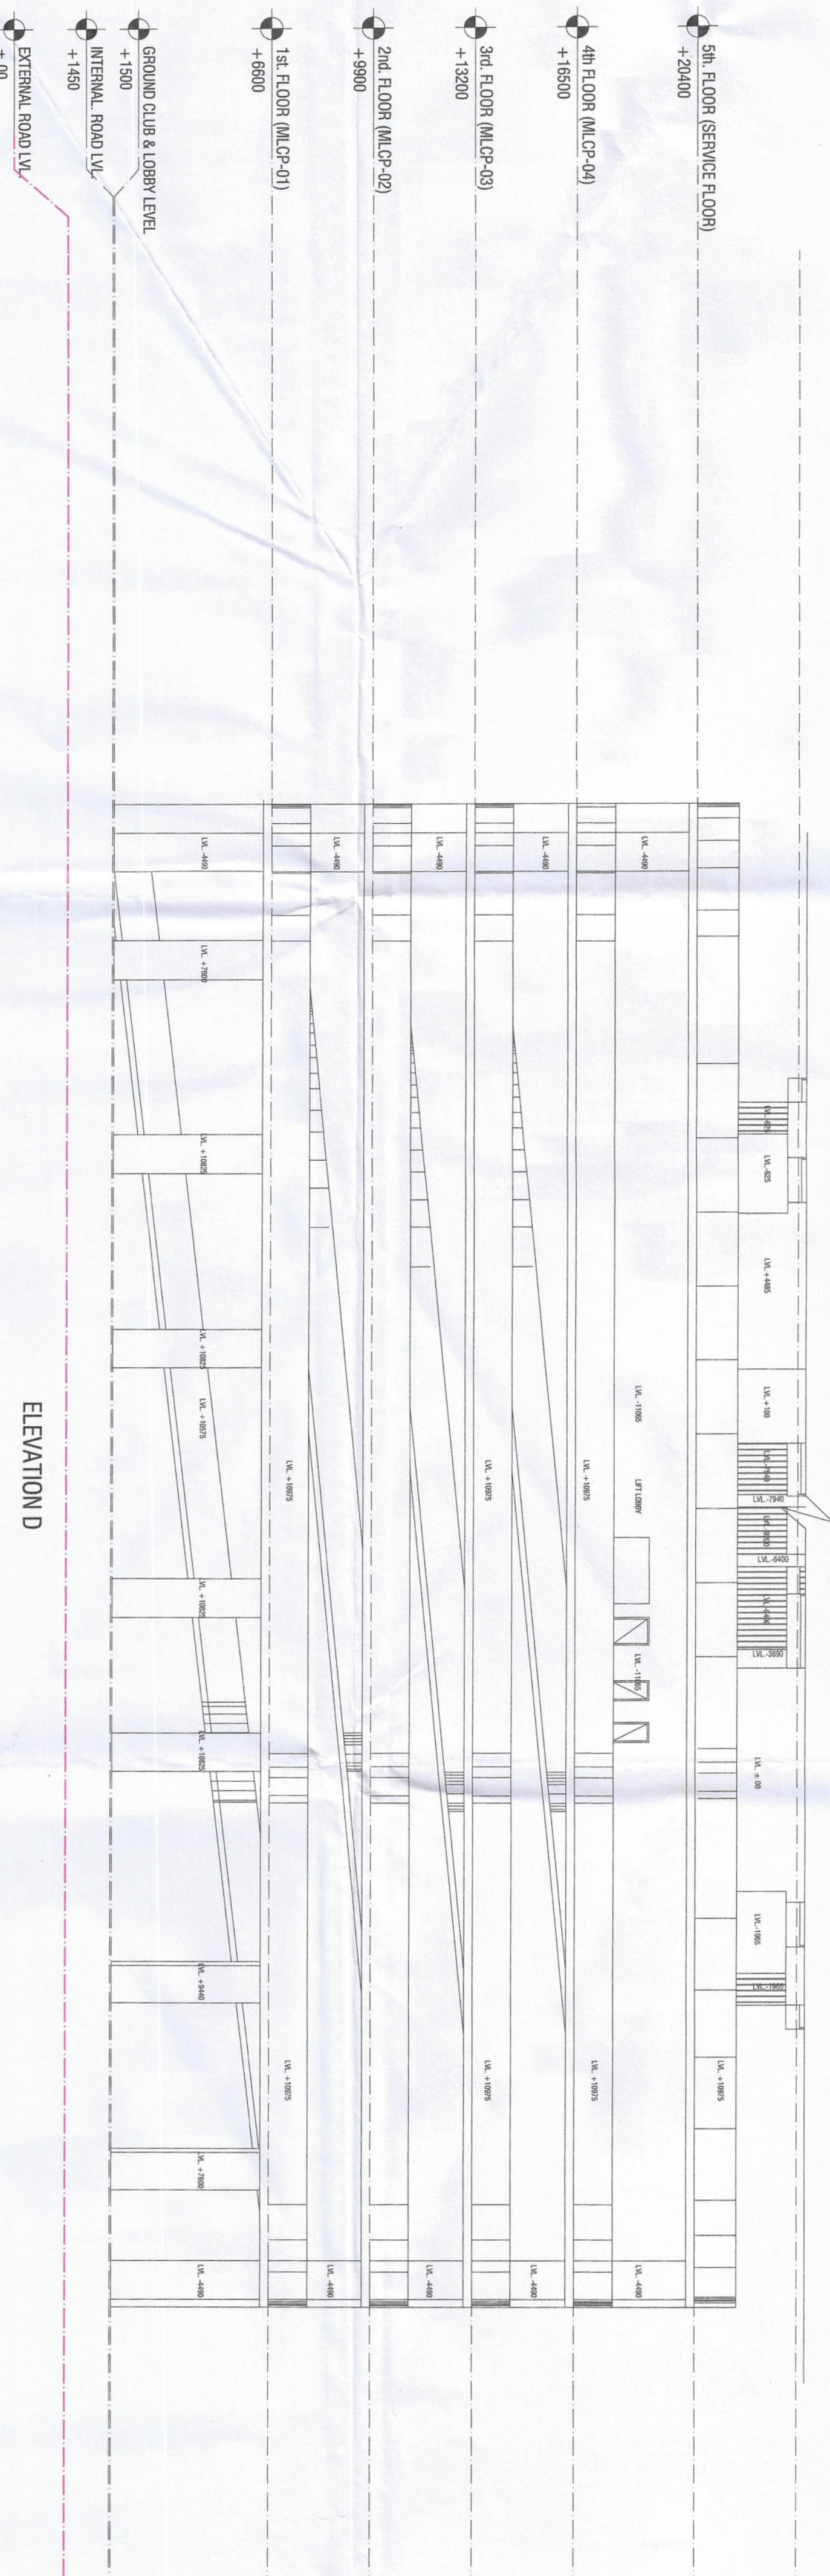
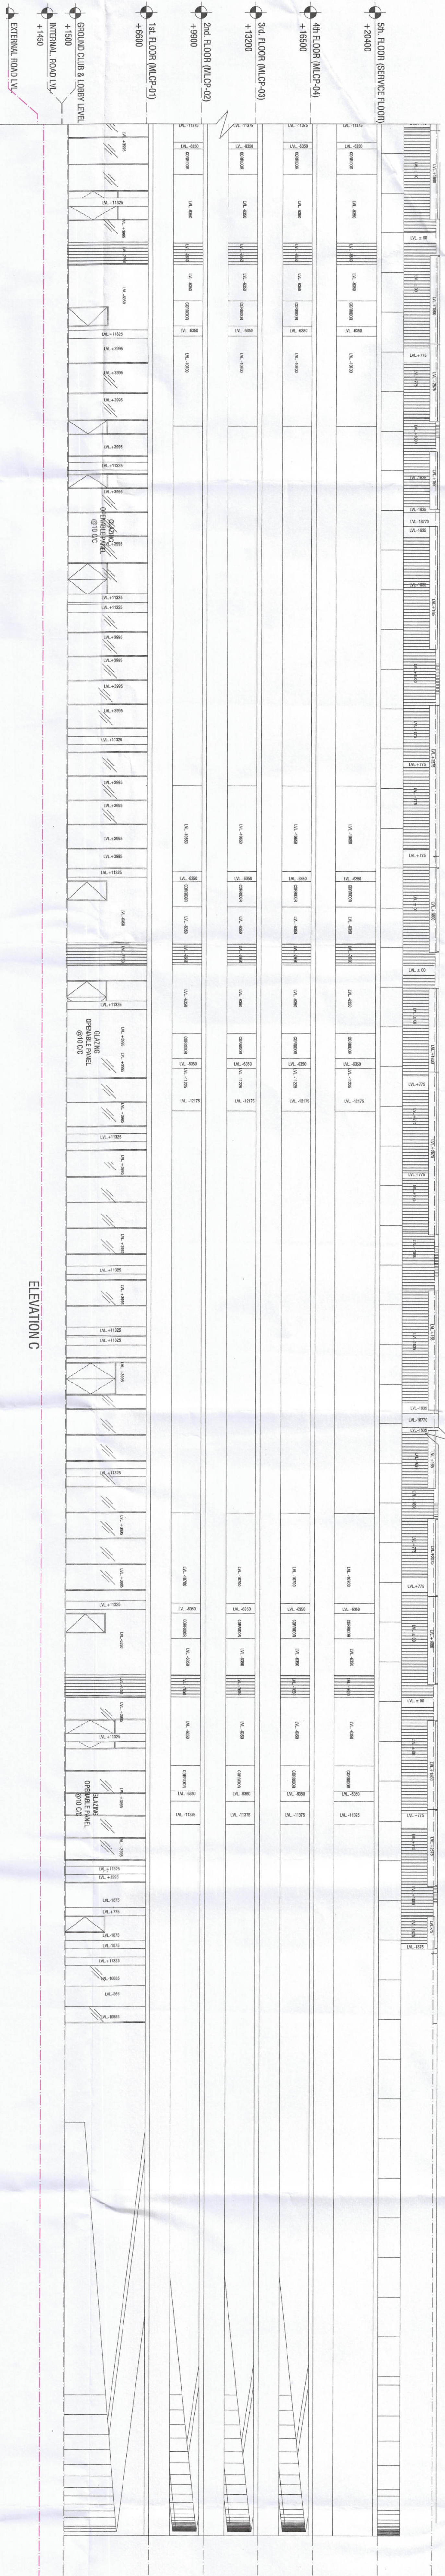
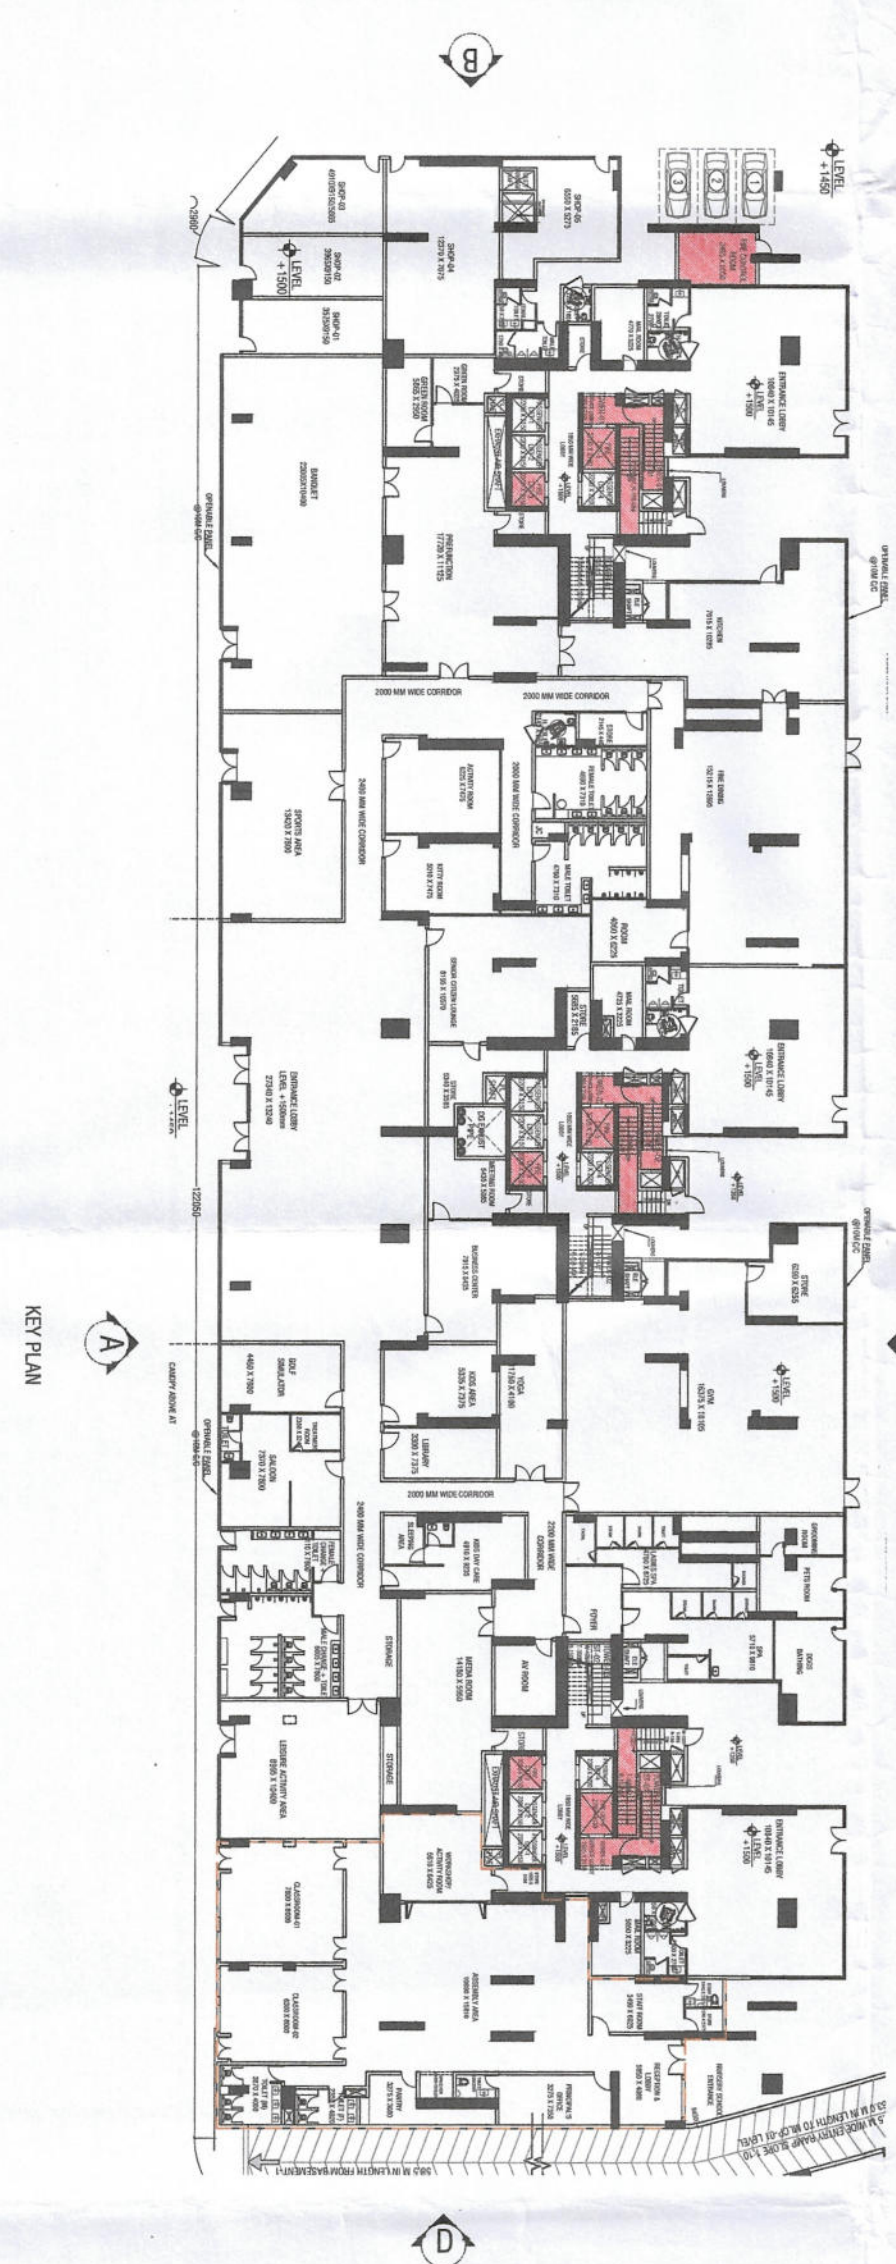
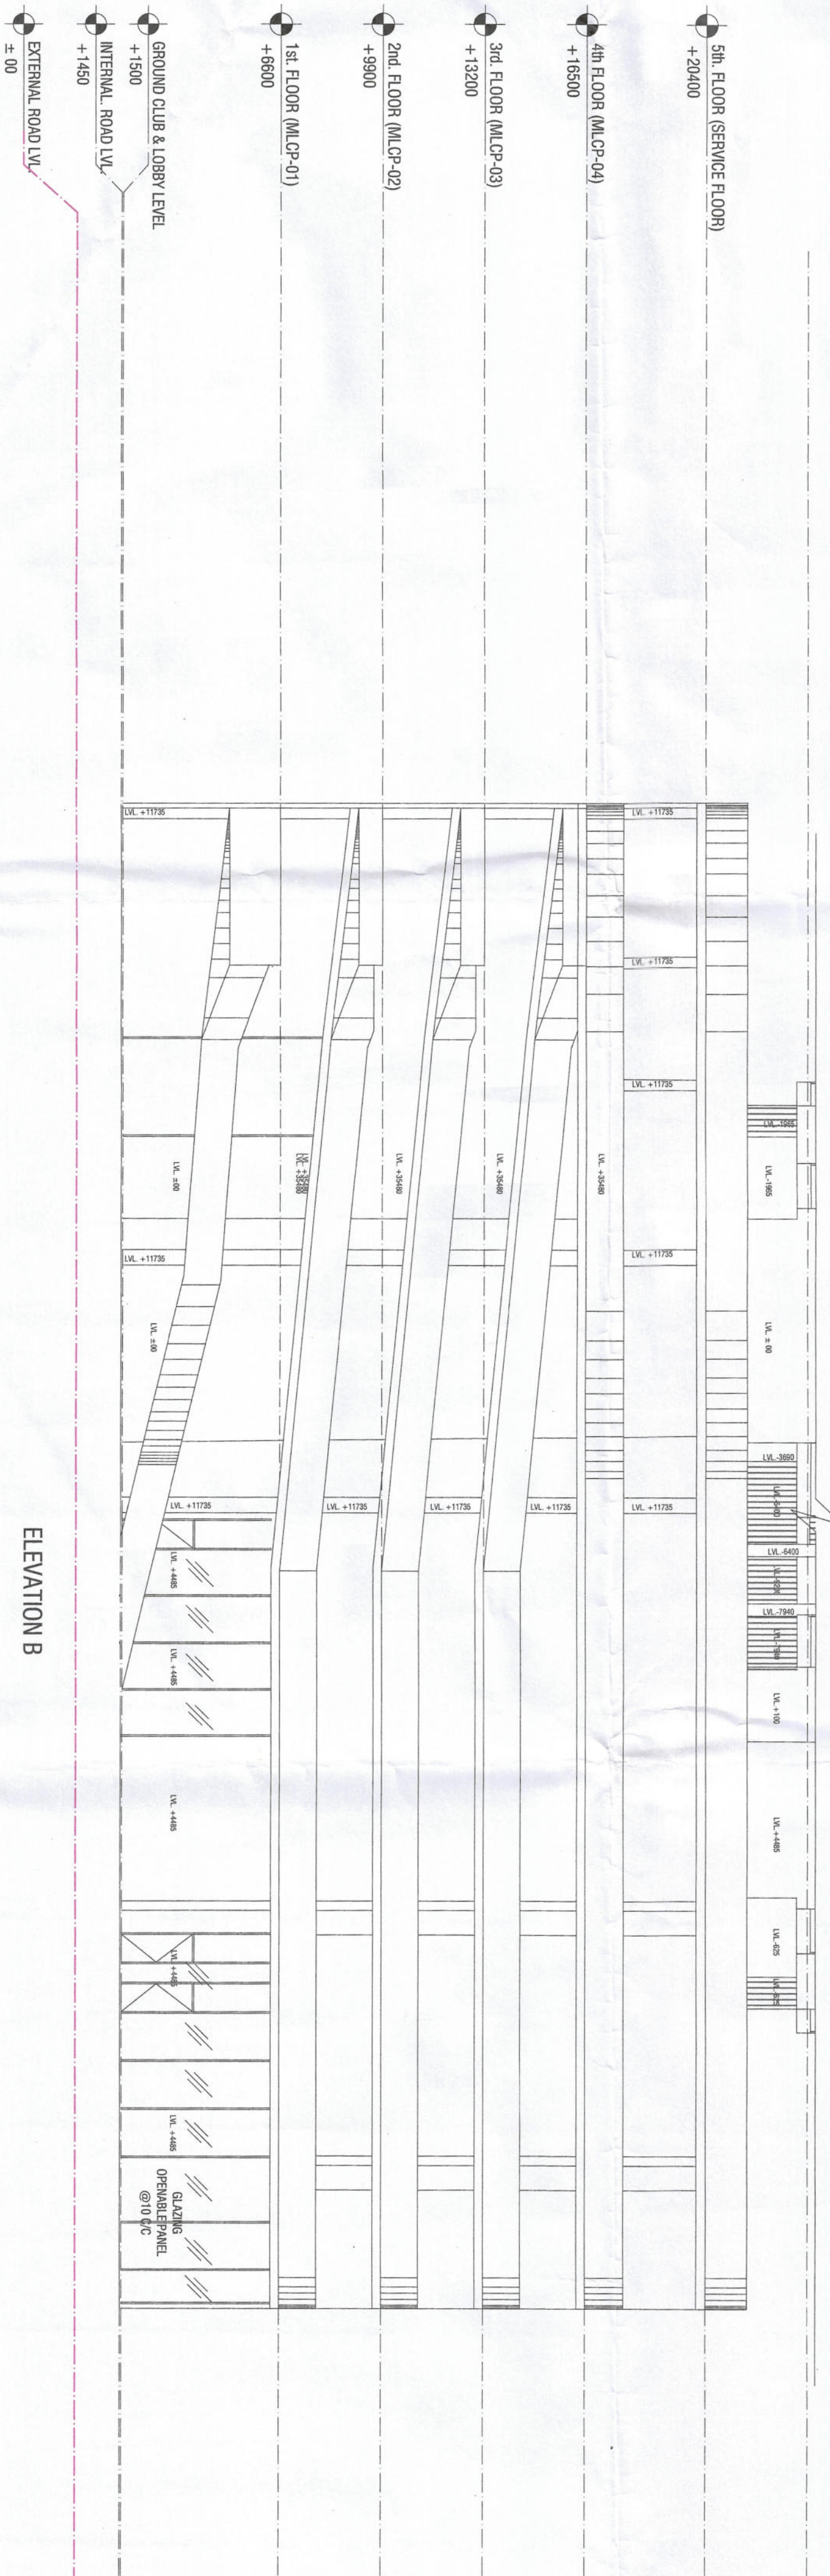


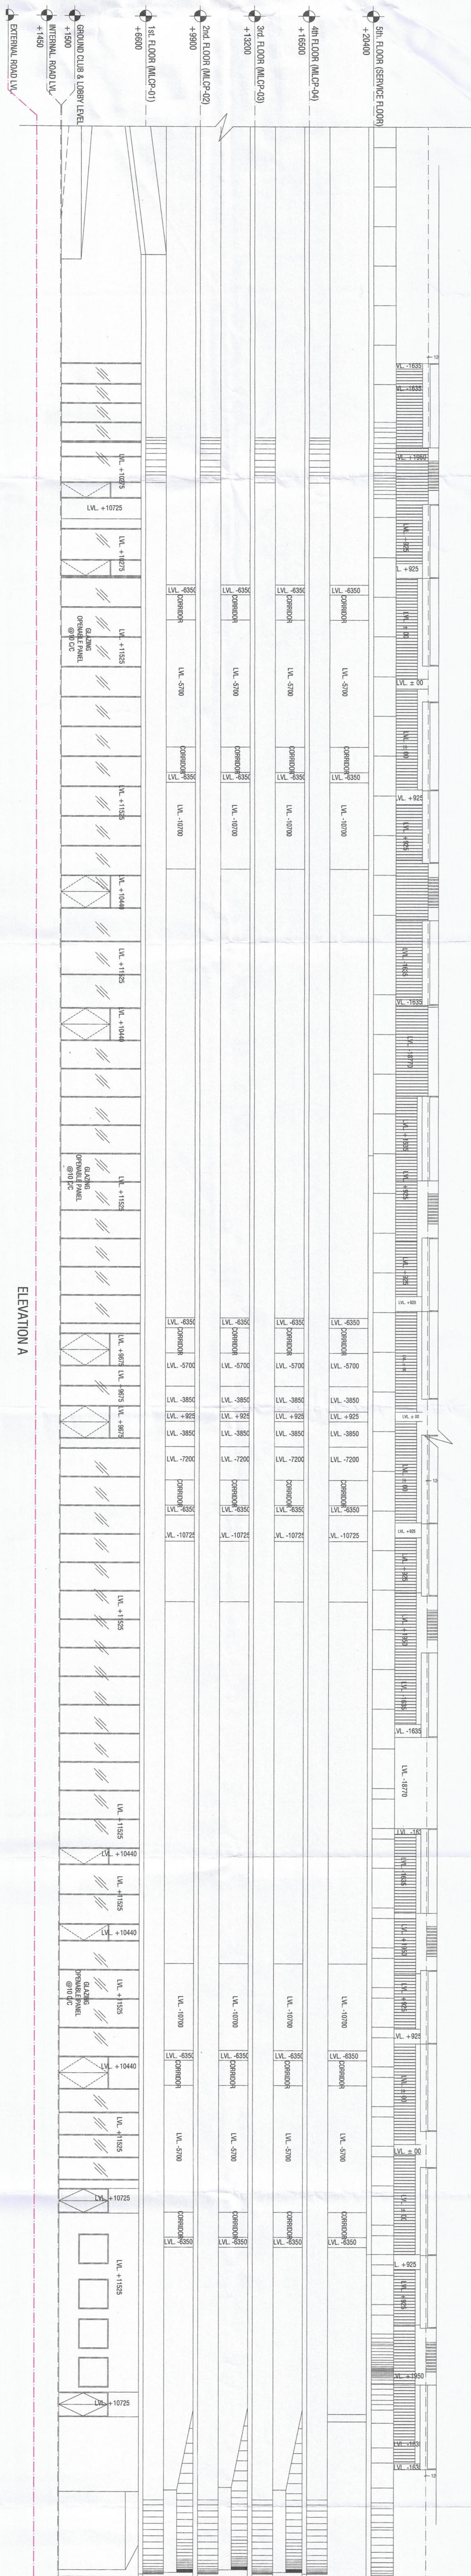

ACPL

SV INFRA MANAGEMENT SOLUTIONS PRIVATE LIMITED.
(FORMERLY KNOWN AS SV INFRA MANAGEMENT SOLUTIONS LLP)

COMMERCIAL COMPONENT) OVER AN AREA MEASURING 4.65625 ACRES
LICENSE NO. 140 OF 2024 DATED 11.11.2024 FALLING IN SECTOR-10
PROGRAM BEING DEVELOPED BY SV INFRA MANAGEMENT SOLUTIONS
PRIVATE LIMITED (FORMERLY KNOWN AS SV INFRA MANAGEMENT
SOLUTIONS LLP)

OWNER/AUTH. SIGNATURE	ARCHITECT'S SIGNATURE
-----------------------	-----------------------

PAVING NO. A-10 SCALE: 1"=50'