


LAYOUT PLAN OF AFFORDABLE RESIDENTIAL PLOTTED COLONY UNDER DEEN DAYAL JAN AWAS YOJANA-2016 OVER AN AREA MEASURING 8.60 ACRES IN VILL. HABATPUR, DISTRICT JIND (HARYANA), BEING DEVELOPED BY M/S MADHUKARA DEVELOPERS PVT. LTD.

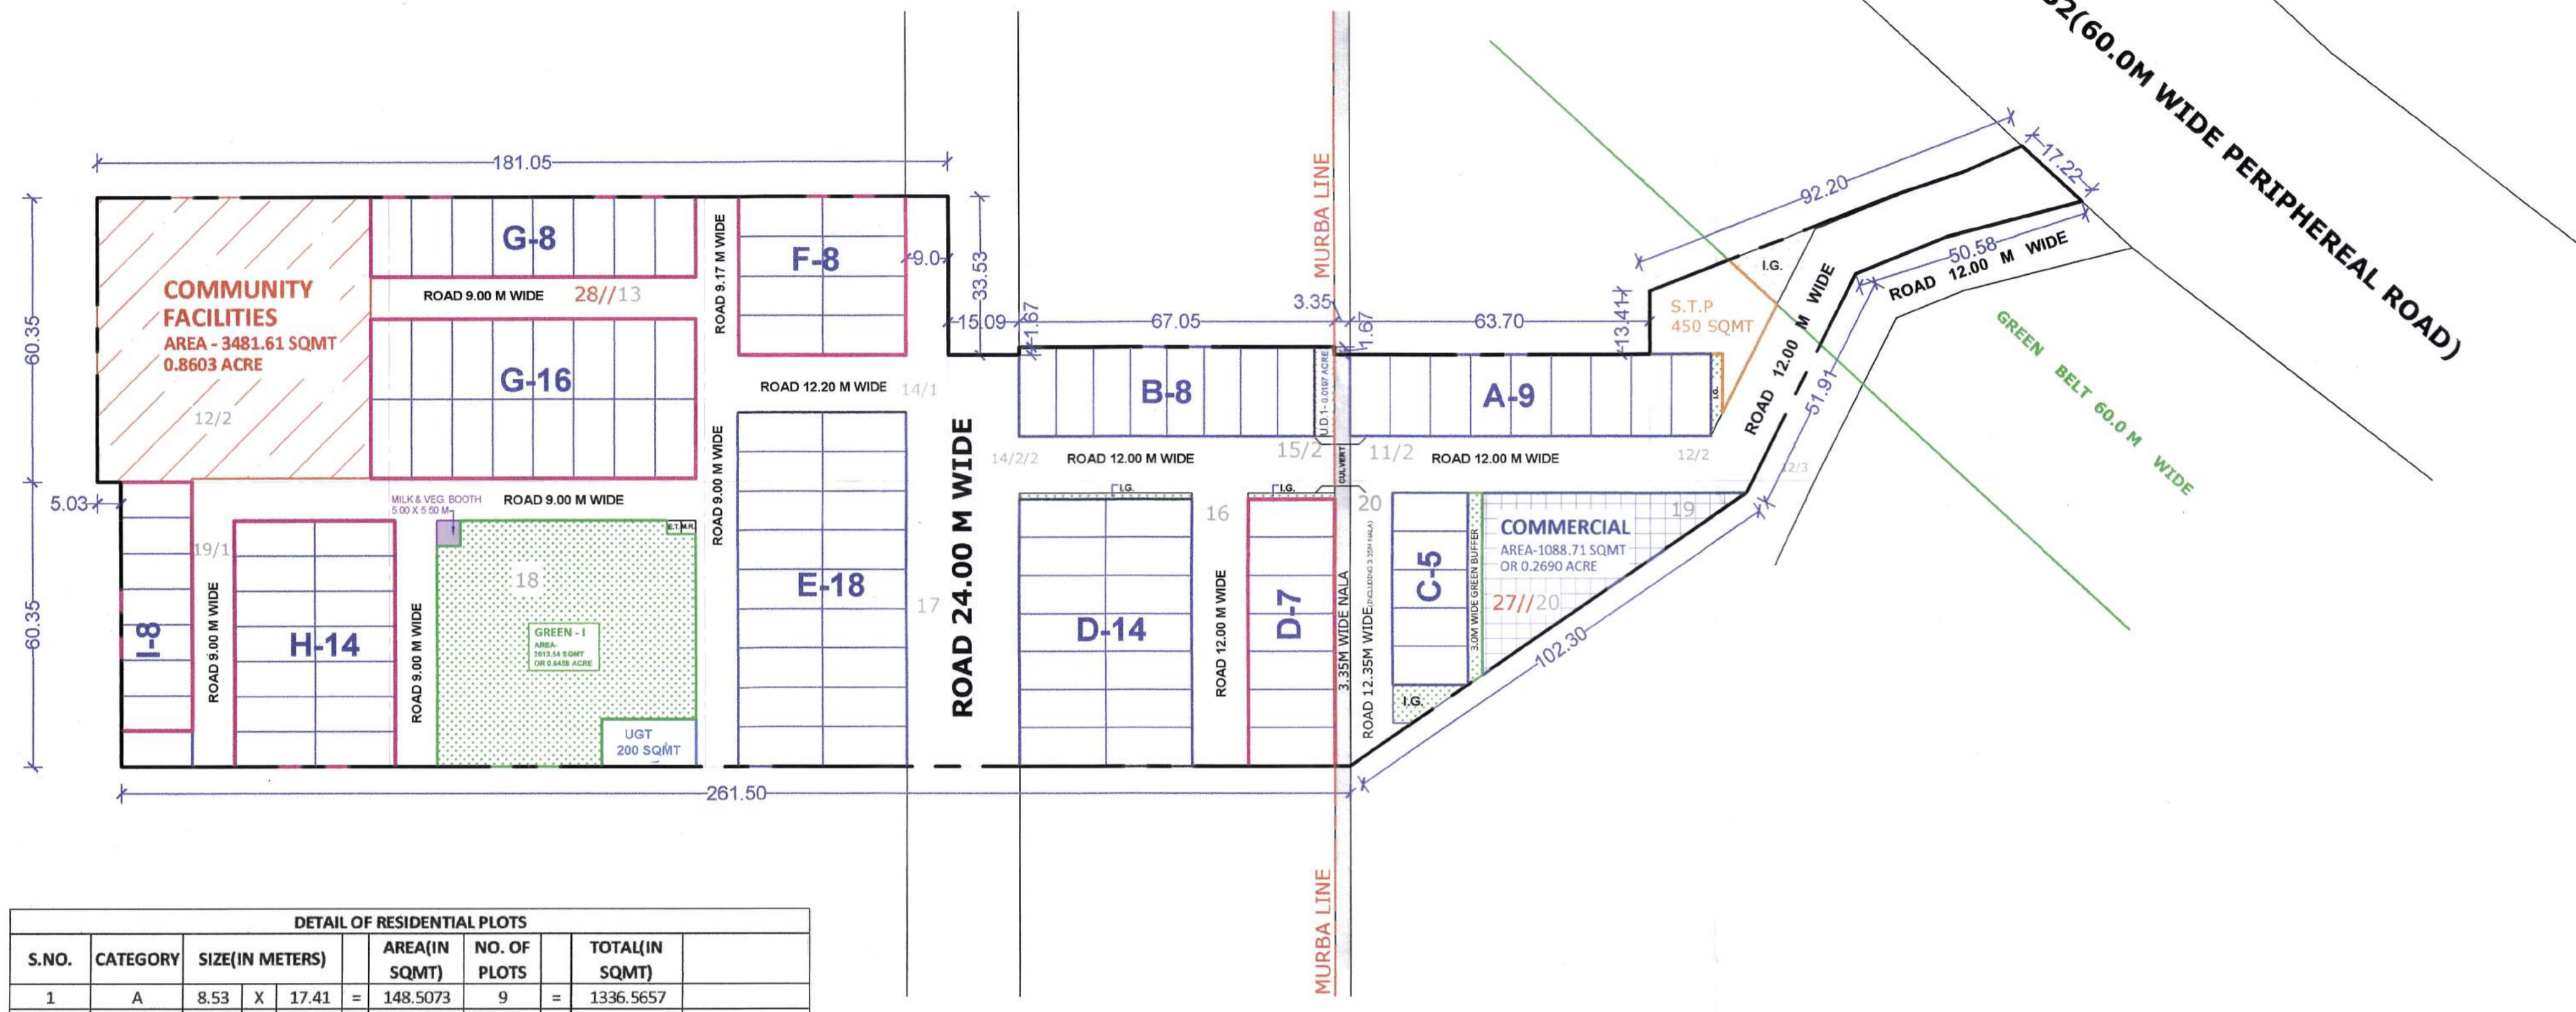

AREA CHART					
S.NO.	PARTICULARS	PROPOSAL (ACRES)	PROPOSAL (%)	PERMISSIBLE (ACRES)	PERMISSIBLE (%)
1.	TOTAL AREA OF THE SCHEME	8.60	-	-	-
2.	AREA UNDER 60.0 M WIDE GREEN BELT	(-) 0.24	-	-	-
3.	50% BENEFIT OF AREA UNDER 60.0 M WIDE GREEN BELT	(+)0.12	-	-	-
4.	AREA UNDER U.D.	(-) 0.0197	-	-	-
5.	NET PLANNED AREA	8.4603	-	-	-
6.	AREA UNDER RESIDENTIAL PLOTS	4.0455	47.81	5.1607	61.0
7.	AREA UNDER COMMERCIAL	0.2690	3.18	0.3384	4.00
8.	TOTAL SALEABLE AREA (6 + 7)	4.3145	50.99	5.4991	65.0
9.	GREEN AREA / OPEN SPACE	0.6458	7.51	0.6450	7.50
10.	COMMUNITY FACILITIES	0.8603	10.0	0.8600	10.0

DETAIL OF RESIDENTIAL PLOTS					
S.NO.	CATEGORY	SIZE(IN METERS)	AREA(IN SQMT)	NO. OF PLOTS	TOTAL(IN SQMT)
1	A	8.53 X 17.41	148.5073	9	1336.5657
2	B	7.86 X 19.08	149.9688	8	1199.7504
3	C	8.13 X 16.00	130.08	5	650.40
4	D	8.07 X 18.35	148.0845	21	3109.7745
5	E	8.33 X 18.00	149.94	18	2698.92
6	F	8.38 X 17.87	149.7506	8	1198.0048
7	G	8.62 X 16.875	145.4625	24	3491.10
8	H	7.44 X 17.06	126.9264	14	1776.9696
9	I	7.54 X 15.09	113.7786	8	910.2288
10	TOTAL			115	16371.7138 SQMT 4.0455 ACRES(47.81%)

DETAILS OF 50% RESIDENTIAL PLOTTED AREA AS REQUIRED TO BE FREEZED AS PER POLICY (2.02275 ACRES)

DETAIL OF 50% FREEZE RESIDENTIAL PLOTS					
S.NO.	CATEGORY	SIZE(IN METERS)	AREA(IN SQMT)	NO. OF PLOTS	TOTAL(IN SQMT)
1	D	8.07 X 18.35	148.0845	7	1036.5915
2	F	8.38 X 17.87	149.7506	8	1198.0048
3	G	8.62 X 16.875	145.4625	24	3491.10
4	H	7.44 X 17.06	126.9264	14	1776.9696
5	I	7.54 X 15.09	113.7786	7	796.4502
6	TOTAL			60	8299.1161 SQMT 2.0507 ACRES(50.69%)

To be read with Licence No. 41 of 2020 Dated 18/12/2020

That this Layout plan for an area measuring 8.60 acres comprised of licence which is issued in respect of Affordable Residential Plotted Colony (Under Deen Dayal Jan Awaz Yojna) being developed by Sh. Shishpal S/o Sh. Man Singh & others in collaboration with Madhukara Developers Pvt. Ltd., Sector-26A, Jind is hereby approved subject to the following conditions:-

- That this Layout Plan shall be read in conjunction with the clauses appearing on the agreement executed under Rule 11 and the bilateral agreement.
- That the plotted area of the colony shall not exceed 65% of the net planned area of the colony. The entire area reserved for commercial purposes shall be taken as plotted for calculation of the area under plots.
- That the demarcation plans as per site of all the Residential Plots and Commercial site shall be got approved from this Department and construction on these sites shall be governed by the Haryana Building Code, 2017 and the Zoning Plan approved by the Director, Town & Country Planning, Haryana.
- That for proper planning and integration of services in the area adjacent to the colony, the colonizer shall abide by the directions of the DTCP for the modification of layout plans of the colony.
- That the revenue rasta falling in the colony shall be kept free for circulation/movement as shown in the layout plan.
- That the colonizer shall abide by the directions of the DTCP, Haryana and accordingly shall make necessary changes in the layout plan for making any adjustment in the alignment of the peripheral roads, internal road circulation or for proper integration of the planning proposals of the adjoining areas.
- That no property/plot shall derive access directly from the carriage way of 30 metres or wider sector road if applicable.
- All green belts provided in the layout plan within the licenced areas of the colony shall be developed by the colonizer. All other green belts outside the licenced area shall be developed by the Haryana Urban Development Authority/colonizer on the directions of the Director, Town and Country planning, Haryana or in accordance with terms and conditions of the agreements of the licence.
- At the time of demarcation plan, if required percentage of organized open space is reduced, the same will be provided by the colonizer in the licenced area.
- No plot will derive an access from less than 9 metres wide road would mean a minimum clear width of 9 metres between the plots.
- Any excess area over and above the permissible 4% under commercial use shall be deemed to be open space.
- The portion of the sector/development plan roads /green belts as provided in the Development Plan if applicable, which form part of the licenced area shall be transferred free of cost to the government on the lines of Section 3(3)(a)(iii) of the Act No.8 of 1975.
- That the odd size plots are being approved subject to the conditions that these plots should not have a frontage of less than 75% of the standard frontage when demarcated.
- That you will have no objection to the regularization of the boundaries of the licence through give and take with the land that HSPV is finally able to acquire in the interest of planned development and integration of services. The decision of the competent authority shall be binding in this regard.
- That the rain water harvesting system shall be provided as per Central Ground Water Authority norms/Haryana Govt. notification as applicable.
- That the coloniser/owner shall use only Light-Emitting Diode lamps (LED) fitting for internal lighting as well as Campus lighting.
- That the colonizer/owner shall ensure the installation of Solar Photovoltaic Power Plant as per the provisions of order No.22/52/2005-SPower dated 21.03.2016 issued by Haryana Government Renewable Energy Department.
- That the colonizer/owner shall strictly comply with the directions issued vide Notification No. 19/6/2016-5P dated 31.03.2016 issued by Haryana Government Renewable Energy Department for enforcement of the Energy Conservation Building Codes.

IRG.No- DTCP 7621 Dated 18-12-2020.



For Madhukara Developers Pvt. Ltd.
Sushant
Director/ Authorised Signatory

Ar. *MONU SHARMA*
CA/2016/78557
NEELKANTH ASSOCIATES
First Floor, Gohana Chowk,
G.T. Road PANIPAT
(M) 98139-00375

LEGEND:
 E.T. = ELECTRIC TRANSFORMER(3X3M)
 M.R. = METER ROOM(3X3M)
 UGT = UNDERGROUND WATER TANK
 S.T.P. = SEWAGE TREATMENT PLANT
 PARKS / OPEN SPACES
 COMMERCIAL AREA
 COMMUNITY FACILITIES
 MURBA LINE
 KILLA LINE
 SCHEME BOUNDARY

DENSITY CALCULATION(PPA):-
 NUMBER OF PLOTS = 115
 UNITS ALLOWED = 4
 POPULATION ALLOWED PER UNIT = 4.5
 DENSITY CALCULATION = 115 X 4 X 4.5
 = 2070.0 / 8.4603
 = 244.67, SAY 245 PPA

(JAIDEEP) ATP (HQ) (SAVITA JINDAL) DTP (HQ) (R.P. SINGH) STP (HQ) (JITENDER SHAG) GTP (HR) (K.MAKRAN PANDURANG, IAS) DTCP (HR)
 (RAJESH DUTT) JD (HQ) (DINESH KUMAR) SD (HQ)