



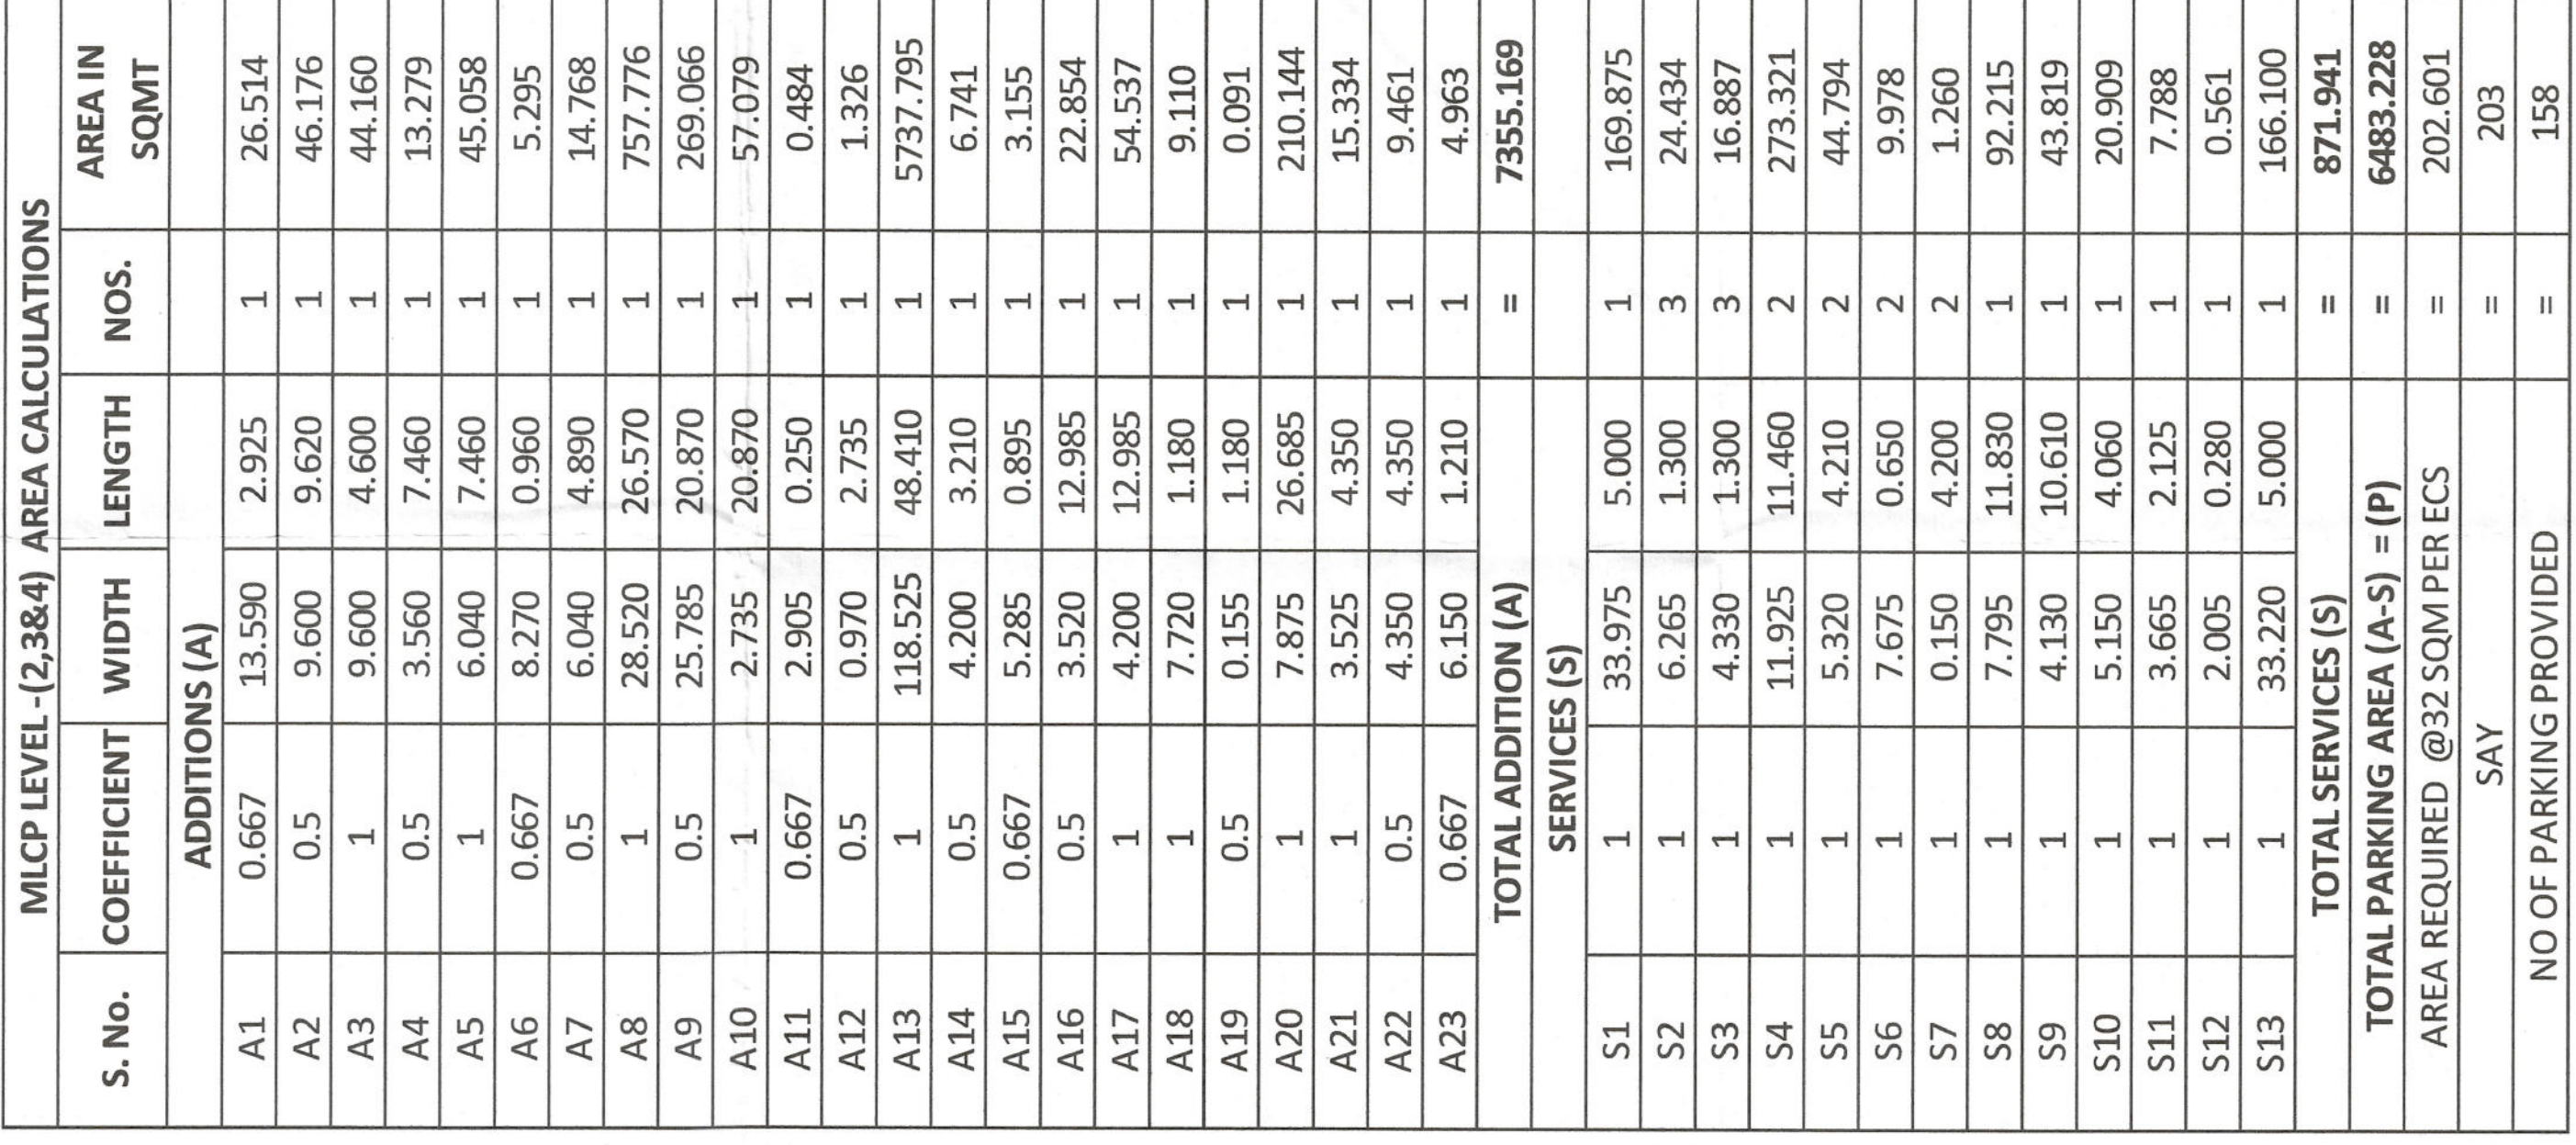

KEY PLAN

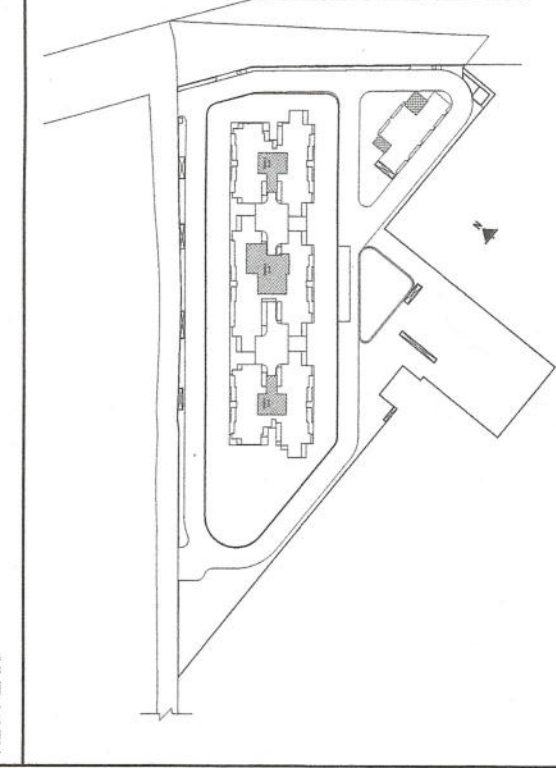

PRINCIPAL ARCHITECT

ACPL

ACPL Design Ltd
www.acplindia.com
E-28 South Extension-II, 4th
New Delhi 110049, India +91 11
E: contact@acplindia.com +91 11

CLIENT

SV INFRA MANAGEMENT SOLUTIONS PRIVATE LIMITED.
(FORMERLY KNOWN AS SV INFRA MANAGEMENT SOLUTIONS LLP)

PROJECT 228216 10-7-25

PROPOSED GROUP HOUSING COLONY UNDER MIXED LAND USE UND

COMMERCIAL COMPONENT OVER AN AREA MEASURING 155626 ACRES
 100% RESIDENTIAL COMPONENT
 09.02.2016
 09.02.2016

LICENCE NO. 140 05 2024 DATED 11.11.2024 FALLING IN SECTOR-1

GURUGRAM BEING DEVELOPED BY SV INFRA MANAGEMENT SOLUTION

PRIVATE LIMITED (FORMERLY KNOWN AS SV INFRA MANAGEMENT)

SOLUTIONS LLP)

Infra Management Solutions Private Ltd.

35 June 2017

[Signature]

KULMEET SHANGARI

Authorised Signatory
ARCHITECT
CAN/21741

14117200

OWNER/AUTH. SIGNATURE	ARCHITECT'S SIGNATURE
DRAWING TITLE	

DRAWING TITLE SECOND TO FOURTH FLOOR (LEVEL 2,3, AND 4 PODIUM PARKING) AREA DIAGRAM AND DETAILS


DRAWING NO	DATE	SCALE
	A-09	1:200

STATIONING NO.	A-00	SCALE: 1:200
----------------	------	--------------


MILCP LEVEL DOOR WINDOW SCHEDULE						
NAME	WIDTH	HEIGHT	CELL	UNITS	LOCATION	TYPE
ED 1	1400	2250	150	2400	ELE SHAFT	DBL DOOR
ED 2	1500	2400	00	2400	ELE ROOM	SINGLE DOOR
ED 3	650	2250	150	2400	ELE SHAFT	SINGLE DOOR
F66	1200	2400	00	2400	CORRIDOR	SINGLE DOOR
FR	1100	2250	150	2400	RAC	SINGLE DOOR
FR1	900	2250	150	2400	RAC SHAFT	SINGLE DOOR
PH	650	2250	150	2400	PL SHAFT	SINGLE DOOR

LEGEND:	S.NO.	DESCRIPTION	SYMBOL
	1.	1000 SOIL PIPE	①
	2.	1000 WASTE PIPE	②
	3.	750 API-SIPHONAGE PIPE	③
	4.	DOMESTIC WATER SUPPLY DN. TAKE PIPE	④
	5.	FLUSHING WATER SUPPLY DN. TAKE PIPE	⑤
	6.	750 BALCONY WASTE WATER PIPE	⑥
	7.	1500 RAIN WATER PIPE	⑦
	8.	DOMESTIC WATER DN. TAKE BOOSTER SUPPLY	⑧
	9.	DOMESTIC WATER RISER PIPE	⑨
	10.	FLUSHING WATER RISER PIPE	⑩
	11.	FLOOR TRAP	FT
	12.	FLOOR DRAIN	FD
	13.	VERTICAL GRATING	VG
	14.	PLAIN FLOOR TRAP	PFT
	15.	FLOW DIRECTION	→
	16.	BOTTLE TRAP	
	17.	1500 SOIL PIPE	1a
	18.	1500 WASTE PIPE	2a

FLOOR	TYPE/USAGE	COVERED GROSS FLOOR AREA	EXP. WIDTH CALCULATION OF STAIRCASES/DOOR OCCUPANT AREA IN SQ.MT. ASZ NUC-2016 (SQ.MT./PERSON)	STAIRCASE/DOOR WIDTH PER PERSON (MM)	NO. & WIDTH OF STAIRCASES/DOOR / EXITS PROVIDED (MM)	STAIRCASE/ DOOR WIDTH PROVIDED
		7555.169	30	245		
			Total	445		
MILP FLOOR	PARKING			10	2632	7500
					6 NOS. 1250 MM WIDE	

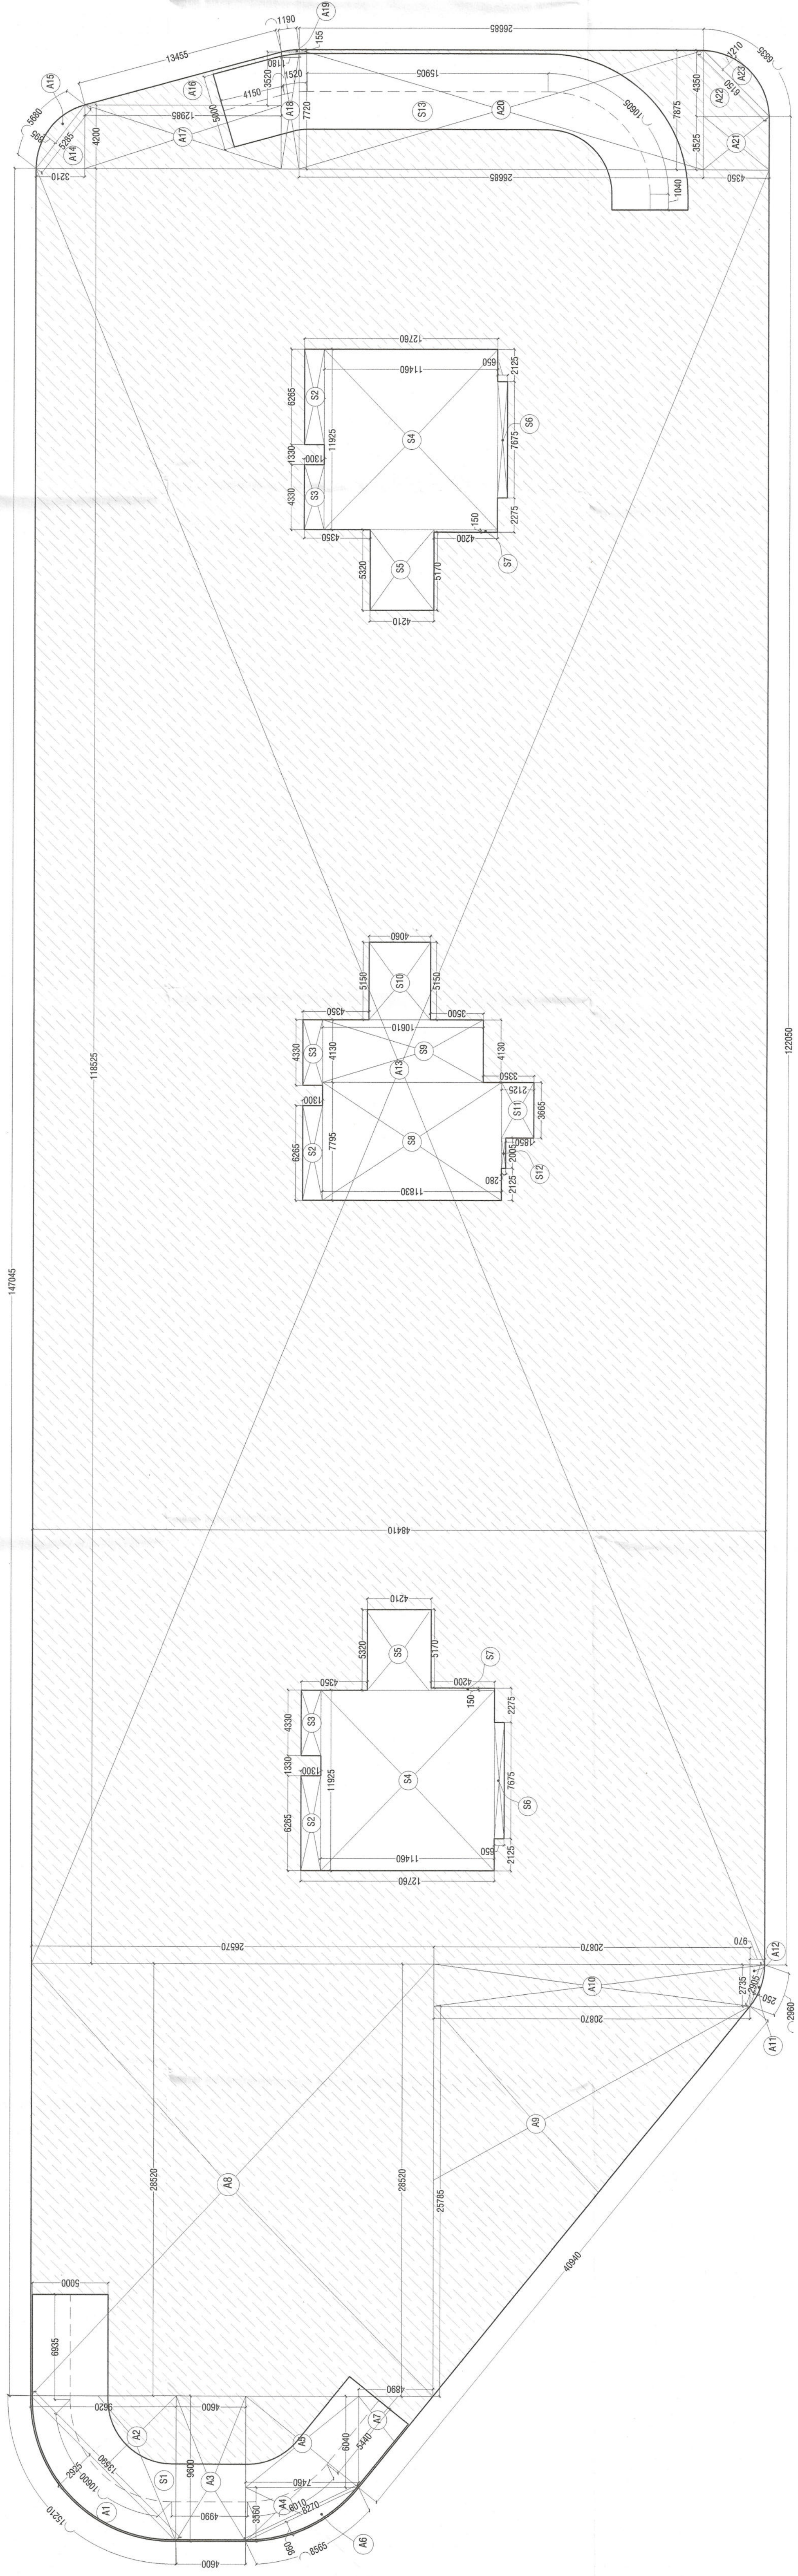

PODIUM/MLCP-2,3&4 LEVEL AREA DIAGRAM

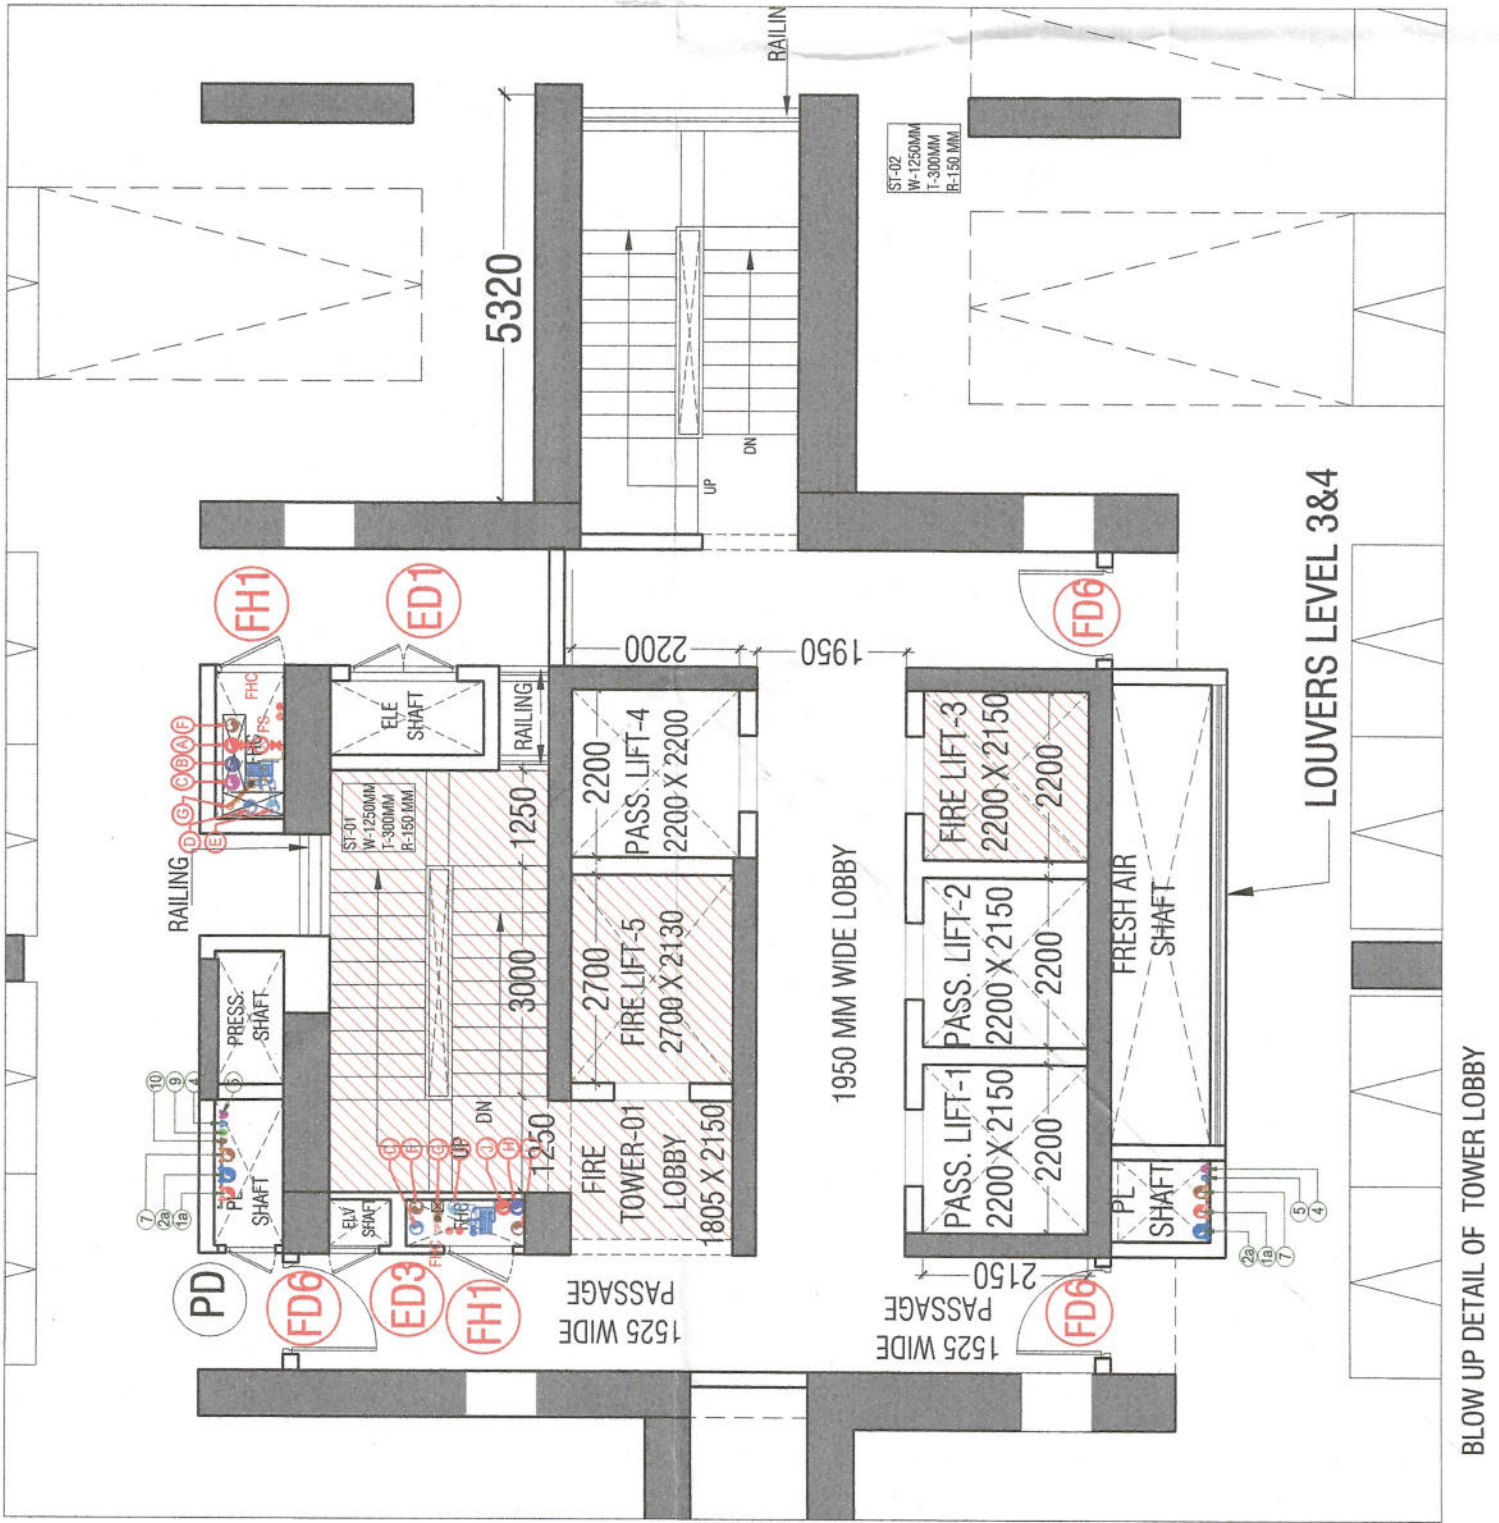

BLOW UP DETAIL OF TOWER LOBBY