
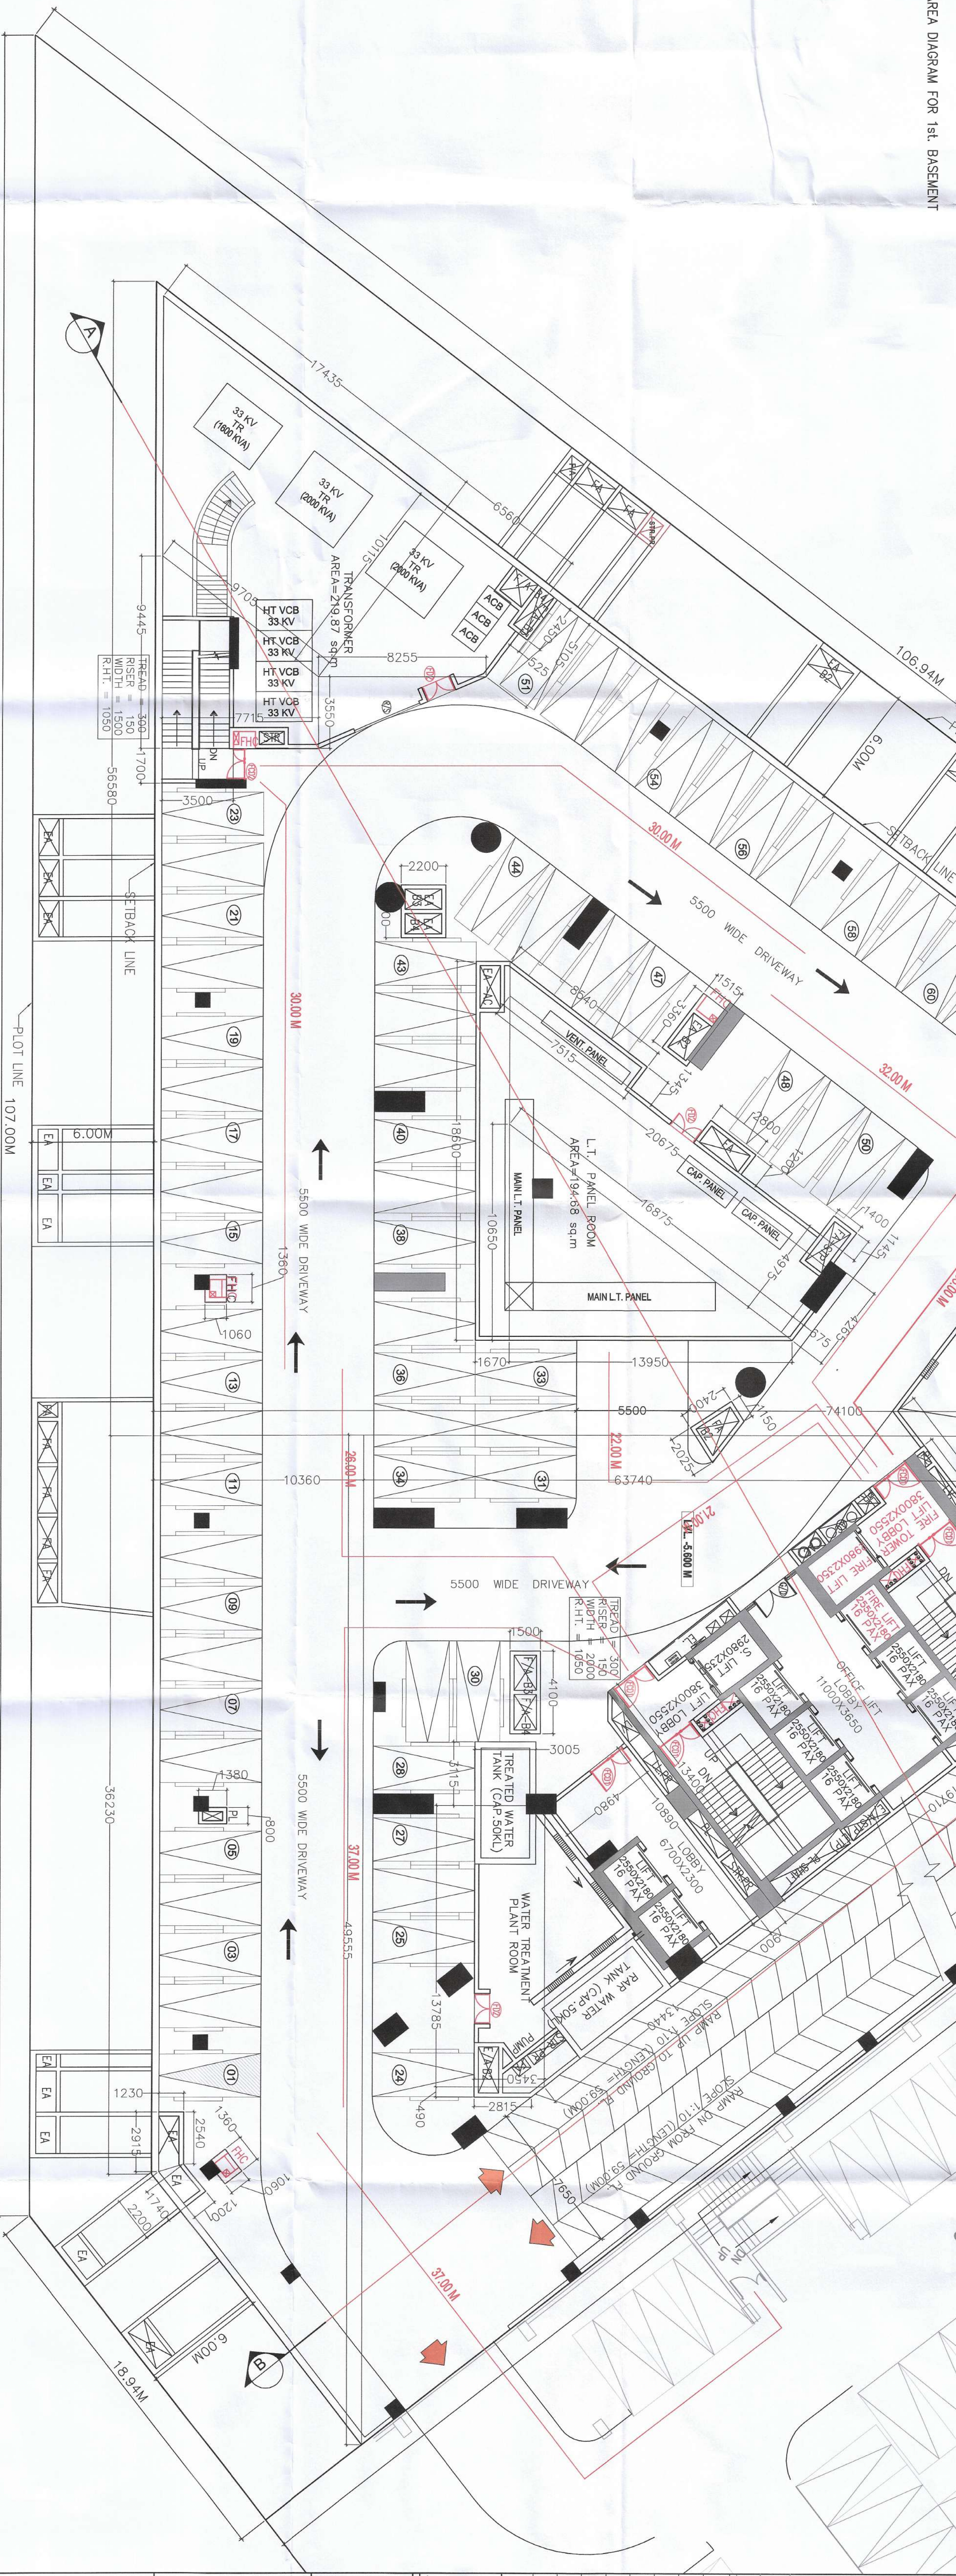


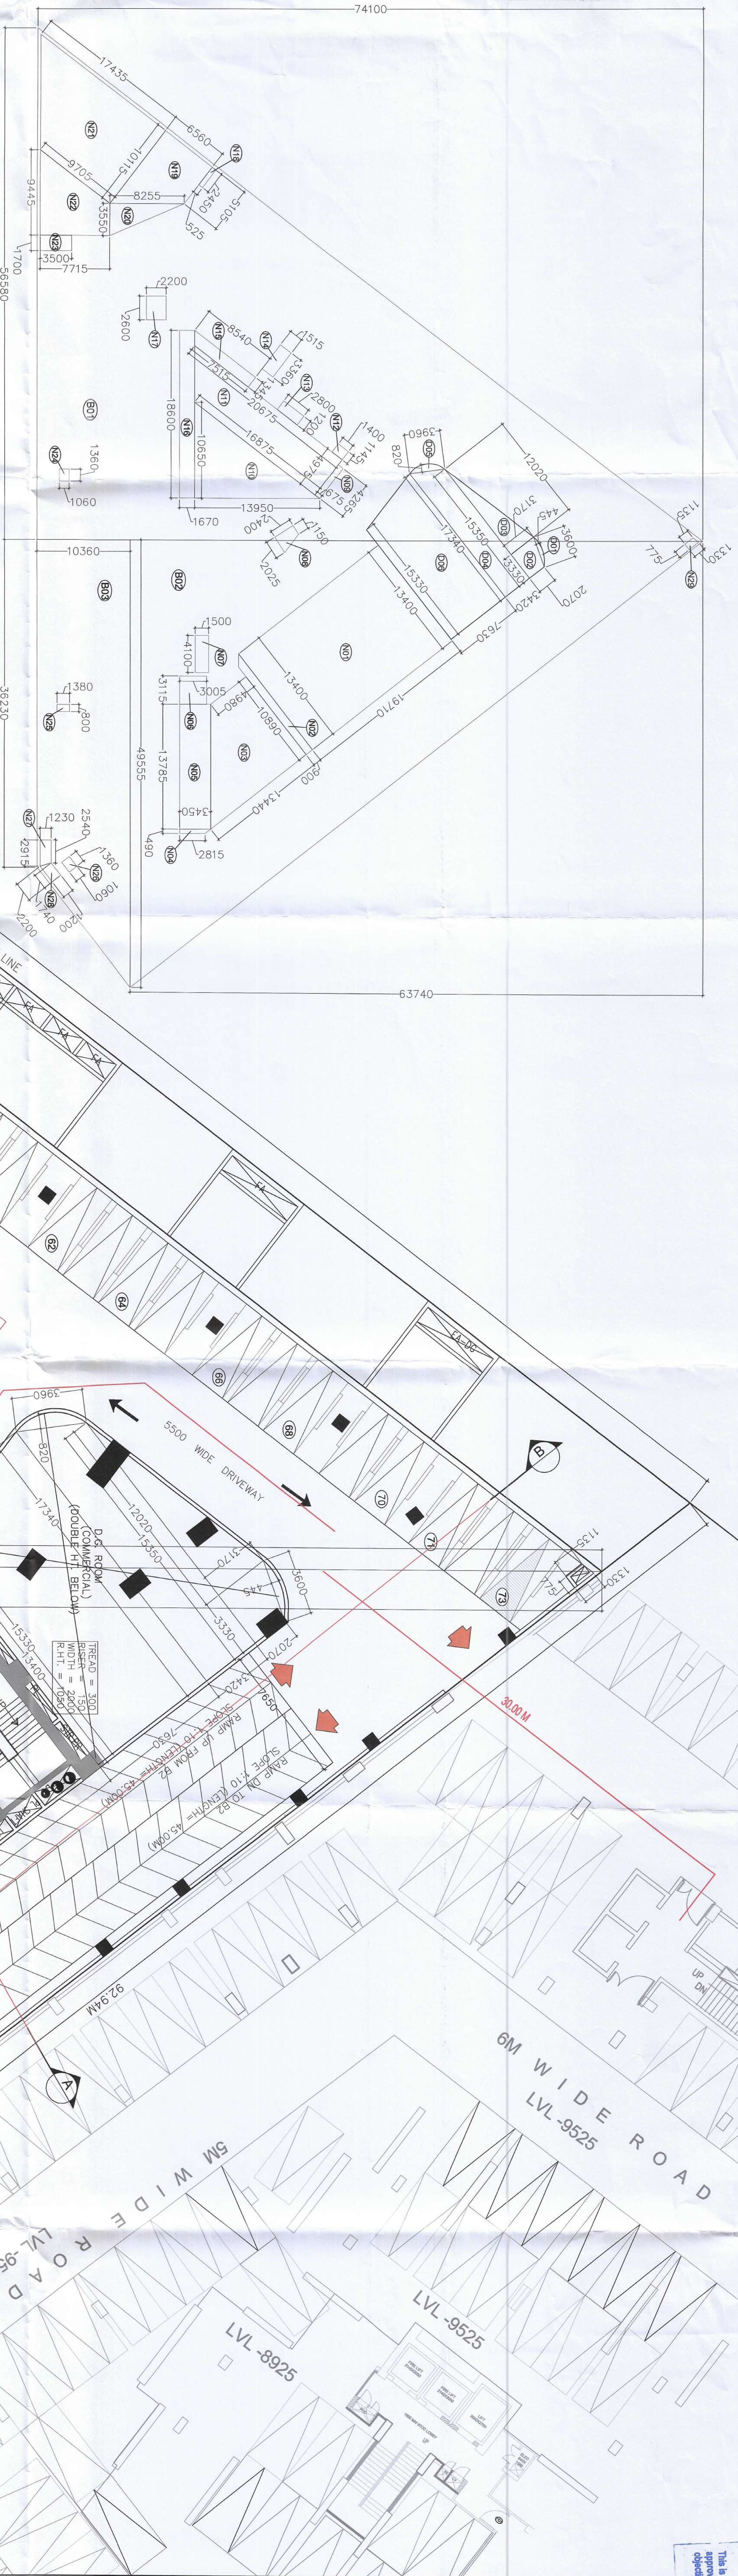

MULTILEVEL CAR PARKING 73X2=146

BASEMENT-01 AREA CALCULATION

TOTAL COVERED AREA AT BASEMENT-01 = ENVELOPE AREA (A) DEDUCTION AREA (B)

ENVELOPE AREA (A)

S.No.	Length	Breadth	Height	No.	Area (SQM)					
B01	56.580	X	0.50	1	=	2096.28				
B02	49.555	X	63.740	0.50	1	=	1579.31			
B03	49.555	+	36.230	\	2	X	10.360	1	=	444.36

DEDUCTION AREA (B)

D01	3.600	X	0.445	X	0.67	1	=	1.07		
D02	2.070	\	3.170	\	2	X	3.330	1	=	8.725
D03	3.170	X	12.020	X	0.50	1	=	19.05		
D04	17.340	\	15.350	\	2	X	3.470	1	=	55.900
D05	0.820	X	3.960	X	0.67	1	=	2.17		
D06	17.340	\	2	X	7.630	1	=	124.63		
TOTAL DEDUCTION AREA (B)									211.56	

CORE AND SERVICE AREA AT BASEMENT-01

S.No.	Length	Breadth	Height	No.	Area (SQM)					
N01	19.710	X	13.400	X	=	264.114				
N02	13.400	+	10.890	\	2	X	0.690	1	=	10.931
N03	13.400	+	4.990	\	2	X	10.950	1	=	100.297
N04	3.450	+	2.815	\	2	X	0.490	1	=	1.535
N05	13.755	X	3.450	X	1.00					47.558
N06	3.115	X	3.005	X	1.00			1	=	9.361
N07	4.100	X	1.500	X	1.00			1	=	6.150
N08	2.025	+	1.150	\	2	X	2.400	1	=	2.879
N09	4.265	X	0.675	X	1.00			1	=	2.879
N10	13.950	X	10.650	X	0.50			1	=	74.284
N11	20.675	+	16.875	\	2	X	4.975	1	=	93.406
N12	1.145	X	1.400	X	1.00			1	=	1.631
N13	1.200	X	2.800	X	1.00			1	=	3.360
N14	3.360	X	1.515	X	1.00			1	=	5.099
N15	8.540	+	7.515	\	2	X	1.345	1	=	10.797
N16	18.600	X	1.670	X	1.00			=	=	31.062

CORE AND SERVICE AREA AT BASEMENT-01

N18	2.450	X	0.525	X	1.00	1	=	1.265		
N19	5.105	X	10.115	X	2	X	6.550	1	=	49.922
N20	3.550	X	8.255	X	0.50	1	=	14.653		
N21	17.435	X	9.705	X	2	X	10.115	1	=	137.261
N22	3.550	X	9.445	X	2	X	7.715	1	=	50.128
N23	3.500	X	1.700	X	1.00	1	=	5.950		
N24	1.050	X	1.360	X	1.00	1	=	1.442		
N25	0.800	X	1.360	X	1.00	1	=	1.104		
N26	1.050	X	1.360	X	1.00	1	=	1.442		
N27	2.540	X	2.915	X	2	X	1.230	1	=	3.355
N28	2.200	X	1.740	X	2	X	1.200	1	=	2.364
N29	1.350	X	1.135	X	2	X	0.775	1	=	0.955
CONE AND SERVICE AREA AT BASEMENT -01 = (C - D)										
941.816										
TOTAL PARKING AREA AT BASEMENT -01 = (E) = (C - D)										
2965.956										
PARKING CAN BE PROVIDED IN BASEMENT -01 = (E/32)										
92.66										

Exit Calculation For Basement-01

Total floor area		3908.412	sqm		
Floors	Average occupant load as per NBC	No. of occupant	As per NBC (@10mm/ Person)	Exit Required	Exit Provided
	3908.41	30	130.28	10	1302.804
Percentage Area					1 X 1500 = 1500 MM 2 X 2000 = 4000 MM TOTAL = 5500 MM



SCHEDULE OF OPENINGS									
THE WIDTH OF OPENINGS					THE HEIGHT SILL HT. UNIT				
TYPE	WIDTH	HEIGHT	SILL HT.	UNIT	TYPE	WIDTH	HEIGHT	SILL HT.	UNIT
F01	2500	2100	-	2100	001	2500	2100	-	2100
F02	2000	2100	-	2100	00	2000	2100	-	2100
F03	1500	2100	-	2100	01	1500	2100	-	2100
F04	1250	2100	-	2100	02	1250	2100	-	2100
F05	1500	2100	-	2100	03	1500	2100	-	2100
F06	1500	2100	-	2100	04	1500	2100	-	2100
F07	1500	2100	-	2100	05	1500	2100	-	2100
F148	1500	2100	-	2100	146	1500	2100	-	2100
F149	1500	2100	-						