
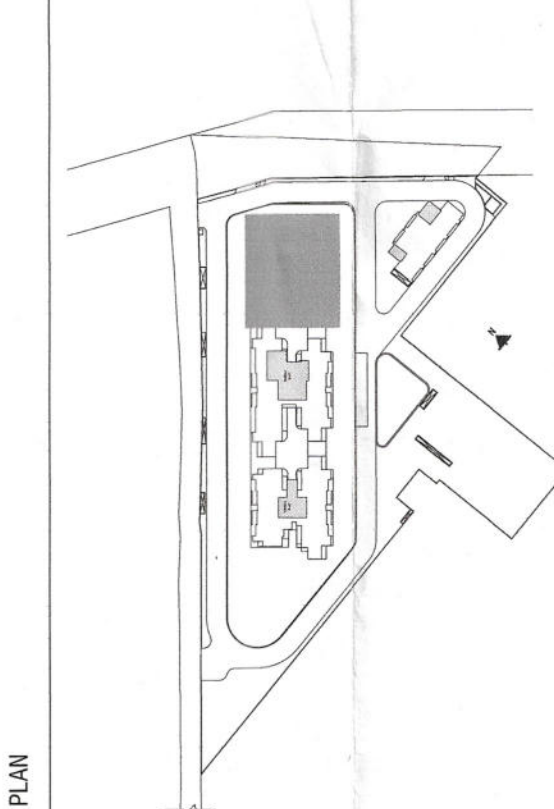
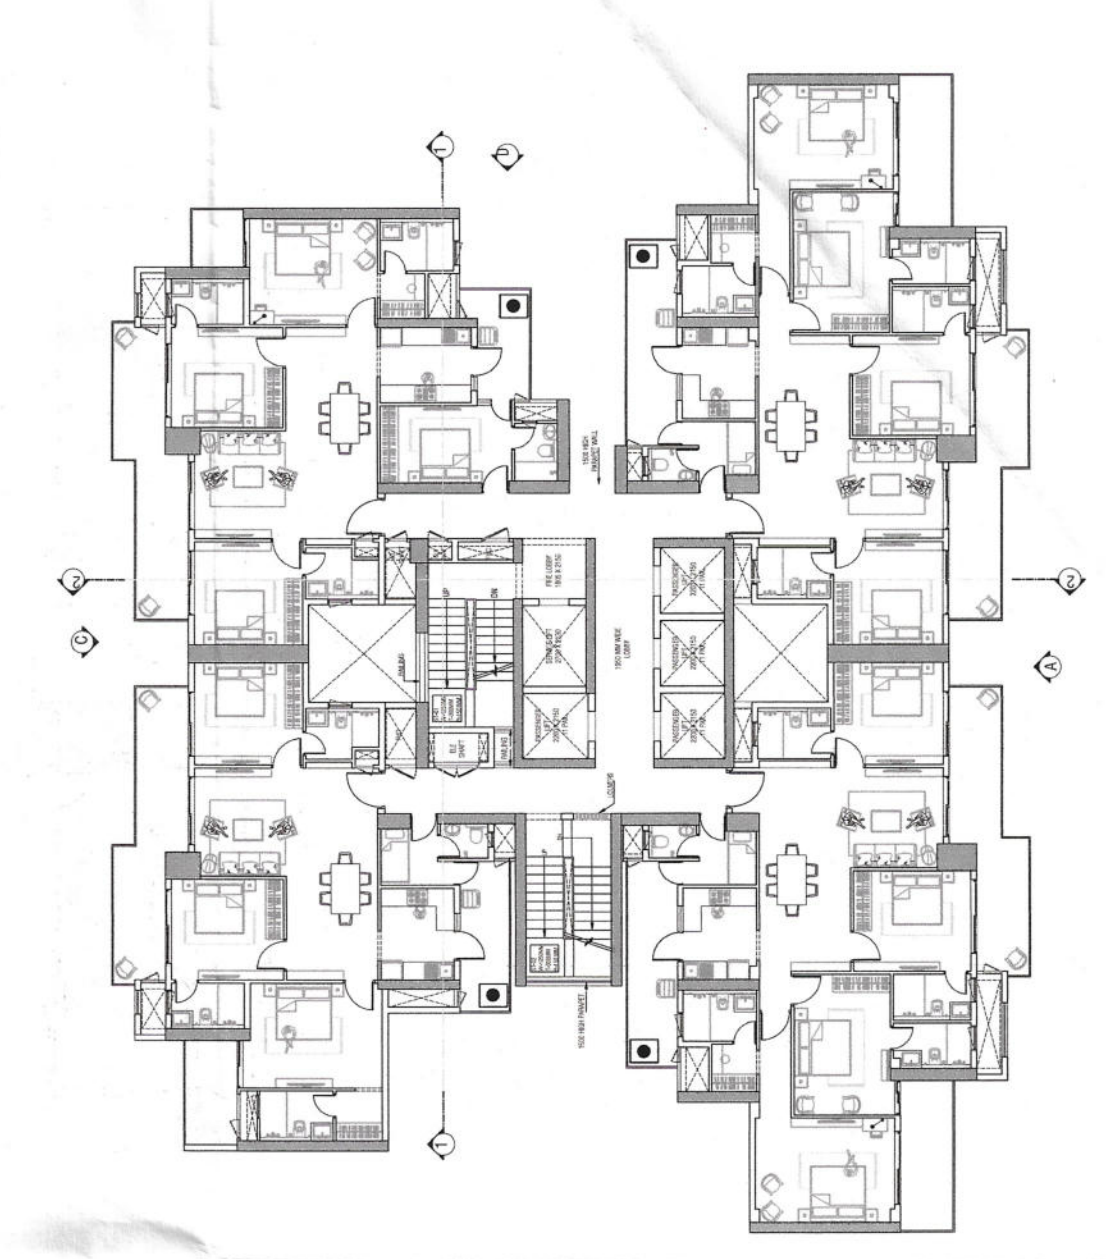


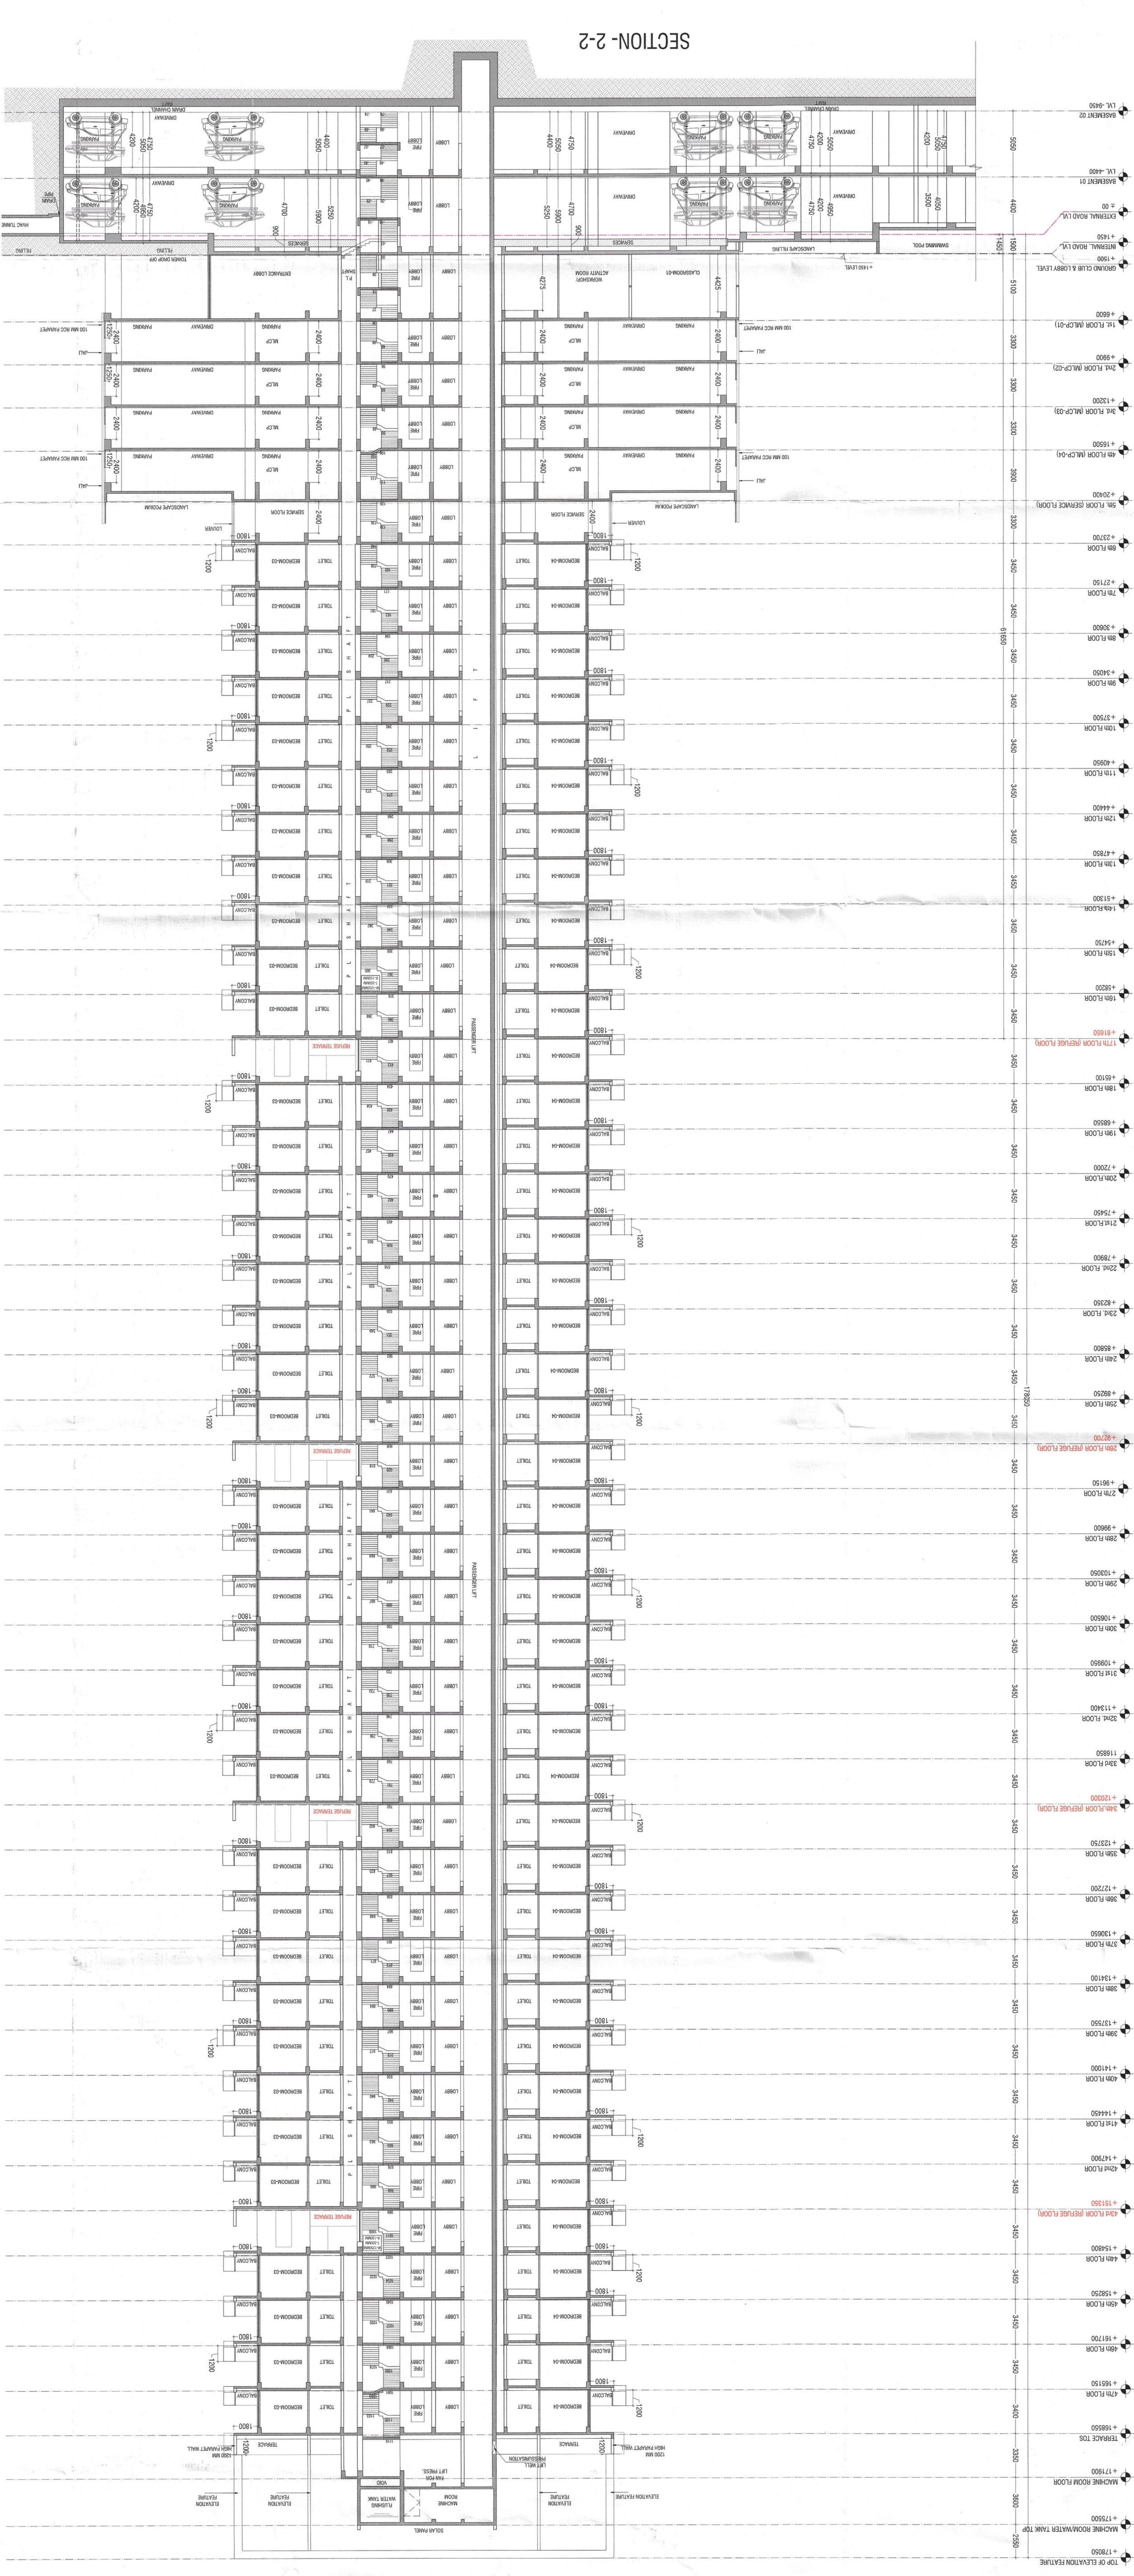

Principal Architect

ACPL

CPL Design Ltd
www.cplonline.com
E: enquiries@cplonline.com, +91 11 242 34 209
G-24 South Extension - II, New Delhi 110048, India
+91 11 242 32 195

INFRA MANAGEMENT SOLUTIONS PRIVATE LIMITED.
FORMERLY KNOWN AS SV INFRA MANAGEMENT SOLUTIONS LLP)

JECT
PROPOSED GROUP HOUSING COLONY UNDER MIXED LAND USE UNDE
D POLICY DATED 09.02.2016 (98%RESIDENTIAL COMPONENT + 2

ENCUMBRANCE NO. 140 OF 2024 DATED 11.11.2024 FALLING IN SECTOR-1C (COMMERCIAL COMPONENT) OVER AN AREA MEASURING 4.65625 ACRES (1/4TH OF 18.625 ACRES) BEING DEVELOPED BY SV INFRA MANAGEMENT SOLUTIONS PRIVATE LIMITED (FORMERLY KNOWN AS SV INFRA MANAGEMENT SOLUTIONS LLP)

Infra Management Solutions Private Ltd.

Authorised Signatory
JOYDEE SHANGARI
ARCHITECT
 CAN/97121741

OWNER/AUTH. SIGNATURE	ARCHITECT'S SIGNATURE
DRAWING TITLE	
TOWER -03 SECTION - 1-1 & 2-2	

DRAWING NO. A-28	SCALE: 1:200
------------------	--------------