


PROJECT NAME & ADDRESS :
Demarcation Plan of GROUP HOUSING
 (License No. 40 of 2010 Dated 04-06-2010)
 Site Measuring = 24.53 Acres
 [Rect/Killa No.- 67//1/6/1, 68//1/2,8/2,9,10,11/2,12/2,18/2,
 19,20/1,20/2/1,22,23, 74//2/1,3/1/1,3/2,4/1,4/2,5,6,7,8/1,
 11,12/1,13/2/1,13/2/2,14,17,18/1/1/1,18/1/2,19/2,20,
 23/1/2/1,23/2/2,23/1/2/2,24/1,24/2, and 81//4/2, Belonging
 to M/s Ramparstha Housing Pvt. Ltd., M/s Ramparstha
 Infrastructure Pvt. Ltd., M/s Ramparstha Greens Pvt. Ltd. C/o
 M/s Ramparstha Tower Pvt. Ltd., Falling in the Revenue
 Estate of Village Wazirpur, Sector - 95, GURGAON

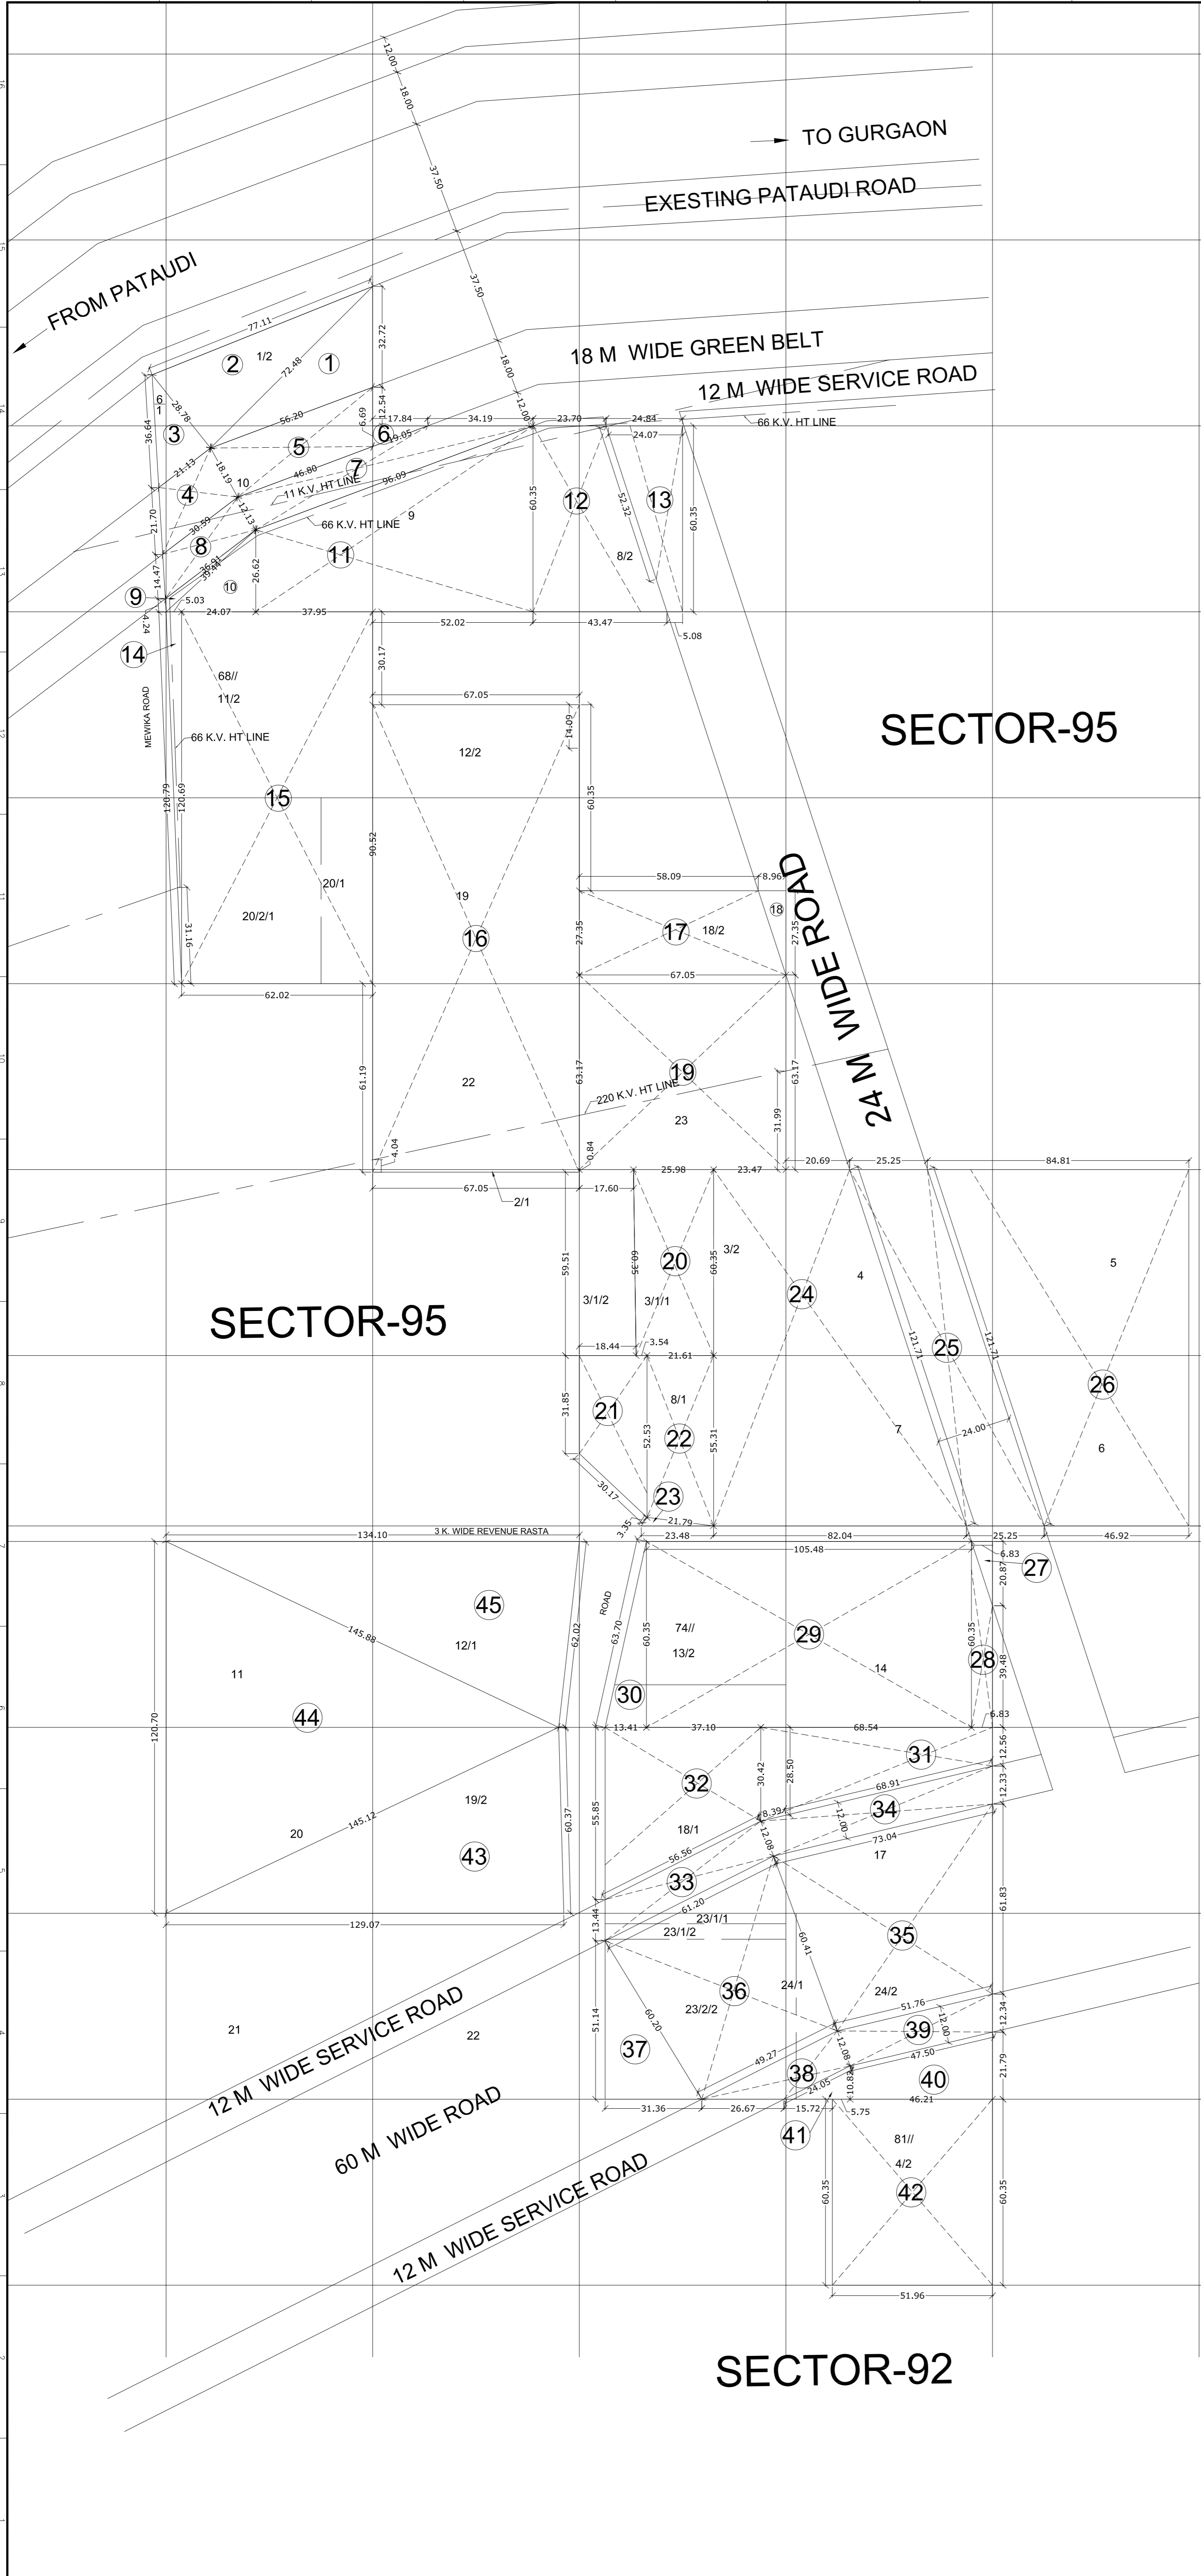

AREA CALCULATION										
T. NO	A	B	C	D	S=(A+B+C)/2	S-A	S-B	S-C	(e*f*g*h)	Sqr(t)
a	b	c	d	e	f	g	h	i	j	
1	32.72	72.48	56.20		80.700	47.980	8.220	24.500	779779.261	883.051
2	72.48	77.11	28.78		89.185	16.705	12.075	60.405	1086671.619	1042.435
3	28.78	36.64	21.13		43.275	14.495	6.635	22.145	92166.248	303.589
4	21.13		30.59			25.86	x	18.00	=	465.480
5	56.20		46.80			51.50	x	18.00	=	927.000
6	17.84	x	6.69			0.50			=	59.675
7	65.85		96.09			80.97	x	12.00	=	971.640
8	30.59		36.91			33.75	x	12.00	=	405.000
9	36.91	4.24	39.44		40.295	3.385	36.055	0.855	4204.762	64.844
10	29.10	x	26.62			x	0.50		=	387.321
11	26.62		60.35			43.49	x	89.97	=	3912.345
12	23.70		43.47			33.59	x	60.35	=	2026.855
13	24.84		5.08			14.96	x	60.35	=	902.836
14	5.03	x	120.69			x	0.50		=	303.535
15	62.02		x			120.69			=	7485.194
16	67.05		x			151.71			=	10172.156
17	58.09		67.05			62.57	x	27.35	=	1711.290
18	8.96	x	27.35			x	0.50		=	122.528
19	67.05		x			63.17			=	4235.549
20	25.56		x			60.35			=	1542.546
21	31.85		52.53			42.19	x	21.98	=	927.336
22	52.53		55.31			53.92	x	21.61	=	1165.211
23	21.79	3.35	23.48		24.310	2.520	20.960	0.830	1065.749	32.646
24	44.16		82.04			63.10	x	115.66	=	7298.146
25	121.71		121.71			121.71	x	24.00	=	2921.040
26	84.81		46.92			65.87	x	115.66	=	7617.946
27	6.83	x	20.87			x	0.50		=	71.271
28	60.35		39.48			49.92	x	6.83	=	340.919
29	105.48		x			60.35			=	6365.718
30	13.41	x	60.35			x	0.50		=	404.647
31	12.56		30.42			21.49	x	68.54	=	1472.925
32	30.42		55.82			43.12	x	50.51	=	2177.991
33	56.56		61.20			58.88	x	12.00	=	706.560
34	77.30		73.04			75.17	x	12.00	=	902.040
35	73.04		51.76			62.40	x	60.00	=	3744.000
36	61.20		49.27			55.24	x	60.00	=	3314.100
37	31.36	x	51.14			x	0.50		=	801.875
38	49.27		24.05			36.66	x	12.00	=	439.920
39	51.76		47.50			49.63	x	12.00	=	595.560
40	21.79		10.82			16.31	x	46.21	=	753.454
41	21.47	x	10.82			x	0.50		=	116.153
42	60.35		x			51.96			=	3135.786
43	129.07	60.37	145.12		167.280	38.210	106.910	22.160	15142903.093	3891.388
44	145.12	120.70	145.88		205.850	60.730	85.150	59.970	63837056.489	7989.810
45	145.88	62.02	134.10		171.000	25.120	108.980	36.900	17273840.898	4156.181
TOTAL SITE AREA IN SQM. = 1 to 45 = 99267.491										
OR = 24.53										
AREA UNDER ROAD WIDENING OF PATAUDI ROAD = 1+2+3 = 2229.075										
OR = 0.551										
18 M. WIDE GREEN BELT AREA IN SQM. IN SECT. 95 = 4+5+6 = 1452.1548										
OR = 0.359										
12 M. WIDE SERVICE ROAD(PART OF 30 M. GREEN BELT) AREA IN SQM. = 7+8 = 1376.640										
OR = 0.340										
12 M. WIDE SERVICE ROAD(ALONG 60 M. WIDE ROAD) AREA IN SQM. IN SECT. 95 = 33+34 = 1608.600										
OR = 0.397										
12 M. WIDE SERVICE ROAD(ALONG 60 M. WIDE ROAD) AREA IN SQM. IN SECT. 92 = 38+39 = 1035.480										
OR = 0.256										
60 M. WIDE ROAD AREA IN SQM. = 35+36+37 = 7859.975										
OR = 1.942										
24 M. WIDE INTERNAL ROAD AREA IN SQM. = 13+18+25+27 = 4017.675										
OR = 0.993										
NET BALANCE AREA IN ACS. = 24.530-(0.551+0.359+0.340+0.397+0.256+1.942+0.993) = 19.692										

OWNER'S (AUTHORIZED SIGNATORY) SIGNATURE :		ARCHITECT'S SIGNATURE :	
OWNER NAME : M/s RAMPRASTHA GREENS Pvt. Ltd., <small>Office:C-10, C-Block, Vasant Vihar Market, New Delhi.</small>		DRAWING TITLE : DEMARCATION PLAN	
ARCHITECT :-		REVISION : R 0	
		SCALE : 1 : 1000	
		DATE :	
		NORTH : 	

SECTOR-92