


SUBMISSION DRAWING

DRAWING TITLE: **SERVICES PLAN**
DRAWING NO: **03A/16A**

PROJECT
REVISED BUILDING PLAN FOR AFFORDABLE GROUP HOUSING SCHEME MEASURING 9.95475 ACRES (LICENCE NO. 67 OF 2014 DATED 16-07-2014) IN SECTOR-33, SOHNA BEING DEVELOPED BY BREEZ BUILDERS AND DEVELOPERS PVT. LTD.

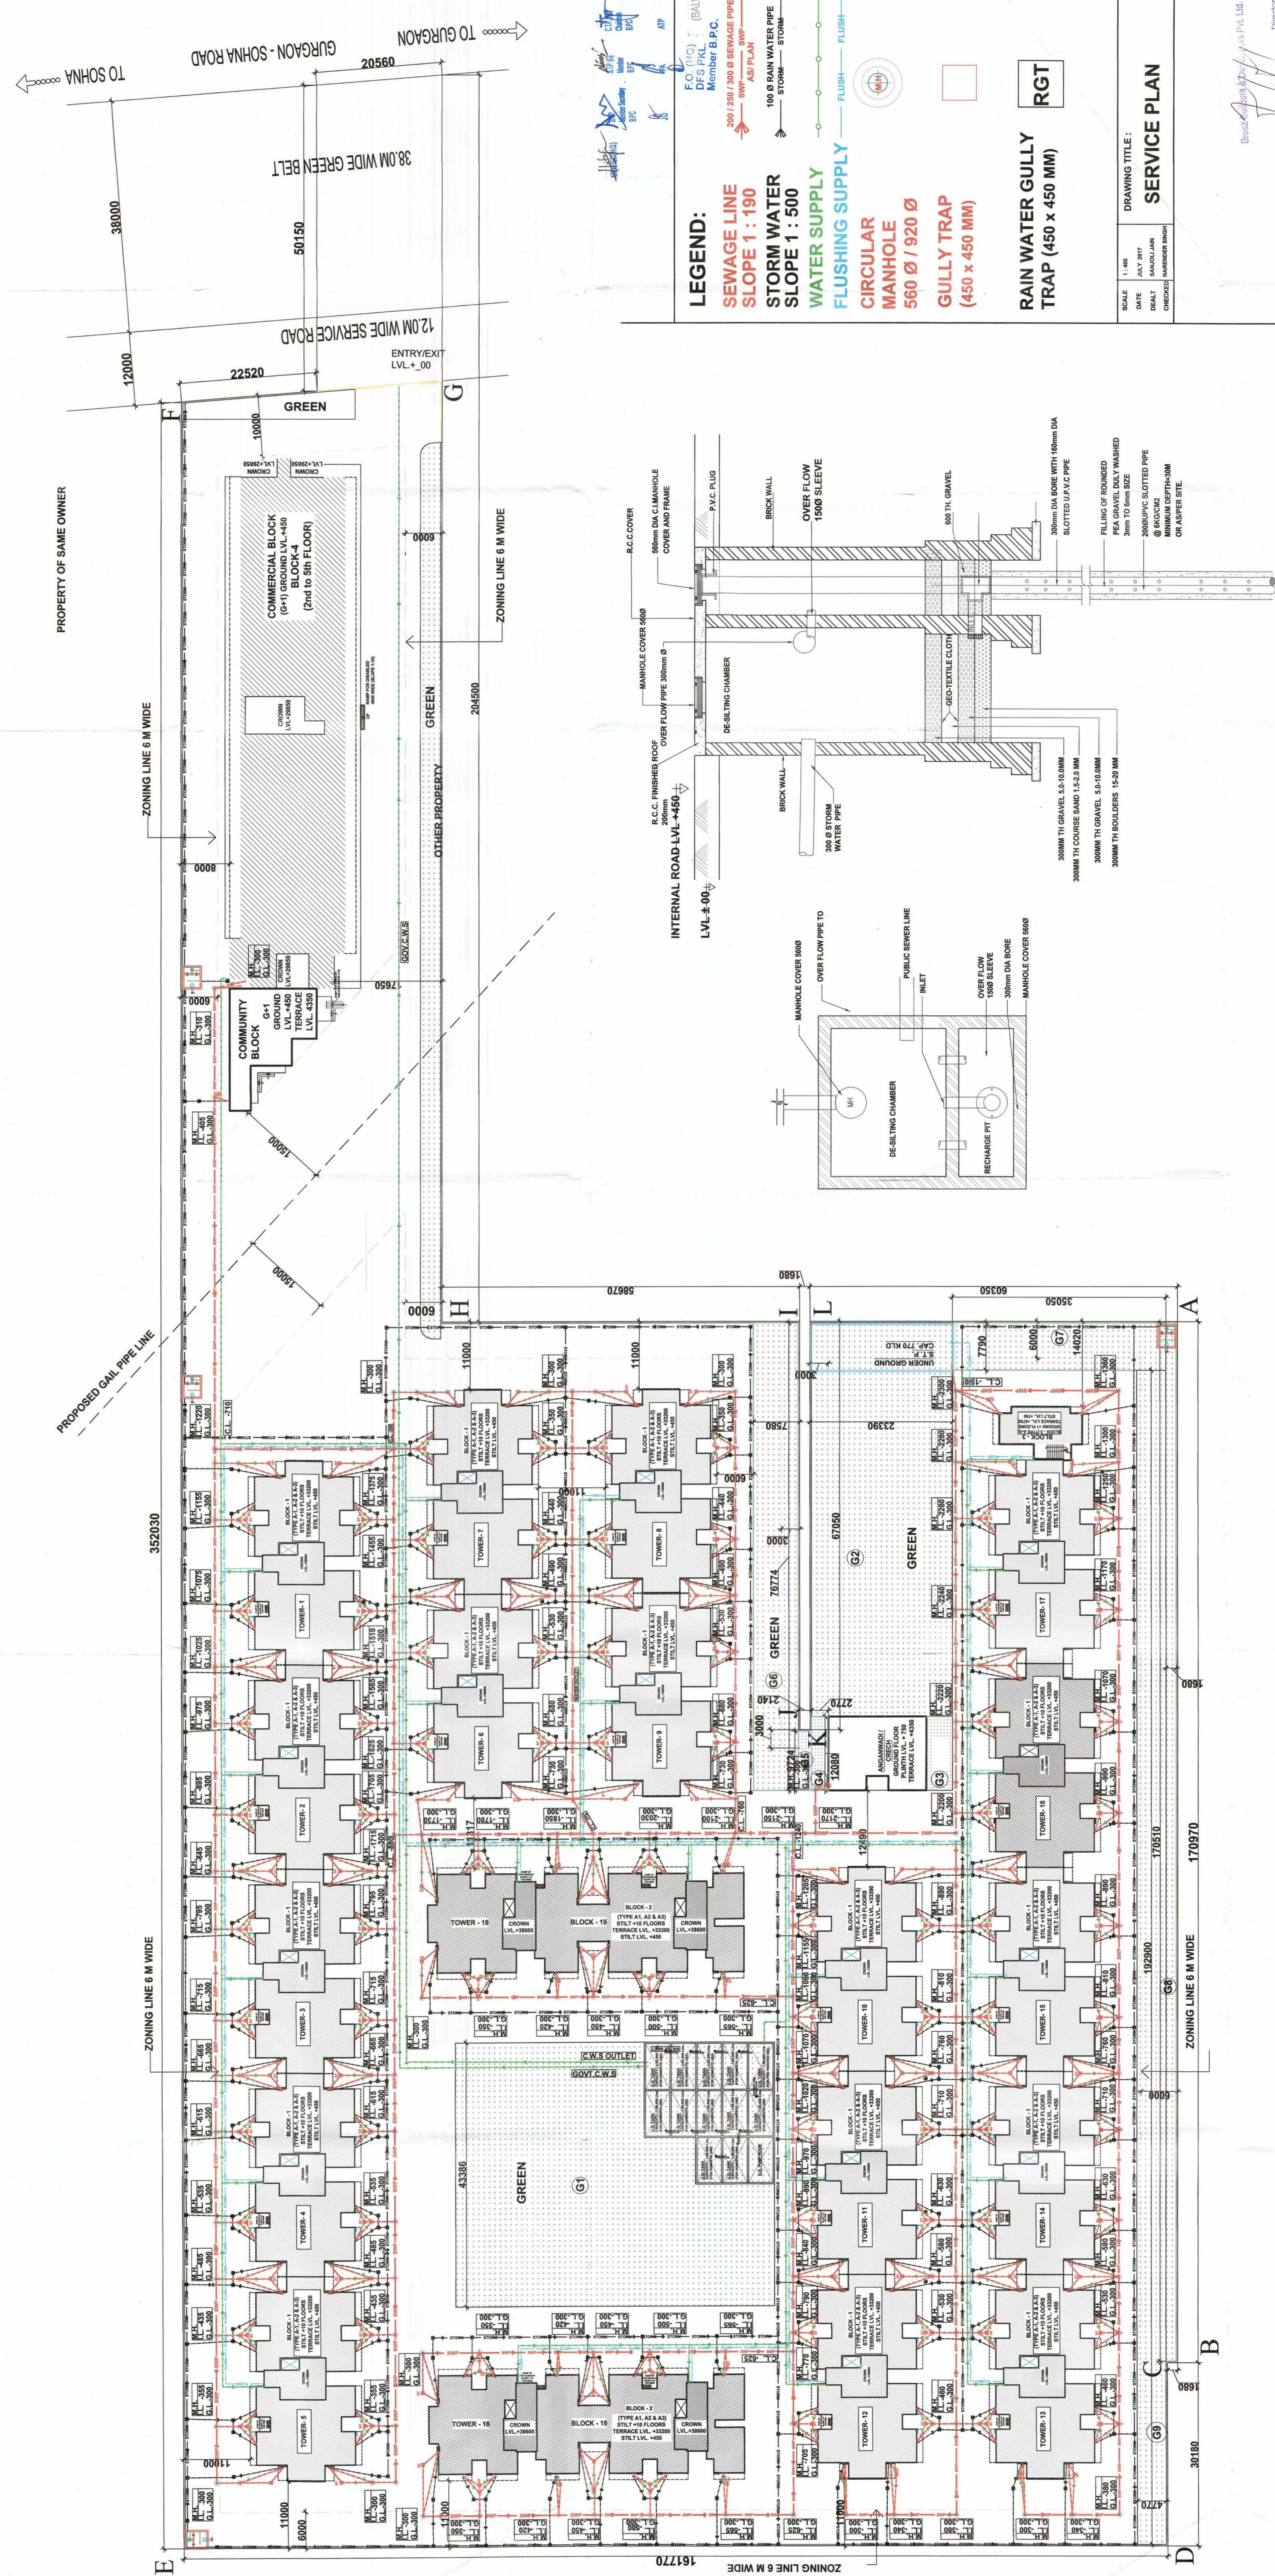

RAIN WATER HARVESTING PIT DETAILS

BREEZ BUILDERS AND DEVELOPERS PVT. LTD.
OWNER

VIRENDER ASSOCIATES
ARCHITECT

DRAWING NO: **03A/16A**