

AREA CALCULATION

TOTAL AREA OF LAND		2.8	1131.18
S.N.O.	DESCRIPTION	PERMISSIBLE	ACHIEVED
		IN SQM	IN SQM
1	GROUND COVERAGE @ 40%	578.71	459.27
2	PARK @ 1/3	192.87	102.82
GROUND COVERAGE			
	IN SQM	IN SQM	
EXISTING PLOT A / BLOCK-4 (OC ALREADY TAKEN)			
1	LOWER GROUND FLOOR	3065.25	3065.25
2	GROUND FLOOR	5333.51	5333.51
3	1ST FLOOR	2378.77	2378.77
4	2ND FLOOR	2244.16	2244.16
5	3RD FLOOR	186.11	186.11
6	4TH FLOOR	1561.27	1561.27
7	5TH FLOOR	948.21	948.21
8	6TH FLOOR	888.27	888.27
9	7TH FLOOR	1507.59	1507.59
GRAND TOTAL		3333.51	15107.50
BALANCE FAR PERMISSIBLE FOR PLOT B AND PLOT C		4722.07	3465.20
BALANCE GROUND COVERAGE FOR PLOT B AND PLOT C			
PROPOSED FAR PLOT B			
1	LOWER GROUND FLOOR	689.35	689.35
PROPOSED FAR PLOT C			
GRAND TOTAL GROUND COV IN ALL PLOTS			4597.87

BUILT UP AREA CALCULATION



S.N.O	DESCRIPTION	AREA
1	PERMISSIBLE FAR	18225.25
2	PERMISSIBLE FAR	18225.25
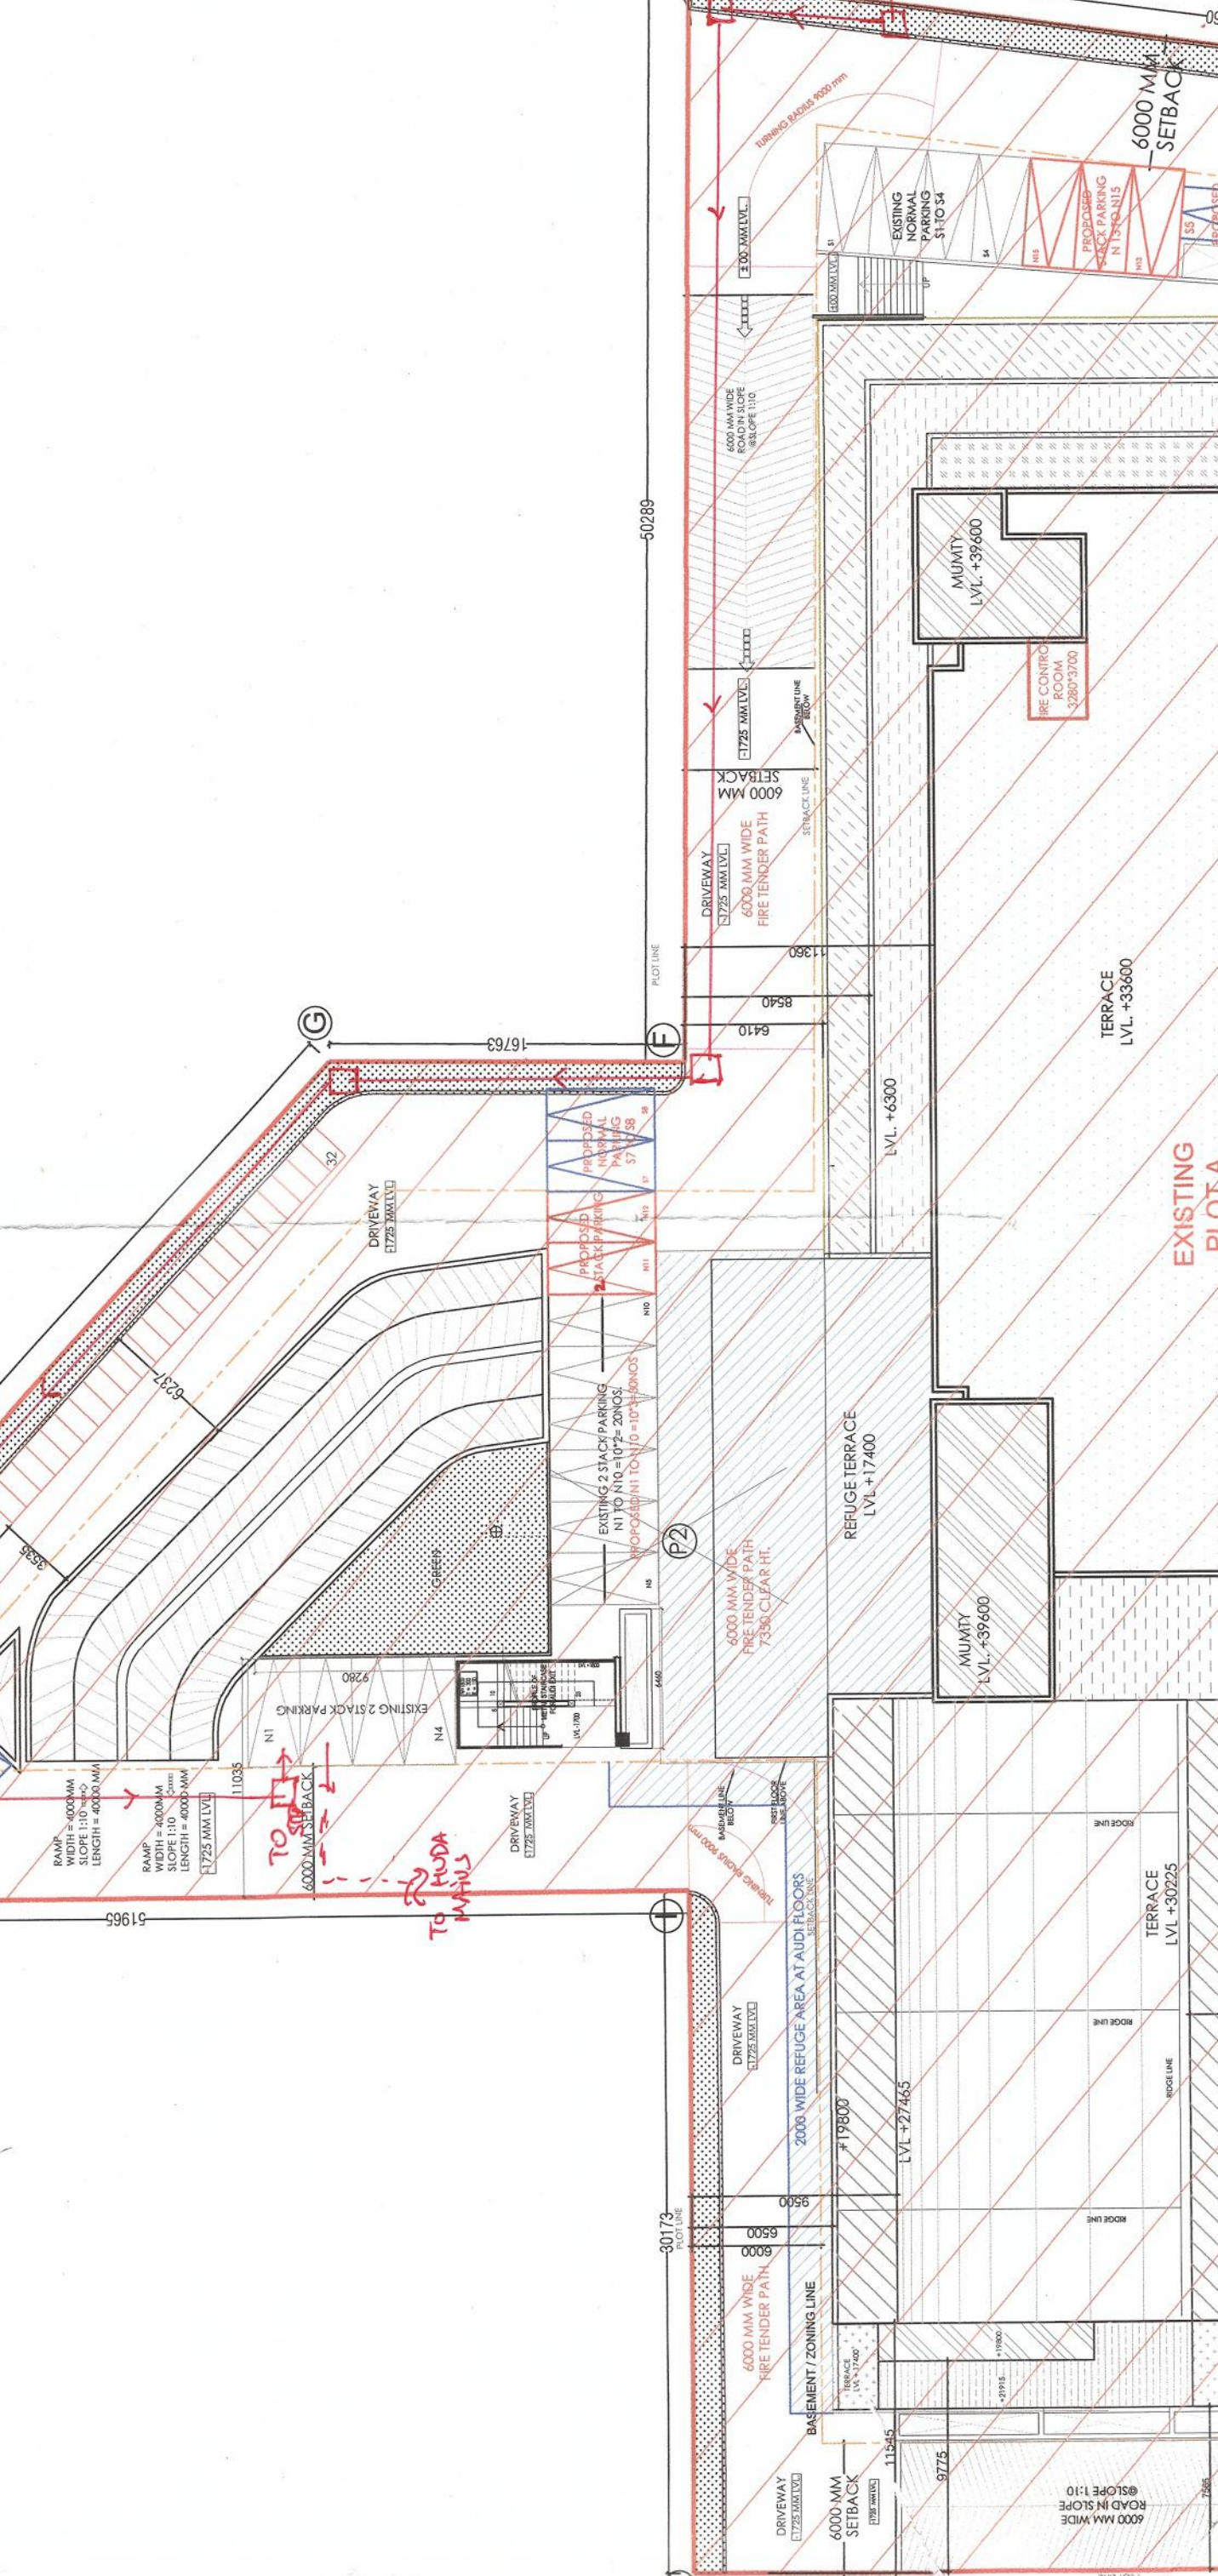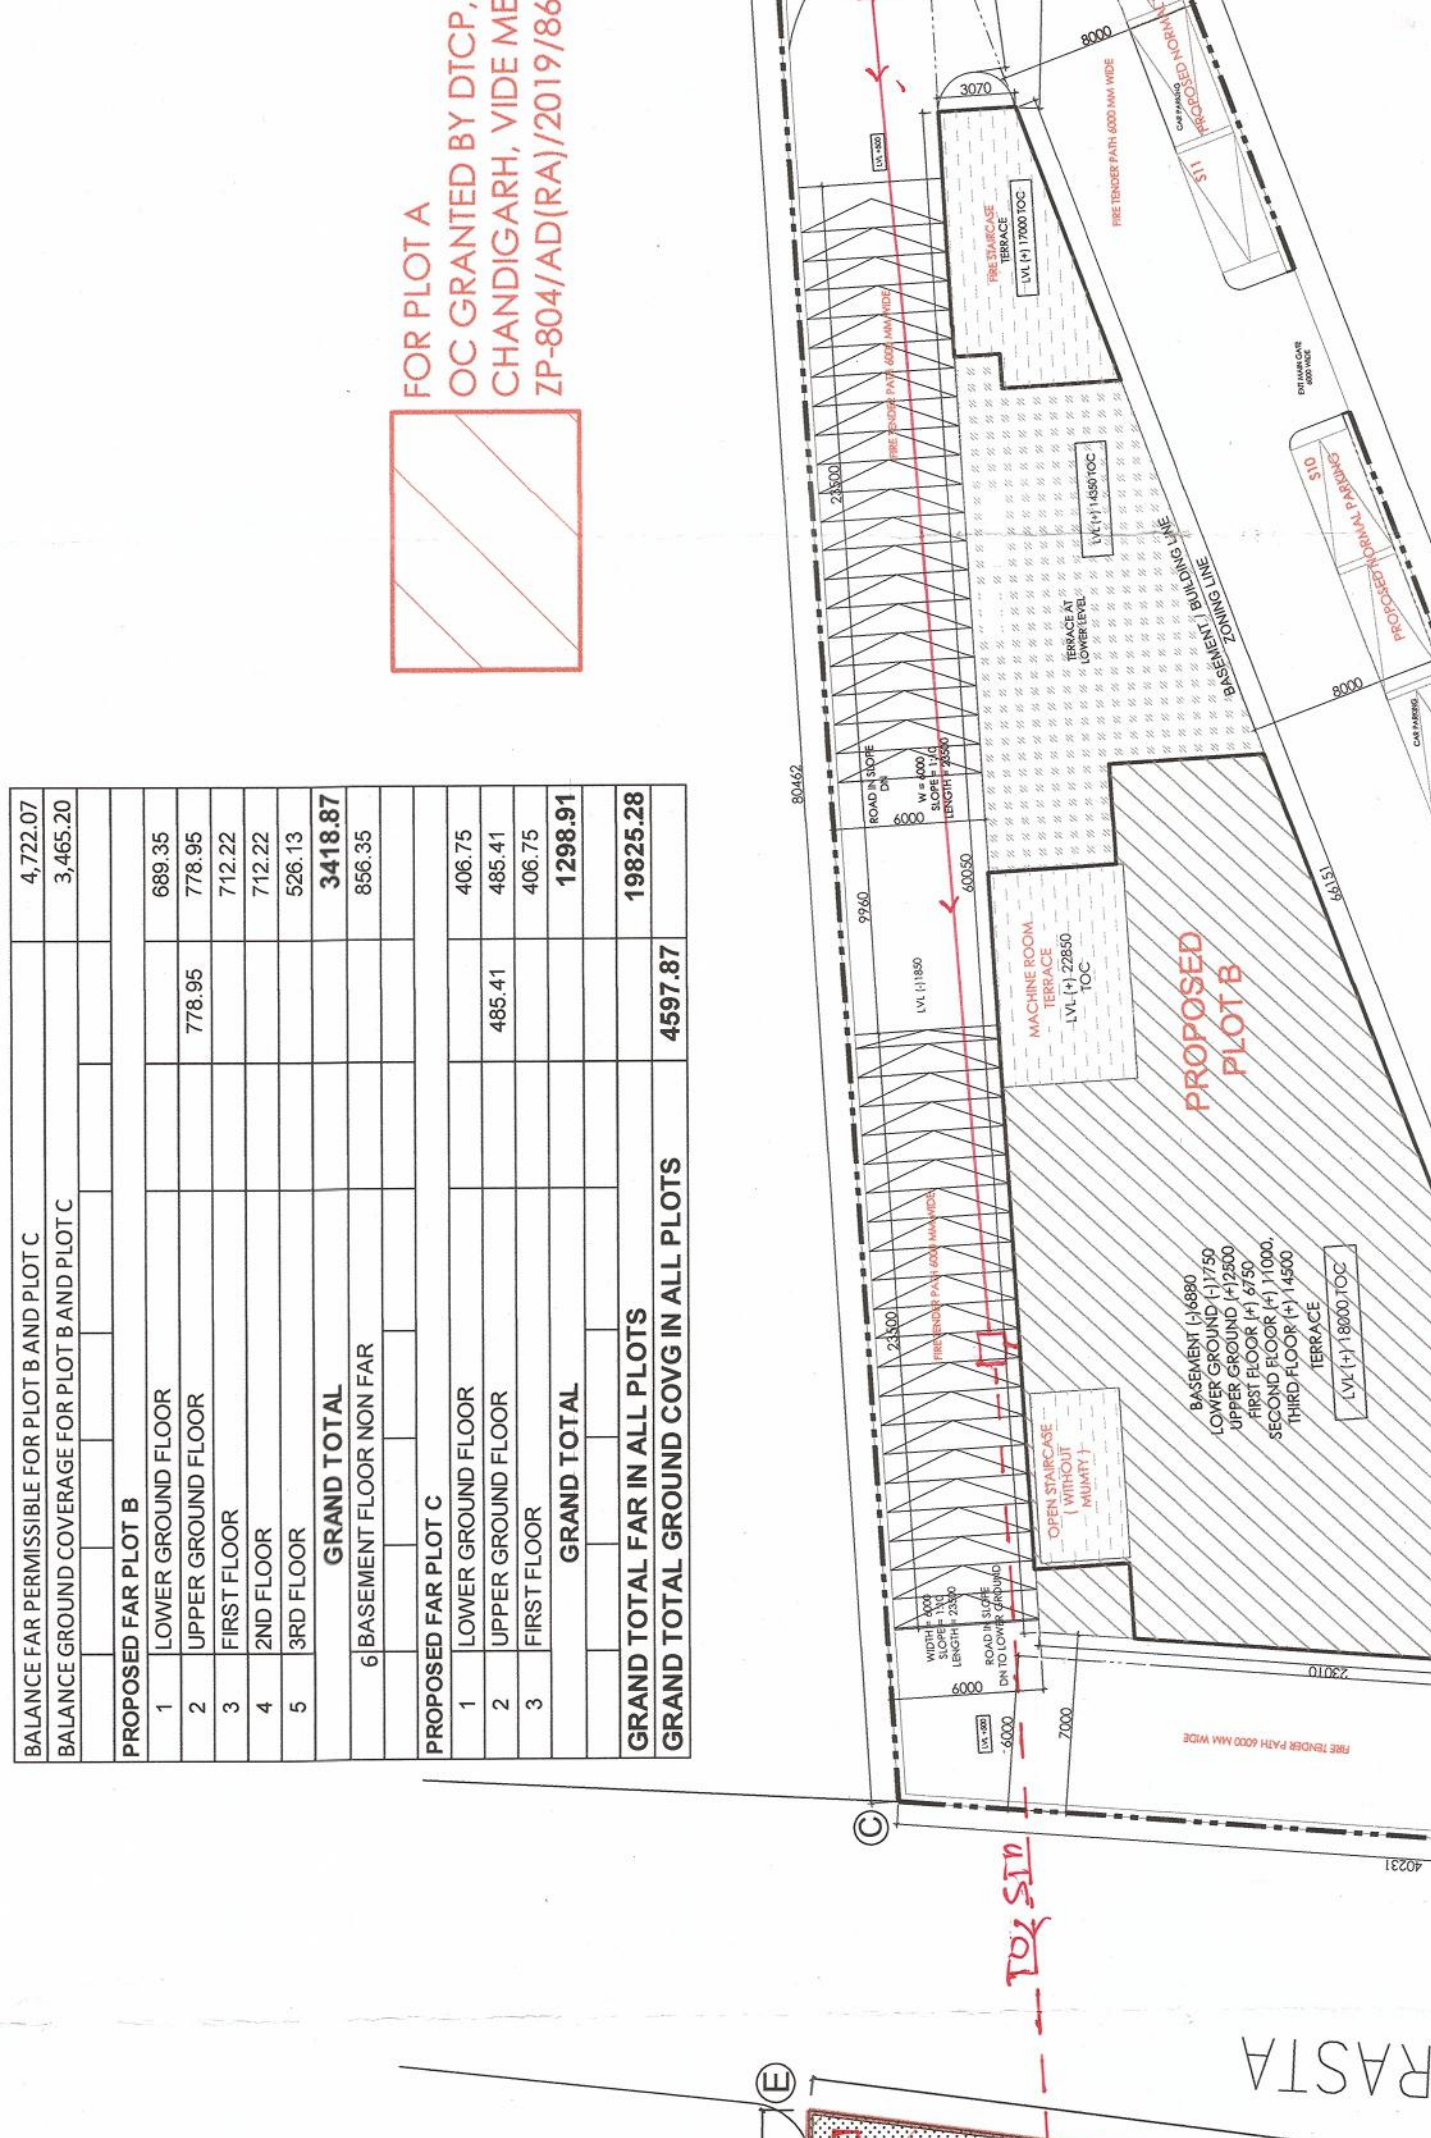

FOR PLOT A
 OC GRANTED BY DTCP, HARYANA
 CHANDIGARH, VIDE MEMO NO
 7P-804/AD(RA)/2019/8636 DATED 29-03-2019

SUBMISSION DRAWING

KEY PLAN

PLOT NO. 1, 2, 100

SUBMISSION DRAWING

REVISED BUILDING PLANS FOR PLOT A - BASEMENT 01 & PLOT B & C FOR COMMERCIAL COLONY LICENSURE NO. 40 OF 2012 DATED 22/4/2012 IN SECTOR 85 & 86, GURGAON HARYANA CURVACY PROJECT DEVELOPED BY T.S. REALTECH PVT. LTD.

OWNER: T.S. REALTECH PVT. LTD.
 PROJECT: IRIS BROADWAY
 ARCHITECT: SANKA ASSOCIATES ARCHITECTS
 SERVICES: APOSTLE DESIGN STUDIO
 PLOT NO. 804/AD(RA)/2019/8636

PART OC APPLIED FOR PLOT A

SITE PLAN

477/IB/PA/A/01