


LC-2480.

**ZONING PLAN FOR COMMERCIAL COLONY MEASURING 2.17 ACRES (LICENCE NO. 107, OF 2011 DATED 11-12-2011.) IN SECTOR 67, GURGAON MANESAR URBAN COMPLEX BEING DEVELOPED BY SMT. MANJU & OTHERS IN COLLABORATION WITH M/S JMD LTD.**

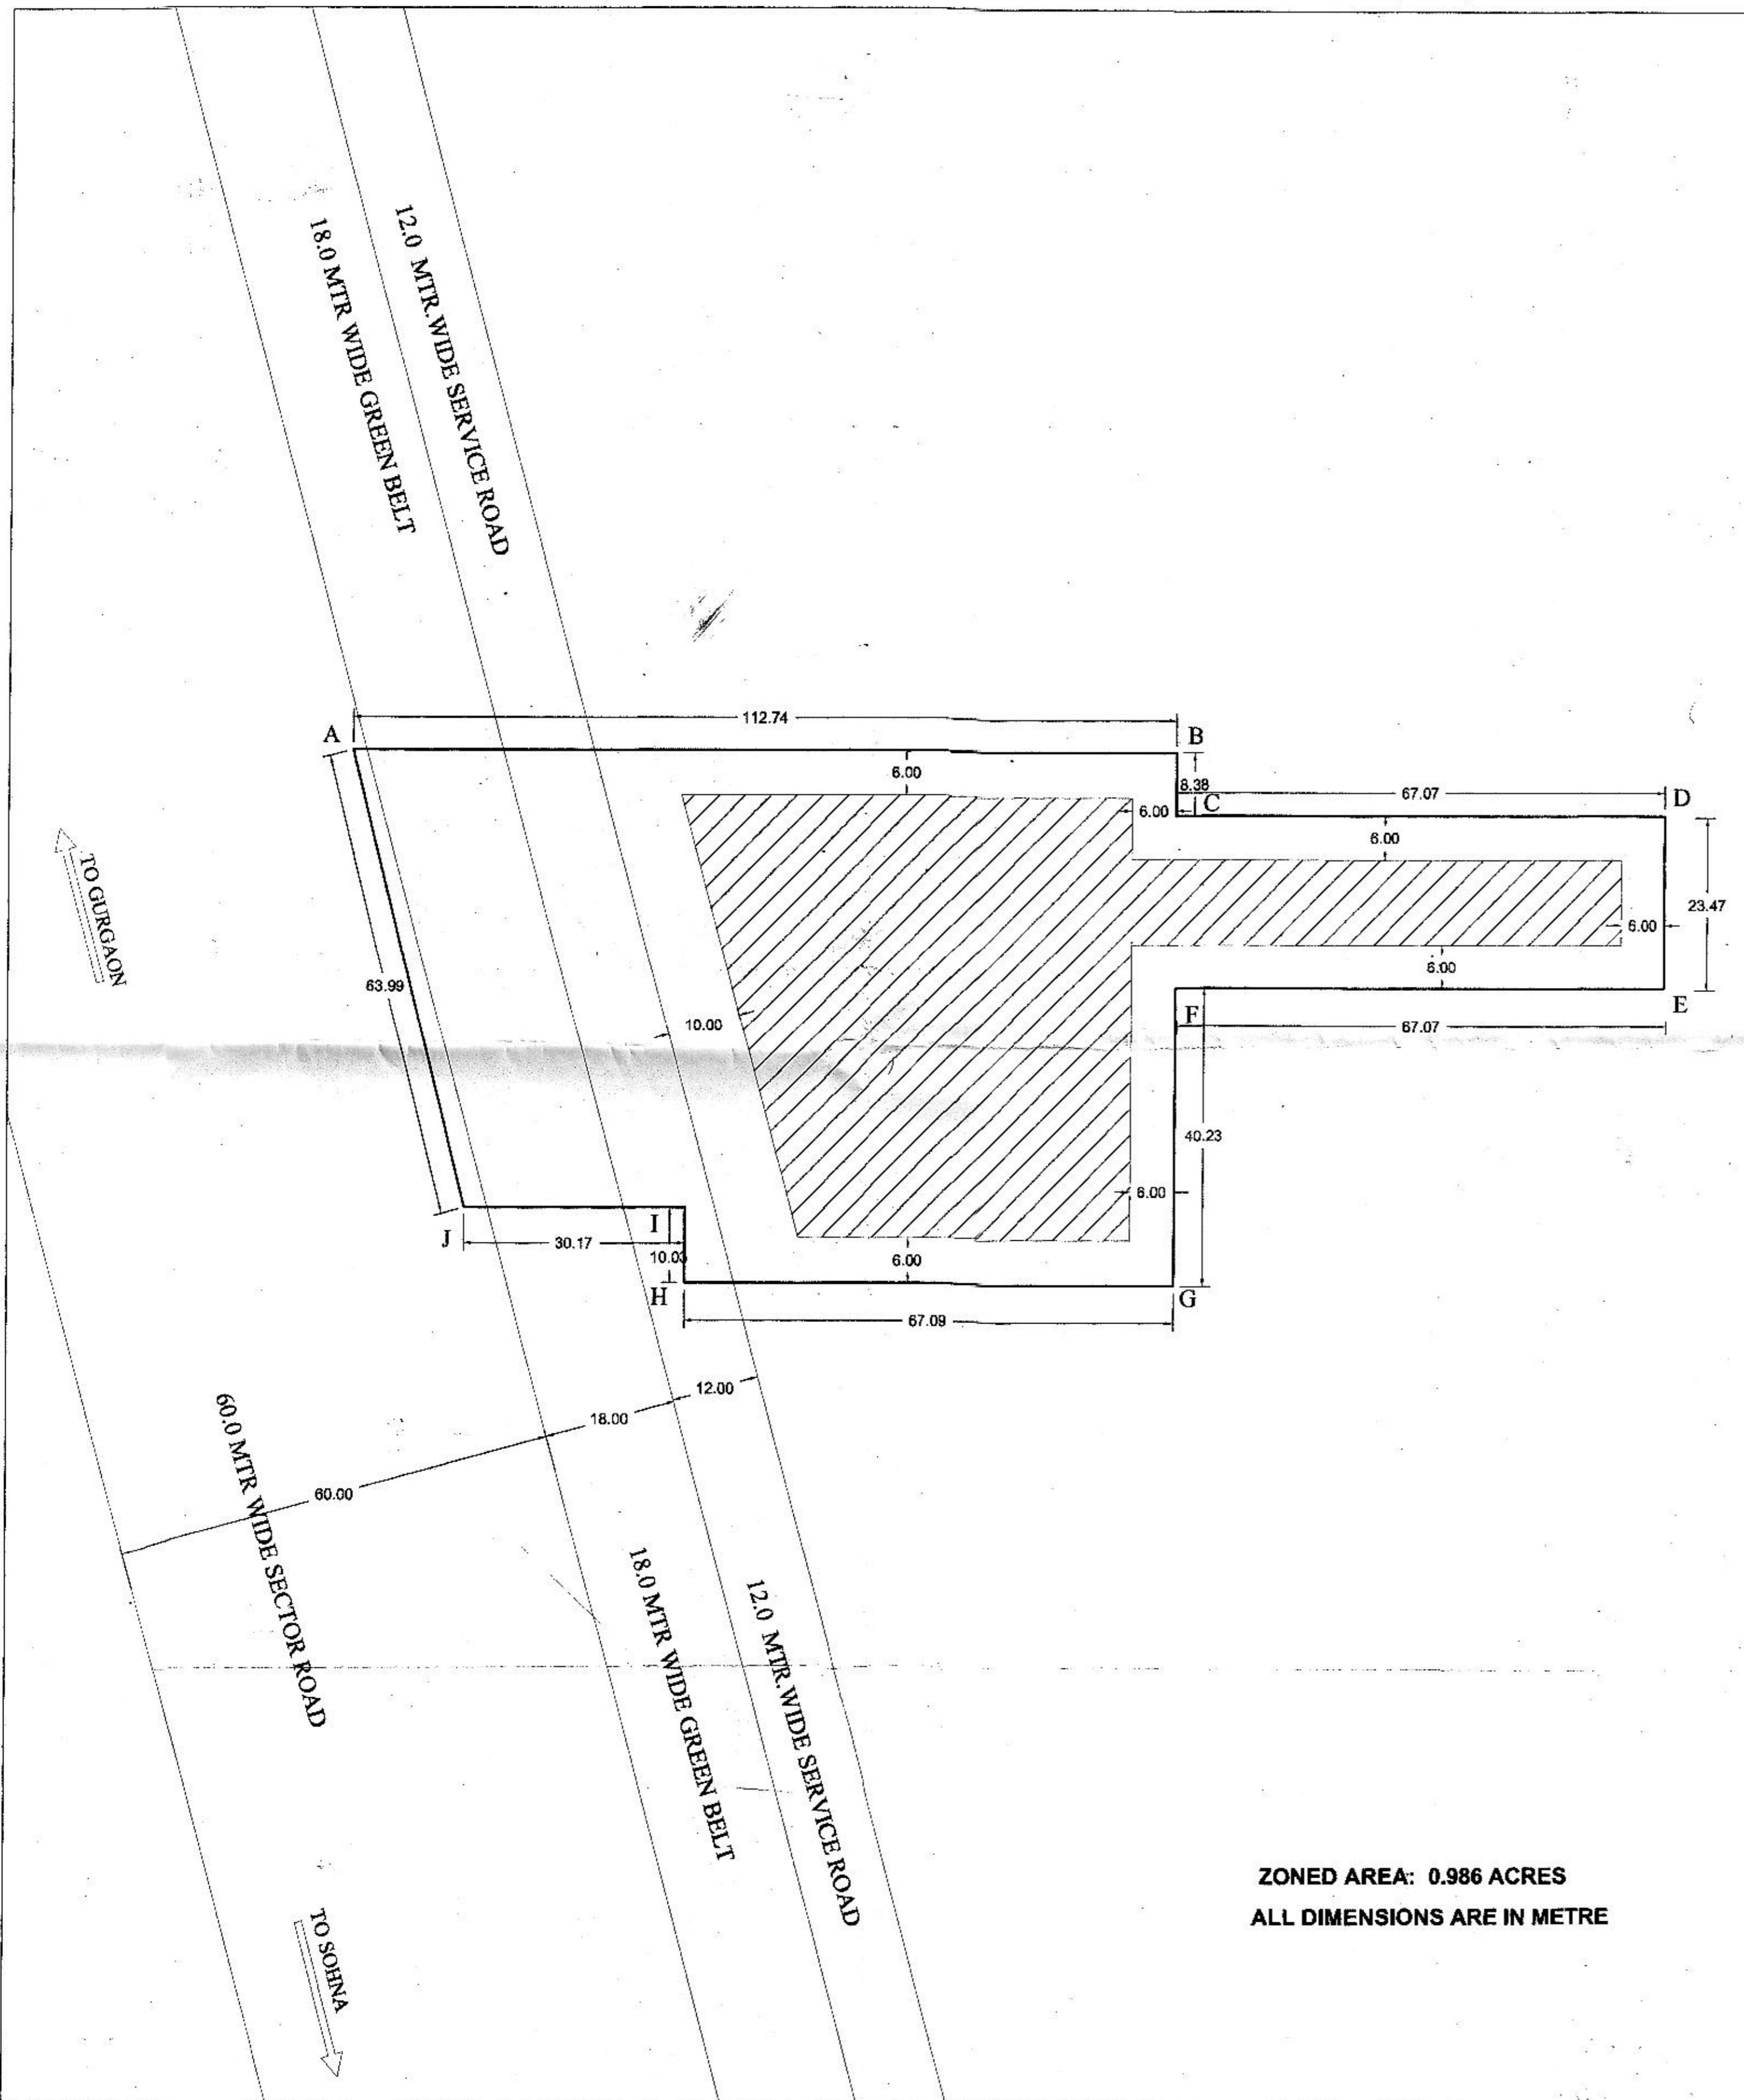

**ZONED AREA: 0.986 ACRES  
ALL DIMENSIONS ARE IN METRE**

**ZONING CLAUSES FOR COMMERCIAL SITE**

FOR THE PURPOSE OF RULE 38(xiii) AND 48 (2) OF THE PUNJAB SCHEDULED ROADS AND CONTROLLED AREAS RESTRICTION OF UNREGULATED DEVELOPMENT RULES, 1965.

**1. SHAPE & SIZE OF SITE:**

The shape and size of site is in accordance with the demarcation plan shown as A to J as confirmed by DTP, Gurgaon vide Endst No. 3675 dated 12-8-2011.

**2. LAND USE:**

The type of buildings permissible in this site shall conform to the provisions of the commercial zone as provided in Appendix 'B' to the Development Plan of Gurgaon Manesar Urban Complex, as amended from time to time, as applicable.

**3. TYPE OF BUILDING PERMITTED AND LAND USE ZONES:**

The site shall be developed and buildings constructed thereon as indicated in and explained in the table below

Notation	Land use zone	Type of building permitted/ permissible structures
	Open space zone	Open parking lots, approach roads, roadside furniture, parks and play grounds, landscaping features, under ground services etc.
	Building zone	Building as per permissible land use in clause above and uses permissible in the open space zone.

**4. SITE COVERAGE AND FAR:**

- The building or buildings shall be constructed only within the portion of the site marked as building zone as explained above, and no where else.
- The proportion up to which the site can be covered with building or buildings on the ground floor and subsequent floors shall not exceed 40% on the area of 1.857 Acres.
- Maximum permissible FAR shall be 175 on the area of 1.857 Acres.

**5. HEIGHT OF BUILDING:**

The height of the building block, subject of course to the provisions of the site coverage and FAR, shall be governed by the following:-

- The maximum height of the buildings shall not be more than as allowed by National Airport Authority of India and shall not exceed 1.5 times (the width of the roads abutting to the site) plus the front open space.
- If a building abuts on two or more streets of different widths, the buildings shall be deemed to face upon the street that has the greater width and the height of the buildings shall be regulated by the width of that street and may be continued to this height to a depth of 24M, along the narrow street.
- Building/Structures which rise to 30 meters or more in height shall be constructed if no objection certificate has been obtained from the National Airport Authority.
- All building block(s) shall be constructed so as to maintain an interse distance not less the set back required for each building according to the table below:-

S.No.	HEIGHT OF BUILDING (in meters)	SET BACK / OPEN SPACE TO BE LEFT AROUND BUILDINGS. (in meters)
1	10	3
2	15	5
3	18	6
4	21	7
5	24	8
6	27	9
7	30	10
8	35	11
9	40	12
10	45	13
11	50	14
12	55 & above	16

- To ensure fire safety and structural stability of the buildings of more than 60 meters in height, the developer shall submit the structural drawings duly vetted from reputed institute like IIT Delhi, IIT Roorkee, PEC Chandigarh or NIT Kurukshetra. Fire Fighting Scheme shall be got approved from the Director, General Urban Local Bodies, Haryana or any person authorised by the Director, Urban Local bodies, Haryana. These approvals shall be obtained prior to starting the construction work at site.

- If such interior or exterior open space is intended to be used for the benefit of more than one building belonging to the same owner, then the width of such open air space shall be the one specified for the tallest building as specified above.

**6. APPROACH TO SITE:**

The vehicular approach to the site and parking lots shall be planned and provided giving due consideration to the junctions of and the junctions with the surrounding roads to the satisfaction of the DG, TCP, Haryana. The permanent approach to the site shall be derive from the service road.

**7. BASEMENT:**

Four level basements within the building zone of the site provided it flushes with the ground and is properly landscaped may be allowed. The basement may in addition to parking could be utilized for generator room, lift room, fire fighting pumps, water reservoir, electric sub-station, air conditioning plants and toilets/ utilities, if they satisfy the public health requirements and for no other purposes. Area under stilts (only for parking) and basement shall not be counted towards FAR. Basement shall not be used for storage/commercial purposes but will be used only for parking and ancillary services of the main building and it is further stipulated that no other partitions of basement will be permissible for uses other than those specified above.

**8. PARKING:**

- Adequate parking spaces, covered, open or in the basement shall be provided for vehicles of users and occupiers, within the site.
- At least 15% of the parking shall be at the street level.
- The parking spaces for commercial building shall not be less than 1ECS for 50 sqm. of covered area on all floors. The area for parking per car shall be as under:
  - Basement = 35 sq. mtrs.
  - Stilts = 30 sq. mtrs.
  - Open = 25 sq. mtrs.
- The covered parking in the basement or in the form of multi level parking above ground level shall not be counted towards FAR. However, in case of multi level parking above the ground level the foot print of separate parking building block shall be counted towards ground coverage. In case of provision of mechanical parking in the basement floor/ upper floors, the floor to ceiling height of the basement/upper floors shall be maximum of 4.5 mtr. other than the mechanical parking the floor to ceiling height in upper floor shall not be more than 2.4 mtr. below the hanging beam.
- Not more than 25% of the parking space within the shopping/commercial complex shall be allotted and this allotment shall be made only to the persons to whom shop/commercial space have been allotted. No parking space shall be allotted, leased out, sold or transferred in any manner to any third party.

**9. WIDTH/ SLOPE OF RAMP:**

The clear width of the ramp leading to the basement floor shall be minimum 4 mtrs. with an adequate slope not steeper than 1:10. The entry and exit shall be separate preferably at opposite ends.

**10. PLANNING NORMS:**

The building/buildings to be construction shall be planned and designed to the norms and standards as approved by DG, TCP, Haryana.

**11. PROVISIONS OF PUBLIC HEALTH FACILITIES:**

The W.C. and urinals provided in the buildings shall conform to the National Building Code/Act No. 41 of 1963 and rules framed there under.

**12. SUB DIVISIONS OF SITE:**

No sub division of the Commercial Colony shall be permitted.

**13. WIDTH OF COVERED PUBLIC CORRIDOR:**

A covered public corridor should have a minimum clear width of 8'-3". However, in case of offices on subsequent floors, the width of the corridor would be governed by Rule 82 of the Rules, 1965.

**14. EXTERNAL FINISHES:**

- The external wall finishes, so far as possible shall be in natural or permanent type of materials like bricks, stone, concrete, terracotta, grills, marble, chips, glass, metals or any other finish which may be allowed by the DG, TCP.
- The water storage tanks and plumbing works shall not be visible on any face of the building and shall be suitable encased.
- All sign boards and names shall be written on the spaces provided on buildings as per approved buildings plans specifically for this purpose and at no other places, whatsoever.

**15. APPROVAL OF BUILDING PLANS:**

The building plans of the buildings to be constructed at site shall have to be got approved from the DG, TCP, Haryana (under section 8(2) of the Act No 41 of 1963), before taking up the construction.

**16. BUILDING BYE - LAWS:**

The construction of the building/buildings shall be governed by the building rules provided in the Part -VII of the Punjab Scheduled Roads and Controlled areas, Restriction of Unregulated Development Rules, 1965 and IS Code No. 4963-1987 regarding the provisions for Physically Handicapped Persons. On the points where such Rules are silent and stipulate no condition or norm, the model building bye-laws issued by the ISI, and as given in the NBC shall be followed as may be approved by DG, TCP, Haryana.

**17. FIRE SAFETY MEASURES:**

- The owner will ensure the provision of proper fire safety measures in the multi storeyed buildings conforming to the provisions of Rule: 1965/ NBC and the same should be got certified from the competent authority.

- Electric Sub Station / generator room, if provided should be on solid ground near DG/LT. Control panel on ground floor or in upper basement and it should be located on outer periphery of the building, the same should be got approved from the competent authority.

**18. SOLAR WATER HEATING SYSTEM:**

The provision of solar water heating system shall be as per norms specified by HAREDA and shall be made operational in each building block (where hot water is required) before applying for an occupation certificate.

**19. RAIN WATER HARVESTING SYSTEM:**

The rain water harvesting system shall be provided as per Central Ground Water Authority norms/Haryana Govt. notification, as applicable.

- The coloniser shall obtain the clearance/NOC as per the provisions of the Notification No. S.O. 1533 (E) Dated 14.9.2006 issued by Ministry of Environment and Forest, Government of India before starting the construction/ execution of development works at site.

- The coloniser/owner shall use only Compact Fluorescent Lamps fittings for internal lighting as well as campus lighting.

DRG. NO. DG, TCP - 2937

DATED 13.12.2011

(JITENDER SHAG)  
DTP(HQ)

(JAS...)  
DTP(HQ)

(J. S. REDHU)  
CTP(HR)

(T. C. GUPTA, IAS)  
DG, TCP, (HR)