



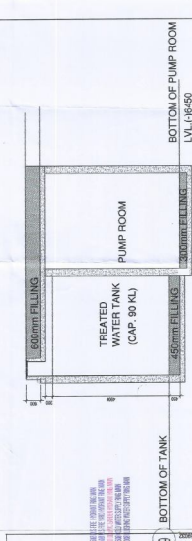

24 M WIDE ROAD

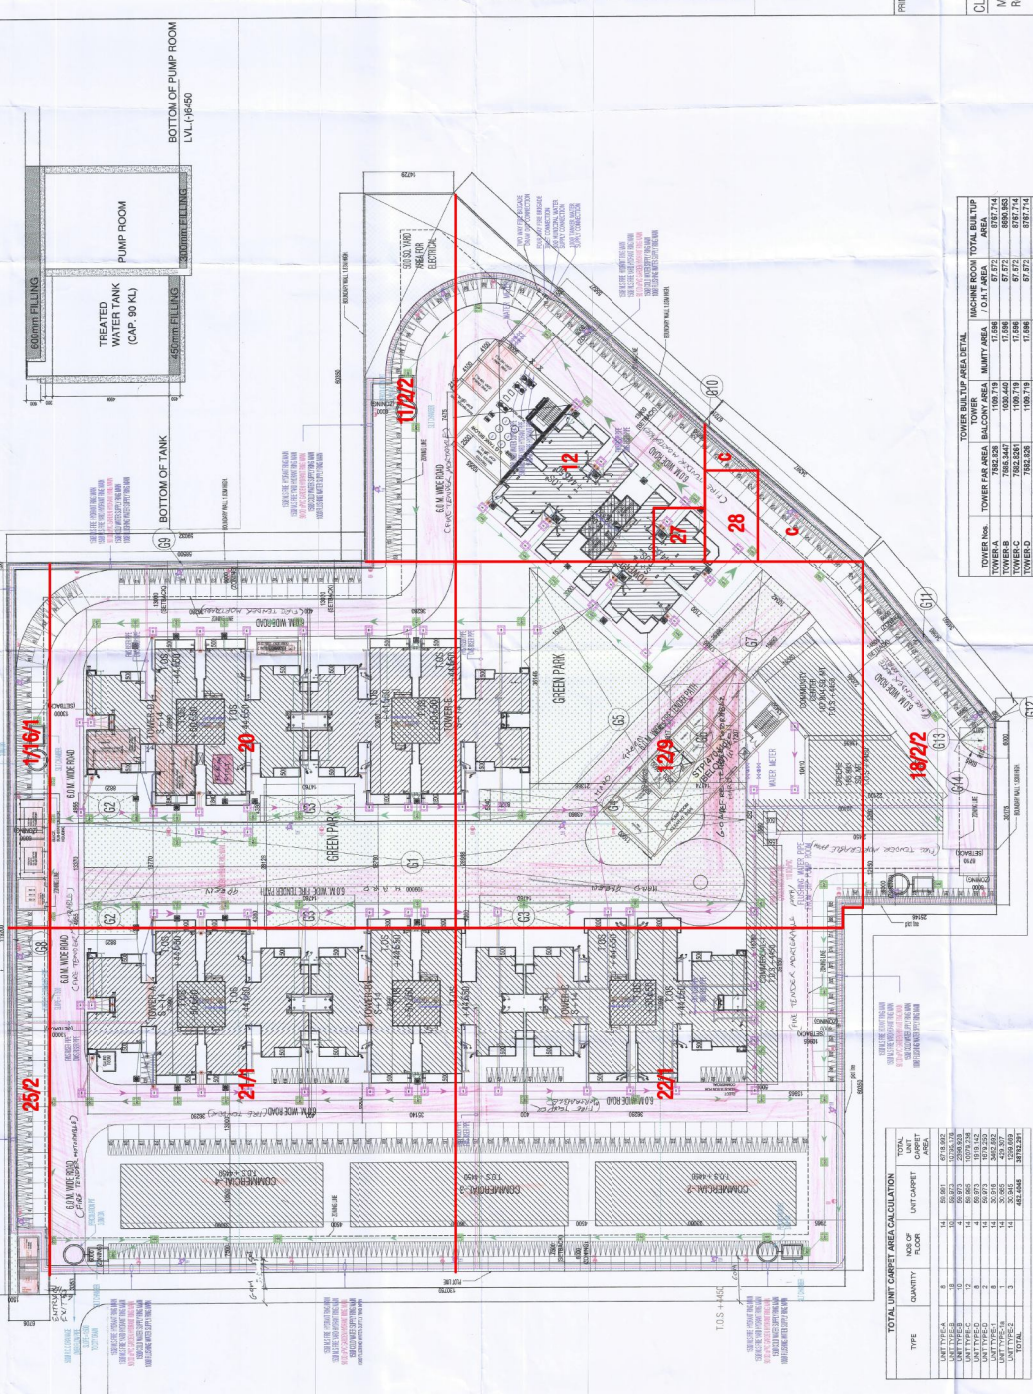



PRINCIPLE ARCHITECT
di
 4/F, KALASAR COLONY, NEW DELHI-49
 PHONE: 011-45688000 FAX: 45688011

CLIENT:
 MAA Infrastructure Development LLP in Collaboration with Naiti
 Resorts & Recreational Private Limited

PROJECT NAME AND ADDRESS:
 PROPOSED AFFORDABLE GROUP HOUSING COLONY FOR
 AN AREA MEASURING 5.0 ACRES (LICENSE NO. 43 OF 2019
 DATED 05.03.2019) IN SECTOR 108 GURGRAM MANESAR
 URBAN COMPLEX

DRAWING TITLE:
 DEMARCATION PLAN

ARCHITECTS SIGNATURE:
 [Signature]

SCALE: 1:300
DATE:
SHEET NO.: 1





















1

DEMARCATION PLAN

Scale: 1:300