




2 ELEVATION 2
1:150

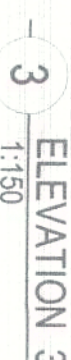

— 3 —
ELEVATION 3
1:150



KP KEY PLAN


[illegible]

KEY PLAN

LOCATION PLAN

PROJECT:-
ZONING PLAN OF CYBER PARK COLONY
MEASURING 8.356 ACRES (LICENSE NO. 86
2010 DATE 23.10.2010) IN SECTOR -62 GUR
MANEER URBAN COMPLEX BEING DEVELO
BY BAAKIR REAL ESTATES PVT.LTD. IN
COLLABORATION WITH DLF NEW GURGAON
OFFICES DEVELOPERS PVT .LTD

DATE = _____

SCALE = 1:200

DRAWN BY KASHMIRI

DESIGN DYNAMICS INDIA PVT. LTD.
ARCHITECTS
108, VIJAYA VILAS, SIKANDRA ROAD, SECTOR-30, GURGAON
TEL:-9191778004400, E-MAIL: info@ddindia.in


This drawing is the copyright of the architect
and shall not be used, reproduced
or handedover to anyone without the prior
written permission of the architect.

ARCHITECTS SIGNATURE


For Bakir Real Estate

OWNER'S SIG.


SHEET TITLE:-
ELEVATION 1, 2, & 3
KEY PLAN

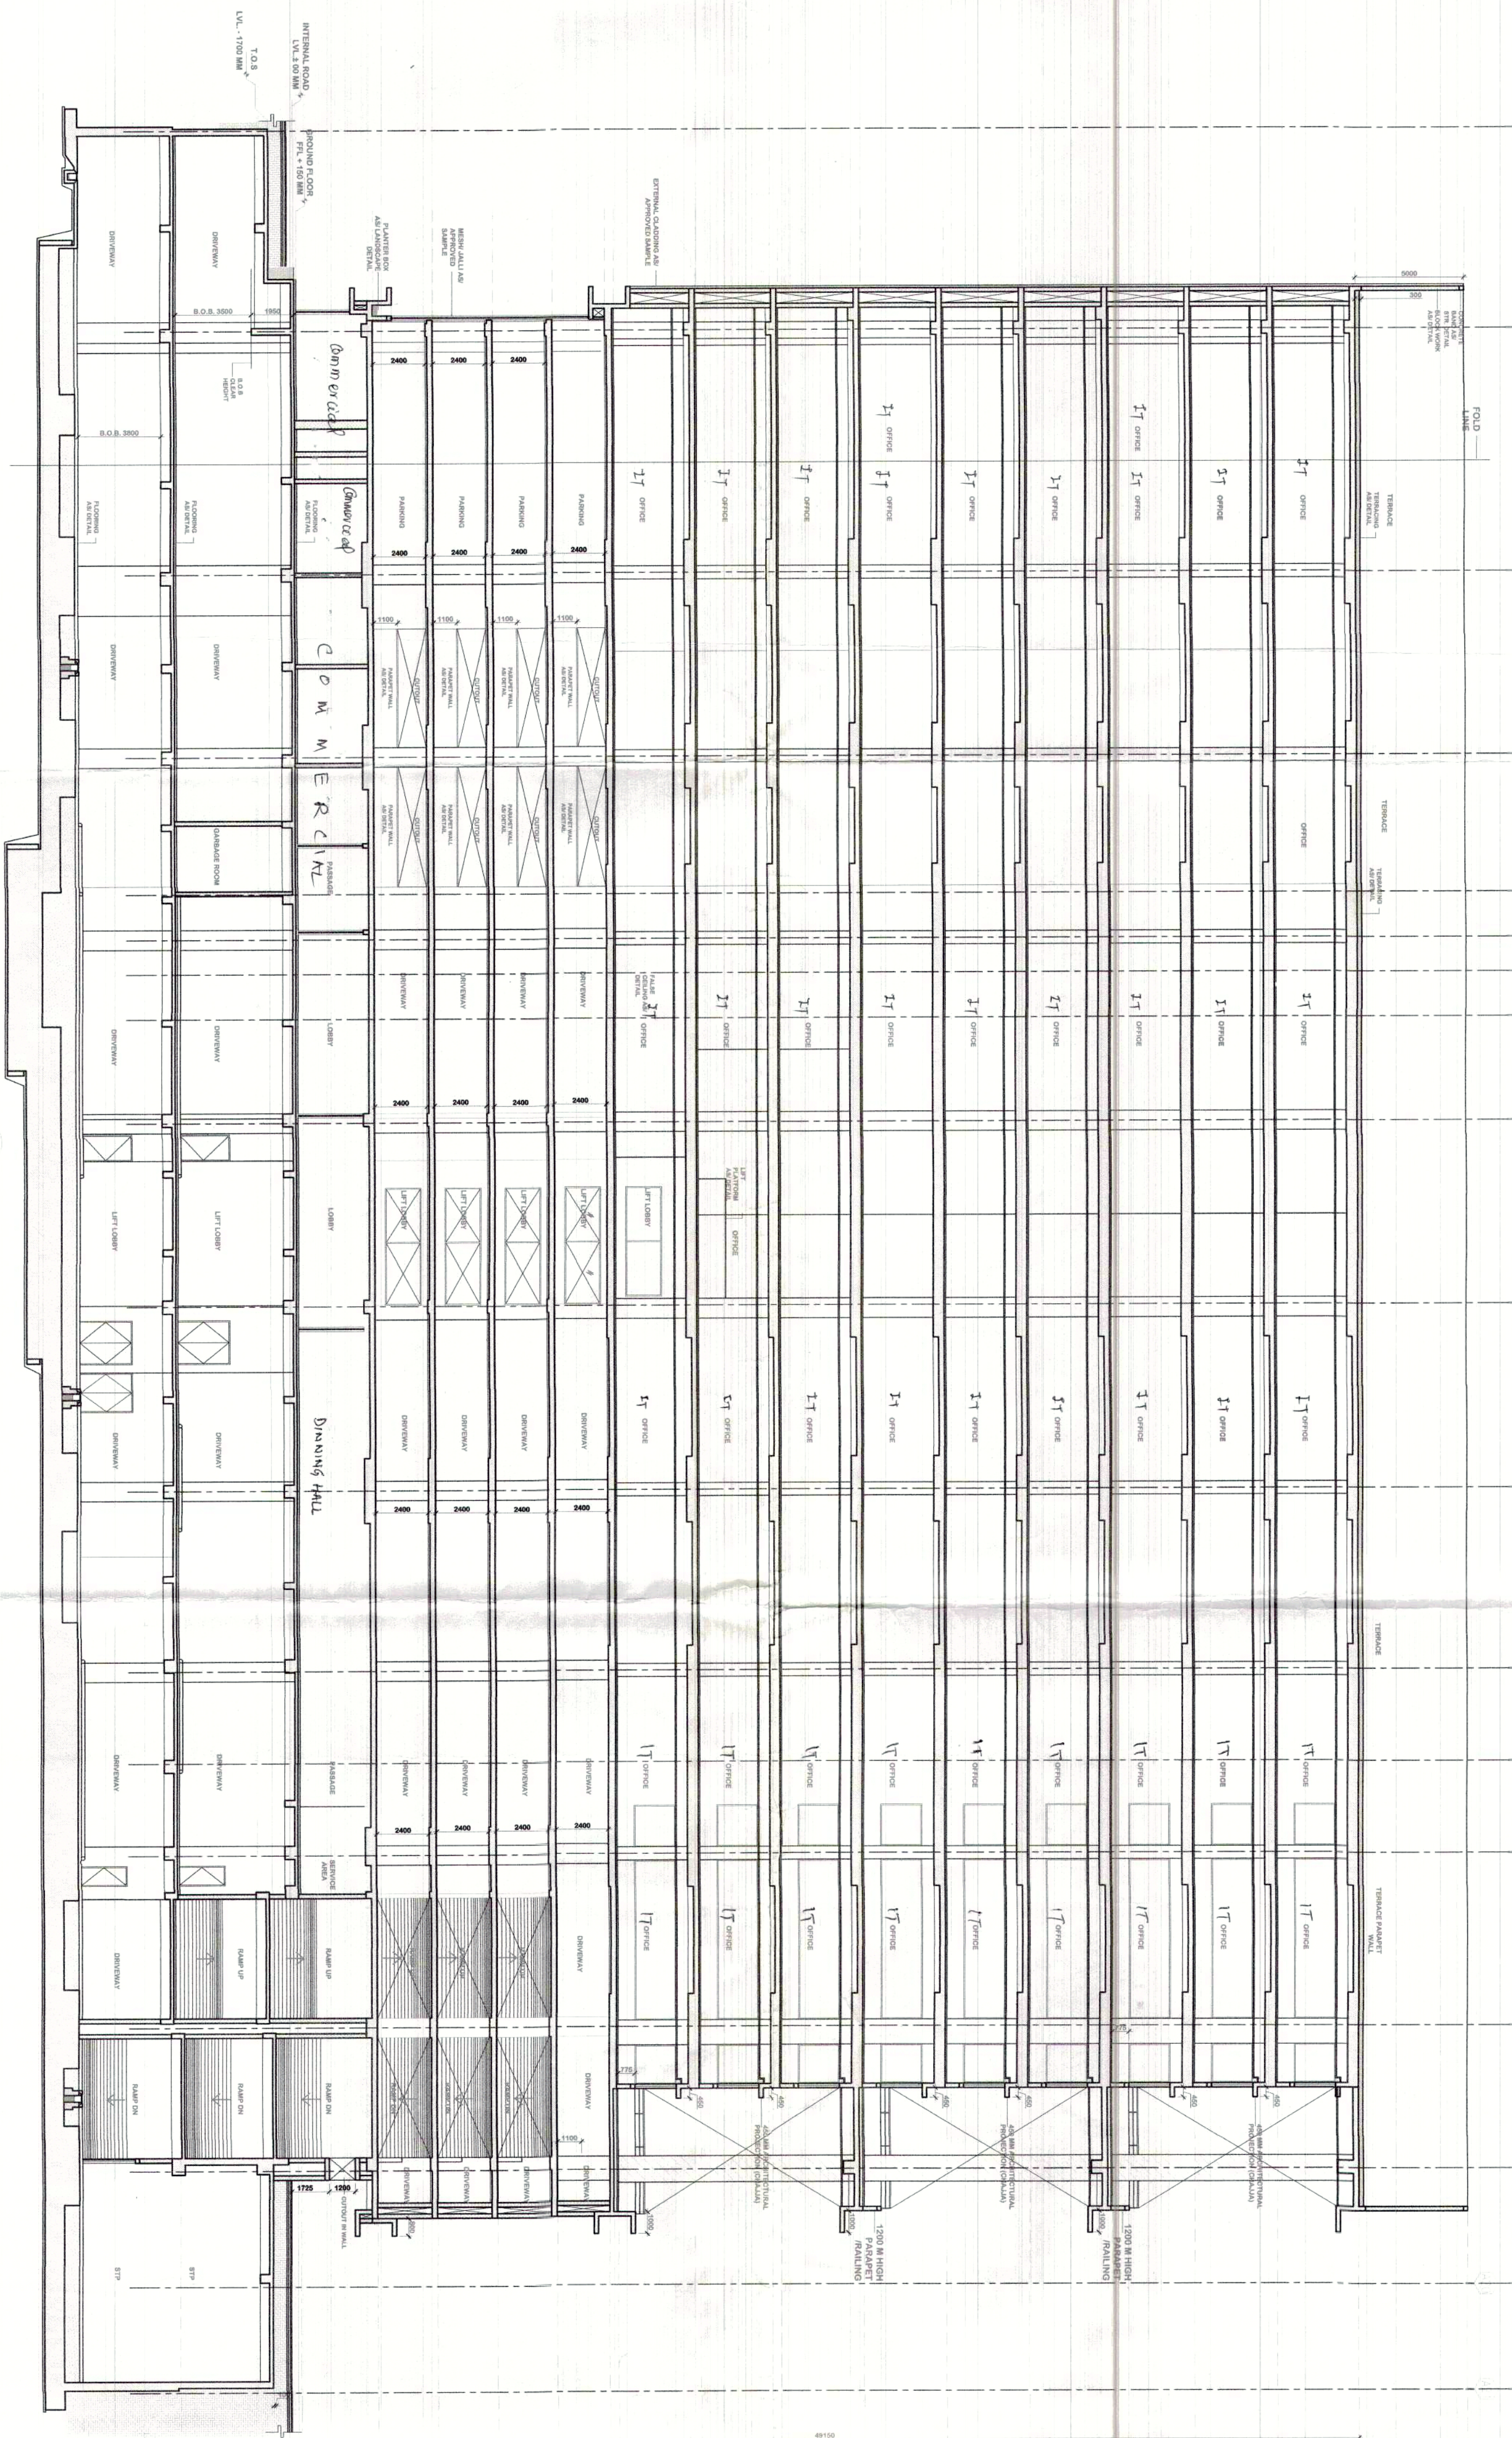

S SECTION S1

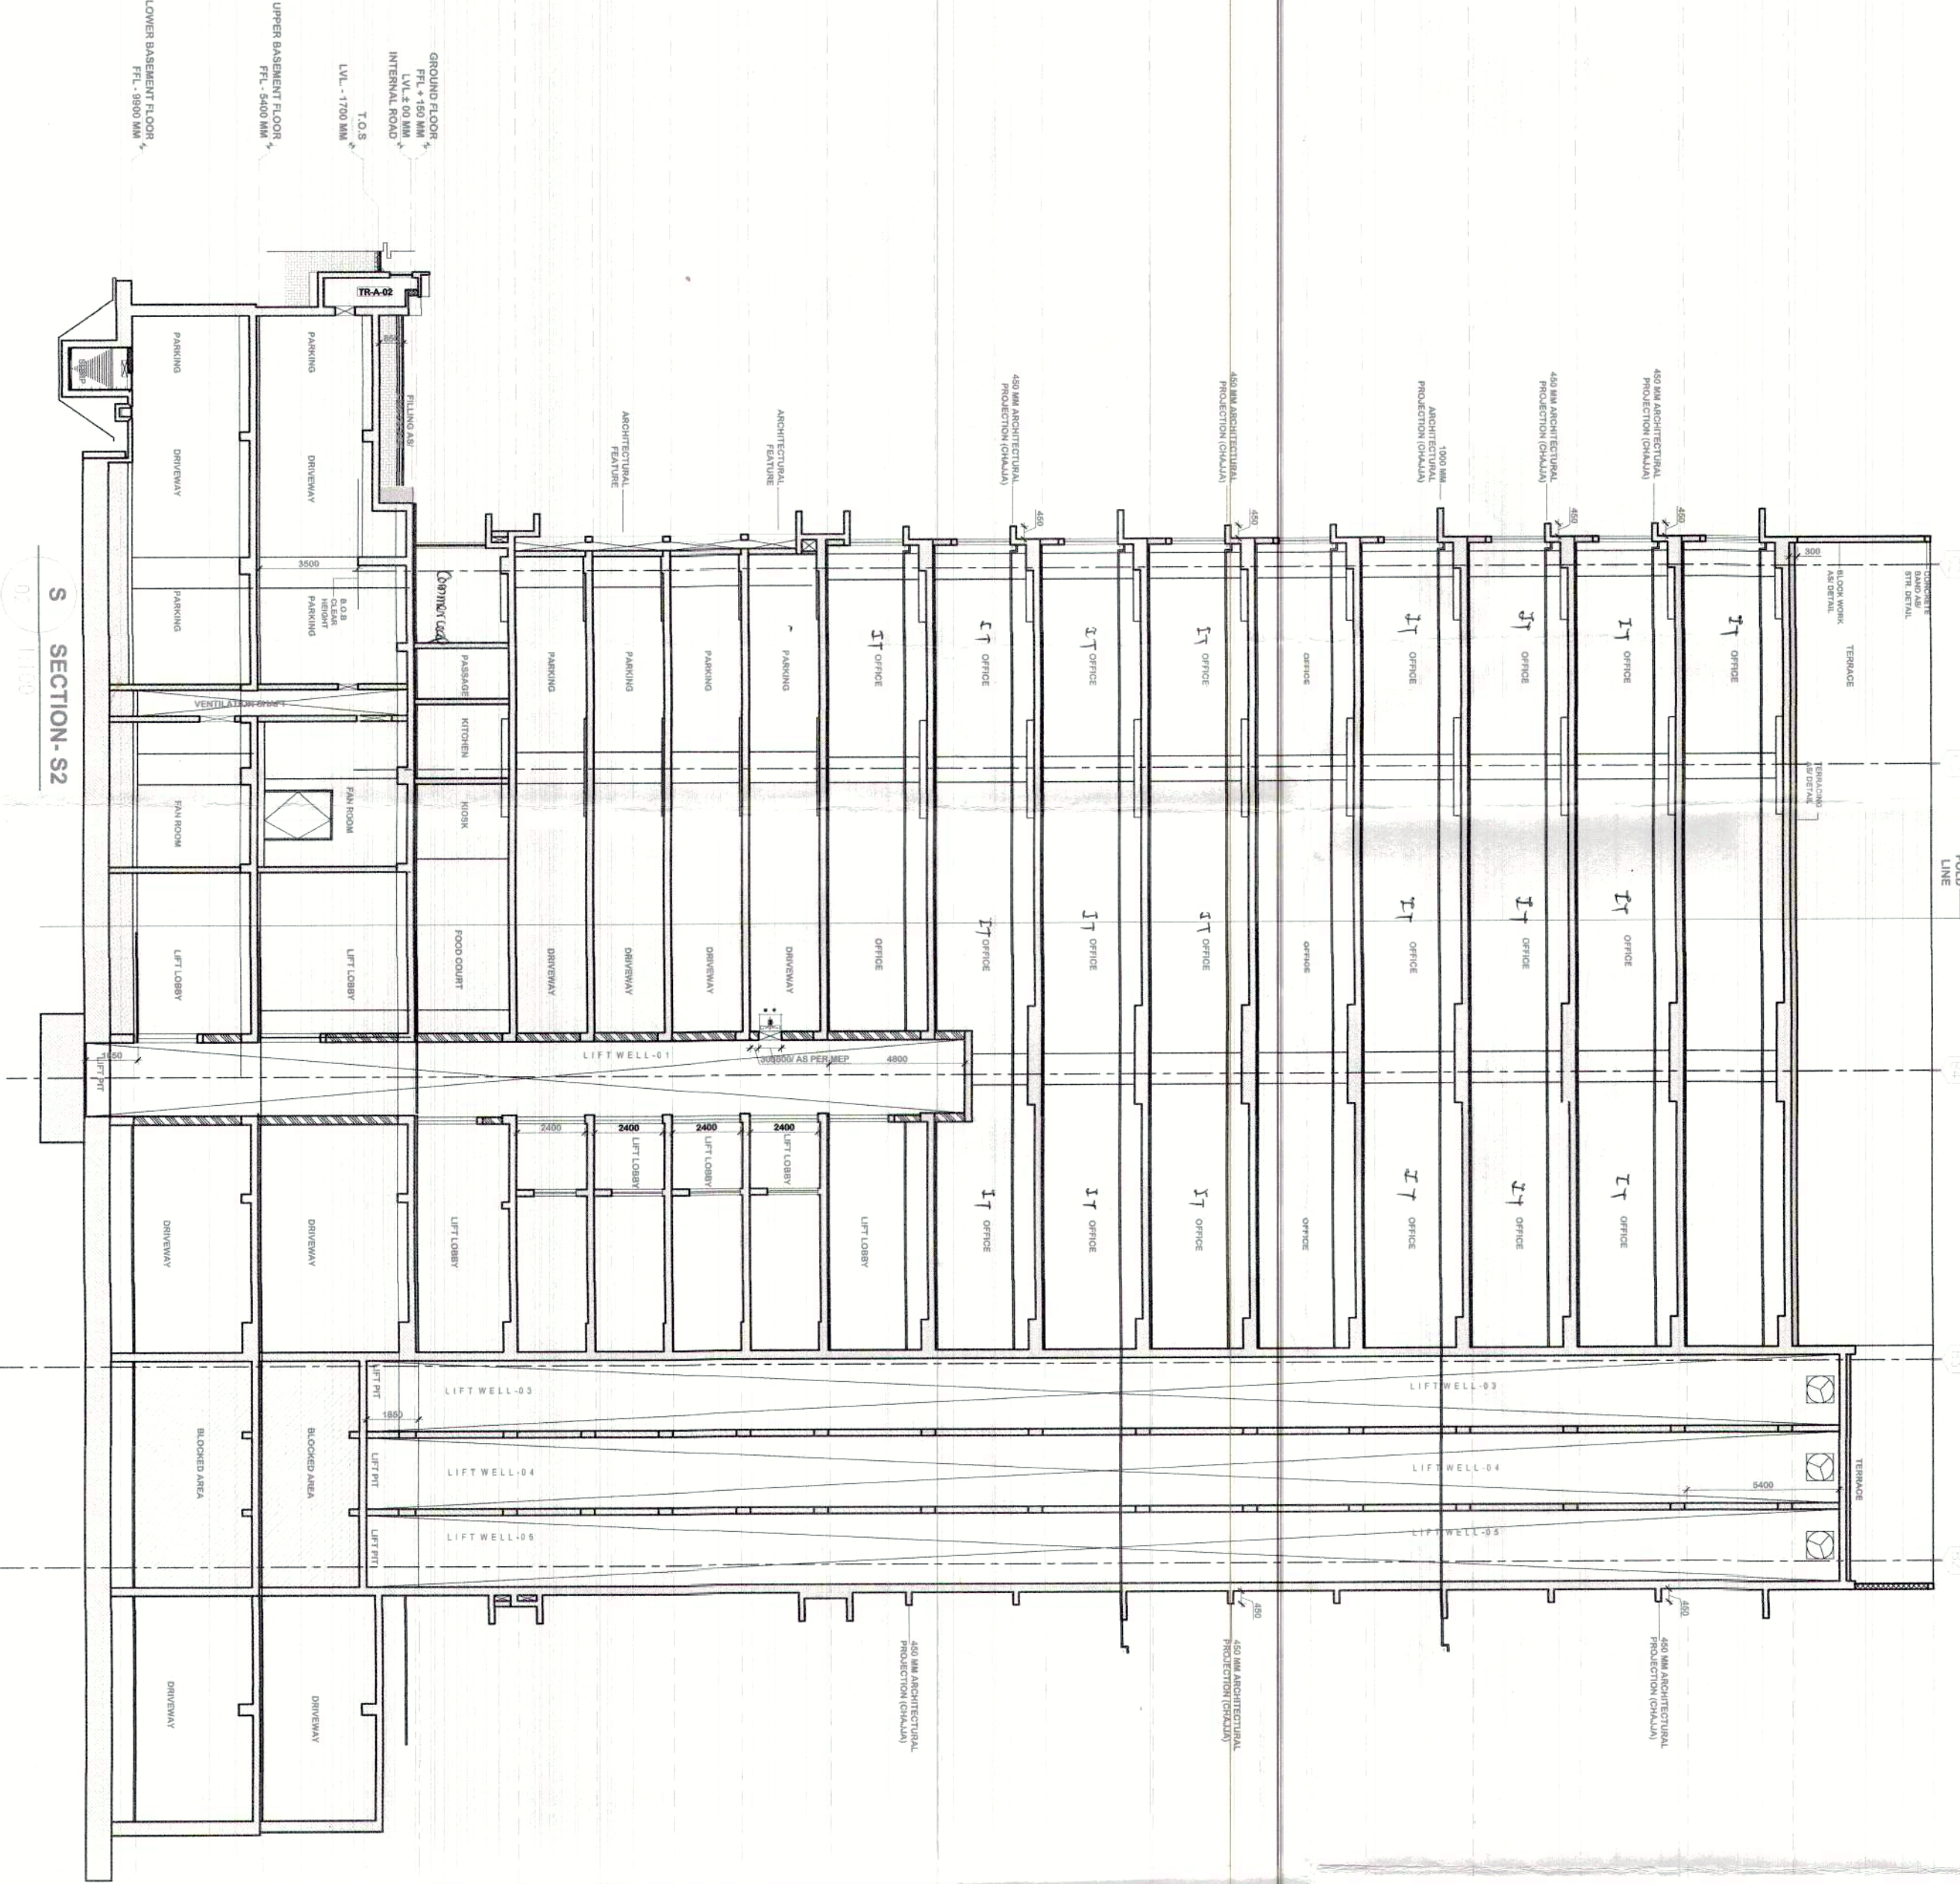

S SECTION S2

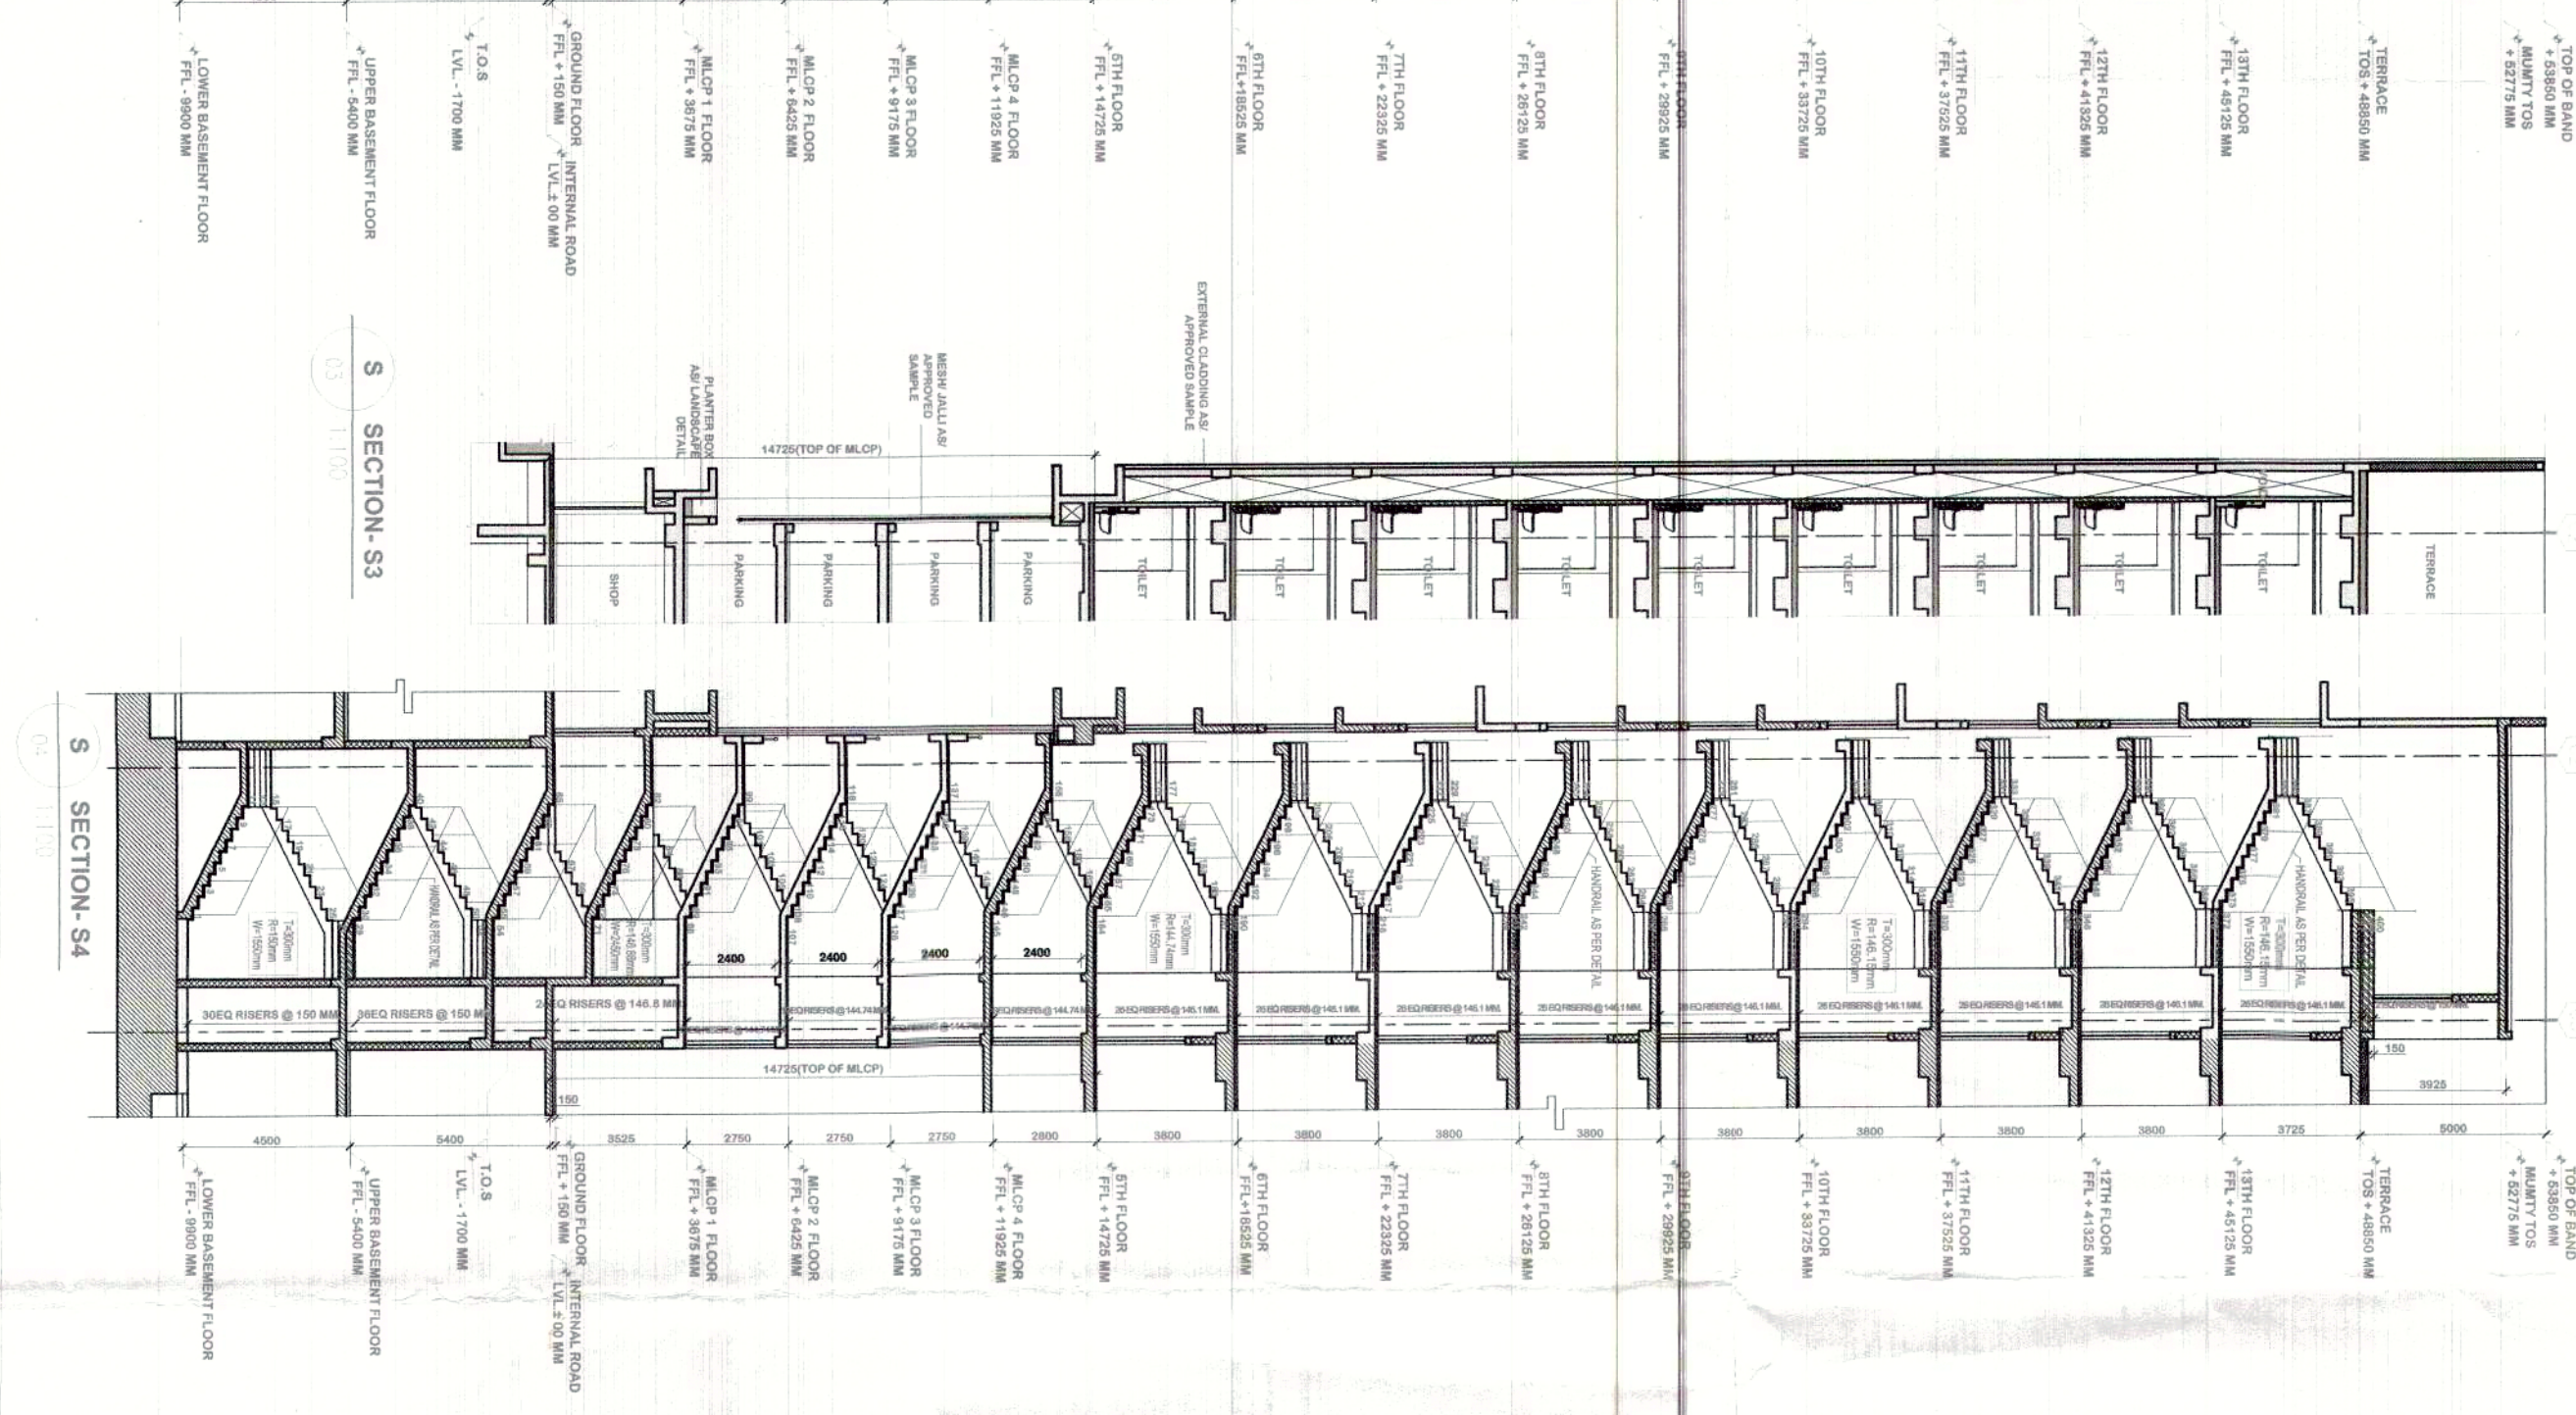

S SECTION S3

S SECTION S4


KEY PLAN

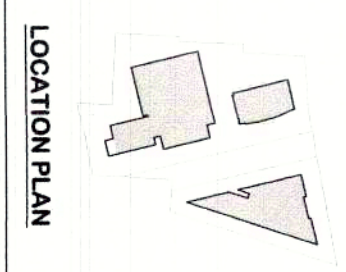

LOCATION PLAN

PROJECT:-
ZONING PLAN OF CYBER PARK COLONY
MEASURING 8.366 ACRES (LICENCE NO. 86 OF
2010 DATE 23.10.2010) IN SECTOR -82 GURGAON
MANESAR URBAN COMPLEX BEING DEVELOPED
BY BAAKIR REAL ESTATES PVT. LTD. IN
COLLABORATION WITH DLF NEW GURGAON
OFFICES DEVELOPERS PVT. LTD

DATE =

SCALE = 1:200

JOB NO. =

DRAWN BY = KASHMIR

ARCHITECTS:

DESIGN DYNAMICS INDIA PVT. LTD.

ARCHITECTS, INTERIOR DESIGNERS & PLANNERS

106, VIKAS BHAWAN ROAD, SECTOR-82, GURGAON

DELHI-122001

THIS DRAWING IS THE PROPERTY OF THE ARCHITECT

& shall not be used, reproduced

or handover to anyone without the prior

written permission of the architect.

ARCHITECTS SIG.

DESIGNER'S SIGNATURE

For Baakir Real Estates Pvt. Ltd.

OWNERS SIG.

SHEET TITLE:-
SECTION S1, S2, S3 & S4

