
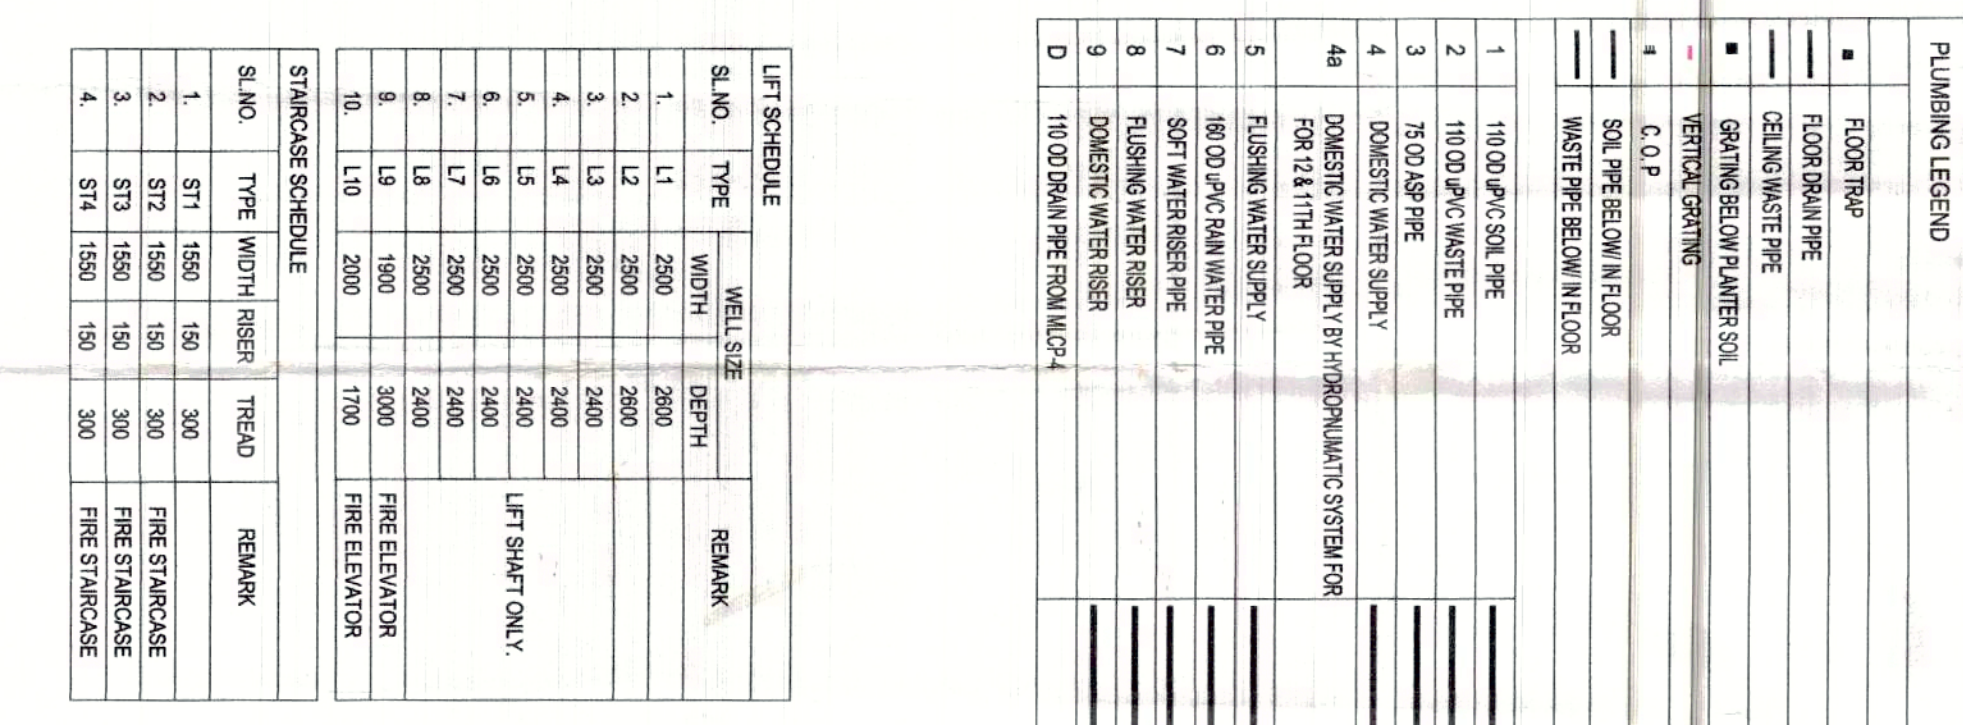
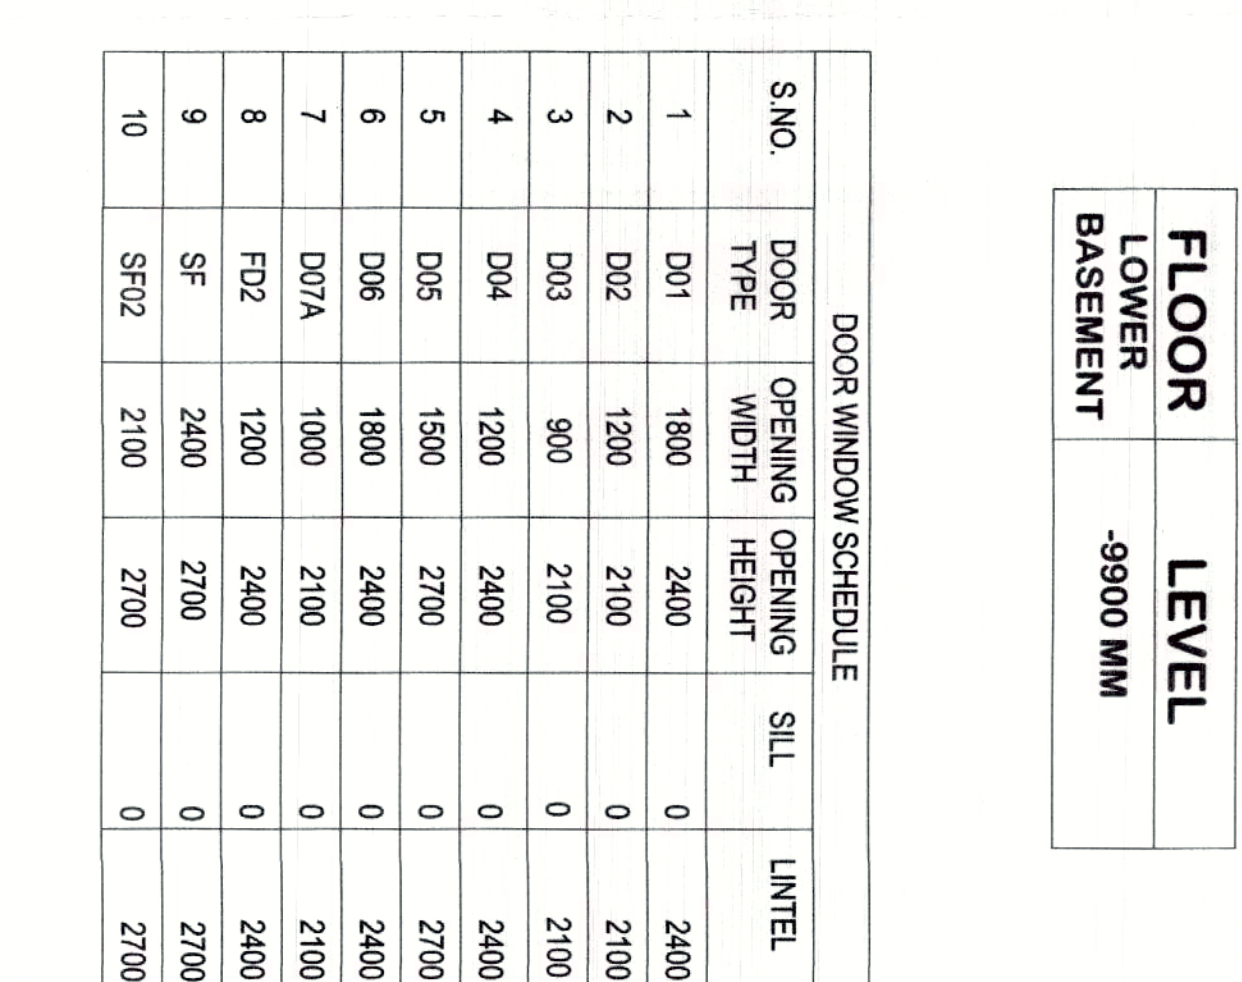


[illegible]

PROJECT:-
ZONING PLAN OF CYBER PARK COLONY
MEASURING 8.366 ACRES (LICENCE NO. 86 OF
2010 DATE 23.10.2010) IN SECTOR -62 GURGAON
MANESAR URBAN COMPLEX BEING DEVELOPED
BY BAKKIR REAL ESTATES PVT.LTD. IN
COLLABORATION WITH DLF NEW GURGAON
OFFICES DEVELOPERS PVT. LTD

INDIA PVT. LTD.
ARCHITECTS & PLANNERS
10, E-MAIL, MIDCO, CHANDLER
COPYRIGHT © THE ARCHITECTS
REPRODUCED
ANYONE WHOSE THE PHOTO
OF THE ARCHITECTS
INDIA PVT. LTD.
ARCHITECTS & PLANNERS
10, E-MAIL, MIDCO, CHANDLER
COPYRIGHT © THE ARCHITECTS
REPRODUCED
ANYONE WHOSE THE PHOTO
OF THE ARCHITECTS

OWNER'S SIG.

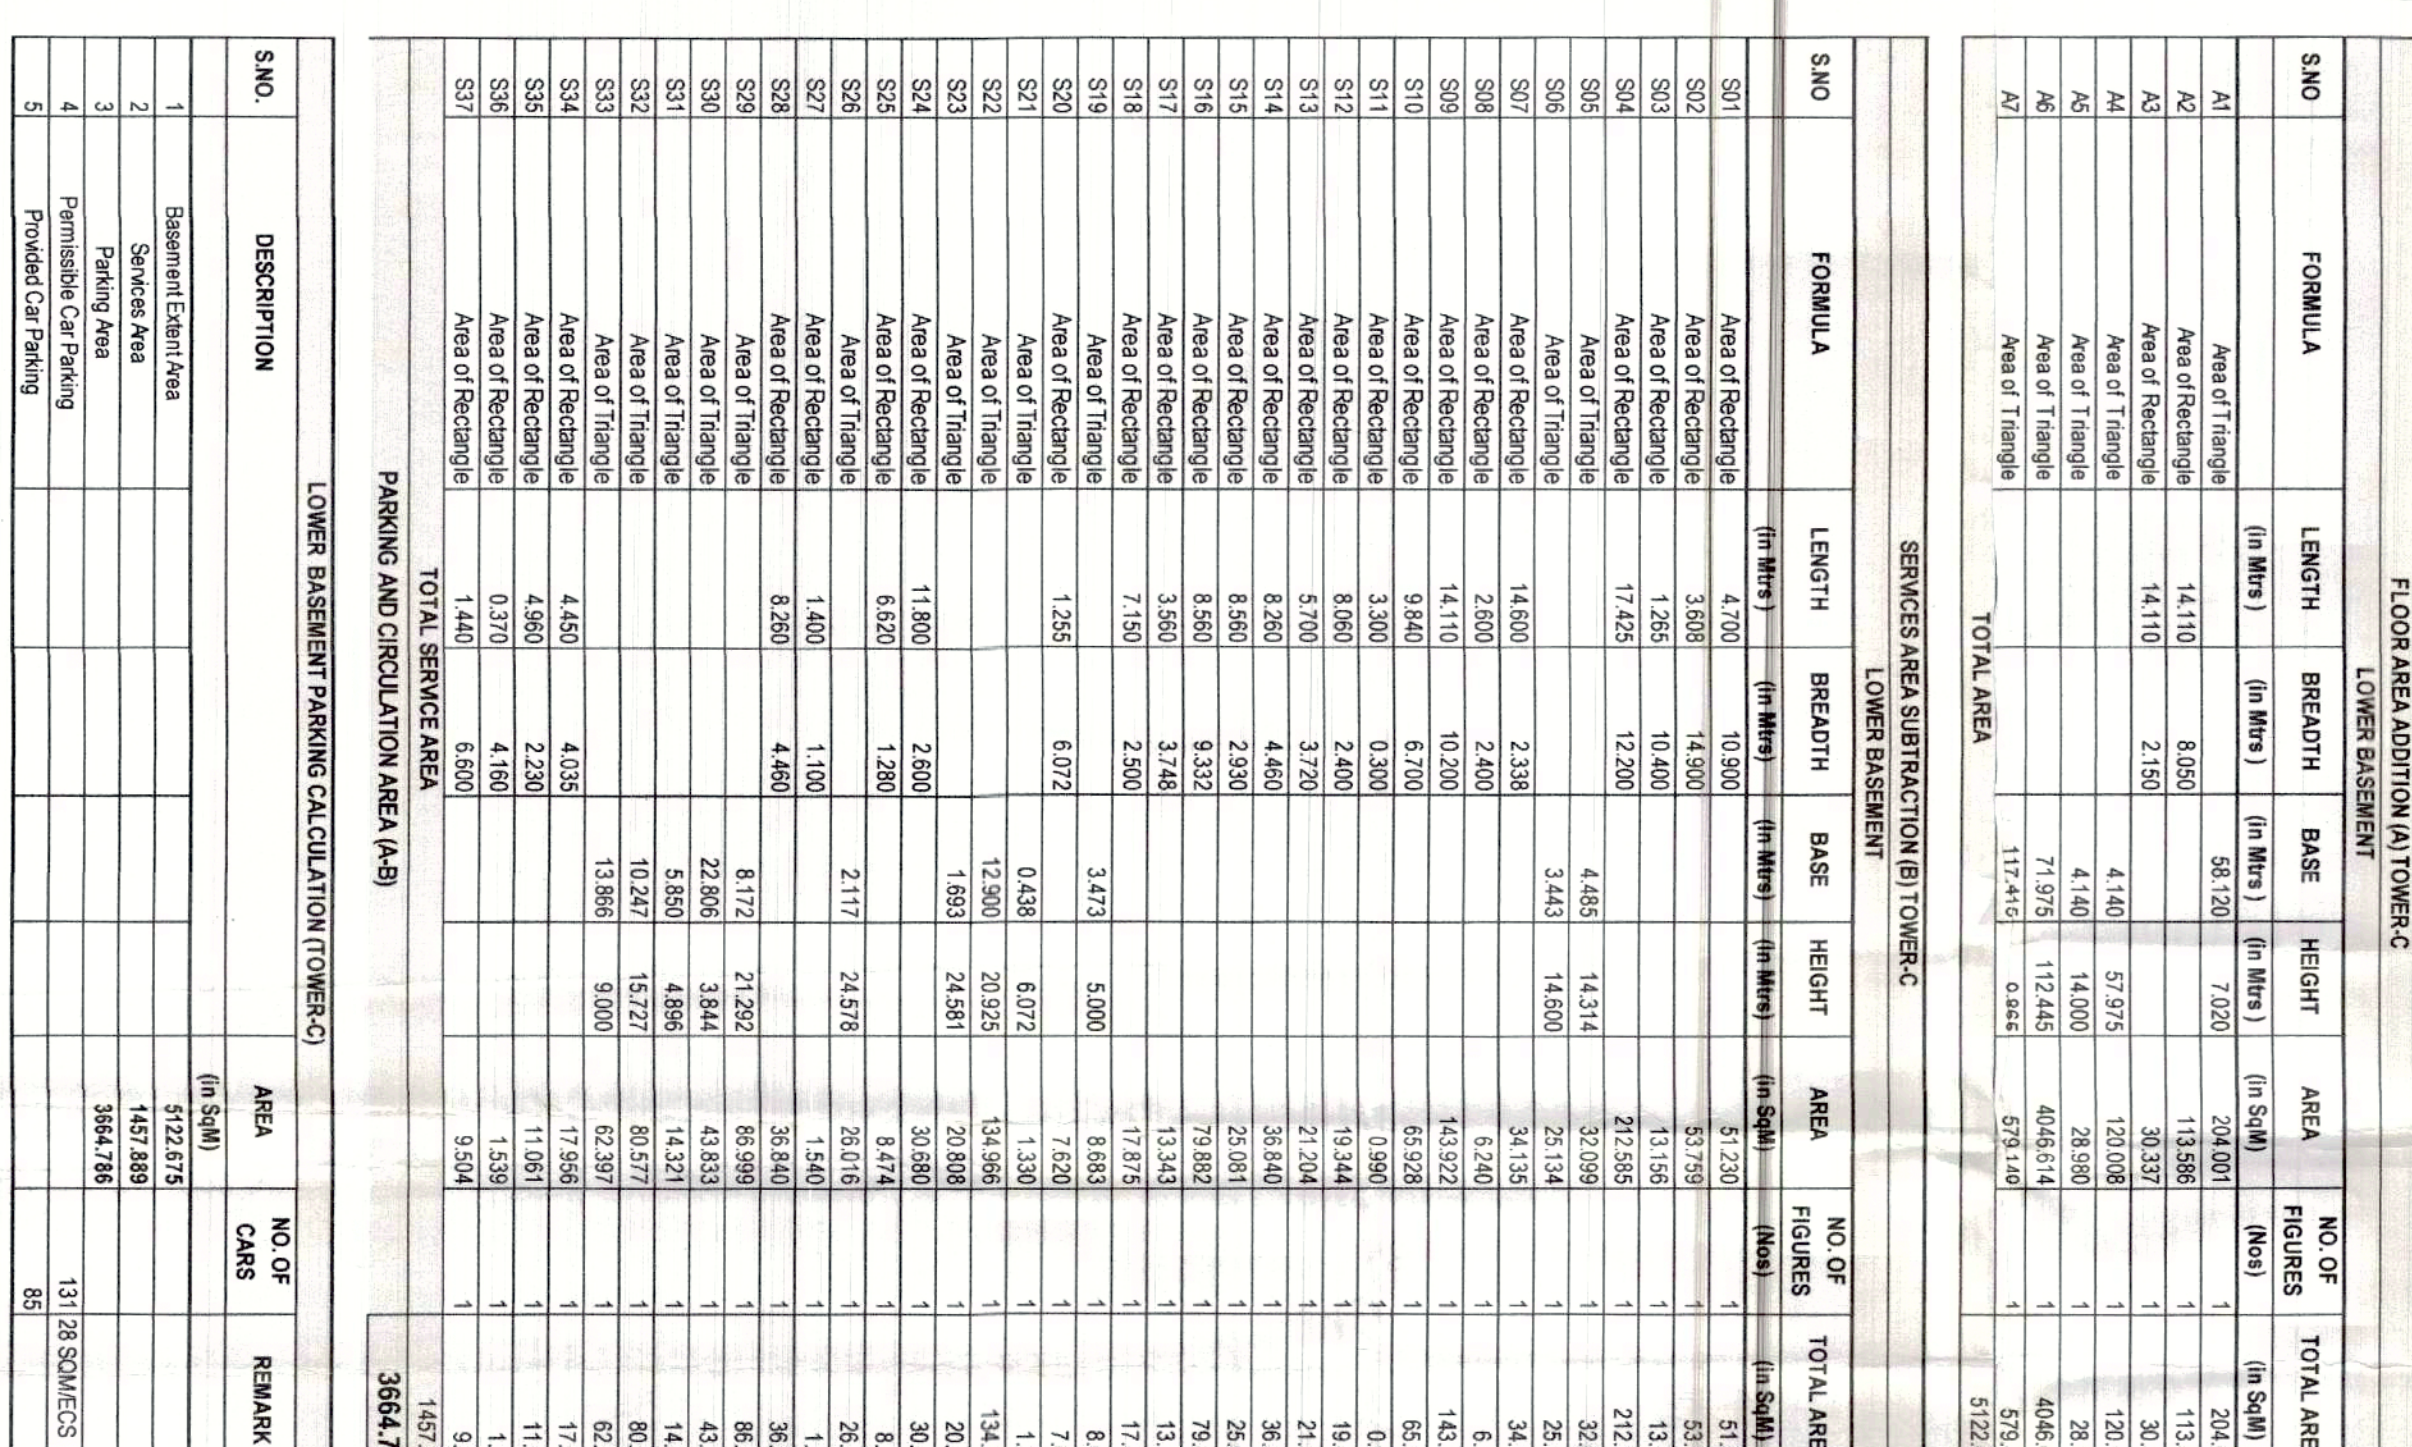