


Member
No. 100
Date 10/10/11
Signature
P. S. D.

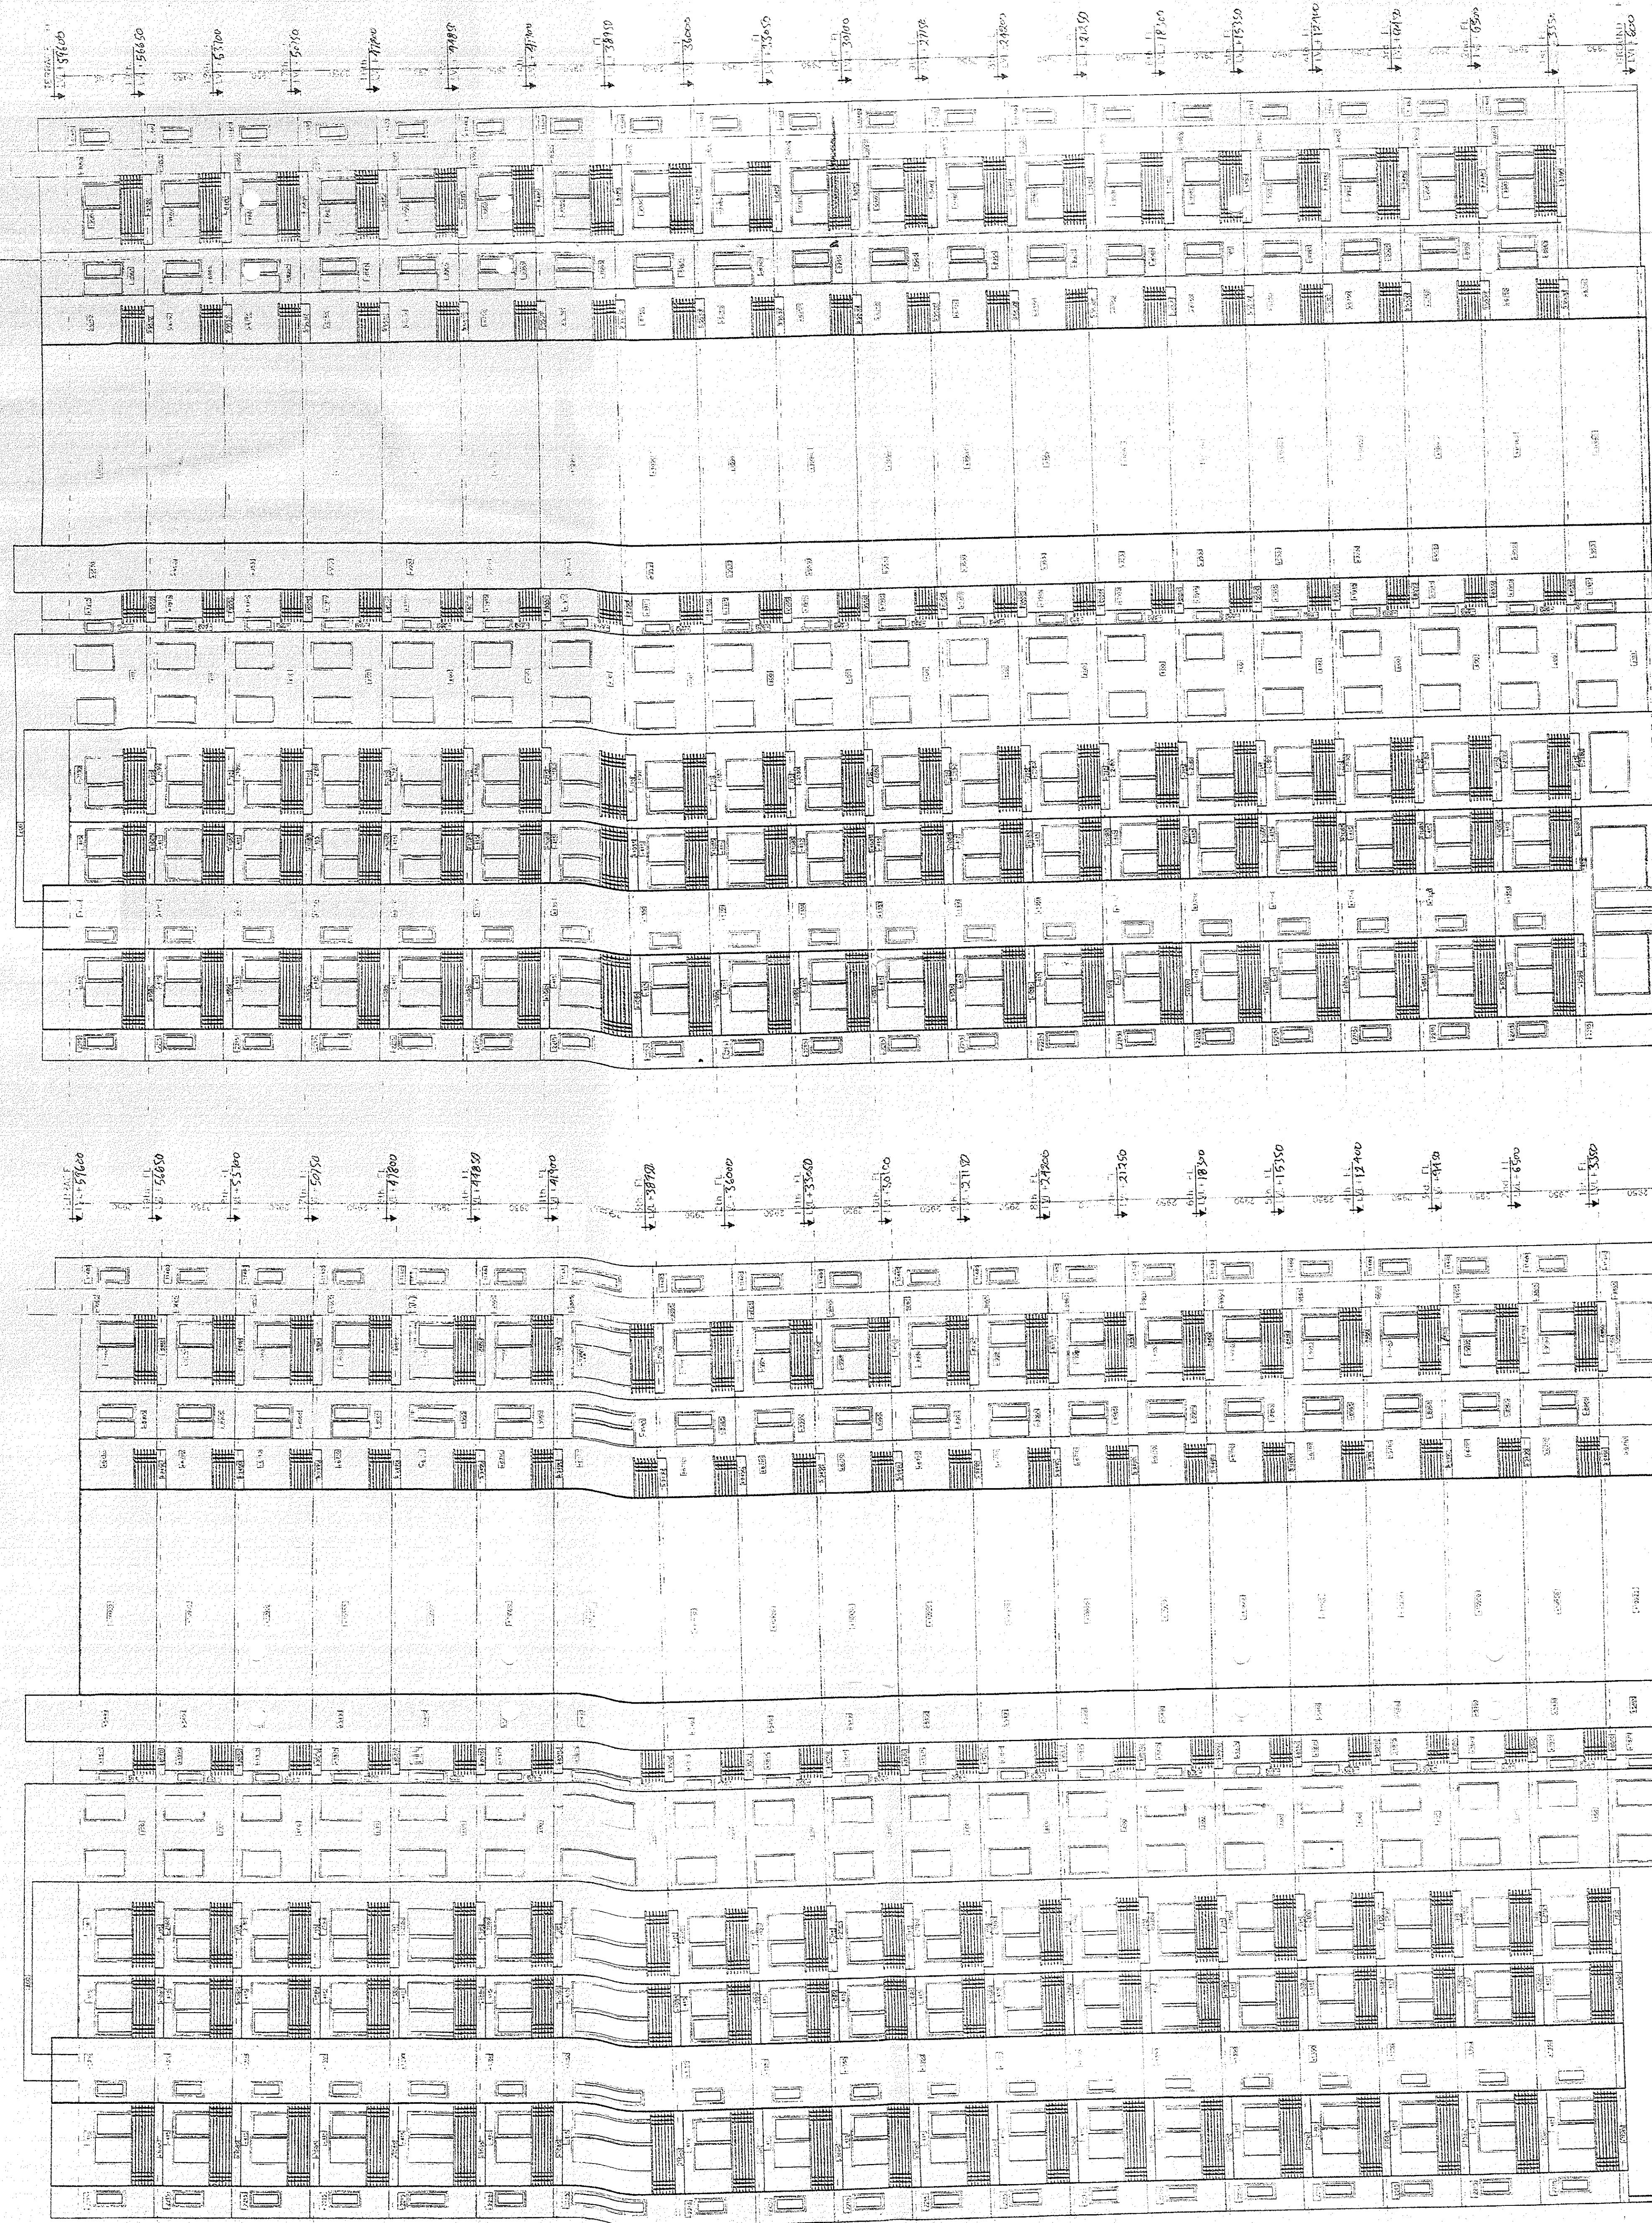

ELEVATION -B

ELEVATION -A

PROPOSED BUILDING PLAN FOR GROUP
HOUSING AREA MEASURING 17.0 ACRES
(LICENCE NO. 64 OF 2011 DATED 16.07.2011)
IN SECTOR-37C, GURGAON
BEING DEVELOPED BY M/s PHOENIX
DATATECH SERVICES(P) LTD. AND OTHERS

ARCHITECT:
PRADEEP SHARMA ARCHITECTS (P) LTD.
64, POORVI MARG VASANT VIHAR NEW DELHI-57
TELE FAX 91-011-40569781-86

SCALE : 1:100

DRAWING BY: *[Signature]*
ARCHITECT'S SIGNATURE

OWNER'S SIGNATURE *[Signature]*

TOWER A&B