
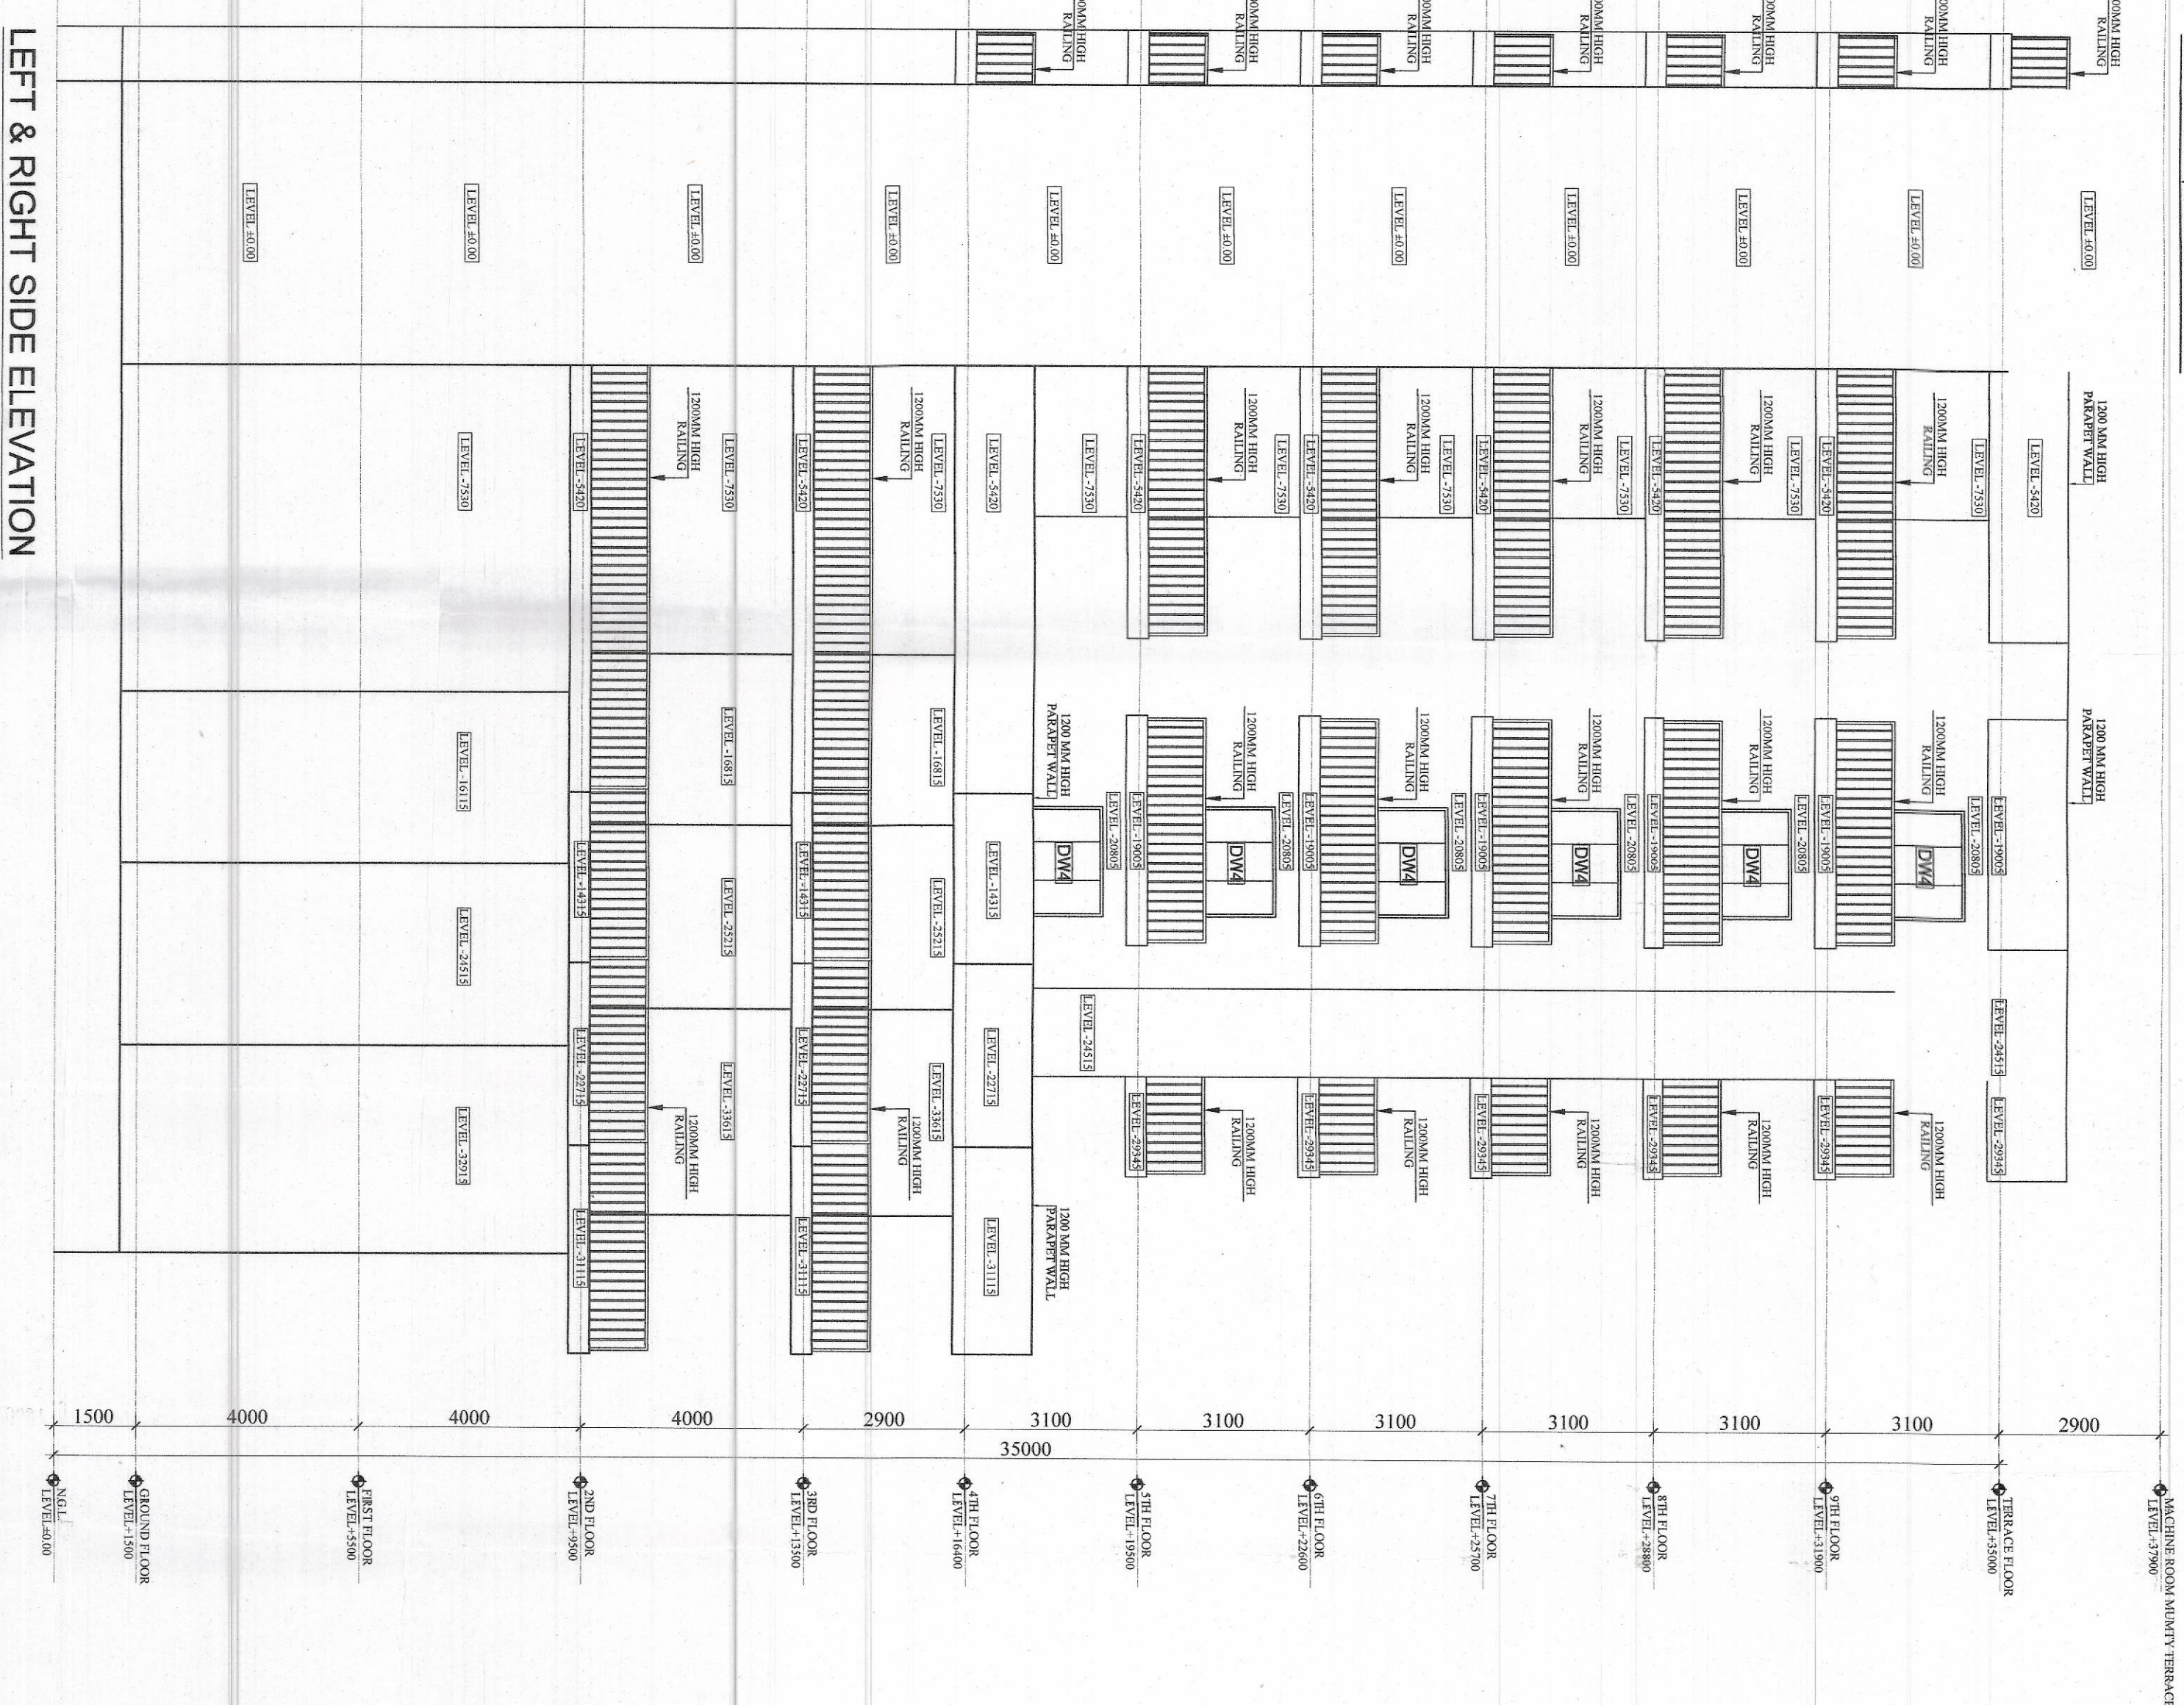


- NOTES / LEGEND-**
1. ALL DIMENSIONS ARE IN MILLIMETRES
 2. DIMENSIONS ARE TO BE READ AND NOT TO BE SCALED.
 3. THE CONTRACTOR MUST VERIFY ALL DIMENSIONS ON SITE AND REFER RELEVANT STRUCTURAL AND OTHER CONSULTANT'S DRAWINGS BEFORE COMMENCING ANY WORK OR PREPARING ANY SHOP DRAWING, AND IN CASE ANY DISCREPANCY IS NOTICED THE SAME SHALL BE BROUGHT TO THE NOTICE OF ARCHITECT AND CLARIFIED BEFORE EXECUTION OF WORK.
 4. BUILDING ARE FULLY SPRINKLER.

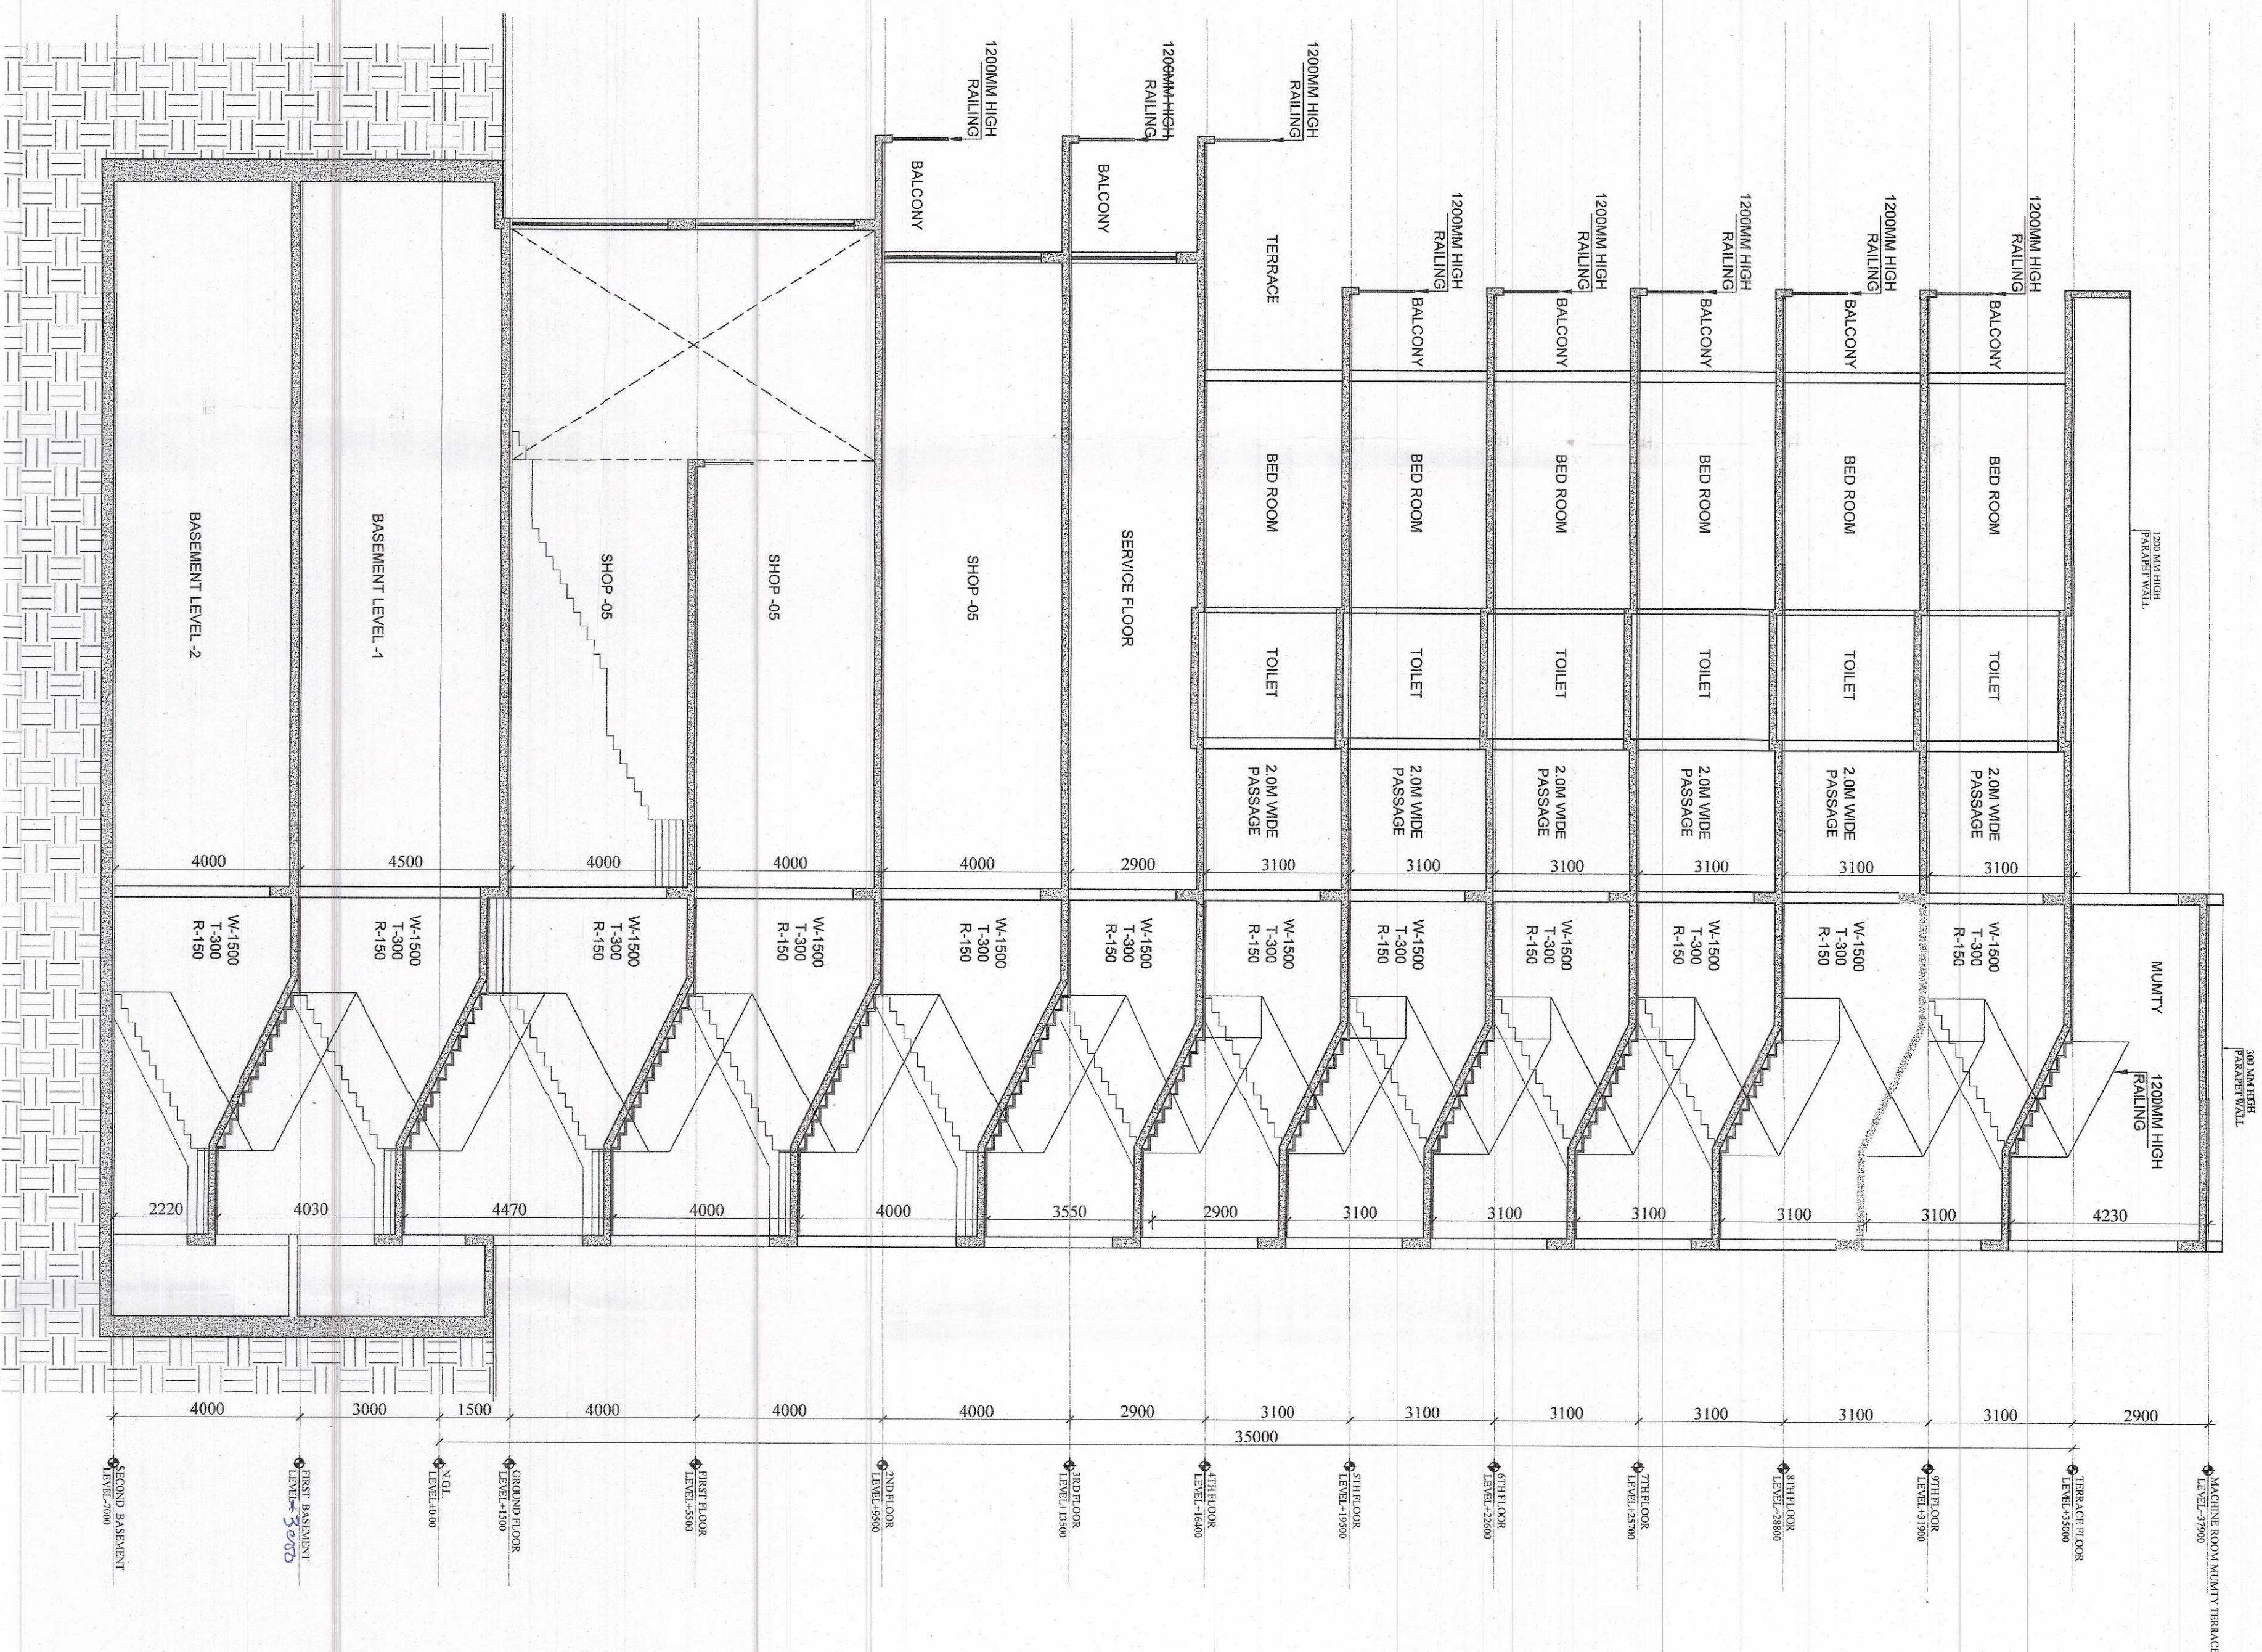

PROJECT TITLE:
Commercial Area Measuring 0.075 Acres (license NO.27 of 2012 Dated 06/07/12) in already License Commercial Colony area Measuring 2.85 Acres (License NO. 31 of 2011 Dated 08.04.2011 and Area Measuring 2.785 Acres License NO. 42 of 2011 Dated 13.05.2011) Total 5.7125 acres in Sector -42 Gurgaon, Haryana urban complex being Developed by Batech India PVT. LTD.

OWNER:
BESTECH INDIA PVT. LTD
GURGAON, HARYANA

OWNERS SIGN:

ARCHITECTS SIGN:
Sana
A/156, Sector 42, Gurgaon
New Delhi - 110029

ARCHITECTS:
Chapman Taylor India LLP
GLOBAL ARCHITECTS & MASTER PLANNERS
A/754 Lower Ground Floor Sadarjung Enclave
New Delhi - 110029
Tel: +91-11-268177972
Fax: +91-11-26187974

SUBMISSION DRAWING

DRAWING TITLE:		NORTH	
BLOCK 2 ELEVATION & SECTION			
ISSUE DATE	REV. NO.	DRAWN BY	CHECKED BY
15-09-2018	22	UNCD	S.K.
SCALE	SHEET NO.	APPROVED BY	S.K.
1:100	ARDEC/20/COM/055	APPBY	S.K.