


- NOTES/LEGEND.**
1. ALL DIMENSIONS ARE IN MILLIMETRES
 2. DIMENSIONS ARE TO BE READ AND NOT TO BE SCALED.
 3. THE CONTRACTOR MUST VERIFY ALL DIMENSIONS ON SITE AND REFER RELEVANT STRUCTURAL AND OTHER CONSULTANT'S DRAWINGS BEFORE COMMENCING ANY WORK OR PREPARING ANY SHOP DRAWING, AND IN CASE ANY DISCREPANCY IS NOTICED THE SAME SHALL BE BROUGHT TO THE NOTICE OF ARCHITECT AND CLARIFIED BEFORE EXECUTION OF WORK.
 4. BUILDING ARE FULLY SPRINKLER.

RAJAN ARCADE
A
B
C
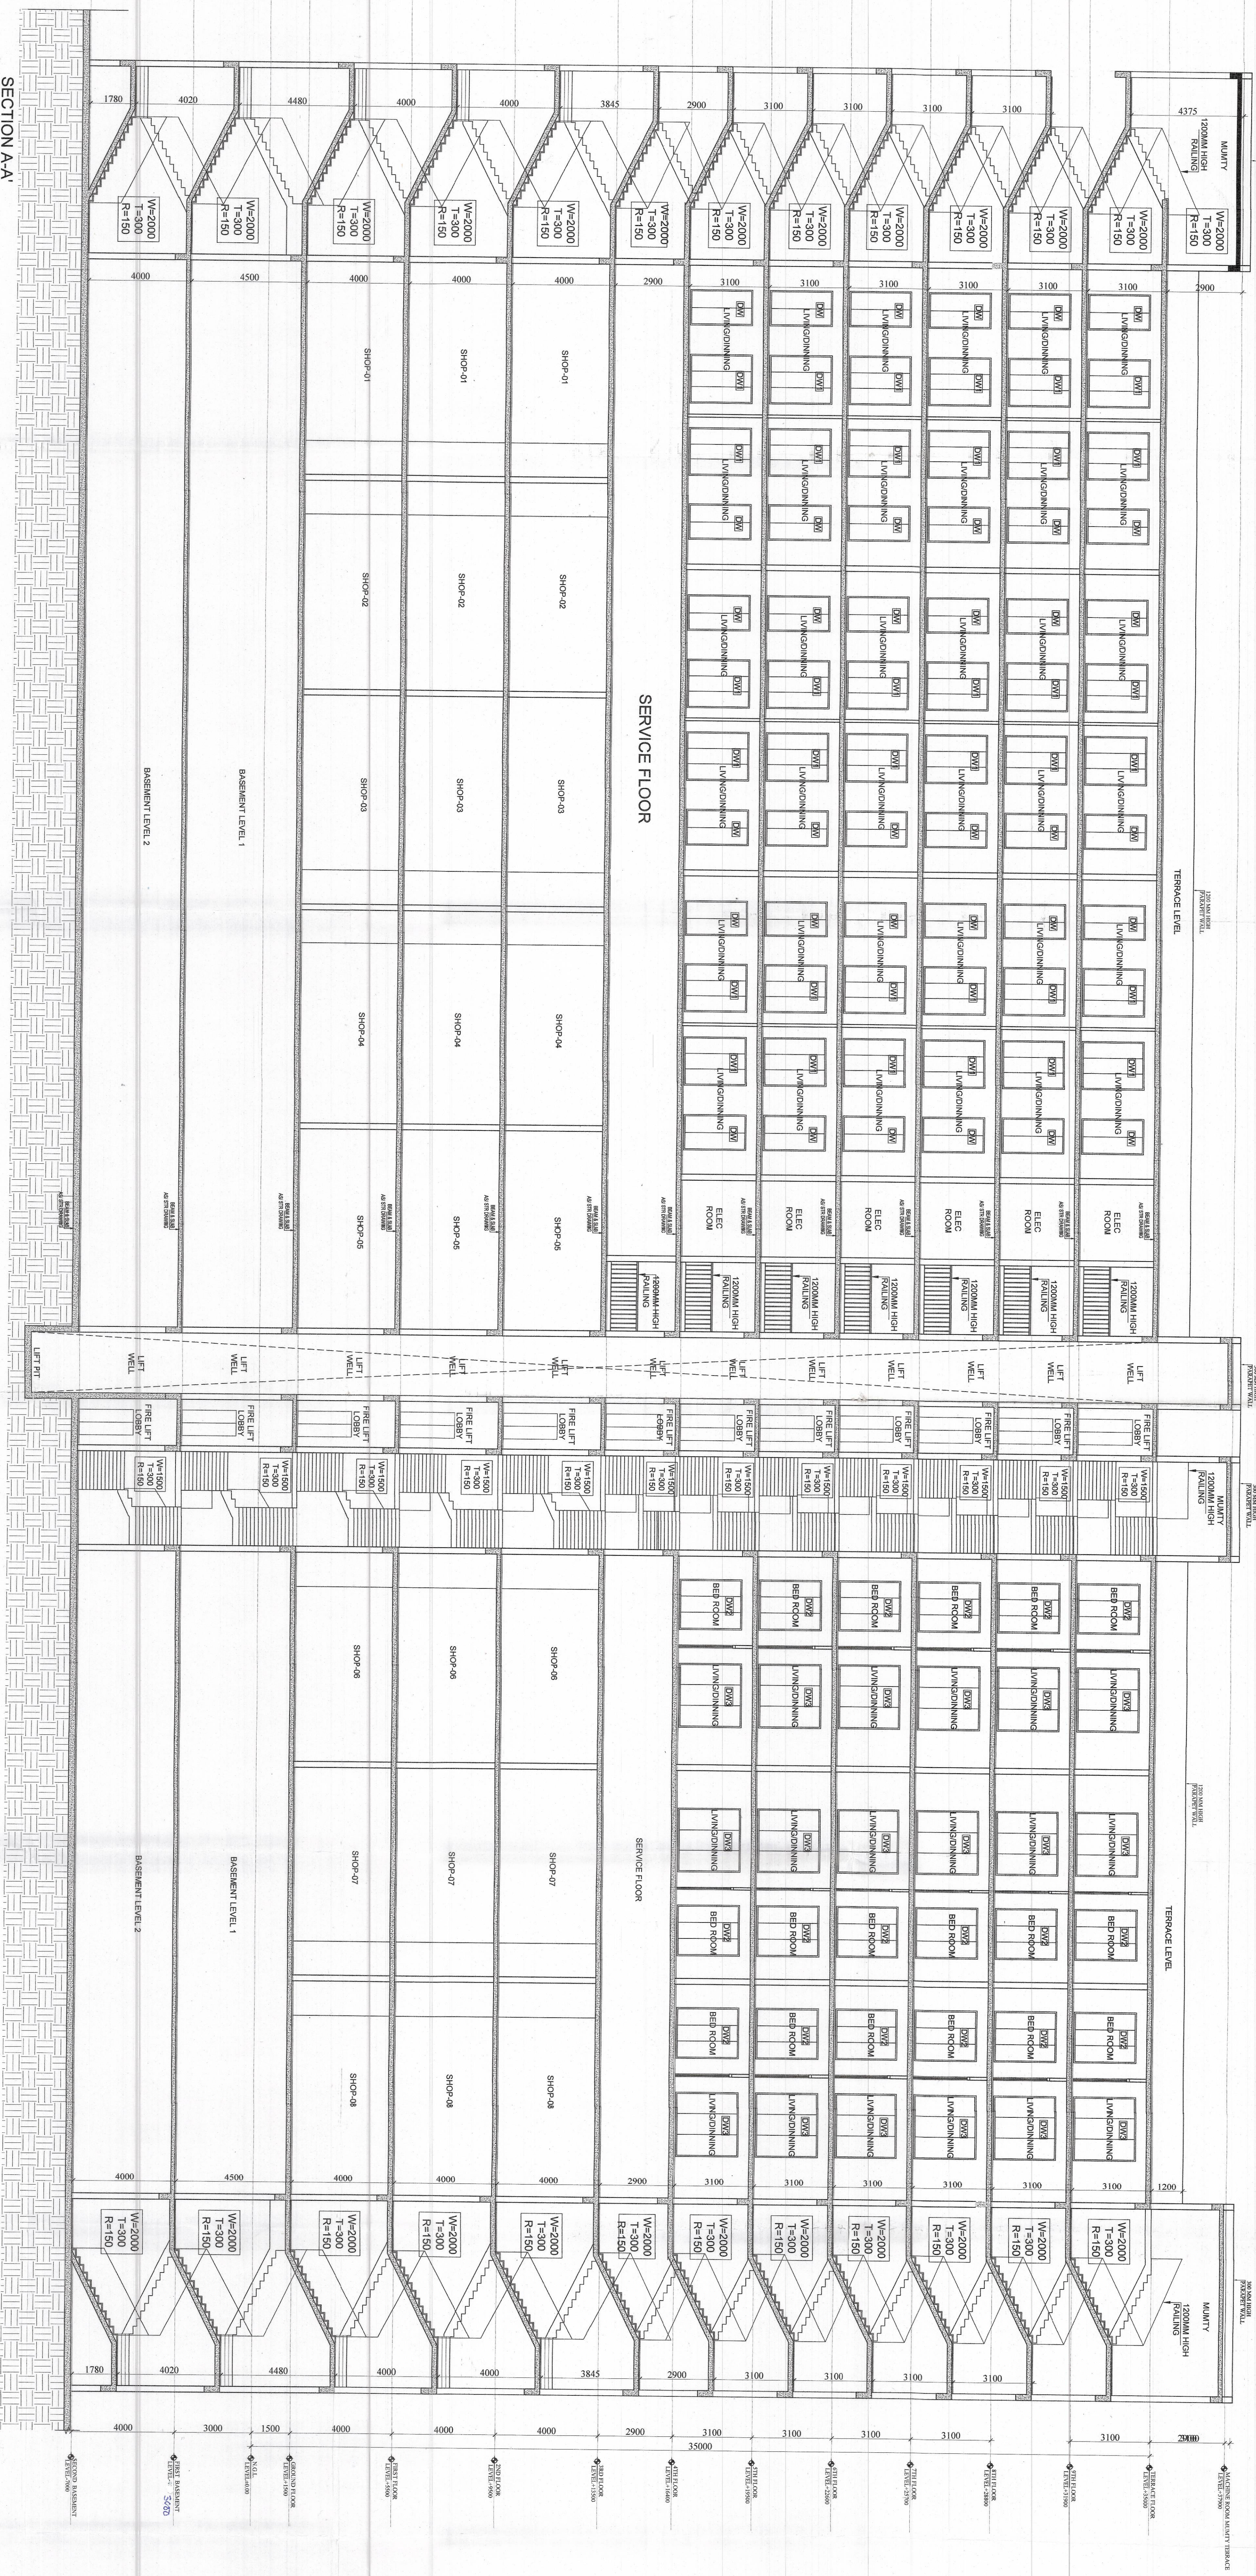

PROJECT TITLE:
Commercial Area Measuring 0.075 Acres (License NO. 07 of 2012
Dated 06/02/2012) in already Licensed Commercial City area
Measuring 2.65 Acres (License NO. 21 of 2011 Dated
06/04/2011 and Area Measuring 2.735 Acres License NO. 42
of 2011 Dated 13/05/2011) Total 5.7725 Acres in Sector - 42
Gurgaon, Haryana (Area being developed by Bestech
India PVT. LTD.)

OWNER:
BESTECH INDIA PVT. LTD
GURGAON, HARYANA

OWNERS SIGN:

ARCHITECTS SIGN:
S. K. SINGH
A/154, Lower Ground Floor
New Delhi - 110029

ARCHITECTS:
Chapman Taylor India LLP
GLOBAL ARCHITECTS & MASTER PLANNERS
A/154, Lower Ground Floor Sadajung Enclave
New Delhi - 110029
Tel: + 91 - 11 - 26177973
Fax: + 91 - 11 - 26187974

SUBMISSION DRAWING

DRAWING TITLE: BLOCK-2 SECTION A-A		NORTH N	
ISSUE DATE 15-09-2018	REV. NO. 21	DRAWN BY VINOOD	CHECK BY S.K.
SCALE 1:100	SHEET NO. 21	APP BY S.K.	