



- NOTES/ LEGEND-**
1. ALL DIMENSIONS ARE IN MILLIMETRES
 2. DIMENSIONS ARE TO BE READ AND NOT TO BE SCALED.
 3. THE CONTRACTOR MUST VERIFY ALL DIMENSIONS ON SITE AND REFER RELEVANT STRUCTURAL AND OTHER CONSULTANTS DRAWINGS BEFORE COMMENCING ANY WORK OR PREPARING ANY SHOP DRAWING AND INCASE ANY DISCREPANCY IS NOTICED THE SAME SHALL BE BROUGHT TO THE NOTICE OF ARCHITECT AND CLARIFIED BEFORE EXECUTION OF WORK
 4. BUILDING ARE FULLY SPRINKLER

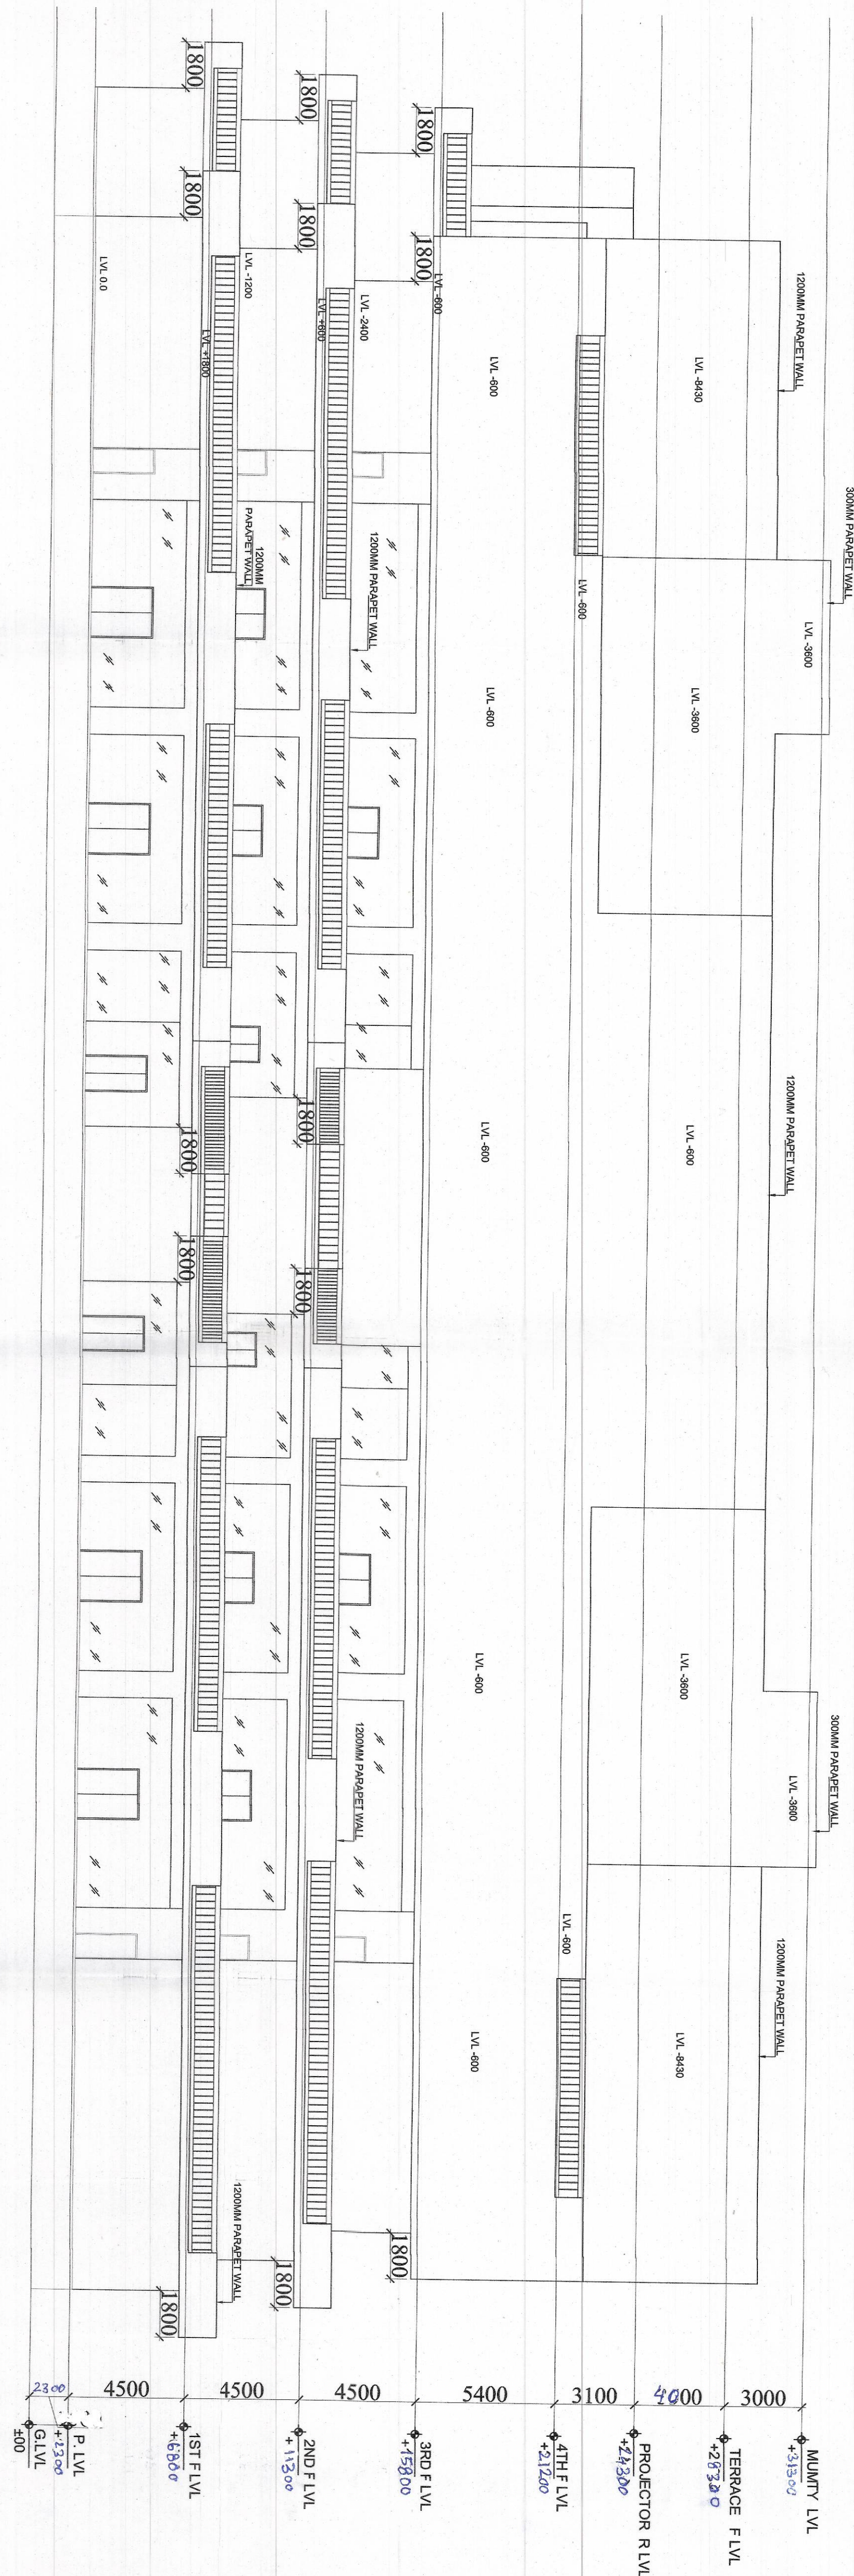

ELEVATION - A

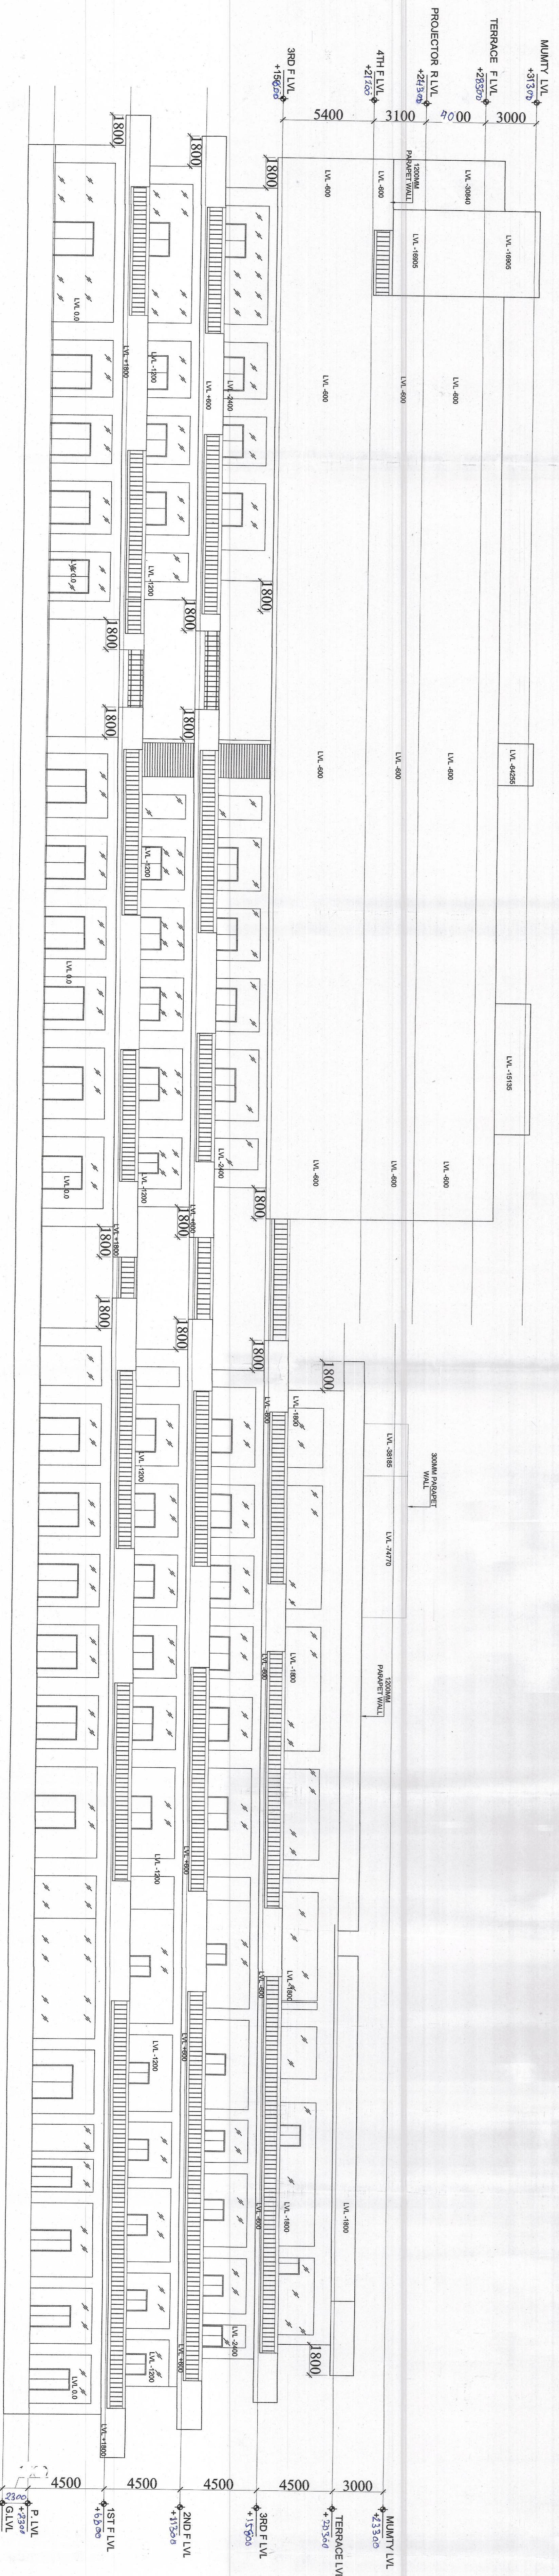

ELEVATION - B

BESTECH INDIA PVT. LTD
GURGAON, HARYANA

OWNERS SIGN:

[Signature]

ARCHITECTS SIGN:

[Signature]
Sana K. Singh
A/154, C-2/2, G-2/2, G-2/2
Siddhant Enclave
New Delhi - 110029

ARCHITECTS:

Changana Tyagi & Co. LLP
GLOBAL ARCHITECTURE & INTERIOR PLANNERS
A/154, Lower Ground Floor, Siddhant Enclave
New Delhi - 110029
Tel: + 91 - 11 - 26177973
Fax: + 91 - 11 - 26197974

SUBMISSION DRAWING

DRAWING TITLE:	NORTH
ELEVATION - A&B BLOCK-1	
ISSUE DATE	REV. NO.
15-09-2018	18
SCALE	CHECKED BY
1:200	ASR/EC-22/COM/WH/ APP BY