
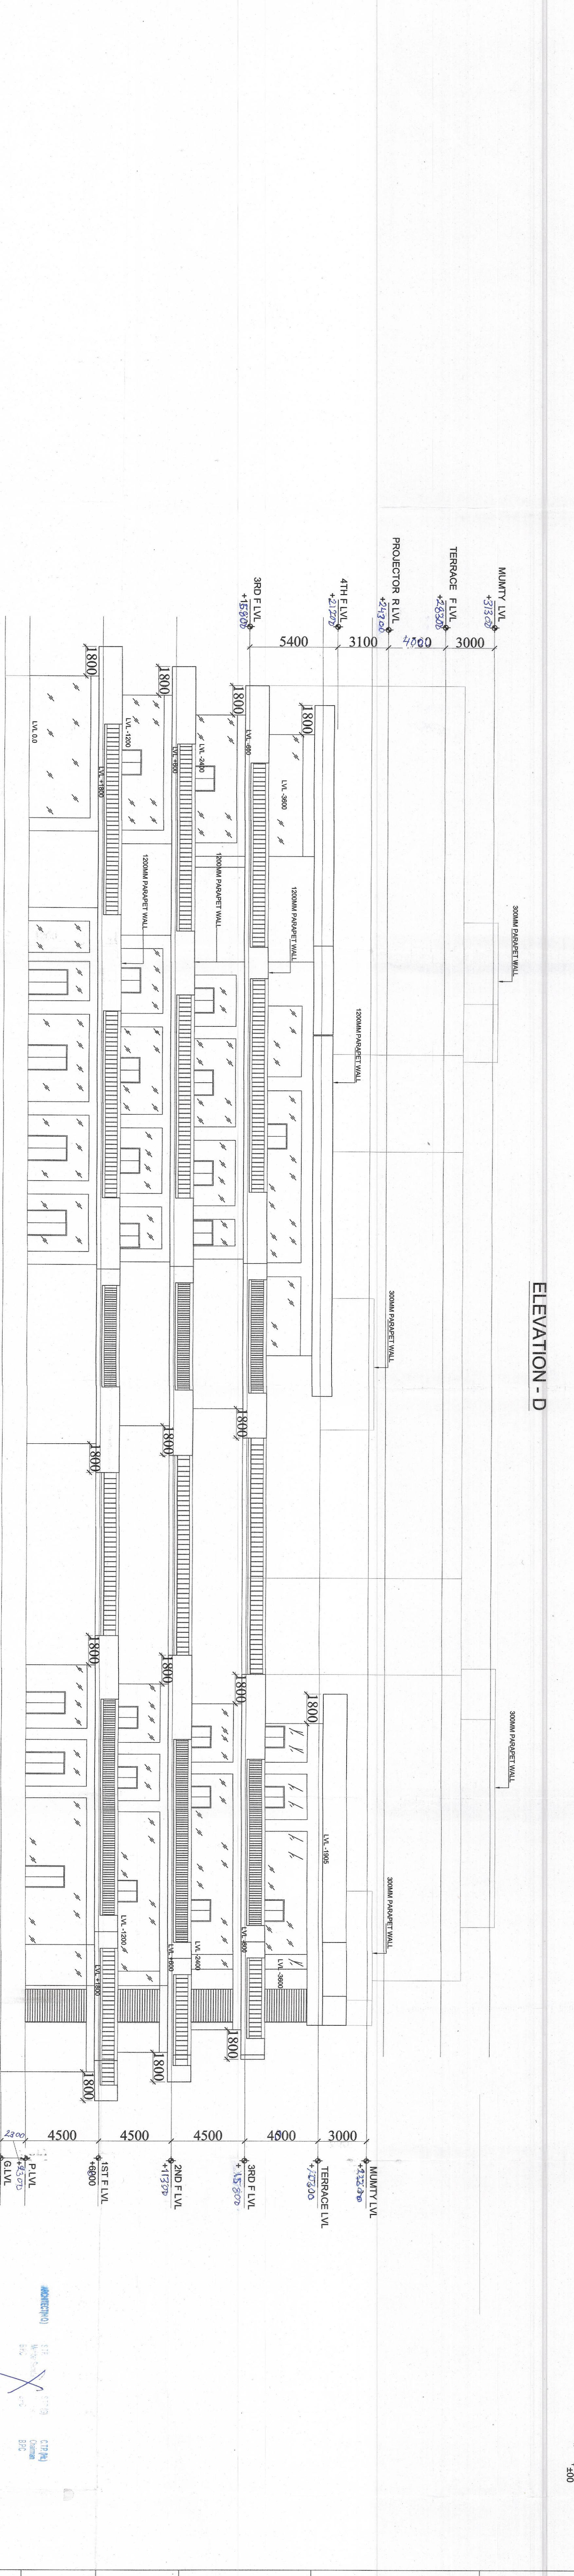
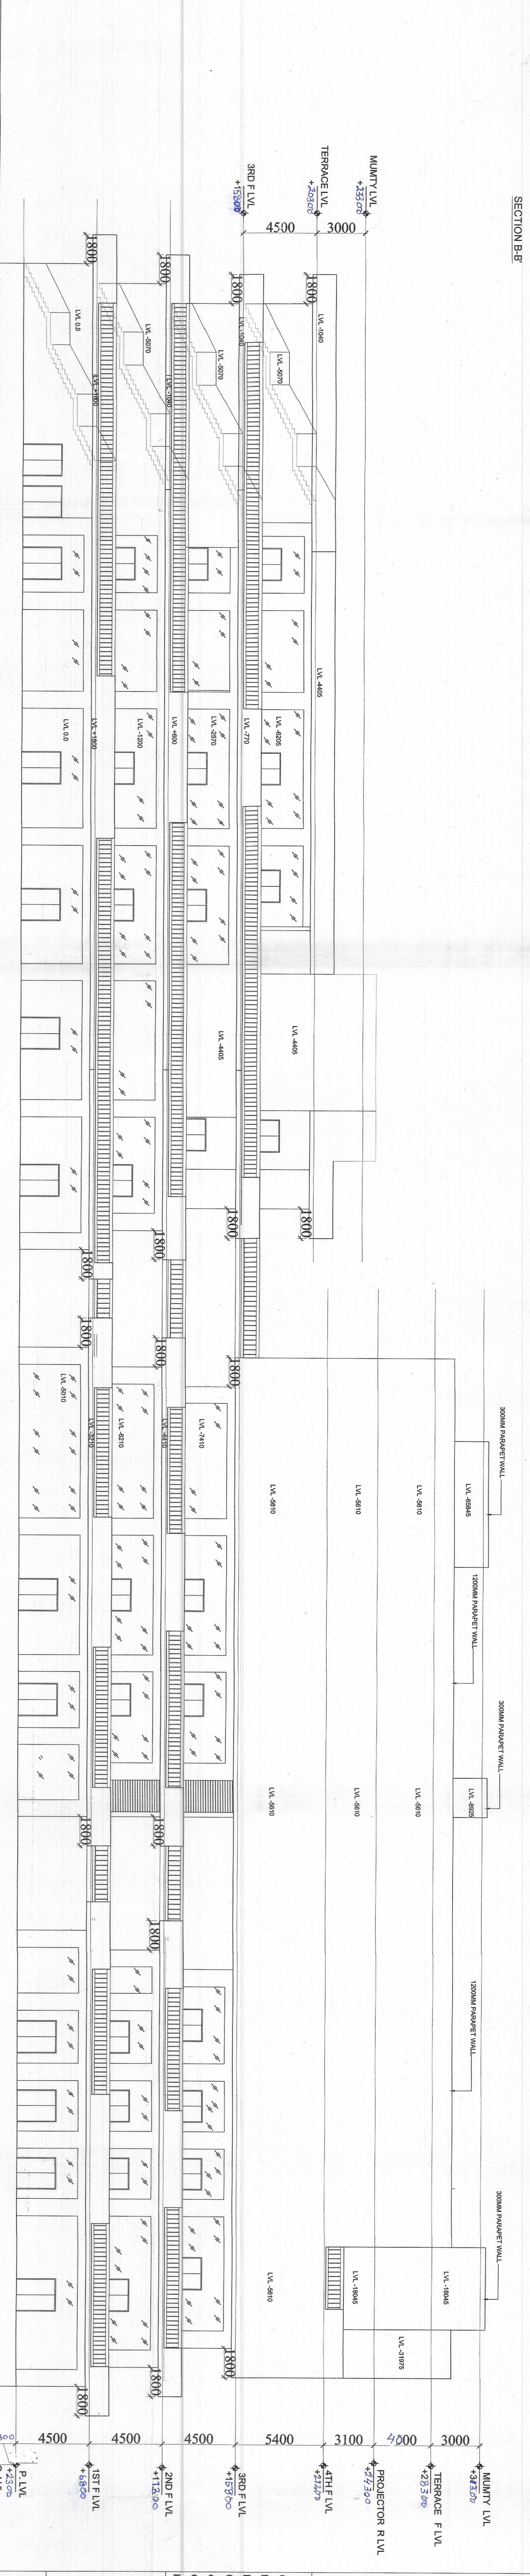


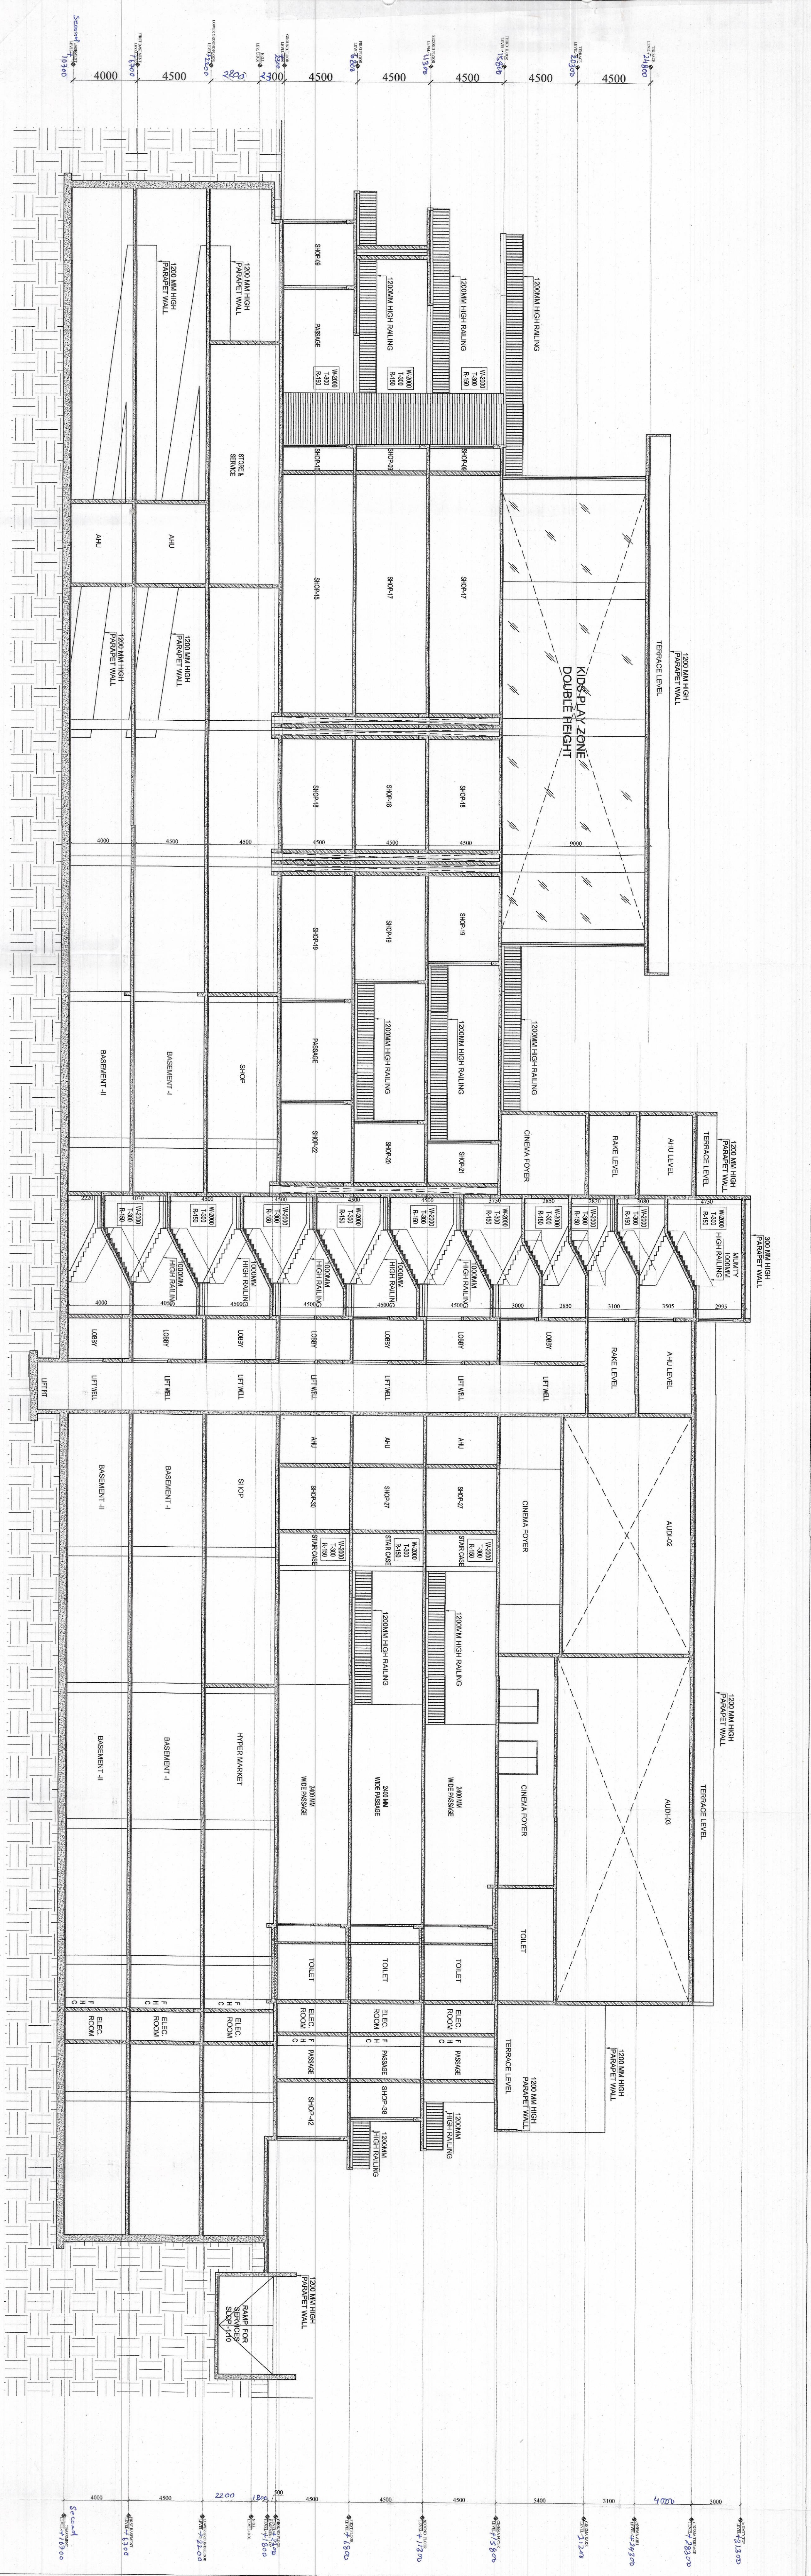

NOTES/LEGEND:

1. ALL DIMENSIONS ARE IN MILLIMETRES
2. DIMENSIONS ARE TO BE READ AND NOT TO BE SCALED
3. THE CONTRACTOR MUST VERIFY ALL DIMENSIONS ON SITE AND REFER RELEVANT STRUCTURAL AND OTHER CONSULTANTS DRAWINGS BEFORE COMMENCING ANY WORK OR PREPARING ANY SHOP DRAWING AND IN CASE ANY DISCREPANCY IS NOTICED THE SAME SHALL BE BROUGHT TO THE NOTICE OF ARCHITECT AND CLARIFIED BEFORE EXECUTION OF WORK
4. BUILDING ARE FULLY SPRINKLER

PROJECT TITLE:
Commercial Area Measuring 0.075 Acre (Licence NO. 57 of 2012 Dated 06/03/12) in already Licence Commercial Colony area Measuring 2.85 Acres (Licence NO. 31 of 2011 Dated 08/04/2011 and Area Measuring 7975 Acres Licence NO. 42 of 2011 Dated 13/05/2011) Total 5.775 Acre in Sector 42 Gurgaon (Males urban complex being Developed by Shree Hari PVT. LTD.)

OWNER:
BESTECH INDIA PVT. LTD
GURGAON, HARYANA

OWNERS SIGN:

ARCHITECTS SIGN:

ARCHITECTS:
Champion Tender India LLP
GLOBAL ARCHITECTS & MASTER PLANNERS
A 1/54, Lower Ground Floor Safdarjung Enclave
New Delhi - 110029
Tel : +91 - 11 - 26177973
Fax : +91 - 11 - 26197974

SUBMISSION DRAWING

DRAWING TITLE:
ELEVATION - C & SECTION - B-B
BLOCK-1

ISSUE DATE:
15-09-2018

SCALE:
1:200

CHECK BY:
S.N.

DATE:
15-09-2018