
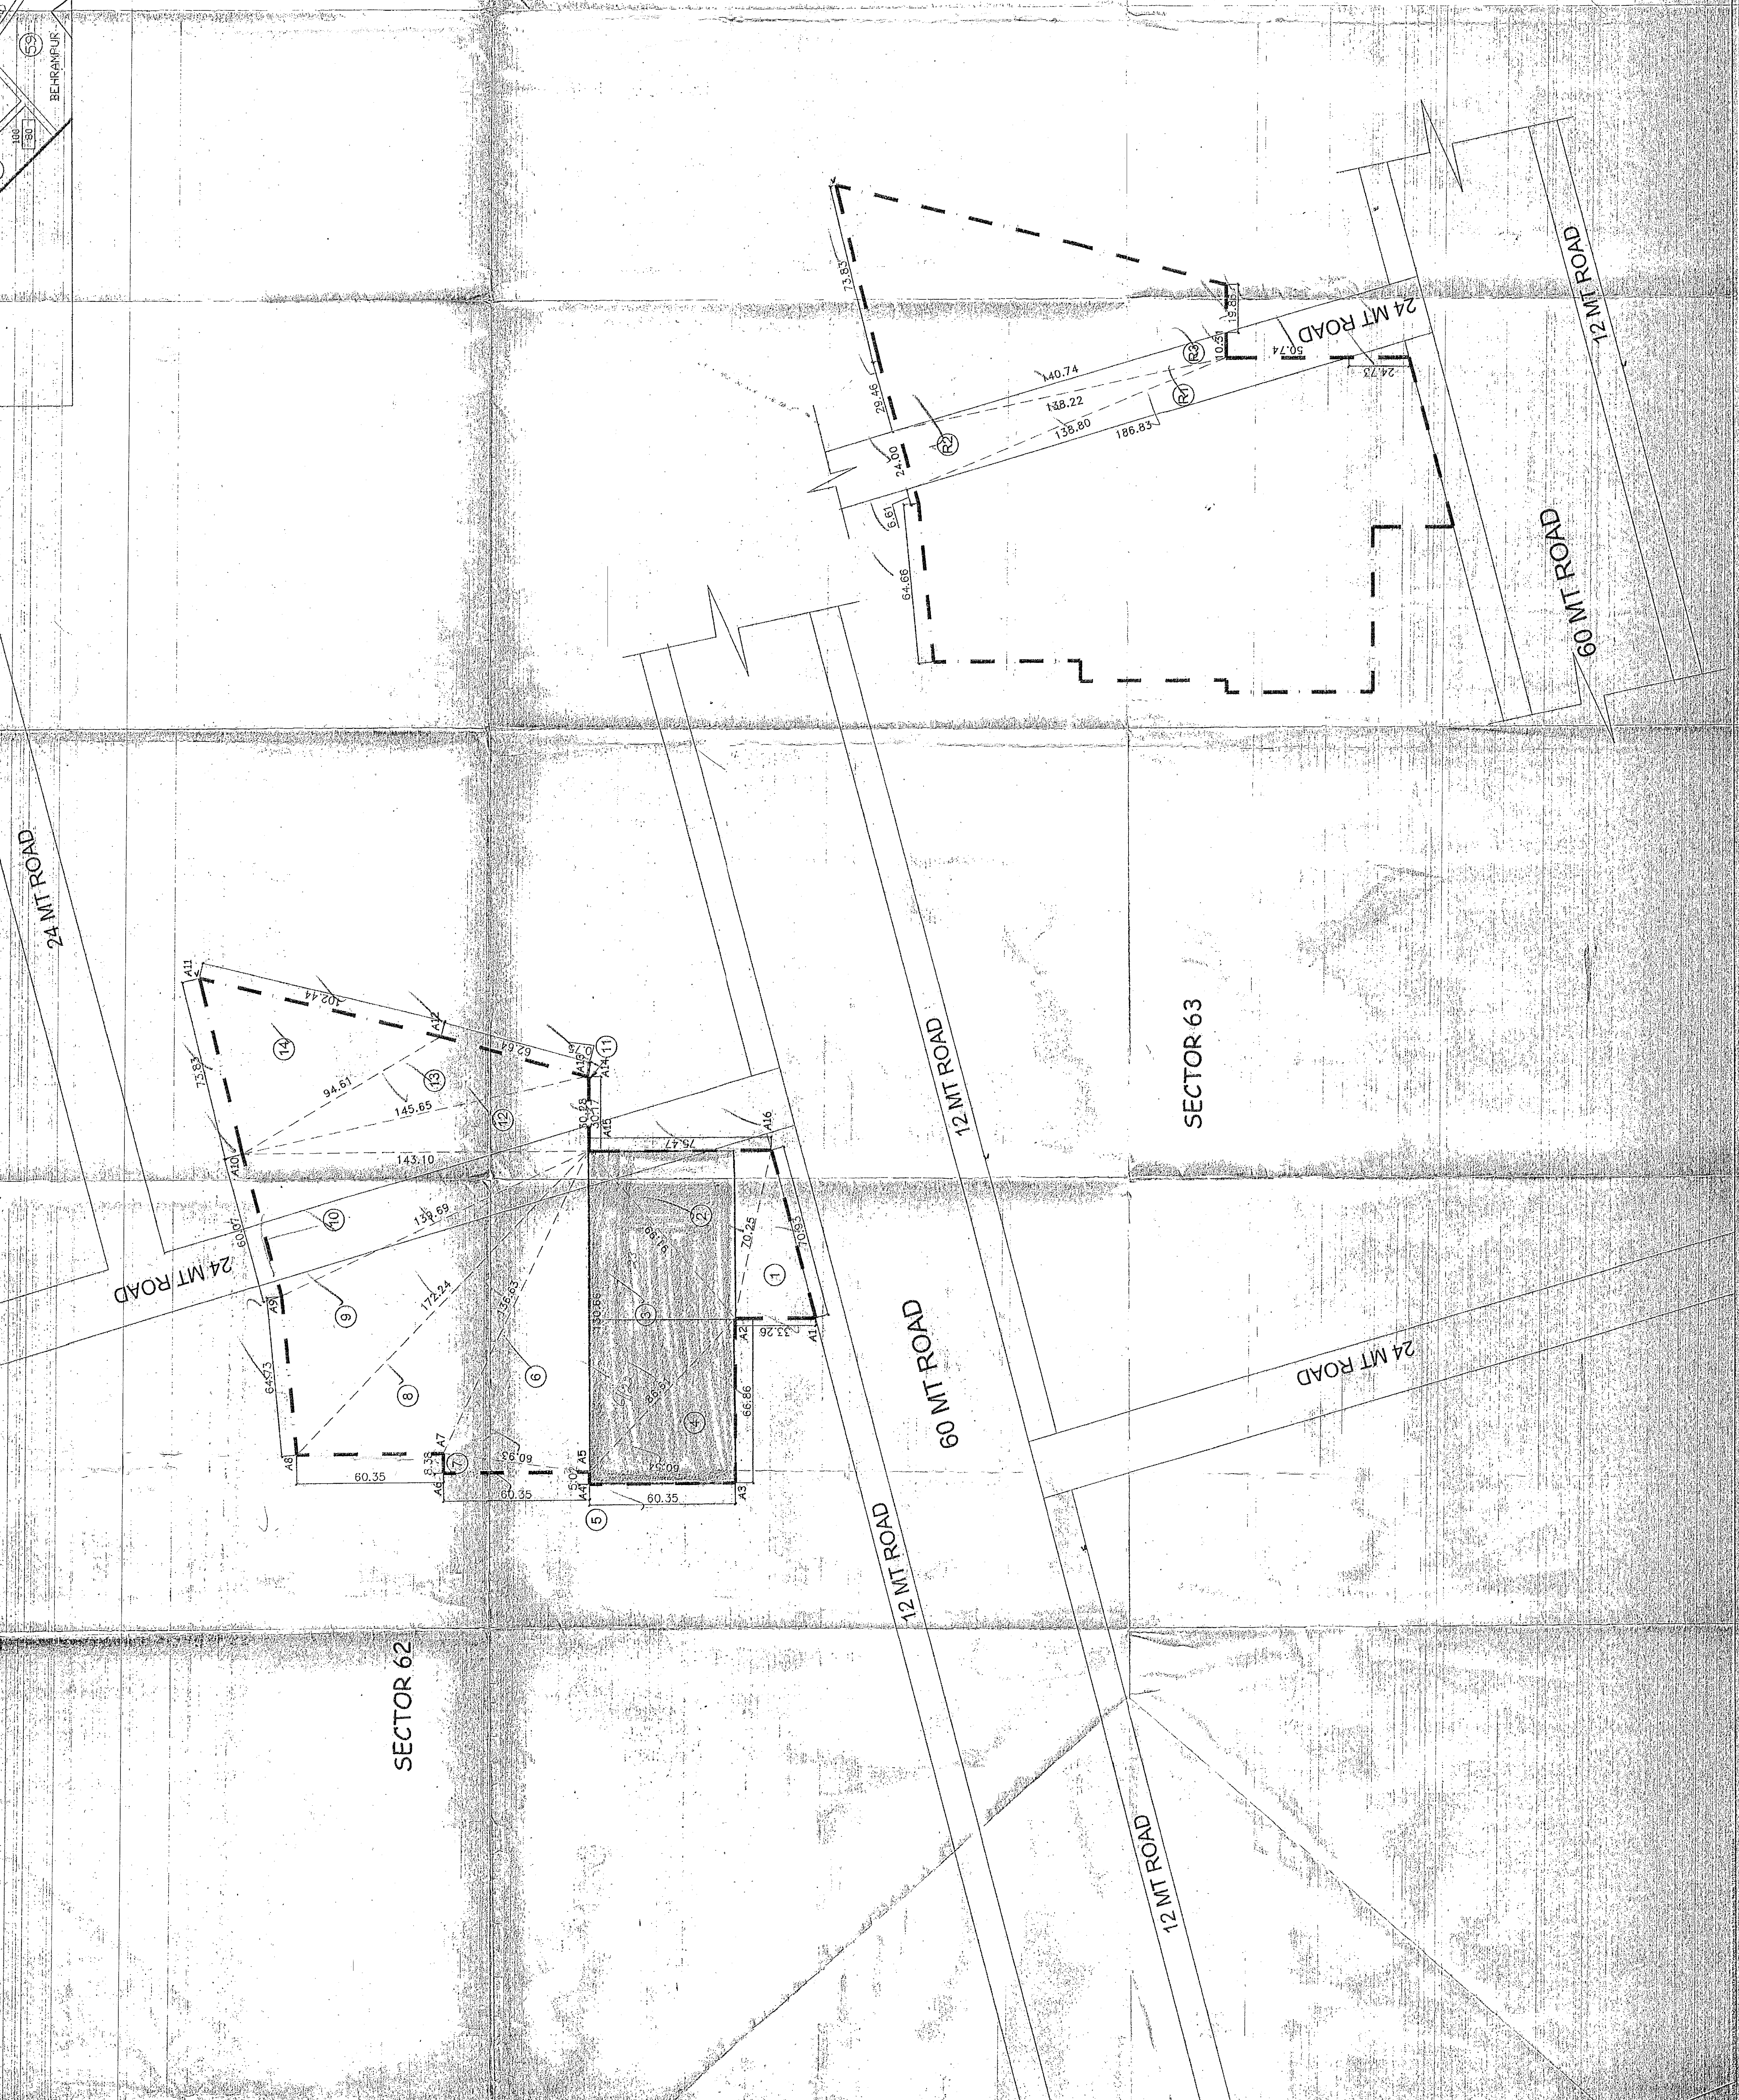


AREA CALCULATION FOR INDEPENDENT COMMERCIAL SECTOR-63, GURGAON

S NO	A	B	C	S(A+B)/2	S-A	S-B	S-C	h	Area (sq.m)	sq.m (10)
1	70.28	35.24	70.28	16.970	53.310	16.970	15.010	0.962	114.0632	11.4063
2	91.98	70.28	76.47	118.885	24.885	48.605	43.385	6.733	2594.451	259.4451
3	130.64	86.61	91.98	154.630	23.970	68.020	62.640	10.724	3973.576	397.3576
4	86.61	66.86	60.84	107.005	20.335	40.145	46.465	2.605	4070.890	407.0890
5	5.02	60.84	60.84	62.935	57.815	2.605	2.415	22.464	131.477	13.1477
6	130.64	136.63	60.84	184.110	33.400	27.680	103.180	3.900	1564.799	156.4799
7	8.38	60.84	60.84	64.810	56.460	4.480	3.900	63.944	25.266	2.5266
8	136.43	172.24	60.84	184.610	47.980	12.370	124.260	136.194	8689.846	868.9846
9	172.24	64.73	89.69	118.330	16.090	123.600	48.640	182.170	4266.190	426.6190
10	60.07	139.69	143.10	174.480	111.360	31.740	28.330	171.660	17166.072	1716.6072
11	30.28	0.75	30.17	30.600	0.320	29.850	0.430	12.685	11.211	1.1211
12	143.10	145.65	20.28	159.515	16.415	13.865	129.235	4.918	4918.150	491.8150
13	94.61	145.65	65.64	151.450	56.840	5.800	68.810	44.847	4484.7895	448.47895
14	73.83	102.44	94.61	116.440	61.610	33.000	40.850	112.433	3303.094	330.3094
T. AREA IN SQM									38814.004	3881.4004
T. AREA IN ACS									8.356	0.9063

LAND ON 24 M WIDE ROAD

NO.	A	B	C	S(A+B)/2	S-A	S-B	S-C	h	Area (sq.m)	sq.m (10)
81	50.74	184.83	136.80	189.185	137.445	1.355	49.385	1730.805	173.0805	17.30805
82	84.00	188.80	138.28	186.110	142.510	1.170	12.250	2749.308	274.9308	27.49308
83	138.22	140.74	10.31	144.535	6.415	3.895	134.325	485.438	48.5438	4.85438
AREA IN SQM									3467.720	346.7720
AREA IN ACS									0.9063	0.9063

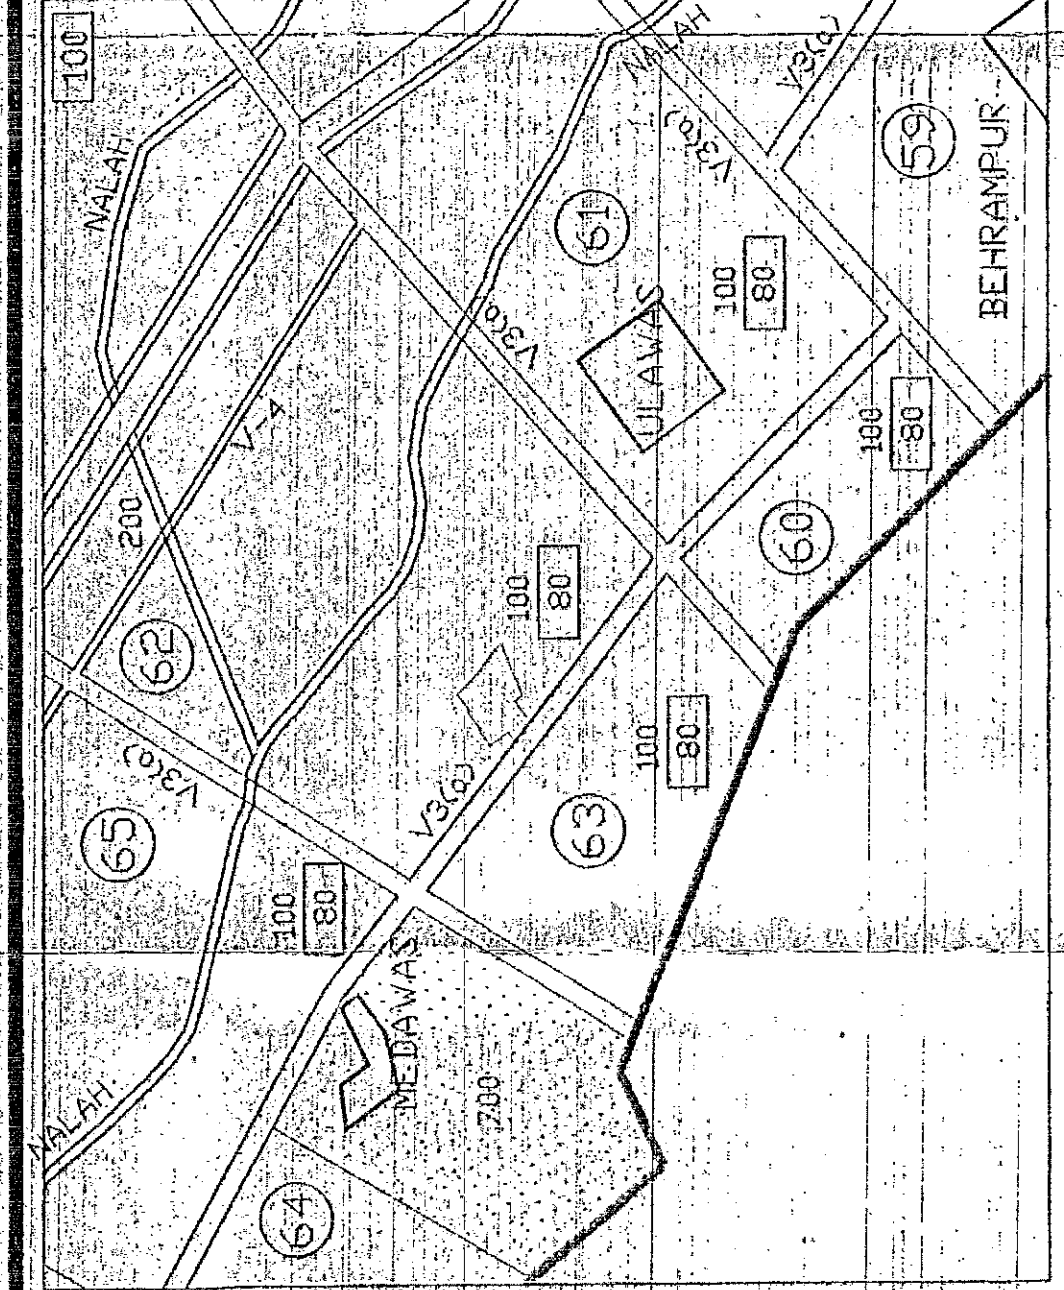

Project :-  
**DEMARICATION PLAN OF 8.356 ACS, CYBER PARK IN SECTOR 62 VILLAGE MEDAWAS, GURGAON, HARYANA**

Scale :- 1 : 1000

Date :- Nov 2010

Dwg. No. :- GB / CP 62 / DP

Authorised Signatory: *[Signature]*

Architect/Town Planner: *[Signature]*