




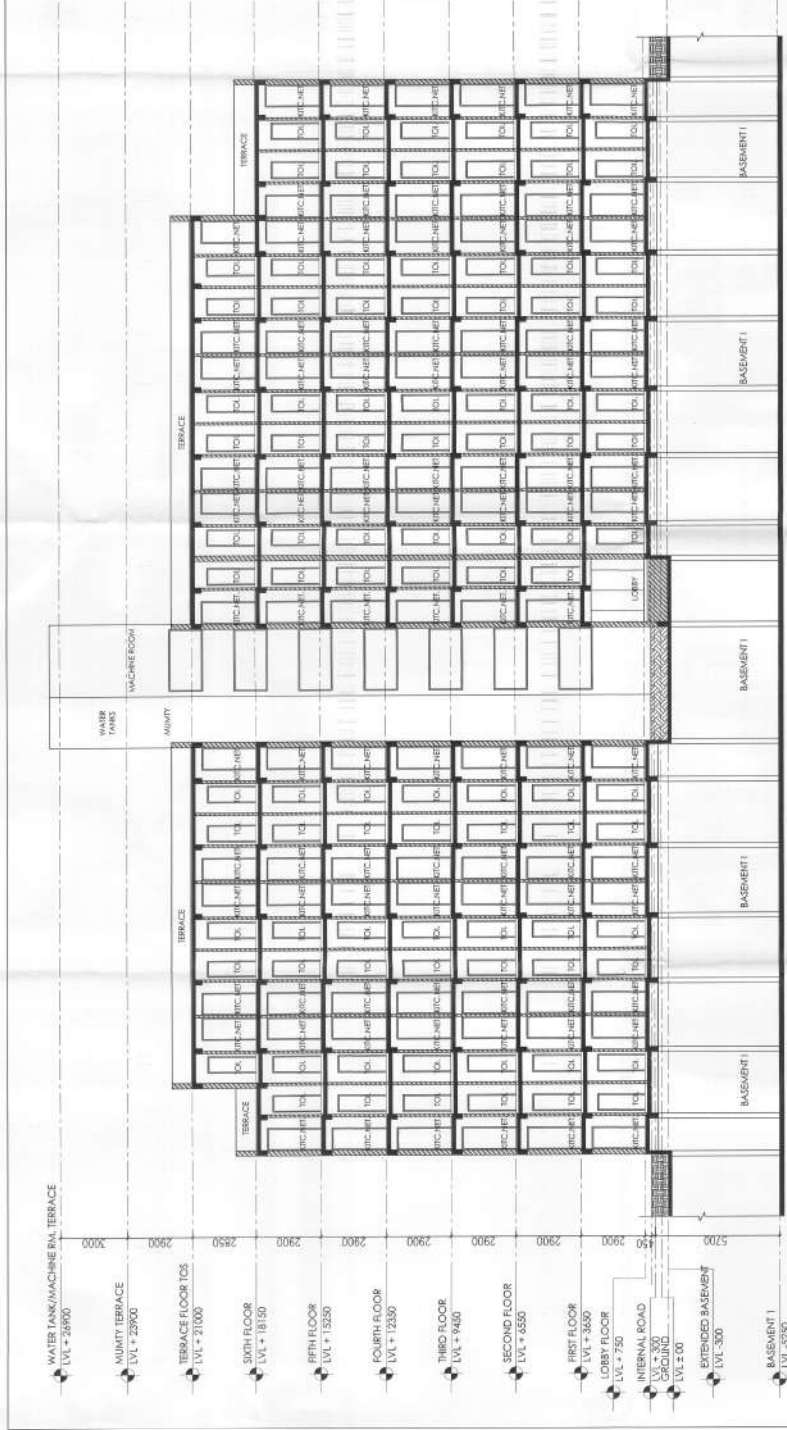

SECTION 2
EWS (BLOCK F)

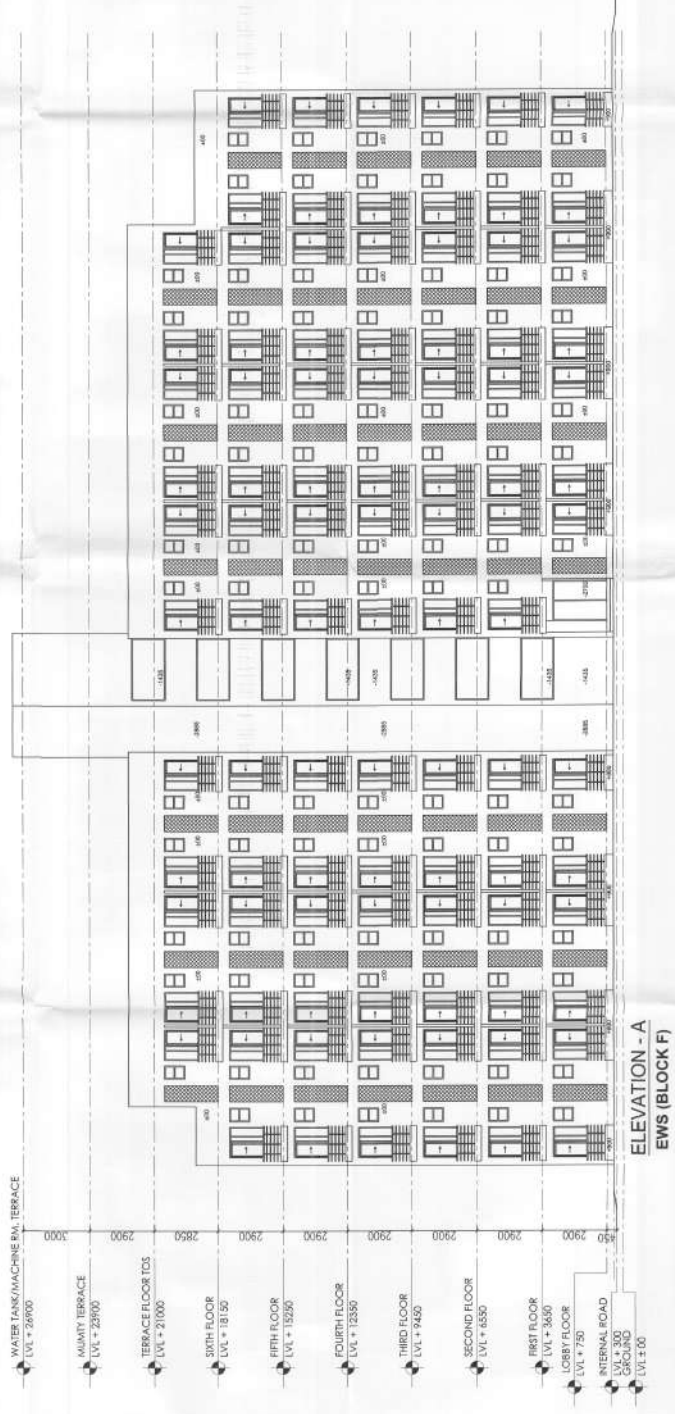

ELEVATION - A
EWS (BLOCK F)

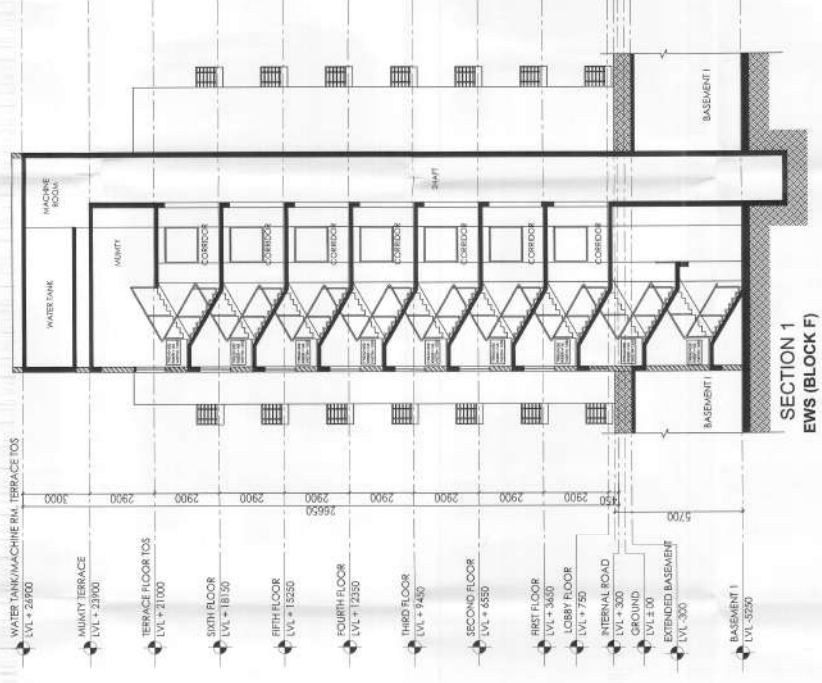

SECTION 1
EWS (BLOCK F)

PROPOSED BUILDING PLAN
OF GROUP HOUSING
COLONY AREA MEASURING
18.744 ACRES (LICENCE NO.
01 OF 2014 DATED 03/01/2014)
IN SECTOR-33, SOHNA
BEING DEVELOPED BY
AUM SHREE HOTELS &
RESORTS PVT. LTD.

SCALE:-
1:100

NORTH:-



OWNER'S SIGN:-

ARCHITECT'S SIGN:-

For AUM Shree Hotels & Resorts Pvt. Ltd.
Munimuttu Singh Bhatia
Director
AUM Shree
Gurgaon/13335

For AUM Shree Hotels & Resorts Pvt. Ltd.
Munimuttu Singh Bhatia
Director
AUM Shree
Gurgaon/13335

SECTION, ELEVATION

15