


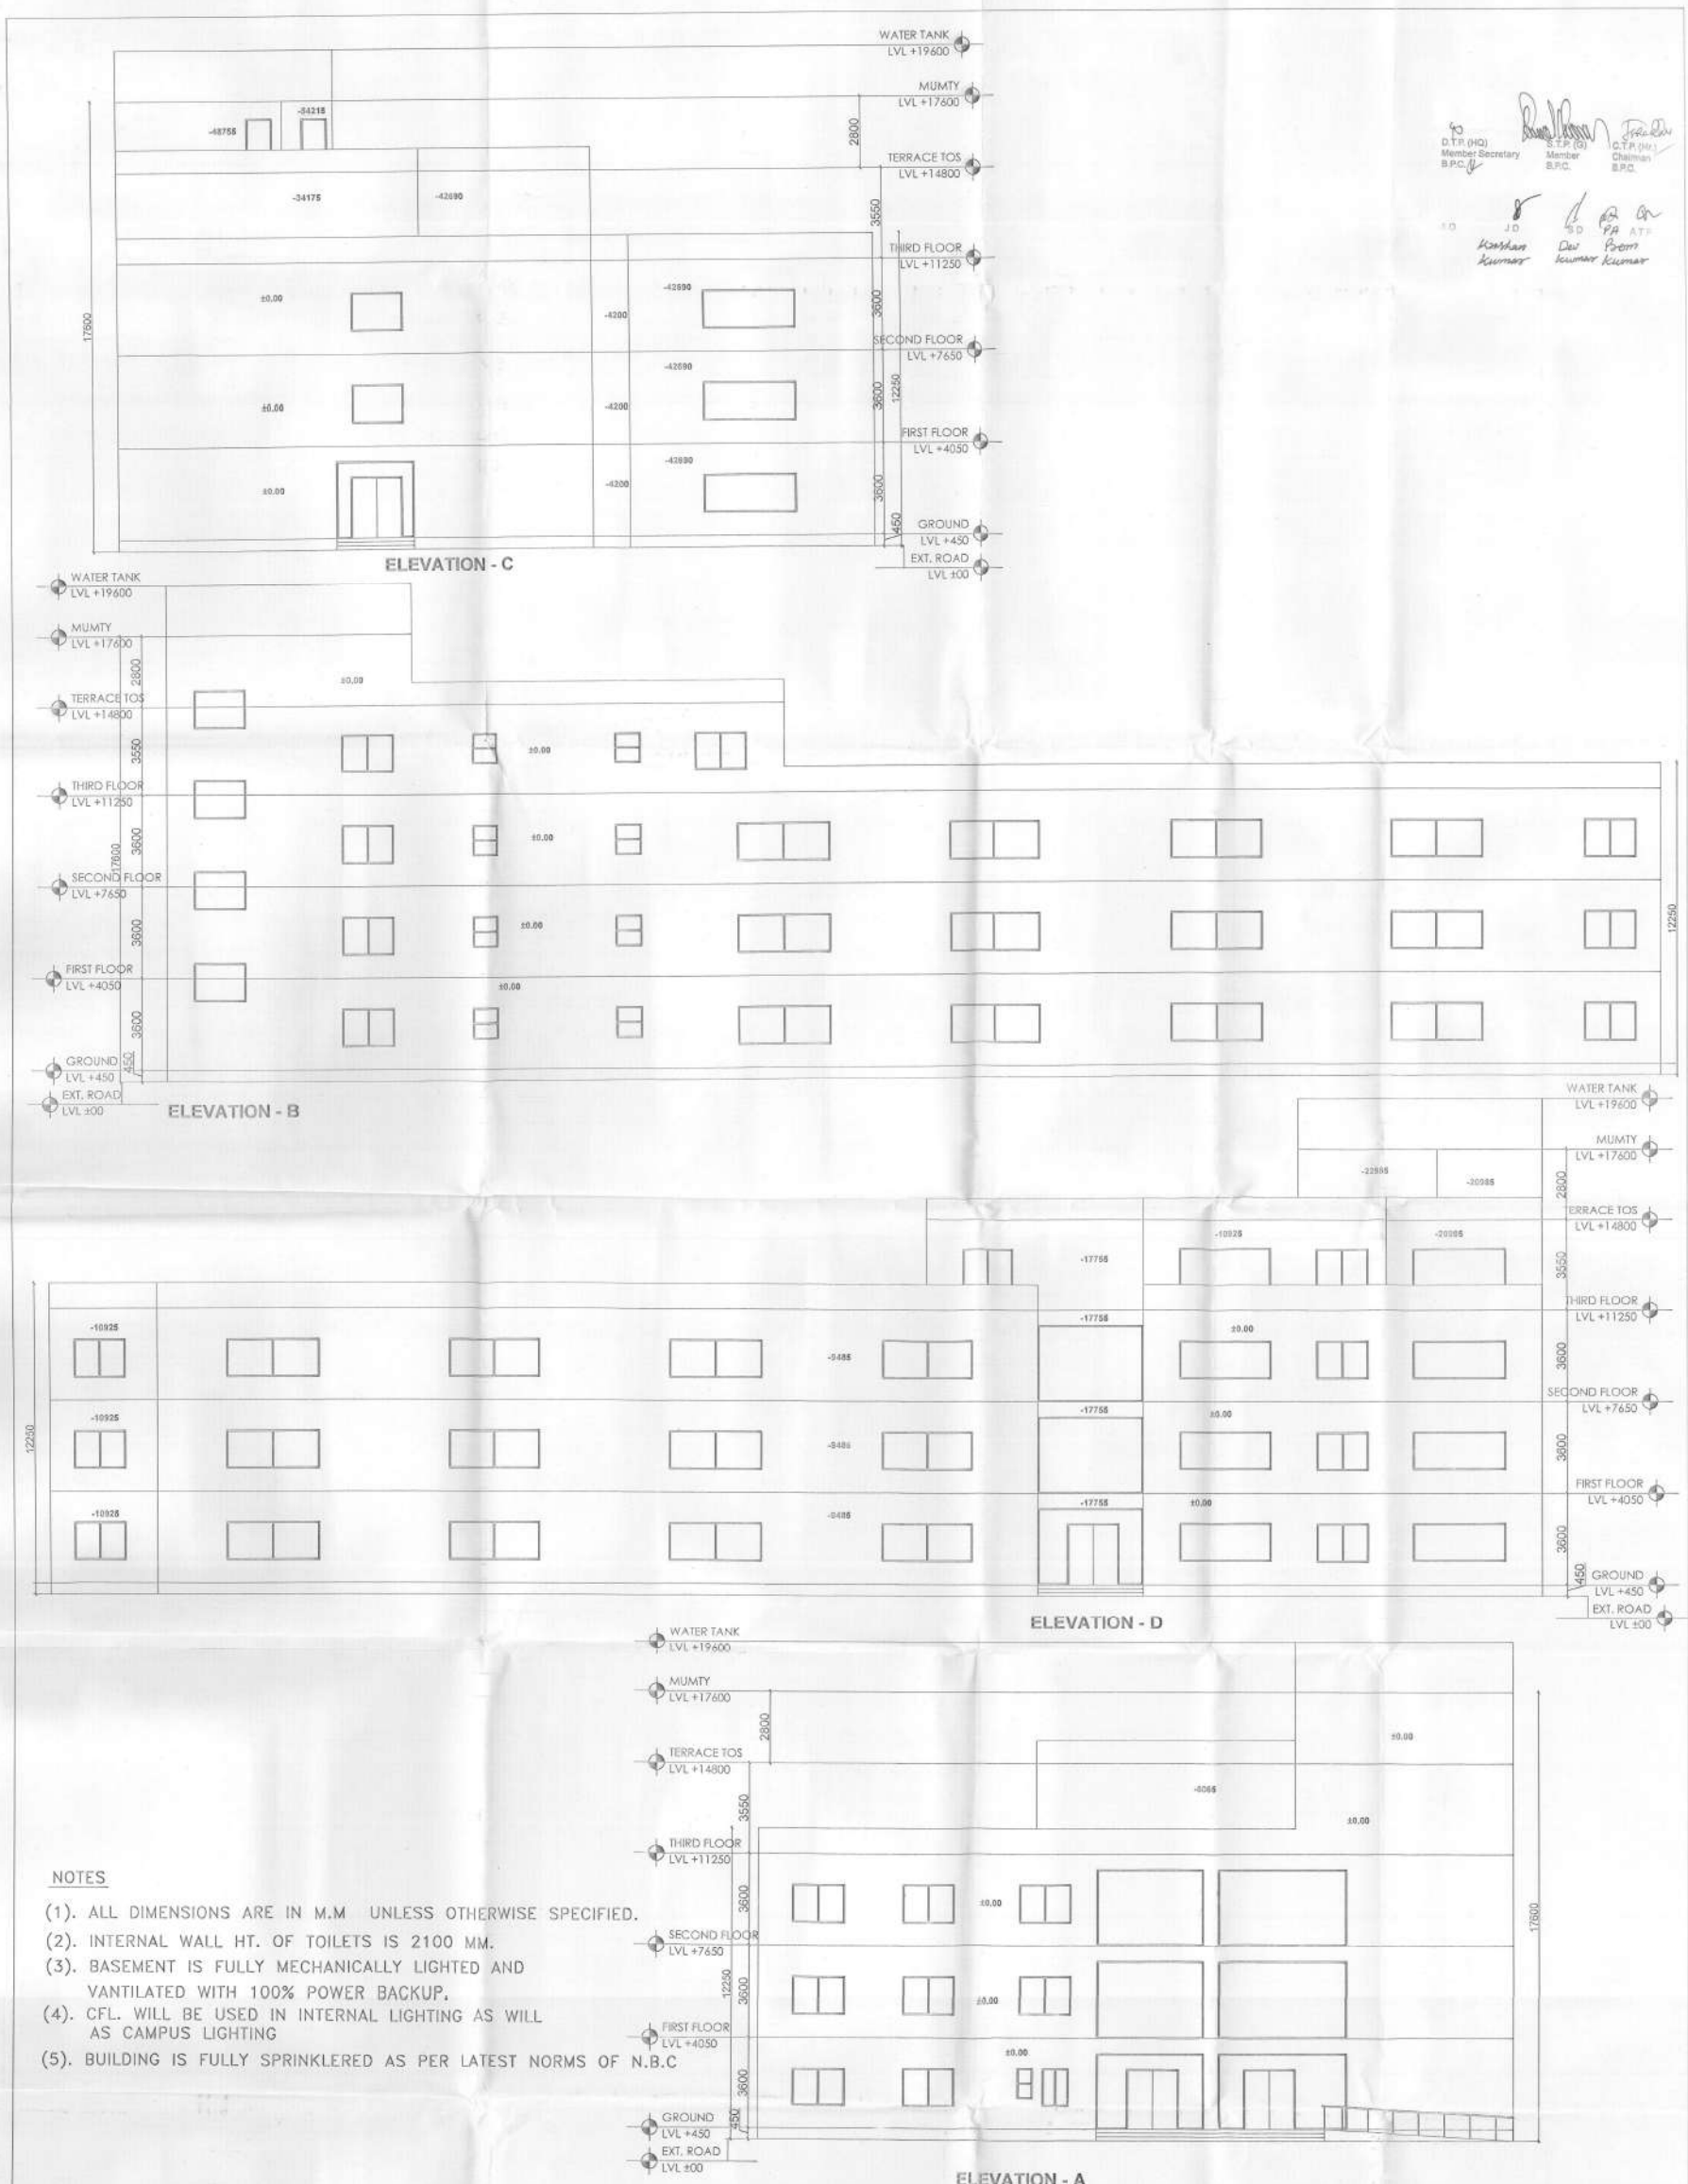

PROPOSED BUILDING PLAN OF GROUP HOUSING
COLONY AREA MEASURING 18.744 ACRES (LICENCE
NO. 01 OF 2014 DATED 03/01/2014) IN SECTOR-33,
SOHNA BEING DEVELOPED BY AUM SHREE HOTELS
& RESORTS PVT. LTD.

NORTH

N

SCALE

1:100

OWNER'S SIGN

For AUM Shri Hotels & Resorts Pvt. Ltd.
Authorized Signatory

ARCHITECT'S SIGN

Mannmeet Singh Batra
Architect
CA/90/13535

ELEVATIONS BLOCK 9 (PRIMARY SCHOOL)

18