
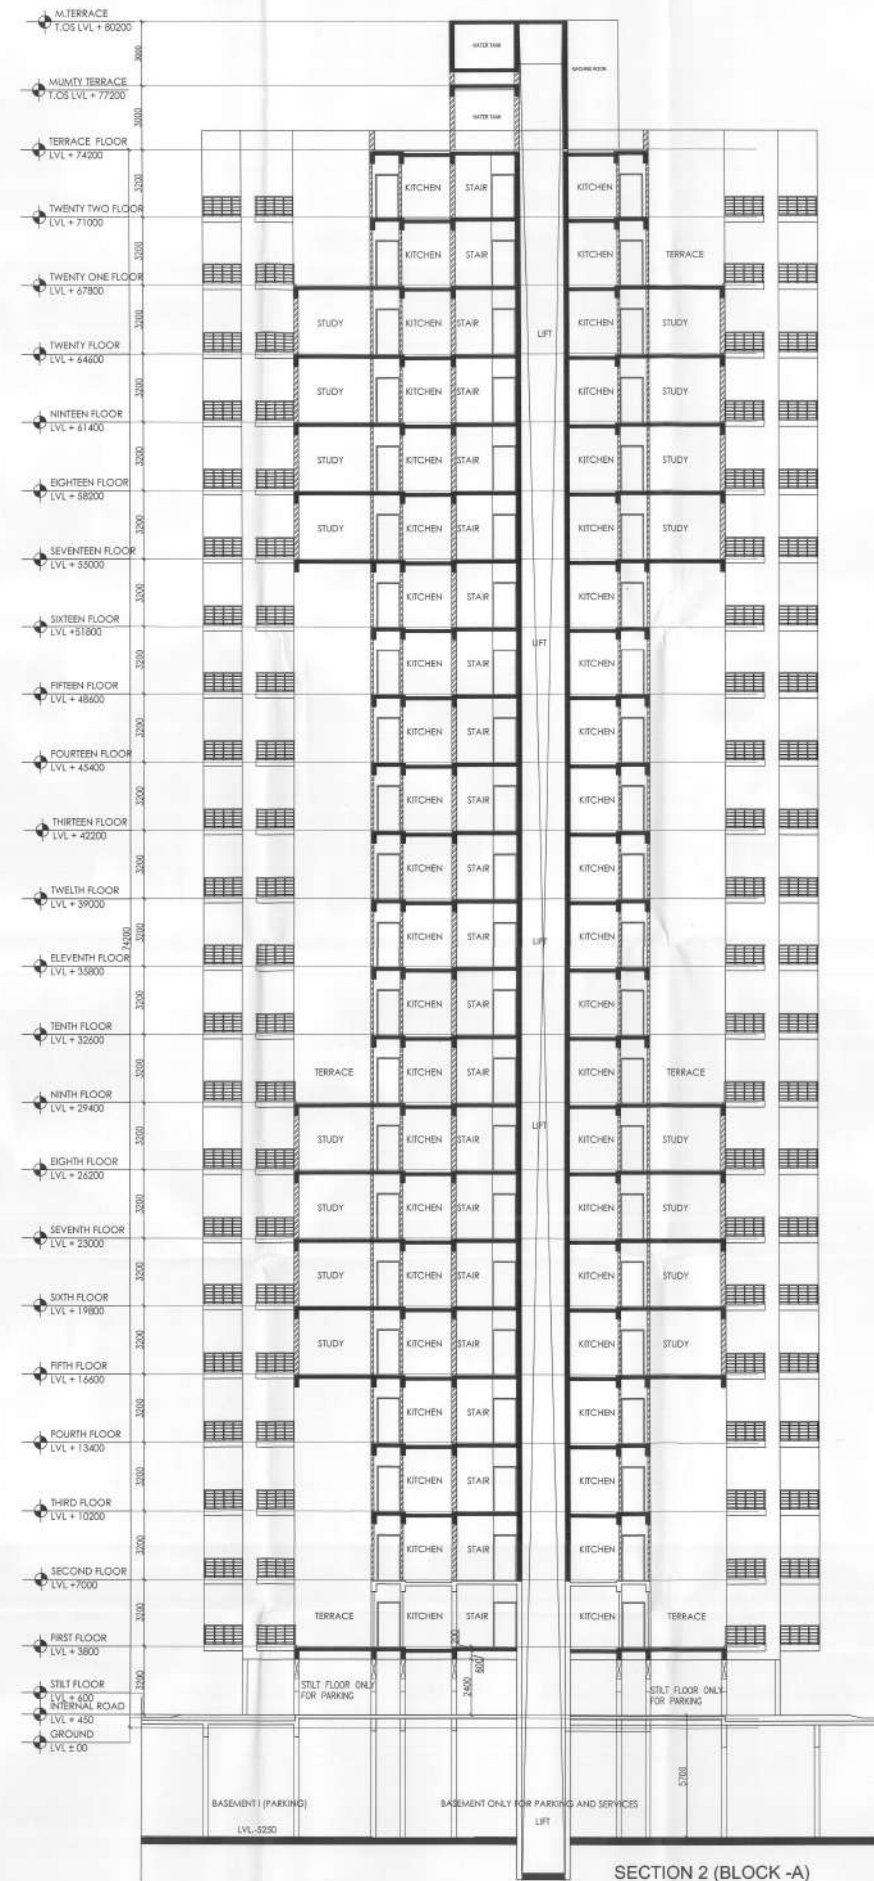


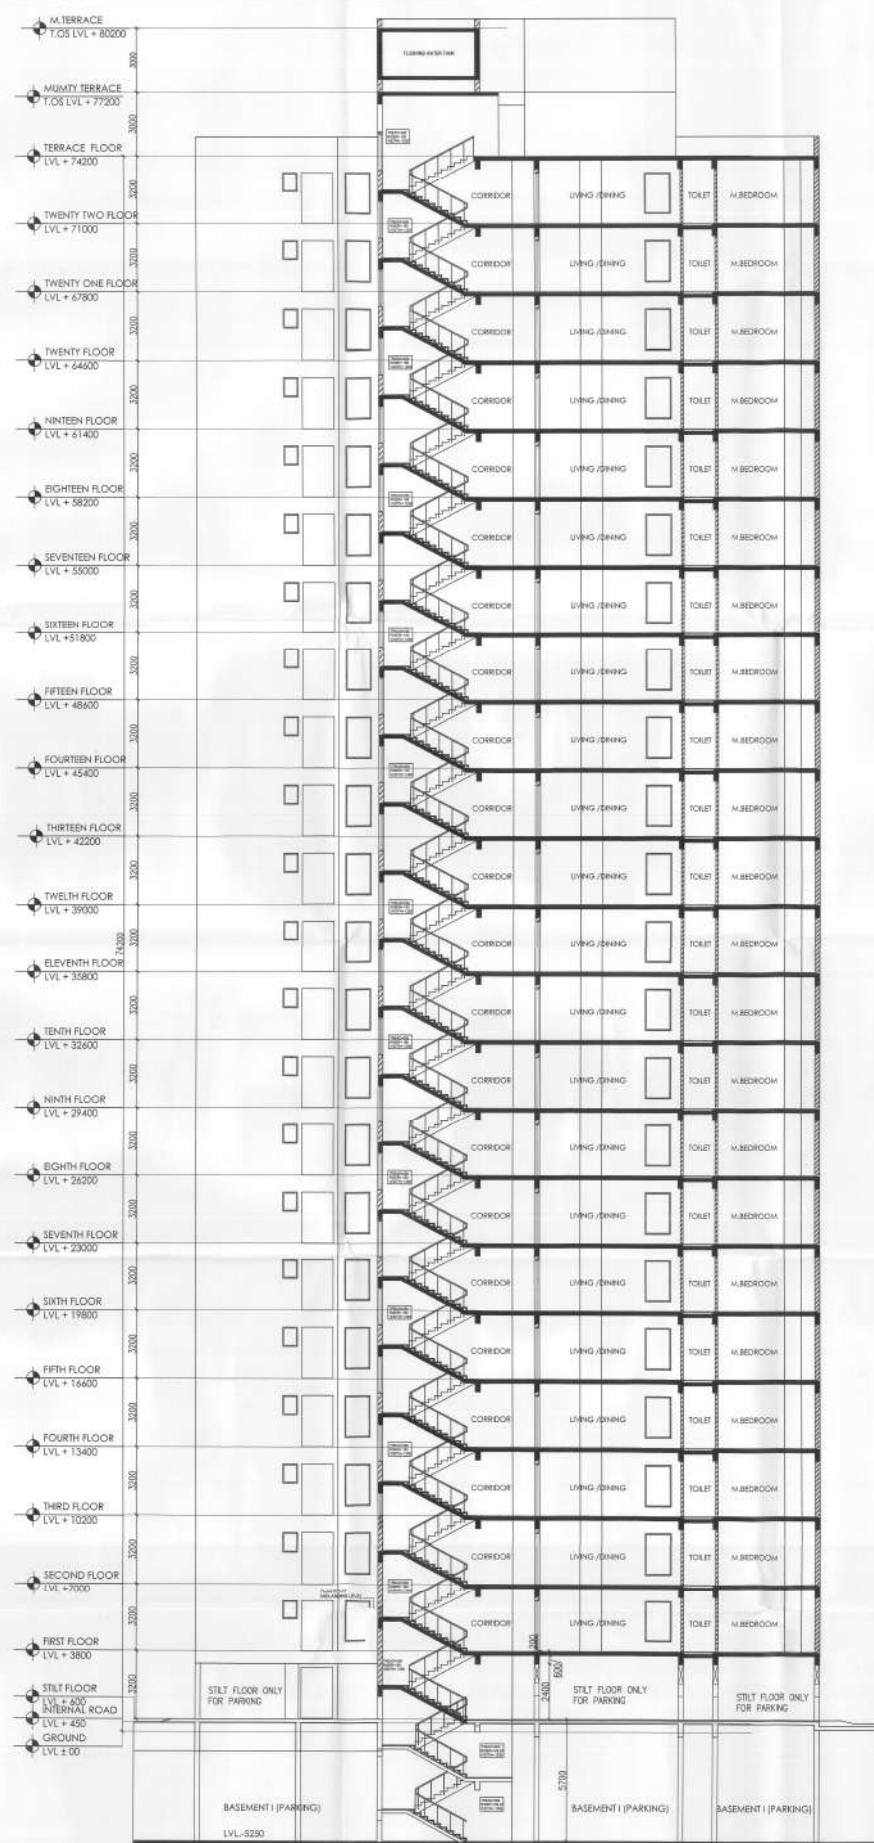

PROPOSED BUILDING PLAN OF GROUP HOUSING COLONY AREA MEASURING 18.744 ACRES (LICENCE NO. 01 OF 2014 DATED 03/01/2014) IN SECTOR-33, SONHA BEING DEVELOPED BY AUM SHREE HOTELS & RESORTS PVT. LTD.	
SCALE:- 1:100	NORTH:- N
OWNER'S SIGN:- For AUM Shree Hotels & Resorts Pvt. Ltd. Authorized Signatory	ARCHITECT'S SIGN:- Markand Singh Batra Architect CA/90/13595
SECTIONS BLOCK -A	