
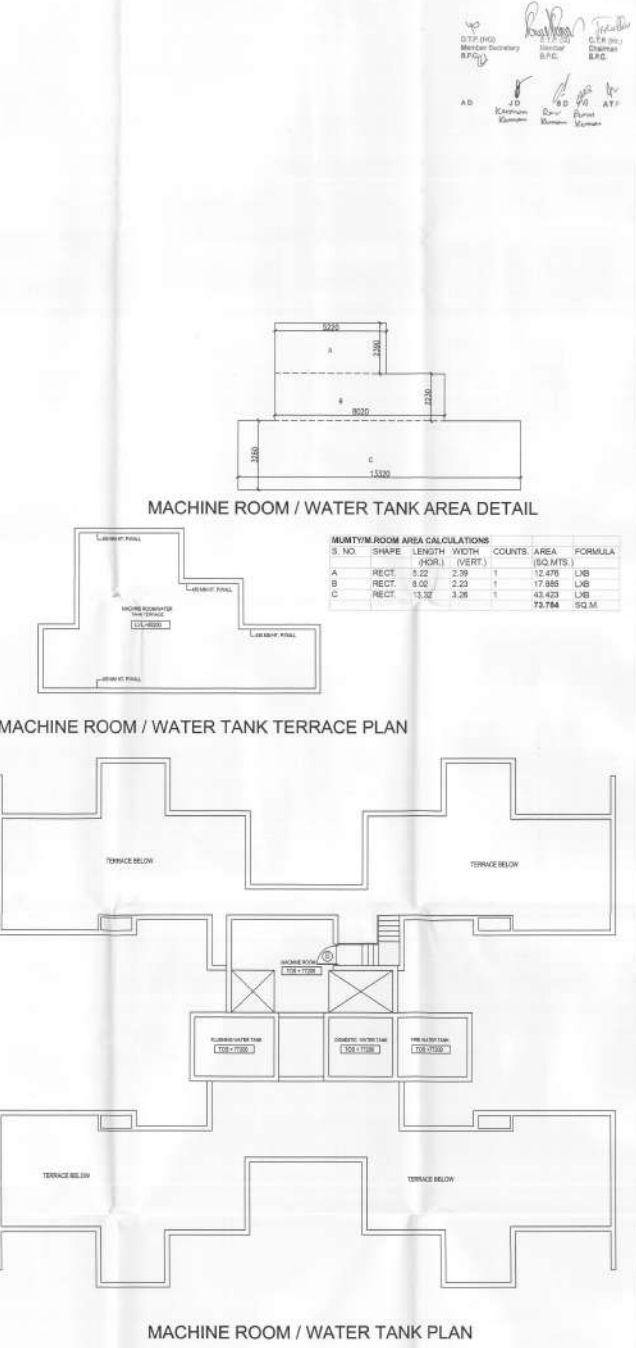


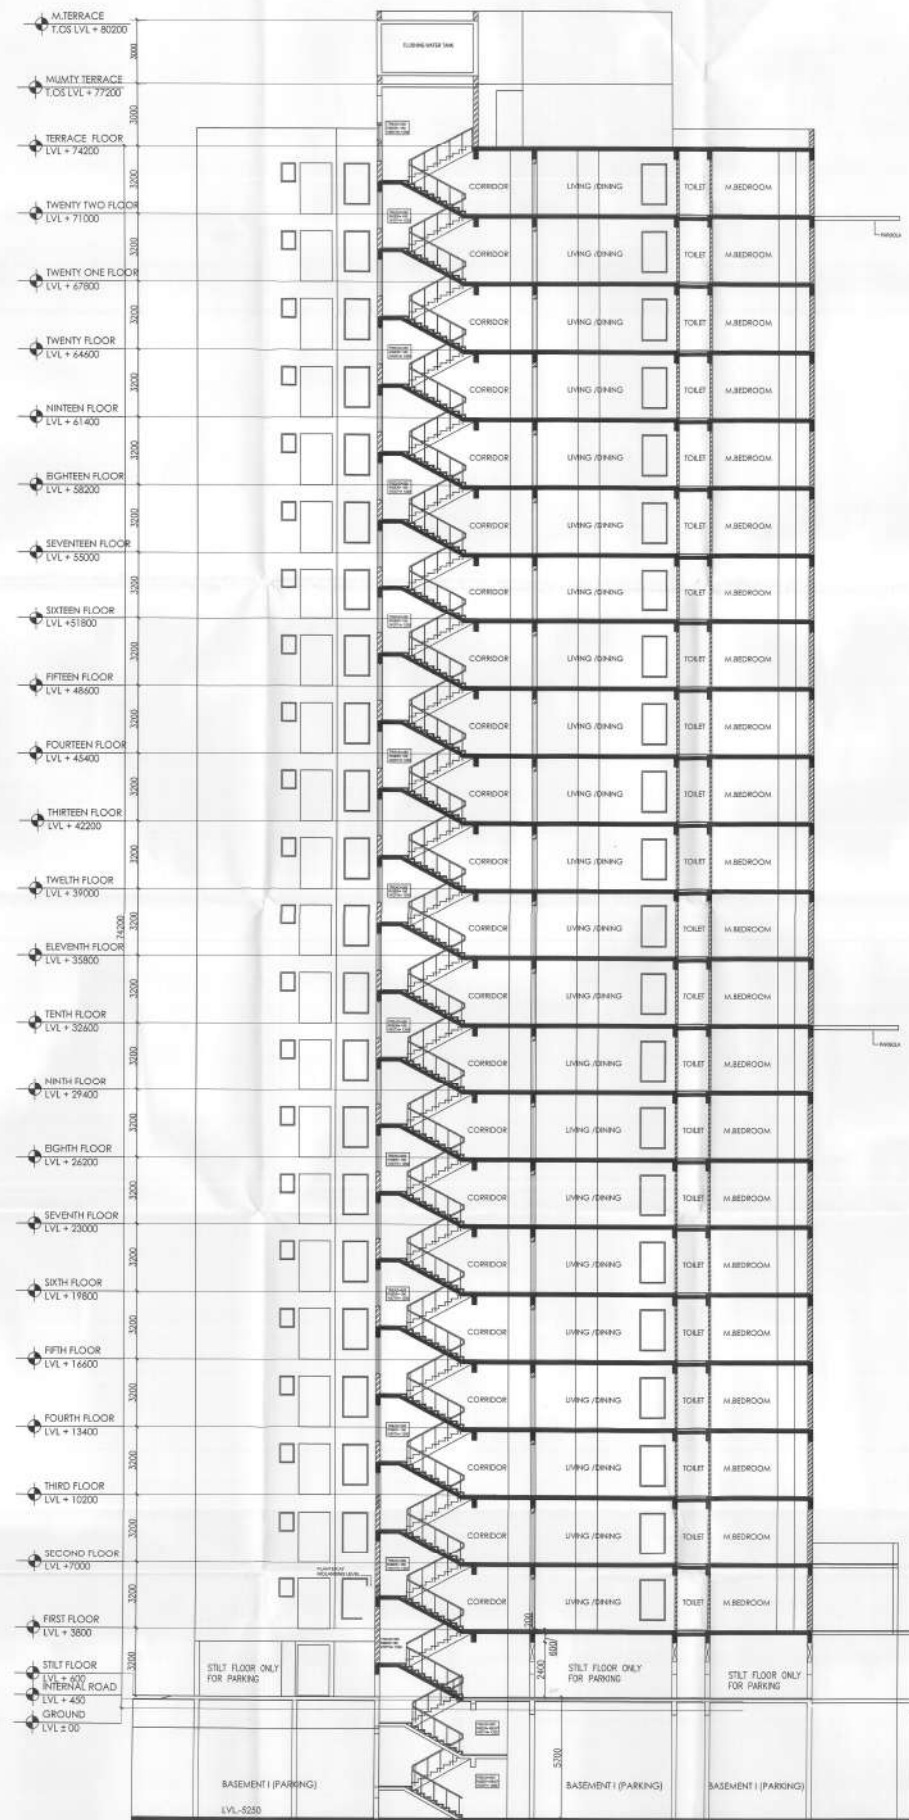

PROPOSED BUILDING PLAN
OF GROUP HOUSING COLONY
AREA MEASURING
18.744 ACRES (LICENCE NO. 01 OF
2014 DATED 03/01/2014) IN
SECTOR-33, SOHNA BEING
DEVELOPED BY
AUM SHREE HOTELS &
RESORTS PVT. LTD.

SCALE:-
1:100

NORTH:-
N

OWNER'S SIGN:-
For ADM. Sec. Works & P. Sec. P. Sec. Ltd.
Architect

ARCHITECT'S SIGN:-
Manoj Singh Bhatia
Architect
CA/90/13395

SECTION 1, ELEVATION A & B
BLOCK B

6